



ELEV	BACK TO ROW	QUAN.	LAYOUT	CORRIDOR	"A"	"B"	COLOR	NUMBERING	FILLER W/ S.J.
1	E214	7	1	E231	7'-0 7/16"		012 TAMMY TAN		
2	E214	7	1	E231	7'-0 7/16"		012 TAMMY TAN		
3	E212	5	1	E231	5'-0 5/16"		012 TAMMY TAN		
4	E212	14	1	E231	14'-0 7/8"		012 TAMMY TAN		
5	E212	7	1	E231	7'-0 7/16"		012 TAMMY TAN		
6	E211	14	1	E231	14'-0 7/8"		012 TAMMY TAN		
7	E211	12	1	E231	12'-0 1/2"		012 TAMMY TAN		
8	E211	12	1	E234	12'-0 3/4"		012 TAMMY TAN		
9	E211	7	1	E234	7'-0 7/16"		012 TAMMY TAN		
10	E210	7	1	E234	7'-0 7/16"		012 TAMMY TAN		
11	E210	14	1	E234	14'-0 7/8"		012 TAMMY TAN		
12	E209	14	1	E234	14'-0 7/8"		012 TAMMY TAN		
13	E209	7	1	E234	7'-0 7/16"		012 TAMMY TAN		
14	E208	7	1	E234	7'-0 7/16"		012 TAMMY TAN		
15	E208	14	1	E234	14'-0 7/8"		012 TAMMY TAN		
16	E225	7	1	E234	7'-0 7/16"		012 TAMMY TAN		
17	E225	4	1	E234	4'-0 1/4"		012 TAMMY TAN		
18	E226	14	1	E234	14'-0 7/8"		012 TAMMY TAN		
19	E226	7	1	E234	7'-0 7/16"		012 TAMMY TAN		
20	F104	12	1	F123	12'-0 3/4"		012 TAMMY TAN		
21	F104	7	1	F123	7'-0 7/16"		012 TAMMY TAN		
22	F101	7	1	F123	7'-0 7/16"		012 TAMMY TAN		
23	F101	14	1	F123	14'-0 7/8"		012 TAMMY TAN		
24	F202	13	1	F205	13'-0 13/16"		012 TAMMY TAN		
25	F202	7	1	F205	7'-0 7/16"		012 TAMMY TAN		
26	F201	7	1	F205	7'-0 7/16"		012 TAMMY TAN		
27	F201	14	1	F205	14'-0 7/8"		012 TAMMY TAN		
28	F204	7	1	F205	7'-0 7/16"		012 TAMMY TAN		
29	F204	14	1	F205	14'-0 7/8"		012 TAMMY TAN		
TOTAL:					282	12" x 12" x 60" SINGLE TIER VANGUARD FRAMES W/ RECESSED POCKETS			

NOTE:
ADVISE NUMBERING: _____
ADVISE FINISH COLOR: _____

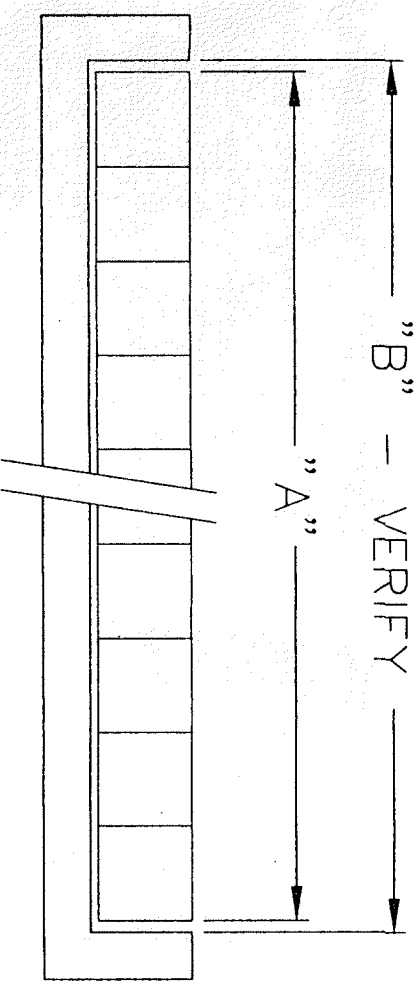

LAYOUT 1

FILLER REQUIREMENTS WILL BE DETERMINED UPON VERIFICATION ON FIELD DIMENSIONS

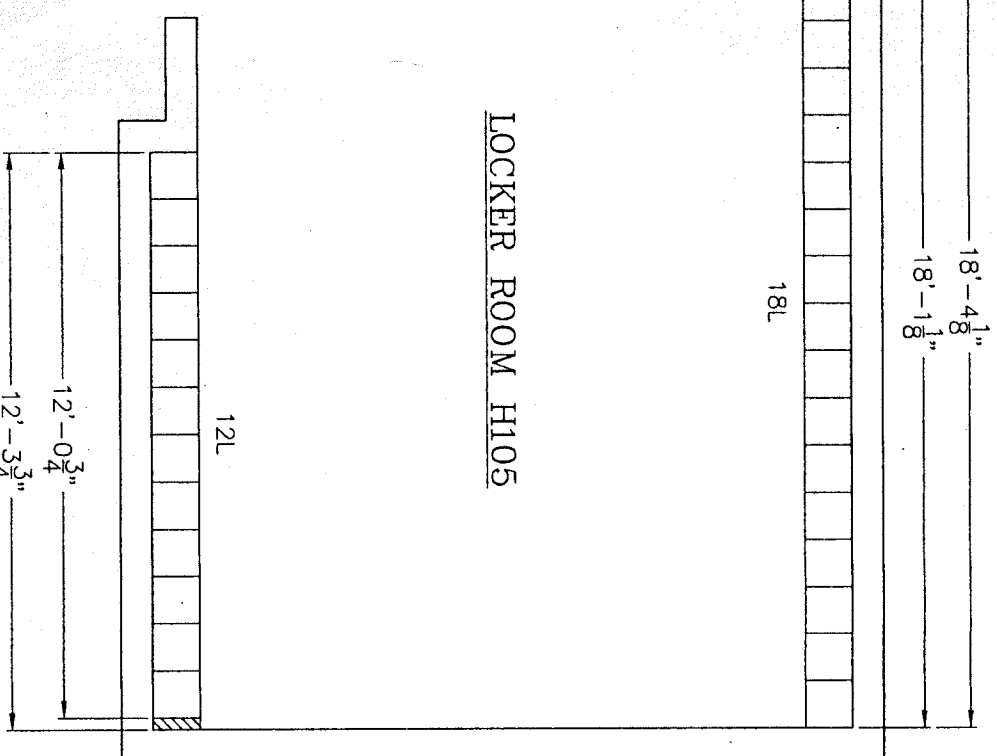

LOCKER ROOM H105



NOTE:
ADVISE NUMBERING: _____
ADVISE FINISH COLOR: J66 BURGUNDY WINE

IMPORTANT:

DIVISIONS AND BACK LEGS HAVE BEEN FINISHED FOR GROUPINGS SHOWN. NOT BE SPACED OR SPACED AS SHOWN. BACK LEGS ARE NOT TO EXCEED 45" (WHEN APPLICABLE) BACK LEGS NOT REQUIRED ON DOUBLE ROW LOCKERS



LOCKER WIDTH	9"	12"	15"	18"	24"
LOCKER ROW GROUP	7L	5L	4L	3L	3L
BACK LEGS EA. GROUP	3	4	3	3	4
DOUBLE ROW GROUP	5L	4L	3L	3L	2L

NOTE: THIS DOES NOT APPLY TO INVINCIBLE II OR WELDED LOCKERS

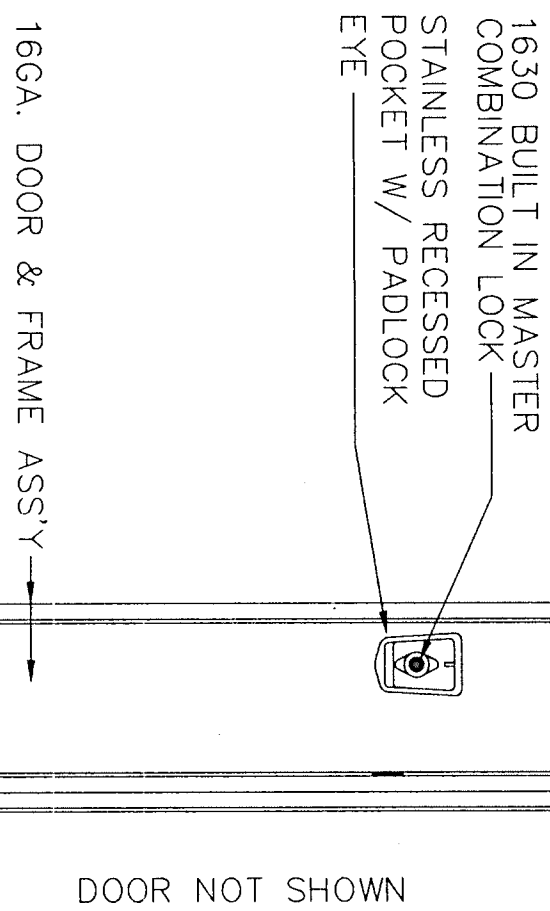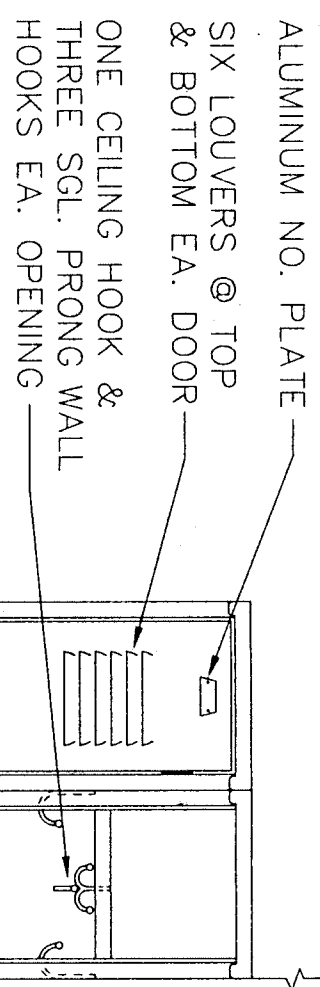


ELEVATION

12" x 12" x 72" SINGLE TIER VANGUARD LOCKERS

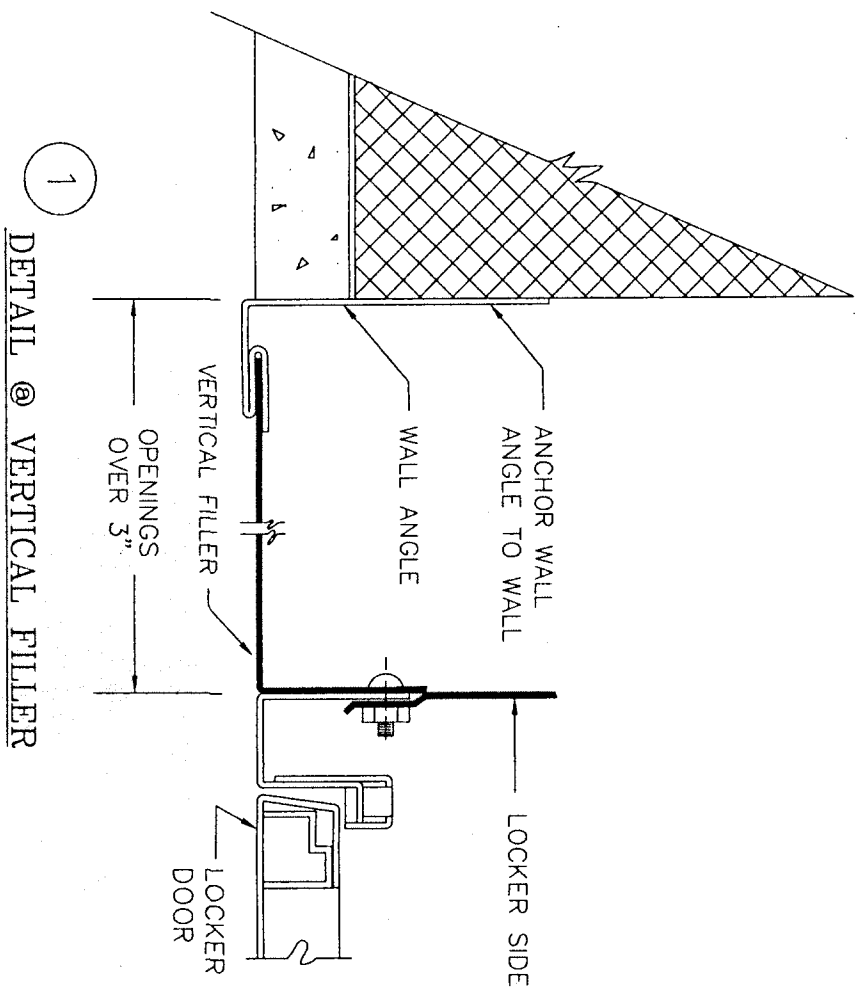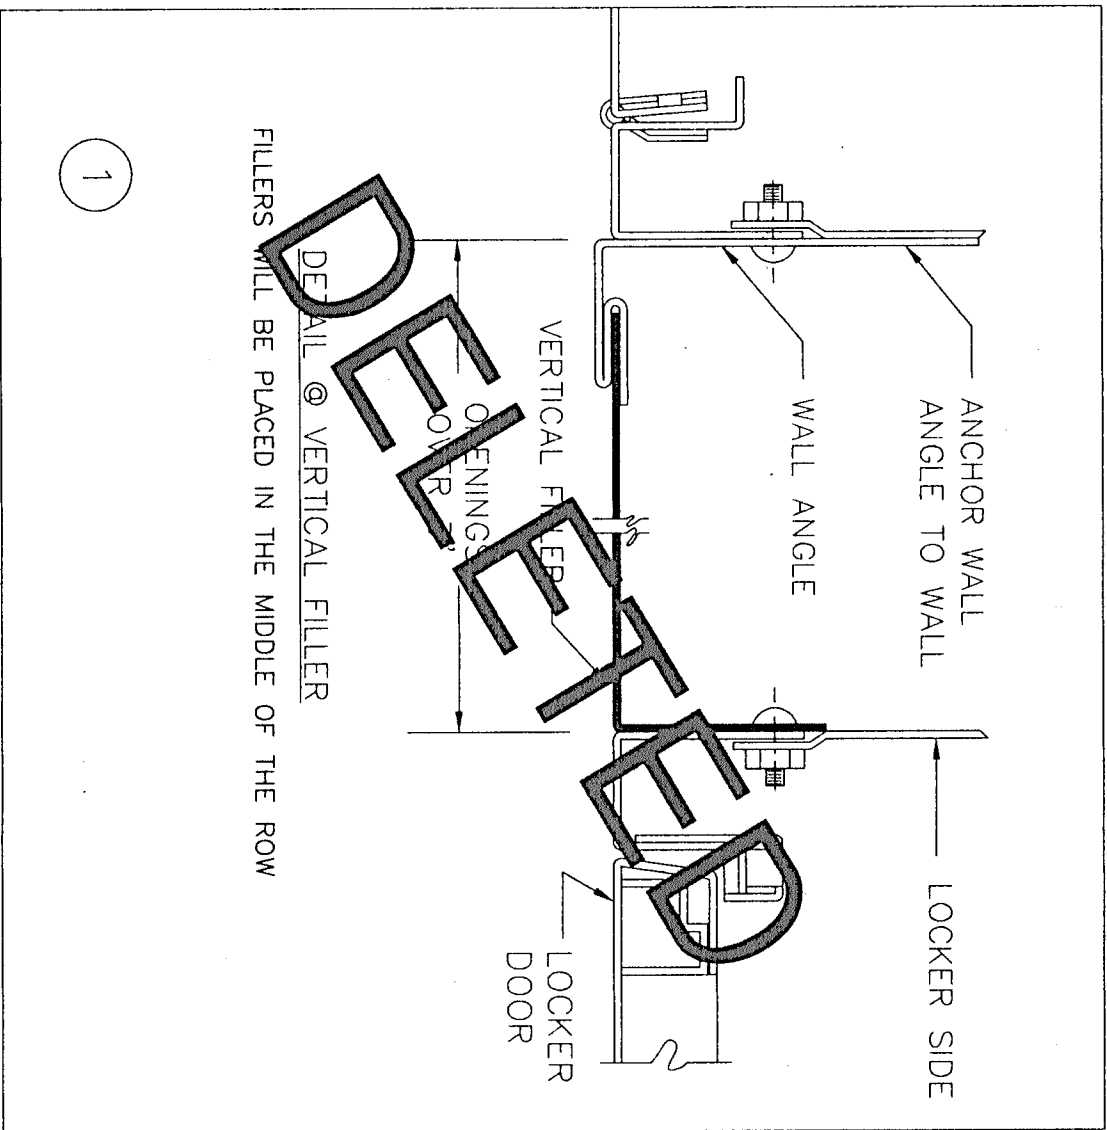

1 DETAIL @ VERTICAL FILLER

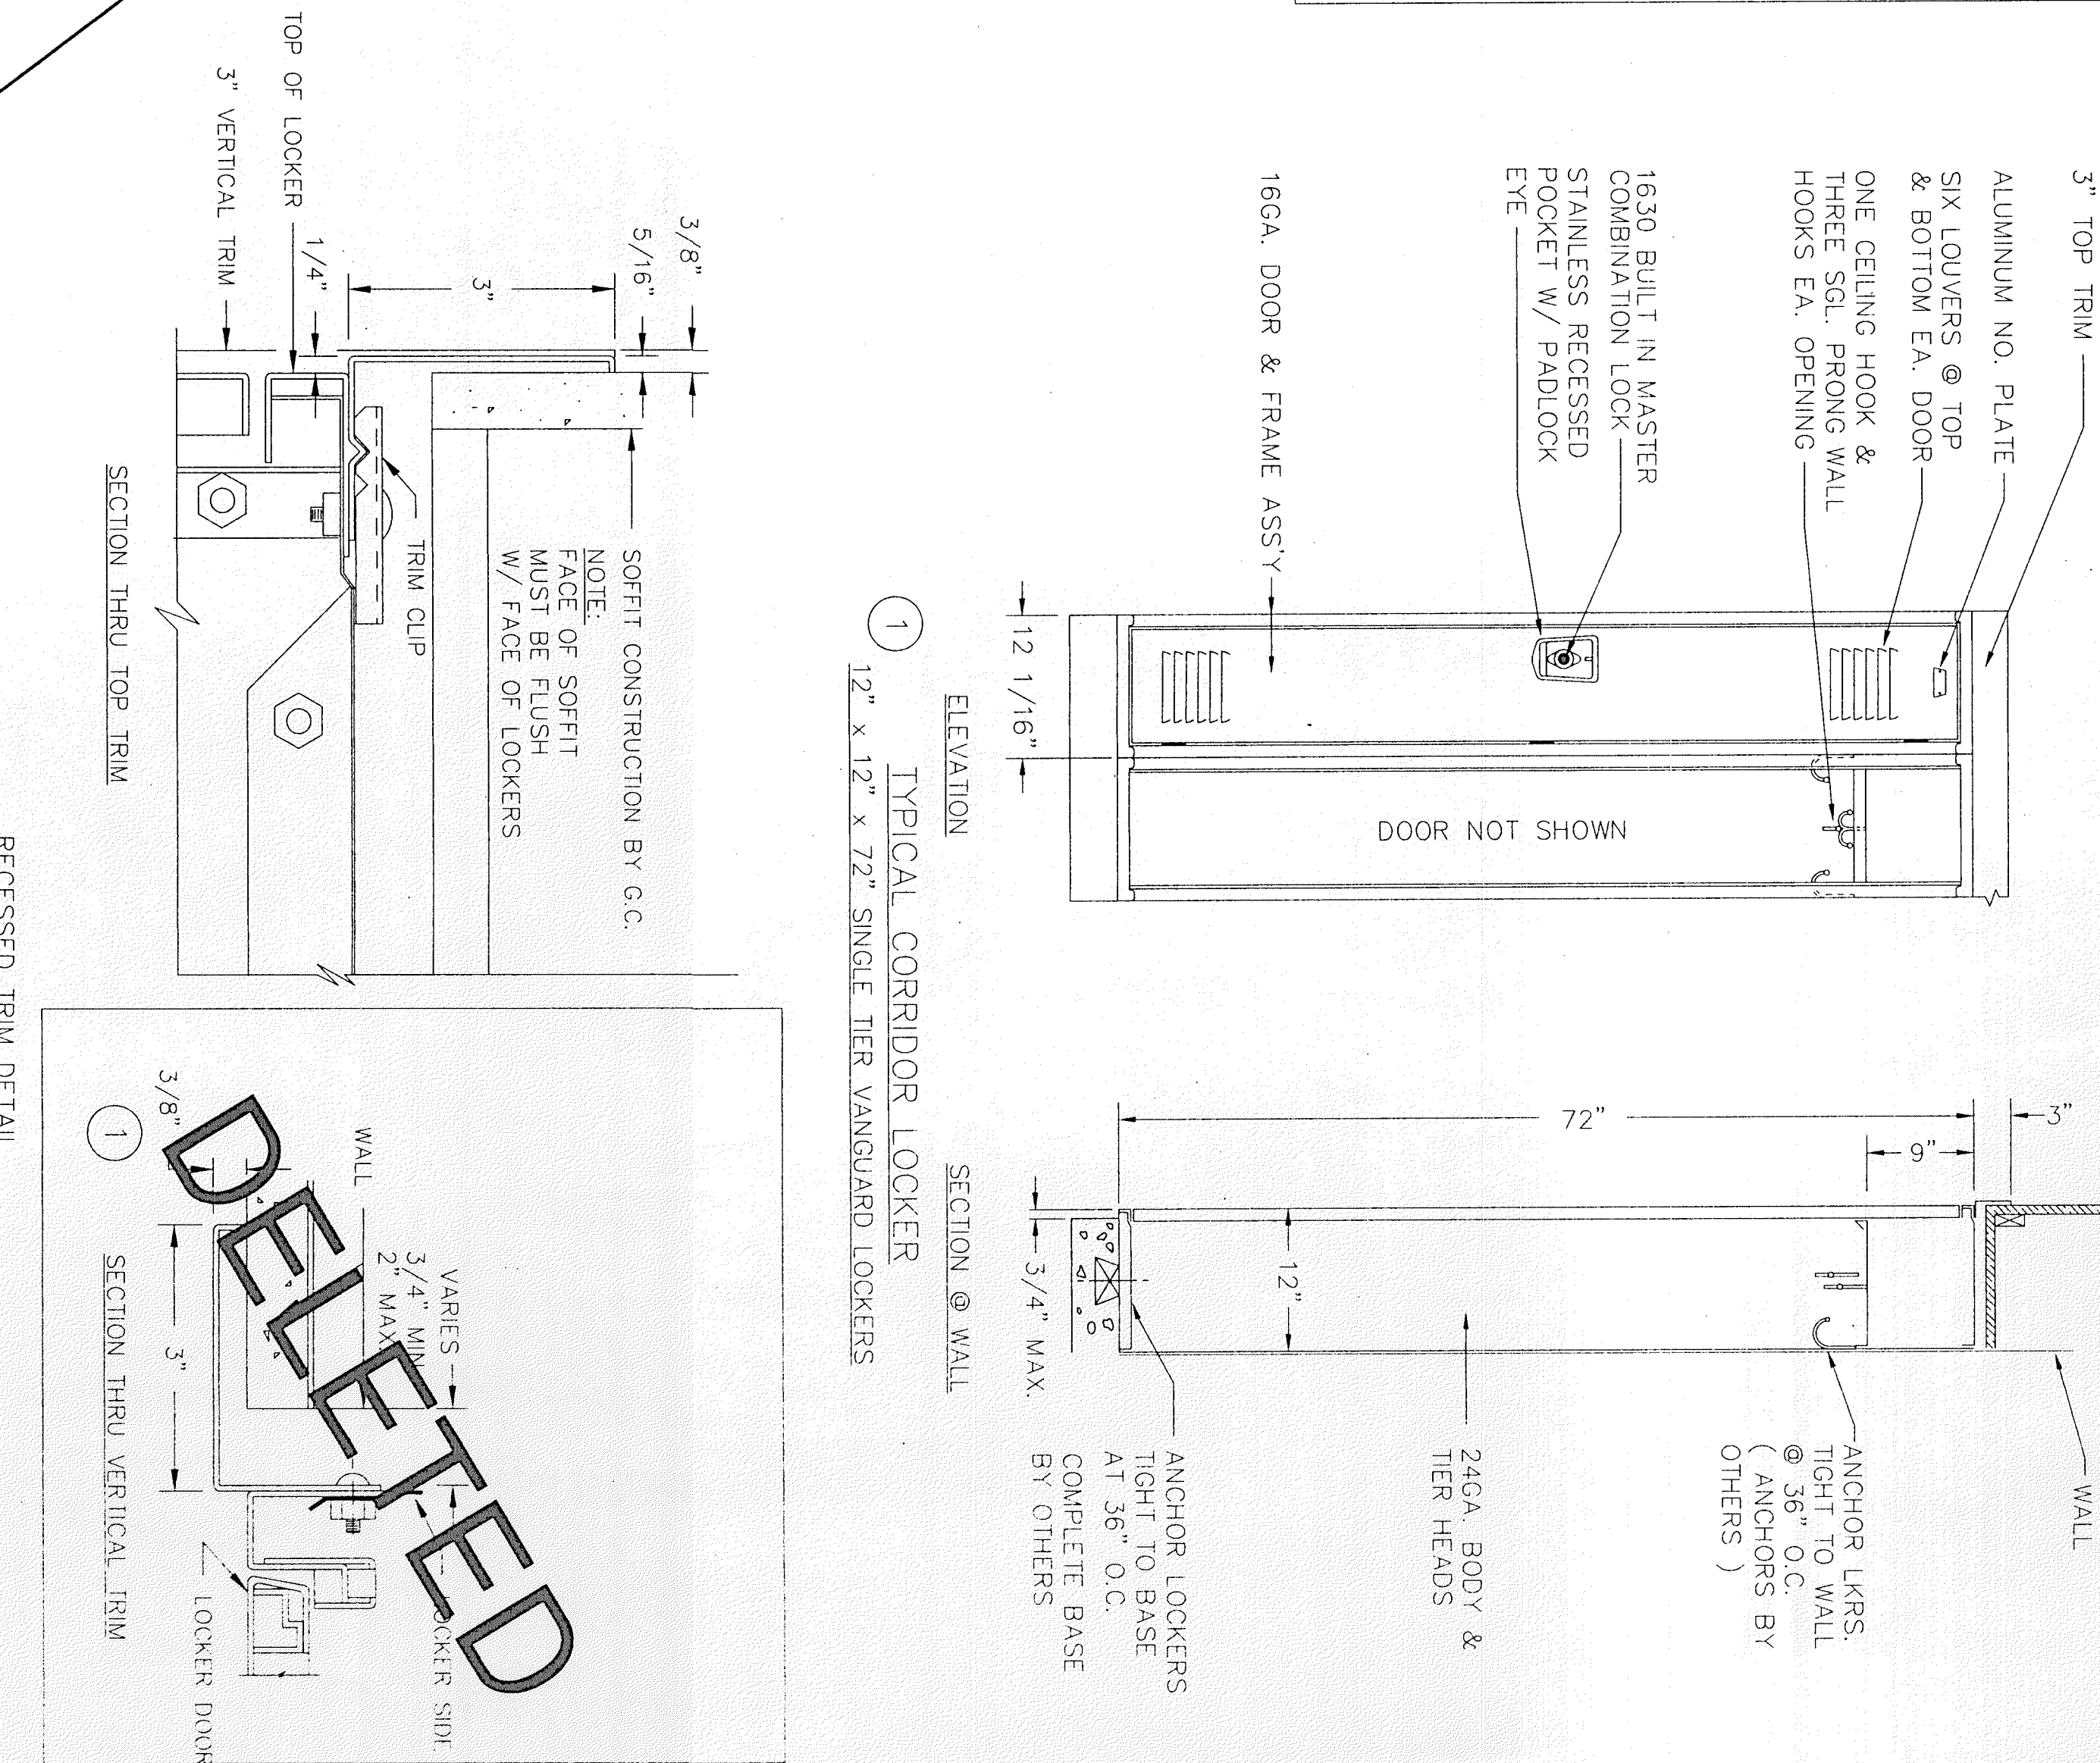

LOCKER ROOM H105
30 - 12" x 12" x 72" SINGLE TIER VANGUARD FRAMES W/ RECESSED POCKETS

REQUIRED		FIELD CHECK:		TITLE:	
1	ADD COLORS & REVISE PER G.C.	KMAC	1/27/99	WELDED LOCKER FLOOR PLANS	
REMARKS		BY	DATE	PENCO	
				PENCO PRODUCTS • OAKS, PENNSYLVANIA	
				PROJECT: CHESTERTON HIGH SCHOOL	
				LOCATION: CHESTERTON, INDIANA	
				ARCHITECT:	
				CONTRACTOR: R.A. SWEINIS CONSTRUCTION CO.	
				DRAWN BY: KEN MCCARRON	
				DATE: 7/28/98	
				CHECKED BY:	
				SCALE: NOT TO SCALE	
				SH: 7 OF: 7	
				ORDER NO: C98W26829-31 DWG. NO: 26829-31	