


FLOOR PLAN NOTES

- WHERE DIFFERENT FLOOR MATERIALS MEET, THEY SHALL MEET UNDER THE CENTERLINE OF THE JOINT, UNLESS NOTED OTHERWISE.
- WALLS THAT DO NOT LAY OUT IN FULL OR HALF JOINTS SHALL BE NOTED AS SUCH.
- INTERIOR MASONRY WALLS THAT RUN UP TO THE UNDERSIDE OF THE DECK SHALL HAVE A 1" JOINT AT THE DECK FLOOR WITH FRESHING AT RATED WALLS PER SPEC SECT. 0720 AND BAY INSULATION AT NON-RATED WALLS THAT ALSO FOR DETAILING SEE DETAILS ON SHEET A131 FOR TYPICAL MASONRY CONTROL JOINTS AND EXPANSION JOINTS.
- SINGLE WHITE MASONRY WALLS ARE INDICATED AT NOMINAL DIMENSIONS.
- EXPOSED CONCRETE MASONRY UNITS (CMU) CORNERS ARE TO BE CONSTRUCTED USING REINFORCED CONCRETE CORNERS WITH REINFORCEMENT BARS ATTACHED TO LOCKERS. USE BALANCE CORNER UP TO UNDERSIDE OF CEILING OR BLUHOUSE PLANE, ABOVE THIS PLANE USE CMU W/O BLUHOUSE CORNER.
- FINISH FLOOR ELEVATION INDICATED FOR THE BUILDING IS 100'-0". REFER TO THE SITE PLAN FOR CORRELATION TO USGS DATUM.
- SEE SHEET A128 FOR MOUNTING HEIGHTS.
- INTERIOR AND EXTERIOR WALLS ARE TO BE FINISHED UNLESS NOTED OTHERWISE. EXTEND A MINIMUM OF 4" ABOVE THE HIGHEST CEILING.
- ALL DIMENSIONS INDICATED ARE NOMINAL. METAL STUD WALLS ARE DIMENSIONED TO FACE OF STUDS. REFER TO INDICATED PLAN DETAILS OR SECTIONS FOR ACTUAL DIMENSIONS, WHERE INDICATED.
- UNLESS OTHERWISE NOTED, THE WALL LENGTH FROM THE END OF THE STUD TO THE CENTERLINE OF THE FIRST WALL IS TO BE FOUR INCHES (4").
- REFER TO SHEET A13 FOR WALL TYPES.
- GENERAL NOTE: BUILDING DIMENSIONS ARE TO FACE OF BRICK.
- GENERAL NOTE: FINISH FLOOR ELEVATION = 100'-0" FOR THE FIRST FLOOR AND 114'-8" FOR THE SECOND FLOOR UNLESS OTHERWISE NOTED.

KEY NOTES


- INDICATES BLUHOUSE LINE ABOVE - REFER TO INDICATED SECTIONS, DETAILS, REFLECTED CEILING PLANS, AND INTERIOR ELEVATIONS.
- LOOKER BASE - SEE SECTION 5-A1729
- INDICATES ROOF OVERHANG - SEE SECTIONS AND DETAILS
- TYPE I OPERABLE WALL - REFER TO SPEC SECTION OF WRITING SURFACE
- TYPE II OPERABLE WALL - REFER TO SPEC SECTION OF WRITING SURFACE
- APPLY PLASTER SKIN COAT OVER CONC. MASONRY UNITS WHERE INDICATED PER SPEC. SEC. 09200.
- METAL STUDS @ 1'-4" O.C. WITH 3/4" Gypsum BOARD BOTH SIDES. REFER TO SPEC. SEC. 09200 FOR FINISHES (I.E. 4-3 5/8" METAL STUDS)
- INDICATES CORNER GLAZED - REFER TO SPEC. SEC. 09200 FOR FINISHES IN KEYNOTE 7.
- INDICATES ADA COMPLIANT SHOWER CURB. REFER TO SECTIONS AND DETAILS 12-A1723.
- DISPLAY CASE - REFER TO EQUIPMENT DRAWINGS.
- LOOKER BENCH/BASE - REFER TO DETAIL 11-A1730 AND 11-A1731 PER DETAIL 11-545 FOR FINISHES AND FLOOR FINISHES AND CASEWORK.
- INDICATES POSTER CASE - REFER TO EQUIPMENT DRAWINGS
- METAL STUDS @ 1'-4" O.C. W/5/8" Gypsum BOARD ON EXPOSED FACE ONLY - REFER TO SPEC. SECTION 09200. SEE NOTE 7 ABOVE REGARDING NOMINAL DIMENSIONS.
- METAL STUDS @ 1'-4" O.C. W/5/8" Gypsum BOARD ON EXPOSED FACE AND 5/8" Gypsum SHEATHING TOWARD BRICK FACE. ALSO SEE WALL SECTION 1-A5.4.
- BUILT-IN BENCH, REFER TO DETAIL 18-A1723.
- INDICATES BUILDING EXPANSION JOINT, REFER TO INDICATED SECTIONS.
- WIRE MESH PARTITIONS-REFER TO SPEC. SEC. 10605.
- INDICATES LOOKER-REFER TO SPEC. SEC. 05500.
- LOOKER BASE - SEE SECTION 3-A1730

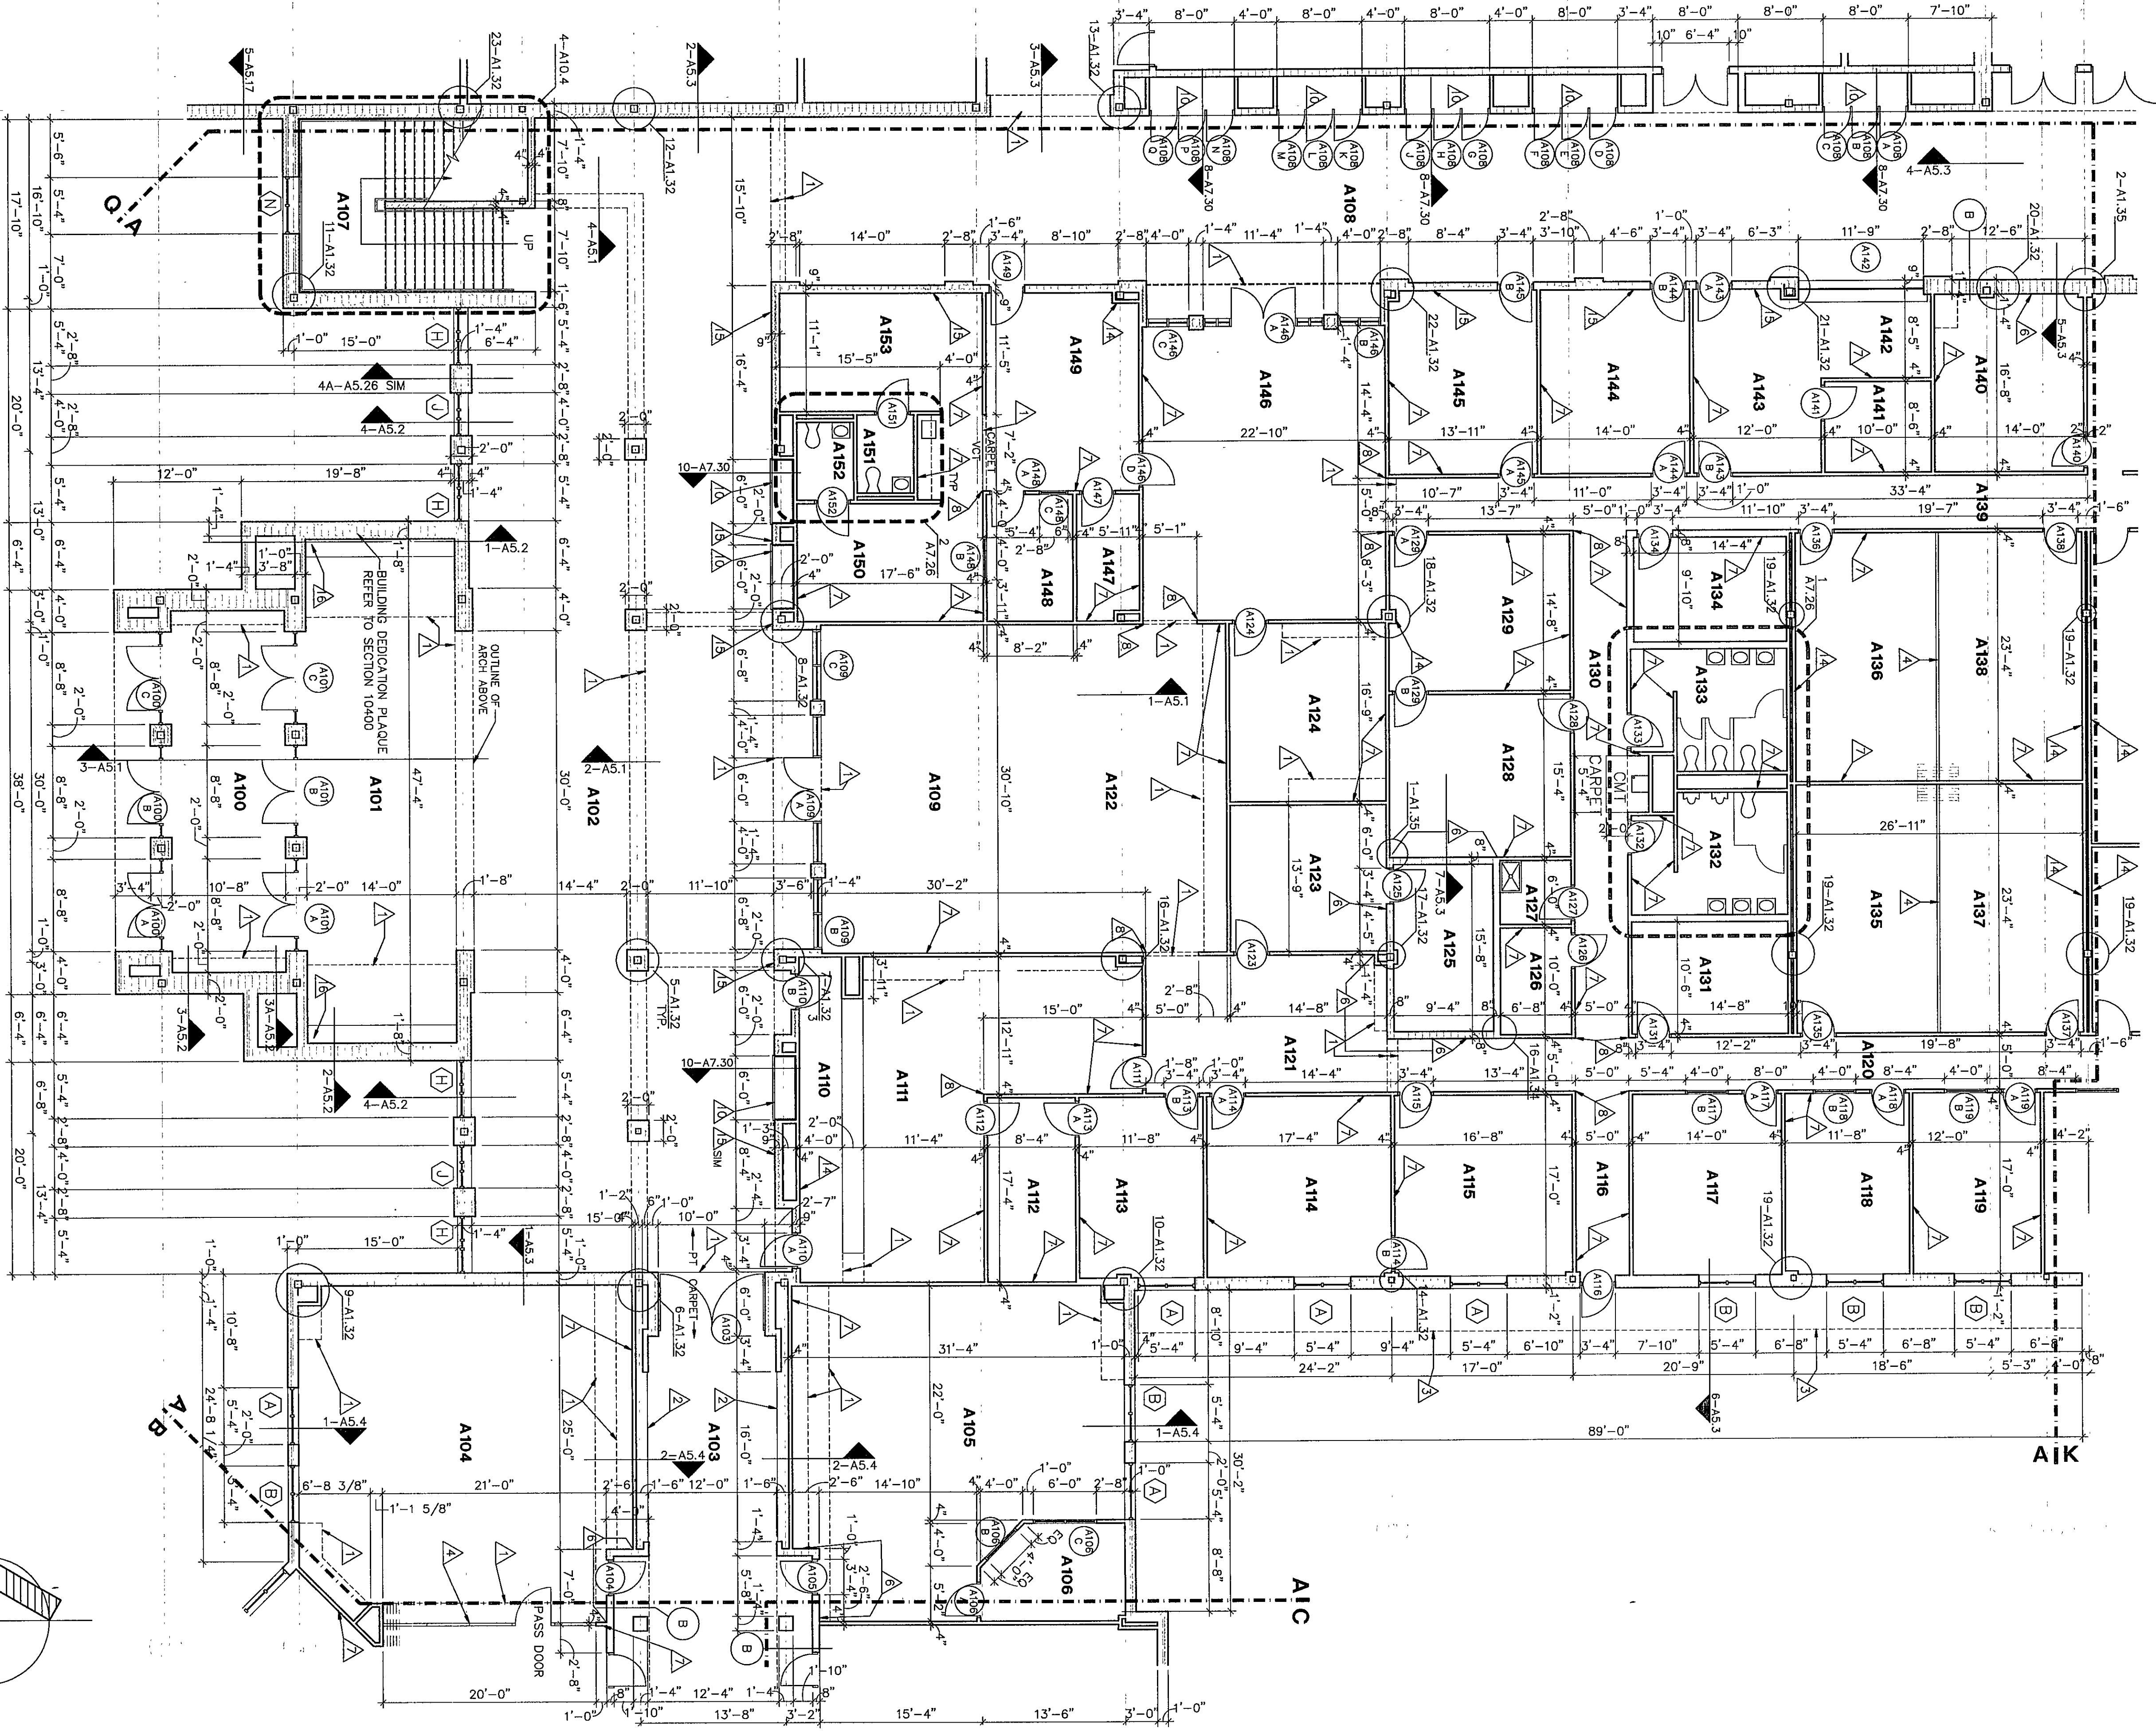

ROOM LEGEND "A1"

ROOM NO.	ROOM NAME	AREA S.F.	CEILING HEIGHT
A101	VESTIBULE	717	VARIABLE
A102	COMMONS	688	VARIABLE
A103	COMMONS	3120	24'-8"
A104	COMMONS	3120	24'-8"
A105	WAREHOUSE	954	VARIABLE
A106	WAREHOUSE	843	VARIABLE
A107	THROUGH ROOM	116	10'-0"
A108	CORRIDOR	2037	10'-0"
A109	SECRETARY/MAILING	688	9'-4"
A110	WORKROOM	144	9'-4"
A111	DATA PROCESSING	144	9'-4"
A112	SYSTEMS SPECIALIST	144	9'-4"
A113	CONFERENCE	283	9'-4"
A114	CONFERENCE	283	9'-4"
A115	GUIDANCE OFFICE	188	9'-4"
A116	GUIDANCE OFFICE	188	9'-4"
A117	GUIDANCE OFFICE	204	9'-4"
A118	GUIDANCE OFFICE	204	9'-4"
A119	RECEPTIONIST/SECRETARY	202	9'-4"
A120	RECEPTIONIST/SECRETARY	202	9'-4"
FLOOR PLAN UNIT A1

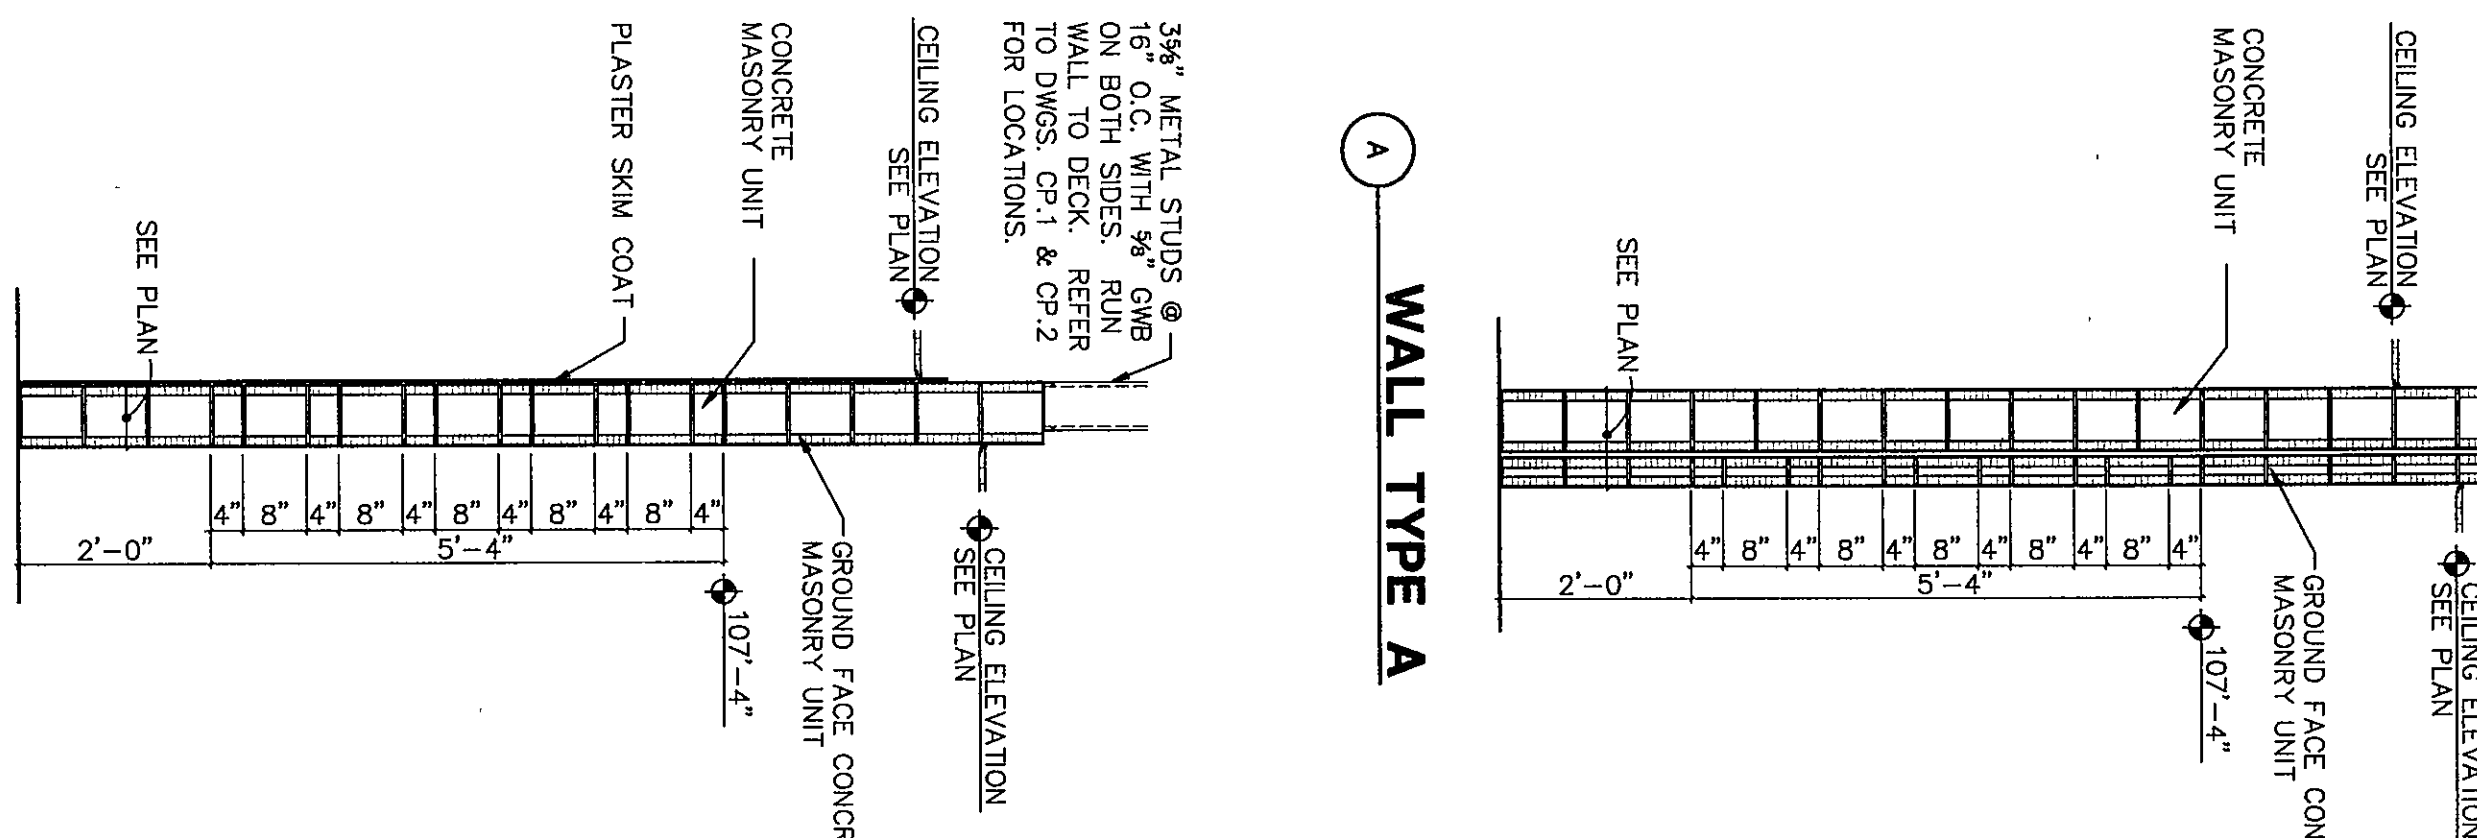


FLOOR PLAN UNIT A1

DRAWN BY: LEC/CR COMM. NO.: 95097.00
 CHECKED BY: JHJ DATE: APRIL 21, 1997

A1.3

REVISIONS NO. DATE

Fanning/Howey Associates, Inc.
 Architects Engineers Consultants

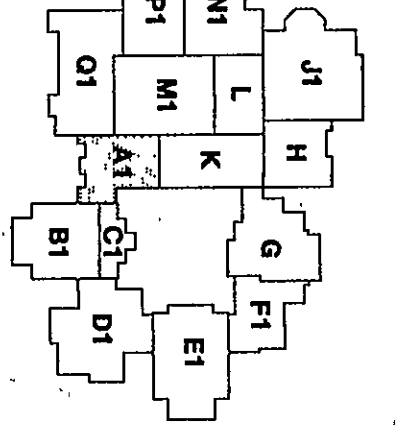

THE NEW CHESTERTON HIGH SCHOOL FOR THE DUNELAND SCHOOL CORPORATION CHESTERTON, INDIANA

COPYRIGHT 1997 BY FANNING/HOWEY ASSOCIATES, INC.

Professional Engineer Seal for Fanning/Howey Associates, Inc., State of Indiana, License No. 12686.

Professional Architect Seal for Fanning/Howey Associates, Inc., State of Indiana, License No. 12686.