

ROOM LEGEND "C1"			
ROOM NO.	ROOM NAME	AREA S.F.	CEILING HEIGHT
C101	SCIENCE LAB	1509	VARIABLE
C102	PREP. ROOM	208	9'-4"
C103	SCIENCE LAB	580	13'-8"
C104	GREENHOUSE	1441	VARIABLE
C105	SCIENCE LAB	1509	VARIABLE
C106	SCIENCE LAB	1509	VARIABLE


ROOM LEGEND "C2"			
ROOM NO.	ROOM NAME	AREA S.F.	CEILING HEIGHT
C201	SCIENCE LAB	1509	VARIABLE
C202	PREP. ROOM	208	9'-4"
C203	SCIENCE LAB	580	13'-8"
C204	GREENHOUSE	1441	VARIABLE
C205	SCIENCE LAB	1509	VARIABLE
C206	SCIENCE LAB	1509	VARIABLE

KEY NOTES

- INDICATES BULKHEAD LINE ABOVE-- REFER TO INDICATED SECTIONS, DETAILS, REFLECTED CEILING PLANS, AND INTERIOR ELEVATIONS.
- LOOKER BASE - SEE SECTION 5-A7.23
- INDICATES ROOF OVERHANG - SEE SECTIONS AND DETAILS
- TYPE I OPERABLE WALL - REFER TO SPEC. SECTION 10650, REFER TO EQUIP. PLANS FOR LOCATIONS OF WALLING SURFACE
- TYPE II OPERABLE WALL - REFER TO SPEC. SECTION 10650, REFER TO EQUIP. PLANS FOR LOCATIONS OF WALLING SURFACE
- APPLY PLASTER SKIN COAT OVER CONC. MASONRY UNITS WHERE INDICATED PER SPEC. SEC. 09250.
- METAL STUDS @ 1'-4" O.C. WITH 1/2" ARE NOMINAL, AND TO FACE OF STUD.
- INDICATES CORNER GLAZED - REFER TO INDICATED SECTIONS, DETAILS, REFLECTED CEILING PLANS, AND INTERIOR ELEVATIONS.
- INDICATES ADA COMPLIANT SHOWER CURB, REFER TO SECTIONS AND DETAILS 12-A7.23.
- DISC BY CASE - REFER TO EQUIP. DRAWINGS
- LOOKER BENCH/BASE - REFER TO DETAIL 1-A7.20 AND 2-A7.20.
- INDICATES FLOOR TRENCH PER DETAIL 11-S4.5 COORDINATE LOCATIONS WITH FLOOR FINISHES AND CASEWORK
- INDICATES POSTER CASE - REFER TO EQUIP. DRAWINGS
- METAL STUDS @ 1'-4" O.C. W/5/8" Gypsum BOARD ON EXPOSED FACE ONLY - REFER TO SPEC. SECTION 09250, NOTE 7 ABOVE REGARDING NOMINAL DIMENSIONS.
- METAL STUDS @ 1'-4" O.C. W/5/8" Gypsum BOARD ON EXPOSED FACE, AND 5/8" Gypsum SHEATHING TOWARD BRICK FACE, ALSO SEE WALL SECTION 1-A7.23.
- BUILT-IN BENCH, REFER TO DETAIL 18-A7.23.
- INDICATES BUILDING EXPANSION JOINT, REFER TO INDICATED SECTIONS.
- WIRE MESH PARTITIONS-REFER TO SPEC. SEC. 10605.
- INDICATES LADDER-REFER TO SPEC. SEC. 05500.
- LOOKER BASE - SEE SECTION 3-A7.30


FLOOR PLAN NOTES

- WHERE DIFFERENT MATERIALS MEET, THEY SHALL BE INDICATED BY A LINE OR HALF DOOR, UNLESS NOTED OTHERWISE.
- WALLS THAT DO NOT LAY OUT IN FULL OR HALF BLOCK LENGTHS SHOULD BE BALANCED SO AS NOT TO NOT TO HAVE PIECES LESS THAN 4" EXPOSED.
- INTERIOR MASONRY WALLS THAT RUN UP TO THE UNDERSIDE OF THE DECK SHALL HAVE A 1" JOINT AT NON-RATED WALLS THAT ALLOW FOR DEFLECTION.
- SEE DETAILS ON SHEET A1.3 FOR TYPICAL MASONRY CONTROL JOINTS AND EXPANSION JOINTS.
- SINGLE WHITE MASONRY WALLS ARE INDICATED AT NOMINAL DIMENSIONS.
- EXPOSED CONCRETE MASONRY UNITS (CMU) CORNERS SHALL BE FINISHED WITH 1/2" Gypsum BOARD ON EXPOSED CORNER, INCLUDING THOSE THAT ARE ADJACENT TO LOCKERS. USE BALUNCE CORNER UP TO UNDERSIDE OF CEILING OR BULKHEAD PLANE, ABOVE THIS PLANE USE CMU W/5 BALUNCE CORNER.
- FINISH FLOOR ELEVATION INDICATED FOR THE BUILDING IS 100'-0". REFER TO THE SITE PLAN FOR CORRELATION TO USGS DATUM.
- SEE SHEET A7.28 FOR MOUNTING HEIGHTS.
- INTERIOR AND EXTERIOR CHU WALLS ARE TO BE FINISHED WITH 1/2" Gypsum BOARD, EXTEND A MINIMUM OF 4" ABOVE THE HIGHEST CEILING.
- ALL DIMENSIONS INDICATED ARE NOMINAL. METAL STUD WALLS ARE DIMENSIONED TO FACE OF STUDS. REFER TO INDICATED PLASTER RAS OR SECTIONS FOR ACTUAL DIMENSIONS.
- UNLESS OTHERWISE NOTED, THE WALL LENGTH FROM THE OUTER FACE OF DOOR/LITE TO THE NEAREST INTERSECTING WALL IS TO BE FOUR INCHES. (4")
- REFER TO SHEET A1.3 FOR WALL TYPES.
- GENERAL NOTE: BUILDING DIMENSIONS ARE TO FACE OF BRICK.
- GENERAL NOTE: FINISH FLOOR ELEVATION = 100'-0" FOR THE FIRST FLOOR AND 12'-8" FOR THE SECOND FLOOR UNLESS OTHERWISE NOTED.

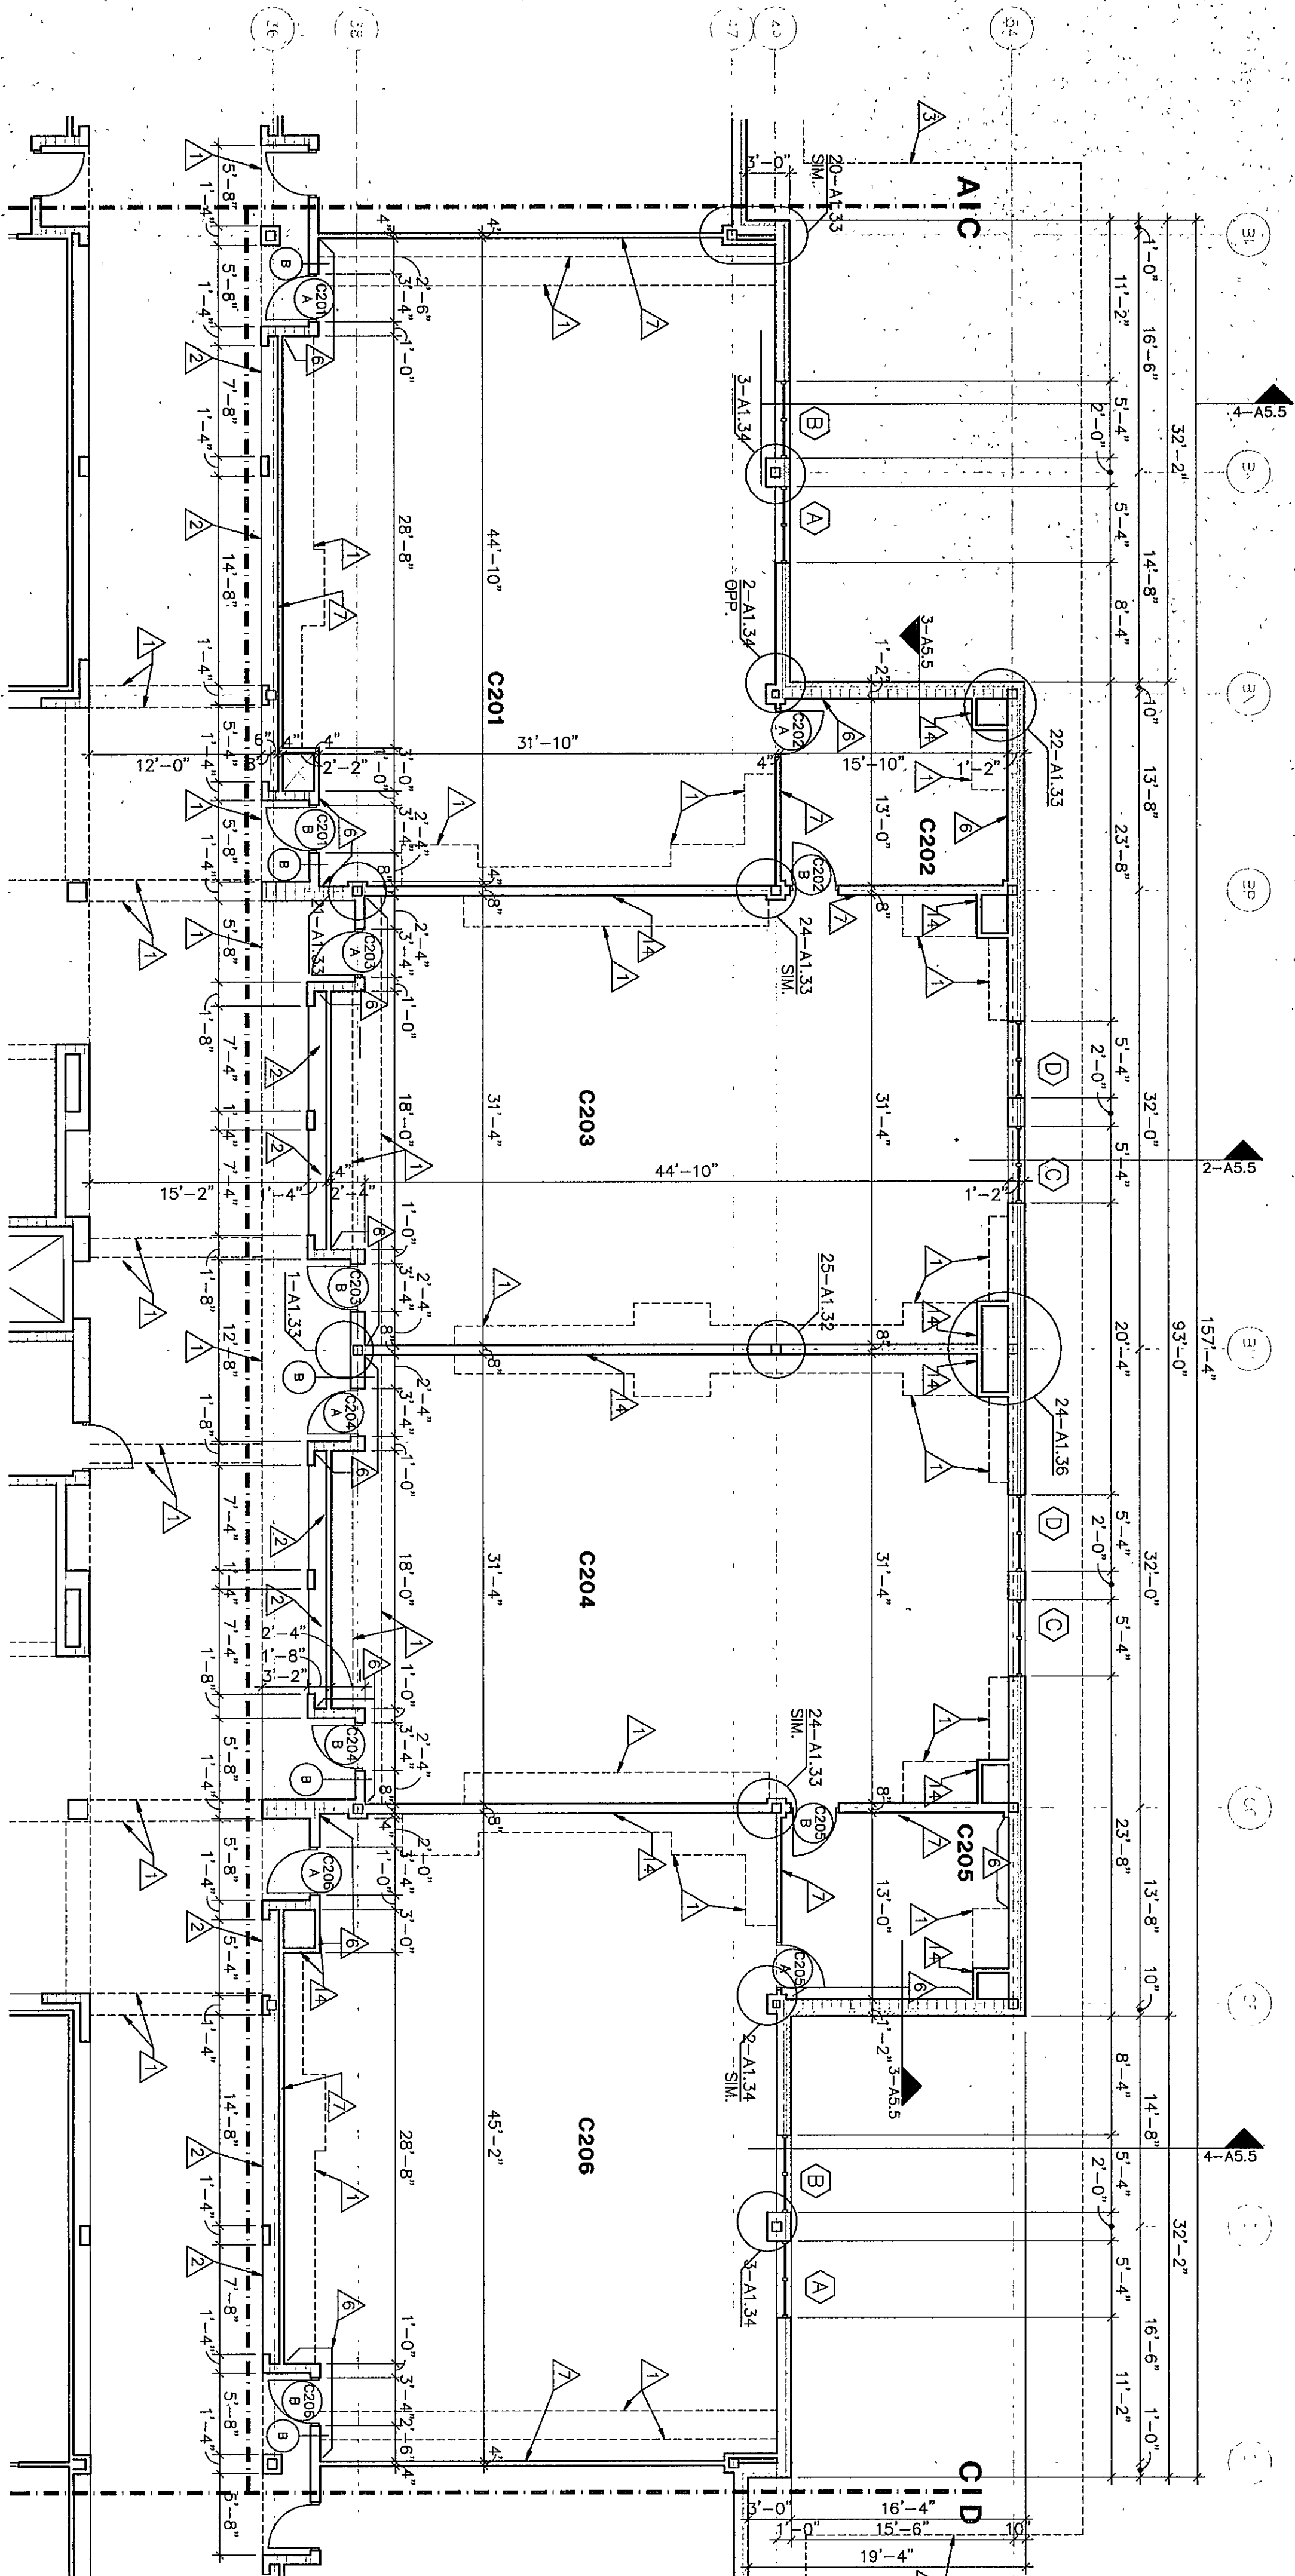


FLOOR PLAN UNIT C2

1/8" = 1'-0"

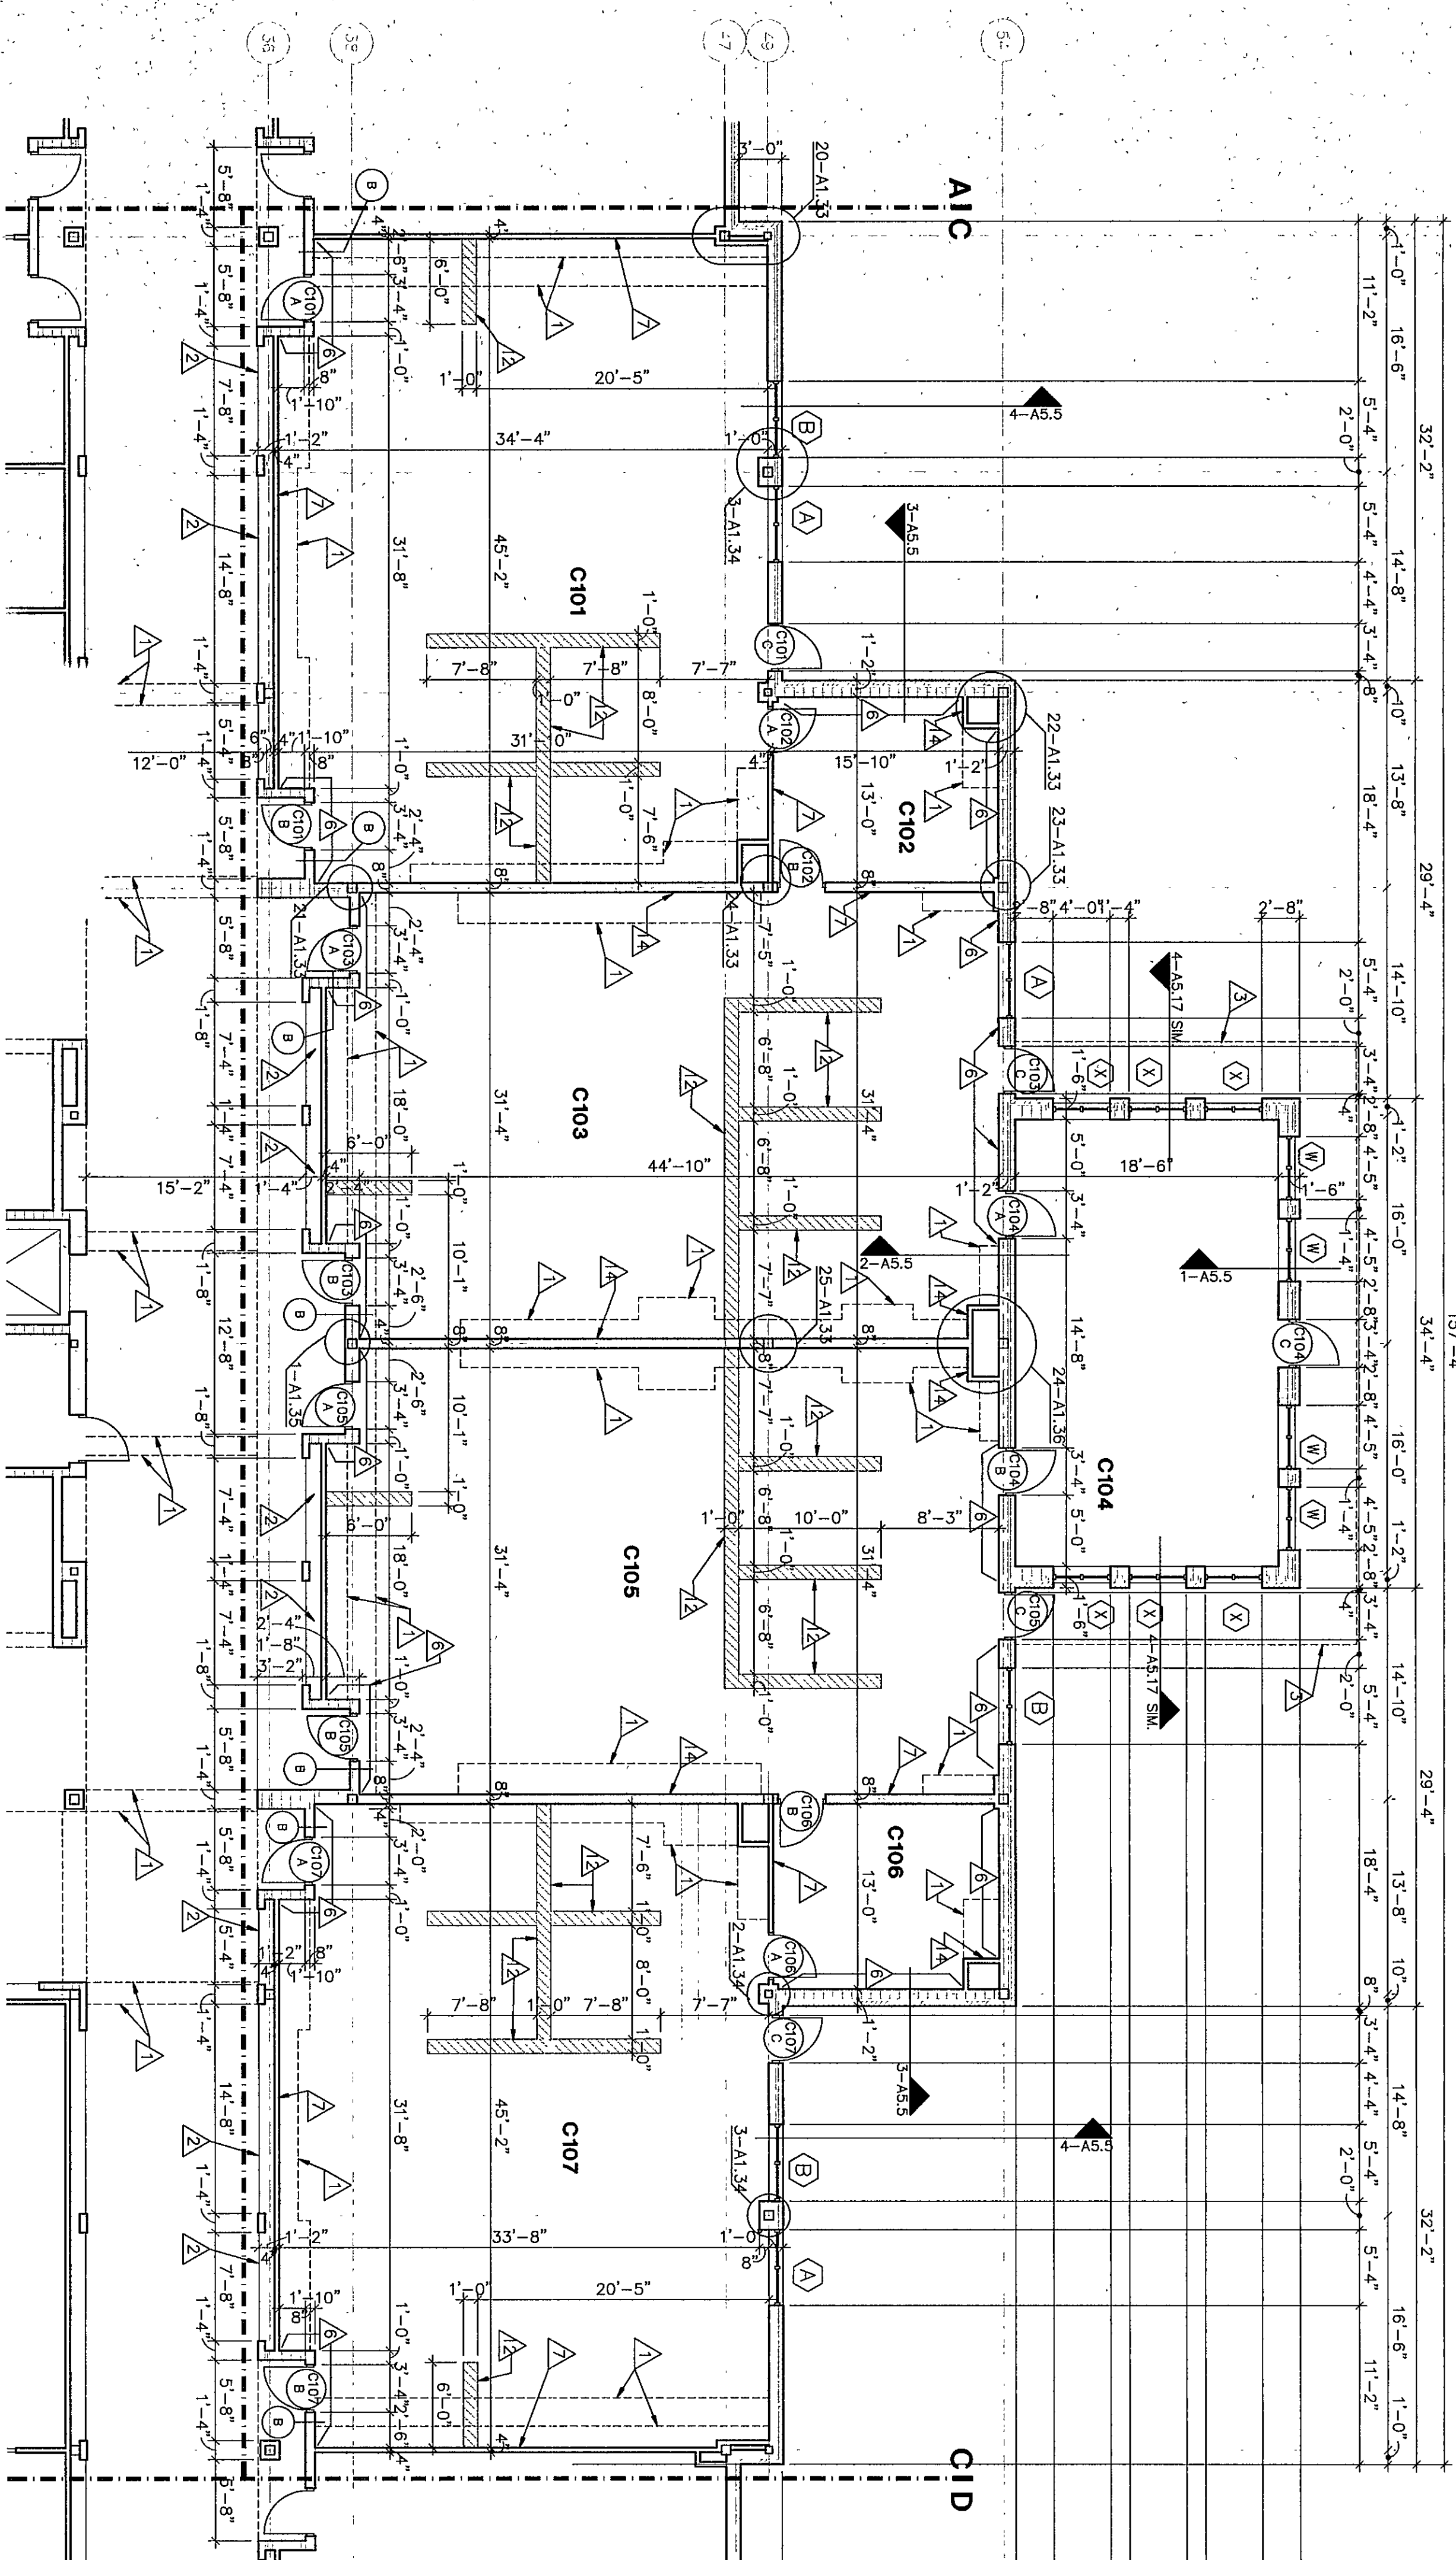


FLOOR PLAN UNIT C1

1/8" = 1'-0"

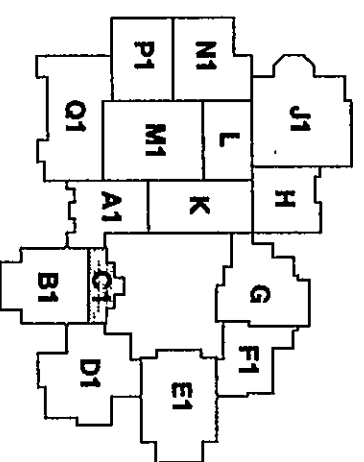

THE NEW
CHESTERTON HIGH SCHOOL
FOR THE
DUNELAND SCHOOL CORPORATION
CHESTERTON, INDIANA

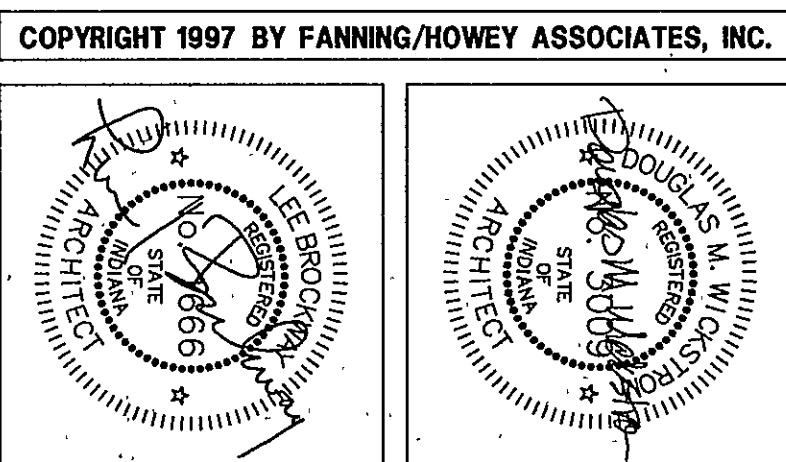

Fanning/Howey Associates, Inc.
Architects Engineers Consultants

FLOOR PLAN UNIT C	
DRAWN BY: LEC	COMM. NO.: 95067.00
CHECKED BY: JHJ	DATE: APRIL 21, 1997
A1.7	
REVISIONS NO. DATE	