


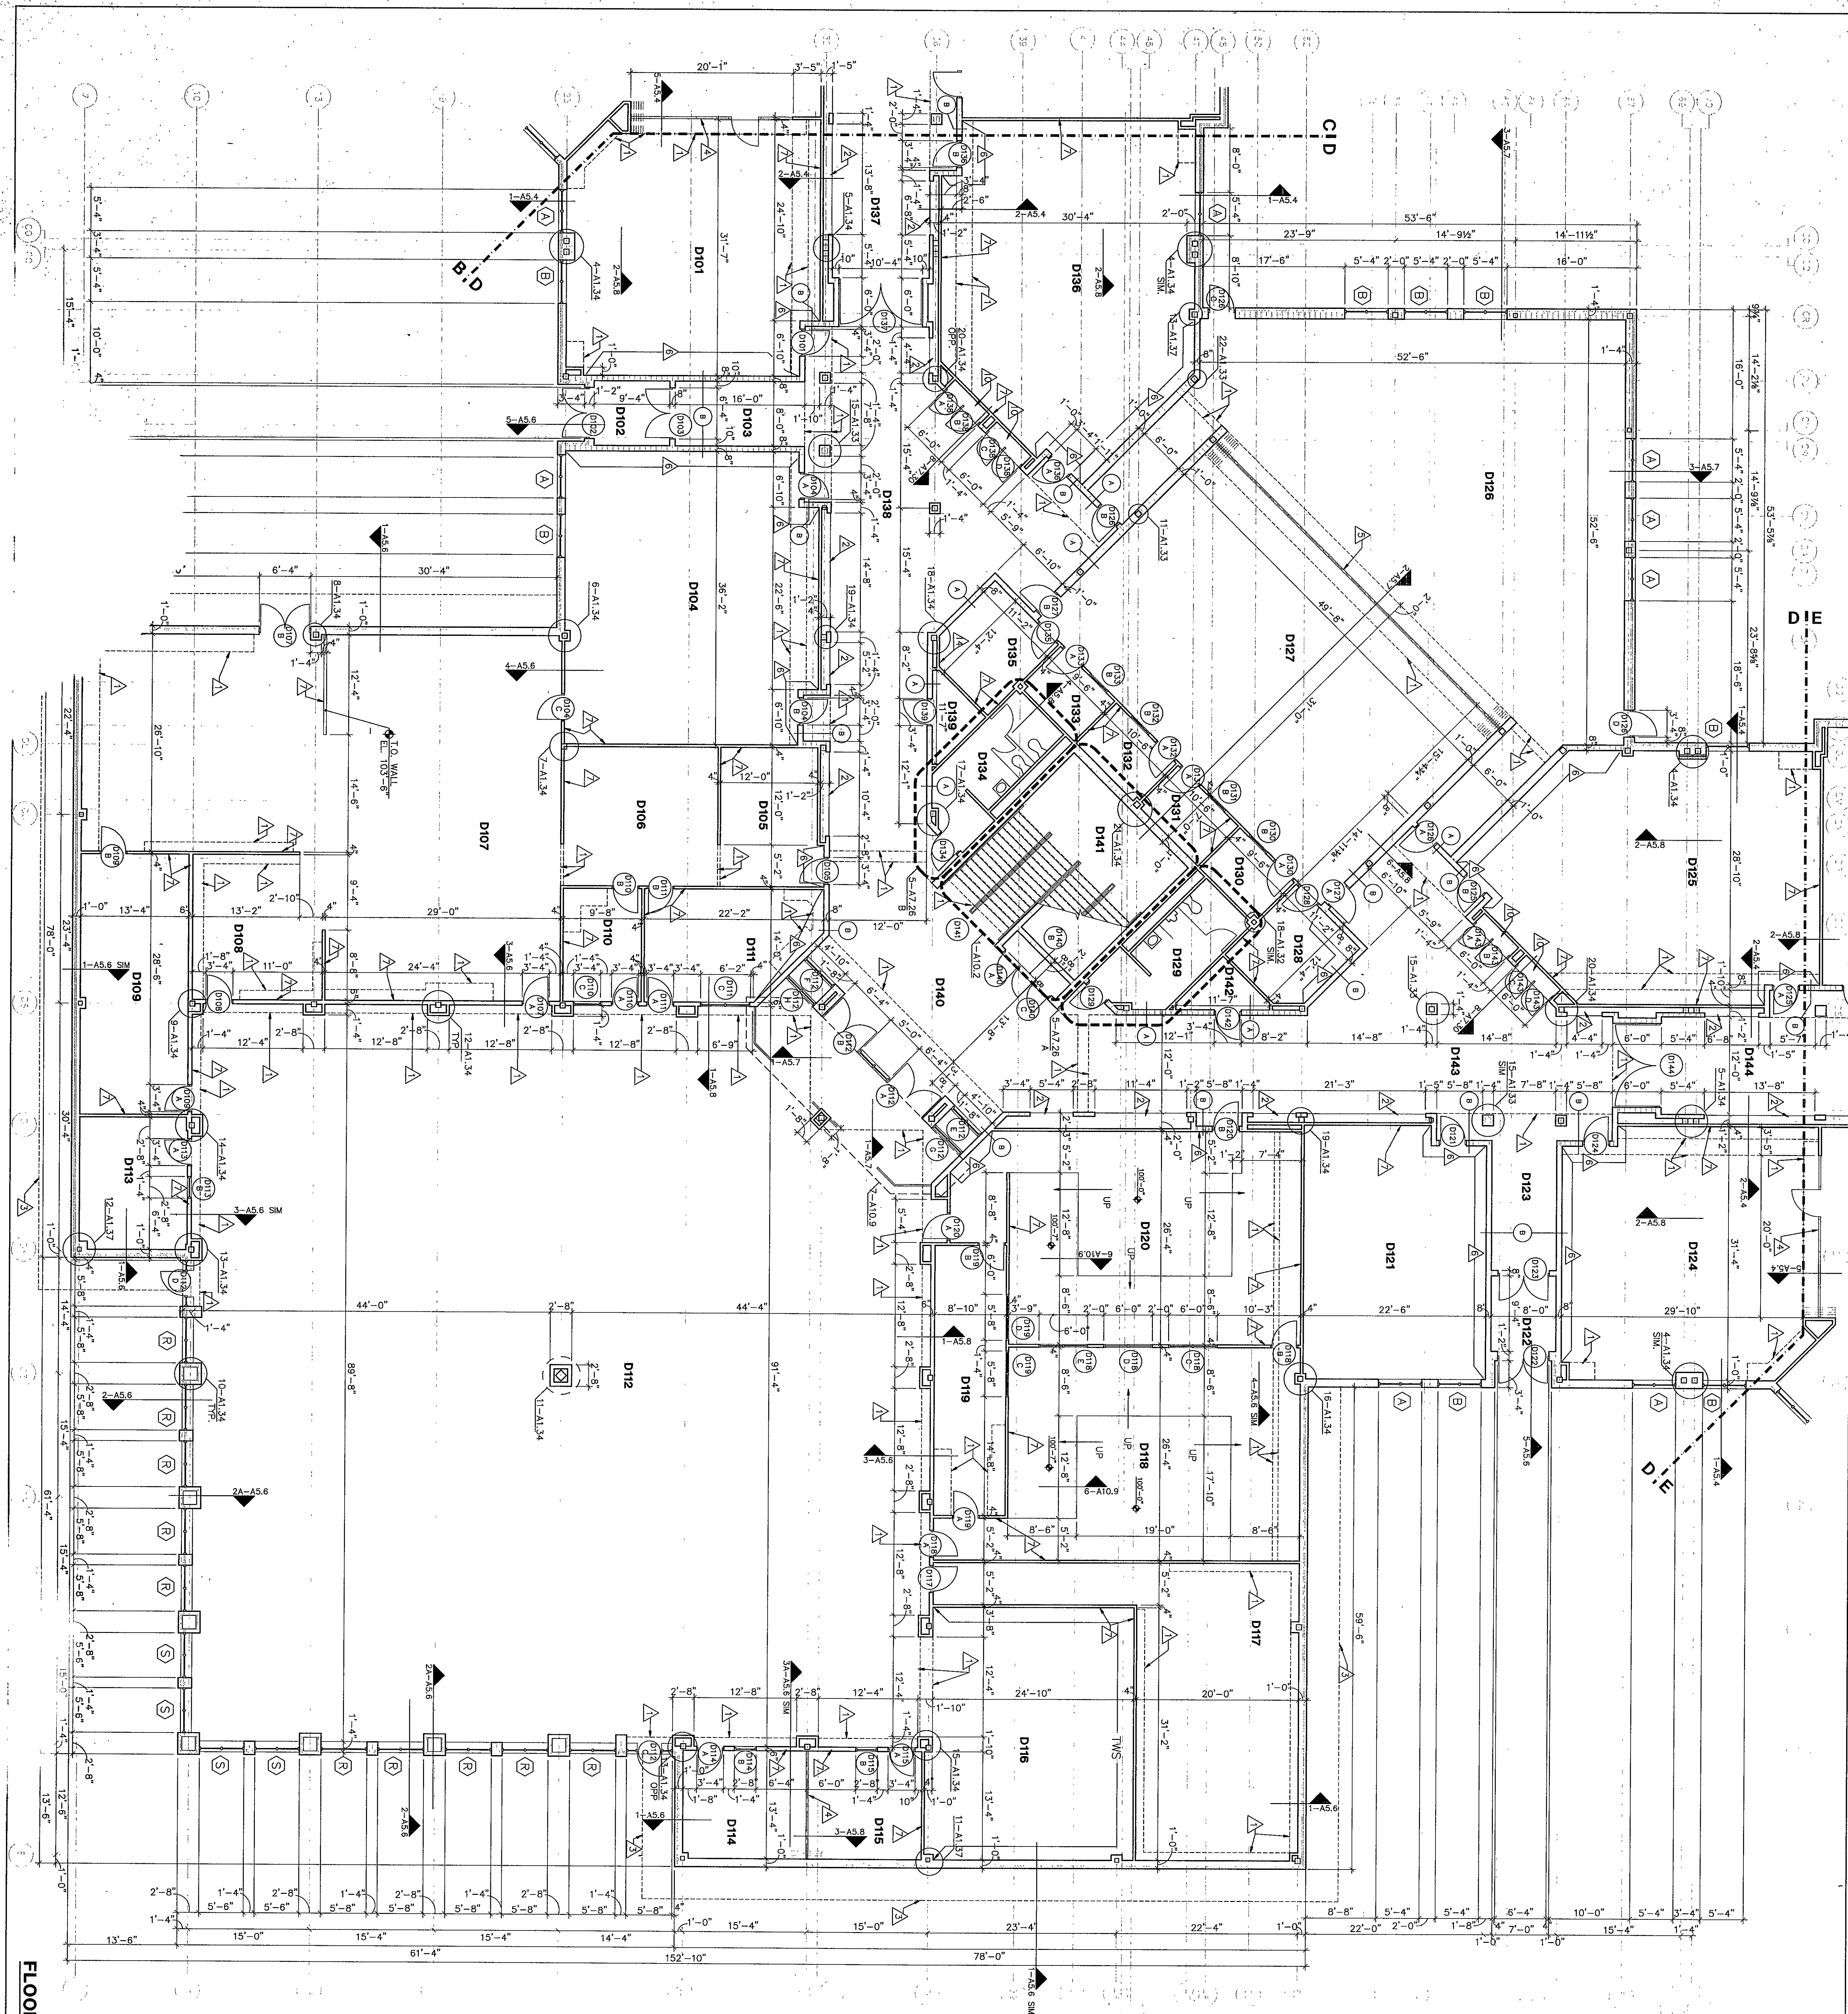

ROOM LEGEND "D1"			
ROOM	ROOM	AREA	CEILING
D101	CLASSROOM	759	9'-6" VARS
D102	VESTIBULE	128	10'-0" VARS
D103	CORRIDOR	1086	9'-6" VARS
D104	MULTI-MEDIA CLASSROOM	2113	9'-6" VARS
D105	AV MEDIA WORKROOM	2113	9'-6" VARS
D106	AV MEDIA TECHNICIAN	258	9'-6" VARS
D107	AV MEDIA WORKROOM	258	9'-6" VARS
D108	AV MEDIA WORKROOM	258	9'-6" VARS
D109	AV MEDIA DISTRIBUTION	135	9'-6" VARS
D110	AV MEDIA OFFICE	273	9'-6" VARS
D111	AV MEDIA OFFICE	219	9'-6" VARS
D112	CONFERENCE ROOM	204	9'-6" VARS
D113	CONFERENCE ROOM	168	9'-6" VARS
D114	CONFERENCE ROOM	168	9'-6" VARS
D115	MEDIA LAB	881	9'-6" VARS
D116	PERIODICAL STORAGE	955	9'-6" VARS
D117	PROCESS WRITING LAB	1033	9'-6" VARS
D118	PROCESS WRITING LAB	1033	9'-6" VARS
D119	PROCESS WRITING LAB	1033	9'-6" VARS
D120	PROCESS WRITING LAB	1033	9'-6" VARS
D121	FACULTY WORKROOM	759	9'-6" VARS
D122	VESTIBULE	128	10'-0" VARS
D123	CLASSROOM	759	9'-6" VARS
D124	CLASSROOM	759	9'-6" VARS
D125	COMPUTER LAB	1165	9'-6" VARS
D126	COMPUTER LAB	1165	9'-6" VARS
D127	SPEECH AND DEBATE	1540	10'-0" VARS
D128	CONFERENCE ROOM	134	9'-6" VARS
D129	TOILET	180	9'-6" VARS
D130	PRACTICE ROOM	73	9'-6" VARS
D131	PRACTICE ROOM	73	9'-6" VARS
D132	PRACTICE ROOM	73	9'-6" VARS
D133	PRACTICE ROOM	150	9'-6" VARS
D134	TOILET	137	9'-6" VARS
D135	TOILET	137	9'-6" VARS
D136	COMPUTER LAB	1165	9'-6" VARS
D137	COMPUTER LAB	1165	9'-6" VARS
D138	COMPUTER LAB	1165	9'-6" VARS
D139	COMPUTER LAB	1165	9'-6" VARS
D140	ELECTRICAL CLOSET	43	10'-0" VARS
D141	ELECTRICAL CLOSET	1481	10'-0" VARS
D142	ELECTRICAL CLOSET	43	10'-0" VARS
D143	ELECTRICAL CLOSET	43	10'-0" VARS
D144	CORRIDOR	286	10'-0" VARS

KEY NOTES


- | | |
|---|--|
| Δ | INDICATES PLASTER, LUM. ABOVE - REFER TO SPEC. SEC. 05050 FOR CEILING PLANS, AND INTERIOR ELEVATIONS. |
| Δ | LOOKER BASE - SEE SECTION 5-417.29 |
| Δ | INDICATES ROOF OVERHANG - SEE SECTIONS AND DETAILS |
| Δ | TYPE I, OPERABLE WALL - REFER TO SPEC. SECTION 10B50, REFER TO EQUIP. PLANS FOR LOCATIONS OF WINDING SURFACE. |
| Δ | TYPE I, OPERABLE WALL - REFER TO SPEC. SECTION 10B50, REFER TO EQUIP. PLANS FOR LOCATIONS OF WINDING SURFACE. |
| Δ | APPLY PLASTER, SUE COAT OVER CONC. SPEC. SEC. 05200 |
| Δ | METAL STUDS @ 1'-4" O.C. WITH 4"x4" PLASTER TO FACE OF STUDS TO MATCH TO SPEC. SEC. 09250, NOTE THAT DIMENSIONS ARE NOMINAL, AND TO FACE OF STUD. (I.E. 4" = 5" METAL STUDS) |
| Δ | INDICATES CONCRETE GUARD - REFER TO SPEC. SEC. 05260, METAL GUARD OUTSIDE CORNERS OF PARTITIONS DESCRIBED IN DETAIL NOTE 7 |
| Δ | INDICATES ADA COMPLIANT SHOWER CURB, REFER TO SECTIONS AND DETAILS 12-B-47.29. |
| Δ | DISPLAY CASE - REFER TO EQUIPMENT DRAWINGS |
| Δ | 1'-4"X30 AND 2'-4"X30. |
| Δ | INDICATES BENCH/BASE - REFER TO DETAIL 11-A-7.30 AND 2-A-7.30. |
| Δ | INDICATES FLOOR TRENCH PER DETAIL 11-54.5 |
| Δ | INDICATES FLOOR LOCATIONS WITH FLOOR FINISHES AND CASEWORK LOCATIONS WITH FLOOR FINISHES |
| Δ | INDICATES POSTER CASE - REFER TO EQUIPMENT DRAWINGS |
| Δ | METAL STUDS @ 1'-4" O.C. W/5/8" Gypsum BOARD ON EXPOSED FACE ONLY, REFER TO SECTION 09250, SEE NOTE 7 ABOVE REGARDING NOMINAL DIMENSIONS. |
| Δ | METAL STUDS @ 1'-4" O.C. W/5/8" Gypsum BOARD ON EXPOSED FACE ONLY, REFER TO SECTION 09250, SEE NOTE 7 ABOVE REGARDING NOMINAL DIMENSIONS. |
| Δ | 1'-5/8" BRICK FACE, ALSO SEE TAIL SECTION |
| Δ | BUILT-IN BENCH, REFER TO DETAIL 18-A-17.29 |
| Δ | INDICATES BUILDING EXPANSION JOINT, REFER TO EQUIPMENT DRAWINGS |
| Δ | WIRE MESH PARTITION-REFER TO SPEC. SEC. 10600 |
| Δ | INDICATES LADDER-REFER TO SPEC. SEC. 05500. |
| Δ | LOOKER BASE - SEE SECTION 3-A-17.30 |

NOTE:
REFER TO DRAWING
A1.9 FOR PLAN NOTES.



**Fanning/Howey
Associates, Inc.**
Architects Engineers Consultants

THE NEW
CHESTERTON HIGH SCHOOL
FOR THE
DUNELAND SCHOOL CORPORATION
CHESTERTON, INDIANA

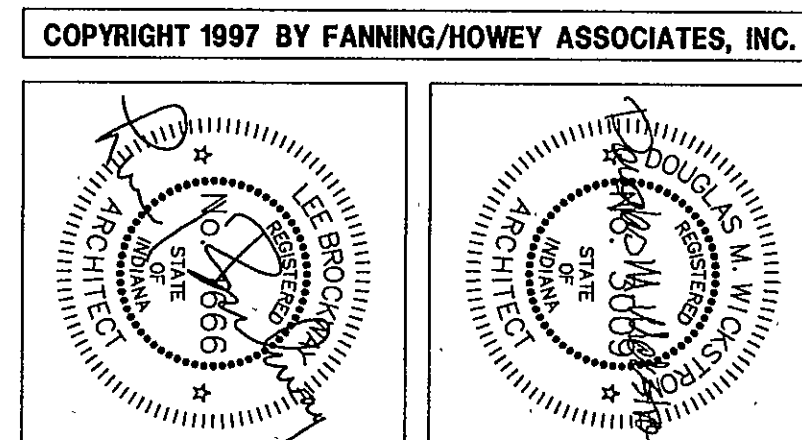

FLOOR PLAN UNIT D1	
DRAWN BY: LEC/JCD	COMM. NO.: 95067.00
CHECKED BY: JHJ	DATE: APRIL 21, 1997
A1.8	
REVISIONS NO. DATE	