


ROOM NO.	ROOM NAME	AREA S.F.	CEILING HEIGHT
E101	CLASSROOM	986	11'-8"
E102	CLASSROOM	986	11'-8"
E103	CLASSROOM	987	11'-8"
E104	CLASSROOM	987	11'-8"
NOTE:
SEE PLAN E1 FOR
FLOOR PLAN AND KEY NOTES

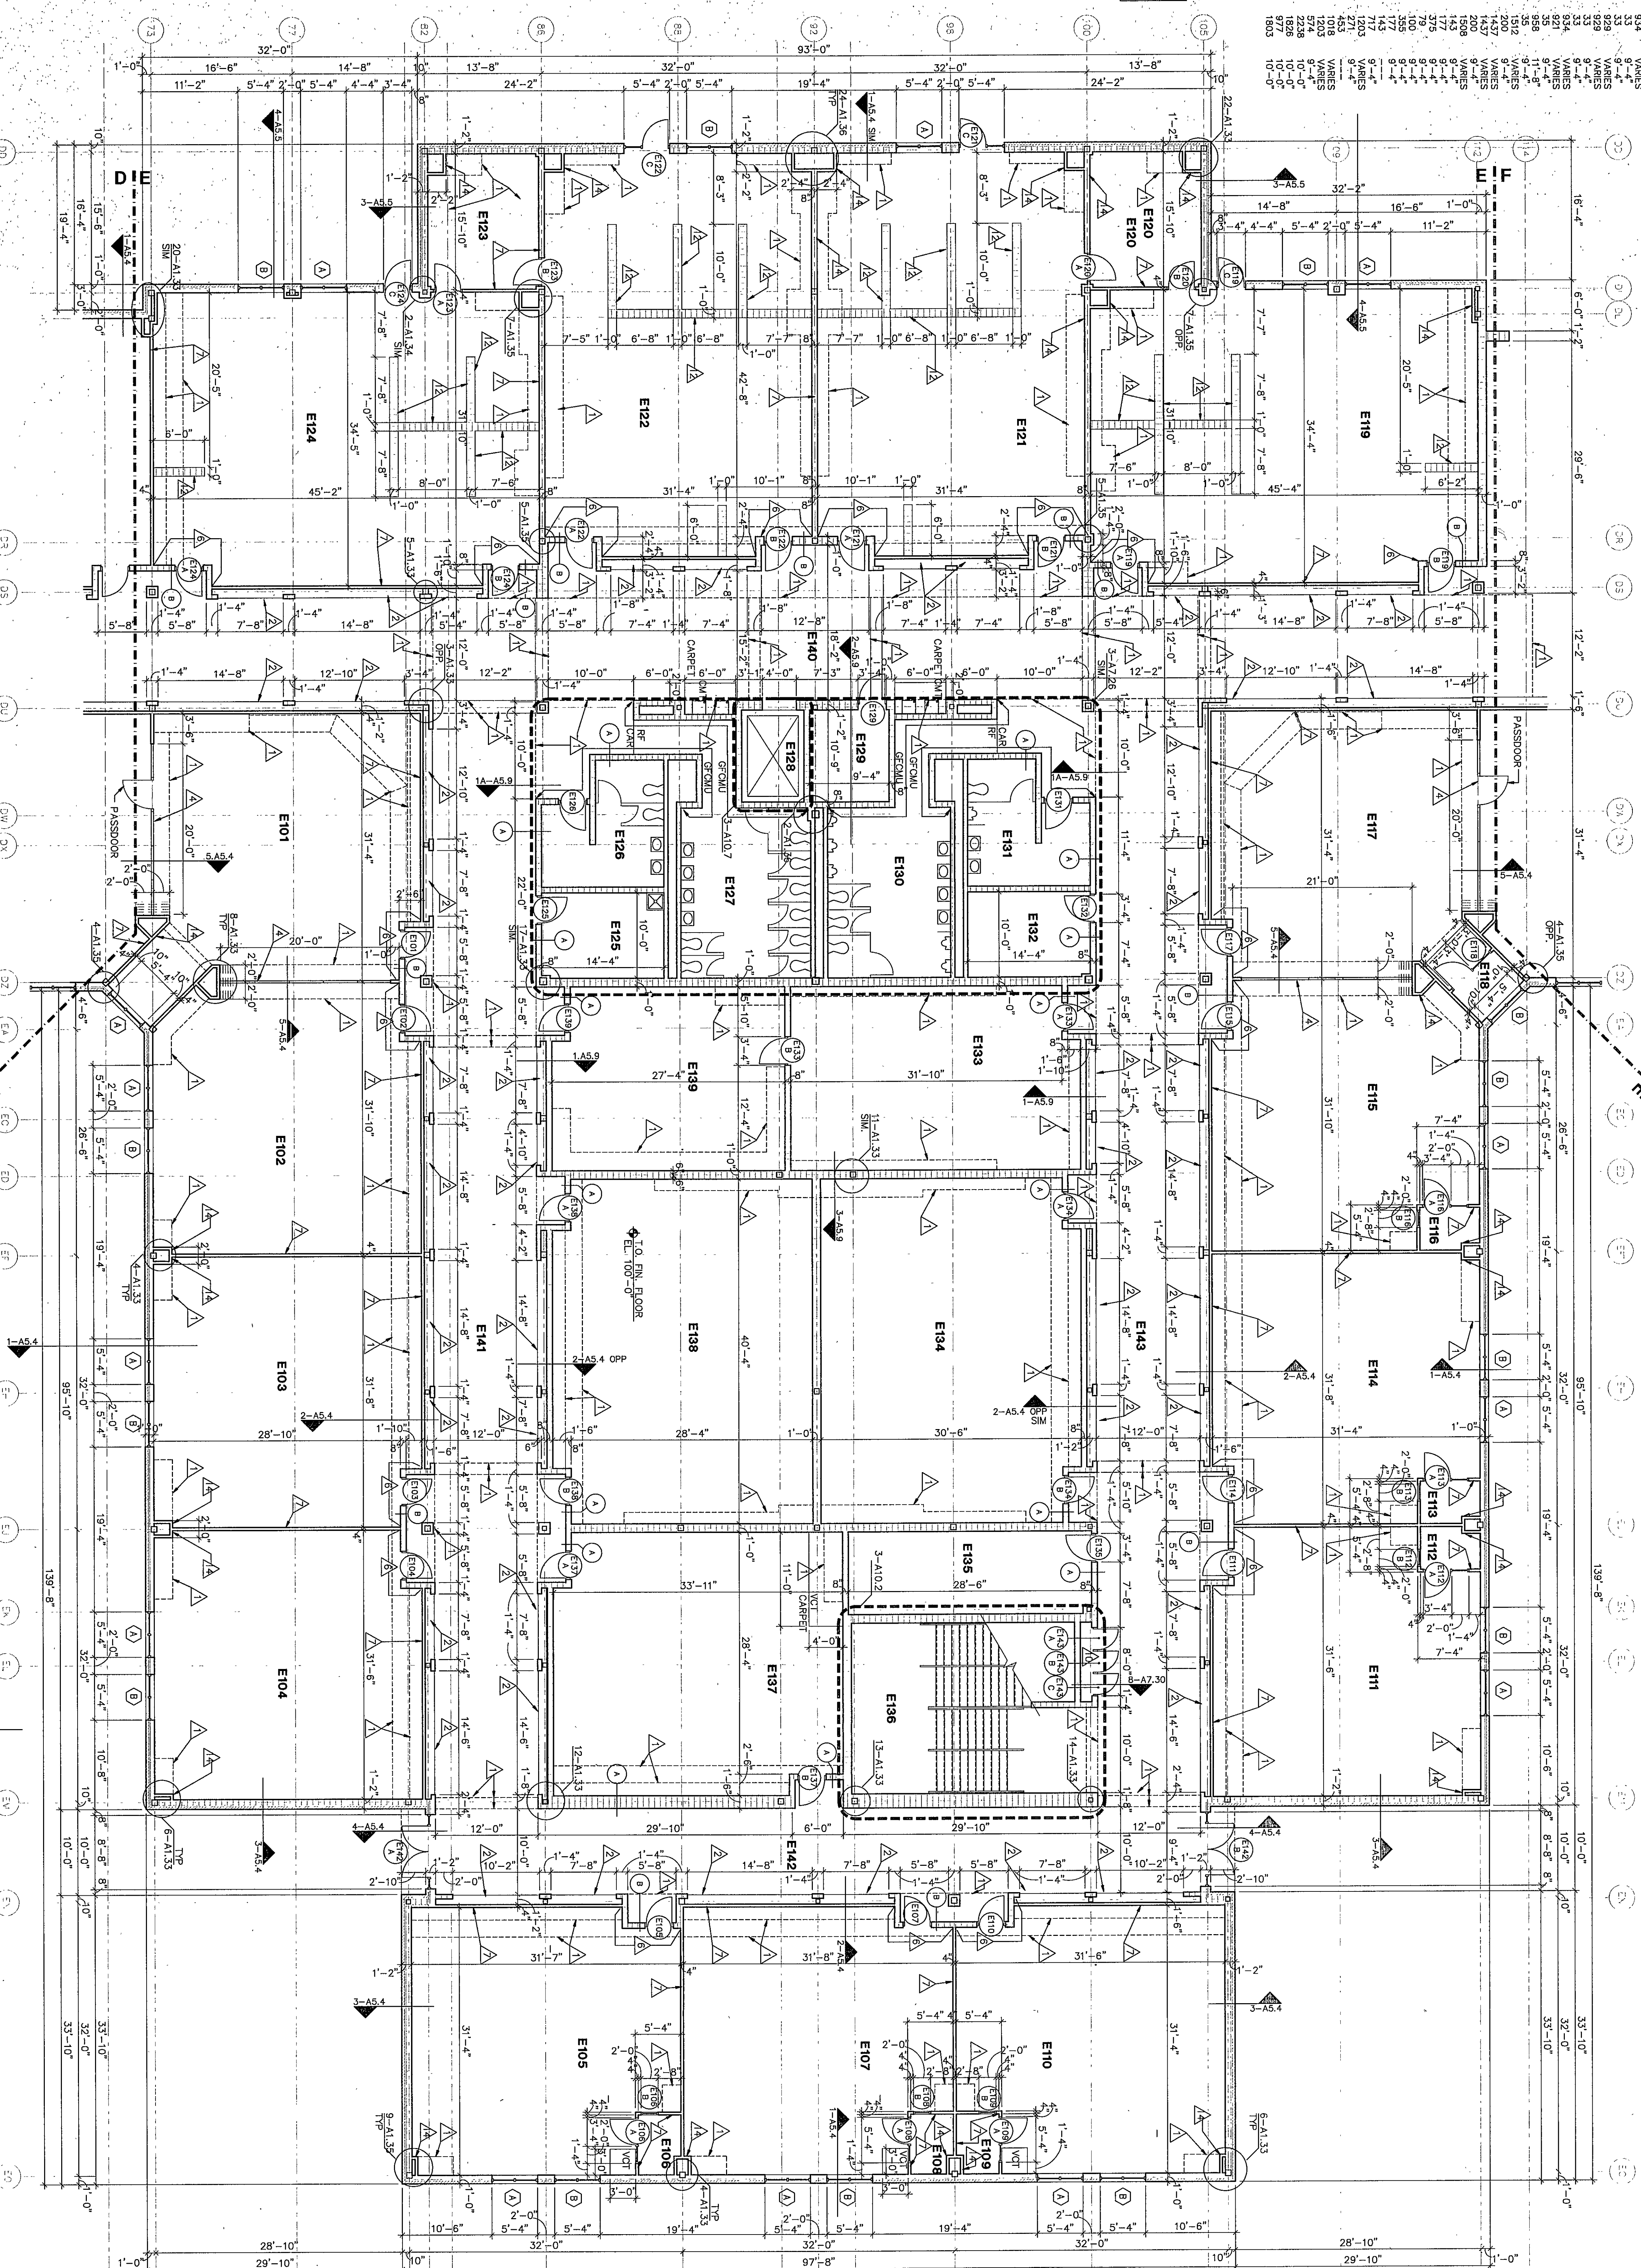


FLOOR PLAN UNIT E1

FLOOR PLAN UNIT E1


DRAWN BY: LEC COMM. NO.: 95067.00
CHECKED BY: JHJ DATE: APRIL 21, 1997

A1.10

REVISIONS NO. DATE

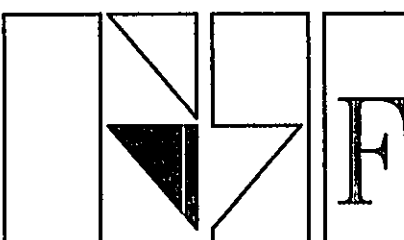

Fanning/Howey
Associates, Inc.
Architects Engineers Consultants

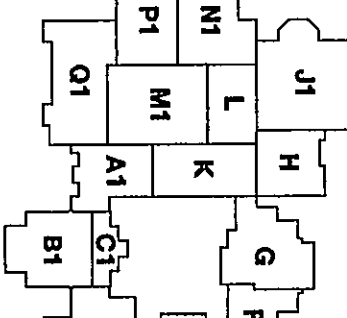

THE NEW
CHESTERTON HIGH SCHOOL
FOR THE
DUNELAND SCHOOL CORPORATION
CHESTERTON, INDIANA

Copyright 1997 by Fanning/Howey Associates, Inc.

