


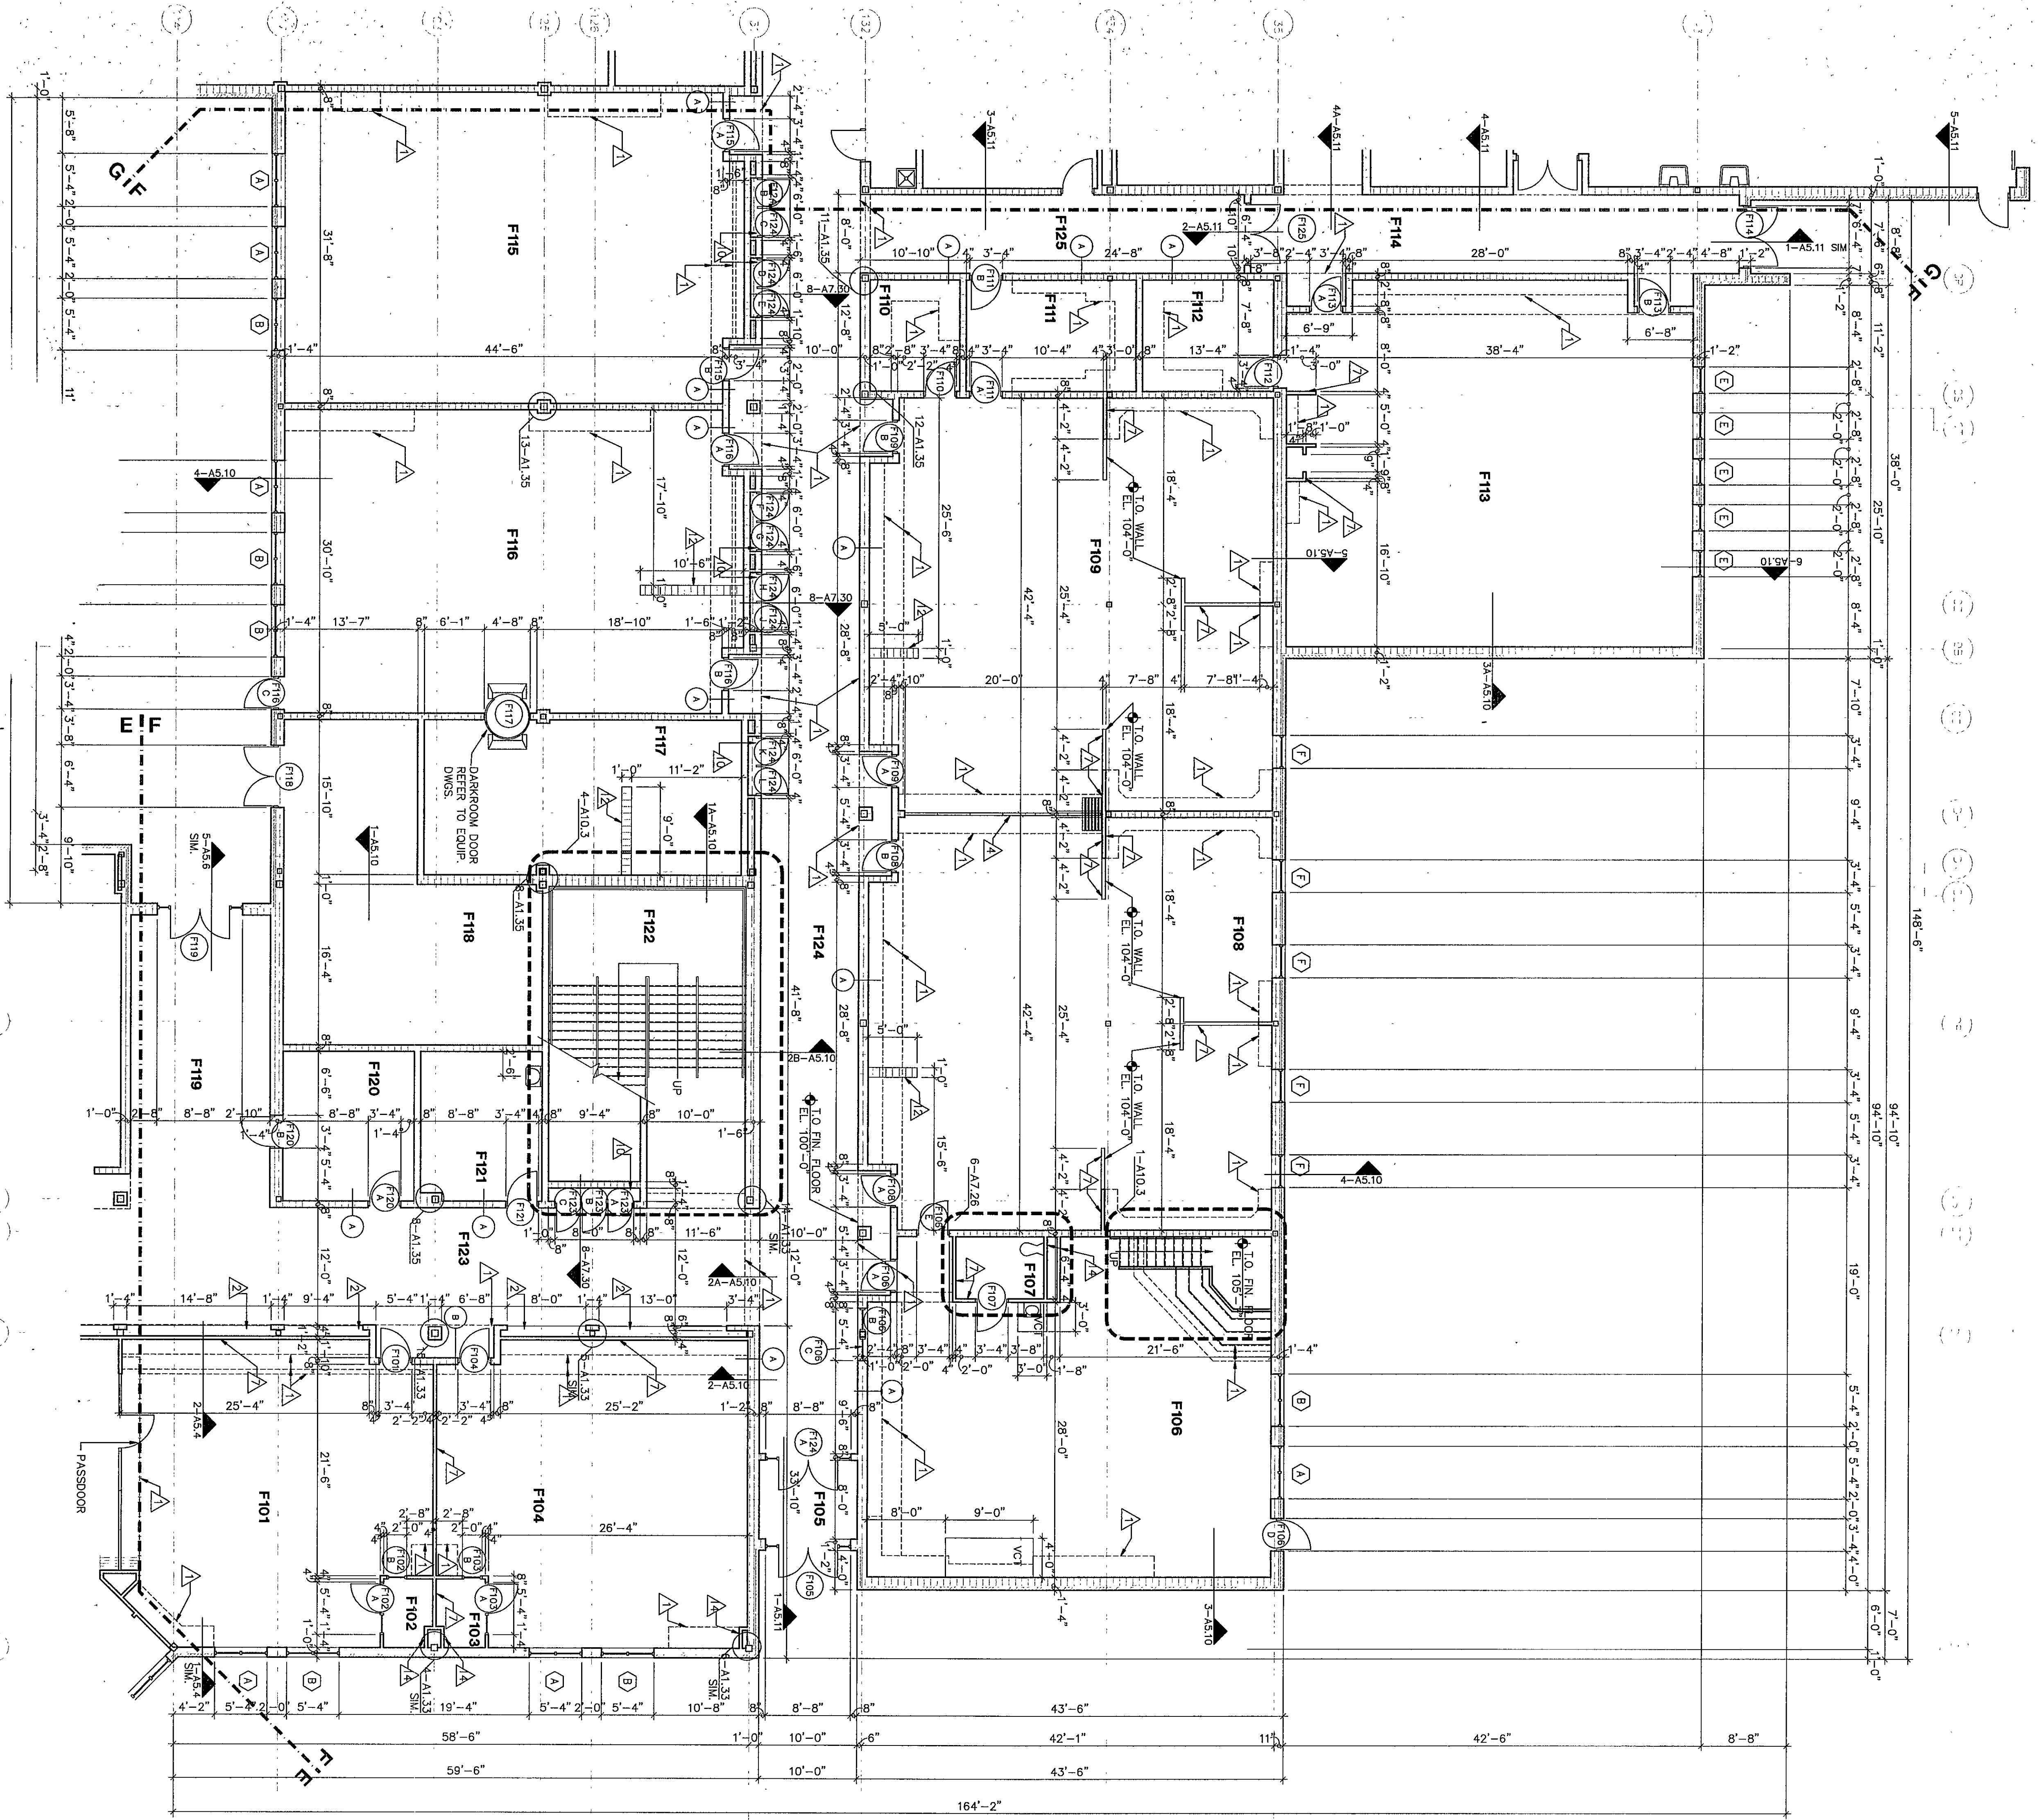


ROOM LEGEND "F1"			
ROOM NO.	NAME	S.F.	CEILING HEIGHT
F101	CLASSROOM	923	WARES
F102	RECORDING	33	WARES
F103	CLASSROOM	835	WARES
F104	CLASSROOM	835	WARES
F105	CHILD DEVELOPMENT	1334	WARES
F106	TOILET	57	WARES
F107	TOILET	57	WARES
KEY NOTES

- INDICATES BUILDING LINE, BASE, REFER TO WALLS, PARTITIONS, CEILING, FLOORS, CEILING PLANS, AND INTERIOR ELEVATIONS.
- LOCKER BASE - SEE SECTION 5-A7/29
- INDICATES ROOF OVERHANG - SEE SECTIONS AND DETAILS
- TYPE I OPERABLE WALL - REFER TO SPEC. SECTION OF WRITING SURFACE
- TYPE II OPERABLE WALL - REFER TO SPEC. SECTION OF WRITING SURFACE
- APPLY PLASTER SHAW COAT OVER CONC. MASONRY UNITS WHERE INDICATED PER SPEC. SEC. 08200.
- METAL STUDS @ 1'-4" O.C. WITH 1/2" Gypsum Board Both Sides - REFER TO SPEC. SEC. 10200. TYPICAL AT ALL OUTSIDE CORNERS OF PARTITIONS DESCRIBED IN NOTE 7.
- INDICATES ADA COMPLIANT SHOWER CURB, REFER TO SECTIONS AND DETAILS 12-A7/28.
- DISPLAY CASE - REFER TO EQUIPMENT DRAWINGS.
- LOCKER BENCH/BASE - REFER TO DETAIL 1-A7/30 AND 2-A7/30.
- INDICATES FLOOR TRENCH PER DETAIL 11-S4.5 AND CROWNWORK.
- INDICATES POSTER CASE - REFER TO EQUIPMENT DRAWINGS.
- METAL STUDS @ 1'-4" O.C. W/5/8" Gypsum Board On Exposed Face Only - REFER TO SPEC. SECTION 08200. SEE NOTE 7 ABOVE REGARDING NOMINAL DIMENSIONS.
- METAL STUDS @ 1'-4" O.C. W/5/8" Gypsum Board On Exposed Face And 1/2" W/5/8" Gypsum Board Toward Brick Face, ALSO SEE WALL SECTION 1-A7/4.
- BUILT-IN BENCH, REFER TO DETAIL 18-A7/29.
- INDICATES BUILDING EXPANSION JOINT, REFER TO INDICATED SECTIONS.
- WIRE MESH PARTITIONS-REFER TO SPEC. SEC. 10605.
- INDICATES LADDER-REFER TO SPEC. SEC. 08500.
- LOCKER BASE - SEE SECTION 5-A7/30


FLOOR PLAN NOTES

- WHERE DIFFERENT FLOOR MATERIALS MEET THEY SHALL MEET UNDER THE CENTERLINE OF THE DOOR, UNLESS NOTED OTHERWISE.
- WALLS THAT DO NOT LAY OUT IN FULL OR HALF BLOCK LENGTHS SHOULD BE BALANCED SO AS NOT TO NOT TO HAVE PIECES LESS THAN 4" EXPOSED.
- INTERIOR MASONRY WALLS SHALL RUN UP TO THE UNDERSIDE OF THE DECK SHALL HAVE A 1" JOINT WITH THE CONCRETE SLAB AND BE FINISHED WITH WALLS PER SPEC. SEC. 02770 AND BATT INSULATION AT NON-RATED WALLS THAT ALLOW FOR DEFLECTION.
- SEE DETAILS ON SHEET A1.3 FOR TYPICAL MASONRY CONTROL JOINTS AND EXPANSION JOINTS.
- SINGLE WYTHE MASONRY WALLS ARE INDICATED AT NOMINAL DIMENSIONS.
- EXPOSED CONCRETE MASONRY UNITS (CMU) CORNERS ARE TO BE CONSTRUCTED USING UNITS WITH A 1" RADIUS BULLNOSE CORNER, INCLUDING THOSE THAT ARE ADJACENT TO CEILING OR BULKHEAD PLANE ABOVE THIS PLANE. USE CMU W/O BULLNOSE CORNER.
- FINISH FLOOR ELEVATION INDICATED FOR THE CORRELATION TO THE SITE PLAN.
- SEE SHEET A1.28 FOR MOUNTING HEIGHTS.
- INTERIOR AND EXTERIOR CMU WALLS ARE TO BE RAINWATER AND UNLESS NOTED OTHERWISE, EXTEND A MINIMUM OF 4" ABOVE THE HIGHEST CEILING.
- ALL DIMENSIONS INDICATED ARE NOMINAL. METAL STUD DIMENSIONS ARE INDICATED FOR THE HIGHEST CEILING. INDICATED PLAN DETAILS OR SECTIONS FOR ACTUAL DIMENSIONS, WHERE INDICATED.
- UNLESS OTHERWISE NOTED, THE WALL LENGTH FROM THE OUTER FACE OF DOOR/LITE ROUGH OPENING CHINE WALL IS TO BE FOUR INCHES (4").
- REFER TO SHEET A1.3 FOR WALL TYPES.
- SPACE OF BUILDING DIMENSIONS ARE TO UNLESS OTHERWISE NOTED.
- GENERAL NOTE: FINISH FLOOR ELEVATION = 100'-0" FOR THE FIRST FLOOR AND 114'-8" FOR THE SECOND FLOOR UNLESS OTHERWISE NOTED.

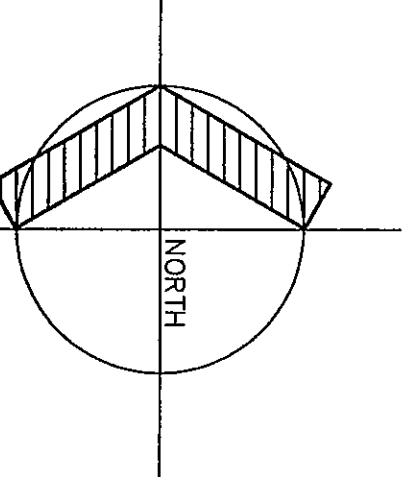


UNIT F1

1/8" = 1'-0"

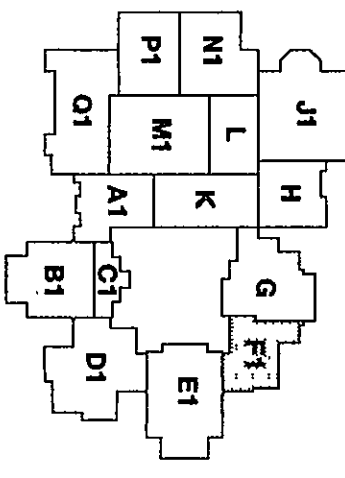

THE NEW
CHESTERTON HIGH SCHOOL
FOR THE
DUNELAND SCHOOL CORPORATION
CHESTERTON, INDIANA

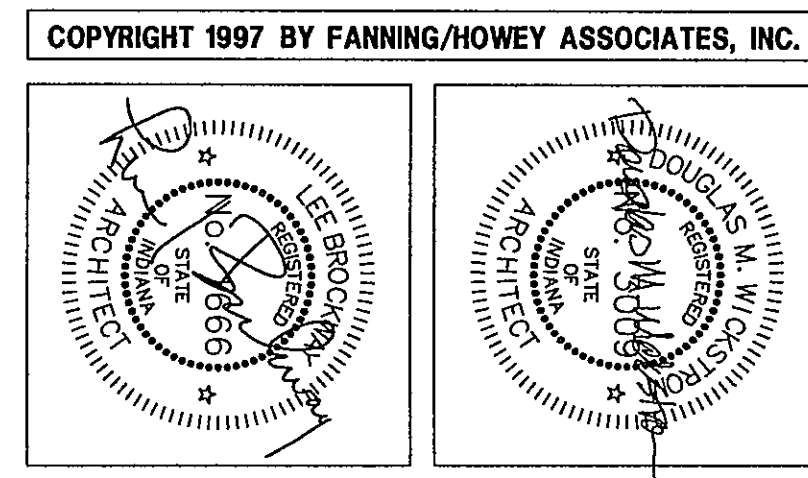

FLOOR PLAN UNIT F1

DRAWN BY: LEC
CHECKED BY: J.H.W.

COMM. NO.: 95067.00
DATE: APRIL 21, 1997

A1.12

REVISIONS NO. DATE

Fanning/Howey Associates, Inc.
Architects Engineers Consultants

07-A-14

CHESTERTON HIGH SCHOOL
95067.00