

# GENERAL CEILING NOTES

1. ALTERNATE --- SLOPED CEILINGS, PROJECTION SURFACES AND LIGHTING SIMILAR TO DETAIL 3-A9.1 ARE TO BE PROVIDED UNLESS NOTED OTHERWISE. REFER TO ALTERNATES SPECIFICATION SECTION 01030.
2. UNDER THE BASE BID, PROPOSE LEVEL CEILING GRIDS AT 9'-4" A.F.F. WITHOUT SLOPED PROJECTION SURFACES IN CLASSROOMS. TYPICAL AT CLASSROOM LOCATIONS UNLESS NOTED OTHERWISE. REFER TO ELECTRICAL DRAWINGS FOR LIGHTING REQUIREMENTS.
3. PROVIDE A REVEAL DRYWALL TRIM AT ALL LOCATIONS WHERE Gypsum WALLBOARD (GWB) ABUTS A DISSIMILAR MATERIAL. TYPICAL UNLESS NOTED OTHERWISE. REFER TO DETAIL 4-A9.1. REFER TO SPEC SECTION 09250.
4. PROVIDE A SHADOW MOLDING AT THE FULL PERIMETER OF ALL ACOUSTICAL CEILING TILES (ACT). CEILING TILES UNLESS NOTED OTHERWISE. REFER TO DETAIL 3-A9.1. REFER TO SPECIFICATION SECTION 09510.


## REFLECTED CEILING PLAN LEGEND

- LIGHT FIXTURE - REFER TO ELECTRICAL
- LOUVER/GRIFF - REFER TO MECHANICAL
- SLOT DIFFUSER - REFER TO MECHANICAL
- ACOUSTICAL CEILING TILE (ACT) - REFER TO ROOM FINISH SCHEDULE FOR TYPES
- Gypsum WALLBOARD (GWB)
- EXTERIOR INSULATION FINISH SYSTEM (EIFS)
- CEMENT PLASTER (PLUS)
- SPRAY-ON ACOUSTICAL INSULATION (SMI) OVER GLASS FIBER REINFORCED Gypsum UNITS
- PAINTED EXPOSED STRUCTURE (PES)
- CONTROL JOINT REFER TO DETAIL 12-A9.2


# ROOM LEGEND "A"

| ROOM NO. | ROOM NAME | AREA S.F. | CEILING HEIGHT |
|----------|-----------|-----------|----------------|
| A100     | VESTIBULE | 737       | VARIABLE       |
| A101     | COMMONS   | 688       | VARIABLE       |
| A102     | COMMONS   | 3700      | 12'-0"         |
| A103     | COMMONS   | 3700      | 12'-0"         |
| A104     | COMMONS   | 954       | VARIABLE       |
| A105     | COMMONS   | 843       | VARIABLE       |
| A106     | COMMONS   | 346       | 9'-4"          |
| A107     | STAIR     | 2037      | 9'-4"          |
| A108     | STAIR     | 107       | 9'-4"          |
| A109     | STAIR     | 107       | 9'-4"          |
## 1 BULKHEAD DETAIL

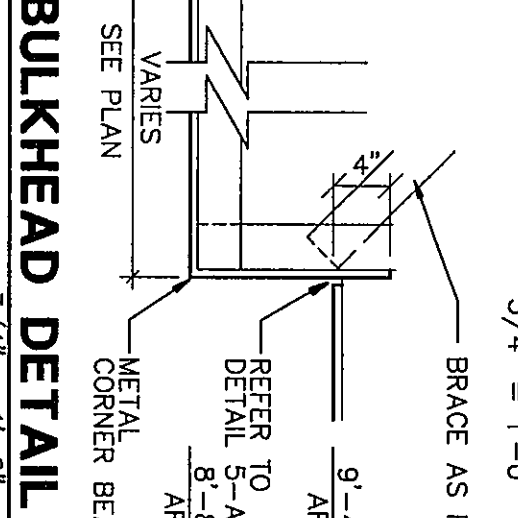


## 2 BULKHEAD DETAIL

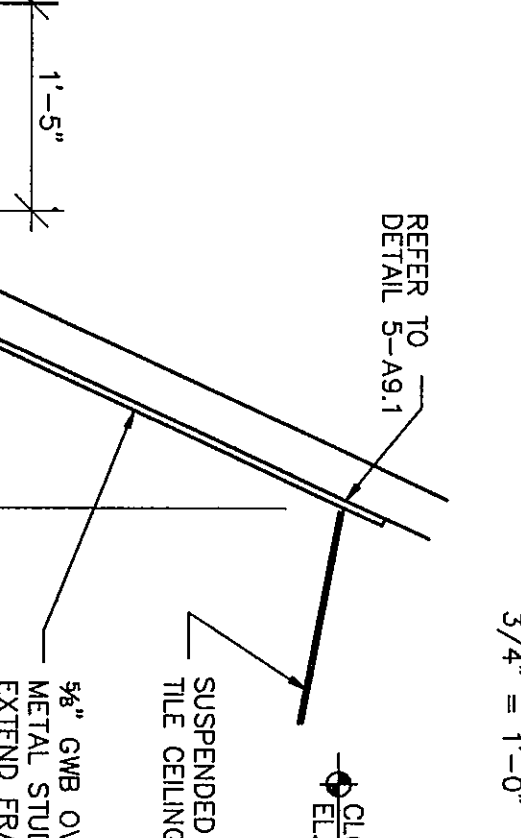


## 3 ALTERNATE DETAIL

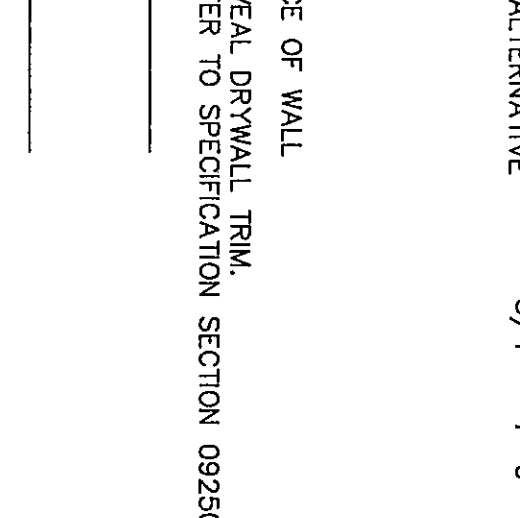


## 6 VAULT DETAIL

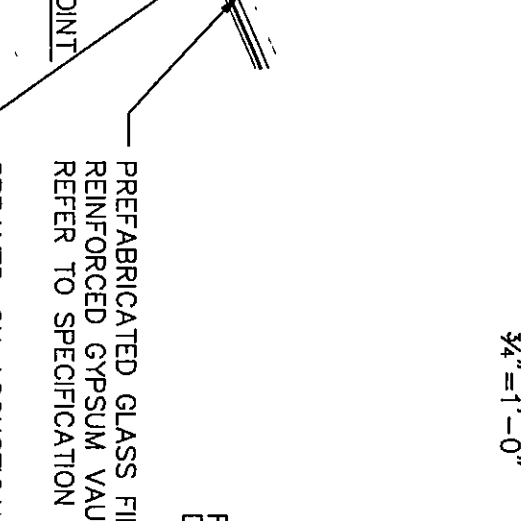


## 7 BULKHEAD DETAIL

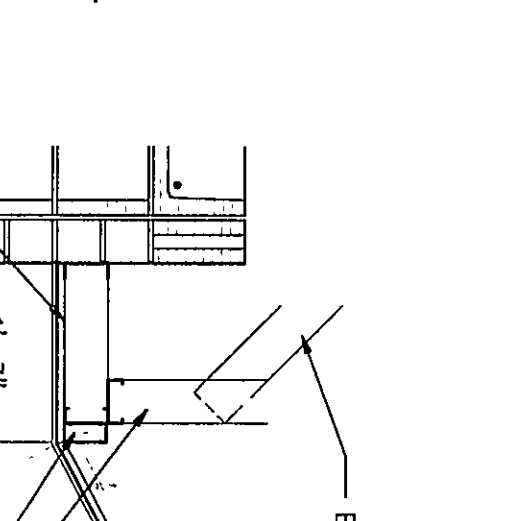


## 8 BULKHEAD DETAIL

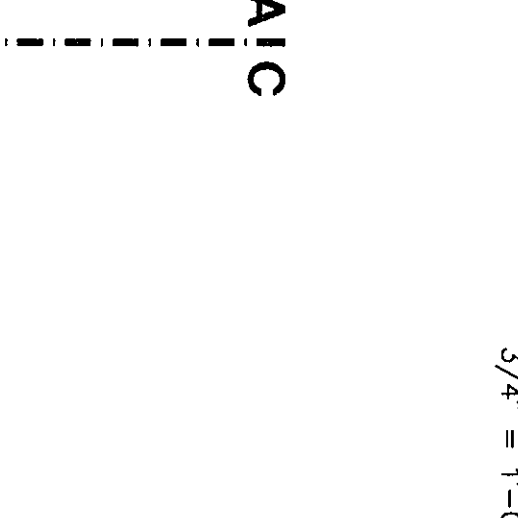


## 9 BULKHEAD DETAIL

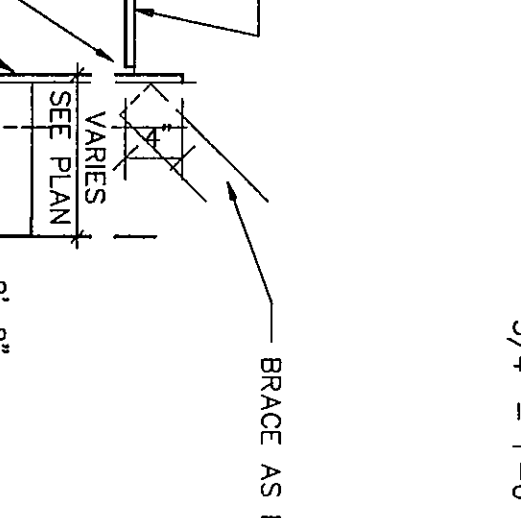


## CEILING PLAN UNIT A1

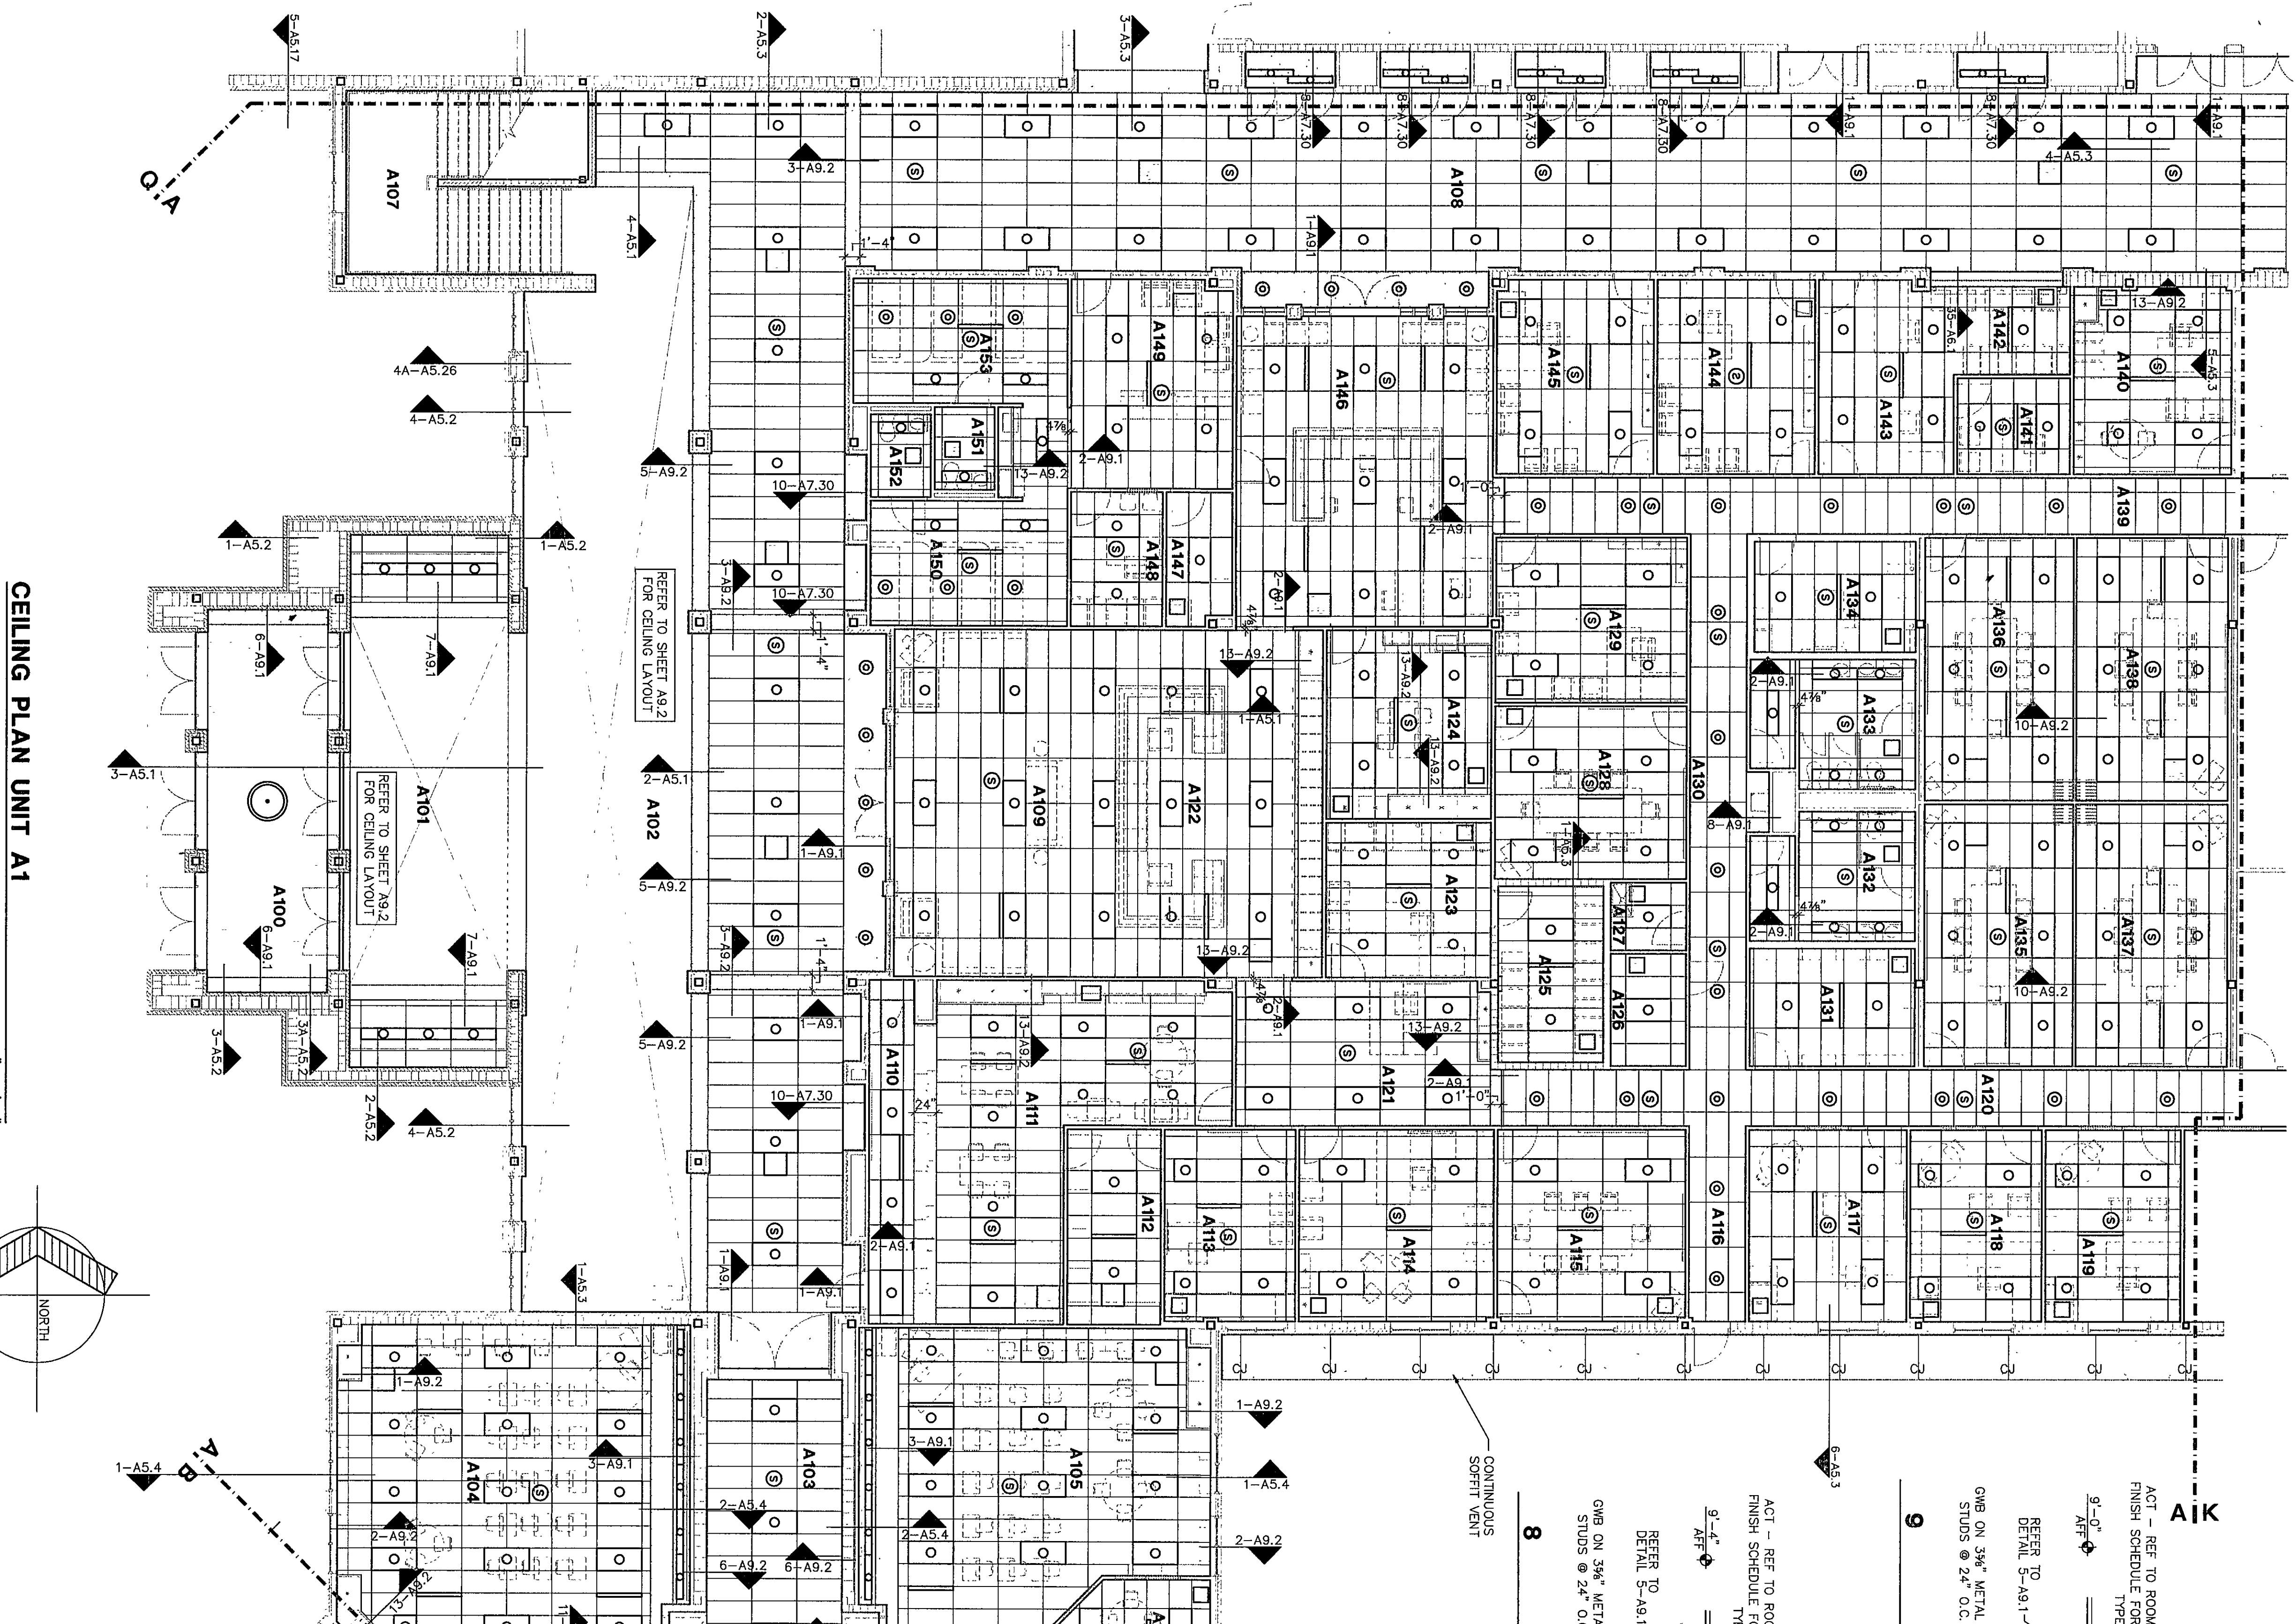

## 5 SHADOW MOLDING DETAIL

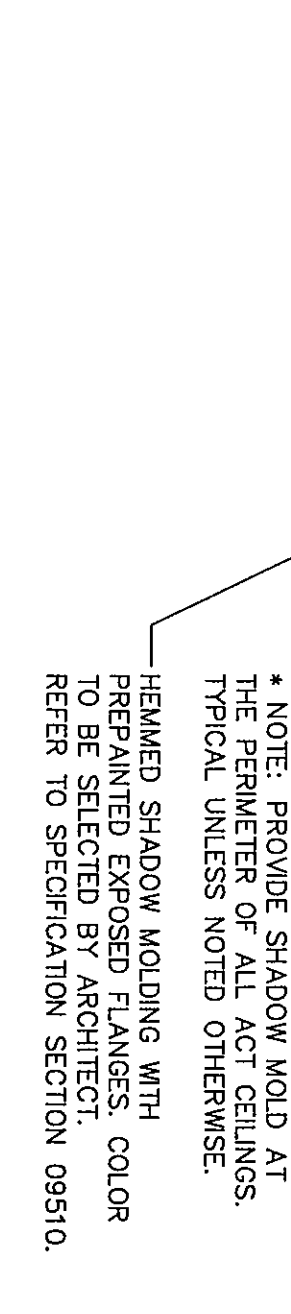

## 4 REVEAL DRYWALL TRIM DETAIL

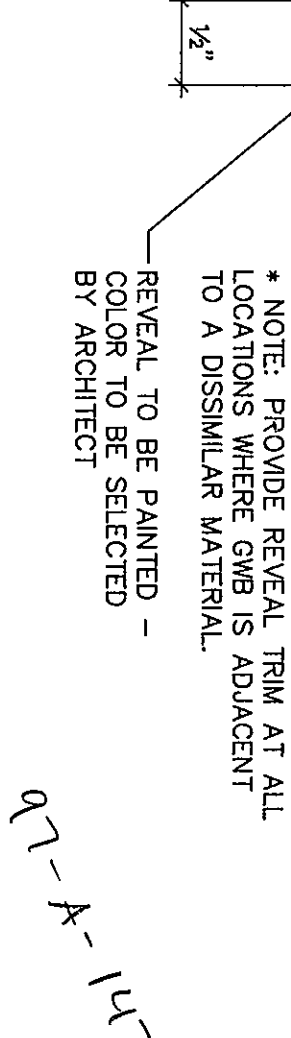

CEILING PLAN UNIT A1

DRAWN BY: SBML  
CHECKED BY: JHL


A9.1

COMM. NO.: 95067.00  
DATE: APRIL 21, 1997

REVISIONS NO. DATE

**Fanning/Howey Associates, Inc.**  
Architects Engineers Consultants

CHESTERTON HIGH SCHOOL  
95067.00

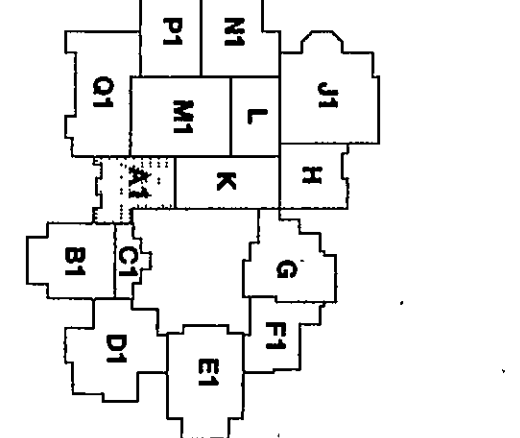

THE NEW  
**CHESTERTON HIGH SCHOOL**  
FOR THE  
DUNELAND SCHOOL CORPORATION  
CHESTERTON, INDIANA

COPYRIGHT 1997 BY FANNING/HOWEY ASSOCIATES, INC.