


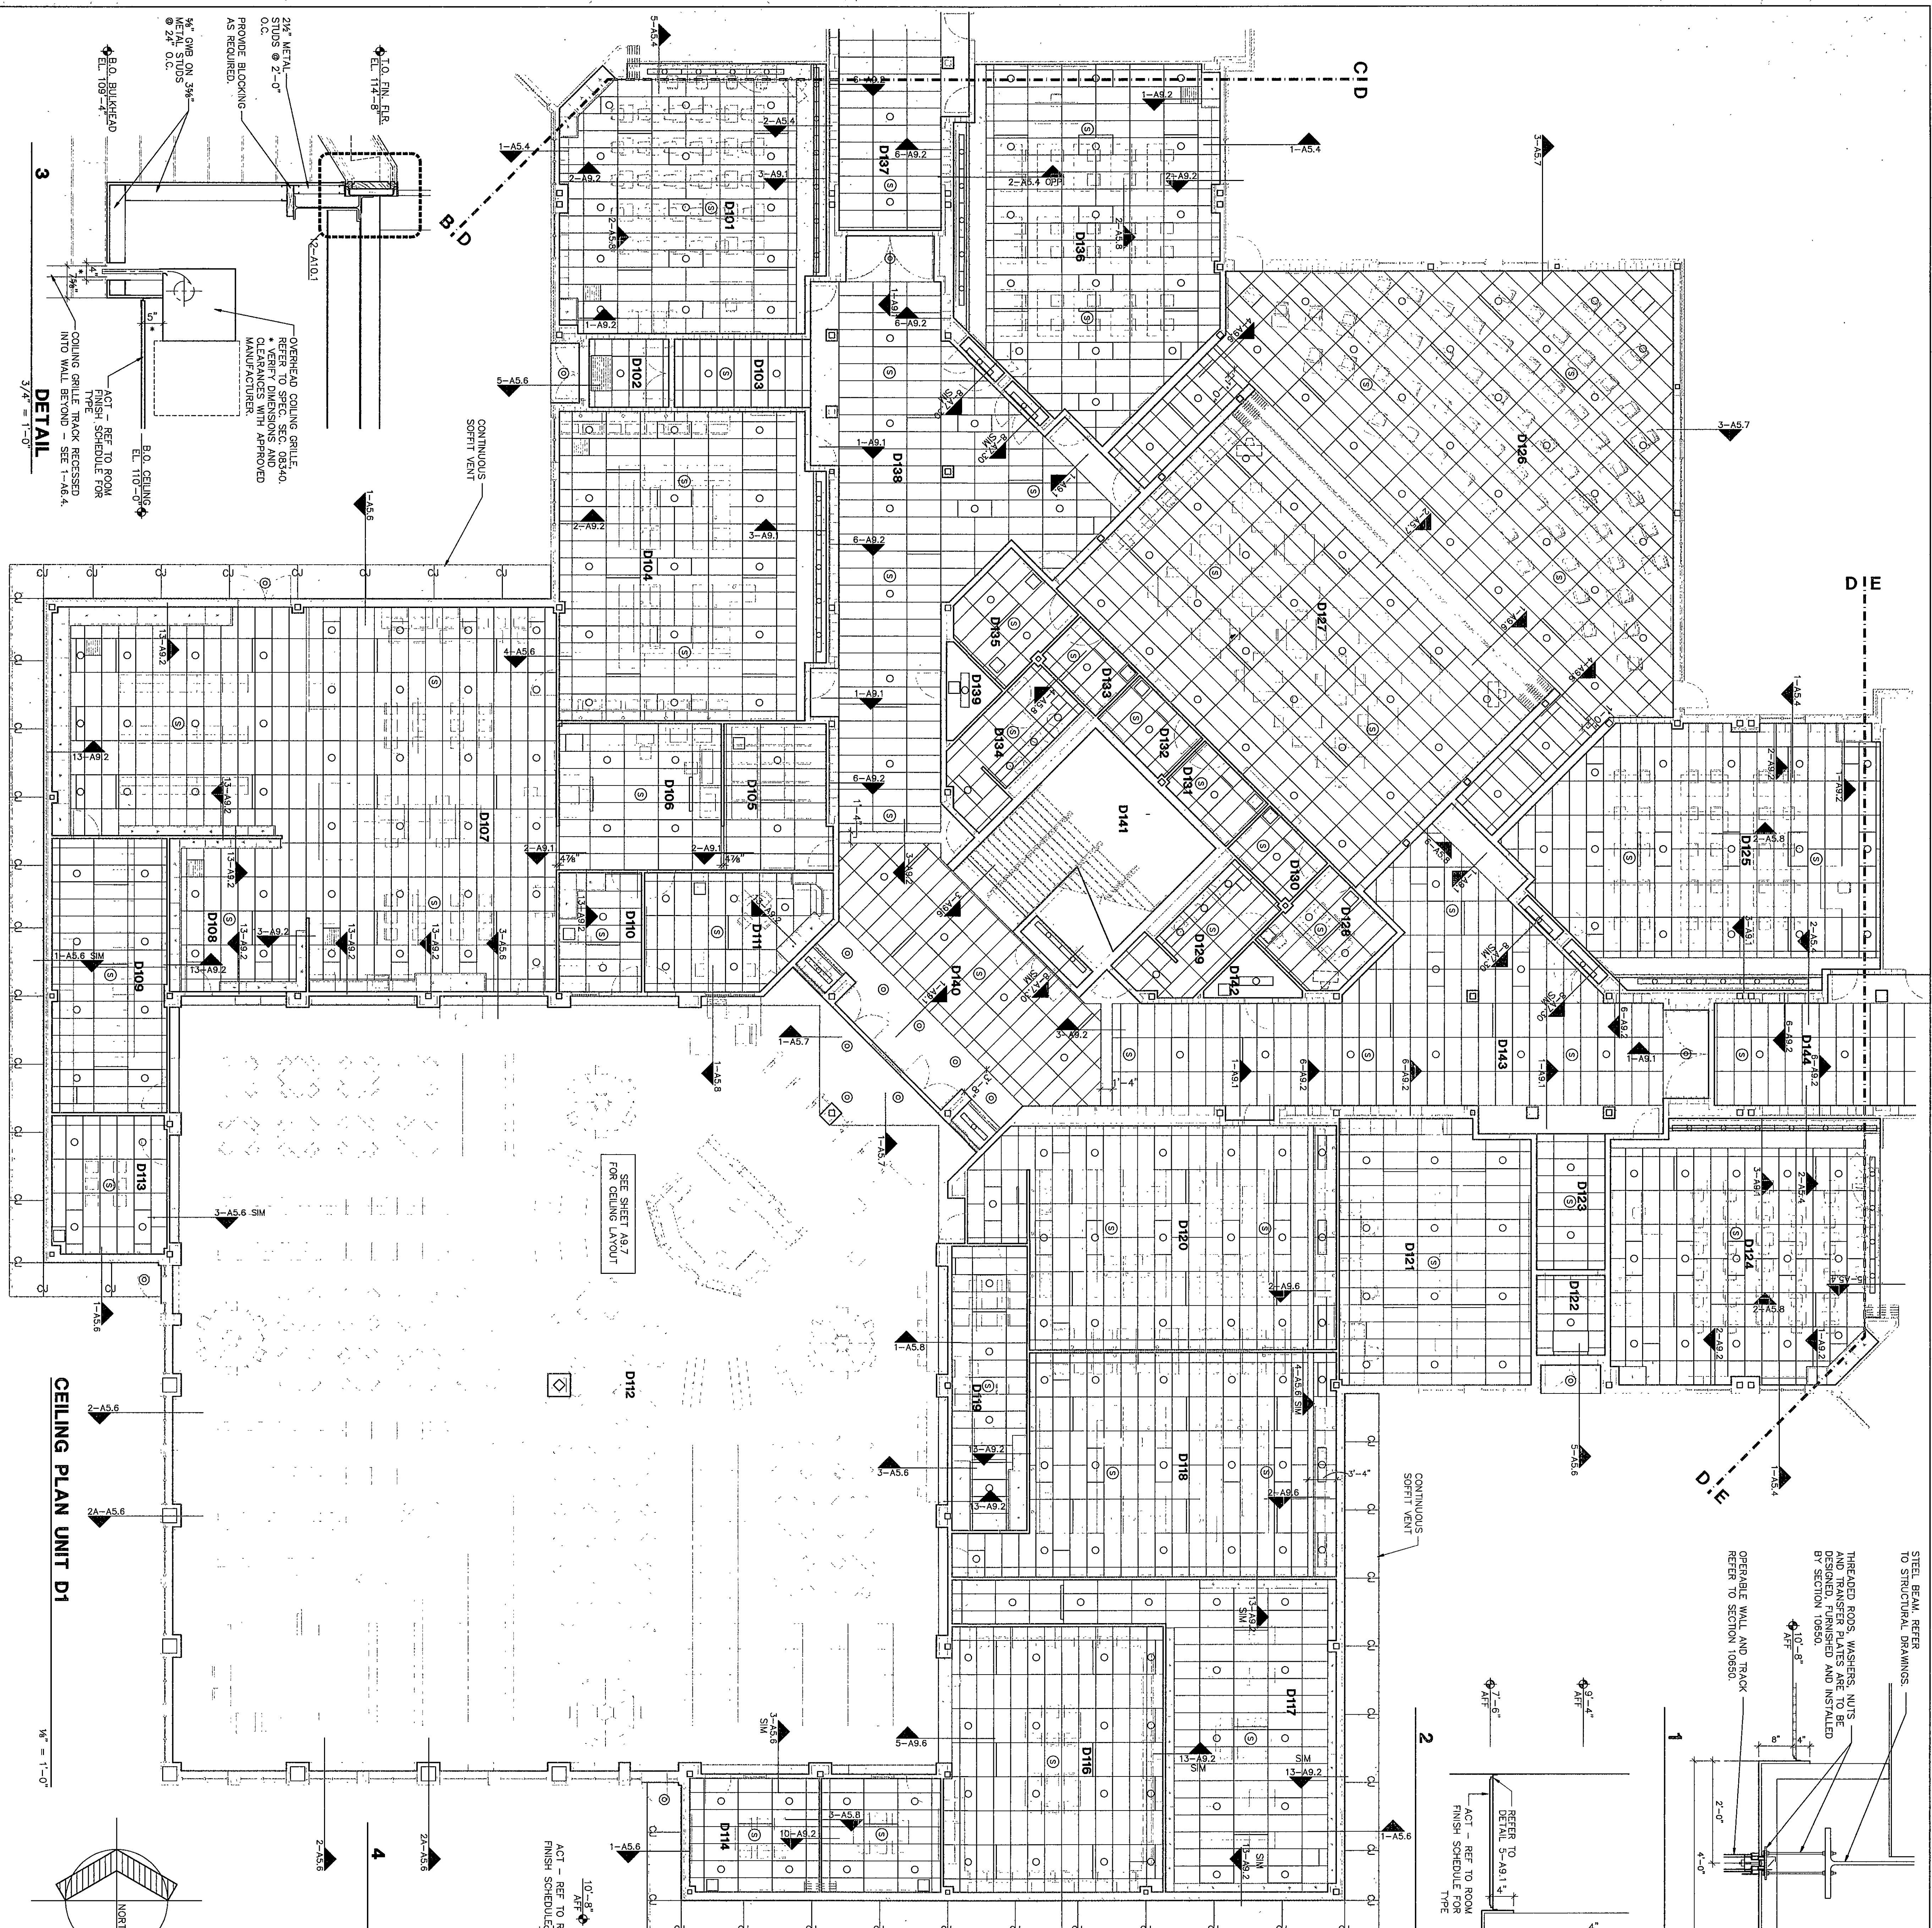


STEEL BEAM REFER
TO STRUCTURAL DRAWINGS.

ROOM LEGEND "D1"

ROOM NO.	ROOM NAME	AREA S.F.	CEILING HEIGHT
D101	CLASSROOM	959	10'-0"
D102	CLASSROOM	128	10'-0"
D103	CLASSROOM	1098	10'-0"
D104	MULTI-MEDIA CLASSROOM	1098	10'-0"
D105	COMPUTER LAB	208	9'-4"
D106	COMPUTER LAB	213	9'-4"
D107	A/V MEDIA WORKROOM	288	9'-4"
D108	STORAGE	135	9'-4"
D109	STORAGE	135	9'-4"
D110	STORAGE	135	9'-4"
D111	STORAGE	273	9'-4"
D112	STORAGE	273	9'-4"
D113	STORAGE	204	9'-4"
D114	STORAGE	219	9'-4"
D115	STORAGE	861	9'-4"
D116	STORAGE	861	9'-4"
D117	STORAGE	995	9'-4"
D118	STORAGE	1033	9'-4"
D119	STORAGE	698	9'-4"
D120	STORAGE	128	10'-0"
D121	STORAGE	1165	10'-0"
D122	STORAGE	959	10'-0"
D123	STORAGE	1540	10'-0"
D124	STORAGE	1540	10'-0"
REFLECTED CEILING PLAN LEGEND

- LIGHT FIXTURE - REFER TO ELECTRICAL
- ⊗ SPEAKER - REFER TO ELECTRICAL
- LOWER/GRILLE - REFER TO MECHANICAL
- ▨ SLOT DIFFUSER - REFER TO MECHANICAL
- ▨ ACoustical CEILING TILE (ACT) - REFER TO ROOM FINISH SCHEDULE FOR TYPES
- ▨ GYPSUM WALLBOARD (GWB)
- ▨ EXTERIOR INSULATION FINISH SYSTEM (EIFS)
- ▨ CEMENT PLASTER (PLAS)
- ▨ SPRAY-ON ACoustical INSULATION (SAI)
- ▨ OVER GLASS FIBER REINFORCED GYPSUM UNITS
- ▨ PAINTED EXPOSED STRUCTURE (PES)
- ▨ CONTROL JOINT REFER TO DETAIL 12-A9.2

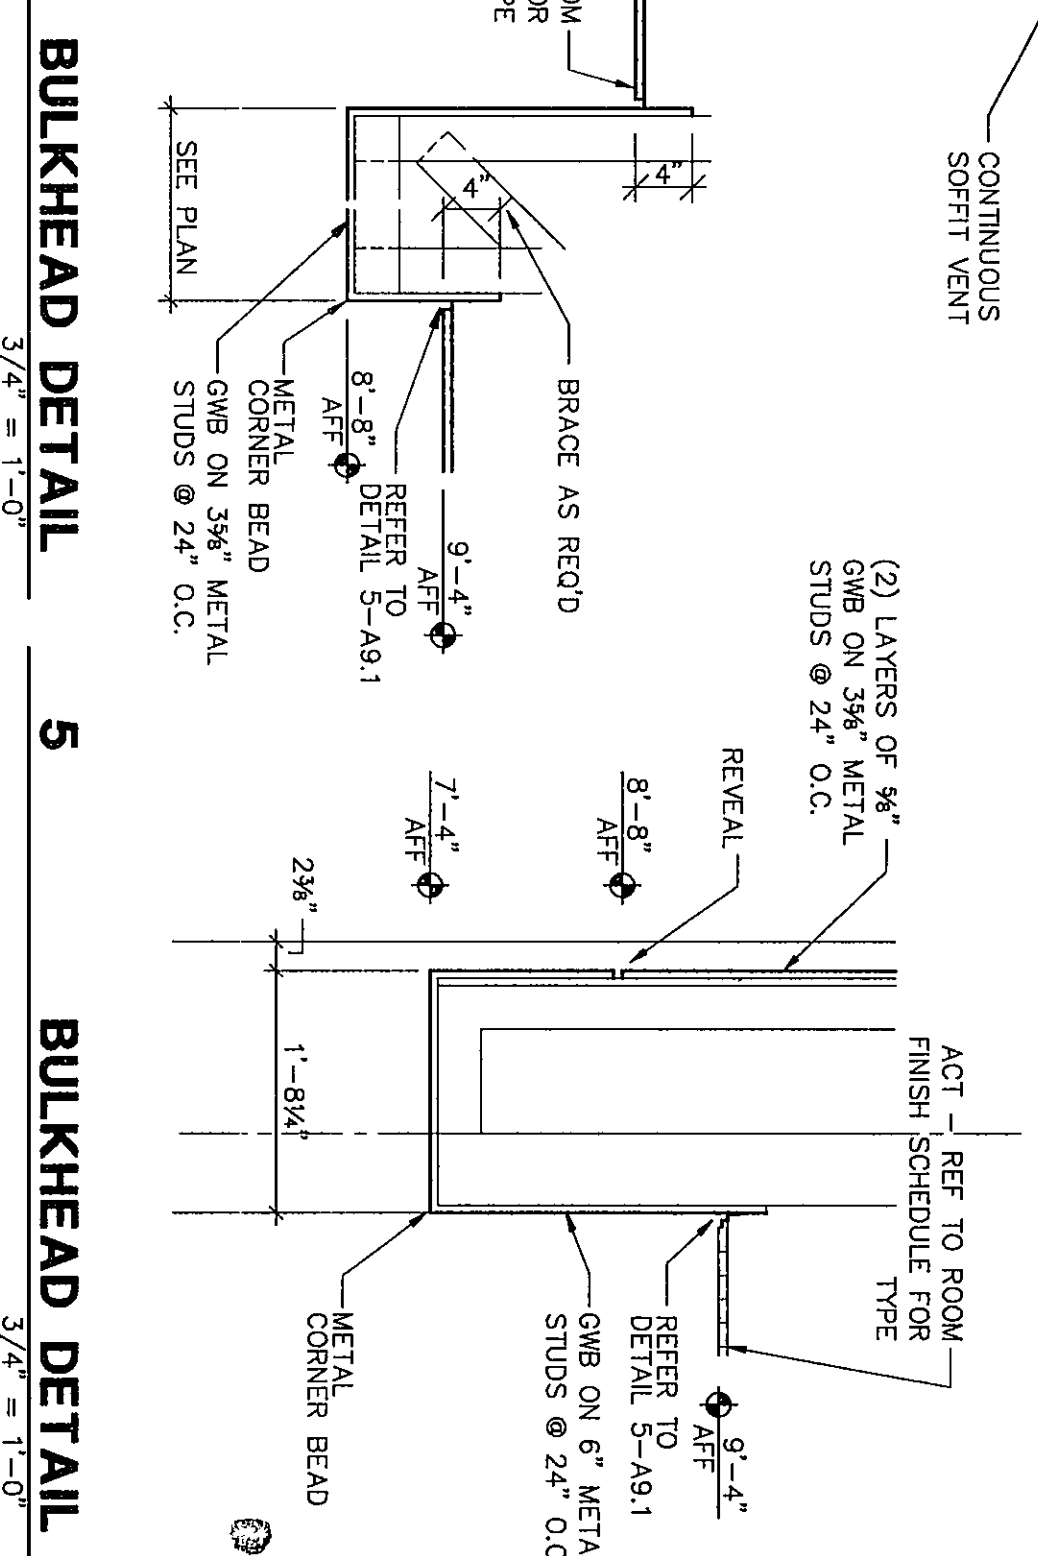

GENERAL CEILING NOTES

1. ALTERNATE -- SLOPED CEILING, PROJECTION SURFACES AND LIGHTING SIMILAR TO DETAIL 3-A9.1 ARE TO BE PROVIDED UNLESS NOTED OTHERWISE. REFER TO ALTERNATIVES SPECIFICATION SECTION 01030.
2. UNDER THE BASE BID, PROVIDE LEVEL CEILING GRIDS AT 9'-4" A.F.F. WITHOUT SLOPED PROJECTION SURFACES IN CLASSROOMS. TYPICAL. ALSO REFER TO ALTERNATIVES SPECIFICATION SECTION 01030. REFER TO ELECTRICAL DRAWINGS FOR LIGHTING REQUIREMENTS.
3. PROVIDE A REVEAL DRYWALL TRIM AT ALL LOCATIONS WHERE GYPSUM WALLBOARD (GWB) ADJUTS A DISMILAR MATERIAL. TYPICAL UNLESS NOTED OTHERWISE. REFER TO DETAIL 4-A9.1. REFER TO SPEC SECTION 09250.
4. PROVIDE A SHADOW MOLDING AT THE FULL PERIMETER OF ALL ACoustical. REFER TO DETAIL 5-A9.1. REFER TO SPECIFICATION SECTION 09310.

CEILING PLAN UNIT D1

DRAWN BY: GJE

CHECKED BY: JHU

A9.6


COMM. NO.: 95067.00

DATE: APRIL 21, 1997

REVISIONS NO. DATE

Fanning/Howey Associates, Inc.

Architects Engineers Consultants

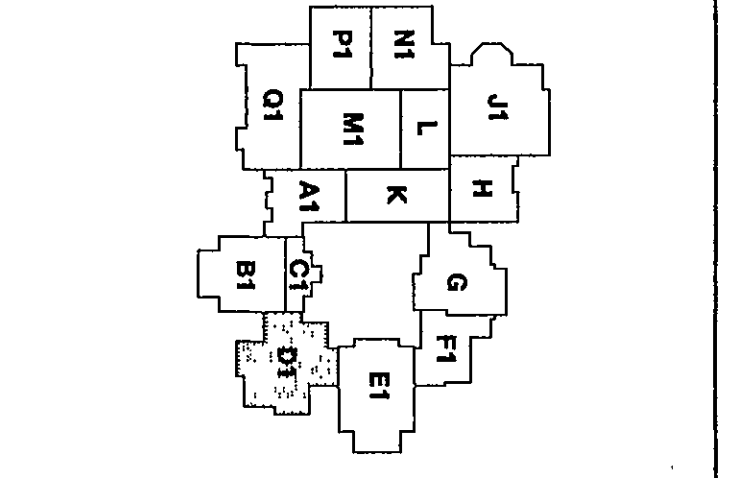

THE NEW

CHESTERTON HIGH SCHOOL

FOR THE

DUNELAND SCHOOL CORPORATION

CHESTERTON, INDIANA

COPYRIGHT 1997 BY FANNING/HOWEY ASSOCIATES, INC.