

GENERAL CEILING NOTES

1. ALTERNATE - SLOPED CEILINGS, PROJECTION SURFACES AND UNDER AN ALTERNATE BID, TYPICAL AT CLASSROOM LOCATIONS UNLESS NOTED OTHERWISE. REFER TO ALTERNATIVES SPECIFICATION SECTION 01030.
2. UNDER THE BASE BID, PROVIDE LEVEL CEILING GROSS AT 9'-4" A.F.F. AT CLASSROOM LOCATIONS UNLESS NOTED OTHERWISE. TYPICAL. ALSO REFER TO ALTERNATIVES SPECIFICATION SECTION 01030. REFER TO ELECTRICAL DRAWINGS FOR LIGHTING REQUIREMENTS.
3. PROVIDE A REVEAL DRYWALL TRIM AT ALL LOCATIONS WHERE GYPSUM WALLBOARD (GWB) ADJUTS A DISMISSAL MATERIAL, TYPICAL UNLESS NOTED OTHERWISE. REFER TO DETAIL 4-A9.1. REFER TO SPEC SECTION 09250.
4. PROVIDE A SHADOW MOLDING AT THE FULL PERIMETER OF ALL ACOUSTICAL REFER TO DETAIL 5-A9.1. REFER TO SPECIFICATION SECTION 09510.

ROOM LEGEND "D2"

ROOM NO.	ROOM NAME	AREA	CEILING
D201	CLASSROOM	985	VARIES
D202	CLASSROOM	972	VARIES
D203	DEPARTMENTAL OFFICE	418	9'-4"
D204	CLASSROOM	931	VARIES
D205	CLASSROOM	422	9'-4"
D206	STORAGE	972	VARIES
D207	CLASSROOM	972	VARIES
D208	CLASSROOM	1165	VARIES
D209	LABOR GROUP INSTRUCTION	2898	VARIES
D210	COMPUTER LAB	212	VARIES
D211	ELECTRICAL ROOM	131	VARIES
D212	COMPUTER LAB	1165	VARIES
D213	COMPUTER LAB	10	10'-0"
D214	COMPUTER LAB	2092	10'-0"
D215	COMPUTER LAB		
D216	COMPUTER LAB		

REFLECTED CEILING PLAN LEGEND

- LIGHT FIXTURE - REFER TO ELECTRICAL
- ⊗ SPEAKER - REFER TO ELECTRICAL
- LOUVER/GRILLE - REFER TO MECHANICAL
- SLOT DIFFUSER - REFER TO MECHANICAL
- ACOUSTICAL CEILING TILE (ACT) - REFER TO ROOM FINISH SCHEDULE FOR TYPES
- GYPSUM WALLBOARD (GWB)
- EXTERIOR INSULATION FINISH SYSTEM (EIFS)
- CEMENT PLASTER (PLAS)
- SPRAY-ON ACOUSTICAL INSULATION (SAI) OVER GLASS FIBER REINFORCED GYPSUM UNITS
- PAINTED EXPOSED STRUCTURE (PES)
- CONTROL JOINT REFER TO DETAIL 12-A9.2

BULKHEAD DETAIL



3/4" = 1'-0"

BULKHEAD DETAIL


3/4" = 1'-0"

CEILING PLAN UNIT D2

3/4" = 1'-0"

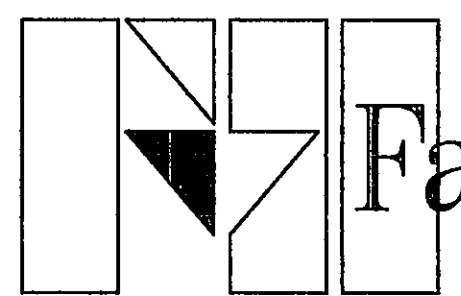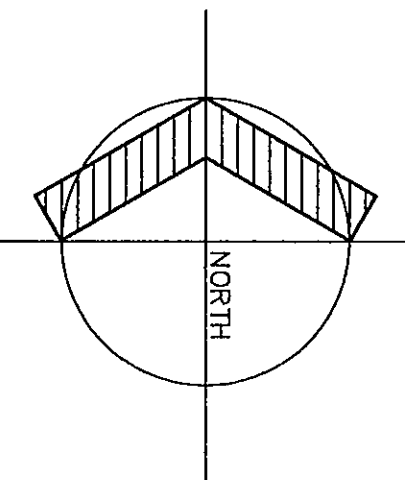


Fanning/Howey Associates, Inc.
Architects Engineers Consultants

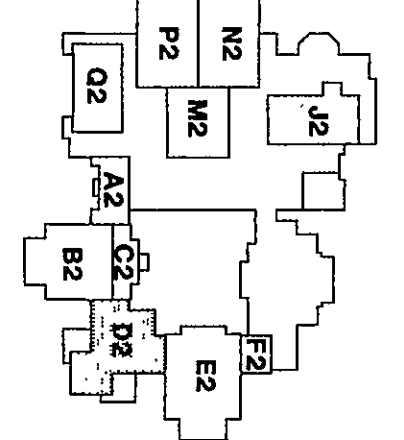

THE NEW
CHESTERTON HIGH SCHOOL
FOR THE
DUNELAND SCHOOL CORPORATION
CHESTERTON, INDIANA

COPYRIGHT 1997 BY FANNING/HOWEY ASSOCIATES, INC.

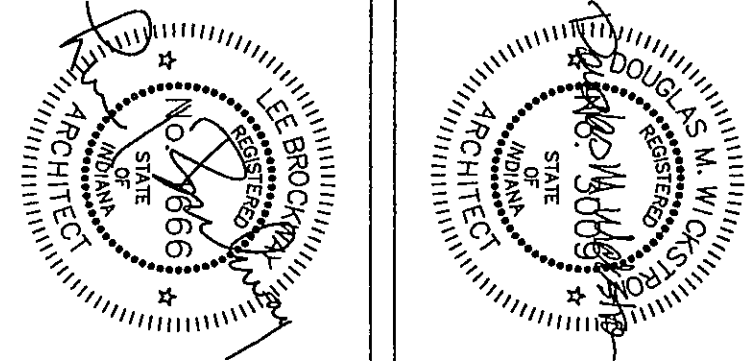

CEILING PLAN UNIT D2

DRAWN BY: GJE COMM. NO.: 95067.00
CHECKED BY: JHU DATE: APRIL 21, 1997

A9.7

REVISIONS NO. DATE

CHESTERTON HIGH SCHOOL
95067.00