

07-A-157

CHESTERTON HIGH SCHOOL
95067.00


CEILING PLAN UNIT F2

DRAWN BY: GJE COMM. NO.: 95067.00
CHECKED BY: JHJ DATE: APRIL 21, 1997

A9.11


REVISIONS NO. DATE

Fanning/Howey
Associates, Inc.
Architects Engineers Consultants

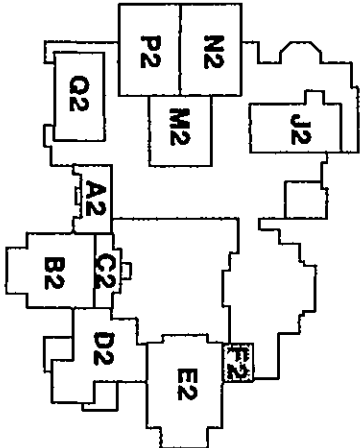

THE NEW
CHESTERTON HIGH SCHOOL
FOR THE
DUNELAND SCHOOL CORPORATION
CHESTERTON, INDIANA

COPYRIGHT 1997 BY FANNING/HOWEY ASSOCIATES, INC.

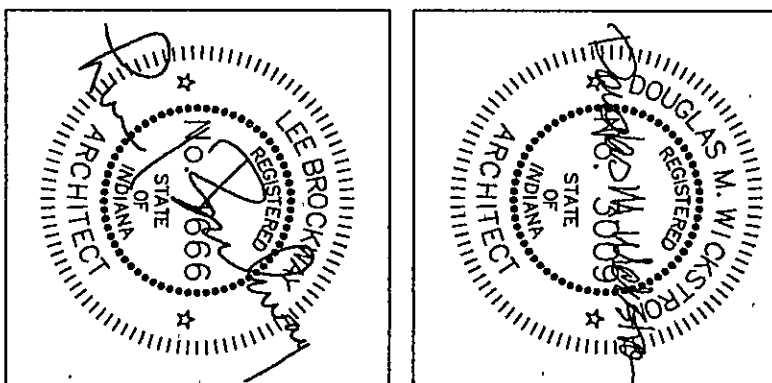


ROOM LEGEND "F2"		
ROOM NO.	NAME	AREA S.F.
F201	CLASSROOM	980
F202	CLASSROOM	980
REFLECTED CEILING PLAN LEGEND

- LIGHT FIXTURE - REFER TO ELECTRICAL
- ⊗ SPEAKER - REFER TO ELECTRICAL
- LOUVER/GRILLE - REFER TO MECHANICAL
- ▬ SLOT DIFFUSER - REFER TO MECHANICAL
- ▬ ACoustical CEILING TILE (ACT) - REFER TO ROOM FINISH SCHEDULE FOR TYPES
- ▬ OPSUM WALLBOARD (OWB)
- ▬ EXTERIOR INSULATION FINISH SYSTEM (EIFS)
- ▬ CEMENT PLASTER (PLAS)
- ▬ SPRAY-ON ACOUSTICAL INSULATION (SAI) OVER GLASS FIBER REINFORCED OPSUM UNITS
- ▬ PAINTED EXPOSED STRUCTURE (PES)
- CONTROL JUNT REFER TO DETAIL 12-A9.2

GENERAL CEILING NOTES

1. ALTERNATE SLOPED CEILING PROJECTION SURFACES AND LIGHTING SIMILAR TO DETAIL 3-A9.1 ARE TO BE PROVIDED UNDER AN ALTERNATIVE BID. TYPICAL AT CLASSROOM LOCATIONS. OTHERWISE, REFER TO ALTERNATIVES SPECIFICATION SECTION 01030.
2. UNDER THE BASE BID, PROVIDE LEIS, CEILING GRIDS AT 8'-0" A.F.F. WITHOUT SLOPED PROJECTION SURFACES IN CLASSROOMS. TYPICAL AT CLASSROOM LOCATIONS UNLESS NOTED OTHERWISE. REFER TO ELECTRICAL DRAWINGS FOR LIGHTING REQUIREMENTS.
3. PROVIDE A REEF, PERMANENT, AT ALL LOCATIONS WHERE OPSUM WALLBOARD (OWB) ABUTS A DISMILAR MATERIAL UNLESS NOTED OTHERWISE. REFER TO DETAIL 4-A9.1. REFER TO SPEC SECTION 09250 CEILING TILE (ACT) CEILINGS. TYPICAL UNLESS NOTED OTHERWISE. REFER TO DETAIL 5-A9.1. REFER TO SPECIFICATION SECTION 09510.
4. PROVIDE A SHADOW MOLDING AT THE FULL PERIMETER OF ALL ACOUSTICAL CEILING TILE (ACT) CEILINGS. TYPICAL UNLESS NOTED OTHERWISE. REFER TO DETAIL 5-A9.1. REFER TO SPECIFICATION SECTION 09510.

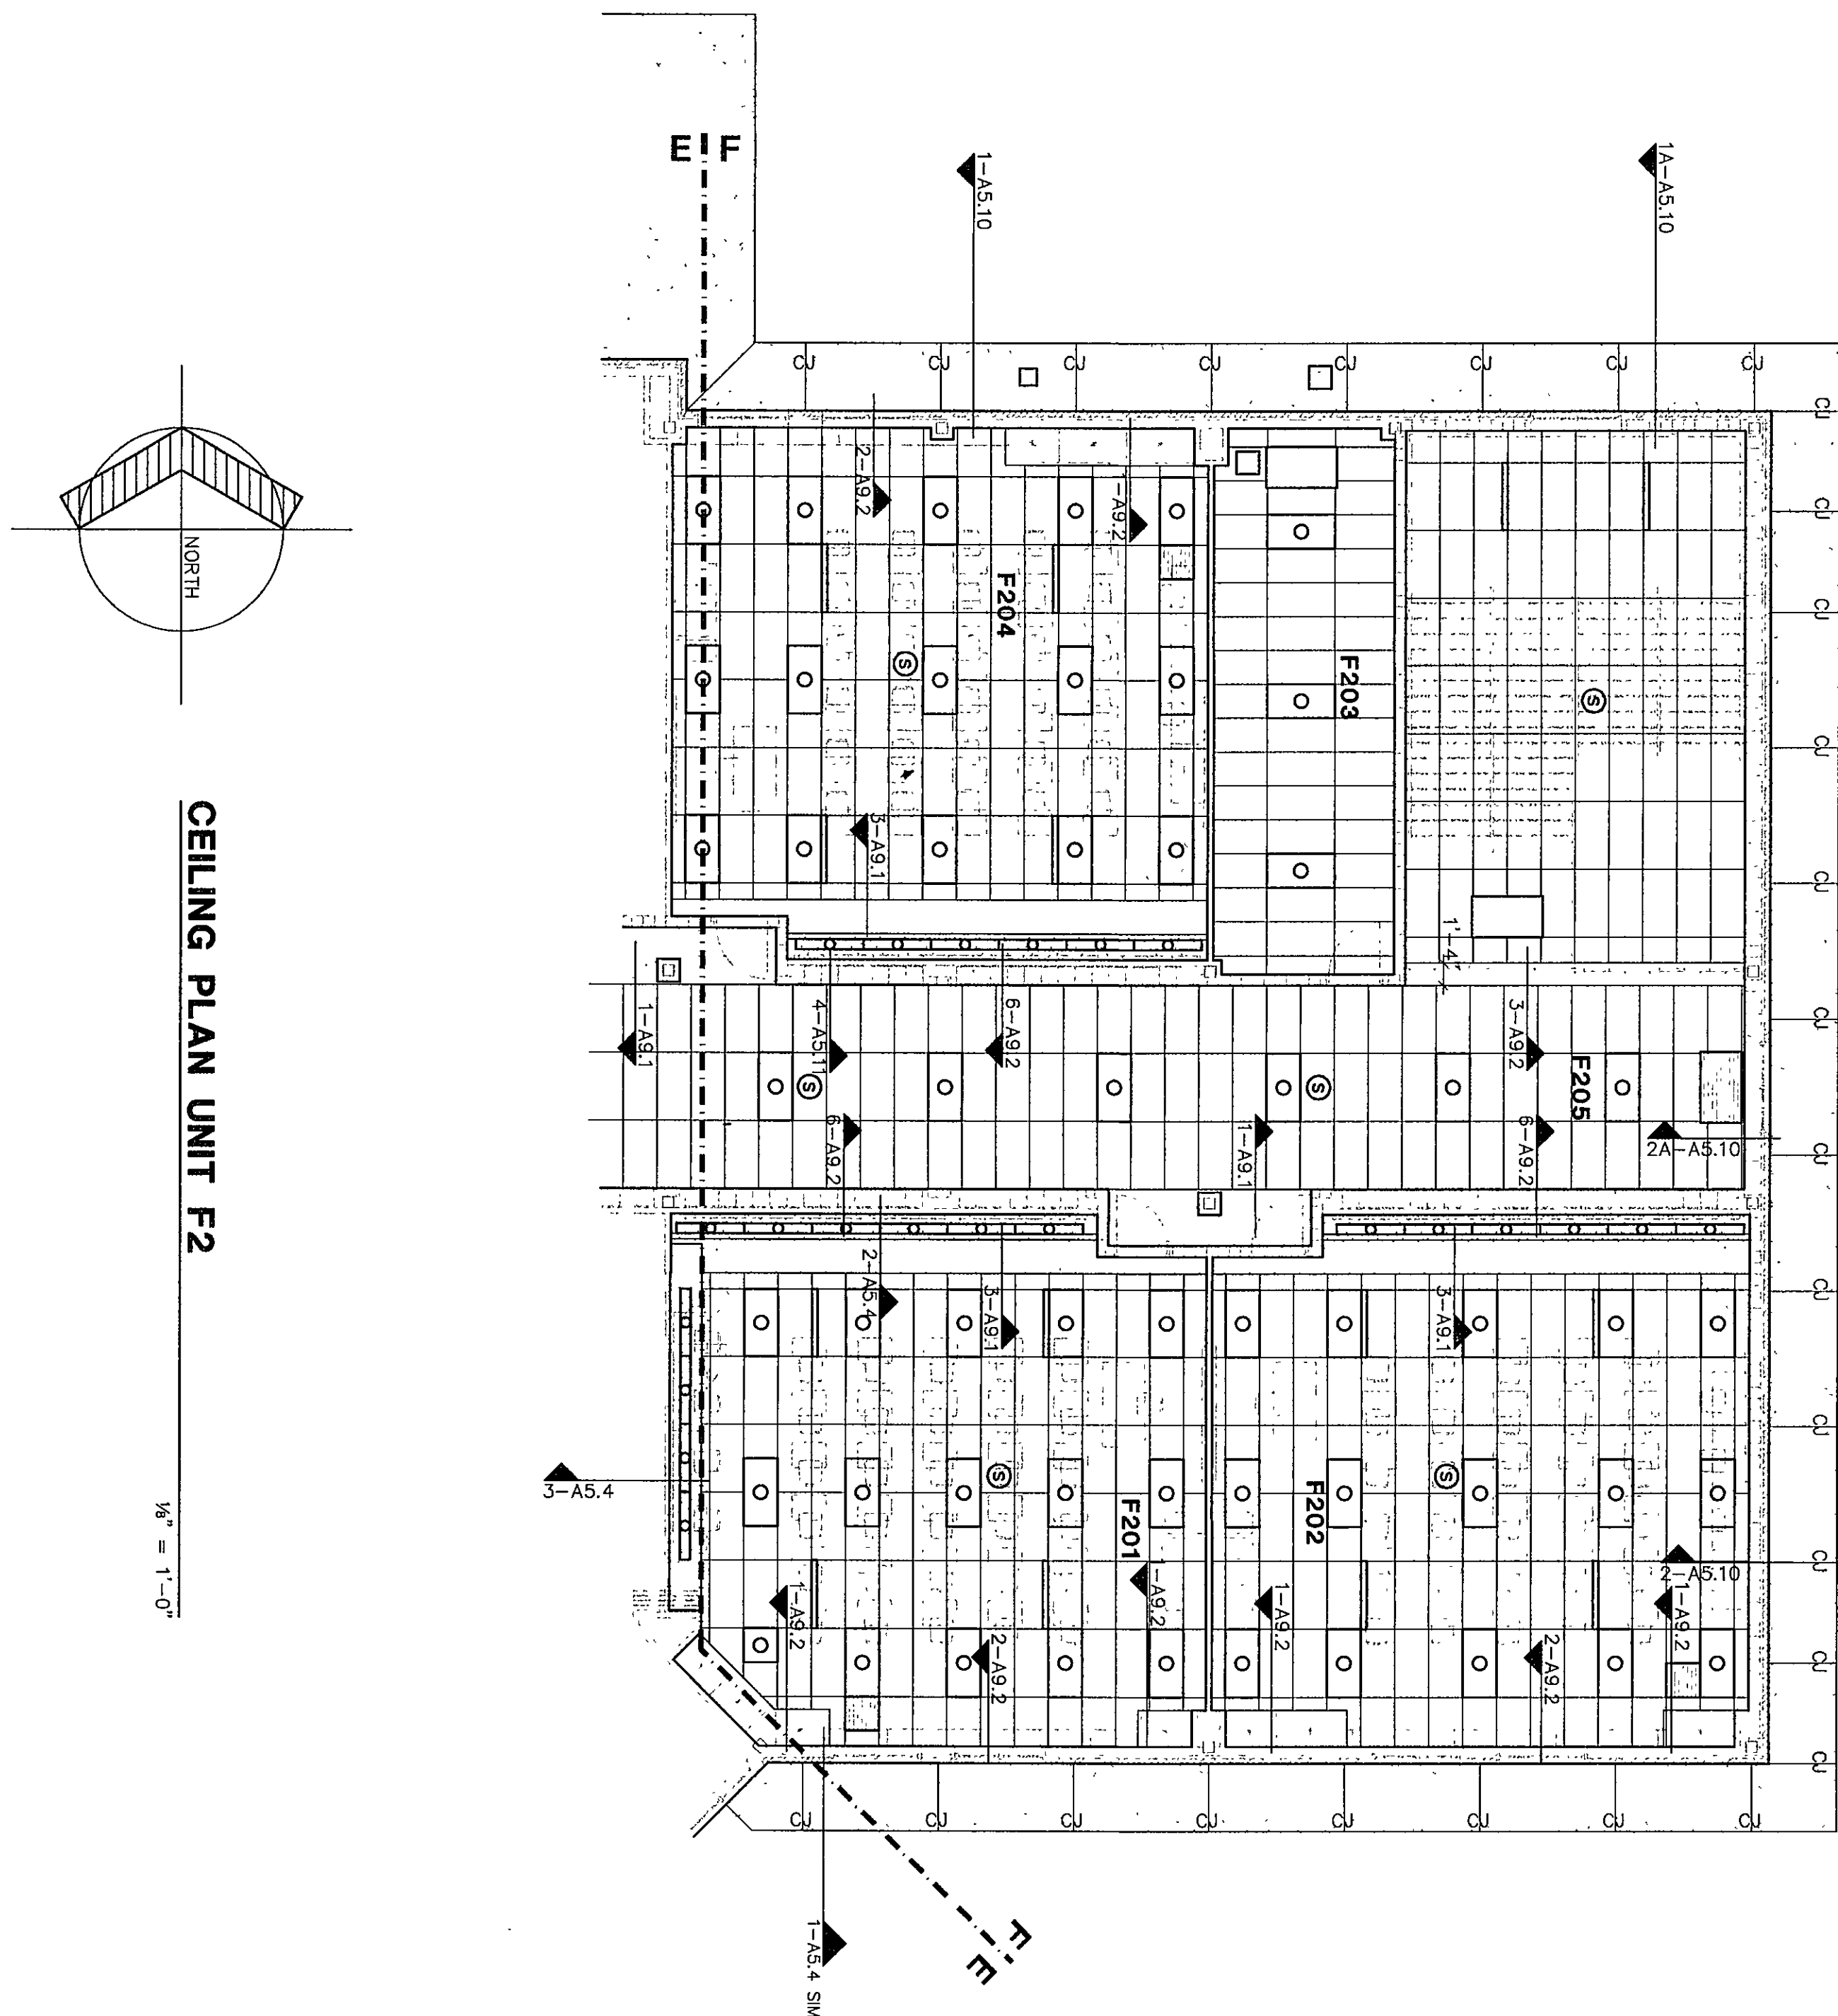

CEILING PLAN UNIT F2

1/8" = 1'-0"