
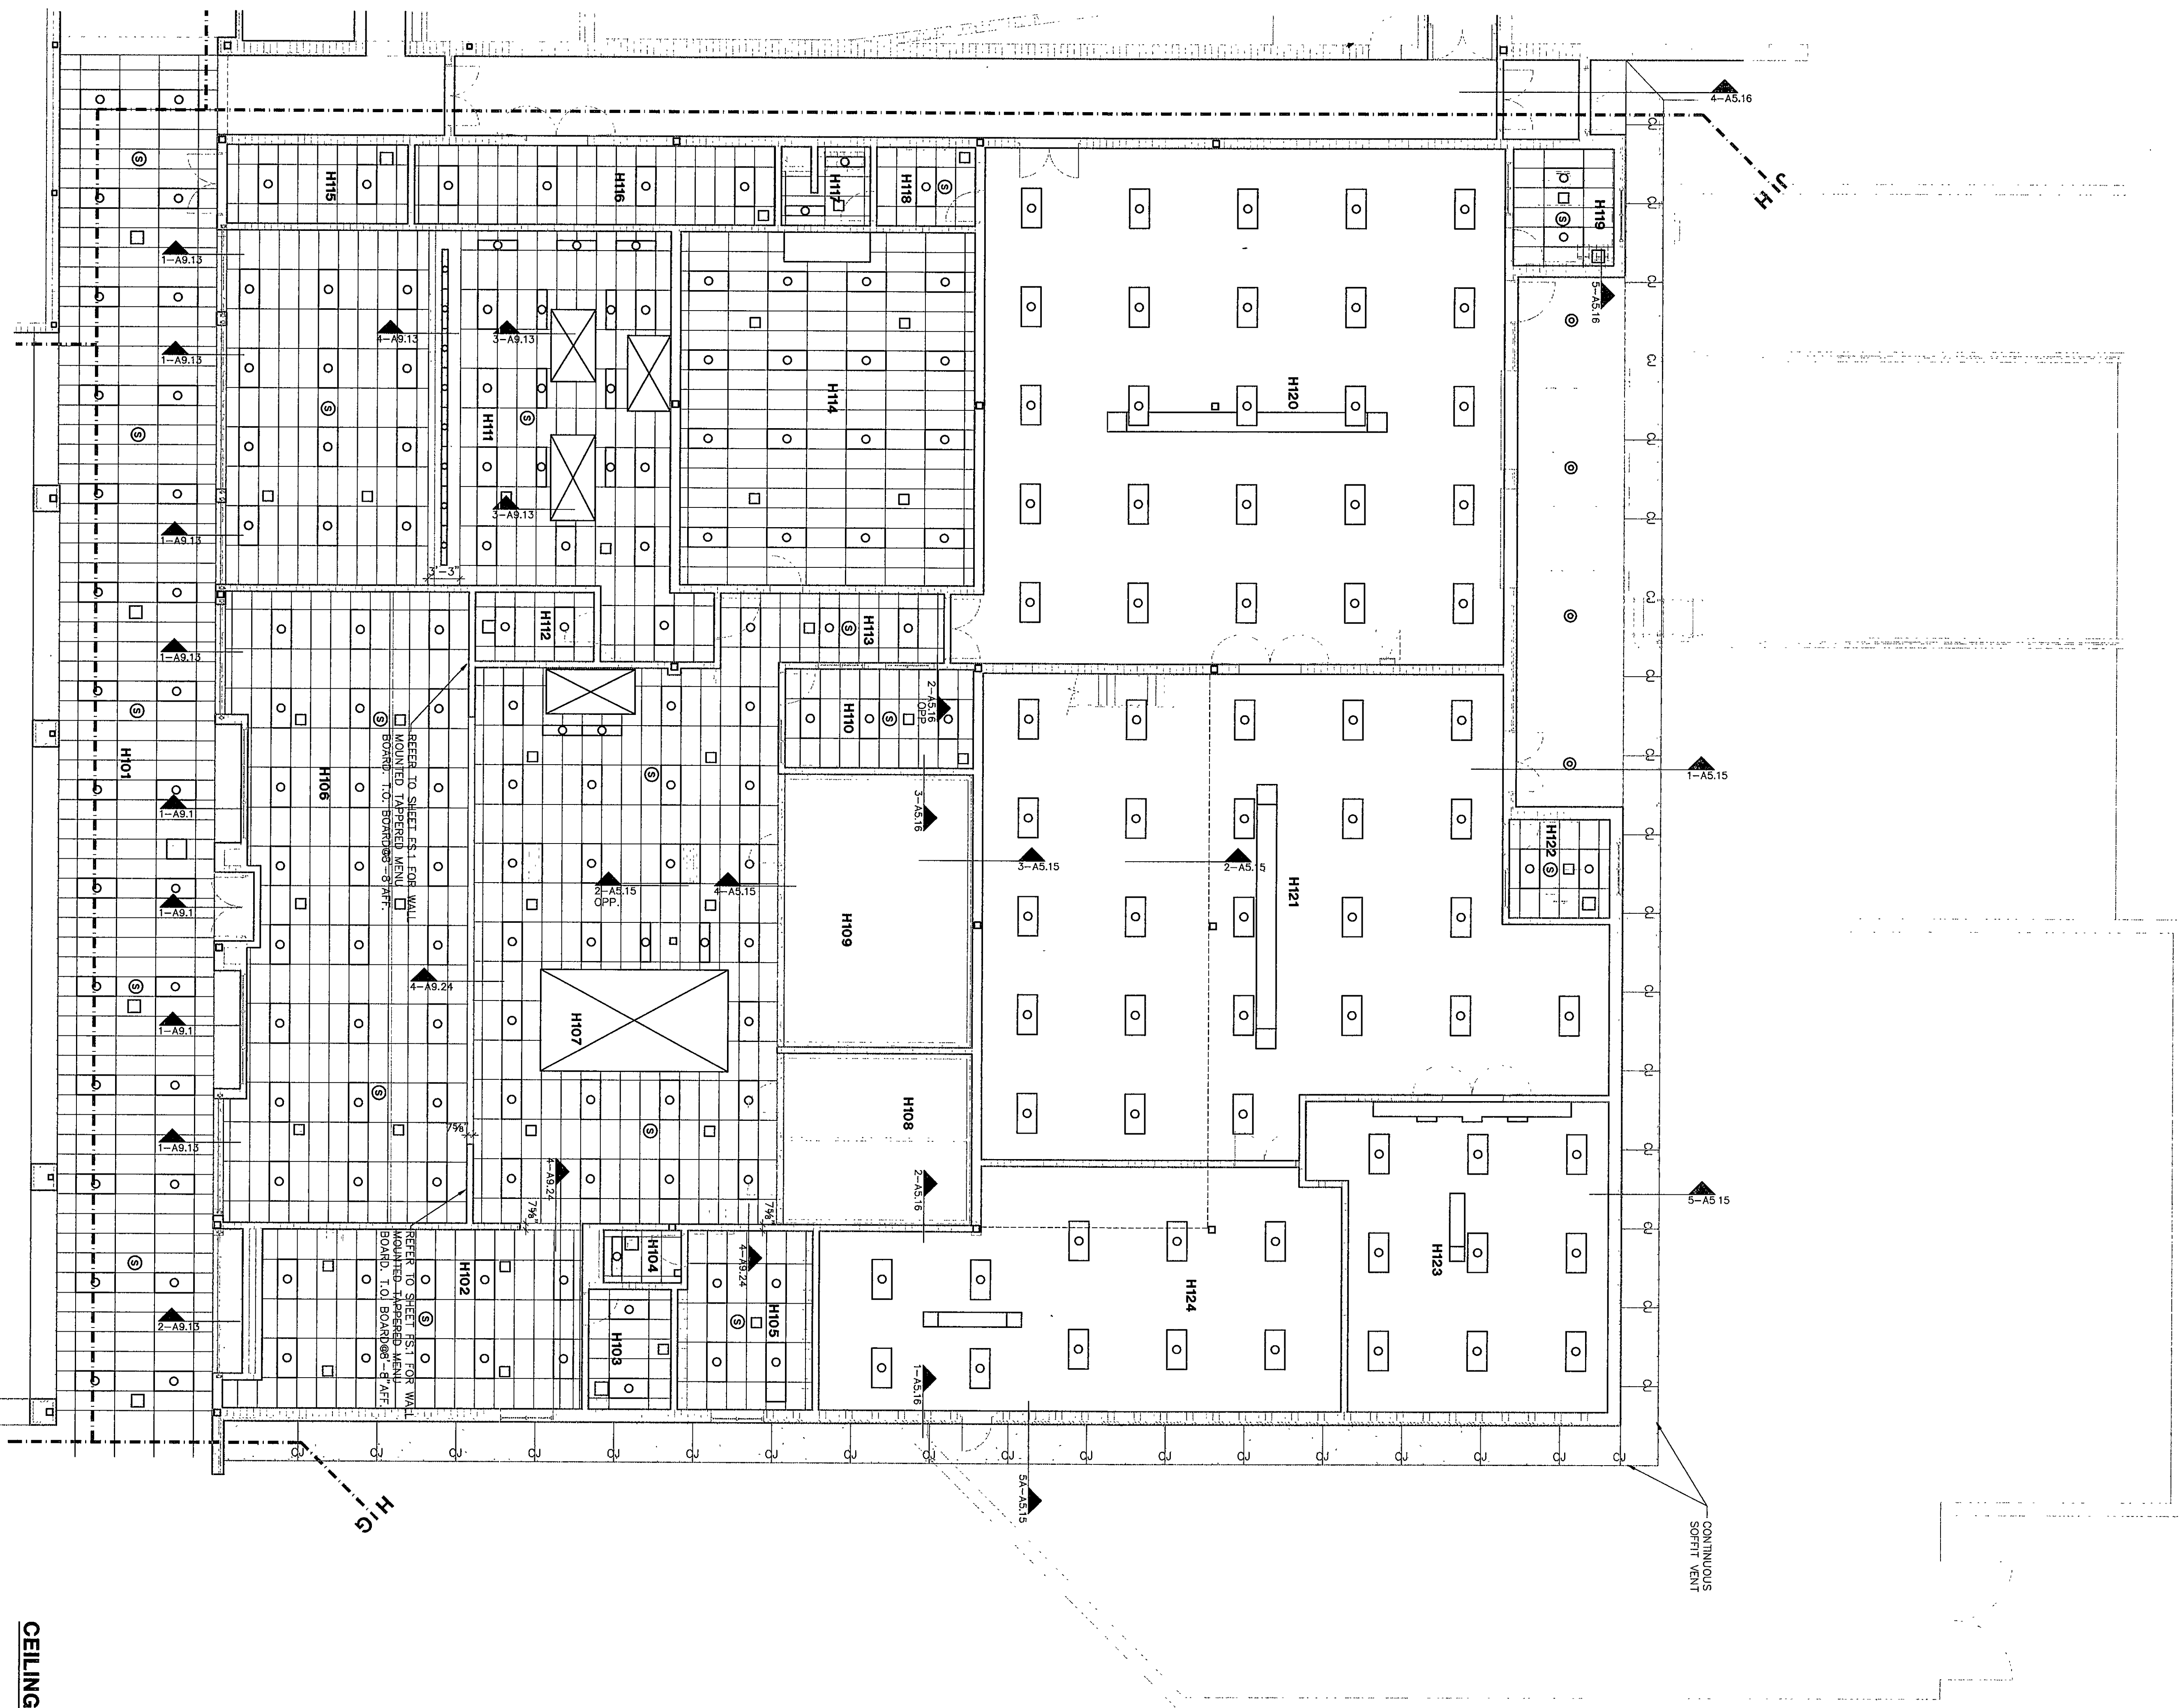
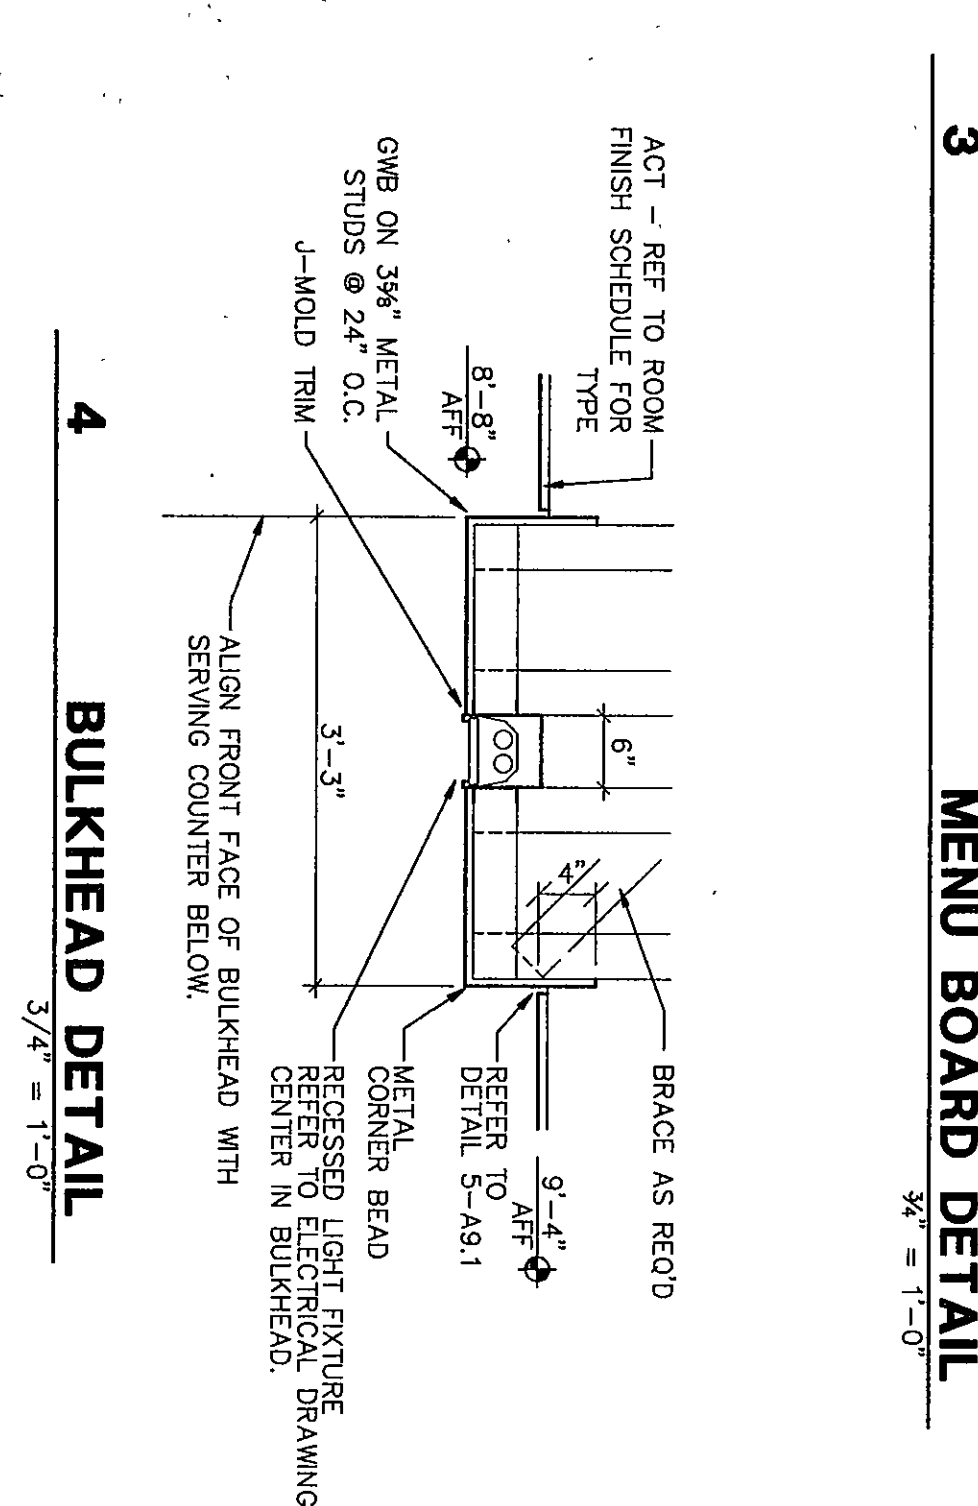
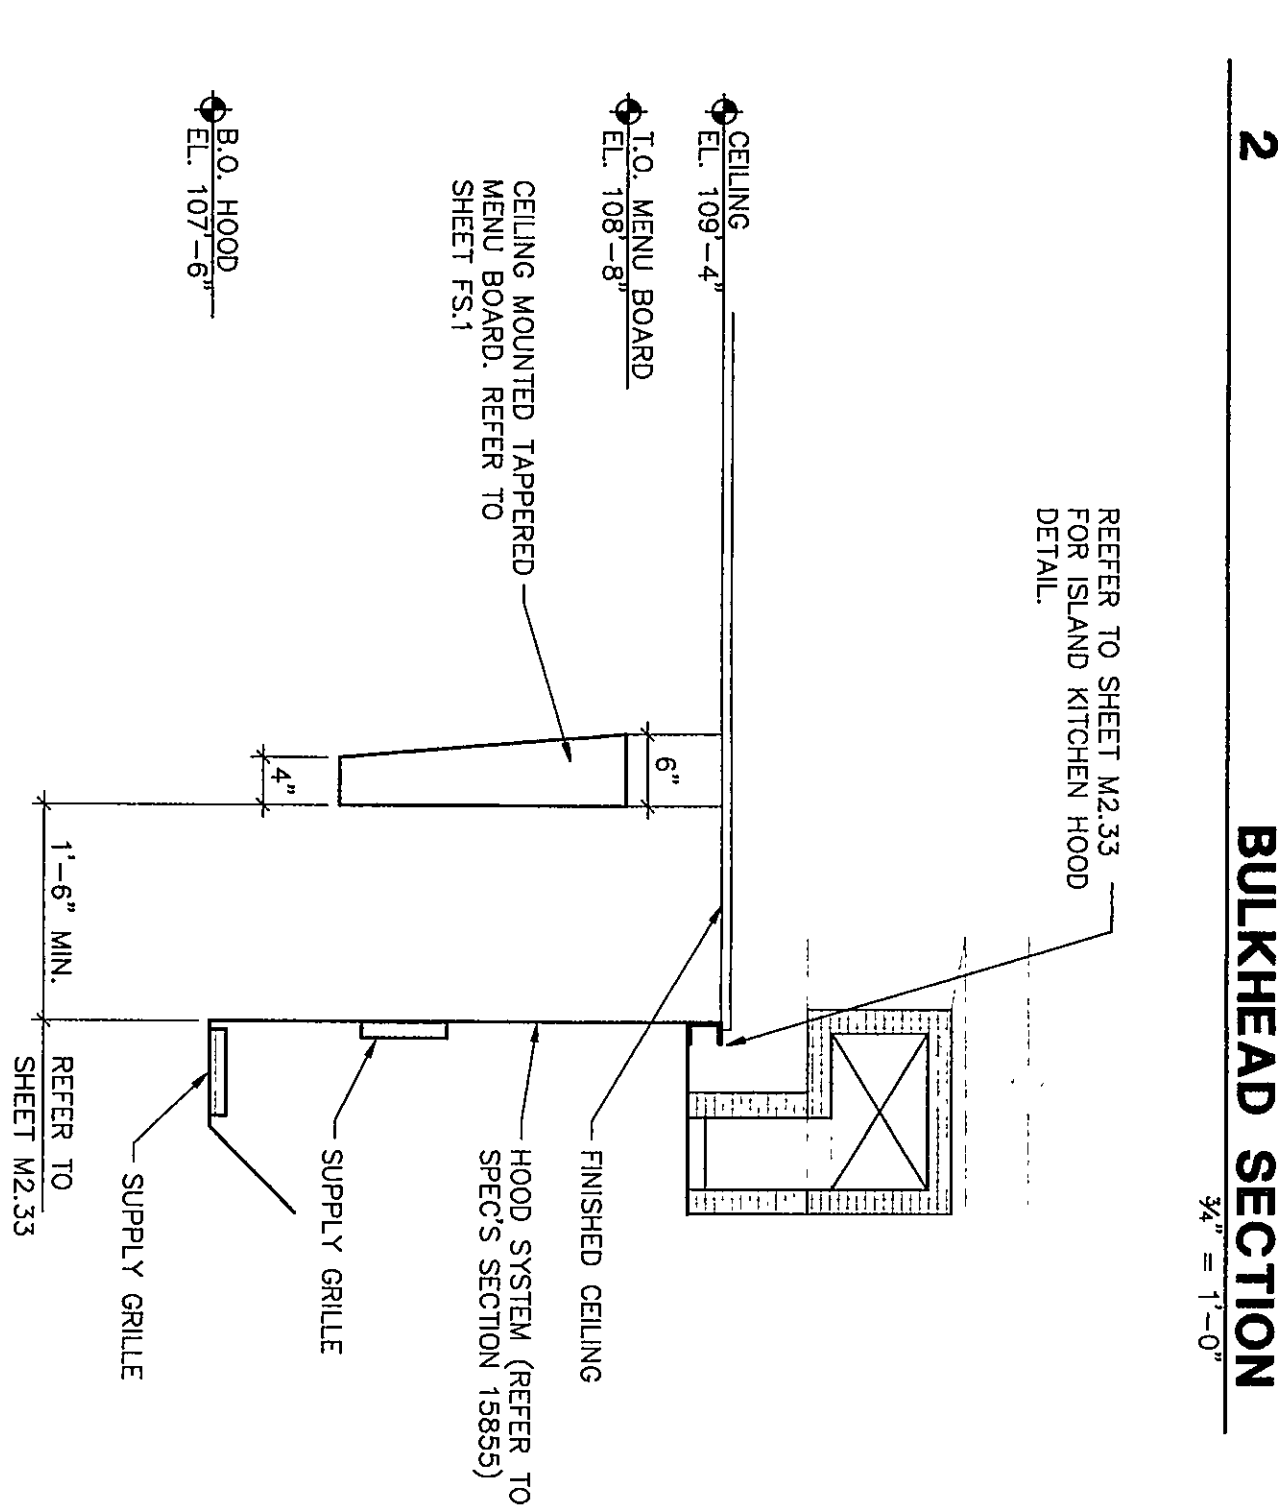
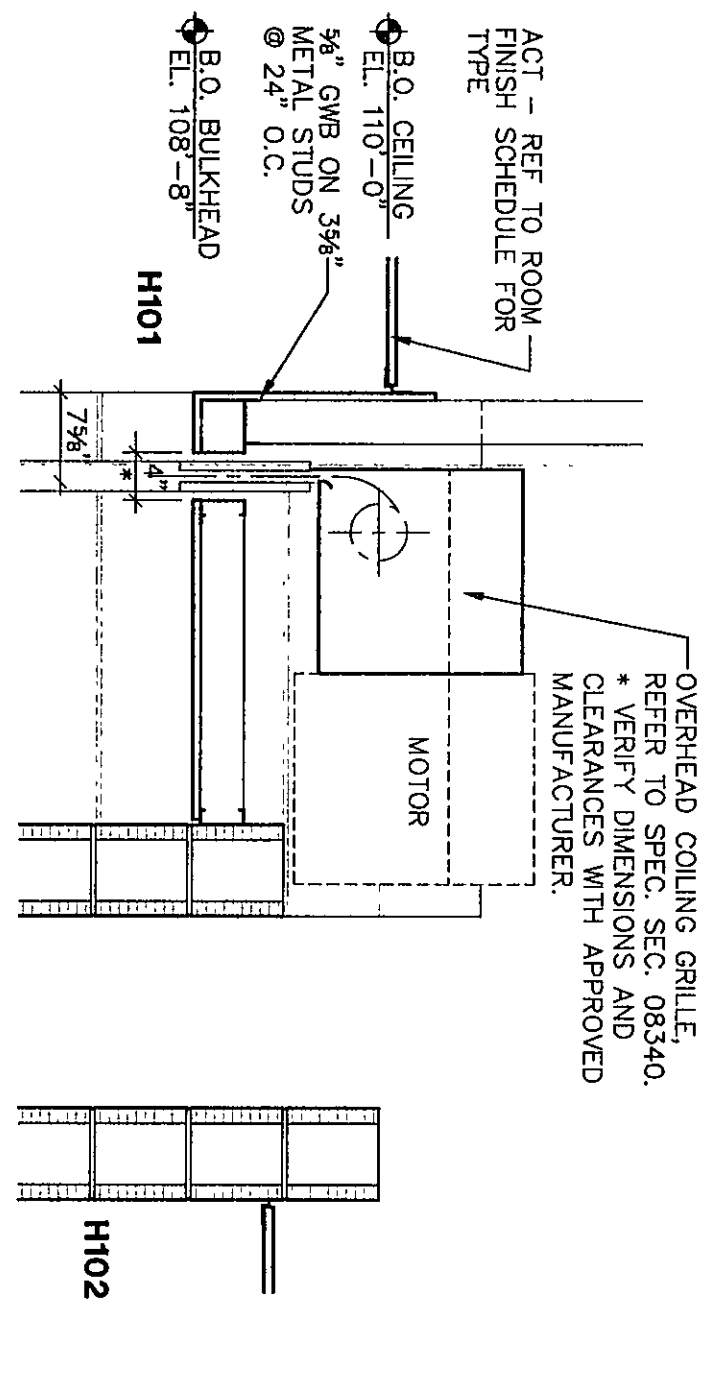


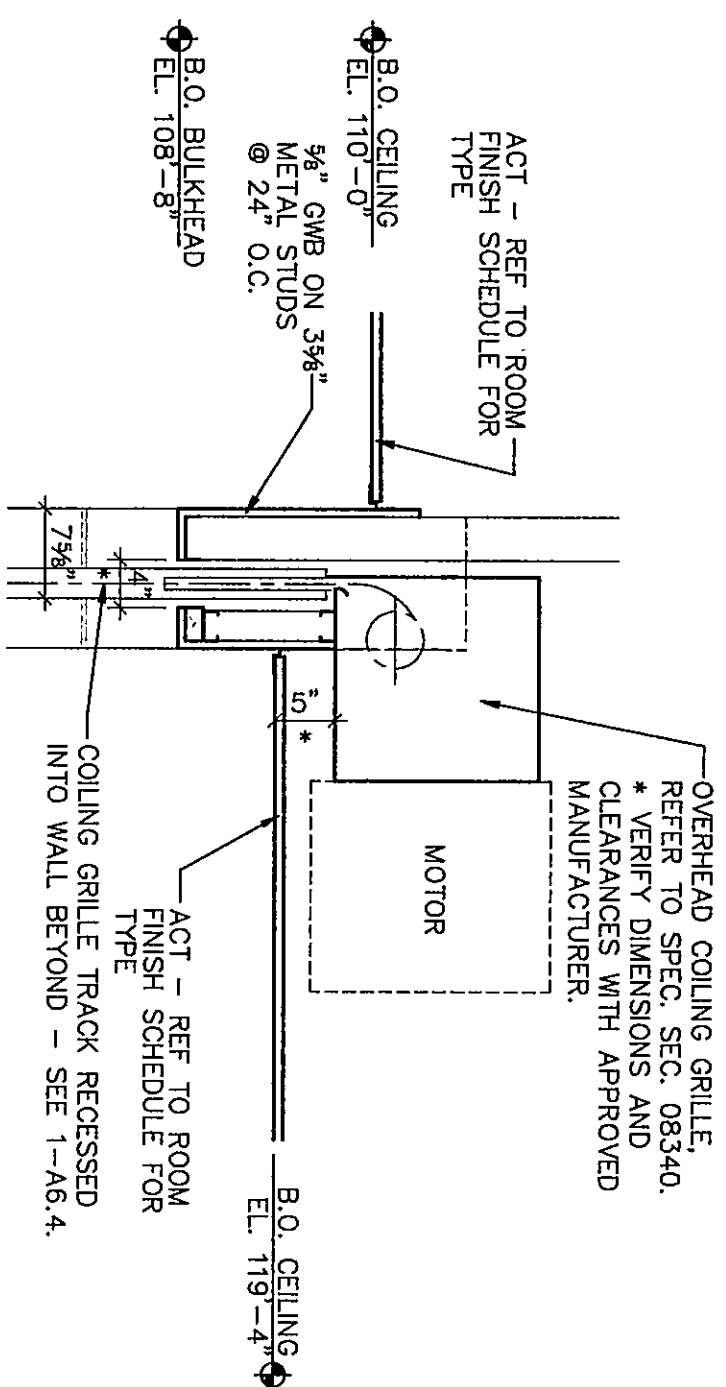

ROOM LEGEND "H"

ROOM NO.	ROOM NAME	AREA S.F.	CEILING HEIGHT
H101	CLASSROOM	620	9'-0"
H102	CLASSROOM	620	9'-0"
REFLECTED CEILING PLAN LEGEND

[Symbol]	LIGHT FIXTURE - REFER TO ELECTRICAL
[Symbol]	SPEAKER - REFER TO ELECTRICAL
[Symbol]	LOUVER/GRILLE - REFER TO MECHANICAL
[Symbol]	SLOT DIFFUSER - REFER TO MECHANICAL
[Symbol]	ACOUSTICAL CEILING TILE (ACT) - REFER TO ROOM FINISH SCHEDULE FOR TYPES
[Symbol]	Gypsum WALLBOARD (GWB)
[Symbol]	EXTERIOR INSULATION FINISH SYSTEM (EIFS)
[Symbol]	CEMENT PLASTER (PLAS)
[Symbol]	SPRAY-ON ACOUSTICAL INSULATION (SAI) OVER GLASS FIBER REINFORCED GYPSUM UNITS
[Symbol]	PAINTED EXPOSED STRUCTURE (PES)
[Symbol]	CONTROL JOINT REFER TO DETAIL 12-A9.2

CEILING PLAN UNIT H

3/4" = 1'-0"

A9.13


CEILING PLAN UNIT H

DRAWN BY: GJE COMM. NO.: 95067.00
 CHECKED BY: JHJ DATE: APRIL 21, 1997

A9.13

REVISIONS NO. DATE

Fanning/Howey Associates, Inc.
 Architects Engineers Consultants

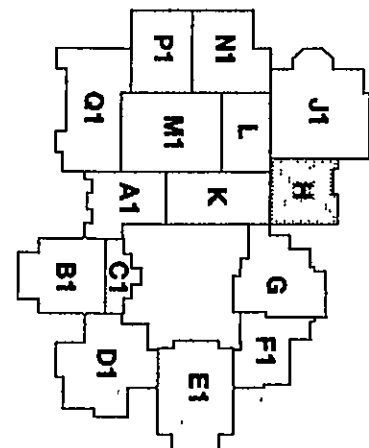

THE NEW CHESTERTON HIGH SCHOOL
 FOR THE DUNELAND SCHOOL CORPORATION
 CHESTERTON, INDIANA

