


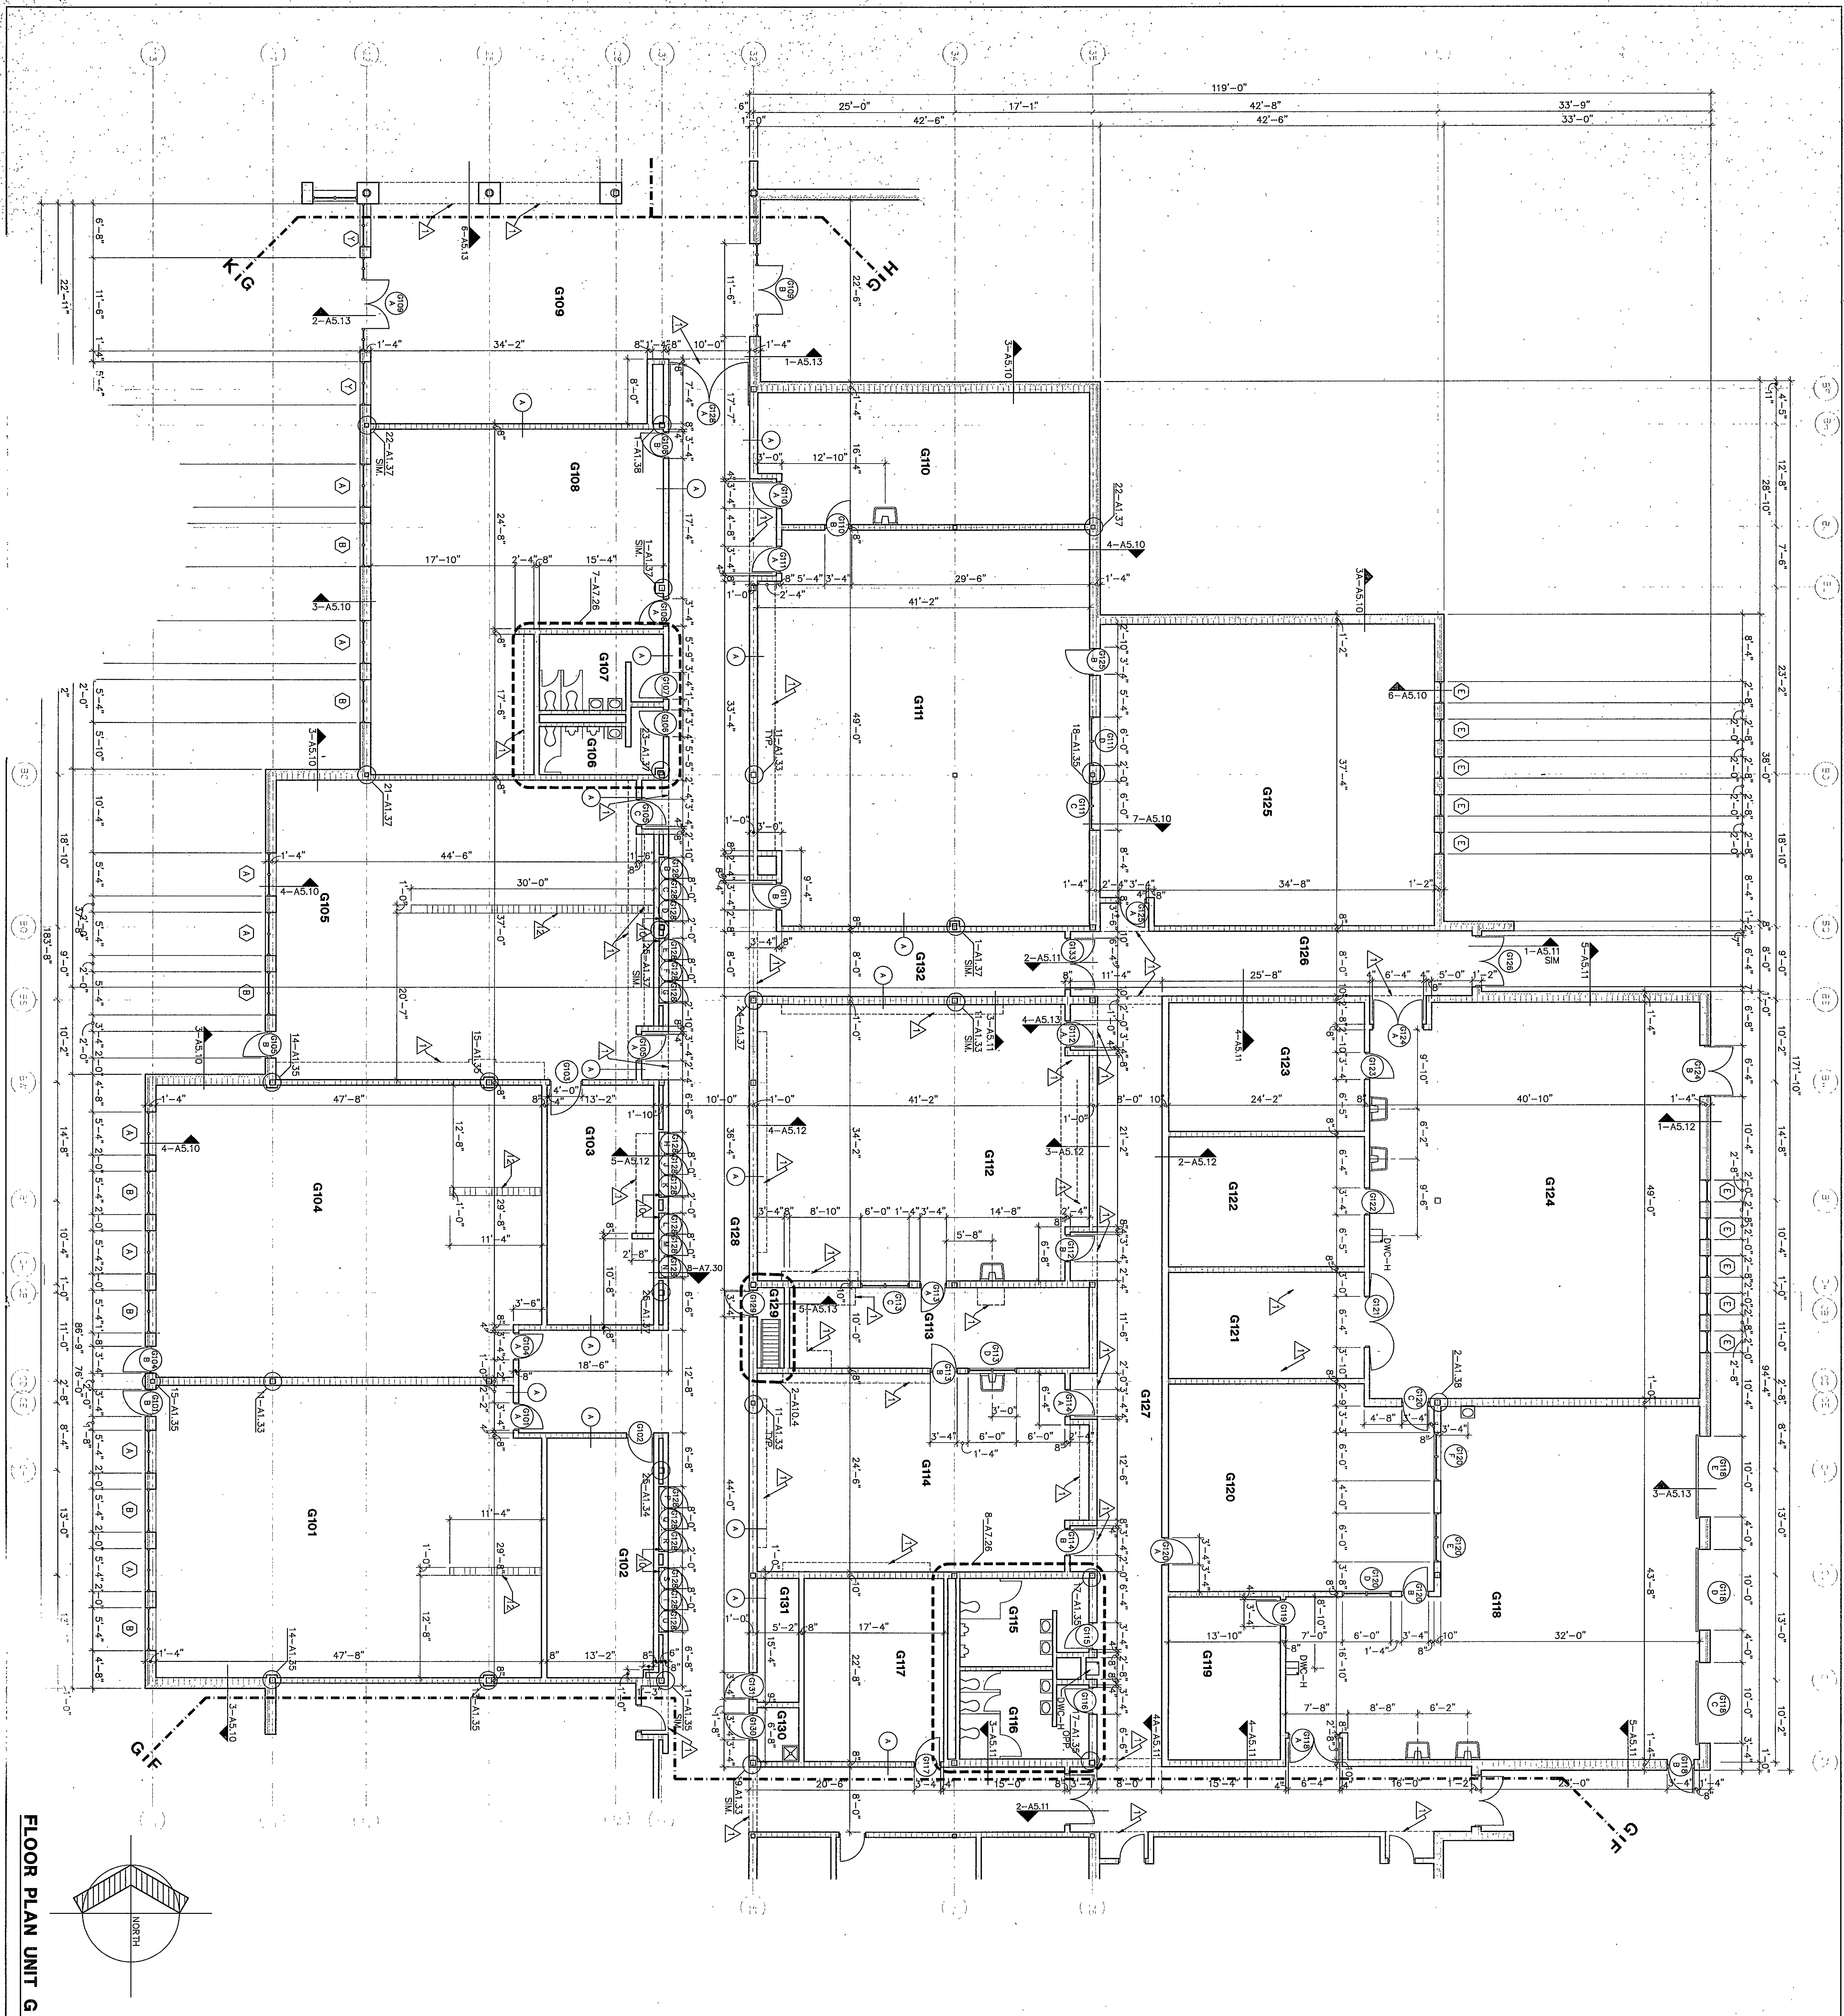

- ROOM LEGEND "G"**
- | ROOM NO. | NAME | AREA S.F. | CEILING HEIGHT |
|----------|-----------|-----------|----------------|
| G101 | 20/20 LAB | 1700 | 9'-4" |
| G102 | 20/20 LAB | 1700 | 9'-4" |
- FLOOR PLAN NOTES**
- WHERE DIFFERENT FLOOR MATERIALS MEET THEY SHALL MEET UNDER THE CENTERLINE OF THE DOOR, UNLESS NOTED OTHERWISE.
 - WALLS THAT DO NOT LAY OUT IN FULL OR HALF BLOCK LENGTHS SHOULD BE BALANCED SO AS NOT TO NOT TO HAVE PIECES LESS THAN 4" EXPOSED.
 - INTERIOR MASONRY WALLS THAT RUN UP TO THE UNDERSIDE OF THE DECK SHALL HAVE A 1" JOINT WALL PER SPEC SEC. 7 ABOVE RECORDING NOMINAL AT NON-PAVED WALLS THAT ALLOW FOR DEFLECTION.
 - SEE DETAILS ON SHEET A1.3 FOR TYPICAL MASONRY CONTROL JOINTS AND EXPANSION JOINTS.
 - SINGLE WYTHE MASONRY WALLS ARE INDICATED AT NOMINAL DIMENSIONS.
 - EXPOSED CONCRETE MASONRY UNITS (CMU) CONCRETE ARE TO BE CONSTRUCTED USING UNITS WITH A 1" RADIIUS BULLNOSE CORNER, INCLUDING THOSE THAT ARE ADJACENT TO LOCKERS. USE BULLNOSE CORNER UP TO UNDERSIDE OF CMU W/O BULLNOSE CORNER.
 - FINISH FLOOR ELEVATION INDICATED FOR THE BUILDING IS 10'-0". REFER TO THE SITE PLAN FOR COMPARISON TO 1055 DRAIN.
 - SEE SHEET A1.28 FOR MOUNTING HEIGHTS.
 - INTERIOR AND EXTERIOR CMU WALLS ARE TO BE A MINIMUM OF 4" ABOVE THE HIGHEST CEILING.
 - RUNNING BOND UNLESS NOTED OTHERWISE. EXTEND A MINIMUM OF 4" ABOVE THE HIGHEST CEILING.
 - ALL DIMENSIONS INDICATED ARE NOMINAL. METAL STUD WALLS ARE DIMENSIONED TO FACE OF STUDS. REFER TO METAL STUD WALLS FOR DIMENSIONS FOR A/C V/L.
 - UNLESS OTHERWISE NOTED, THE WALL LENGTH FROM THE OUTER FACE OF DOOR/LITE ROUGH OPENING (HINGE SIDE OF DOOR FRAME) TO THE NEAREST INTERSECTING WALL IS TO BE FOUR INCHES. (4")
 - REFER TO SHEET A1.3 FOR WALL TYPES.
 - GENERAL NOTE: BUILDING DIMENSIONS ARE TO FACE OF BRICK.
 - GENERAL NOTE: FINISH FLOOR ELEVATION - 10'-0" FOR UNLESS OTHERWISE NOTED.
 - GENERAL NOTE: FINISH FLOOR ELEVATION - 10'-0" FOR UNLESS OTHERWISE NOTED.
- KEY NOTES**
- INDICATES BLANKED LINE ABOVE - REFER TO INDICATED SECTIONS, DETAILS, REFLECTED CEILING PLANS, AND INTERIOR ELEVATIONS.
 - LOCKER BASE - SEE SECTION 5-A17.29
 - INDICATES ROOF OVERHANG - SEE SECTIONS AND DETAILS
 - TYPE I OPERABLE WALL - REFER TO SPEC SECTION 10550. REFER TO EQUIP. PLANS FOR LOCATIONS OF WALLING SURFACE.
 - APPLY PLASTER SKIN COAT OVER CONC. MASONRY UNITS WHERE INDICATED PER SPEC. SEC. 09220.
 - METAL STUDS @ 1'-4" O.C. WITH 5/8" Gypsum Board BOTH SIDES SHALL REFER TO ARE NOMINAL, AND TO FACE OF STUD. (IE. 4'-3 5/8" METAL STUDS)
 - INDICATES CORNER GUARD - REFER TO CORNER OF PARTITION DESCRIBED IN KEYNOTE 7.
 - INDICATES ADA COMPLIANT SHOWER CAB.
 - REFER TO SECTIONS AND DETAILS 12-A17.28.
 - DISPLAY CASE - REFER TO EQUIPMENT DRAWINGS.
 - LOCKER BENCH/BASE - REFER TO DETAIL.
 - INDICATES FLOOR TRENCH PER DETAIL 11-54.5 AND CASEWORK.
 - INDICATES POSTER CASE - REFER TO EQUIPMENT DRAWINGS.
 - METAL STUDS @ 1'-4" O.C. W/5/8" Gypsum Board ON EXPOSED FACE ONLY - REFER TO SPEC. SECTION DIMENSIONS.
 - METAL STUDS @ 1'-4" O.C. W/5/8" Gypsum Board ON EXPOSED FACE, ALSO SEE WALL SECTION 11-A5.4.
 - BUILT-IN BENCH, REFER TO DETAIL 18-A17.28.
 - INDICATES BUILDING EXPANSION JOINT, REFER TO INDICATED SECTIONS.
 - WIRE MESH PARTITIONS-REFER TO SPEC. SEC. 10605.
 - INDICATES LADDER-REFER TO SPEC. SEC. 05500.
 - LOCKER BASE - SEE SECTION 5-A17.30

FLOOR PLAN UNIT G

DRAWN BY: LEC
CHECKED BY: JHU

COMM. NO.: 95067.00
DATE: APRIL 21, 1997

A1.14

REVISIONS NO. DATE

Fanning/Howey Associates, Inc.

Architects Engineers Consultants

THE NEW CHESTERTON HIGH SCHOOL FOR THE DUNELAND SCHOOL CORPORATION CHESTERTON, INDIANA

COPYRIGHT 1997 BY FANNING/HOWEY ASSOCIATES, INC.

10/1/97

10/1/97