
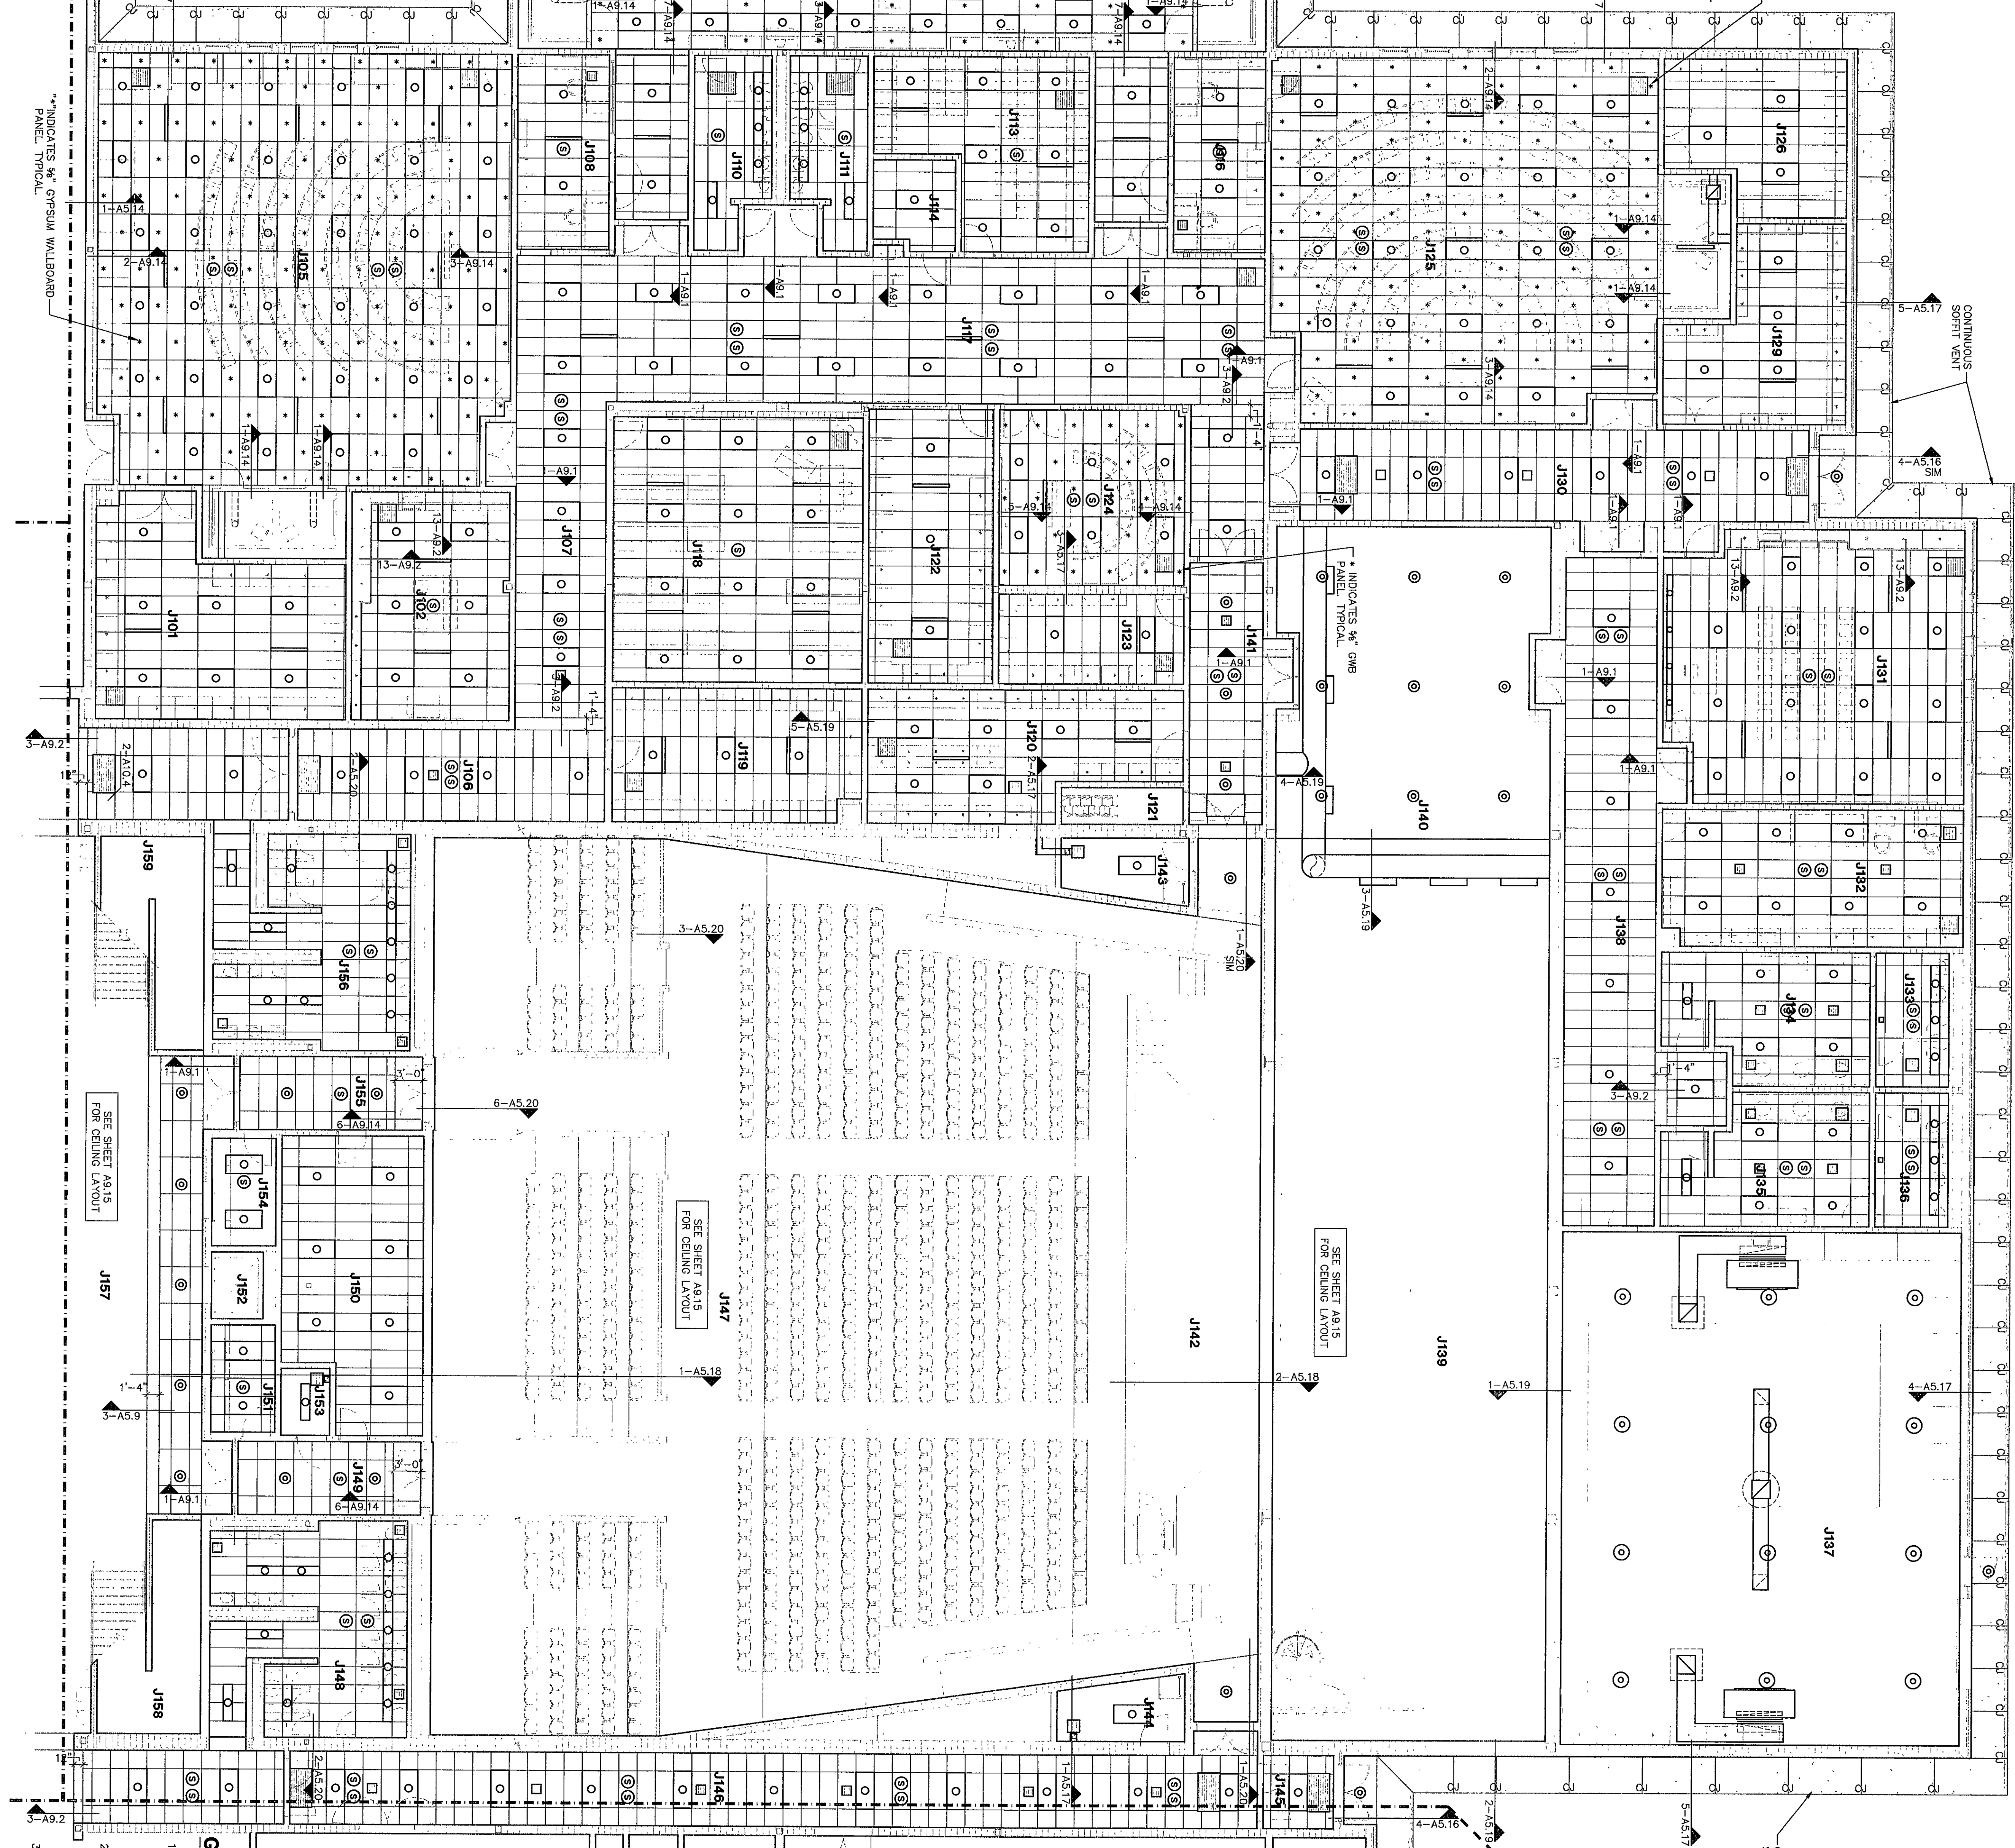
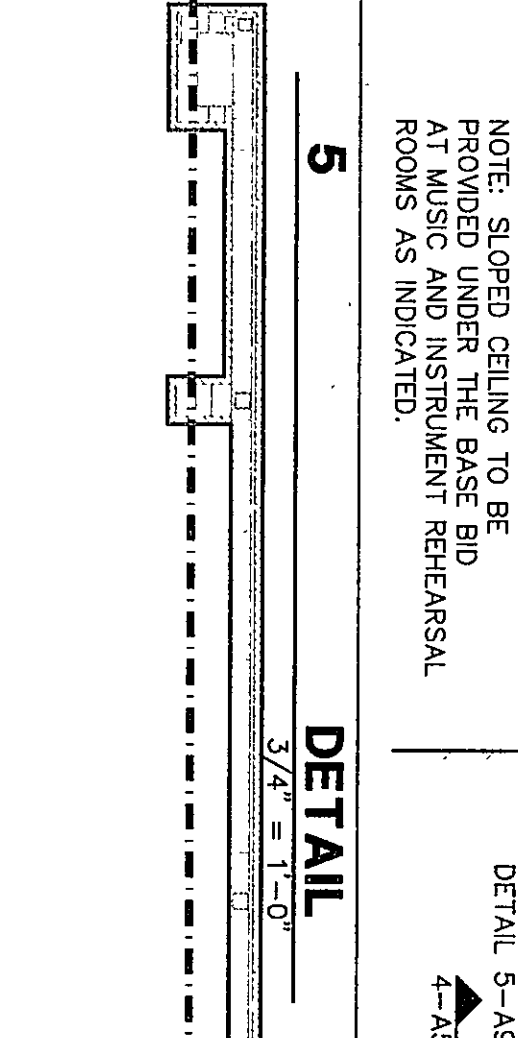
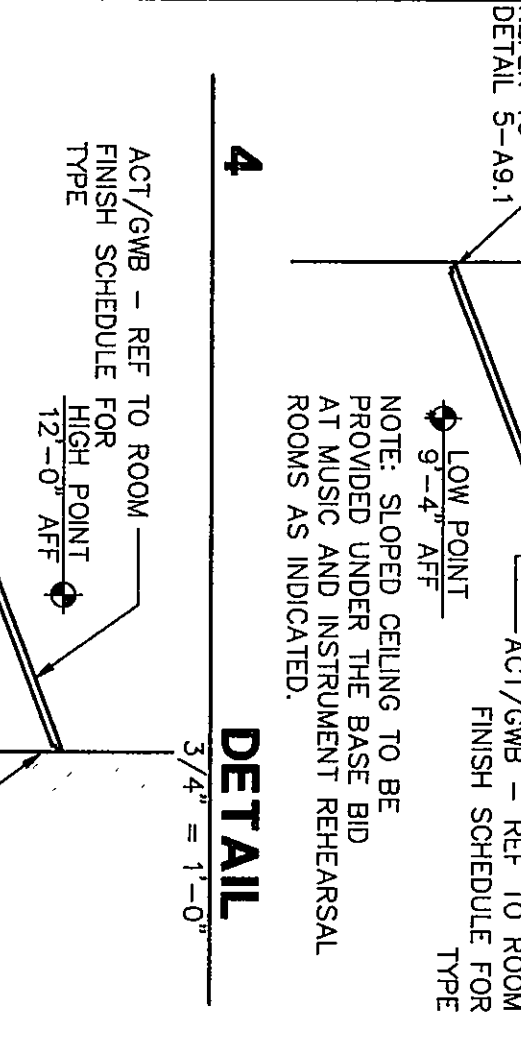
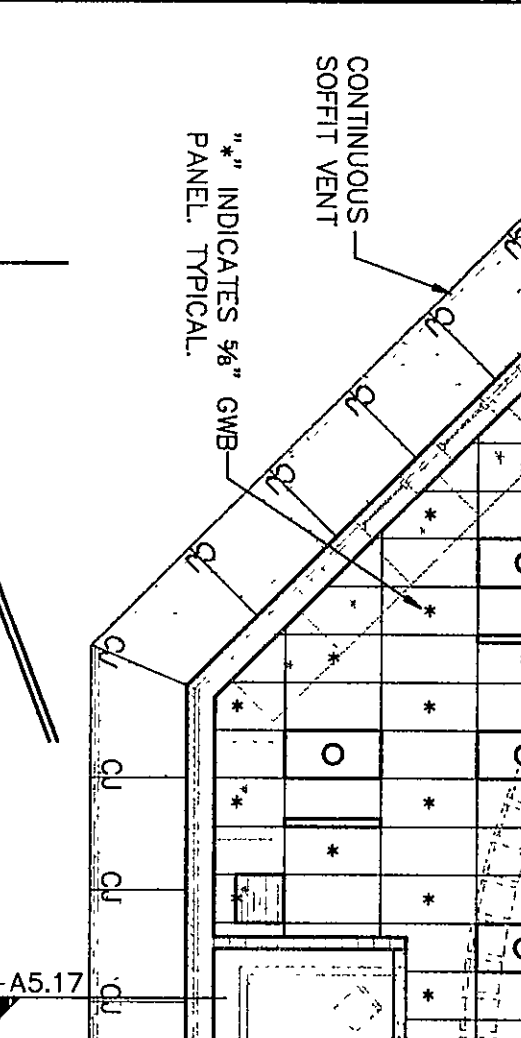
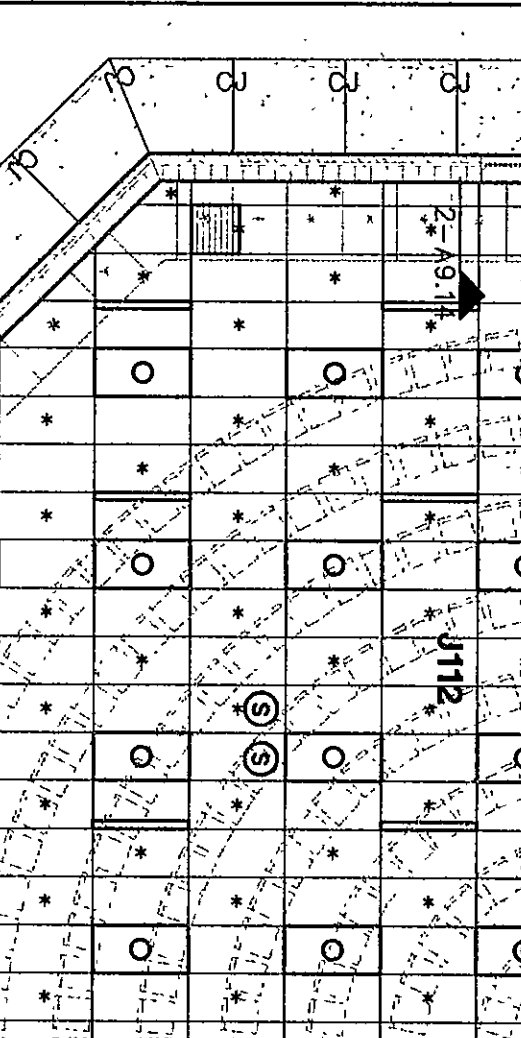
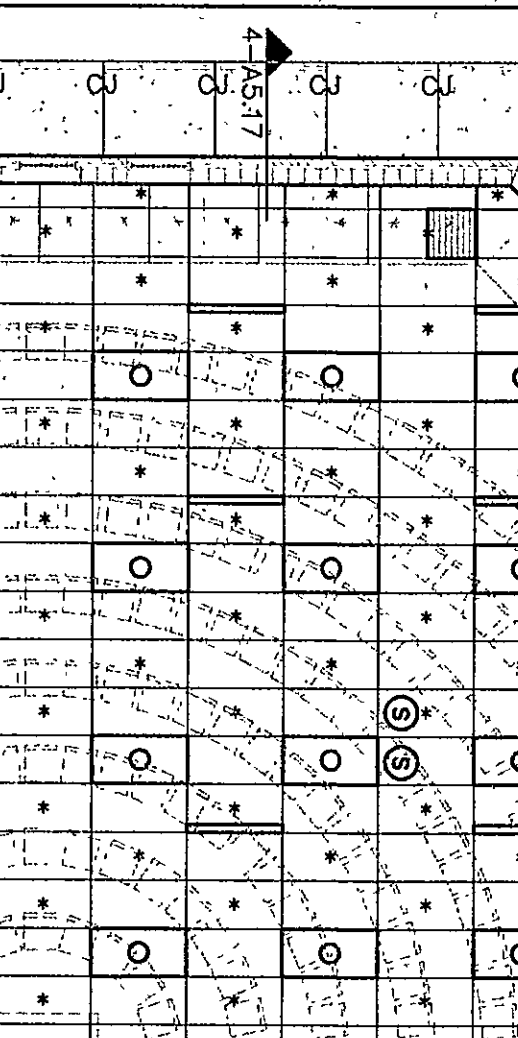
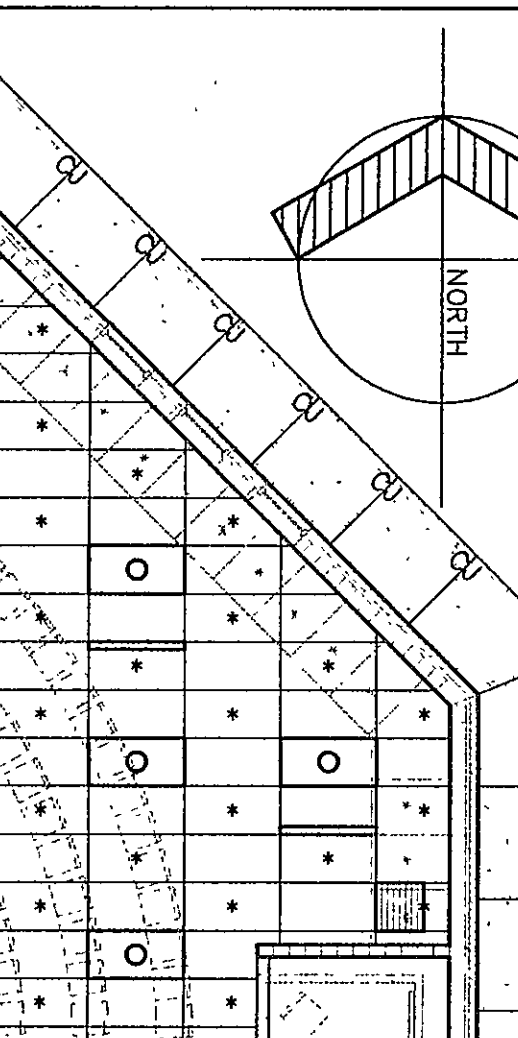
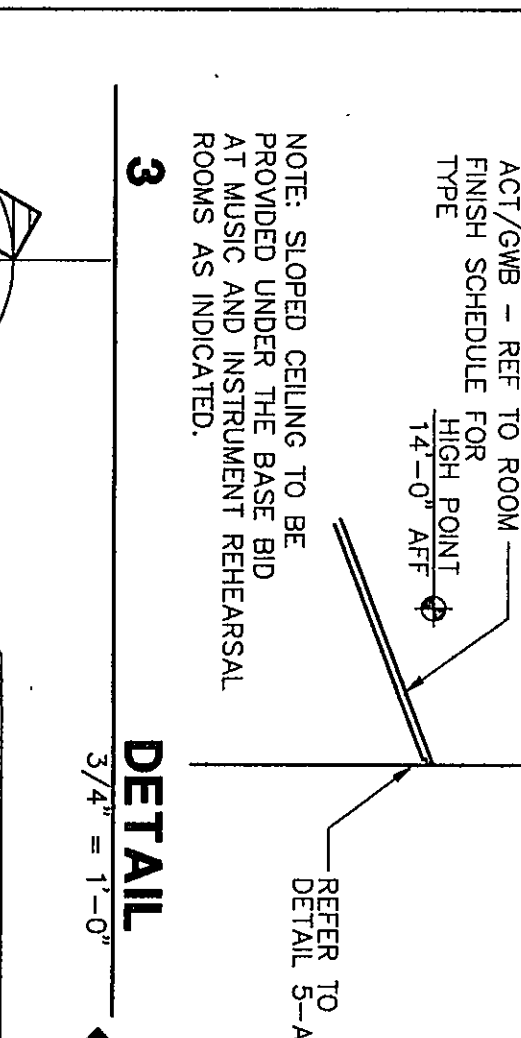
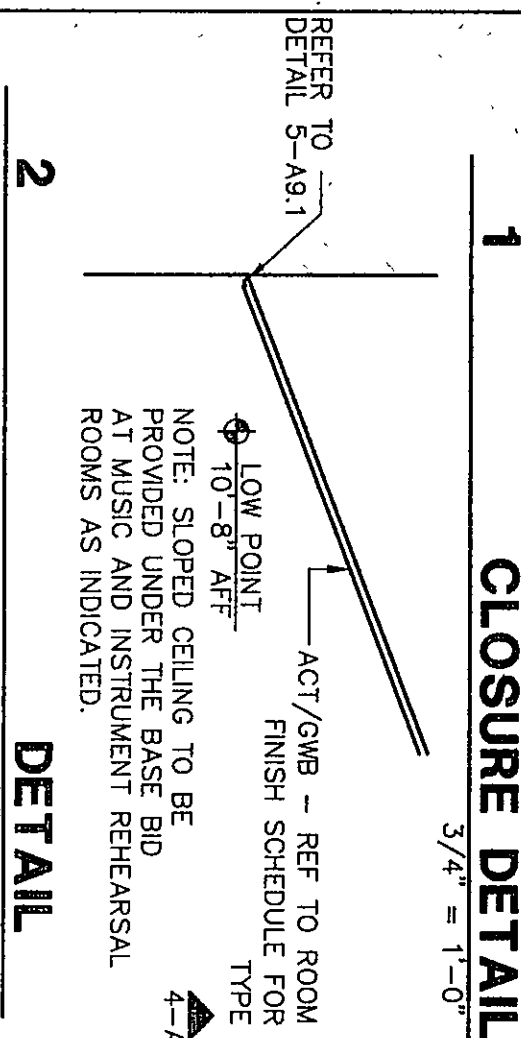


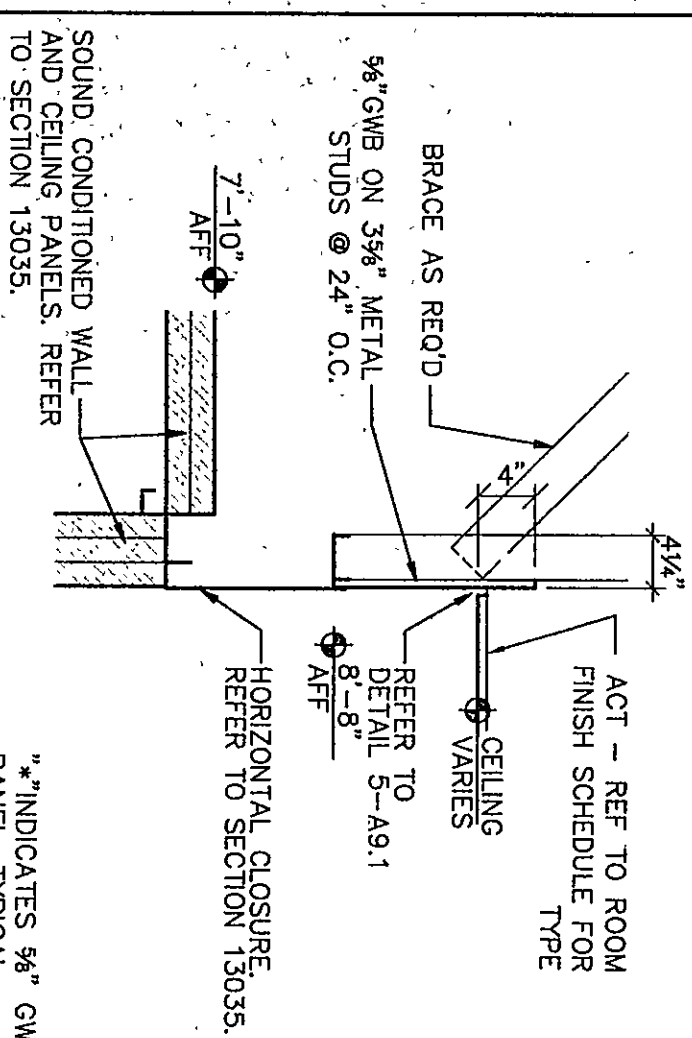

ROOM LEGEND "J1"

ROOM NO.	ROOM NAME	AREA	CEILING
J101	PRACTITION ROOM	556	9'-4"
J102	WORKROOM	430	9'-4"
J103	PRACTICE ROOM	83	9'-4"
J104	INSTRUMENT II	209	9'-4"
J105	CORRIDOR	238	10'-0"
J106	CORRIDOR	213	10'-0"
J107	OFFICE	87	9'-4"
J108	BOY'S TOILET	160	9'-4"
J109	BOY'S TOILET	160	9'-4"
REFLECTED CEILING PLAN LEGEND

- LIGHT FIXTURE - REFER TO ELECTRICAL
- LOUVER/GRILLE - REFER TO MECHANICAL
- SLOT DIFFUSER - REFER TO MECHANICAL
- ACoustical CEILING TILE (ACT) - REFER TO ROOM FINISH SCHEDULE FOR TYPES
- GYPSUM WALLBOARD (GWB)
- EXTERIOR INSULATION FINISH SYSTEM (EIFS)
- CEMENT PLASTER (PLAS)
- SPRAY-ON ACOUSTICAL INSULATION (S44) OVER GLASS FIBER REINFORCED GYPSUM UNITS
- PAINTED EXPOSED STRUCTURE (PES)
- CONTROL JOINT REFER TO DETAIL 12-90.2

GENERAL CEILING NOTES

- ALTERNATE --- SLOPED CEILING, PROJECTION SURFACES AND UNDER A SHADOW HOLDING AT THE FULL PERIMETER OF ALL ACOUSTICAL UNLESS NOTED OTHERWISE. REFER TO ALTERNATIVES SPECIFICATION SECTION 01030.
- UNDER THE BASE BID, PROVIDE LEVEL CEILING GRIDS AT 9'-4" A.F.F. WITHOUT SLOPED PROJECTION SURFACES IN CLASSROOMS. TYPICAL. ALSO REFER TO ALTERNATIVES SPECIFICATION SECTION 01030.
- PROVIDE A REVEAL DRYWALL, TYPICAL AT ALL LOCATIONS WHERE GYPSUM WALLBOARD (GWB) ABUTS A DISSIMILAR MATERIAL. TYPICAL UNLESS NOTED OTHERWISE. REFER TO DETAIL 14-A9.1. REFER TO SPEC SECTION 09250.
- PROVIDE A SHADOW HOLDING AT THE FULL PERIMETER OF ALL ACOUSTICAL UNLESS NOTED OTHERWISE. REFER TO DETAIL 14-A9.1. REFER TO SPEC SECTION 09250.

CEILING PLAN UNIT J1

DRAWN BY: GJE COMM. NO.: 95067.00
CHECKED BY: JHJ DATE: APRIL 21, 1997

A9.14

REVISIONS NO. DATE

Fanning/Howey Associates, Inc.

Architects Engineers Consultants

THE NEW CHESTERTON HIGH SCHOOL FOR THE DUNELAND SCHOOL CORPORATION CHESTERTON, INDIANA

COPYRIGHT 1997 BY FANNING/HOWEY ASSOCIATES, INC.