


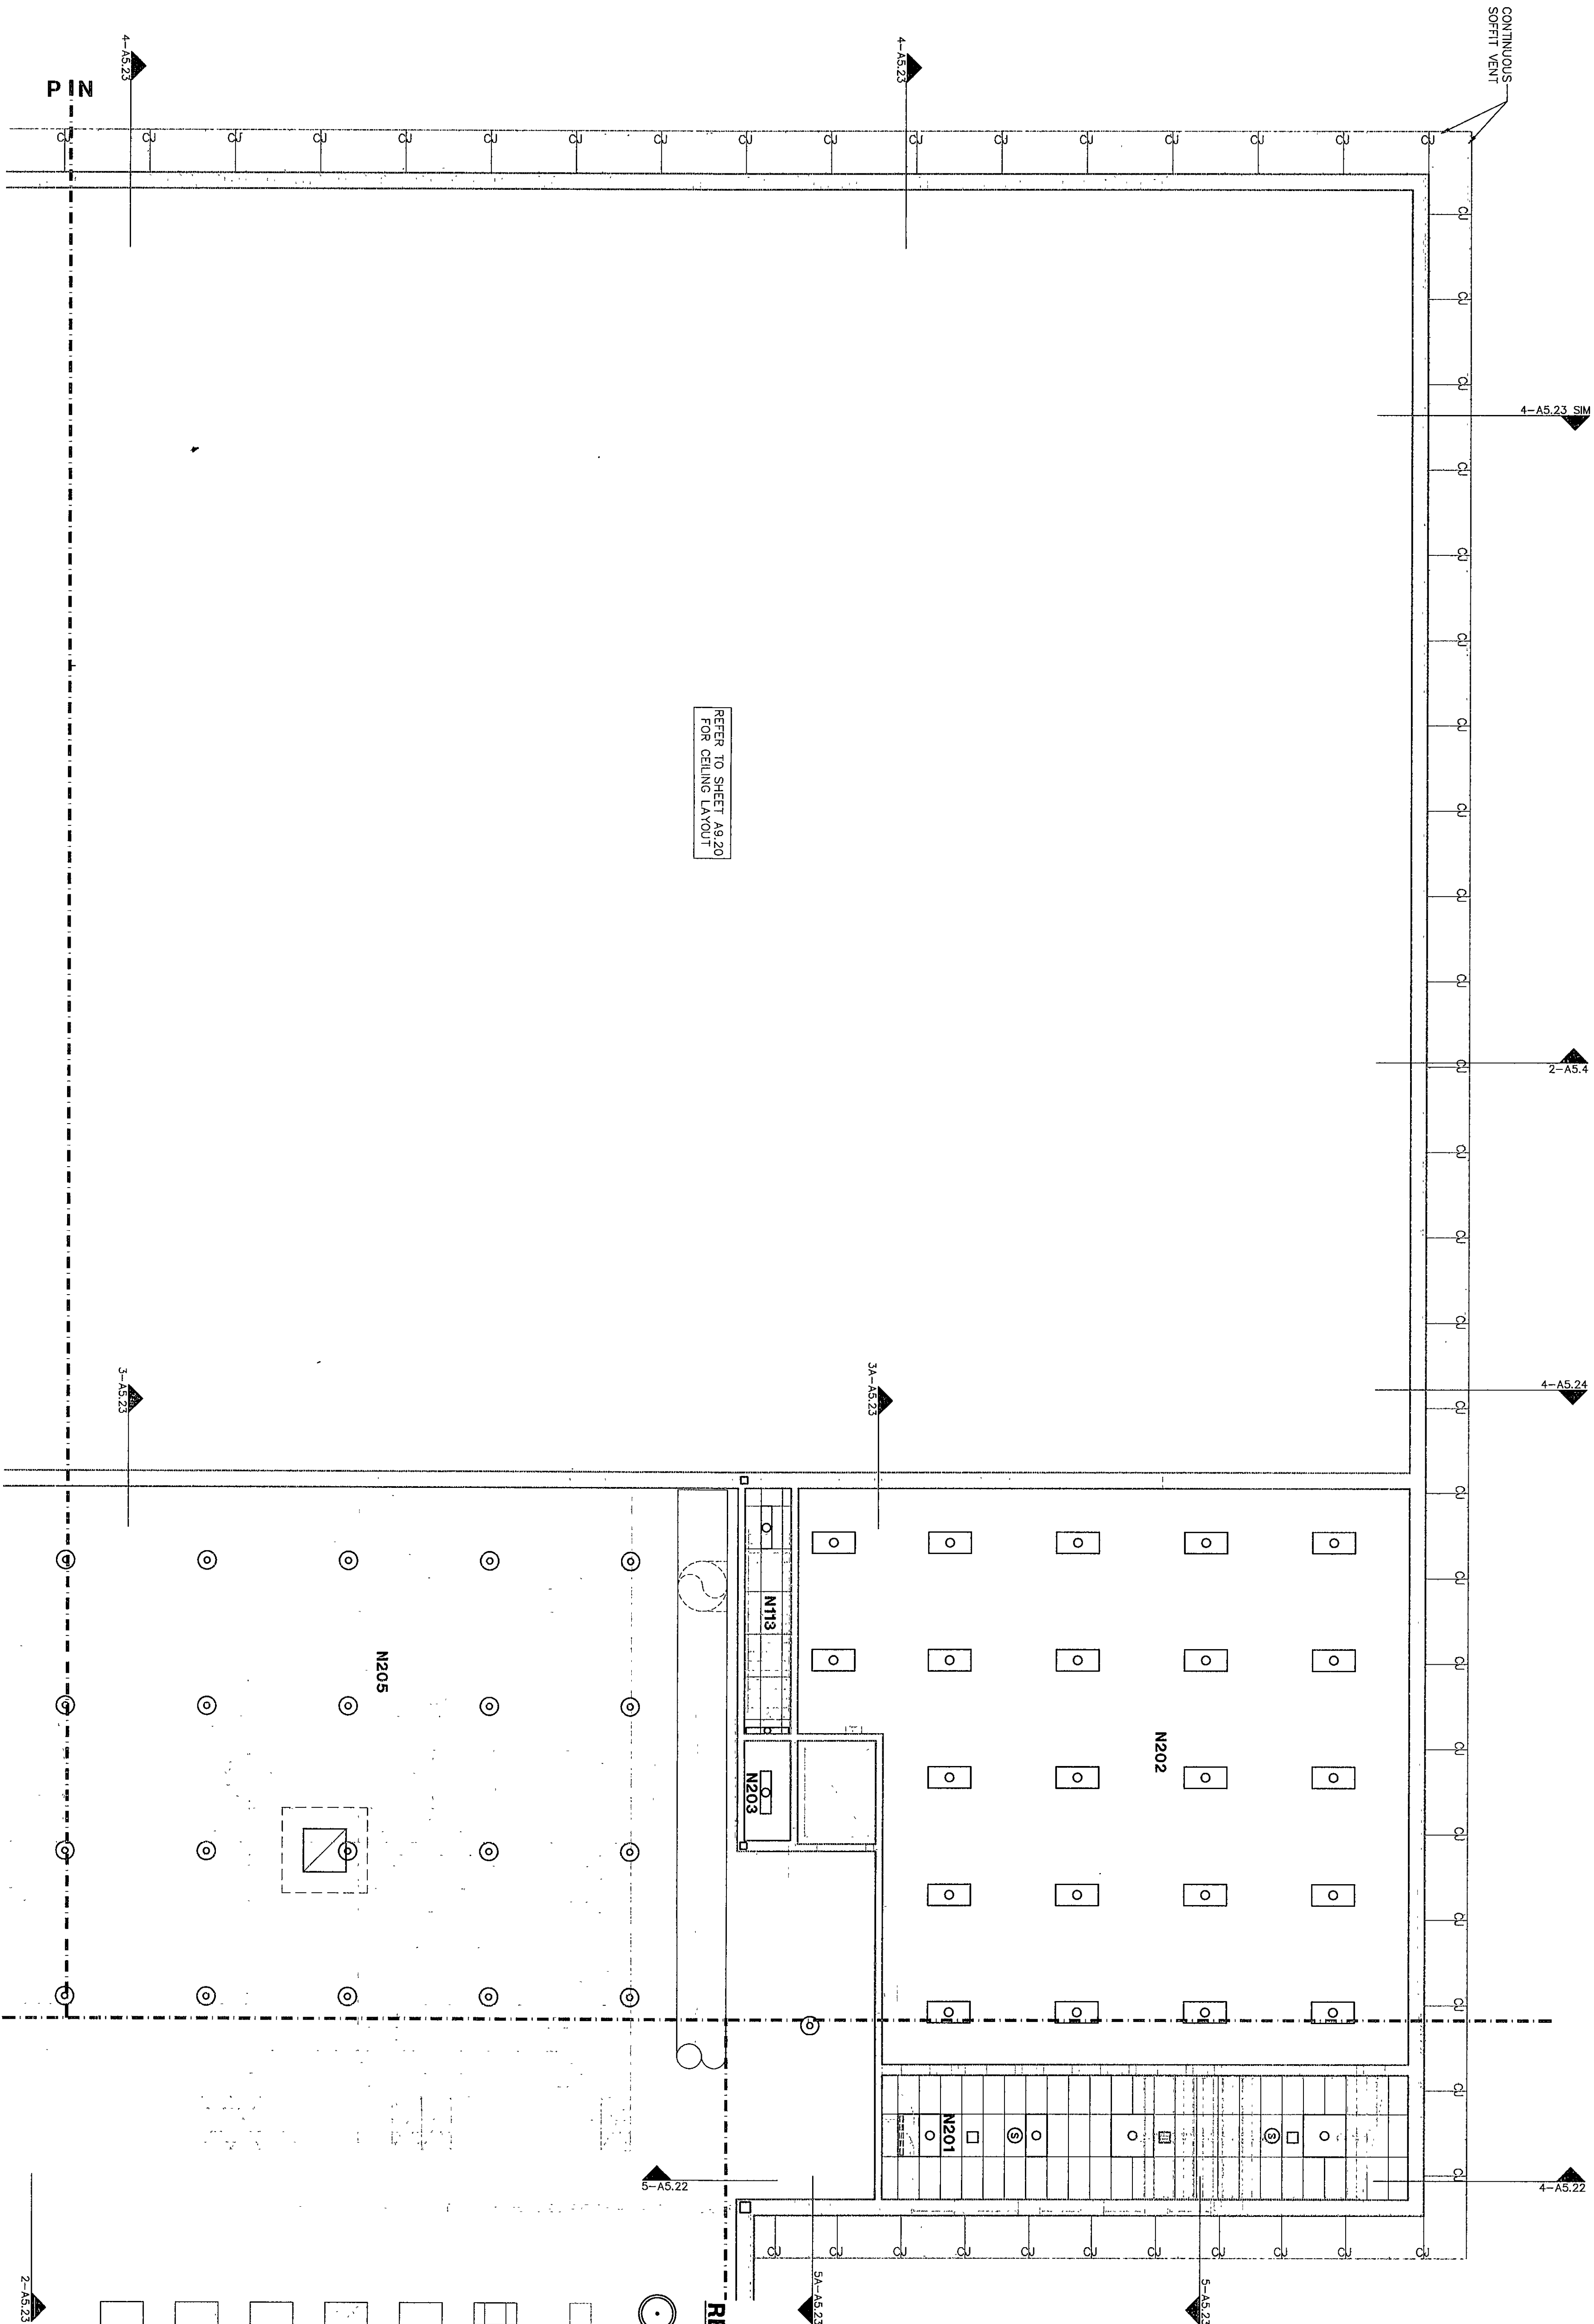

REFER TO SHEET A9.20
FOR CEILING LAYOUT

GENERAL CEILING NOTES

1. ALTERNATE — SLOPED CEILINGS, PROJECTION SURFACES AND UNDER AN ALTERNATIVE BID. TYPICAL AT CLASSROOM LOCATIONS UNLESS NOTED OTHERWISE. REFER TO ALTERNATIVES SPECIFICATION SECTION 01030.
2. UNDER THE BASE BID, PROVIDE LEVEL CEILING GRIDS AT 9'-4" A.F.F. AT CLASSROOM LOCATIONS UNLESS NOTED OTHERWISE. TYPICAL AT CLASSROOM LOCATIONS UNLESS NOTED OTHERWISE. ALSO REFER TO ALTERNATIVES SPECIFICATION SECTION 01030. PROVIDE A REVEAL DRYWALL TRIM AT ALL LOCATIONS WHERE GYPSUM ORLEBOARD (GWB) IS A LOSSMARK MATERIAL. TYPICAL UNLESS NOTED OTHERWISE. REFER TO DETAIL 4-A5.1. REFER TO SPEC SECTION 09500.
3. PROVIDE SHADOW MOLDING AT THE FULL PERIMETER OF ALL ACOUSTICAL CEILING UNITS (ACU) UNLESS NOTED OTHERWISE. REFER TO DETAIL 5-A5.1. REFER TO SPECIFICATION SECTION 09510.
4. PROVIDE SHADOW MOLDING AT THE FULL PERIMETER OF ALL ACOUSTICAL CEILING UNITS (ACU) UNLESS NOTED OTHERWISE. REFER TO DETAIL 5-A5.1. REFER TO SPECIFICATION SECTION 09510.

REFLECTED CEILING PLAN LEGEND


- LIGHT FIXTURE — REFER TO ELECTRICAL
- SPEAKER — REFER TO ELECTRICAL
- LOUVER/GRILLE — REFER TO MECHANICAL
- SLOT DIFFUSER — REFER TO MECHANICAL
- ACOUSTICAL CEILING TILE (ACT) — REFER TO ROOM FINISH SCHEDULE FOR TYPES
- GYPSUM WALLBOARD (GWB)
- EXTERIOR INSULATION FINISH SYSTEM (EIFS)
- CEMENT PLASTER (PLAS)
- SPRAY-ON ACOUSTICAL INSULATION (SAI)
- OVER GLASS FIBER REINFORCED GYPSUM UNITS
- PAINTED EXPOSED STRUCTURE (PES)
- CONTROL UNIT REFER TO DETAIL 12-A5.2

ROOM LEGEND "N2"


ROOM NO.	ROOM NAME	AREA S.F.	CEILING HEIGHT
N201	STAIR	578.6	10'-8"
N202	ELEVATOR EQUIPMENT	37	---
N203	NOT USED	---	---
N205	BUSWAY COURT	4691	---

CEILING PLAN UNIT N2


1/8" = 1'-0"

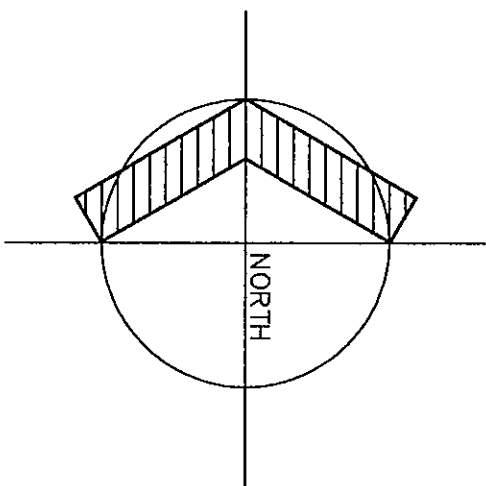

07-A-107


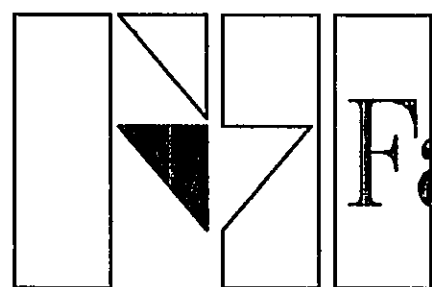


Fanning/Howey Associates, Inc.
Architects Engineers Consultants

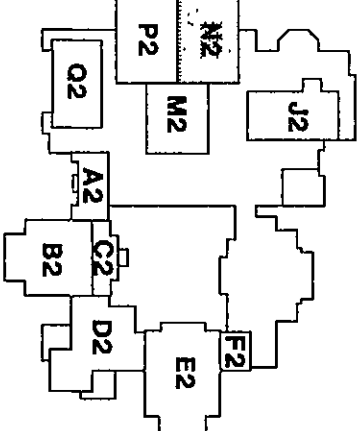

THE NEW
CHESTERTON HIGH SCHOOL
FOR THE
DUNELAND SCHOOL CORPORATION
CHESTERTON, INDIANA

COPYRIGHT 1997 BY FANNING/HOWEY ASSOCIATES, INC.

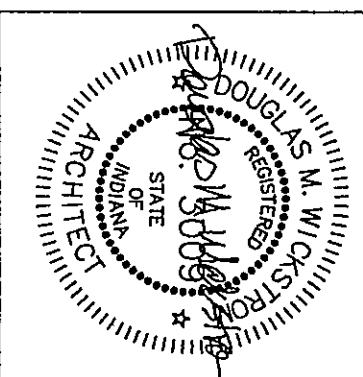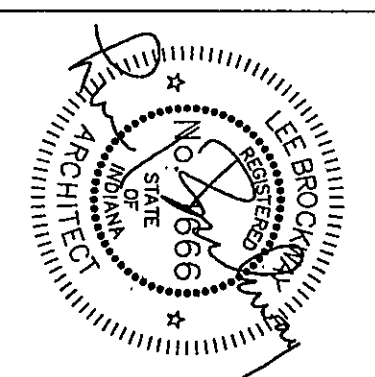

CEILING PLAN UNIT N2

DRAWN BY: GJE COMM. NO.: 95067.00
CHECKED BY: JHJ DATE: APRIL 21, 1997

A9.21

REVISIONS NO. DATE

CHESTERTON HIGH SCHOOL
95067.00