



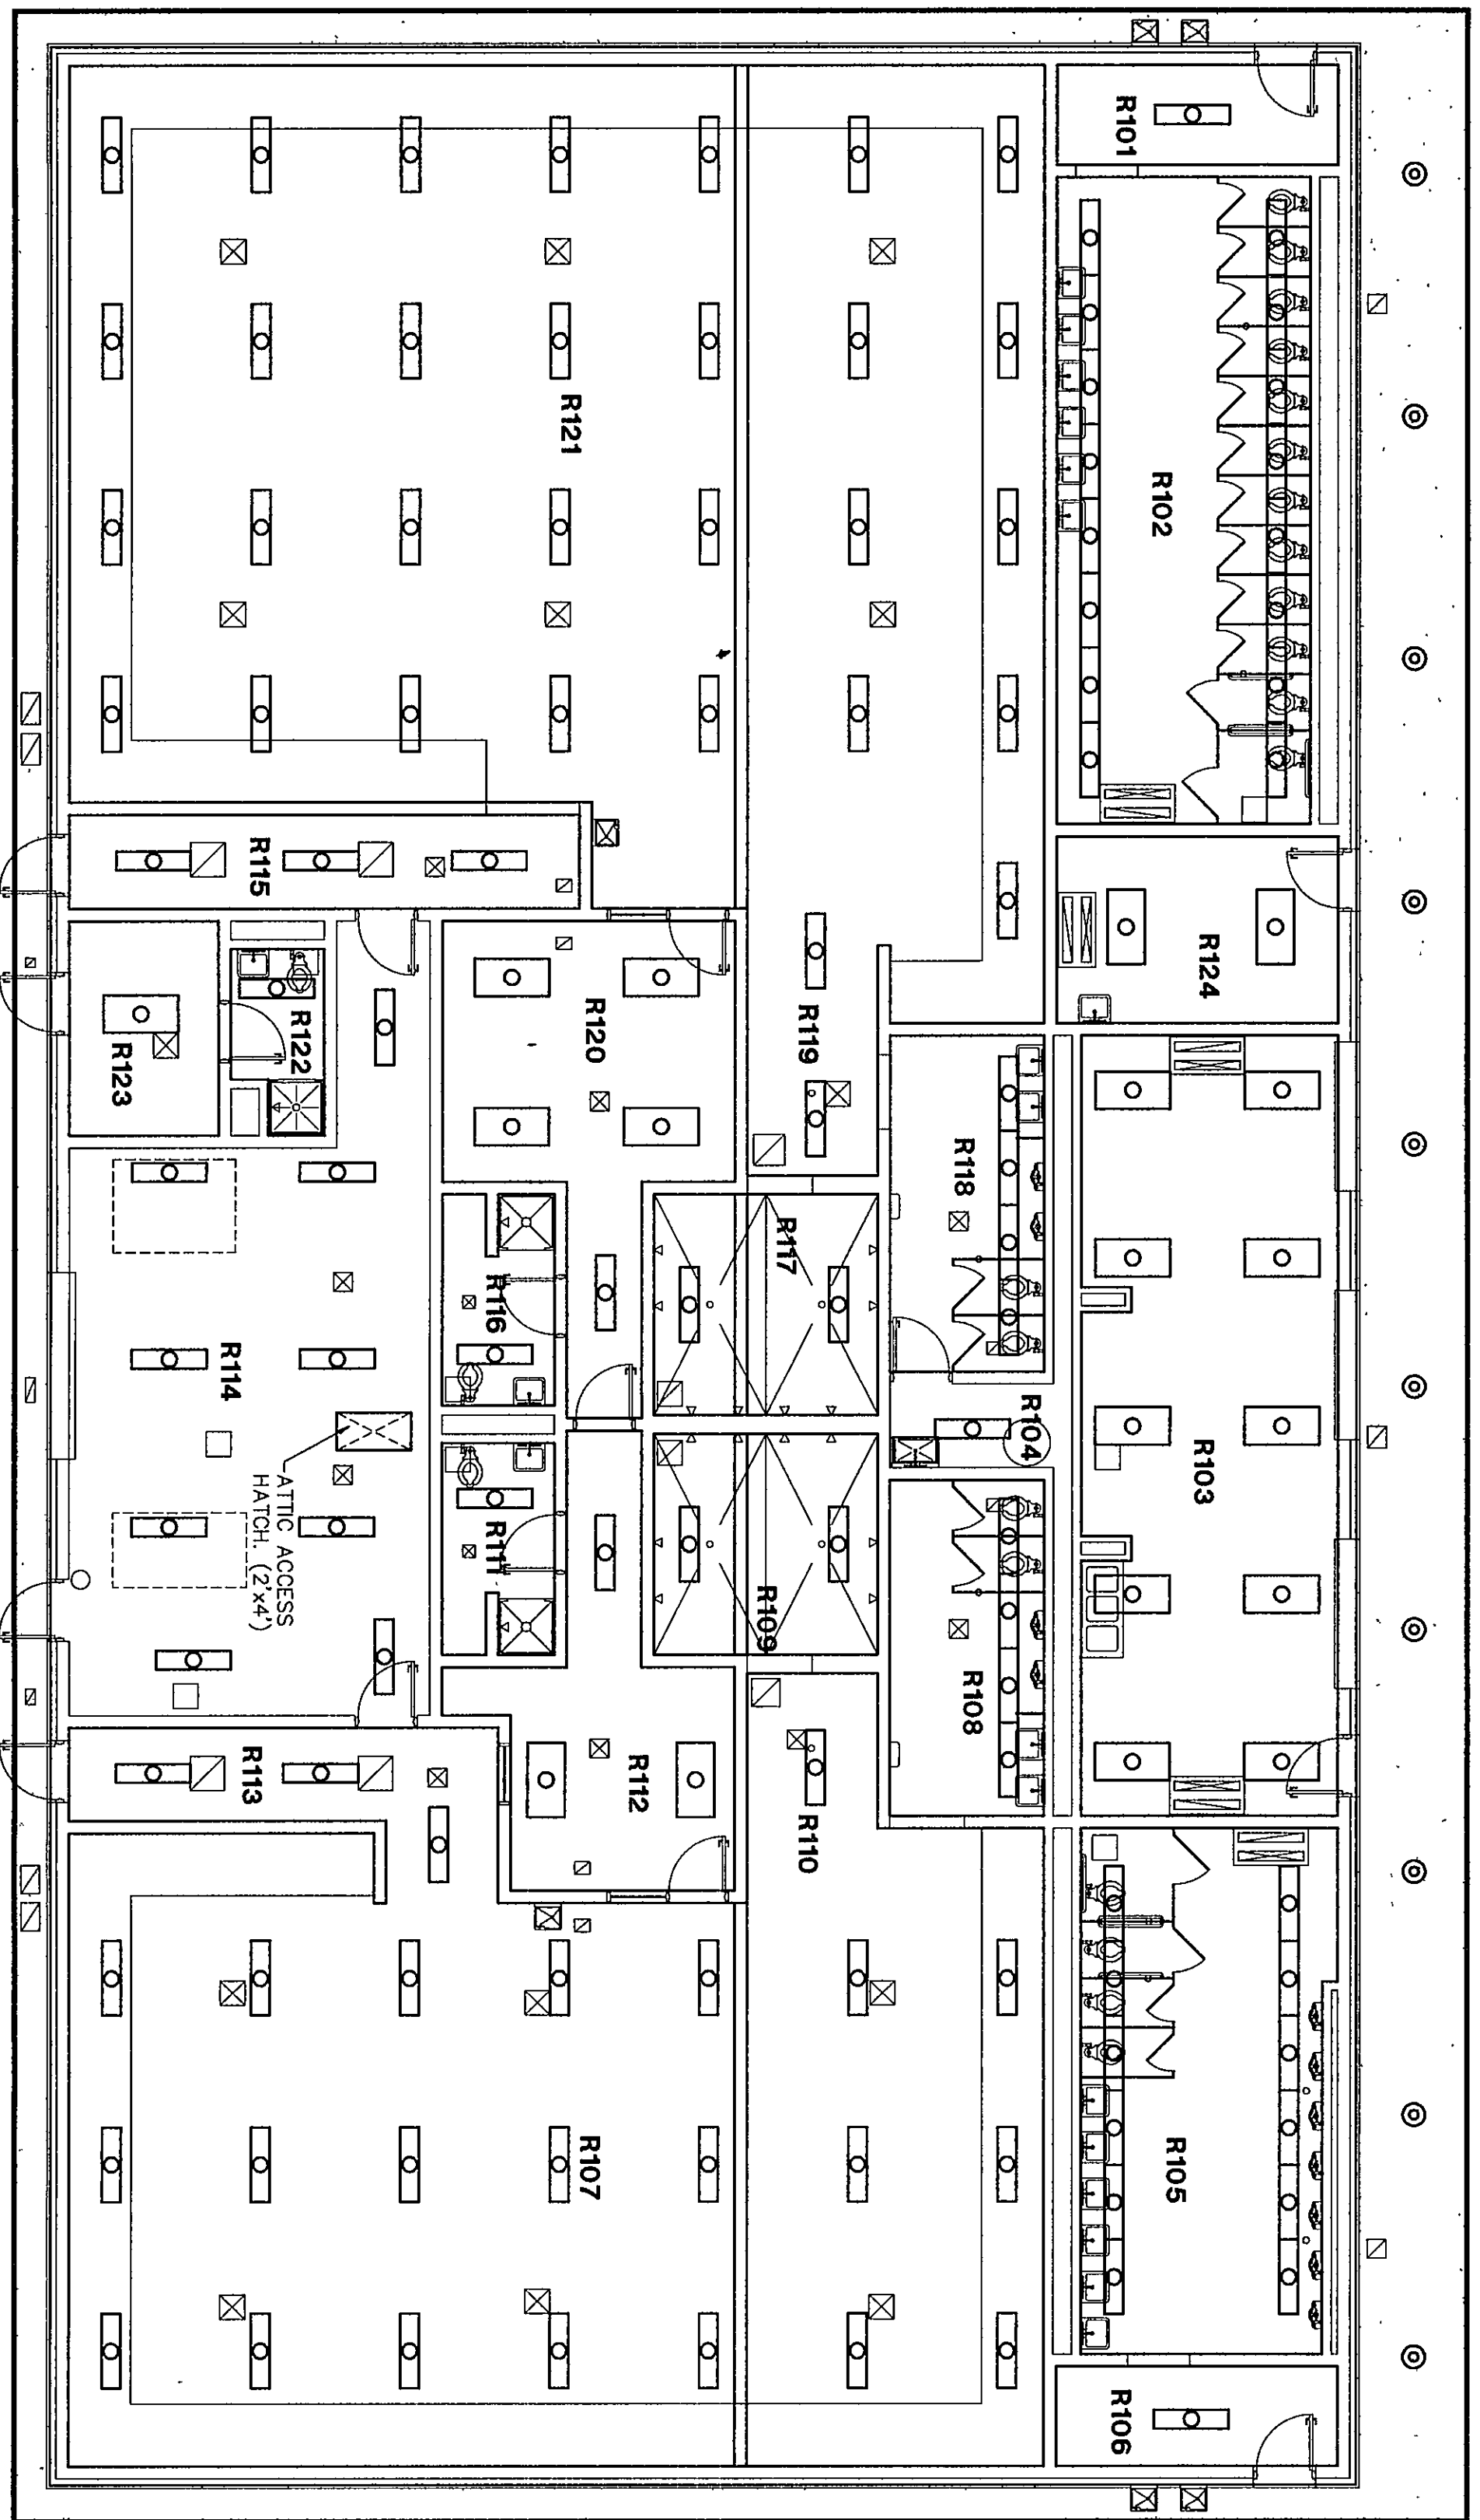


ROOM LEGEND "R"			
ROOM NO.	ROOM NAME	AREA S.F.	CEILING HEIGHT
R101	VESTIBULE	80	9'-4"
R102	VESTIBULE	80	9'-4"
R103	VESTIBULE	568	9'-4"
R104	CONCESSIONS	61	9'-4"
R105	UTILITY	271	9'-4"
R106	TOILET	1701	9'-4"
R107	LOCKER ROOM	142	9'-4"
R108	LOCKER ROOM	142	9'-4"
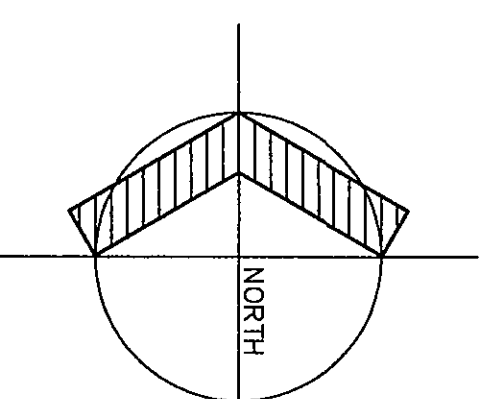


REFLECTED CEILING PLAN


1/4" = 1'-0"

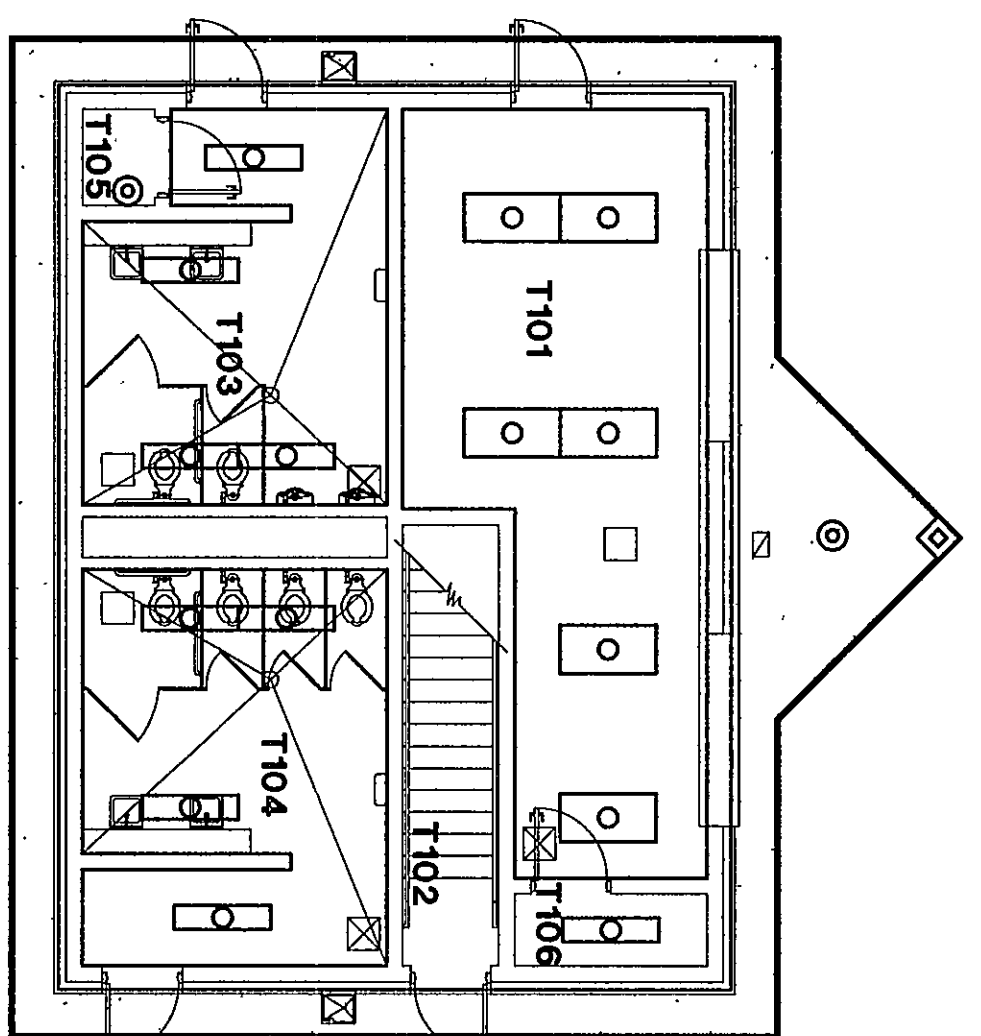


REFLECTED CEILING PLAN - BUILDING 'A'

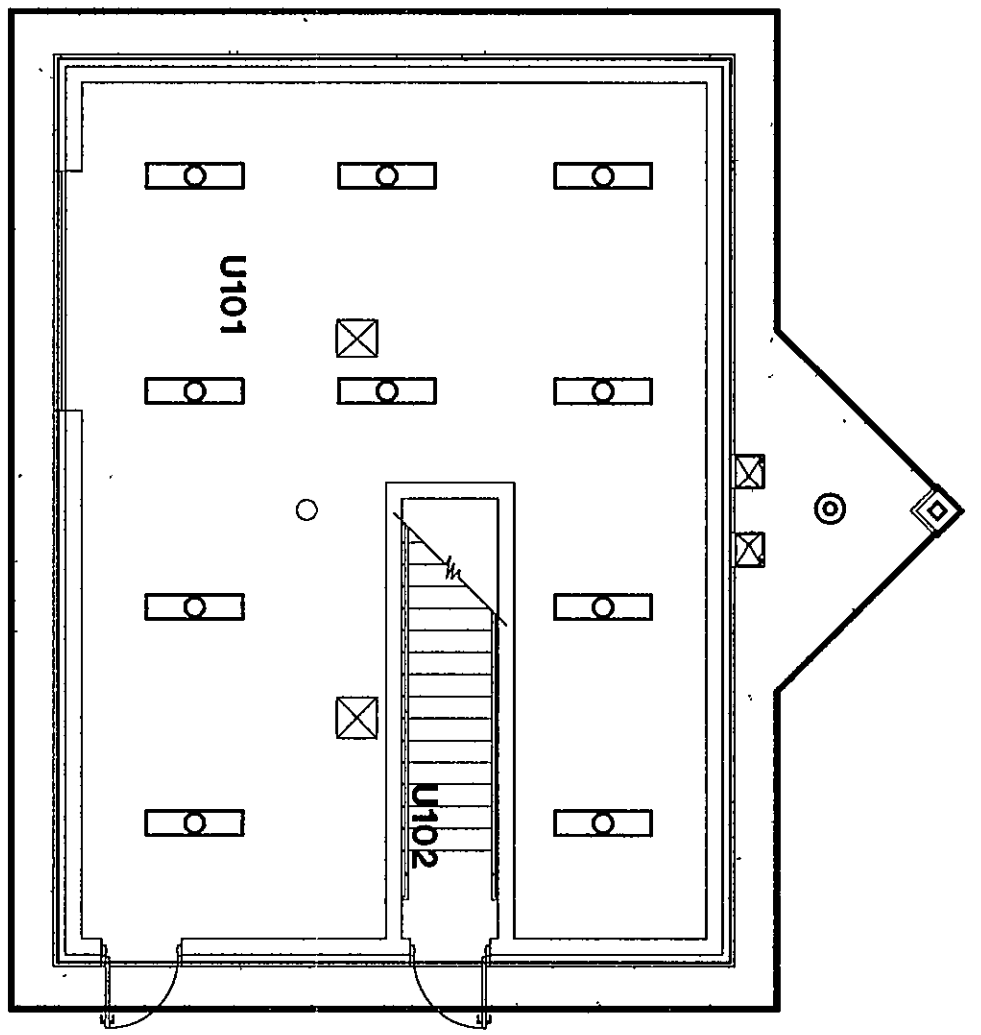

REFLECTED CEILING PLAN - BUILDING 'B'

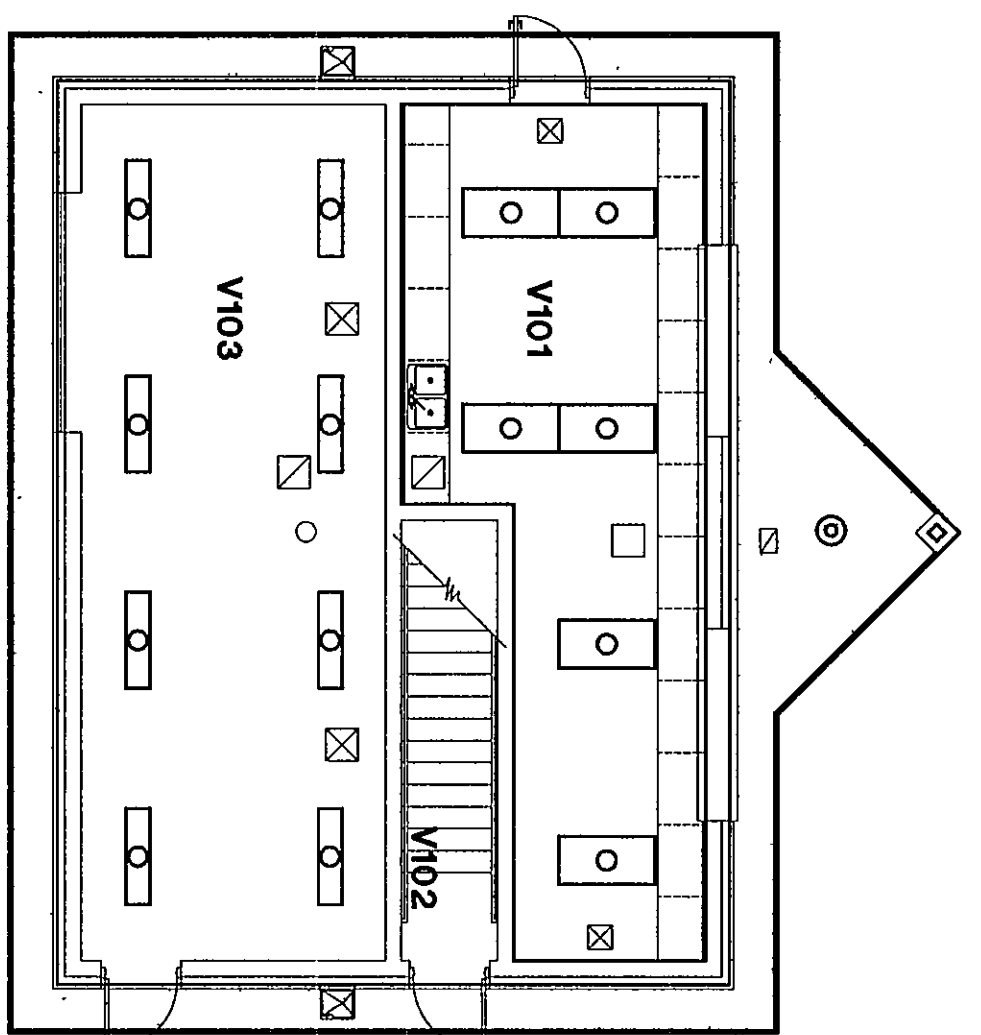

REFLECTED CEILING PLAN - BUILDING 'C'

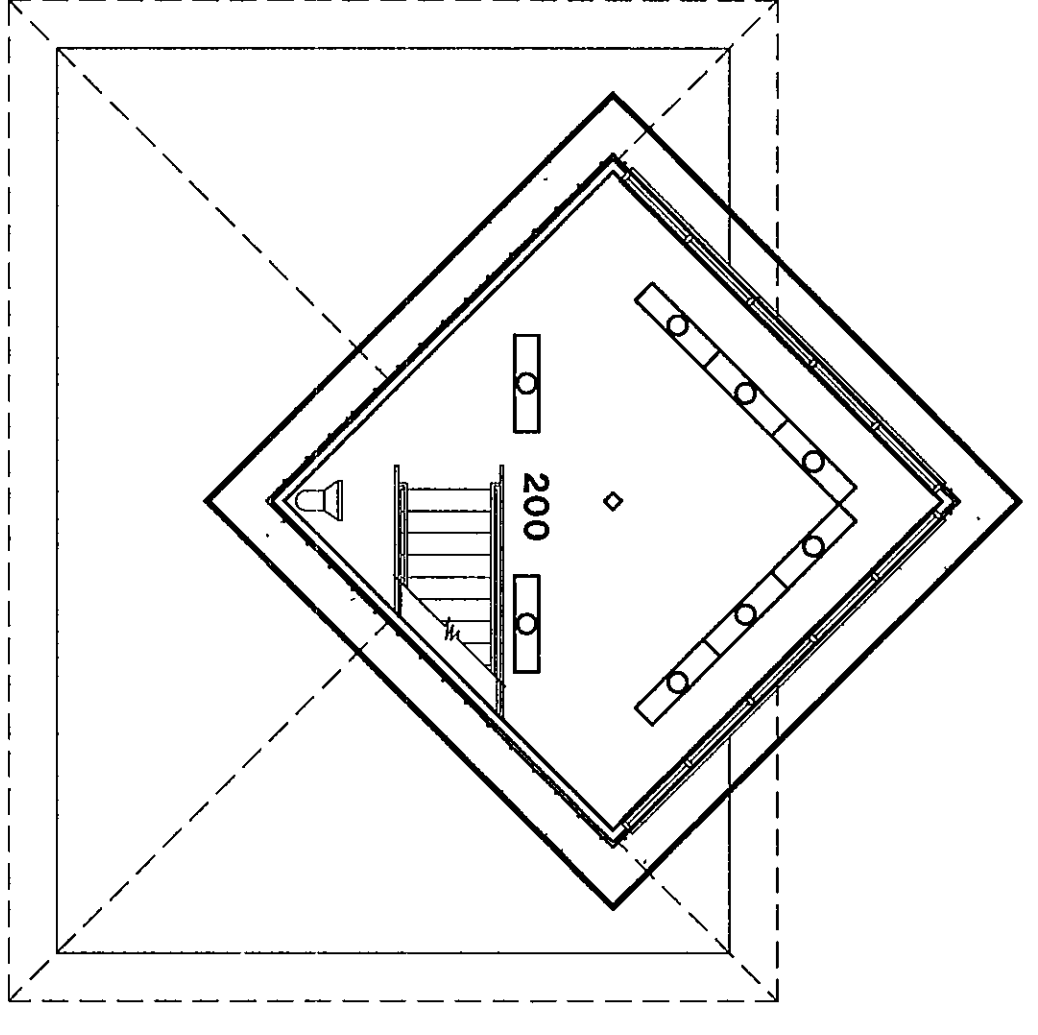

SECOND FLOOR PLAN - BUILDINGS 'A, B, C'

ROOM LEGEND "T"			
ROOM NO.	ROOM NAME	AREA S.F.	CEILING HEIGHT
T101	CONCESSIONS	334	8'-8"
T102	CONCESSIONS	73	8'-8"
T103	STAR TOILET	203	8'-8"
T104	WOMEN'S TOILET	12	8'-8"
T105	UTILITY	24	8'-8"
T106	MECHANICAL	251	8'-8"

ROOM LEGEND "U"			
ROOM NO.	ROOM NAME	AREA S.F.	CEILING HEIGHT
U101	STAIR	826	8'-8"
U102	STAIR	351	8'-8"
U103	STAIR	351	8'-8"

ROOM LEGEND "V"			
ROOM NO.	ROOM NAME	AREA S.F.	CEILING HEIGHT
V101	CONCESSIONS	363	8'-8"
V102	STAIR	73	8'-8"
V103	STAIR	351	8'-8"

01-A-172

Fanning/Howey Associates, Inc.
Architects Engineers Consultants

THE NEW
CHESTERTON HIGH SCHOOL
FOR THE
DUNELAND SCHOOL CORPORATION
CHESTERTON, INDIANA

COPYRIGHT 1997 BY FANNING/HOWEY ASSOCIATES, INC.

CONCESSION STAND

DRAWN BY: TODD COMM. NO.: 95067.00
CHECKED BY: LEC DATE: APRIL 21, 1997

A9.26

REVISIONS NO. DATE