




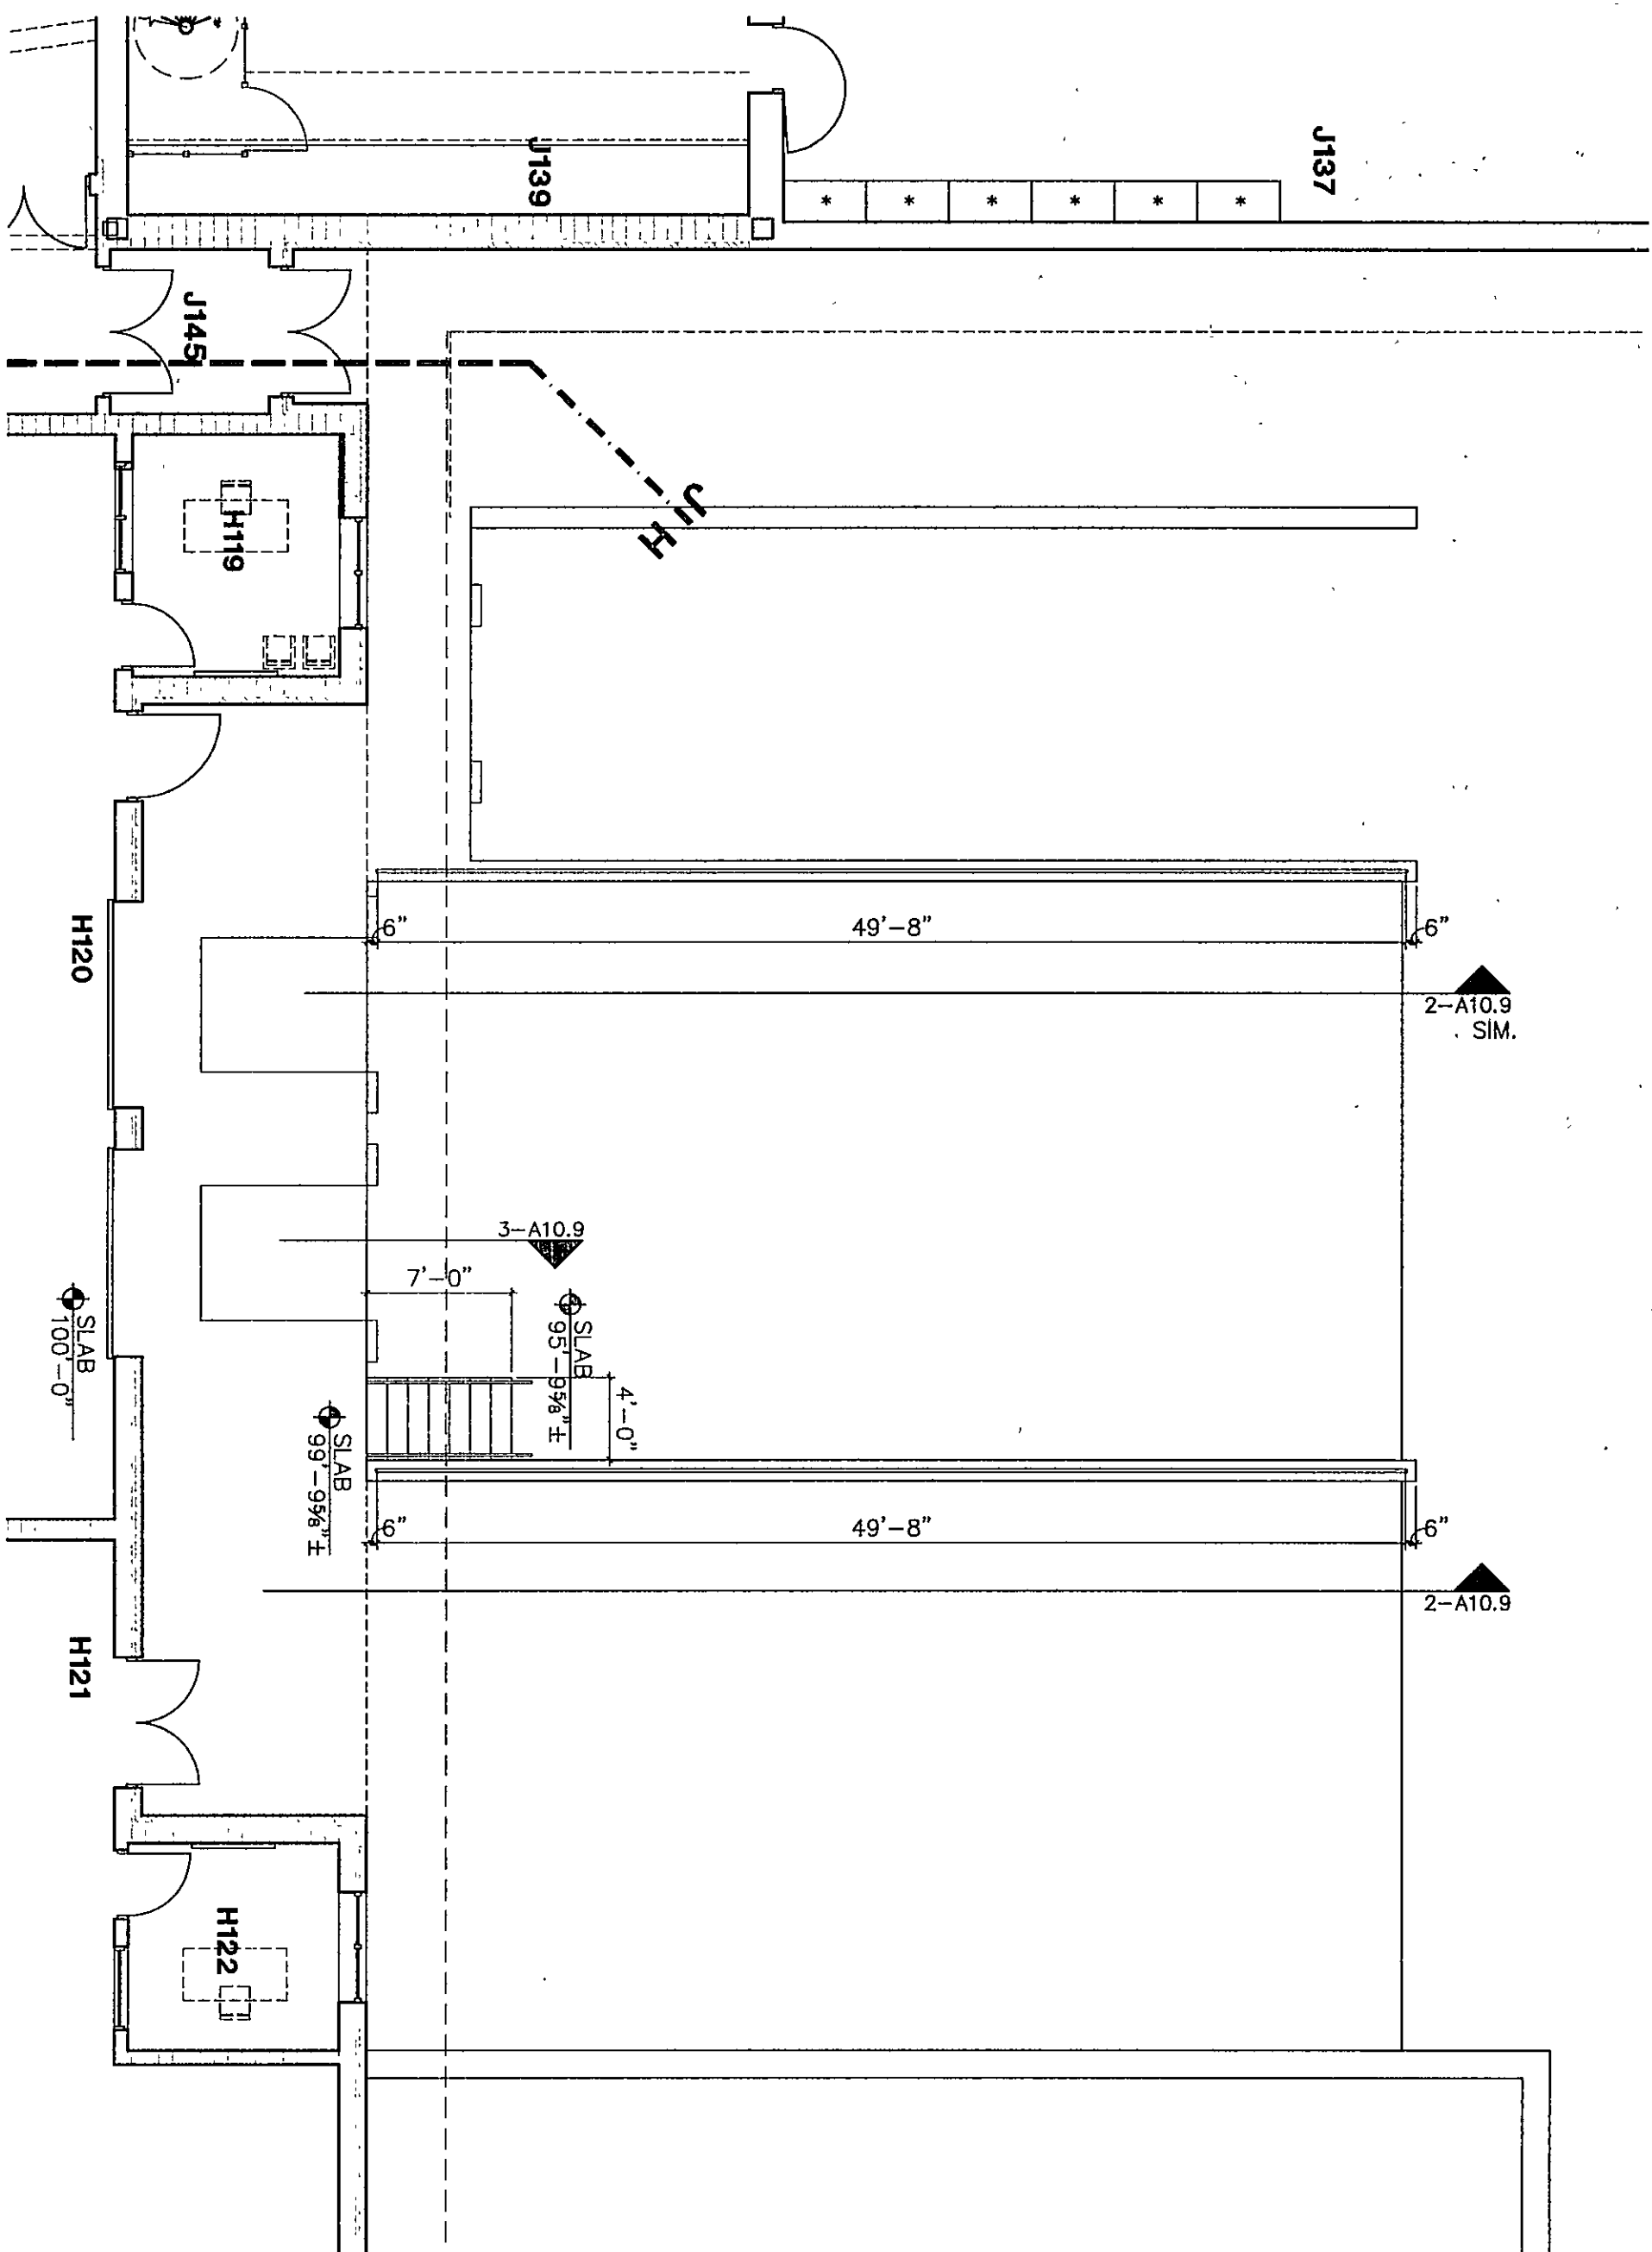


1 PARTIAL FLOOR PLAN - UNIT "H"
1/8" = 1'-0"

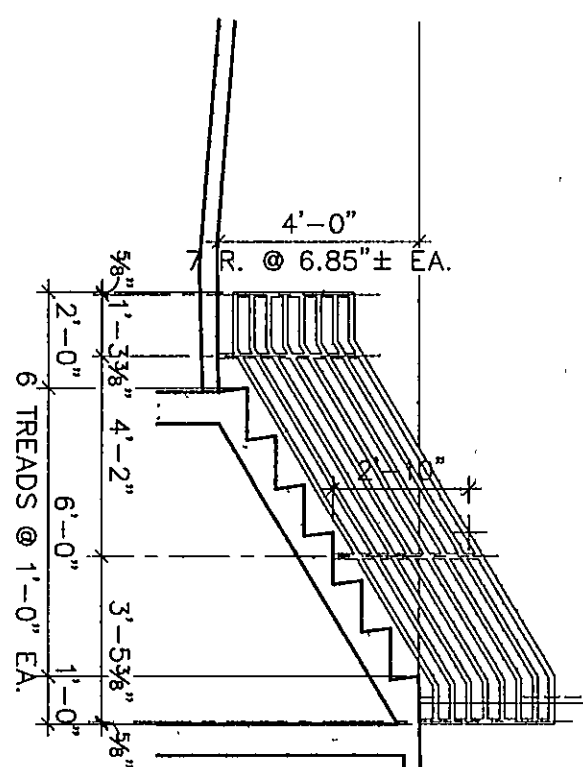


3 STAIR SECTION
1/8" = 1'-0"

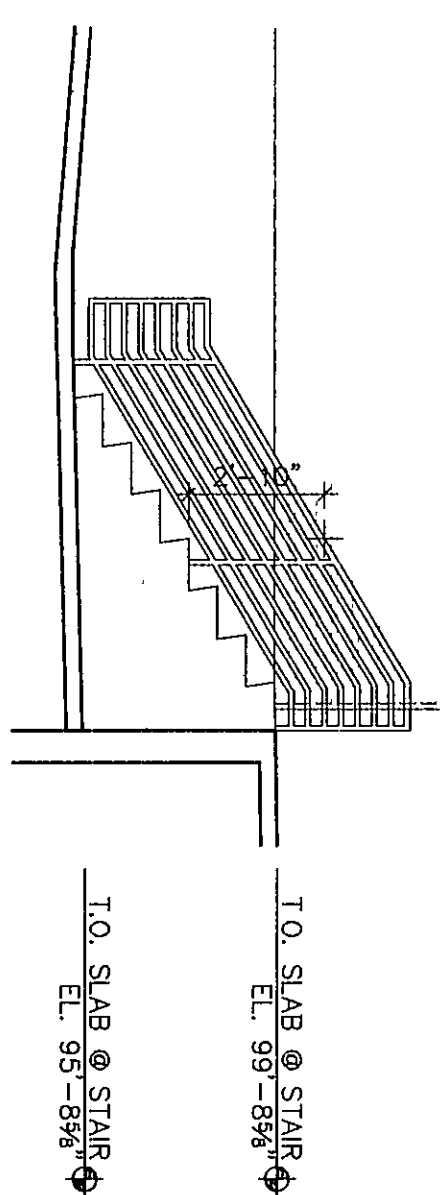


4 STAIR ELEVATION
1/8" = 1'-0"

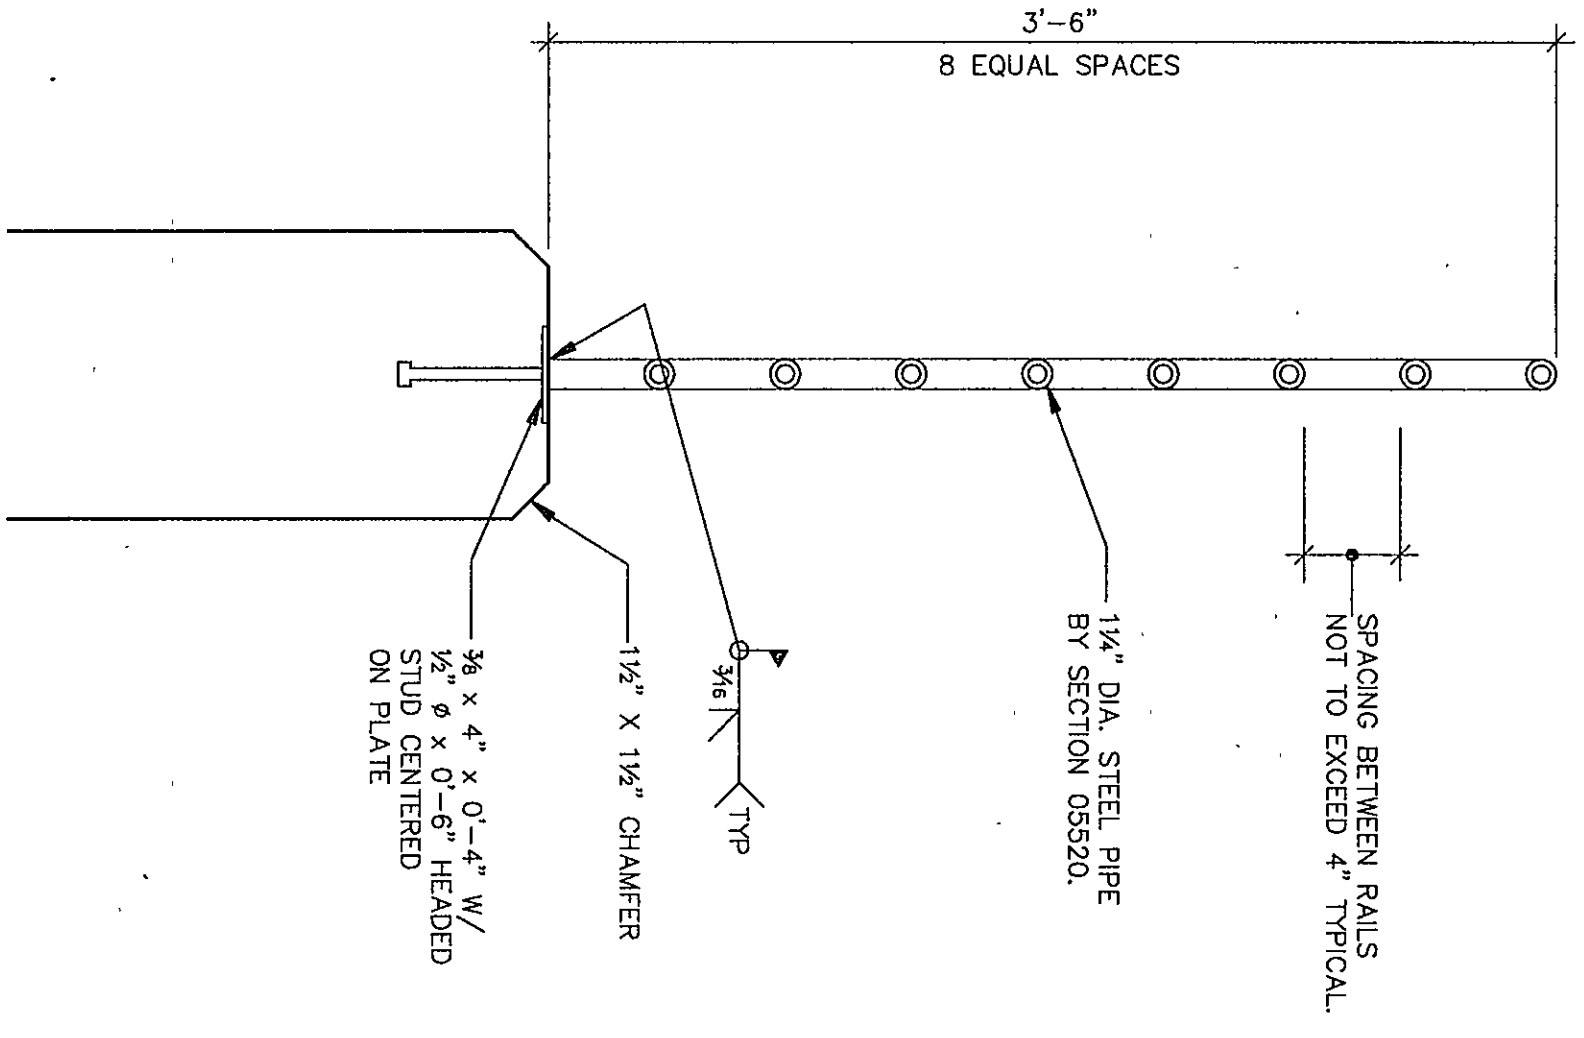


5 RAILING SECTION
1/2" = 1'-0"

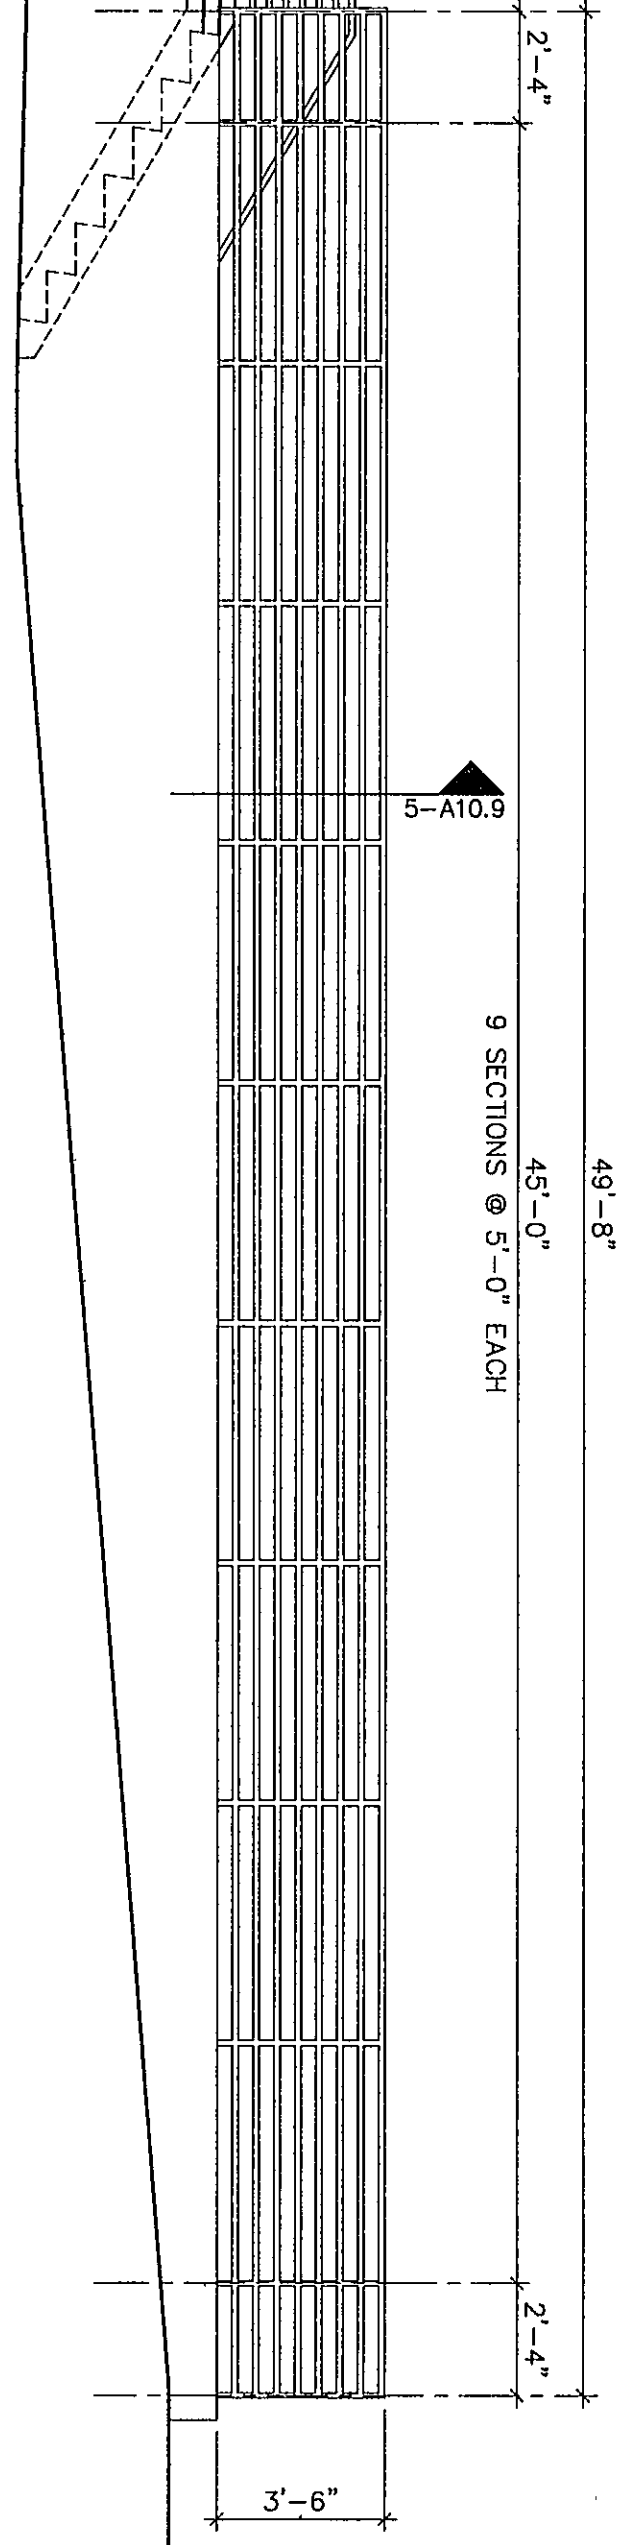


2 RAILING ELEVATION
1/8" = 1'-0"

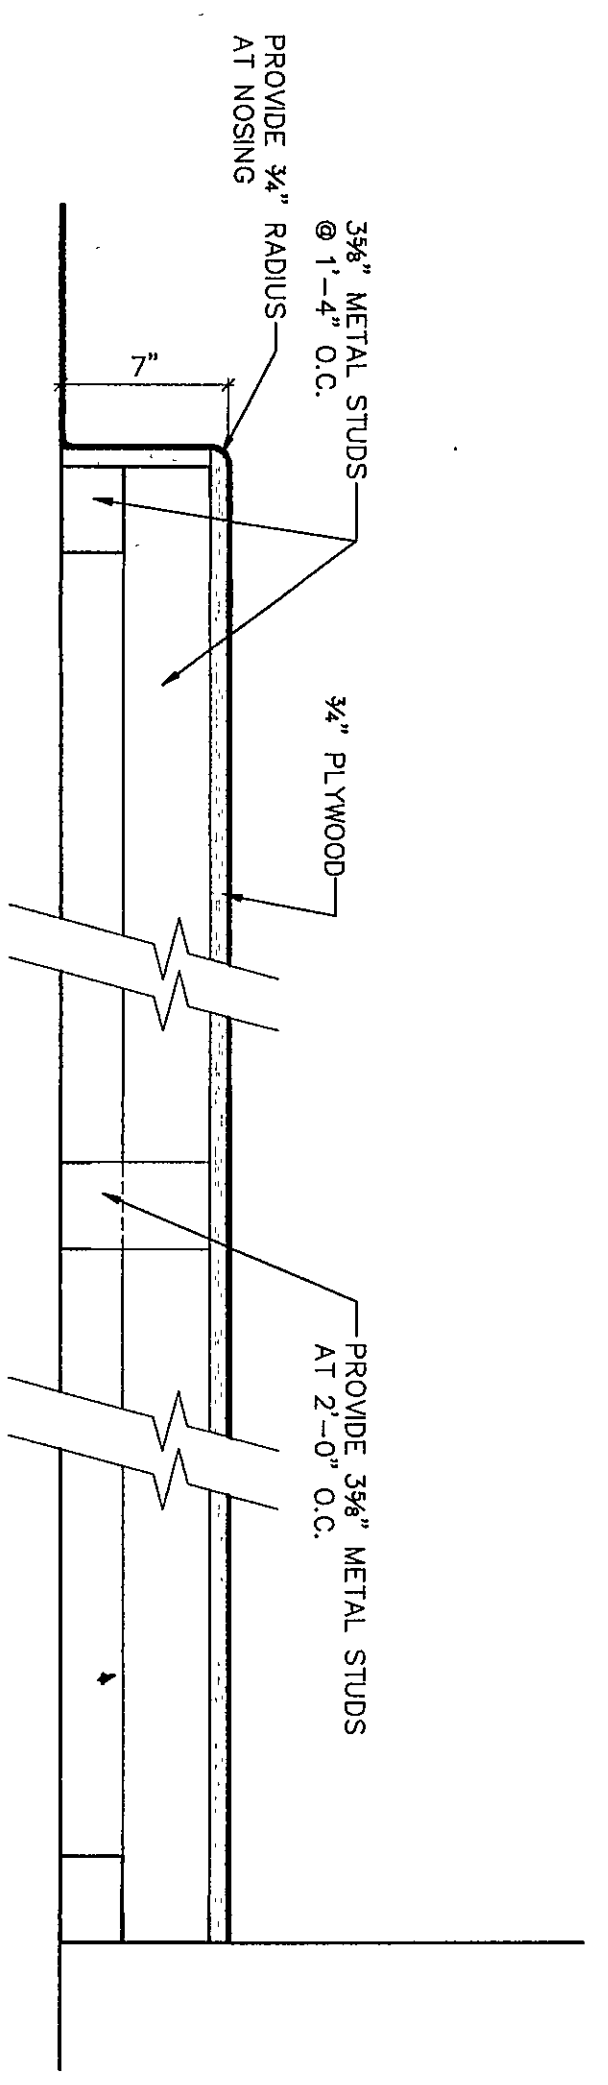


6 STAIR SECTION
1/8" = 1'-0"

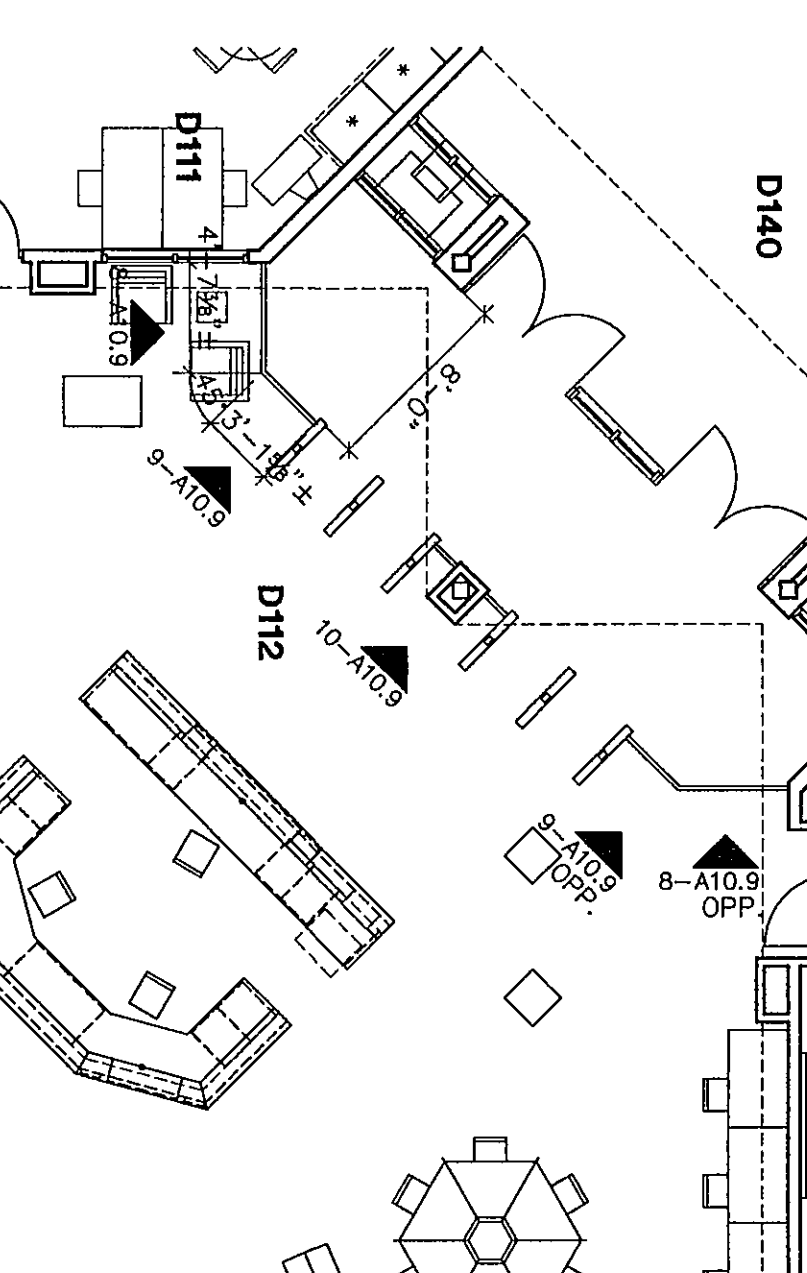


7 PARTIAL FLOOR PLAN - UNIT "D"
1/8" = 1'-0"

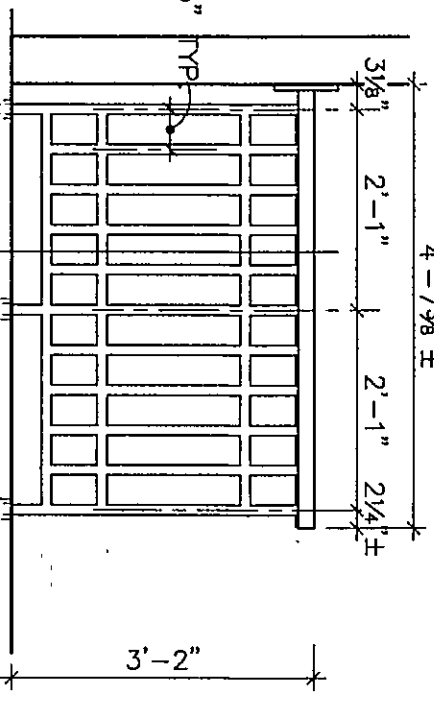


8 RAILING ELEVATION
1/8" = 1'-0"

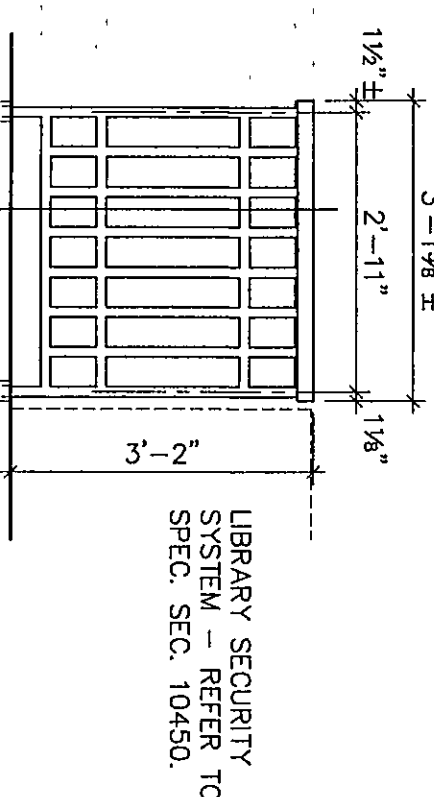


9 RAILING ELEVATION
1/8" = 1'-0"

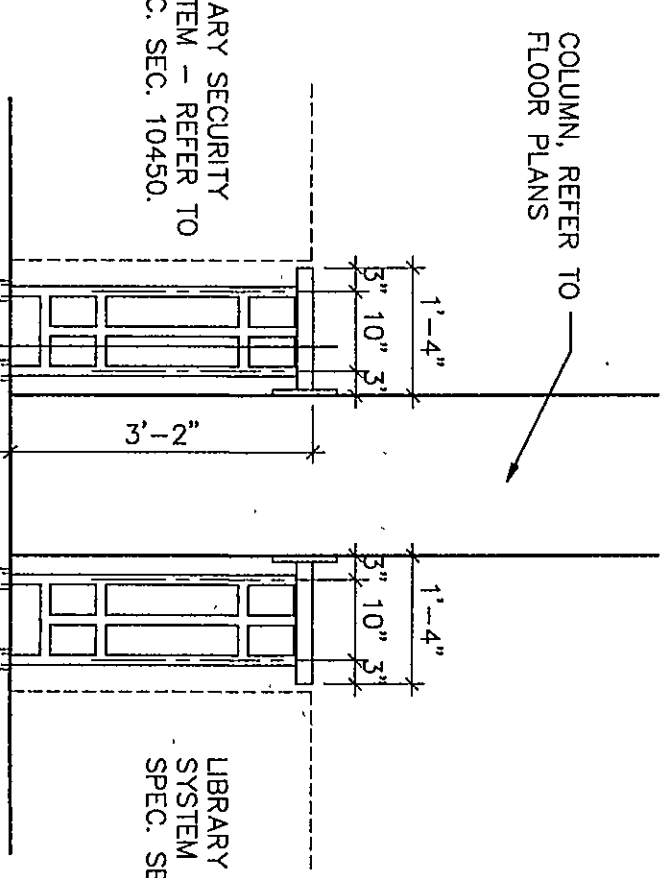


10 RAILING ELEVATION
1/8" = 1'-0"

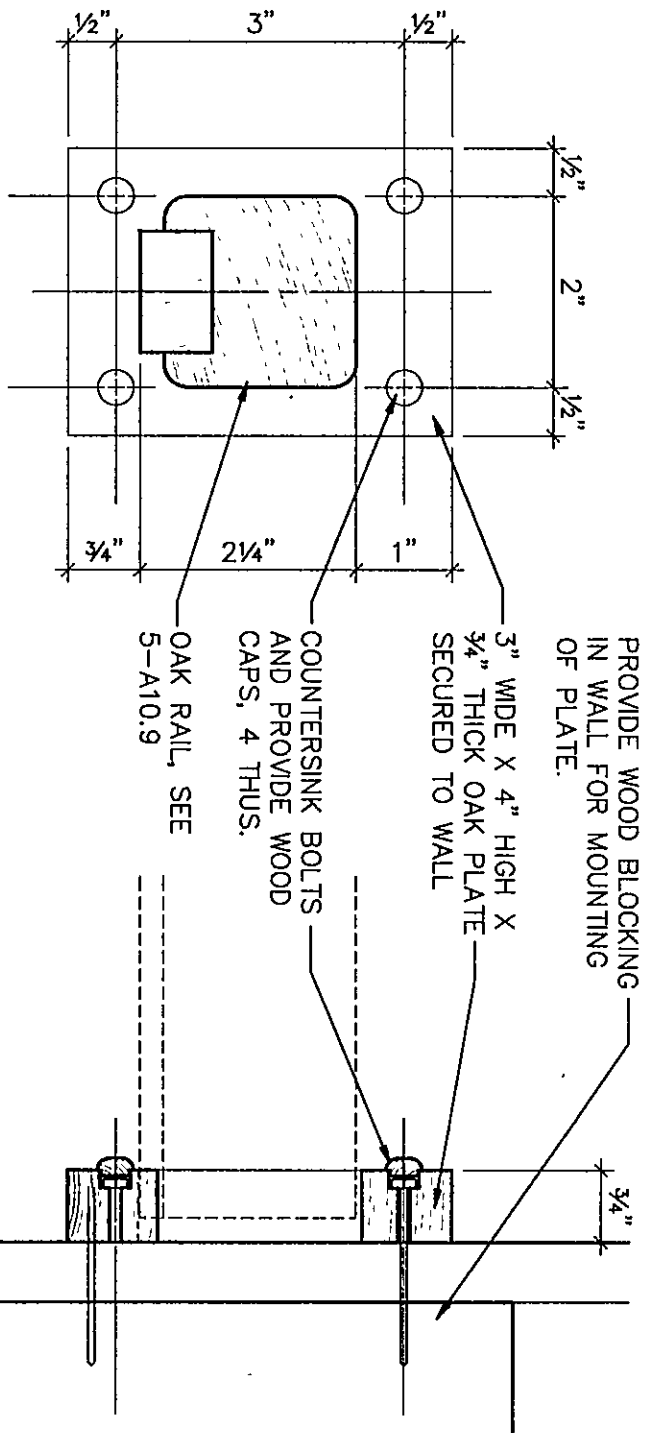


12 WALL PLATE DETAIL
6" = 1'-0"

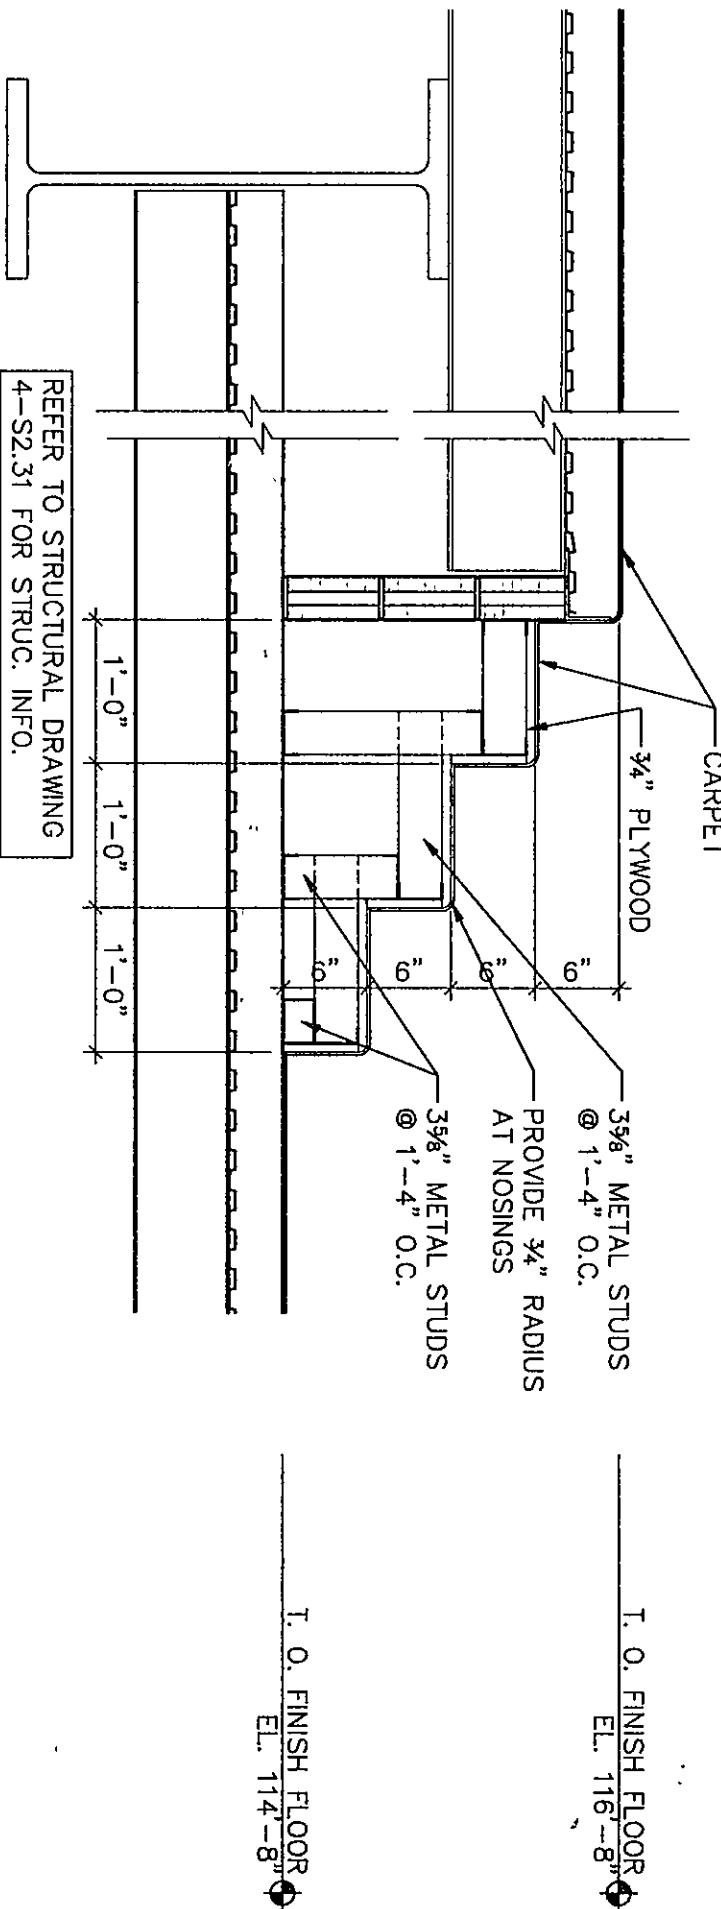

14 RISERS AT LAB D210
1/4" = 1'-0"

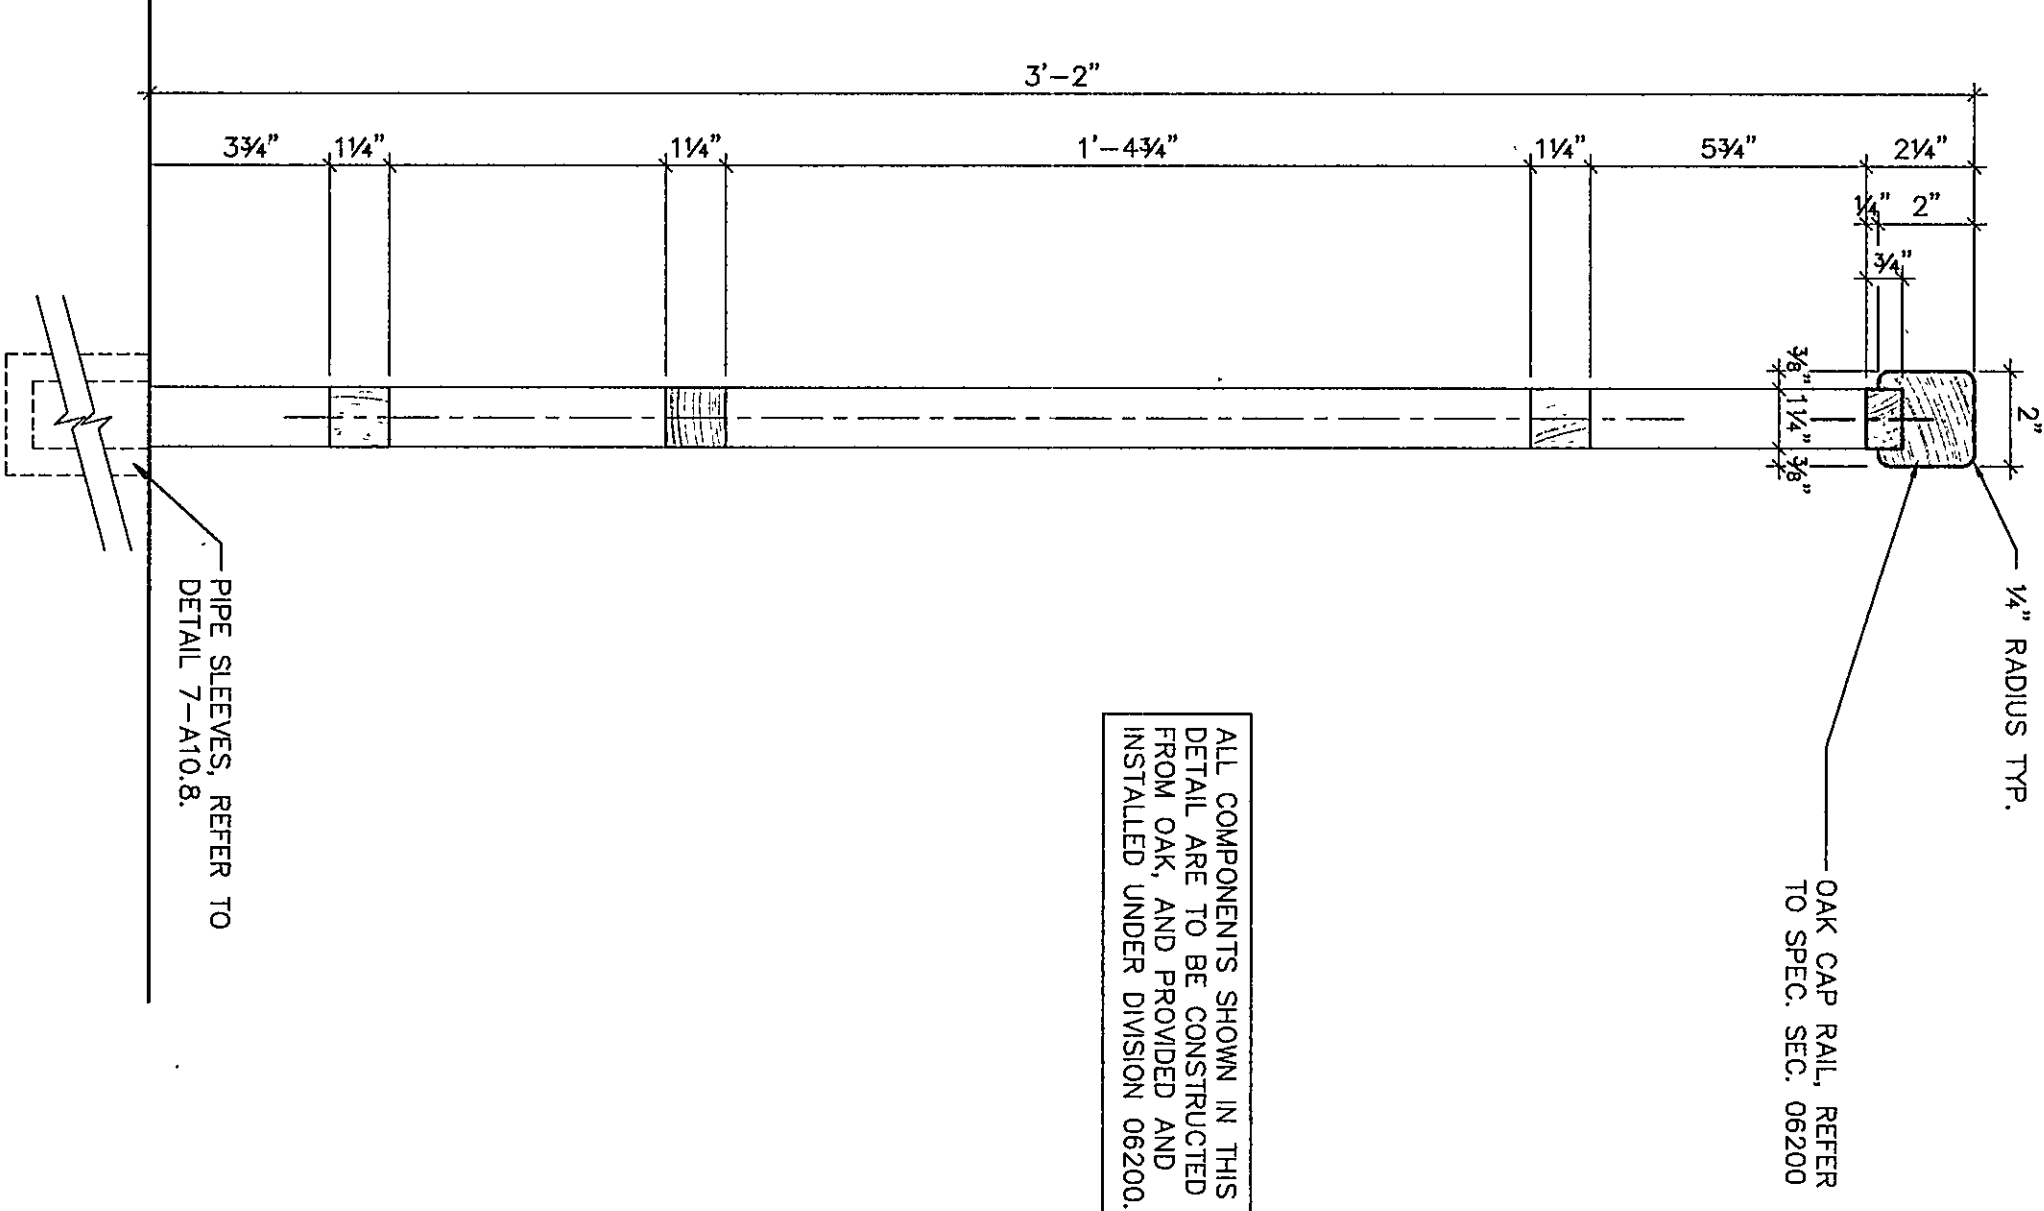


11 RAILING SECTION
3/8" = 1'-0"

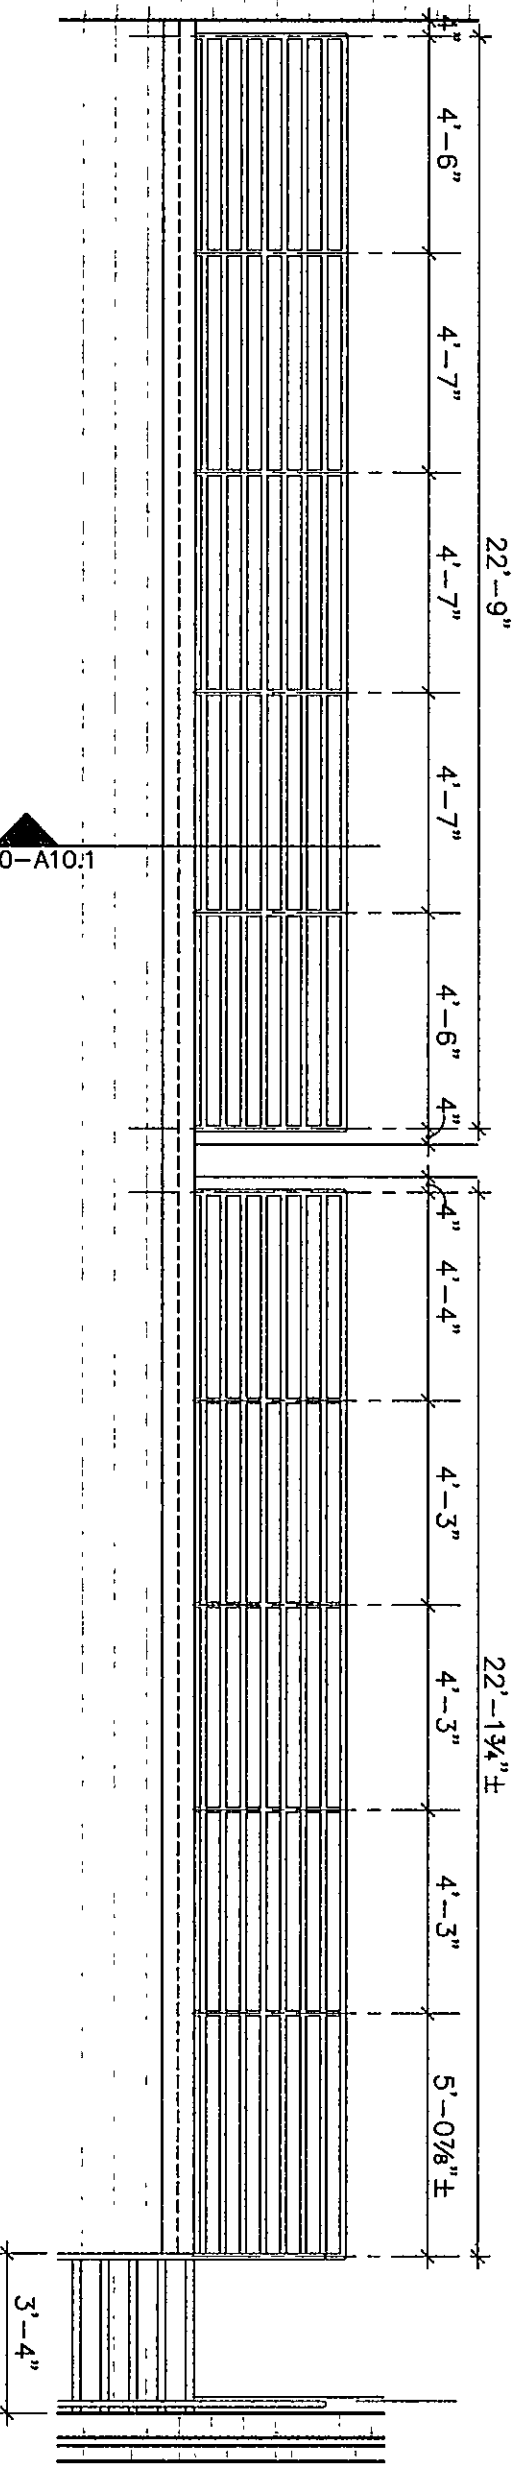

13 RAILING ELEVATION AT H201
1/8" = 1'-0"

COPYRIGHT 1997 BY FANNING/HOWEY ASSOCIATES, INC.

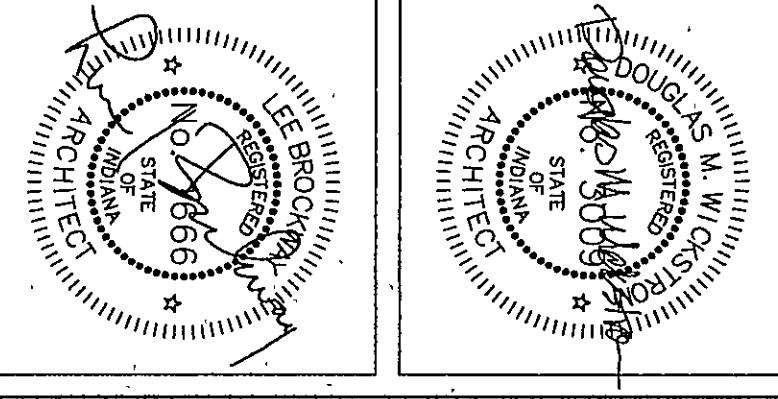

THE NEW
CHESTERTON HIGH SCHOOL
FOR THE
DUNELAND SCHOOL CORPORATION
CHESTERTON, INDIANA

Fanning/Howey Associates, Inc.
Architects Engineers Consultants

STAIR DETAILS

DRAWN BY: TCB COMM. NO.: 95067.00
CHECKED BY: JHJ DATE: APRIL 21, 1997

A10.9

REVISIONS NO. DATE

CHESTERTON HIGH SCHOOL
95067.00

07-K-182