


ROOM NO.	ROOM NAME	AREA S.F.	CEILING HEIGHT
L101	CORRIDOR	1892	9'-4"
L102	BOYS' ATHLETIC LOCKER	782	9'-4"
L103	BOYS' LOCKER	442	9'-4"
L104	SHOWER	154	9'-4"
L105	DRIVING ROOM	46	9'-4"
L106	ATHLETIC OFFICE	120	9'-4"
L107	TOILET	54	9'-4"
L108	BOYS' ATHLETIC LOCKER	782	9'-4"
L109	BOYS' LOCKER	442	9'-4"
L110	SHOWER	154	9'-4"
L111	DRIVING ROOM	46	9'-4"
L112	ATHLETIC OFFICE	120	9'-4"
L113	TOILET	54	9'-4"
L114	BOYS' ATHLETIC LOCKER	782	9'-4"
L115	BOYS' LOCKER	442	9'-4"
L116	SHOWER	154	9'-4"
L117	DRIVING ROOM	46	9'-4"
L118	ATHLETIC OFFICE	120	9'-4"
L119	TOILET	54	9'-4"
L120	CORRIDOR	1892	9'-4"
L121	BOYS' ATHLETIC LOCKER	782	9'-4"
L122	BOYS' LOCKER	442	9'-4"
L123	SHOWER	154	9'-4"
L124	DRIVING ROOM	46	9'-4"
L125	ATHLETIC OFFICE	120	9'-4"
L126	TOILET	54	9'-4"
L127	BOYS' ATHLETIC LOCKER	782	9'-4"
L128	BOYS' LOCKER	442	9'-4"
L129	SHOWER	154	9'-4"
L130	DRIVING ROOM	46	9'-4"
L131	ATHLETIC OFFICE	120	9'-4"
L132	TOILET	54	9'-4"
L133	BOYS' ATHLETIC LOCKER	782	9'-4"
L134	BOYS' LOCKER	442	9'-4"
L135	SHOWER	154	9'-4"
L136	DRIVING ROOM	46	9'-4"
L137	ATHLETIC OFFICE	120	9'-4"
L138	TOILET	54	9'-4"
L139	BOYS' ATHLETIC LOCKER	782	9'-4"

KEY NOTES

- INDICATES BULKHEAD LINE ABOVE. REFER TO INDICATED SECTIONS, DETAILS, REFLECTED CEILING PLANS, AND INTERIOR ELEVATIONS.
- LOCKER BASE - SEE SECTION 5-A7.29
- INDICATES ROOF OVERHANG - SEE SECTIONS AND DETAILS
- TYPE I OPERABLE WALL - REFER TO SPEC. SECTION 10550. REFER TO EQUIP. PLANS FOR LOCATIONS OF WRITING SURFACE.
- TYPE II OPERABLE WALL - REFER TO SPEC. SECTION 10650. REFER TO EQUIP. PLANS FOR LOCATIONS OF WRITING SURFACE.
- APPLY PLASTER SNOW COAT OVER CONC. MASONRY UNITS WHERE INDICATED PER SPEC. SEC. 05200.
- METAL STUDS @ 1'-4" O.C. WITH 4" SPEC. SEC. 05250. NOTE THAT DIMENSIONS (I.E. 4'-3" 5/8" METAL STUDS)
- INDICATES CORNER GLAZED - REFER TO SECTIONS AND DETAILS 12-A1.29.
- INDICATES ADA COMPLIANT SHOWER CURB. REFER TO SECTIONS AND DETAILS 12-A1.29.
- DISPLAY CASE - REFER TO EQUIPMENT
- LOCKER BENCH/BASE - REFER TO DETAIL 1-A7.20 AND 2-A7.20
- INDICATES FLOOR TRENCH PER DETAIL 11-S4.5 AND CASWORK.
- INDICATES FOSTER CASE - REFER TO EQUIPMENT DRAWINGS
- METAL STUDS @ 1'-4" O.C. W/5/8" GYPSUM BOARD ON EXPOSED FACE ONLY - REFER TO SPEC. SECTION 05250. NOTE 7 ABOVE REGARDING NOMINAL DIMENSIONS.
- METAL STUDS @ 1'-4" O.C. W/5/8" GYPSUM BOARD ON EXPOSED FACE, AND 5/8" GYPSUM SHEATHING TOWARD BRICK FACE. ALSO SEE WALL SECTION 1-A7.24.
- BUILT-IN BENCH. REFER TO DETAIL 18-A1.29.
- INDICATES BUILDING EXPANSION JOINT. REFER TO INDICATED SECTIONS.
- WIRE MESH PARTITIONS-REFER TO SPEC. SEC. 10050.
- INDICATES LADDER-REFER TO SPEC. SEC. 05550.
- LOCKER BASE - SEE SECTION 5-A7.20


FLOOR PLAN NOTES

- WHERE DIFFERENT FLOOR MATERIALS MEET THEY SHALL BE INDICATED BY A LINE OR HALF DOOR, UNLESS NOTED OTHERWISE.
- BLOCK LENGTHS SHOULD BE BALANCED SO AS NOT TO NOT TO HAVE PIECES LESS THAN 4" EXPOSED.
- INTERIOR MASONRY WALLS THAT RUN UP TO THE UNDERSIDE OF THE DECK SHALL HAVE A 1" JOINT AT THE DECK FILL WITH FIRESTOPPING AT RATED WALLS. NON-RATED WALLS THAT ALLOW FOR DEFLECTION, SEE DETAIL ON SHEET A1.31 FOR TYPICAL MASONRY CONTROL JOINTS AND EXPANSION JOINTS.
- SINGLE WIRE MASONRY WALLS ARE INDICATED AT NOMINAL DIMENSIONS.
- EXPOSED CONCRETE MASONRY UNITS (CMU) CORNERS SHALL BE FINISHED WITH 1/2" GYPSUM BOARD TO MATCH BALUNCE CORNER. USE BALUNCE CORNER UP TO UNDERSIDE OF DECK. ABOVE THIS PLANE USE 1/2" GYPSUM BOARD.
- FINISH FLOOR ELEVATION INDICATED FOR THE BUILDING IS 100'-0". REFER TO THE SITE PLAN FOR CORRELATION TO USGS DATUM.
- SEE SHEET A7.28 FOR MOUNTING HEIGHTS.
- INTERIOR AND EXTERIOR CMU WALLS ARE TO BE RUNNING BOND UNLESS NOTED OTHERWISE. EXTEND A MINIMUM OF 4" ABOVE THE HIGHEST CEILING.
- ALL DIMENSIONS INDICATED ARE NOMINAL. METAL STUD WALLS ARE DIMENSIONED TO FACE OF STUDS. REFER TO SECTIONS AND DETAILS FOR ACTUAL DIMENSIONS, WHERE INDICATED.
- UNLESS OTHERWISE NOTED, THE WALL LENGTH FROM THE OUTER FACE OF DOOR/LITE ROUGH OPENING (HINGE SIDE OF DOOR FRAMES) TO THE NEAREST INTERSECTING WALL IS TO BE FOUR INCHES (4").
- REFER TO SHEET A1.3 FOR WALL TYPES.
- GENERAL NOTE: BUILDING DIMENSIONS ARE TO FACE OF BRICK.
- GENERAL NOTE: FINISH FLOOR ELEVATION = 100'-0" FOR THE SECOND FLOOR UNLESS OTHERWISE NOTED.

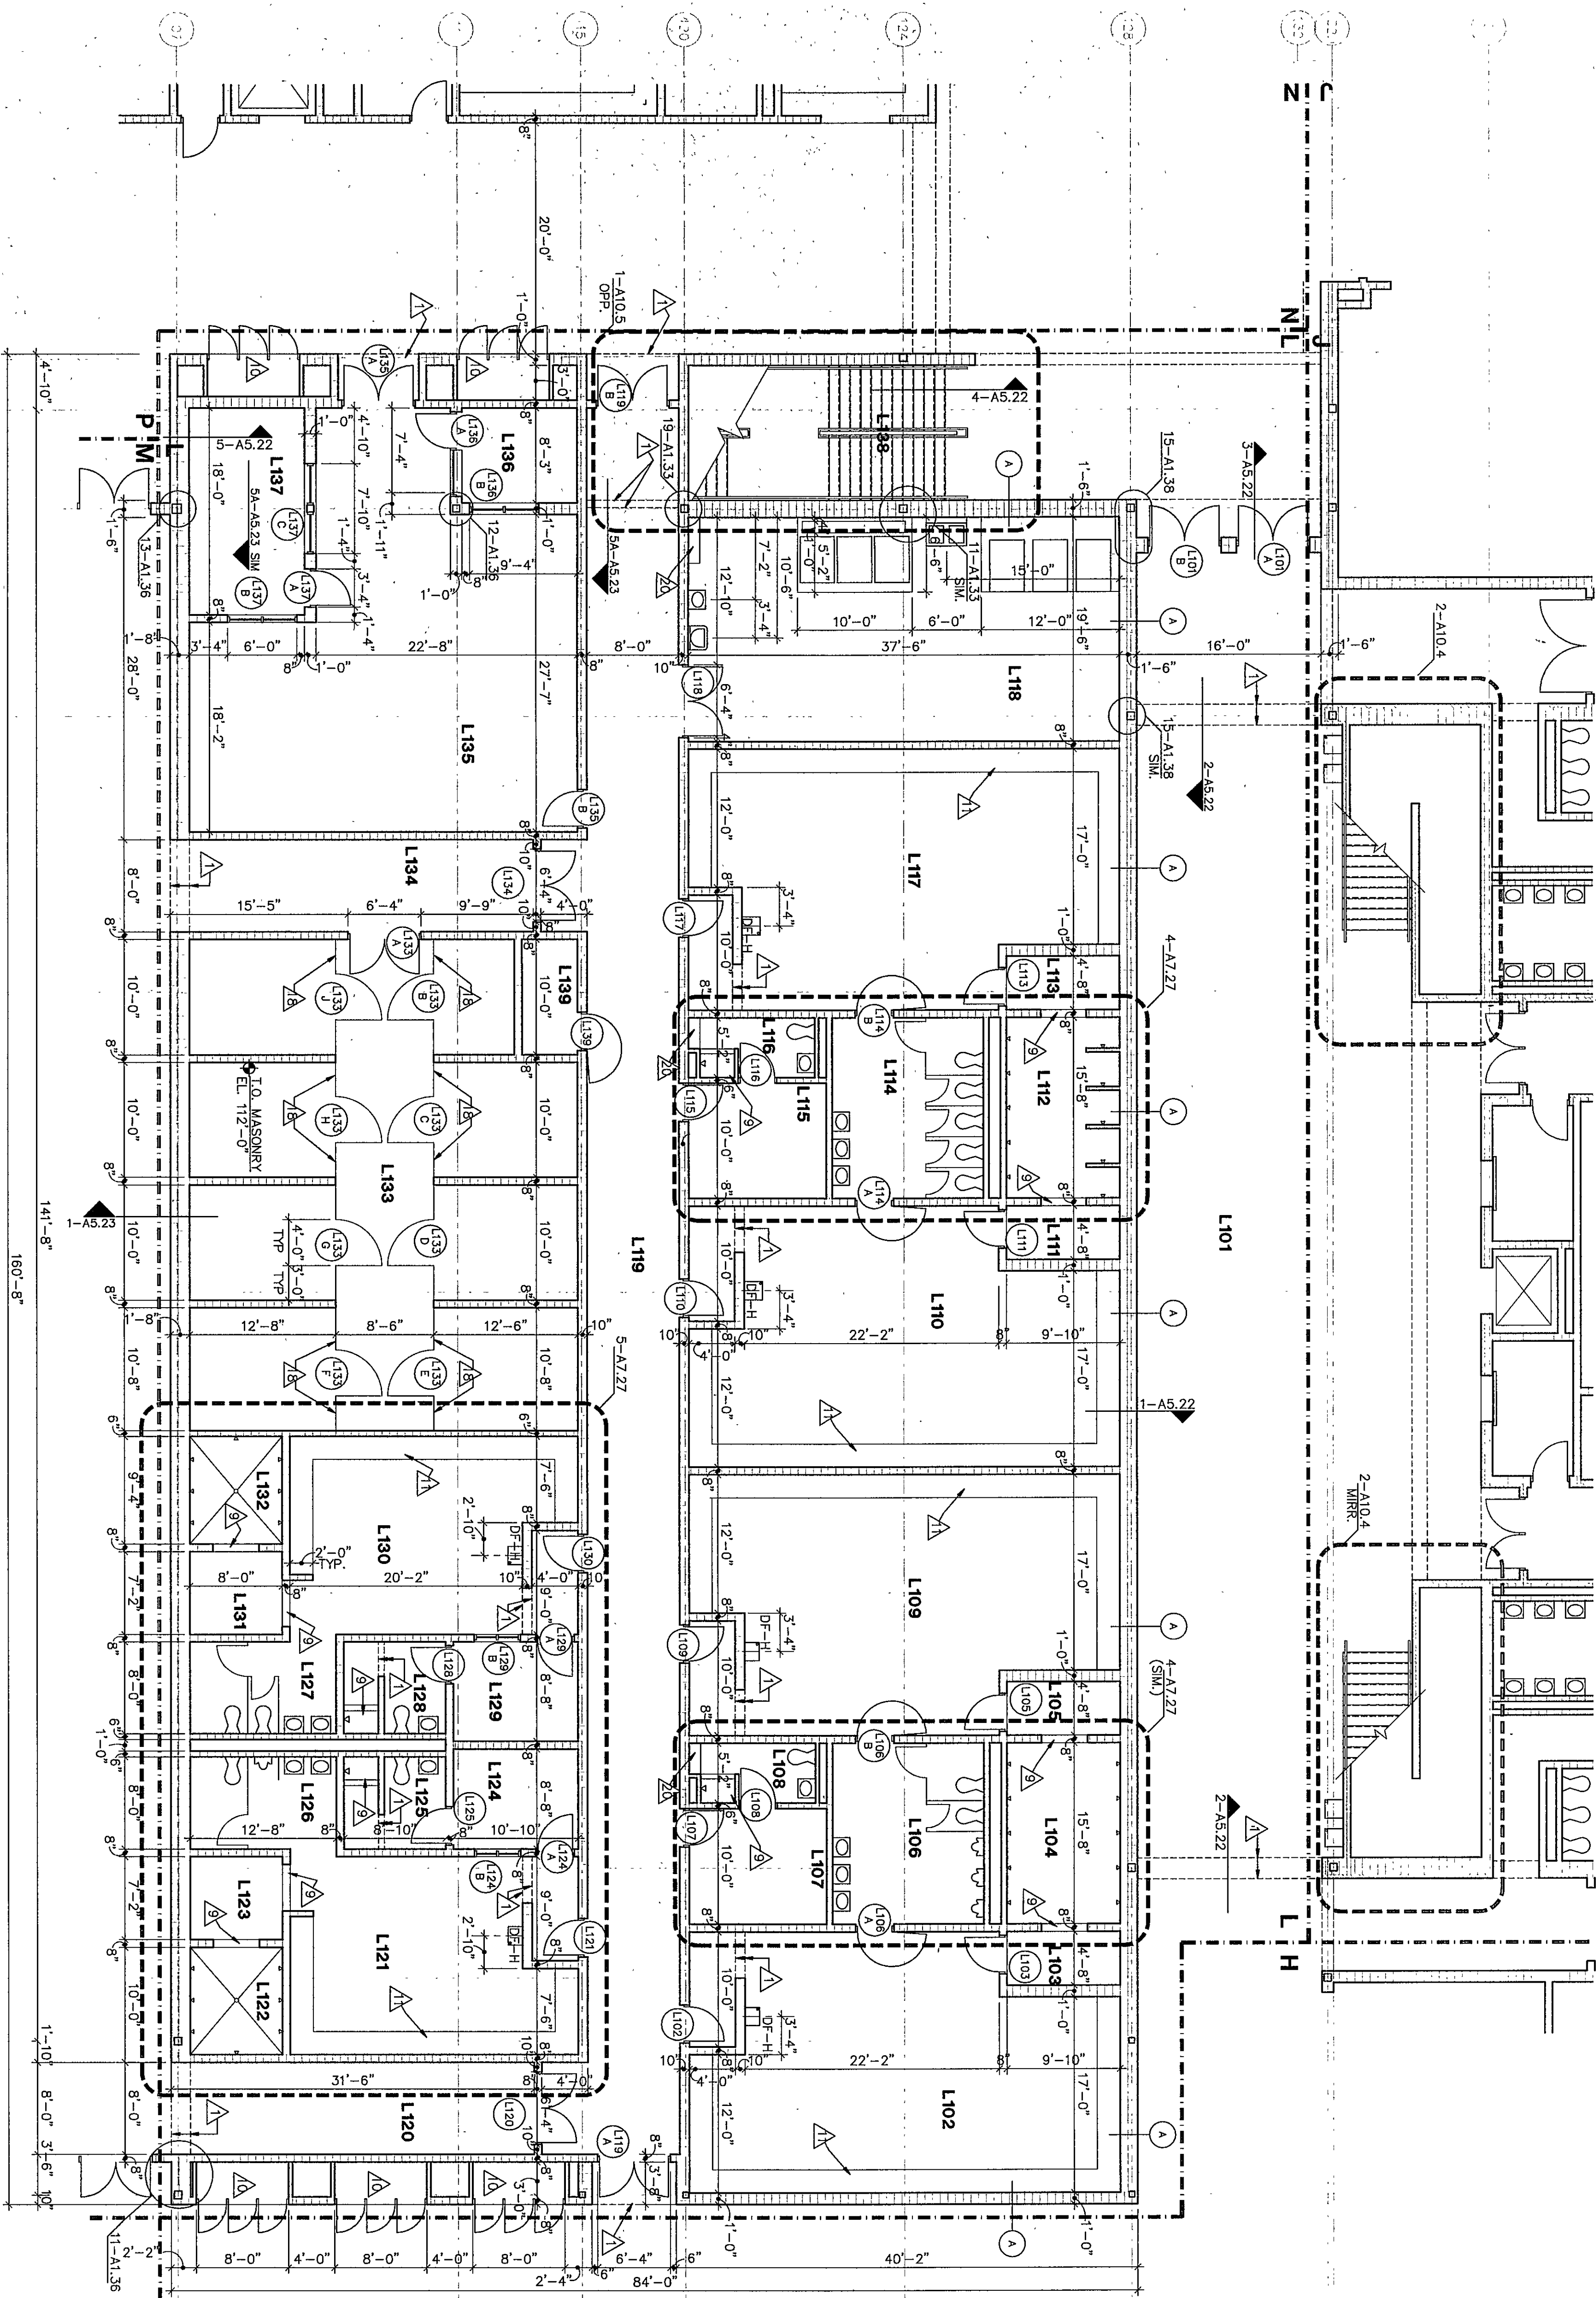


FLOOR PLAN UNIT L



1/8" = 1'-0"

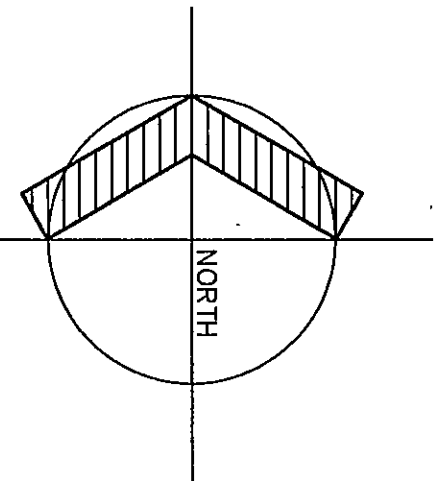

COPYRIGHT 1997 BY FANNING/HOWEY ASSOCIATES, INC.

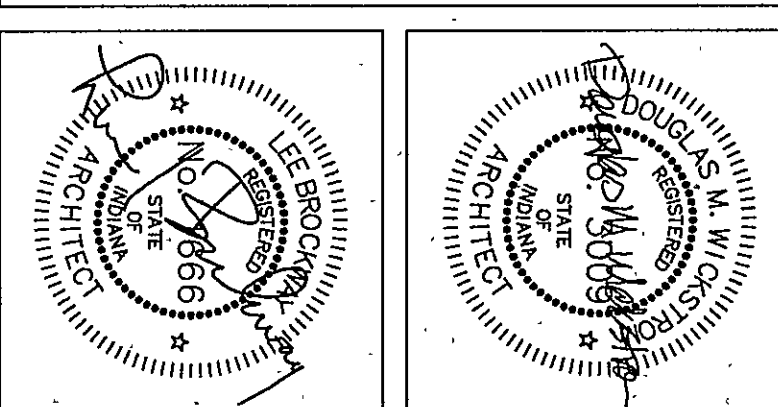

THE NEW
CHESTERTON HIGH SCHOOL
 FOR THE
 DUNELAND SCHOOL CORPORATION
 CHESTERTON, INDIANA

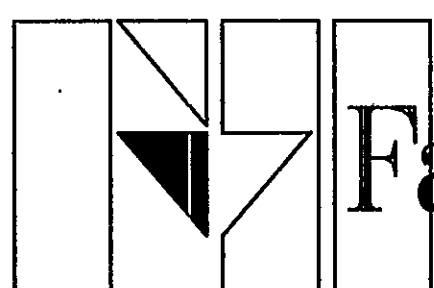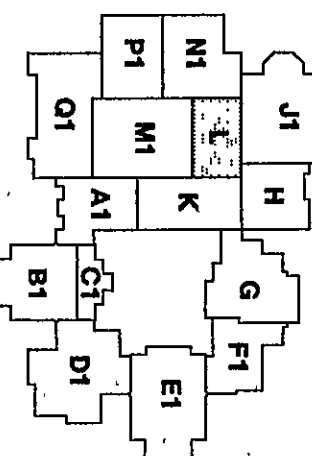

Fanning/Howey
 Associates, Inc.
 Architects Engineers Consultants

FLOOR PLAN UNIT L

DRAWN BY: LEC
 CHECKED BY: JHJ

COMM. NO.: 95067.00
 DATE: APRIL 21, 1997

REVISIONS NO. DATE

A1.19

CHESTERTON HIGH SCHOOL
 5/28/7/20