



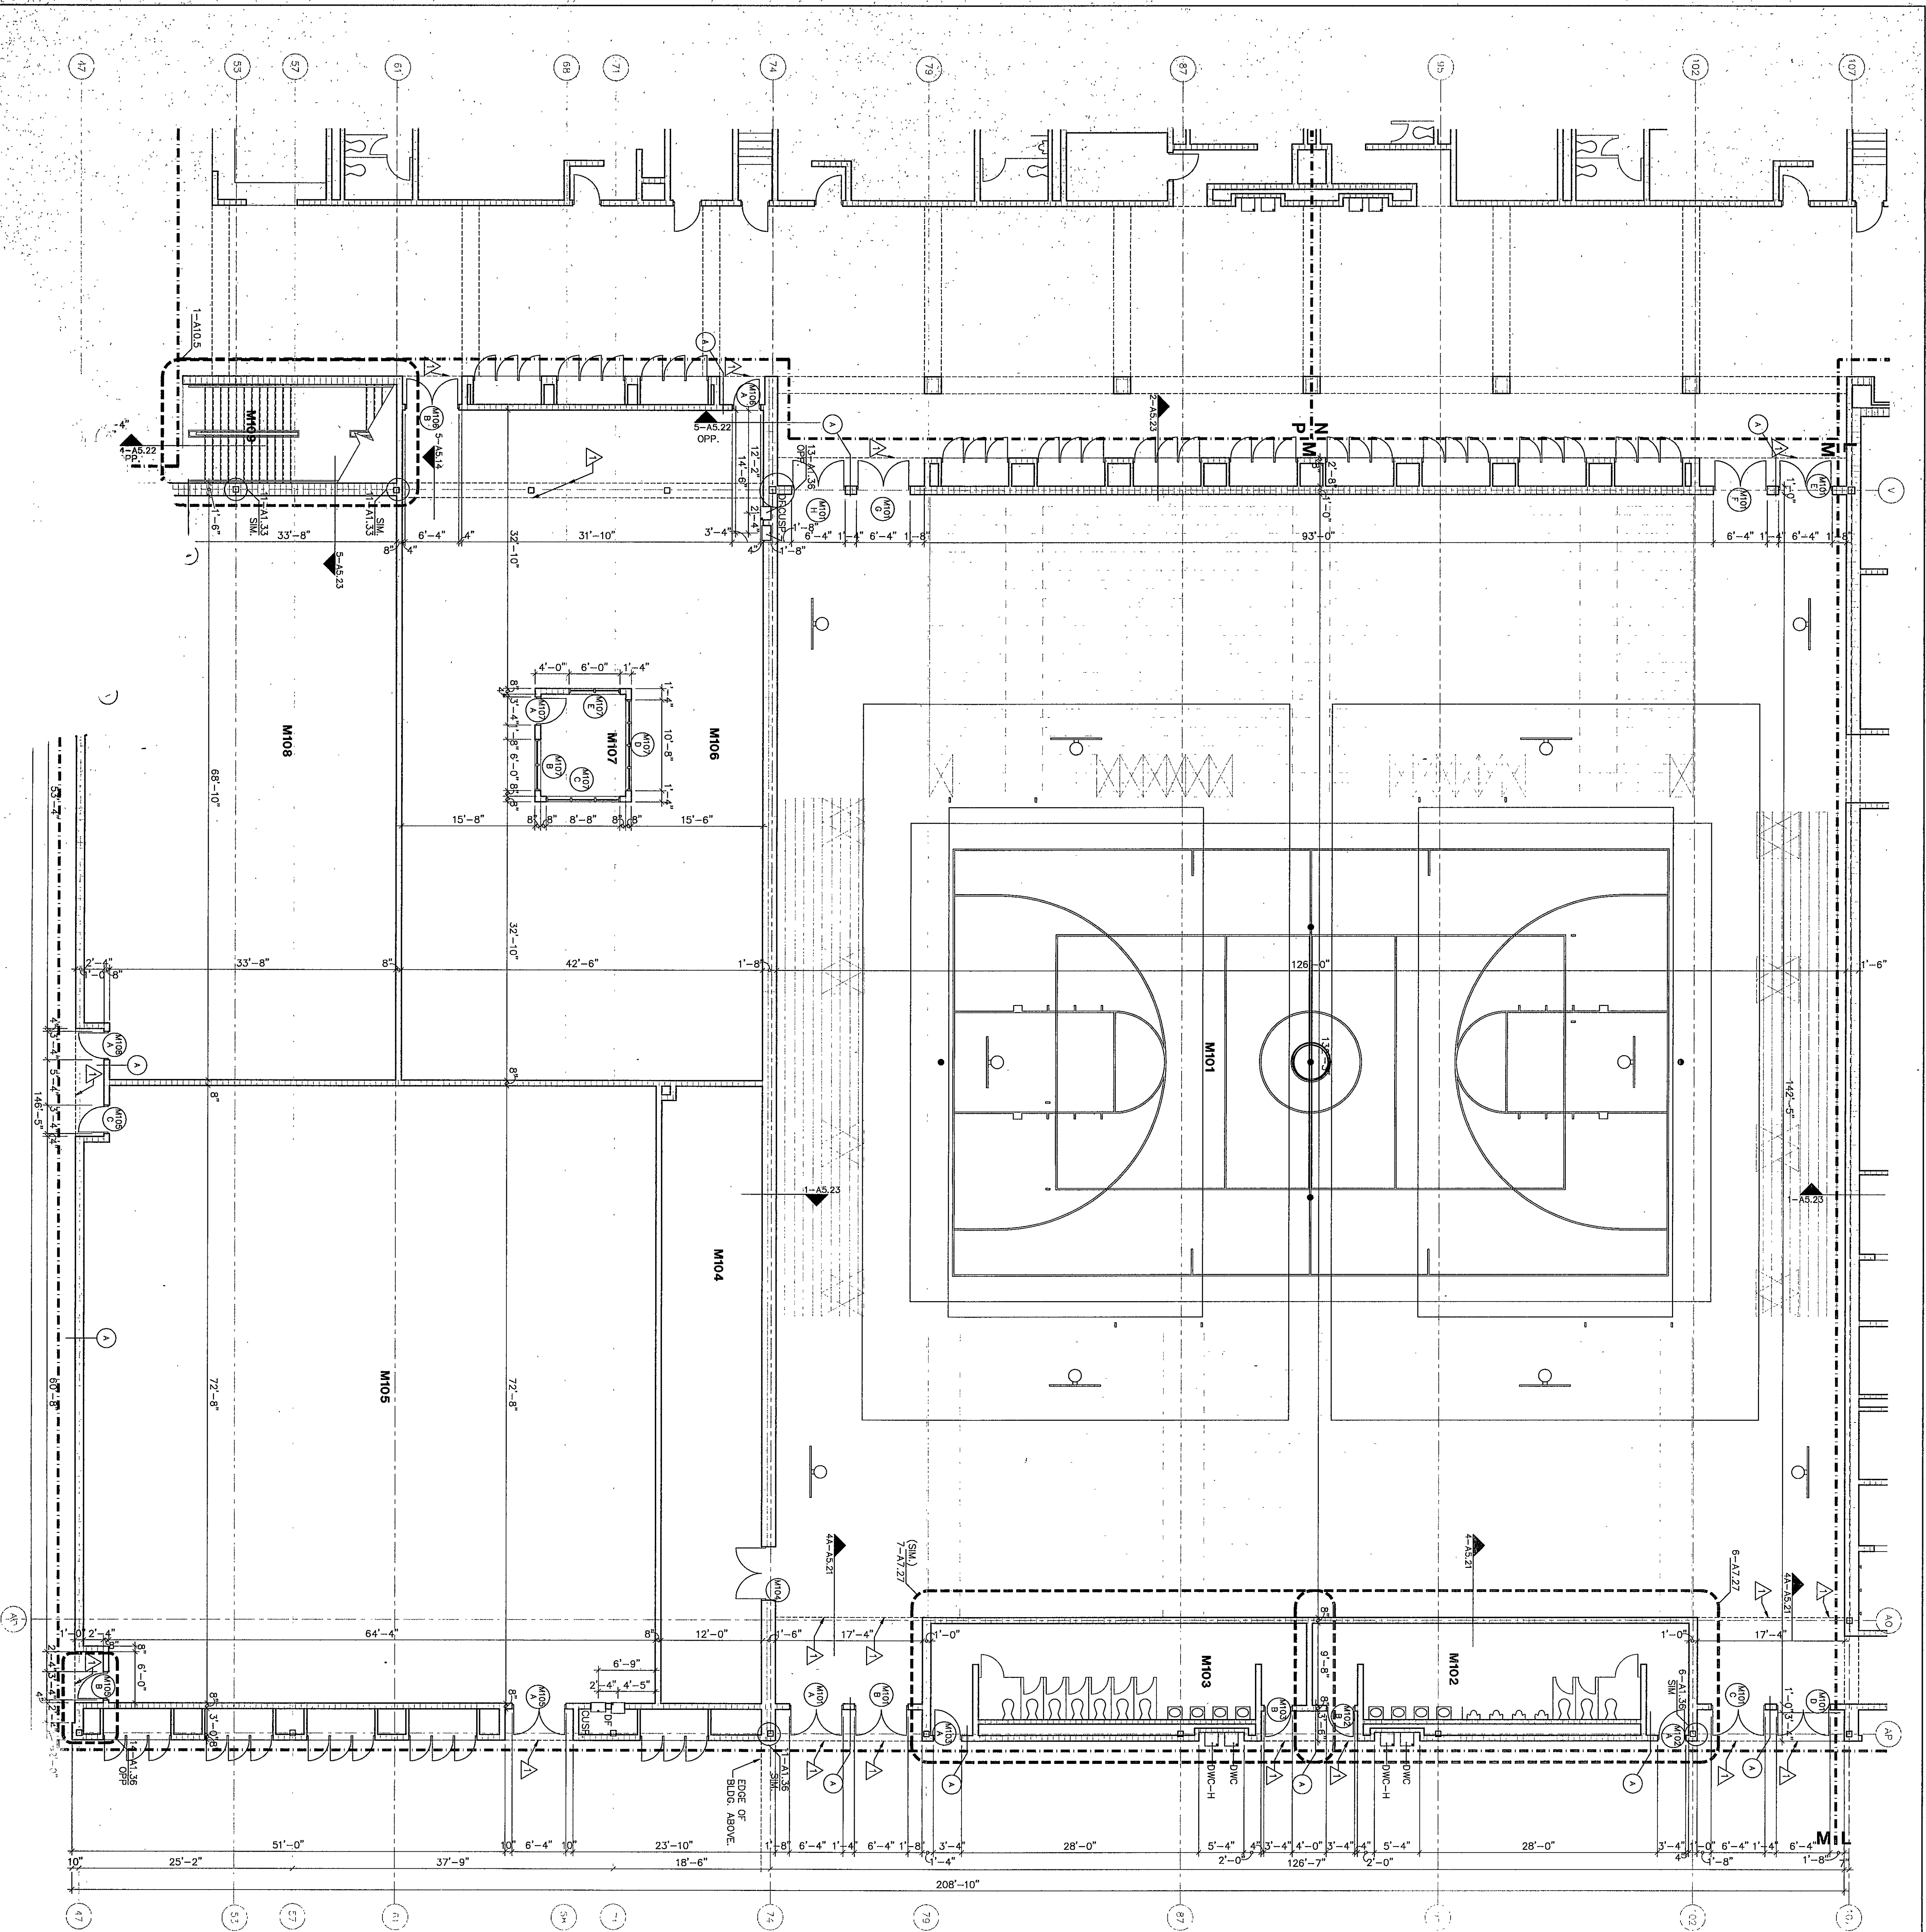

ROOM LEGEND "M"			
ROOM NO.	ROOM NAME	AREA S.F.	CEILING HEIGHT
M01	GYMNASIUM	17084	9'-4"
M02	GYMNASIUM	492	9'-4"
M03	WOMEN'S TOILET	857	10'-0"
M04	STORAGE	857	10'-0"
M05	STORAGE	3241	10'-0"
M06	WEIGHT ROOM	120	9'-4"
M07	OFFICE	234	10'-0"
M08	OFFICE	234	10'-0"
M09	STAIR	234	10'-0"

- KEY NOTES**
- INDICATES BLUENED LINE ABOVE - REFER TO INDICATED SECTIONS, DETAILS, REFLECTED CEILING PLANS, AND INTERIOR ELEVATIONS.
 - LOCKER BASE - SEE SECTION 5-A729
 - INDICATES ROOF OVERHANG - SEE SECTIONS AND DETAILS
 - TYPE I OPERABLE WALL - REFER TO SPEC. SECTION 10650. REFER TO EQUIP. PLANS FOR LOCATIONS OF WALLING SURFACE
 - TYPE II OPERABLE WALL - REFER TO SPEC. SECTION 10650. REFER TO EQUIP. PLANS FOR LOCATIONS OF WALLING SURFACE
 - APPLY PLASTER SKIM COAT OVER CONC. MASONRY UNITS WHERE INDICATED PER SPEC. SEC. 05050
 - METAL STUDS @ 1'-4" O.C. WITH 4" W/5/8" Gypsum BOARD - REFER TO SPEC. SECTION 05050. NOTE THAT DIMENSIONS ARE NOMINAL AND TO FACE OF STUD. (E. 4 = 3 5/8" METAL STUDS)
 - INDICATES CORNER GUARD - REFER TO SECTION 10650. REFER TO EQUIP. PLANS FOR LOCATIONS OF PARTITIONS DISORDERED IN KEYNOTE 7.
 - INDICATES ADA COMPLIANT SHOWER CAB, REFER TO SECTIONS AND DETAILS 12-A728.
 - DISINFECTANT CASE - REFER TO EQUIPMENT DRAWINGS
 - LOCKER BENCH BASE - REFER TO DETAIL 11-A720 AND 12-A720
 - INDICATES FLOOR TRENCH PER DETAIL 11-S4.5 COORDINATE LOCATIONS WITH FLOOR FINISHES AND CASEWORK
 - INDICATES POSTER CASE - REFER TO EQUIPMENT DRAWINGS
 - METAL STUDS @ 1'-4" O.C. W/5/8" Gypsum BOARD ON EXPOSED FACE ONLY - REFER TO SPEC. SECTION 05050. NOTE 7 ABOVE REGARDING NOMINAL DIMENSIONS
 - METAL STUDS @ 1'-4" O.C. W/5/8" Gypsum BOARD ON EXPOSED FACE, AND 5/8" Gypsum SHEATHING TOWARD BRICK FACE, ALSO SEE WALL SECTION 11-A5.4
 - BUILT-IN BENCH, REFER TO DETAIL 18-A728
 - INDICATES BUILDING EXPANSION JOINT, REFER TO INDICATED SECTIONS
 - WIRE MESH PARTITIONS-REFER TO SPEC. SEC. 10605
 - INDICATES LADDER-REFER TO SPEC. SEC. 05500
 - LOCKER BASE - SEE SECTION 3-A730

- FLOOR PLAN NOTES**
- WHERE DIFFERENT FLOOR MATERIALS MEET, THEY SHALL MEET UNDER THE CENTERLINE OF THE DOOR, UNLESS NOTED OTHERWISE.
 - WALLS THAT DO NOT LAY OUT IN FULL OR HALF NOCK LENGTHS SHOULD BE BALANCED SO AS NOT TO NOT TO HAVE PIECES LESS THAN 4" EXPOSED.
 - INTERIOR MASONRY WALLS THAT RUN UP TO THE CEILING SHALL BE CONSTRUCTED WITH 1/2" MINIMUM AT THE DECK FILLED WITH FIRESTOPPING AT RATED WALLS PER SPEC. SECT. 07270 AND BATT INSULATION AT NON-RATED WALLS THAT ALLOW FOR DEFLECTION. SEE DETAILS ON SHEET A1.31 FOR TYPICAL MASONRY CONTROL JOINTS AND EXPANSION JOINTS.
 - SINGLE WYTHE MASONRY WALLS ARE INDICATED AT NOMINAL DIMENSIONS.
 - EXPOSED CONCRETE MASONRY UNITS (CMU) CORNERS ARE TO BE CONSTRUCTED USING UNITS WITH A 1" RADIUS TO LOCKERS. USE BULLHEAD CORNER UP TO UNDERSIDE OF CEILING OR BULLHEAD PLANE. ABOVE THIS PLANE USE CMU W/O BULLHEAD CORNER.
 - FINISH FLOOR ELEVATION INDICATED FOR THE BUILDING IS 100'-0". REFER TO THE SITE PLAN FOR CORRELATION TO USDS DATUM.
 - SEE SHEET A7.26 FOR FINISHING HEIGHTS.
 - INTERIOR AND EXTERIOR CMU WALLS ARE TO BE CONSTRUCTED WITH 1/2" MINIMUM AT THE DECK FILLED WITH FIRESTOPPING AT RATED WALLS PER SPEC. SECT. 07270 AND BATT INSULATION AT NON-RATED WALLS THAT ALLOW FOR DEFLECTION. SEE DETAILS ON SHEET A1.31 FOR TYPICAL MASONRY CONTROL JOINTS AND EXPANSION JOINTS.
 - ALL DIMENSIONS INDICATED ARE NOMINAL. METAL STUD WALLS ARE DIMENSIONED TO FACE OF STUDS. REFER TO INDICATED PLAN DETAILS OR SECTIONS FOR ACTUAL DIMENSIONS, WHERE INDICATED.
 - UNLESS OTHERWISE NOTED, THE WALL LENGTH FROM THE FACE OF STUDS TO THE BULLHEAD CORNER (FACE SIDE OF ROOM) SHALL BE FOUR INCHES (4").
 - REFER TO SHEET A1.3 FOR WALL TYPES.
 - GENERAL NOTE: BUILDING DIMENSIONS ARE TO FACE OF BRICK.
 - GENERAL NOTE: FINISH FLOOR ELEVATION = 100'-0" FOR THE FIRST FLOOR AND 11'-8" FOR THE SECOND FLOOR UNLESS OTHERWISE NOTED.

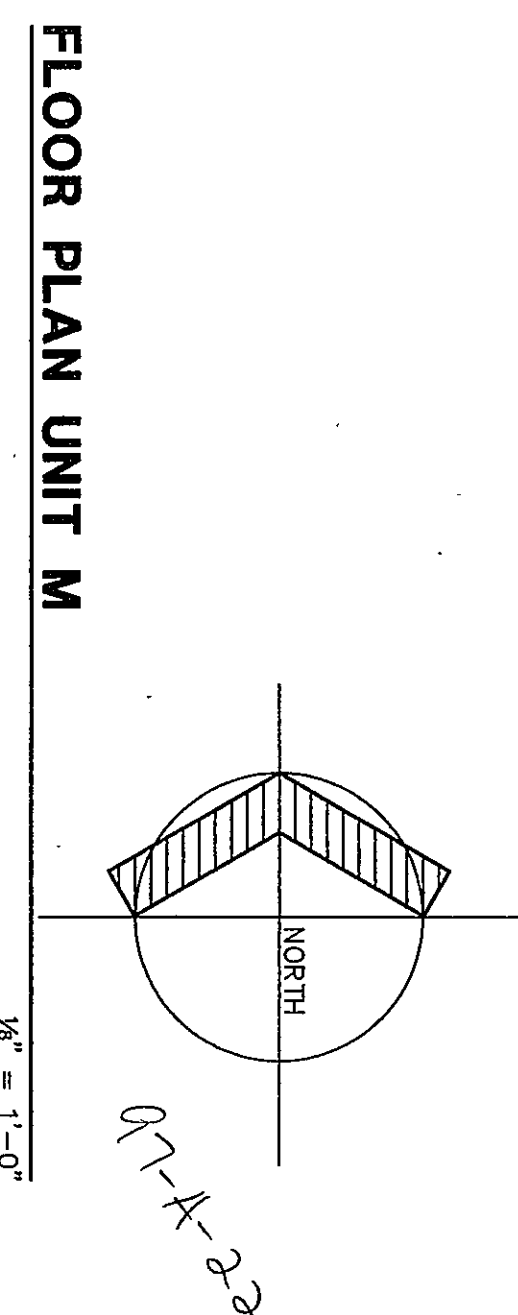

FLOOR PLAN UNIT M1

DRAWN BY: LEC
CHECKED BY: JHJ


COMM. NO.: 95067.00
DATE: APRIL 21, 1997

A1.20

REVISIONS NO. DATE

Fanning/Howey Associates, Inc.
Architects Engineers Consultants

CHESTERTON HIGH SCHOOL
95067.00

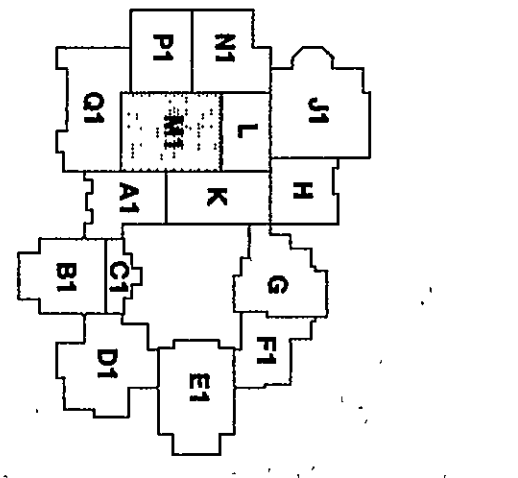

THE NEW
CHESTERTON HIGH SCHOOL
FOR THE
DUNELAND SCHOOL CORPORATION
CHESTERTON, INDIANA

COPYRIGHT 1997 BY FANNING/HOWEY ASSOCIATES, INC.