



ROOM LEGEND "M2"			
ROOM NO.	NAME	AREA S.F.	CEILING HEIGHT
M201	SEATING MEZZANINE	3746	---

KEY NOTES

- INDICATES BUILDUP LINE ABOVE-- REFER TO SPEC. SEC. 09200. NOTE THAT DIMENSIONS ARE IN INCHES UNLESS NOTED OTHERWISE.
- LOCKER BASE - SEE SECTION 3-A7.29
- INDICATES ROOF OVERHANG - SEE SECTIONS AND DETAILS
- TYPE I OPERABLE WALL - REFER TO SPEC. SECTION 10650. REFER TO EQUIP. PLANS FOR LOCATIONS OF WALLING SURFACE.
- TYPE II OPERABLE WALL - REFER TO SPEC. SECTION 10650. REFER TO EQUIP. PLANS FOR LOCATIONS OF WALLING SURFACE.
- APPLY PLASTER SINK COAT OVER CONC. FORMWORK. REFER TO SPEC. SEC. 09200.
- METAL STUDS @ 1'-4" O.C. WITH 5/8" Gypsum BOARD BOTH SIDES - REFER TO SPEC. SEC. 09250. NOTE THAT DIMENSIONS ARE IN INCHES UNLESS NOTED OTHERWISE (IE. 4'-3" 5/8" METAL STUDS).
- INDICATES CORNER CHASE - REFER TO SPEC. SEC. 10260. TYPICAL AT ALL OUTSIDE CORNERS OF PARTITIONS DESCRIBED IN KEYNOTE 7.
- INDICATES ADA COMPLIANT SHOWER CURB. REFER TO SECTIONS AND DETAILS 12-A7.29.
- DISPLAY CASE - REFER TO EQUIPMENT DRAWINGS.
- LOCKER BENCH/BASE - REFER TO DETAIL 1-A7.30 AND 2-A7.30.
- INDICATES FLOOR TRENCH PER DETAIL 11-54.5 COORDINATE LOCATIONS WITH FLOOR FINISHES AND CASINGWORK.
- INDICATES FASTER CASE - REFER TO EQUIPMENT DRAWINGS.
- METAL STUDS @ 1'-4" O.C. W/5/8" Gypsum BOARD ON EXPOSED FACE, AND 5/8" Gypsum SHEATHING ON INSIDE FACE. ALSO SEE WALL SECTION 1-A5.4.
- BUILT-IN BENCH, REFER TO DETAIL 18-A7.29.
- INDICATES BUILDING EXPANSION JOINT, REFER TO INDICATED SECTIONS.
- WIRE MESH PARTITIONS-REFER TO SPEC. SEC. 10605.
- INDICATES LADDER-REFER TO SPEC. SEC. 05500.
- LOCKER BASE - SEE SECTION 3-A7.30

FLOOR PLAN NOTES

- WHERE DIFFERENT FLOOR MATERIALS MEET THEY SHALL MEET UNDER THE CENTERLINE OF THE ROOM, UNLESS NOTED OTHERWISE.
- WALLS THAT DO NOT LAY OUT IN FULL OR HALF INCHES SHALL BE NOTED AS SUCH. DO NOT TO NOT TO HAVE PIECES LESS THAN 4" EXPOSED.
- INTERIOR MASONRY WALLS THAT RUN UP TO THE TOP OF THE DECK SHALL HAVE A 1" JOINT AT THE DECK FILLED WITH FIRESTOPPING AT RATED WALLS PER SPEC. SEC. 07270 AND BATT INSULATION AT NON-RATED WALLS THAT ALLOW FOR DEFLECTION.
- SEE DETAILS ON SHEET A1.31 FOR TYPICAL MASONRY CONTROL JOINTS AND EXPANSION JOINTS.
- SINGLE WHITE MASONRY WALLS ARE INDICATED AT NOMINAL DIMENSIONS.
- EXPOSED CONCRETE MASONRY UNITS (CMU) CORNERS ARE TO BE CONSTRUCTED USING UNITS WITH AN RADIUS OF 1/4" MINIMUM. MAKE A MINIMUM OF 4" ABOVE THE HIGHEST CEILING, OR CEILING OR BULKHEAD PLANE. ABOVE THIS PLANE USE CMU W/O BULKHEAD CORNER.
- FINISH FLOOR ELEVATION INDICATED FOR THE BUILDING IS 100'-0". REFER TO THE SITE PLAN FOR CORRELATION TO USDS DATUM.
- SEE SHEET A7.26 FOR MOUNTING HEIGHTS.
- INTERIOR AND EXTERIOR WALLS ARE TO BE FINISHED WITH FINISHES NOTED OTHERWISE. A MINIMUM OF 4" ABOVE THE HIGHEST CEILING.
- ALL DIMENSIONS INDICATED ARE NOMINAL. METAL STUD WALLS ARE DIMENSIONED TO FACE OF STUDS. REFER TO INDICATED PLAN DETAILS OR SECTIONS FOR ACTUAL DIMENSIONS, WHERE INDICATED.
- UNLESS OTHERWISE NOTED, THE WALL LENGTH FROM THE INTERSECTION OF THE WALL TO THE NEAREST INTERSECTING WALL IS TO BE FOUR INCHES. (4")
- REFER TO SHEET A1.3 FOR WALL TYPES.
- GENERAL NOTE: BUILDING DIMENSIONS ARE TO FACE OF BRICK.
- GENERAL NOTE: FINISH FLOOR ELEVATION = 100'-0" FOR THE FIRST FLOOR AND 114'-8" FOR THE SECOND FLOOR UNLESS OTHERWISE NOTED.

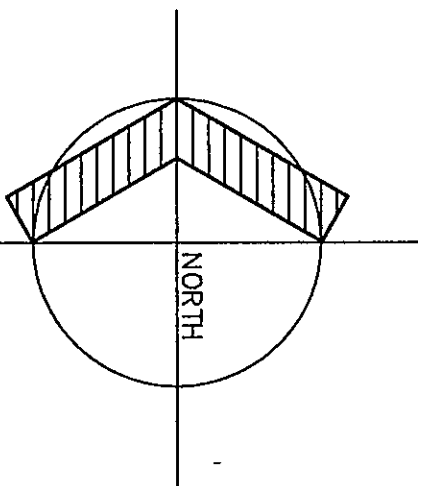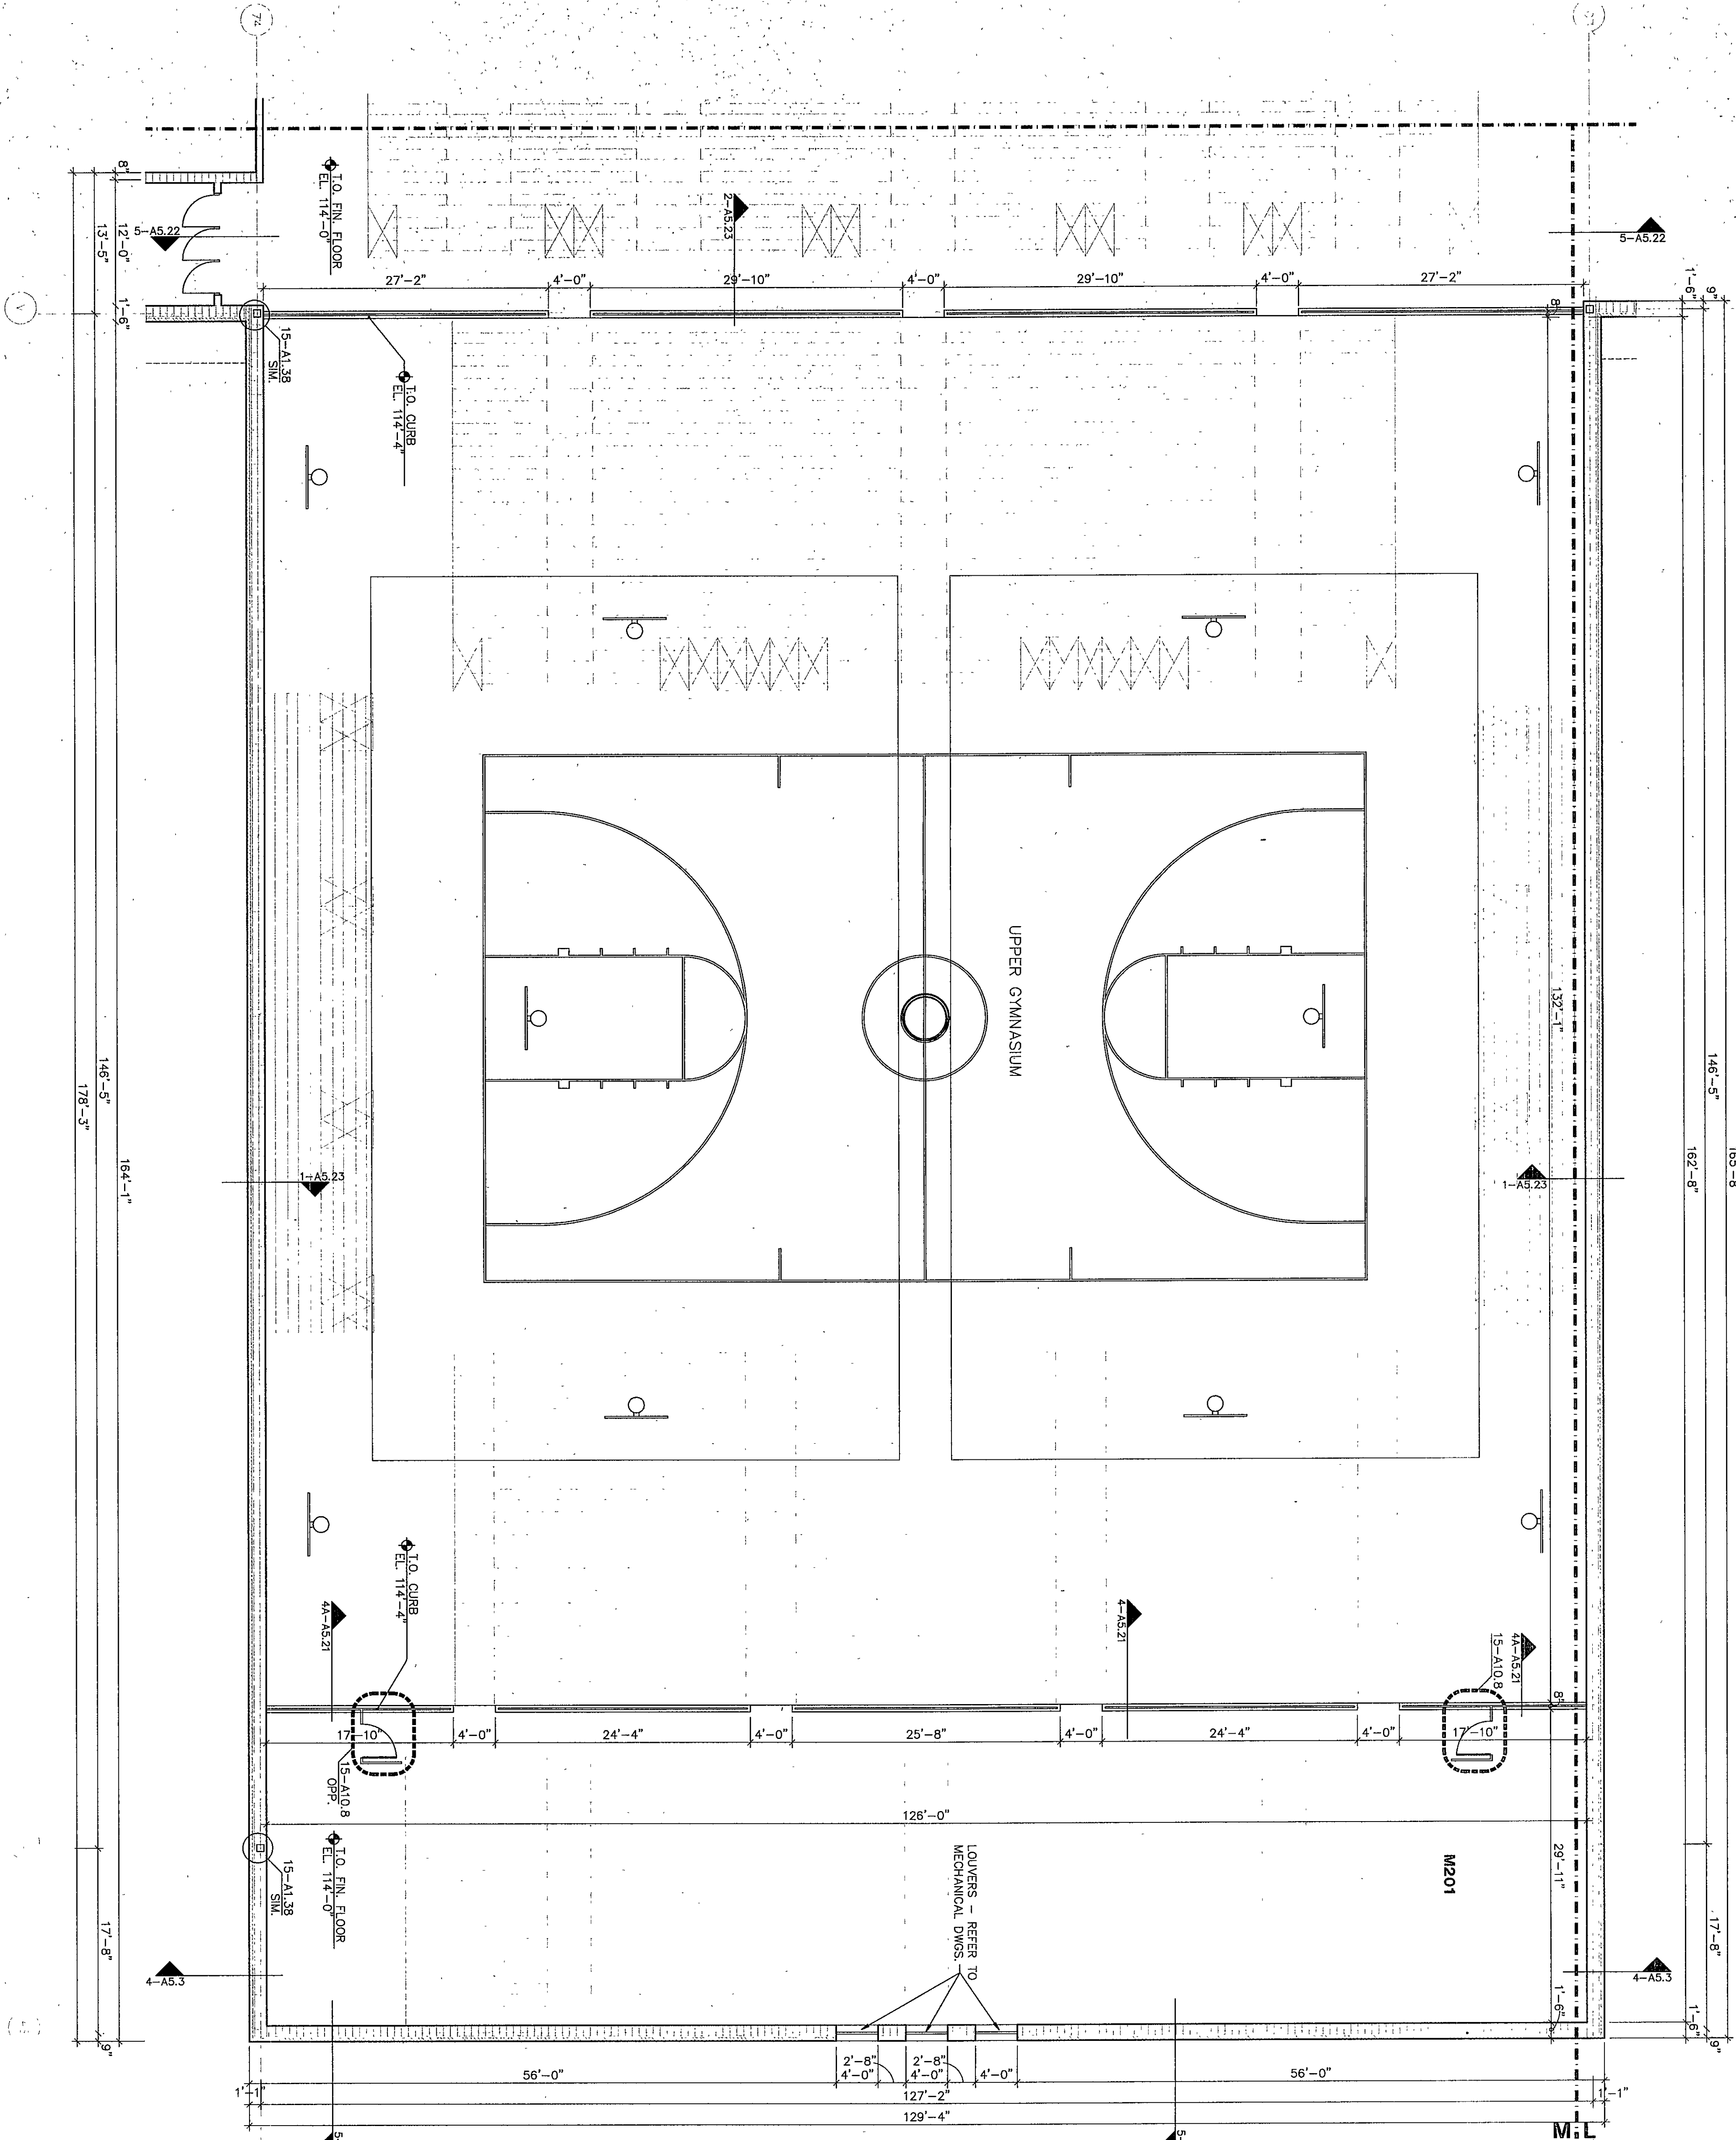

FLOOR PLAN UNIT "M2"

1/8" = 1'-0"

97-A-23


CHESTERTON HIGH SCHOOL
5/26/97 JO

FLOOR PLAN UNIT M2


DRAWN BY: LEC
CHECKED BY: JHJ
COMM. NO.: 95067.00
DATE: APRIL 21, 1997

A1.21

REVISIONS NO. DATE

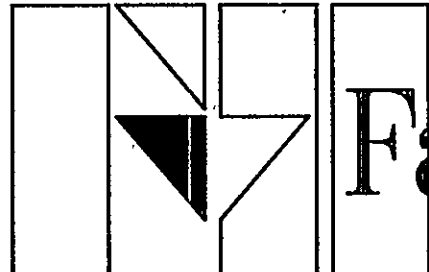

Fanning/Howey
Associates, Inc.
Architects Engineers Consultants

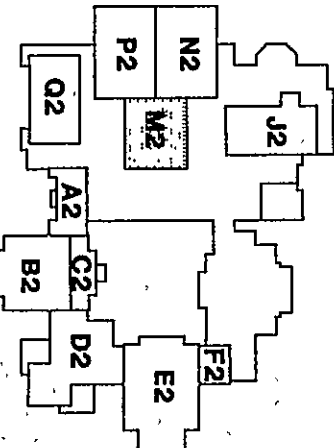

THE NEW
CHESTERTON HIGH SCHOOL
FOR THE
DUNELAND SCHOOL CORPORATION
CHESTERTON, INDIANA

COPYRIGHT 1997 BY FANNING/HOWEY ASSOCIATES, INC.

