


| ROOM NO. | ROOM NAME        | AREA | CEILING |
|----------|------------------|------|---------|
| P101     | BOILER ROOM      | 25.3 | 9'-4"   |
| P102     | ATHLETIC STORAGE | 234  | 9'-4"   |
| P103     | TOILET ROOM      | 104  | 9'-4"   |
| P104     | TOILET ROOM      | 130  | 9'-4"   |
| P105     | BOY'S PE LOCKER  | 781  | 9'-4"   |
| P106     | BOY'S PE LOCKER  | 19   | 9'-4"   |
| P107     | STORAGE          | 24   | 9'-4"   |
| P108     | STORAGE          | 272  | 9'-4"   |
| P109     | STORAGE          | 104  | 9'-4"   |
| P110     | TOILET           | 333  | 9'-4"   |
| P111     | TOILET           | 1052 | 10'-0"  |
| P112     | TOILET           | 853  | 10'-0"  |
| P113     | TOILET           |      |         |
| P114     | TOILET           |      |         |
| P115     | TOILET           |      |         |
| P116     | TOILET           |      |         |
| P117     | TOILET           |      |         |
| P118     | TOILET           |      |         |
| P119     | TOILET           |      |         |
| P120     | TOILET           |      |         |

# KEY NOTES

- INDICATES BUILDING LINE ABOVE - REFER TO INDICATED SECTIONS, DETAILS, REFLECTED CEILING PLANS, AND INTERIOR ELEVATIONS.
- LOCKER BASE - SEE SECTION 5-A729
- INDICATES ROOF OVERHANG - SEE SECTIONS AND DETAILS
- TYPE II OPERABLE WALL - REFER TO SPEC. SECTION 10550. REFER TO EQUIP. PLANS FOR LOCATIONS OF WRITING SURFACE
- TYPE II OPERABLE WALL - REFER TO SPEC. SECTION 10550. REFER TO EQUIP. PLANS FOR LOCATIONS OF WRITING SURFACE
- APPLY PLASTER SAND COAT OVER CONC. MASONRY UNITS WHERE INDICATED PER SPEC. SEC. 05200.
- METAL STUDS @ 1'-4" O.C. WITH 5/8" W/5/8" GYPSUM BOARD ON EXPOSED FACE ONLY - REFER TO SPEC. SECTION 05200. NOTE 7 ABOVE REGARDING NOMINAL DIMENSIONS. 
- INDICATES CORNER GUARD - REFER TO CORNERS OF PARTITIONS DESCRIBED IN KEYNOTE 7.
- INDICATES ADA COMPLIANT SHOWER CURB. REFER TO SECTIONS AND DETAILS 12-A729.
- DISPLAY CASE - REFER TO EQUIPMENT DRAWINGS.
- LOCKER BASE/BASE - REFER TO DETAIL 11-545.
- INDICATES FLOOR TRENCH PER DETAIL 11-545 AND CASEWORK.
- INDICATES POSTER CASE - REFER TO EQUIPMENT DRAWINGS.
- METAL STUDS @ 1'-4" O.C. W/5/8" GYPSUM BOARD ON EXPOSED FACE ONLY - REFER TO SPEC. SECTION 05200. NOTE 7 ABOVE REGARDING NOMINAL DIMENSIONS. 
- INDICATES LADDER - REFER TO SPEC. SEC. 05500.
- INDICATES BUILDING EXPANSION JOINT. REFER TO INDICATED SECTIONS.
- WIRE MESH PARTITIONS - REFER TO SPEC. SEC. 10605.
- INDICATES LADDER - REFER TO SPEC. SEC. 05500.
- LOCKER BASE - SEE SECTION 5-A730


# FLOOR PLAN NOTES

- WHERE DIFFERENT FLOOR MATERIALS MEET THEY SHALL BE INDICATED BY A LINE OR HALF DOOR, UNLESS NOTED OTHERWISE.
- WALLS THAT DO NOT LAY OUT IN FULL OR HALF NOT TO HAVE PIECES LESS THAN 4" EXPOSED.
- INTERIOR MASONRY WALLS THAT RUN UP TO THE UNDERSIDE OF THE DECK SHALL HAVE A 1" JOINT AT THE DECK FILL WITH FIRESTOPPING AT RATED JOINTS. USE BUILDING CORNER UP TO UNDERSIDE OF NON-RATED WALLS THAT ALLOW FOR DEFLECTION. SEE DETAIL ON SHEET A1.31 FOR TYPICAL MASONRY CONTROL JOINTS AND EXPANSION JOINTS.
- SINGLE WYTHE MASONRY WALLS ARE INDICATED AT NOMINAL DIMENSIONS.
- EXPOSED CONCRETE MASONRY UNITS (CMU) CORNERS TO LOCKERS. USE BUILDING CORNER UP TO UNDERSIDE OF NON-RATED WALLS THAT ALLOW FOR DEFLECTION. USE CMU W/5/8" GYPSUM BOARD ABOVE THIS PLANE.
- FINISH FLOOR ELEVATION INDICATED FOR THE BUILDING IS 100'-0". REFER TO THE SITE PLAN FOR CORRELATION TO USGS DATUM.
- INTERIOR AND EXTERIOR CUI WALLS ARE TO BE A MINIMUM OF 4" ABOVE THE HIGHEST CEILING.
- ALL DIMENSIONS INDICATED ARE NOMINAL. METAL STUD WALLS ARE DIMENSIONED TO FACE OF STUDS. REFER TO SPEC. SECTION 05200 FOR DIMENSIONS FOR ACTUAL DIMENSIONS WHERE INDICATED.
- UNLESS OTHERWISE NOTED, THE WALL LENGTH FROM THE OUTER FACE OF DOOR/SLIDE TO THE NEAREST INTERSECTING WALL IS TO BE FOUR INCHES (4").
- REFER TO SHEET A1.3 FOR WALL TYPES.
- GENERAL NOTE: BUILDING DIMENSIONS ARE TO FACE OF BRICK.
- GENERAL NOTE: FINISH FLOOR ELEVATION = 100'-0" FOR UNLESS OTHERWISE NOTED

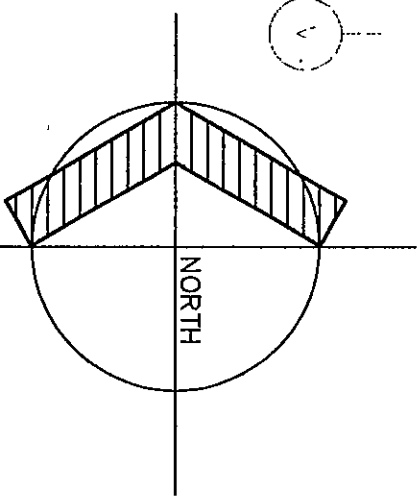


FLOOR PLAN UNIT P

1/8" = 1'-0"

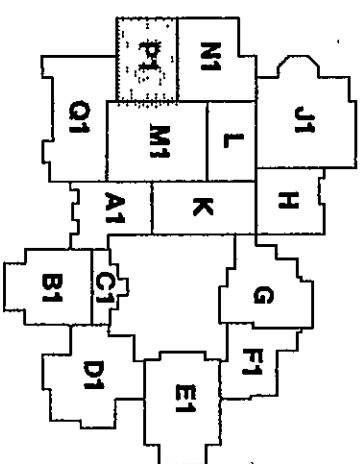

THE NEW  
CHESTERTON HIGH SCHOOL  
FOR THE  
DUNELAND SCHOOL CORPORATION  
CHESTERTON, INDIANA

COPYRIGHT 1997 BY FANNING/HOWEY ASSOCIATES, INC.

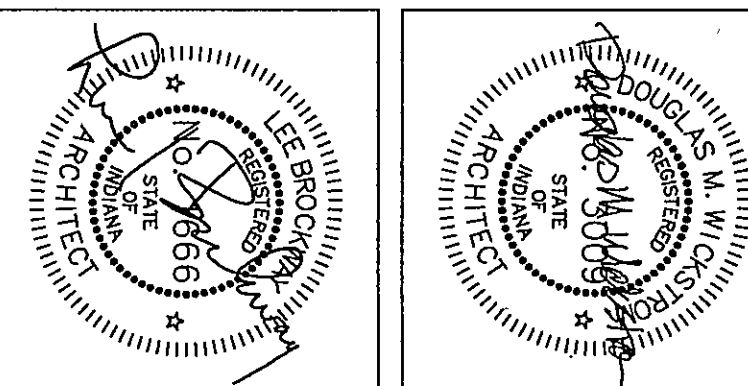

**Fanning/Howey Associates, Inc.**  
Architects Engineers Consultants

**FLOOR PLAN UNIT P1**

DRAWN BY: LEC  
CHECKED BY: JHH

**A1.24**

COMM. NO.: 95067.00  
DATE: APRIL 21, 1997

REVISIONS NO. DATE

CHESTERTON HIGH SCHOOL  
95067.00