



ROOM LEGEND "P2"			
ROOM NO.	NAME	AREA	CEILING HEIGHT
P201	STORAGE	2225	10'-6"
P202	MECHANICAL ROOM	493	9'-4"
P203	STORAGE	493	9'-4"
P204	BALCONY COURT	493	9'-4"

KEY NOTES

- INDICATES PLUMBED LINE ABOVE. REFER TO INDICATED SECTIONS. DETAILS REFLECTED CEILING PLANS, AND INTERIOR ELEVATIONS.
- LOCKER BASE - SEE SECTION 5-A729
- INDICATES ROOF OVERHANG - SEE SECTIONS AND DETAILS
- TYPE I OPERABLE WALL - REFER TO SPEC SECTION 10611.01. REFER TO EQUIP. PLANS FOR LOCATIONS OF WALLING SURFACE.
- TYPE I OPERABLE WALL - REFER TO SPEC SECTION 10611.01. REFER TO EQUIP. PLANS FOR LOCATIONS OF WALLING SURFACE.
- APPLY PLASTER SKIN COAT OVER CONC. MASONRY UNITS WHERE INDICATED PER SPEC. SEC. 09200.
- METAL STUDS @ 1'-4" O.C. WITH 1/2" Gypsum BOARD BOTH SIDES - REFER TO SPEC. SEC. 09200. METAL STUDS ARE NOMINAL AND TO FACE OF STUD. (E. 4-3 5/8" METAL STUDS)
- INDICATES CORNER GUARD - REFER TO SPEC. SEC. 10620. TYPICAL AT ALL OUTSIDE CORNERS OF PARTITIONS DESCRIBED IN DETNOTE 7. INDICATES ADA COMPLIANT SHOWER CURB. REFER TO SECTIONS AND DETAILS 12-A728. DISPLAY CASE - REFER TO EQUIPMENT DRAWINGS.
- LOCKER BENCH/BASE - REFER TO DETAIL 1-A720 AND 2-A720.
- INDICATES FLOOR TRIM PER DETAIL 11-545. DO NOT INDICATE LOCATIONS WITH FLOOR FINISHES AND CASWORK.
- INDICATES POSTER CASE - REFER TO EQUIPMENT DRAWINGS.
- METAL STUDS @ 1'-4" O.C. W/5/8" Gypsum BOARD ON EXPOSED FACE ONLY - REFER TO SPEC. SECTION 09200. SEE NOTE 7 ABOVE REGARDING NOMINAL DIMENSIONS.
- METAL STUDS @ 1'-4" O.C. W/5/8" Gypsum BOARD ON EXPOSED FACE ONLY - REFER TO SPEC. SECTION 09200. SEE NOTE 7 ABOVE REGARDING NOMINAL DIMENSIONS. ALSO SEE WALL SECTION 1-A5.4.
- BUILT-IN BENCH, REFER TO DETAIL 18-A728.
- INDICATES BUILDING EXPANSION JOINT, REFER TO INDICATED SECTIONS.
- WIRE MESH PARTITIONS-REFER TO SPEC. SEC. 10805.
- INDICATES LADDER-REFER TO SPEC. SEC. 05500.
- LOCKER BASE - SEE SECTION 3-A720


FLOOR PLAN NOTES

- WHERE DIFFERENT FLOOR MATERIALS MEET, THEY SHALL MEET UNDER THE CENTERLINE OF THE DOOR, UNLESS NOTED OTHERWISE.
- WALLS THAT DO NOT LAY OUT IN FULL OR HALF BLOCK LENGTHS SHOULD BE BALANCED SO AS NOT TO NOT TO HAVE PIECES LESS THAN 4" EXPOSED.
- INTERIOR MASONRY WALLS THAT RUN UP TO THE CEILING SHALL BE CONSTRUCTED USING UNITS WITH A 1" RADIUS BULLDOGE CORNER, INCLUDING THOSE THAT ARE ADJACENT TO EXTERIOR WALLS. FINISH FLOOR ELEVATION AT RATED WALLS PER SPEC SECT. 07270 AND BATT INSULATION AT NON-RATED WALLS THAT ALLOW FOR DEFLECTION. SEE DETAILS ON SHEET A1.31 FOR TYPICAL MASONRY CONTROL JOINTS AND EXPANSION JOINTS.
- SINGLE WYTHE MASONRY WALLS ARE INDICATED AT NOMINAL DIMENSIONS.
- EXPOSED CONCRETE MASONRY UNITS (CMU) CORNERS ARE TO BE CONSTRUCTED USING UNITS WITH A 1" RADIUS BULLDOGE CORNER, INCLUDING THOSE THAT ARE ADJACENT TO EXTERIOR WALLS. FINISH FLOOR ELEVATION AT RATED WALLS PER SPEC SECT. 07270 AND BATT INSULATION AT NON-RATED WALLS THAT ALLOW FOR DEFLECTION. SEE DETAILS ON SHEET A1.31 FOR TYPICAL MASONRY CONTROL JOINTS AND EXPANSION JOINTS.
- FINISH FLOOR ELEVATION INDICATED FOR THE BUILDING IS 114'-0" REFER TO THE SITE PLAN FOR CORRELATION TO USGS DATUM.
- SEE SHEET A7.26 FOR MOUNTING HEIGHTS.
- INTERIOR AND EXTERIOR CMU WALLS ARE TO BE CONSTRUCTED USING UNITS WITH A 1" RADIUS BULLDOGE CORNER, INCLUDING THOSE THAT ARE ADJACENT TO EXTERIOR WALLS. FINISH FLOOR ELEVATION AT RATED WALLS PER SPEC SECT. 07270 AND BATT INSULATION AT NON-RATED WALLS THAT ALLOW FOR DEFLECTION. SEE DETAILS ON SHEET A1.31 FOR TYPICAL MASONRY CONTROL JOINTS AND EXPANSION JOINTS.
- ALL DIMENSIONS UNLESS NOTED ARE NOMINAL. METAL STUD WALLS ARE INDICATED TO FACE OF STUDS. REFER TO INDICATED PLAN DETAILS OR SECTIONS FOR ACTUAL DIMENSIONS, WHERE INDICATED.
- UNLESS OTHERWISE NOTED, THE WALL LENGTH FROM THE OUTER FACE OF DOOR/THE ROOM OPENING FINISH WALL IS TO BE FOUR INCHES (4").
- REFER TO SHEET A1.3 FOR WALL TYPES.
- GENERAL NOTE: BUILDING DIMENSIONS ARE TO FACE OF BRICK.
- GENERAL NOTE: FINISH FLOOR ELEVATION = 100'-0" FOR THE FIRST FLOOR AND 114'-0" FOR THE SECOND FLOOR UNLESS OTHERWISE NOTED.

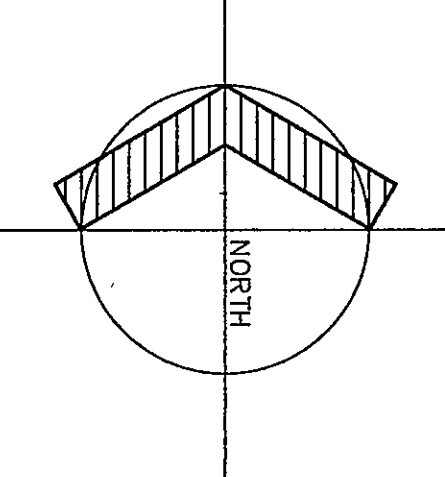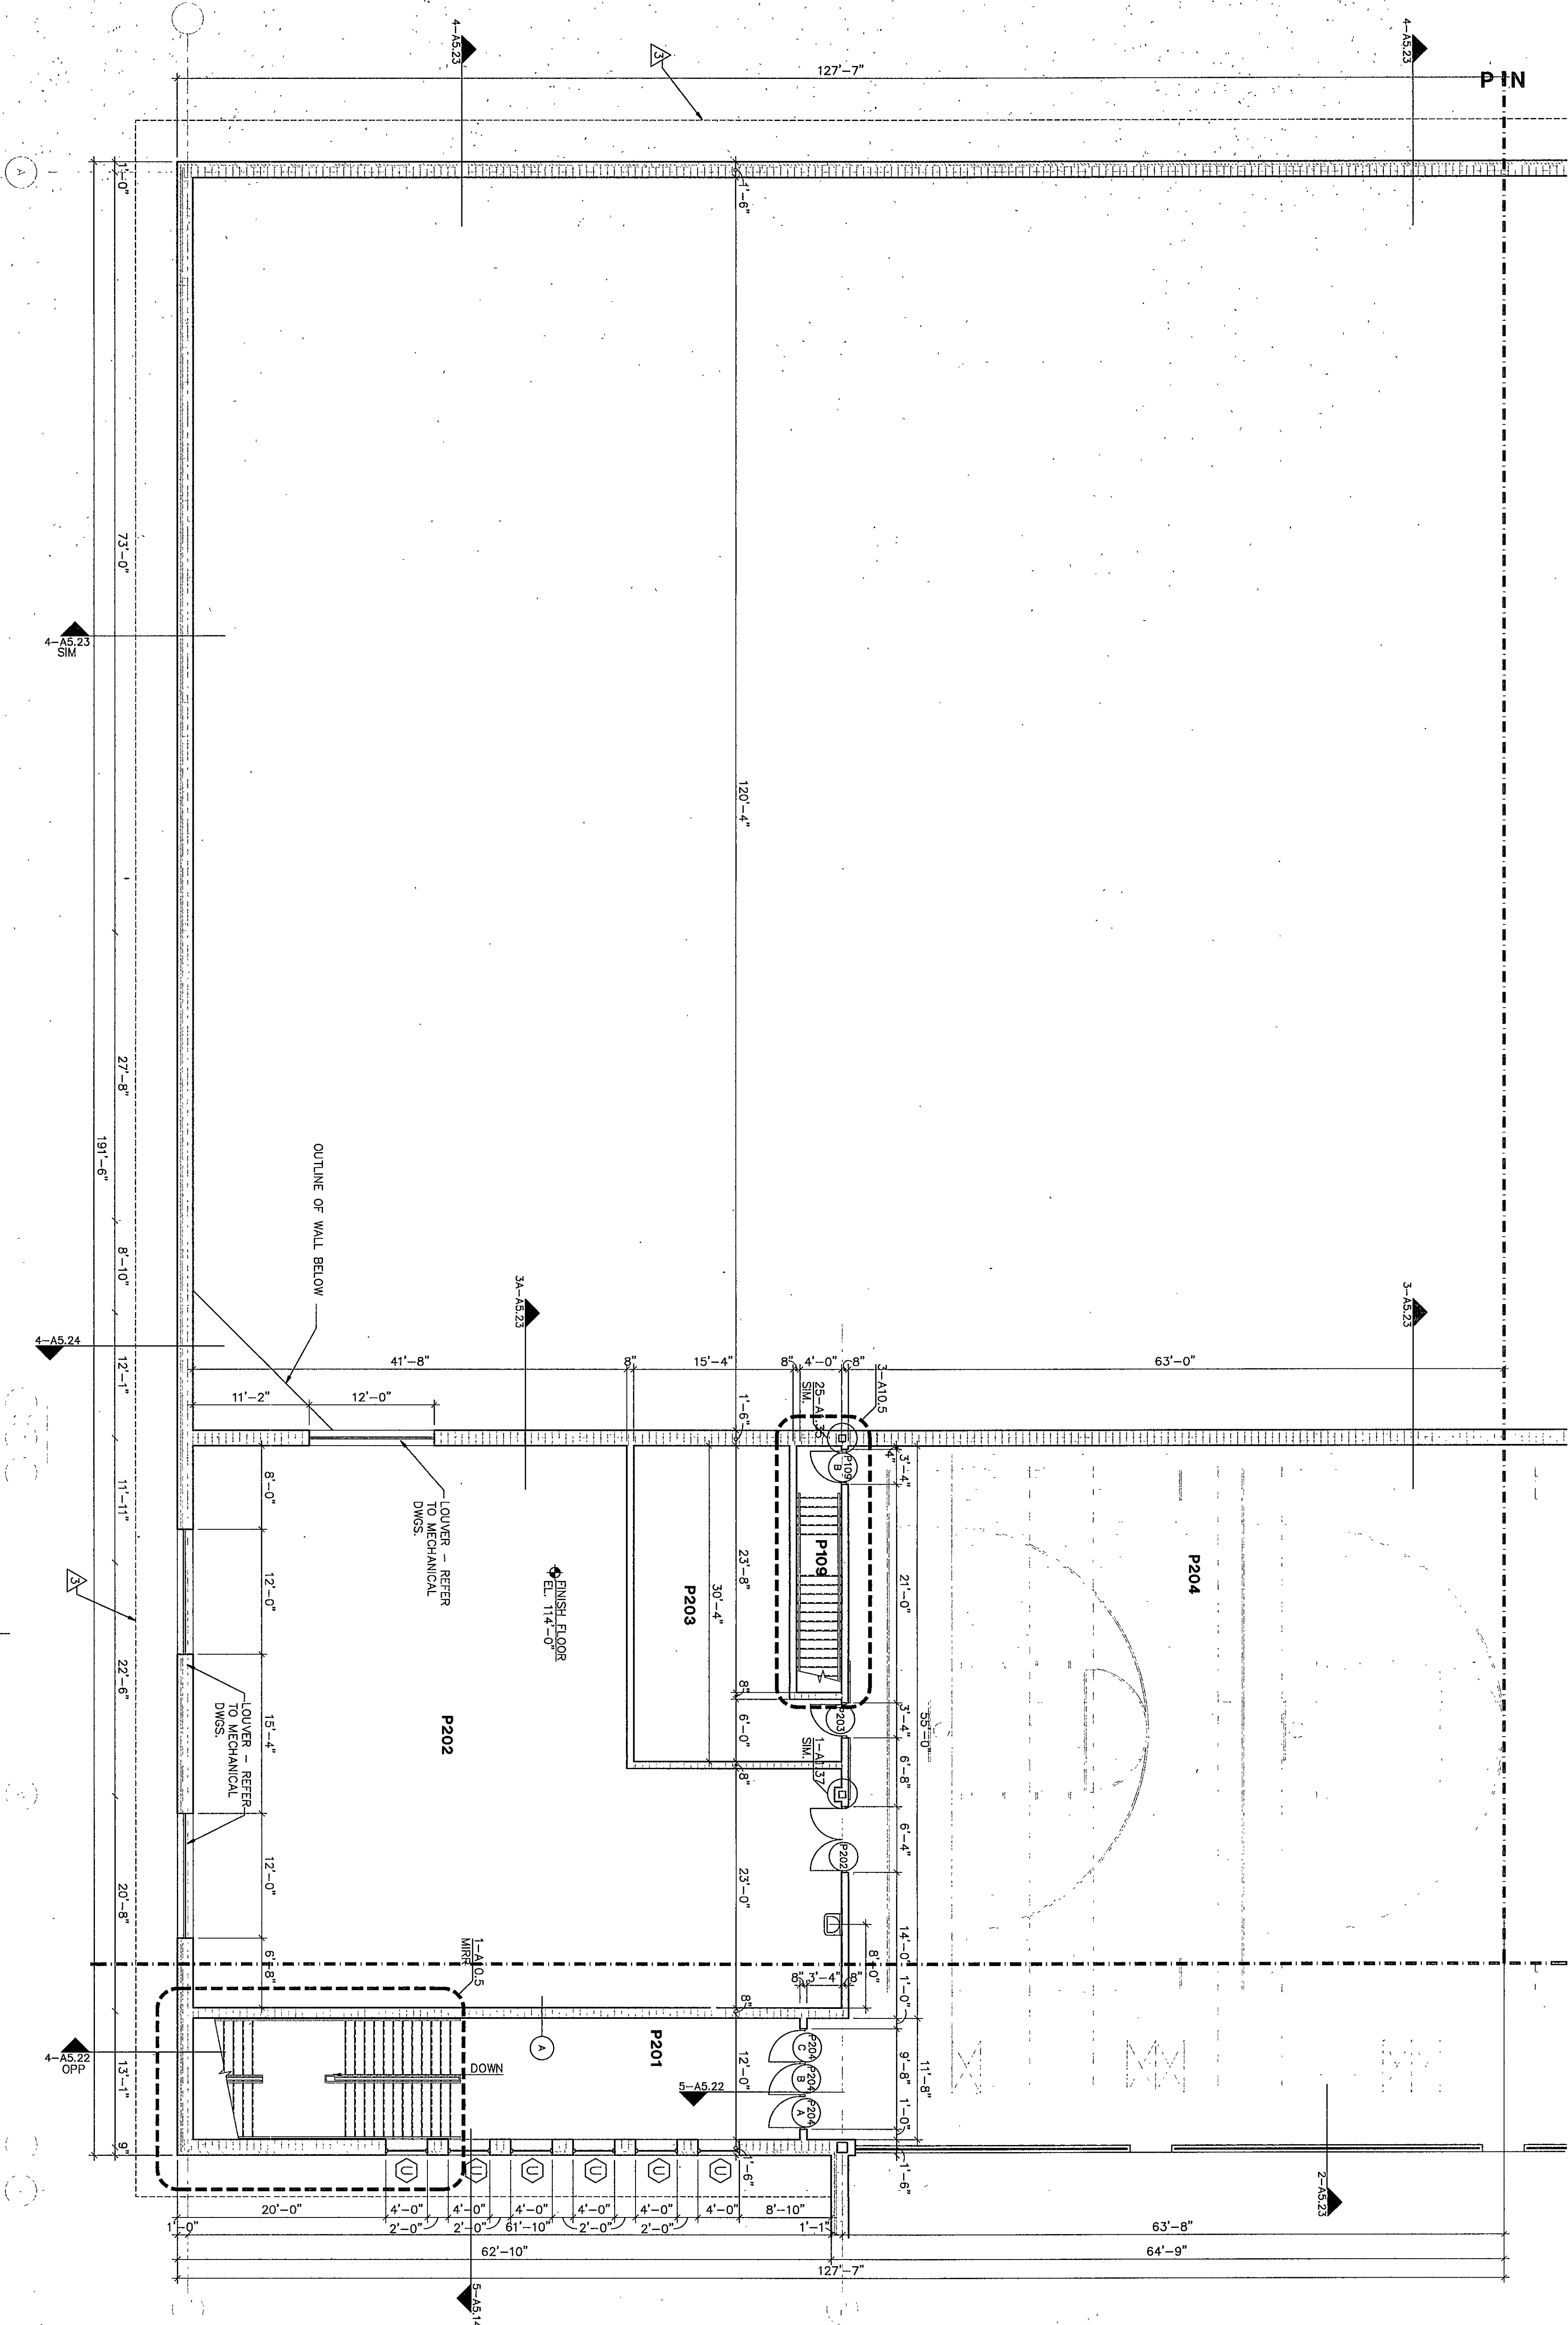


FLOOR PLAN UNIT "P2"

1/8" = 1'-0"

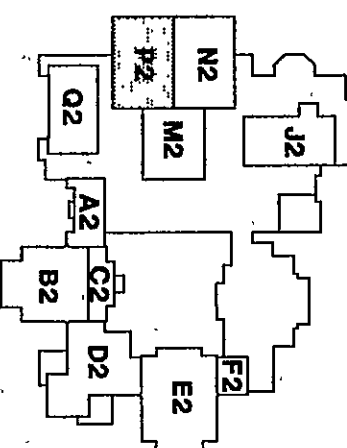

THE NEW
CHESTERTON HIGH SCHOOL
 FOR THE
 DUNELAND SCHOOL CORPORATION
 CHESTERTON, INDIANA

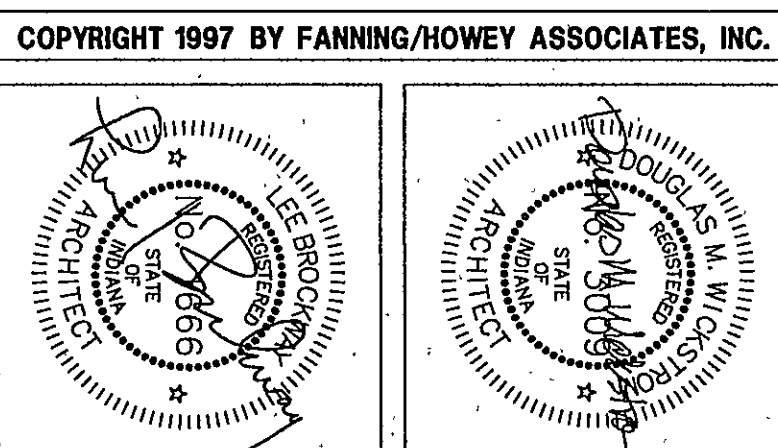

FLOOR PLAN UNIT P2	
DRAWN BY: LEC	COMM. NO.: 95067.00
CHECKED BY: JHJ	DATE: APRIL 21, 1997
A1.25	
REVISIONS NO. DATE	

Fanning/Howey
 Associates, Inc.
 Architects Engineers Consultants

CHESTERTON HIGH SCHOOL
 95067.00

97-A-27