

CODE INFORMATION

CODE INFORMATION:	IN. BLDG CODE
OCCUPANCY:	A333
TYPE OF CONSTRUCTION:	5N
ALLOWABLE AREA:	6,000 S.F.
ACTUAL AREA:	12,000 S.F.
TOTAL AREA:	12,000 S.F.
ACTUAL AREA =	9,147 S.F.

ROOM LEGEND "R"


ROOM NO.	ROOM NAME	AREA	CEILING
R101	VESTIBULE	471	9'-4"
R102	WOMEN'S TOILET	471	9'-4"
R103	CONCESSIONS	588	9'-4"
R104	WOMEN'S TOILET	571	9'-4"
R105	VESTIBULE	80	9'-4"
R106	LOCKER ROOM	1707	9'-4"
R107	LOCKER ROOM	142	9'-4"
R108	LOCKER ROOM	61	9'-4"
R109	LOCKER ROOM	204	9'-4"
R110	LOCKER ROOM	142	9'-4"
R111	LOCKER ROOM	142	9'-4"
KEY NOTES


- INDICATES BLUR/HEAD LINE ABOVE-- REFER TO INDICATED SECTIONS, DETAILS, REFLECTED CEILING PLANS, AND INTERIOR ELEVATIONS.
- LOCKER BASE - SEE SECTION 5-A7.29
- INDICATES ROOF OVERHANG - SEE SECTIONS AND DETAILS
- TYPE I OPERABLE WALL - REFER TO SPEC. SECTION 10650. REFER TO EQUIP. PLANS FOR LOCATIONS OF WALLING SURFACE.
- TYPE II OPERABLE WALL - REFER TO SPEC. SECTION 10650. REFER TO EQUIP. PLANS FOR LOCATIONS OF WALLING SURFACE.
- APPLY PLASTER SWIM COAT OVER CONC. SPEC. SEC. 09220
- METAL STUDS @ 1'-4" O.C. WITH 4" Gypsum BOARD BOTH SIDES - REFER TO SPEC. SEC. 09250. NOTE THAT DIMENSIONS ARE NOMINAL AND TO FACE OF STUD. (IE. 4" x 5" GYPSUM BOARD)
- INDICATES CORNER GUARD - REFER TO SPEC. SEC. 09250. NOTE THAT DIMENSIONS ARE NOMINAL AND TO FACE OF STUD. (IE. 4" x 5" GYPSUM BOARD)
- INDICATES ADA COMPLIANT SHOWER CURB. REFER TO SECTIONS AND DETAILS 12-A7.29.
- DISPLAY CASE - REFER TO EQUIPMENT DRAWINGS.
- LOCKER BENCH/BASE - REFER TO DETAIL 1-A7.30 AND 2-A7.30.
- INDICATES FLOOR TRENCH PER DETAIL 11-54.5 COORDINATE LOCATIONS WITH FLOOR FINISHES AND CASEWORK.
- INDICATES POSTER CASE - REFER TO EQUIPMENT DRAWINGS.
- METAL STUDS @ 1'-4" O.C. W/5/8" GYPSUM BOARD ON EXPOSED FACE, AND 5/8" GYPSUM SHEATHING ON NON-PAINTED WALLS THAT ALLOW FOR DETECTION DIMENSIONS.
- METAL STUDS @ 1'-4" O.C. W/5/8" GYPSUM BOARD ON EXPOSED FACE, AND 5/8" GYPSUM SHEATHING ON NON-PAINTED WALLS THAT ALLOW FOR DETECTION DIMENSIONS.
- BUILT-IN BENCH, REFER TO DETAIL 18-A7.28.
- INDICATES BUILDING EXPANSION JOINT, REFER TO INDICATED SECTIONS.
- WIRE MESH PARTITIONS--REFER TO SPEC. SEC. 10605.
- INDICATES LOADER--REFER TO SPEC. SEC. 06550.
- LOCKER BASE - SEE SECTION 3-A7.30

FLOOR PLAN NOTES


- WHERE PRESENT 5/8" METALS MEET THEY SHALL MEET UNDER THE CENTRINE OF THE DOOR, UNLESS NOTED OTHERWISE.
- WALLS THAT DO NOT LAY OUT IN FULL OR HALF BLOCK LENGTHS SHOULD BE BALANCED SO AS NOT TO HAVE PIECES LESS THAN 4" EXPOSED.
- INTERIOR MASONRY WALLS THAT RUN UP TO THE INTERIOR OF THE DECK SHALL HAVE A 1" JOINT AT THE DECK FILL WITH PRESTRESSING AT RATED WALLS. WALLS SHALL BE CONSTRUCTED USING UNITS WITH A BULUNGE CORNER INCLUDING THOSE THAT ARE ADJACENT TO LOCKERS. USE BULUNGE CORNER UP TO UNDERSIDE USE CHU W/O BULUNGE CORNER.
- FINISH FLOOR ELEVATION INDICATED FOR THE FLOOR CORRELATION TO DOSS DATA.
- SEE SHEET A7.28 FOR MOUNTING HEIGHTS.
- INTERIOR AND EXTERIOR CHU WALLS ARE TO BE A MINIMUM OF 4" ABOVE THE HIGHEST CEILING.
- RUNNING BOND UNLESS NOTED OTHERWISE. EXTEND A MINIMUM OF 4" ABOVE THE HIGHEST CEILING.
- ALL DIMENSIONS INDICATED ARE NOMINAL. METAL STUD WALLS ARE DIMENSIONED TO FACE OF STUDS. REFER TO DIMENSIONS AND DETAILS FOR ACTUAL DIMENSIONS, WHERE INDICATED.
- UNLESS OTHERWISE NOTED, THE WALL LENGTH FROM THE OUTSIDE FACE OF DOOR/LITE ROUGH OPENING (HENCE WALL IS TO BE FOUR INCHES, (4")
- REFER TO SHEET A7.3 FOR WALL TYPES.
- GENERAL NOTE: BUILDING DIMENSIONS ARE TO FACE OF BRICK.
- GENERAL NOTE: FINISH FLOOR ELEVATION = 100'-0" FOR UNLESS OTHERWISE NOTED.

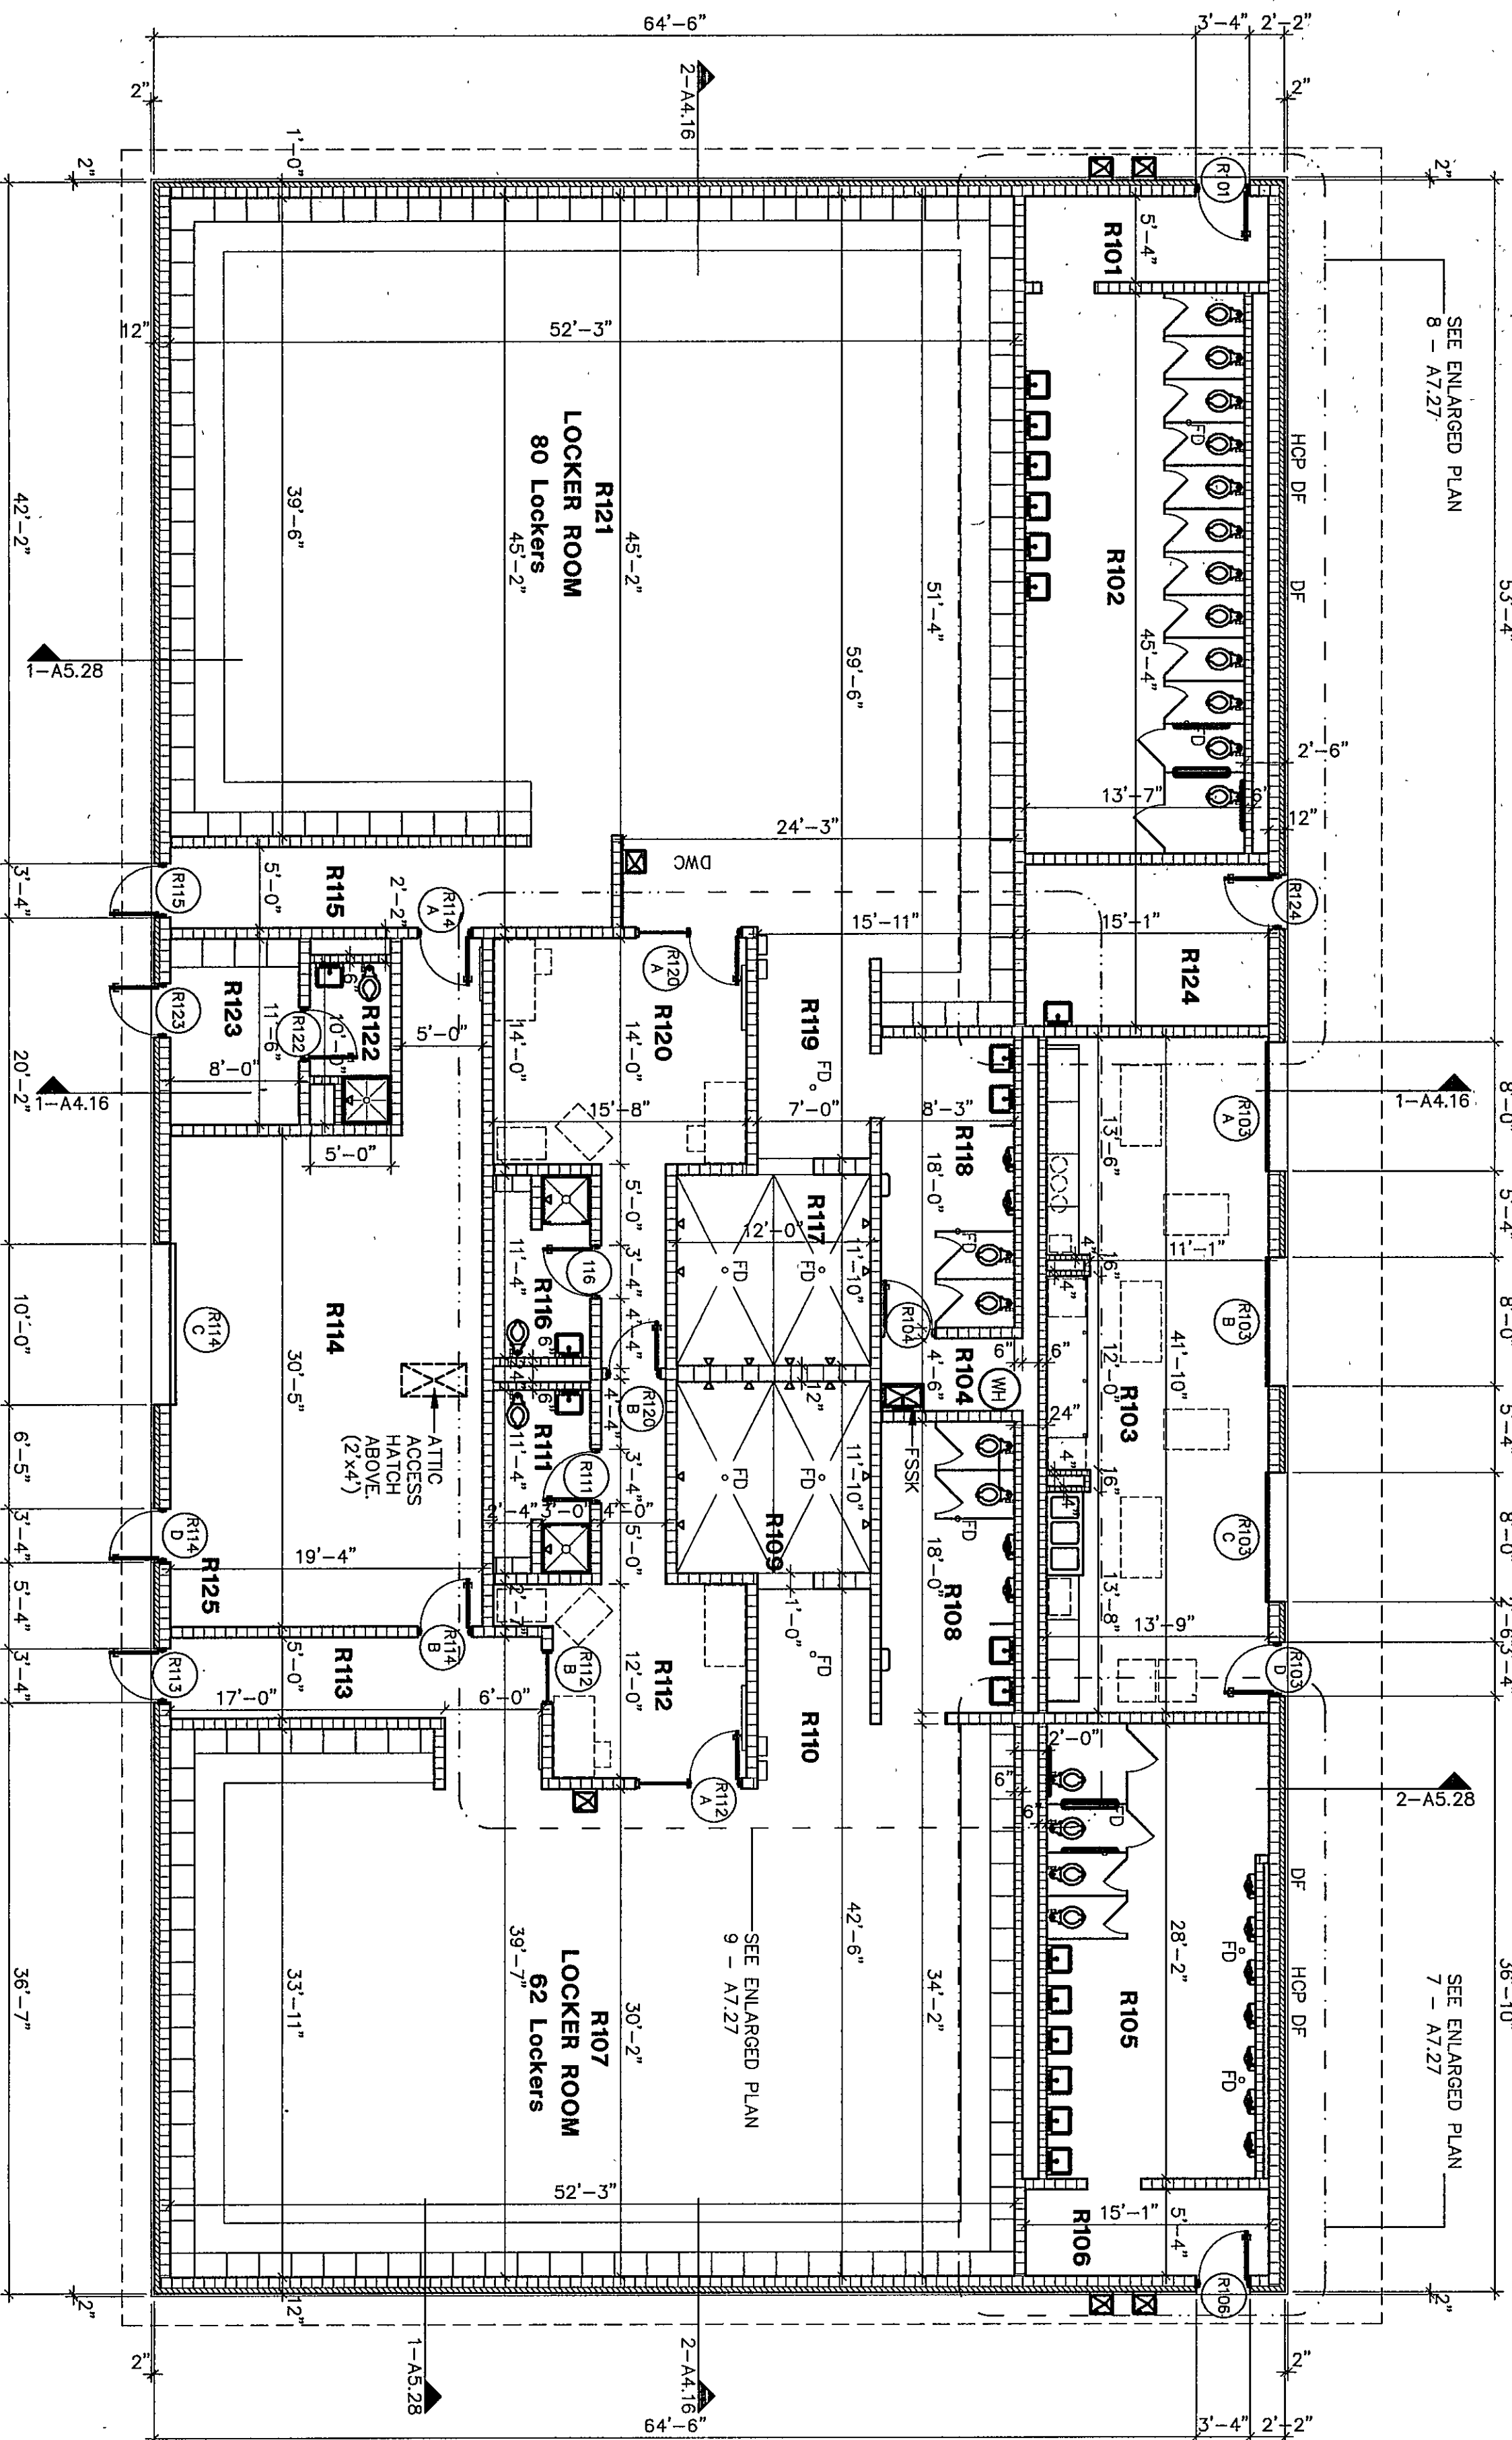


CONCESSION STAND FLOOR PLAN
UNIT "R"
SCALE 1/8"=1'-0"

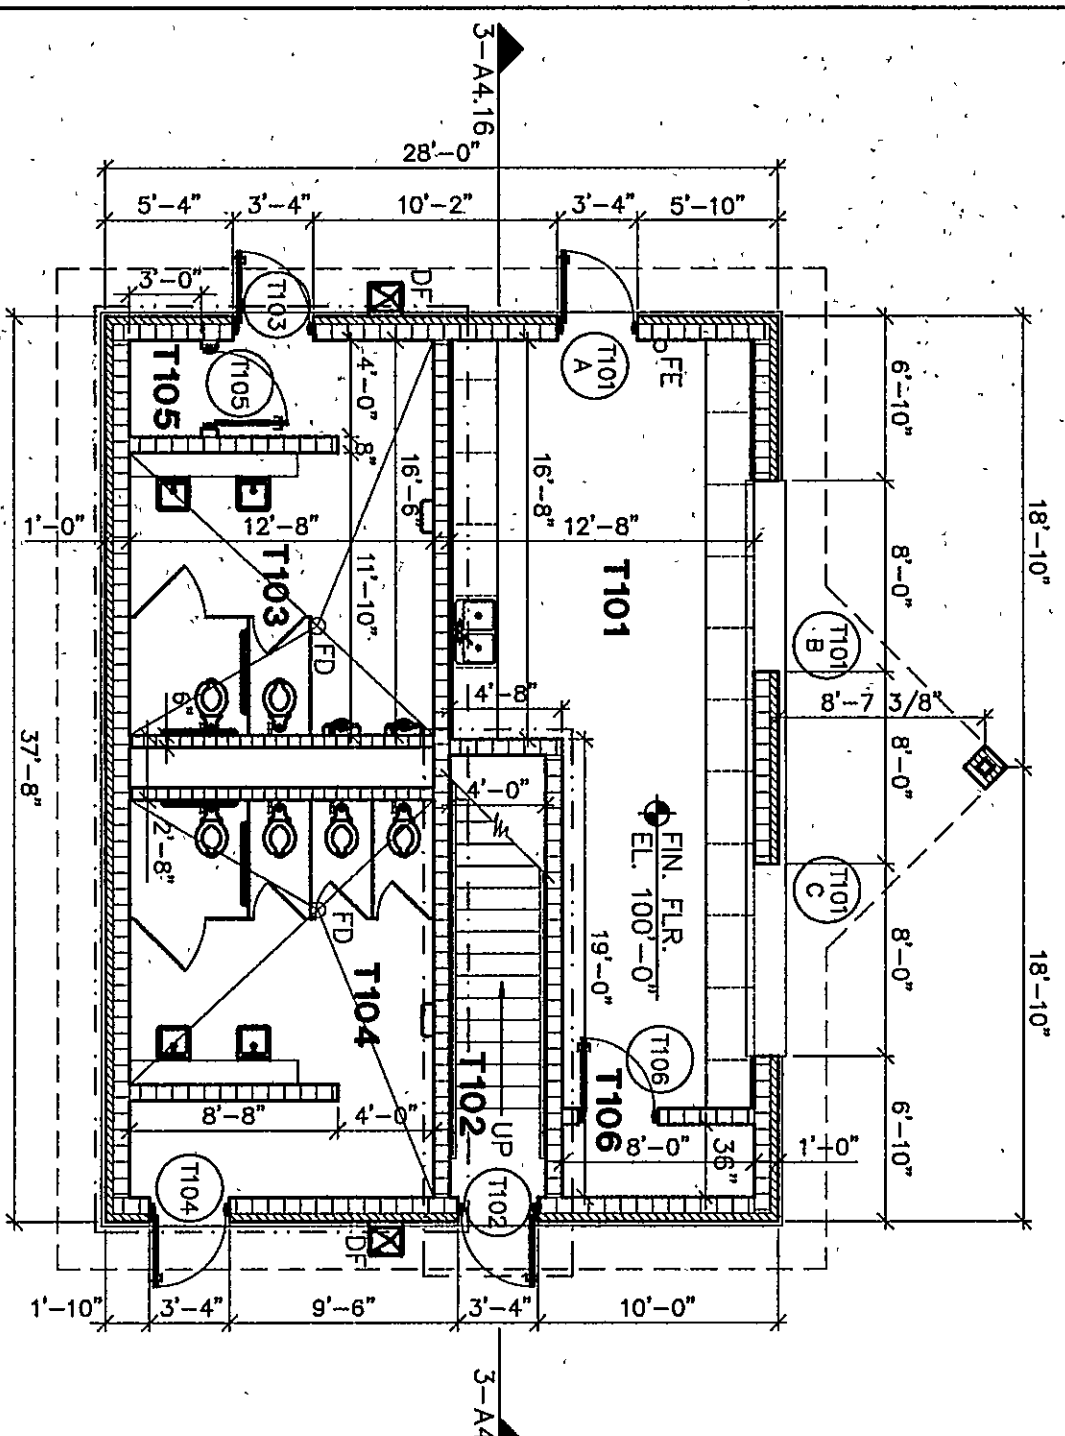


FIRST FLOOR PLAN - BUILDING 'A'
UNIT "T"
SCALE 1/8"=1'-0"

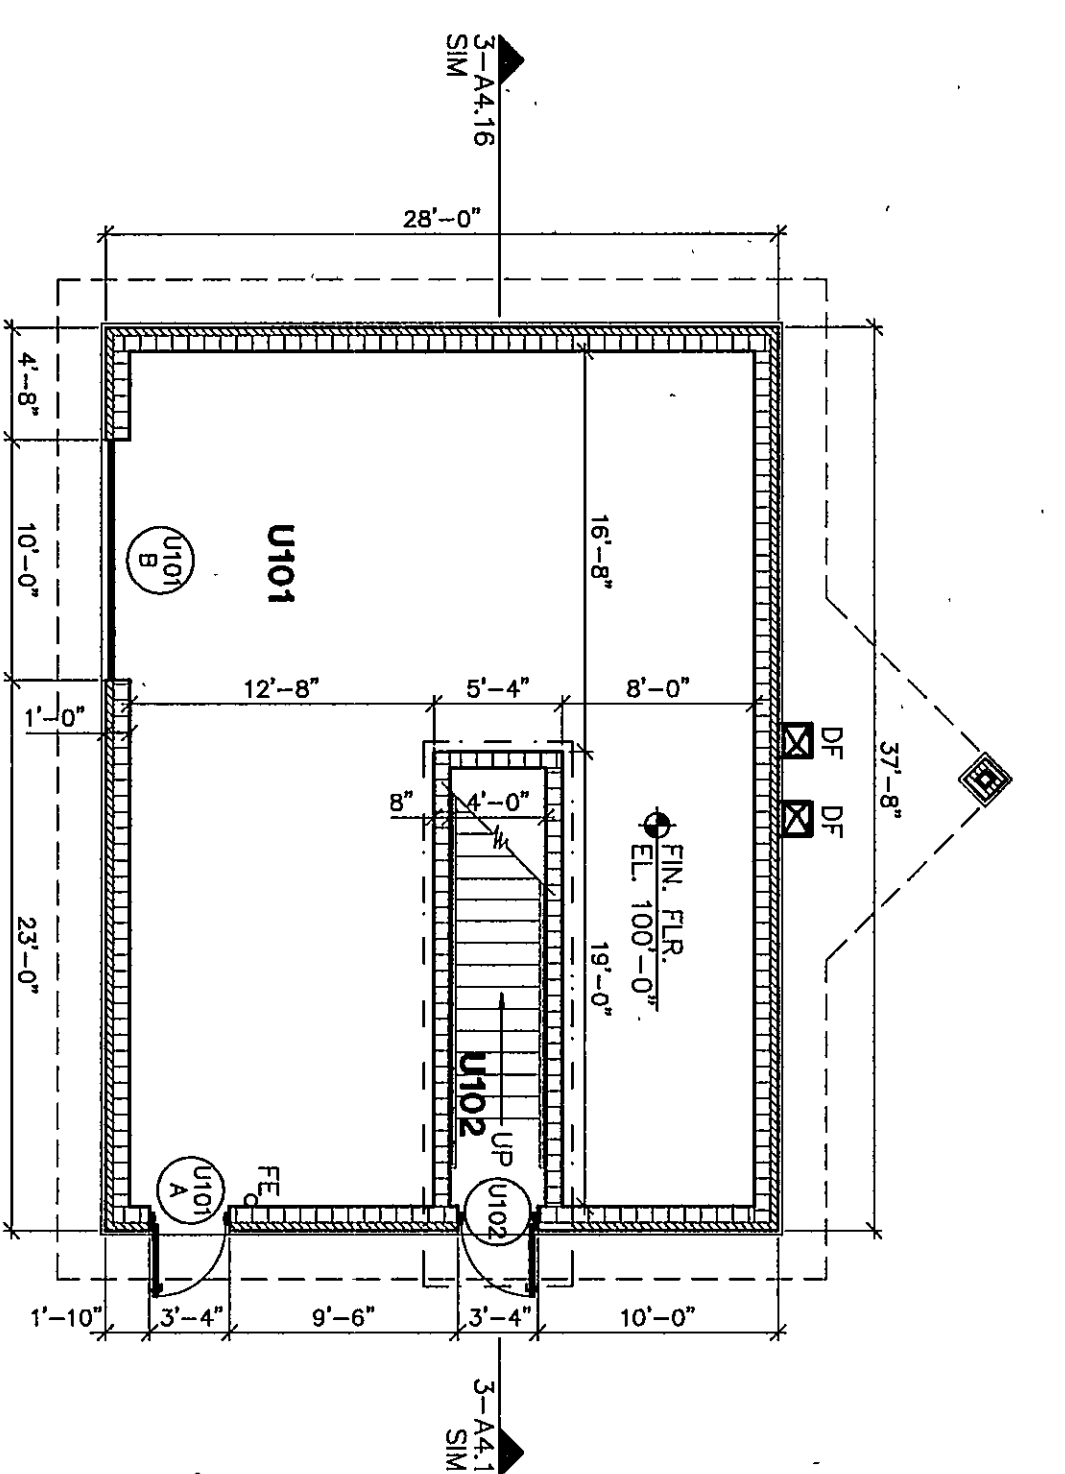

FIRST FLOOR PLAN - BUILDING 'B'
UNIT "U"
SCALE 1/8"=1'-0"

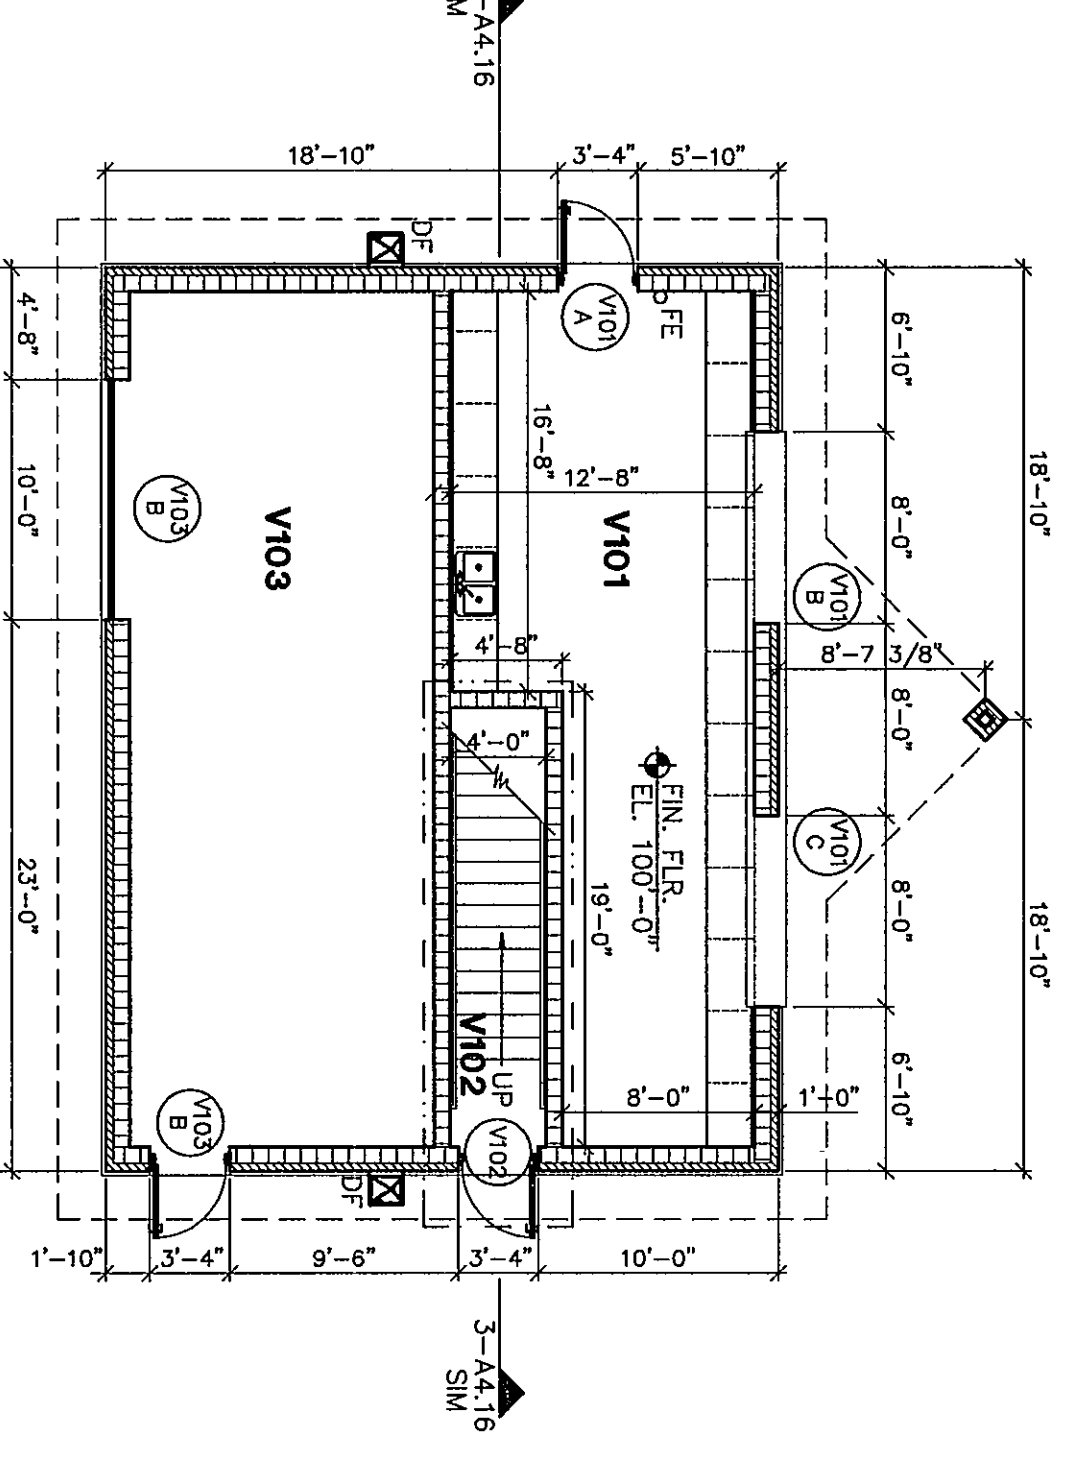

FIRST FLOOR PLAN - BUILDING 'C'
UNIT "V"
SCALE 1/8"=1'-0"

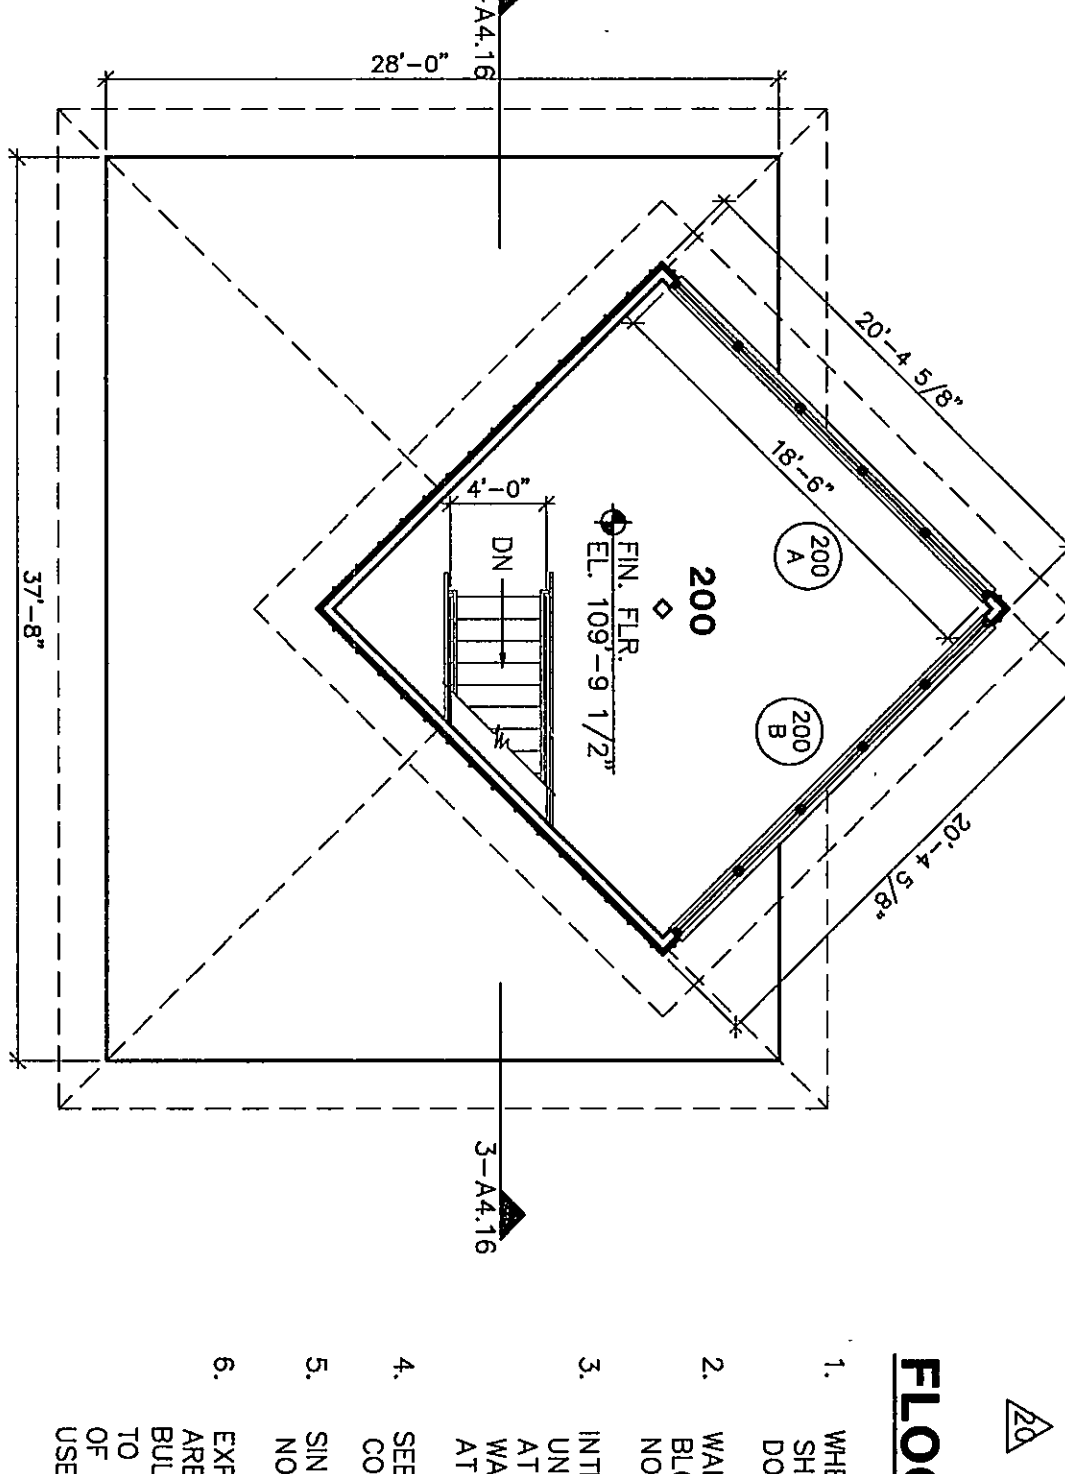

SECOND FLOOR PLAN - BUILDINGS 'A,B,C'
UNIT "U,V"
SCALE 1/8"=1'-0"

ROOM LEGEND "T"

ROOM NO.	ROOM NAME	AREA	CEILING
T101	CONCESSIONS	334	8'-8"
T102	WOMEN'S TOILET	108	8'-8"
T103	WOMEN'S TOILET	203	8'-8"
T104	WOMEN'S TOILET	12	8'-8"
T105	UTILITY	12	8'-8"
T106	MECHANICAL	200	8'-8"
T107	PRESS BOX	351	8'-8"

ROOM LEGEND "U"

ROOM NO.	ROOM NAME	AREA	CEILING
U101	CONCESSIONS	826	8'-8"
U102	WOMEN'S TOILET	351	8'-8"
U103	WOMEN'S TOILET	351	8'-8"
U104	WOMEN'S TOILET	351	8'-8"
U105	UTILITY	351	8'-8"
U106	MECHANICAL	351	8'-8"
U107	PRESS BOX	351	8'-8"

ROOM LEGEND "V"

ROOM NO.	ROOM NAME	AREA	CEILING
V101	CONCESSIONS	363	8'-8"
V102	WOMEN'S TOILET	482	8'-8"
V103	WOMEN'S TOILET	351	8'-8"
V104	WOMEN'S TOILET	351	8'-8"
V105	UTILITY	351	8'-8"
V106	MECHANICAL	351	8'-8"
V107	PRESS BOX	351	8'-8"

THE NEW
CHESTERTON HIGH SCHOOL
FOR THE
DUNELAND SCHOOL CORPORATION
CHESTERTON, INDIANA

COPYRIGHT 1997 BY FANNING/HOWEY ASSOCIATES, INC.

Fanning/Howey Associates, Inc.
Architects Engineers Consultants

CONCESSION STAND

DRAWN BY: TODD
CHECKED BY: LEC

COMM. NO.: 95067.00
DATE: APRIL 21, 1997

REVISIONS NO. DATE

A1.30

CHESTERTON HIGH SCHOOL
95067.00