


KEYNOTES

- 1 INDICATES FINISH GRADE - REFER TO SITE DRAWINGS.
- 2 CONCRETE STUOP - REFER TO STRUCTURAL DRAWINGS.
- 3 INDICATES FACE BRICK: COLOR 'A' - REFER TO SECTION 04200.
- 4 INDICATES FACE BRICK: COLOR 'B' - REFER TO SECTION 04200.
- 5 CAST STONE LEAVE @ 99'-4"
- 6 CAST STONE STARTER COURSE - REFER TO SECTION 04720.
- 7 CAST STONE WATER TABLE - REFER TO SECTION 04720.
- 8 CAST STONE SILL - REFER TO SECTION 04720.
- 9 CAST STONE - REFER TO SECTION 04720.
- 10 CAST STONE (MEDALLION) - REFER TO SECTION 04720. (REFER TO DETAIL 9-A3.2 FOR PROFILES)
- 11 CAST STONE CORING - REFER TO SECTION 04720.
- 12 CAST STONE PIER CAP - REFER TO SECTION 04720.
- 13 CAST STONE LINTEL - REFER TO SECTION 04720.
- 14 PREFORMED METAL ROOFING - REFER TO SECTION 07412.
- 15 METAL PASCIA AND GRAVEL STOP - REFER TO SECTION 07412.
- 16 METAL GUTTER - REFER TO SECTION 07412.
- 17 METAL DOWNSPOUT - REFER TO SECTION 07412.
- 18 METAL CORING - REFER TO SECTION 07600.
- 19 EIFS - REFER TO SECTION 07240.
- 20 FULLY ADHERED FLEXIBLE SHEET ROOFING - REFER TO SECTION 07531.
- 21 PREFINISHED METAL FLASHING - REFER TO SECTION 07412.
- 22 PREFINISHED METAL GRAVEL STOP - REFER TO SECTION 07600.
- 23 EDUCATIONAL CASEWORK - REFER TO EQUIPMENT PLANS.
- 24 GNB BULKHEAD PAINTED - REFER TO REFLECTED CEILING PLANS.
- 25 SLOPED PROJECTION SURFACE AND ACT CEILING ALTERNATE BID.
- 26 ACT CEILING - REFER TO ROOM FINISH SCHEDULE.
- 27 DOWNSPOUT BOOT - REFER TO SJ SERIES DRAWINGS.
- 28 SPLASH BLOCK

SEE 3-A.1 FOR CONTINUATION

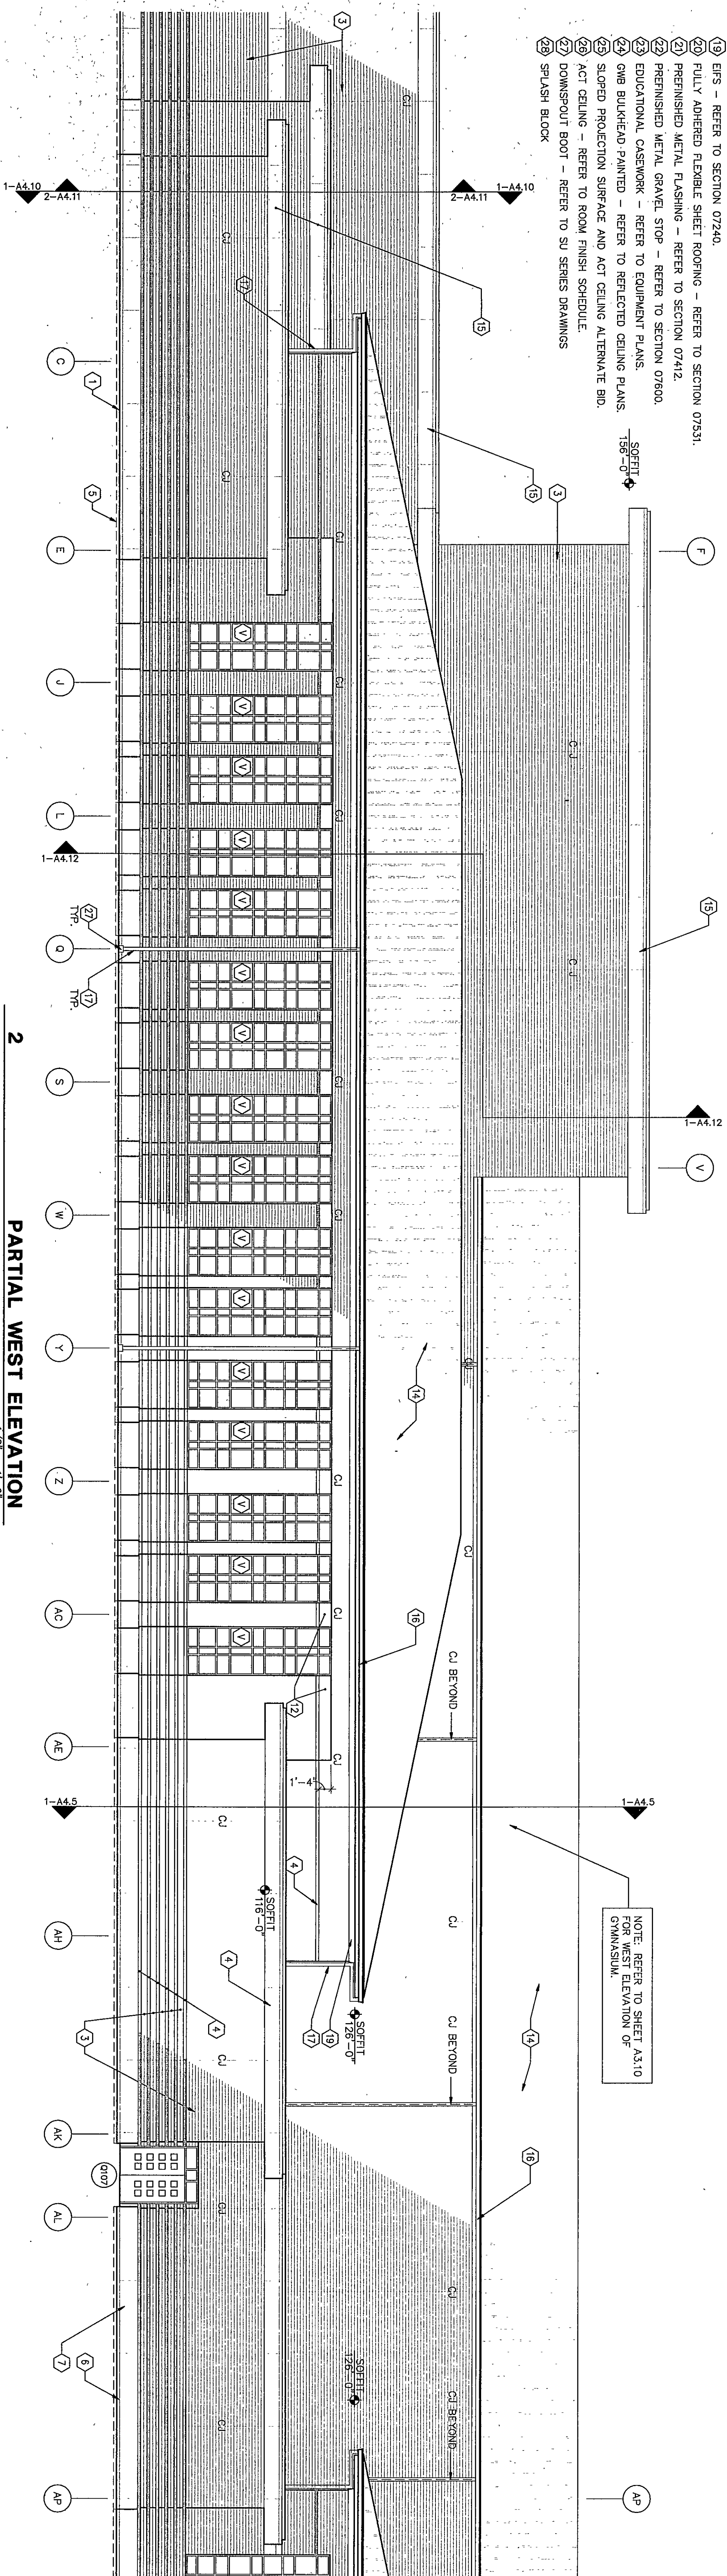


SEE 4-A.1 FOR CONTINUATION


PARTIAL WEST ELEVATION

2

1/8" = 1'-0"

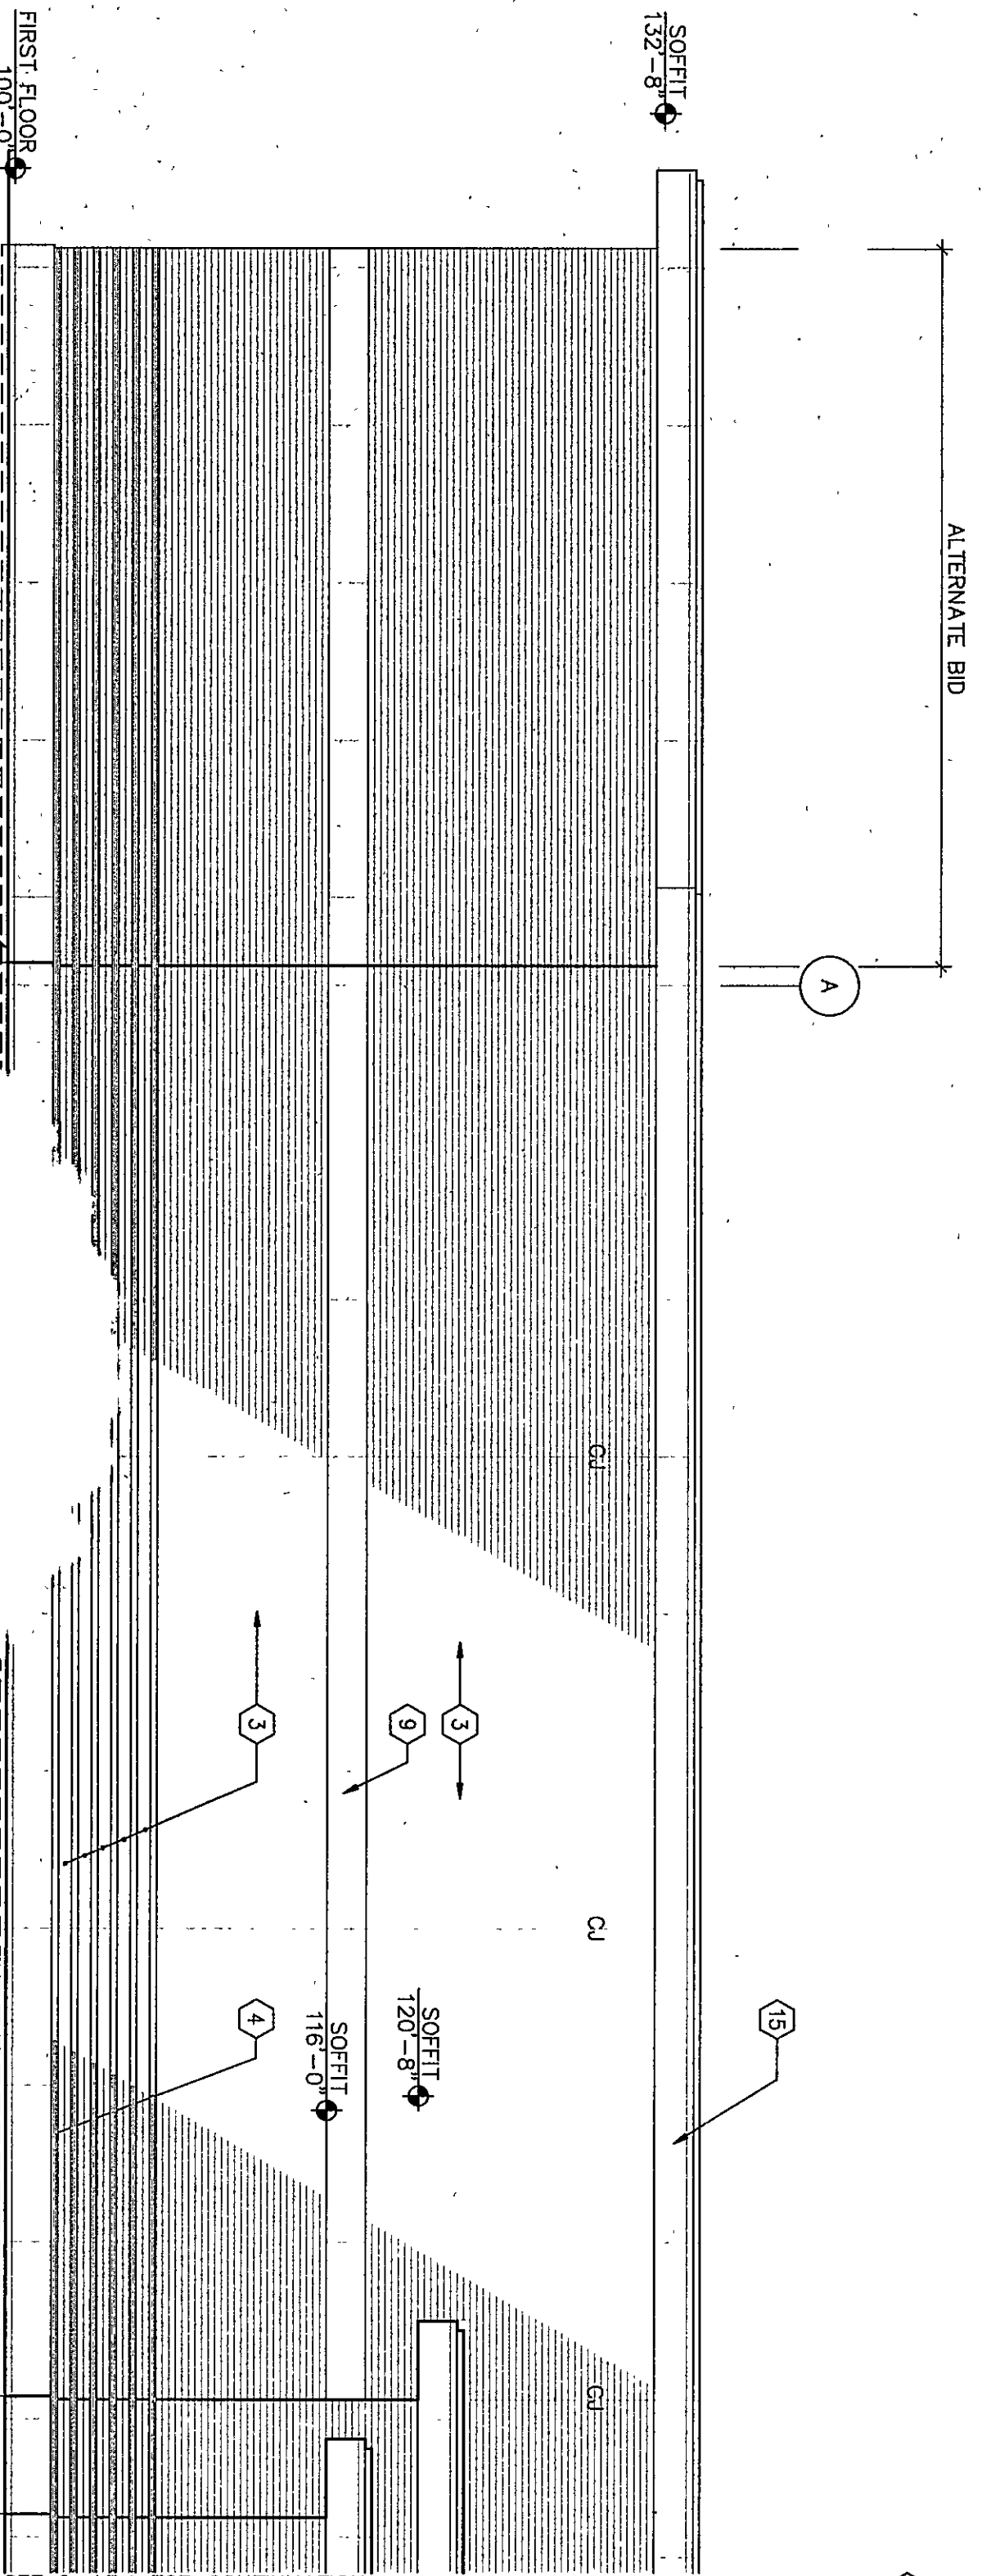

SEE 2-A3.1 FOR CONTINUATION
SEE 2-A3.1 FOR CONTINUATION

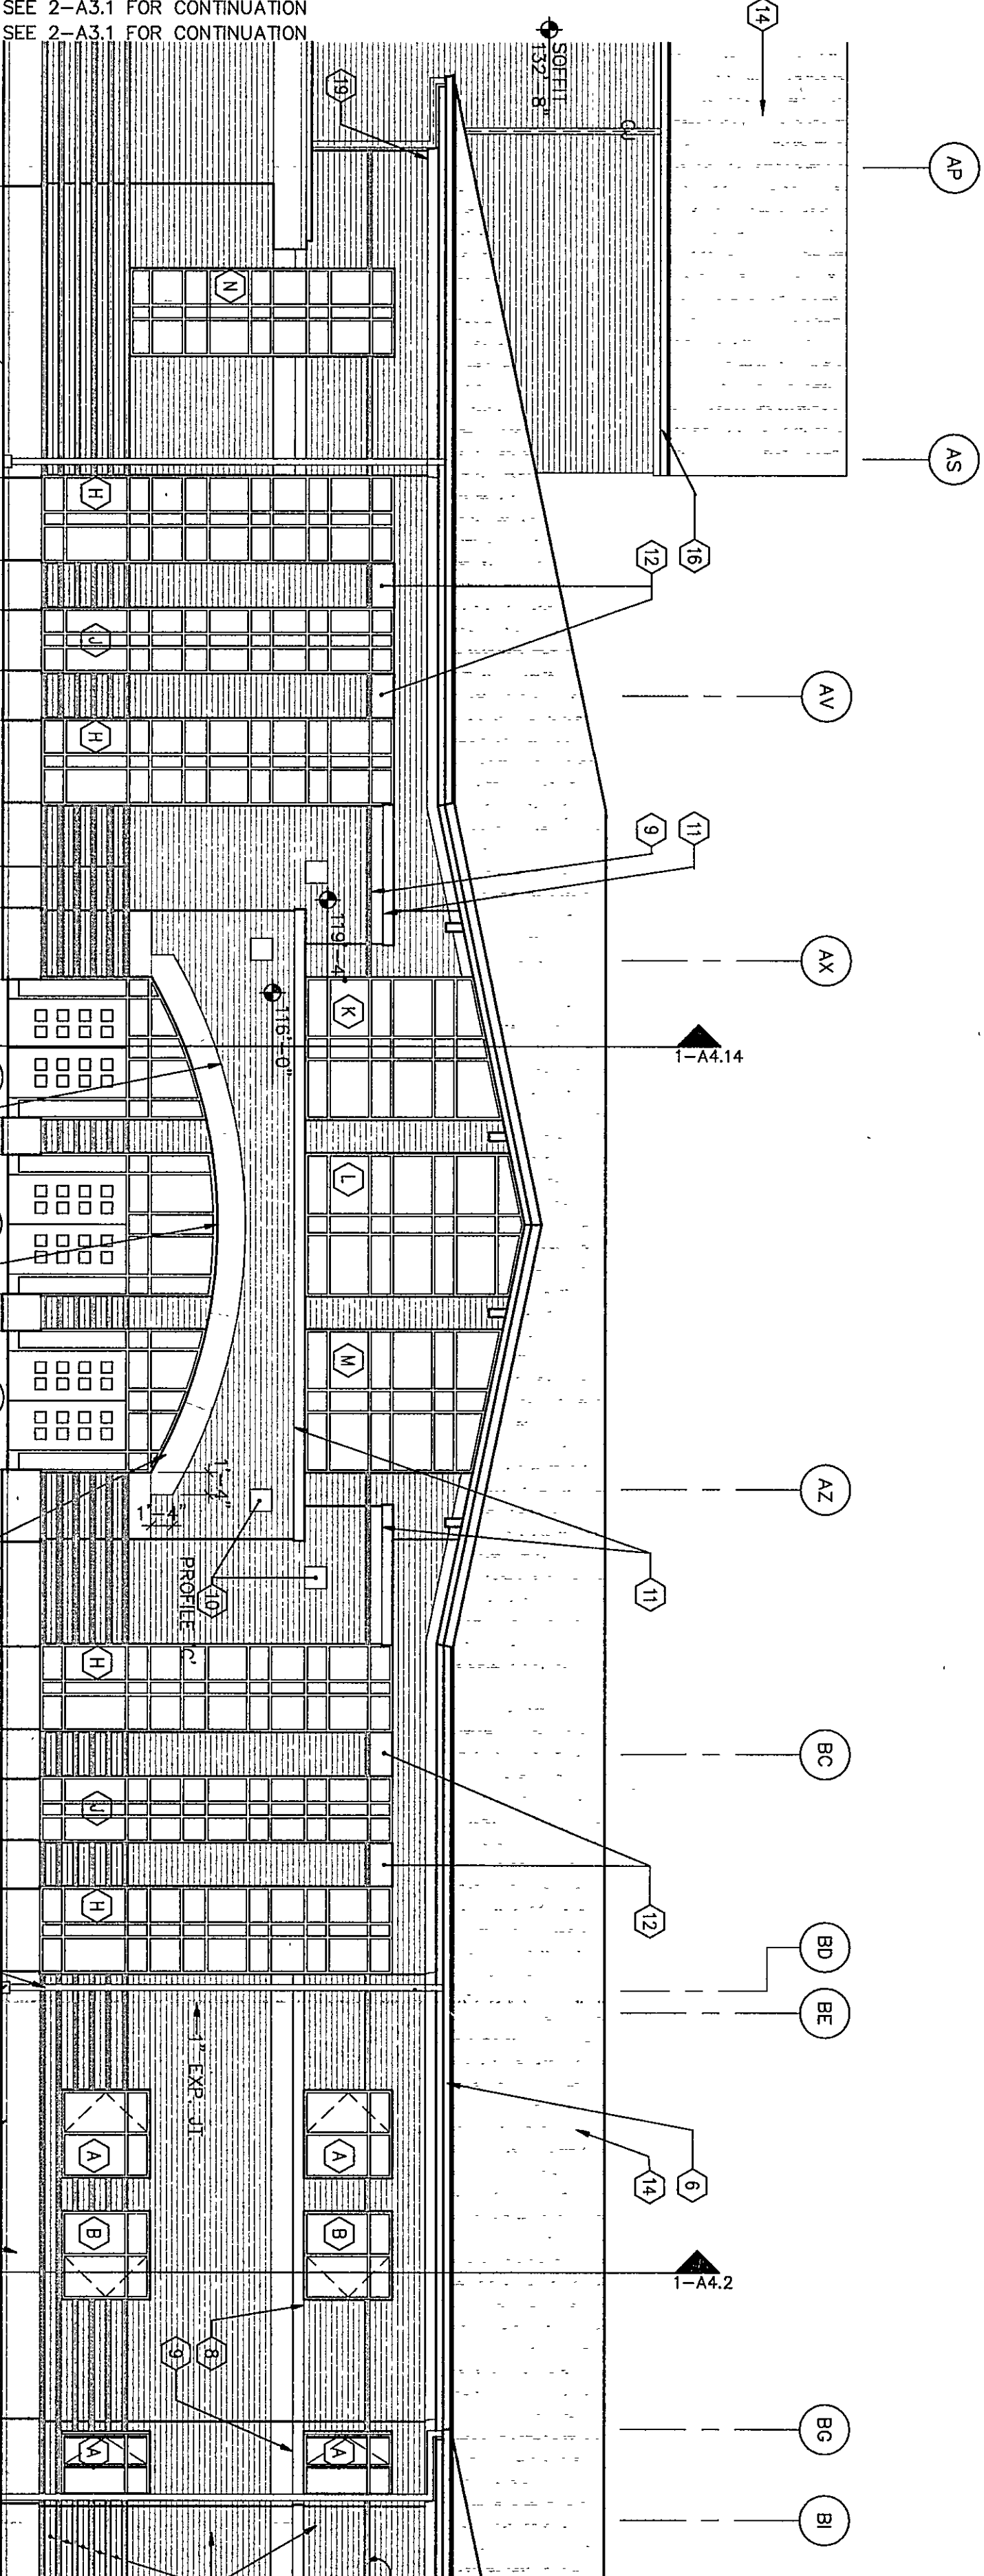

SEE 2-A3.2 FOR CONTINUATION

4

PARTIAL WEST ELEVATION

1/8" = 1'-0"


CHESTERTON HIGH SCHOOL
85007.00

BUILDING ELEVATIONS


DRAWN BY: JHJ COMM. NO.: 95067.00
CHECKED BY: JHJ DATE: APRIL 21, 1997

A3.1

REVISIONS NO. DATE

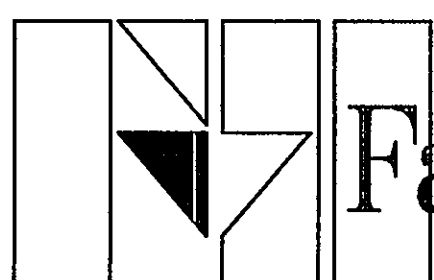

Fanning/Howey
Associates, Inc.
Architects Engineers Consultants

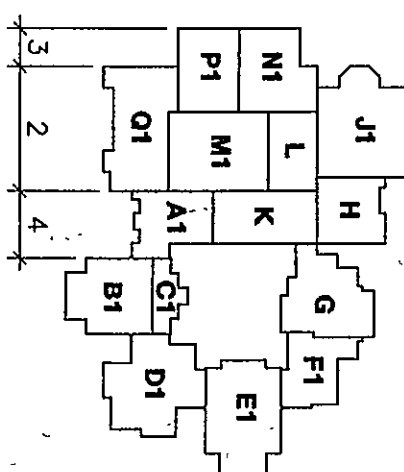

THE NEW
CHESTERTON HIGH SCHOOL
FOR THE
DUNELAND SCHOOL CORPORATION
CHESTERTON, INDIANA

COPYRIGHT 1997 BY FANNING/HOWEY ASSOCIATES, INC.

