

WEST ELEVATION
1/32" = 1'-0"

KEYNOTES



- 1 INDICATES FINISH GRADE - REFER TO SITE DRAWINGS
- 2 CONCRETE STOOD - REFER TO STRUCTURAL DRAWINGS
- 3 INDICATES FACE BRICK - COLOR 'A' - REFER TO SECTION 04200.
- 4 INDICATES FACE BRICK - COLOR 'B' - REFER TO SECTION 04200.
- 5 CAST STONE LEADGE @ 99'-4"
- 6 CAST STONE LEADGE COURSE - REFER TO SECTION 04720.
- 7 CAST STONE WATER TABLE - REFER TO SECTION 04720.
- 8 CAST STONE SIL - REFER TO SECTION 04720.
- 9 CAST STONE - REFER TO SECTION 04720.
- 10 CAST STONE MEDALLION - REFER TO SECTION 04720.
- 11 CAST STONE CORING - REFER TO SECTION 04720.
- 12 CAST STONE PIER CAP - REFER TO SECTION 04720.
- 13 CAST STONE LUNEL - REFER TO SECTION 04720.
- 14 PREFORMED METAL ROOFING - REFER TO SECTION 07412.
- 15 METAL FASCIA AND GRAVEL STOP - REFER TO SECTION 07600.
- 16 METAL GUTTER - REFER TO SECTION 07412.
- 17 METAL DOWNSPOUT - REFER TO SECTION 07412.
- 18 METAL CORING - REFER TO SECTION 07600.
- 19 EPS - REFER TO SECTION 07240.
- 20 FULLY ADHERED FLEXIBLE SHEET ROOFING - REFER TO SECTION 07231.
- 21 PREFINISHED METAL FLASHING - REFER TO SECTION 07412.
- 22 PREFINISHED METAL GRAVEL STOP - REFER TO SECTION 07600.
- 23 EDUCATIONAL CASEWORK - REFER TO EQUIPMENT PLANS.
- 24 ONE BURHEAD PAINTED - REFER TO REFLECTED CEILING PLANS.
- 25 SLOPED PROTECTION SURFACE AND ACT CEILING ALTERNATE BID.
- 26 ACT CEILING - REFER TO ROOM FINISH SCHEDULE.
- 27 DOWNSPOUT BOOT - REFER TO SU SERIES DRAWINGS
- 28 FLASH BLOCK

SEE 4-A3.1 FOR CONTINUATION


2
PARTIAL WEST ELEVATION
1/8" = 1'-0"

SEE 2-A3.2 FOR CONTINUATION

3
PARTIAL WEST ELEVATION
1/8" = 1'-0"

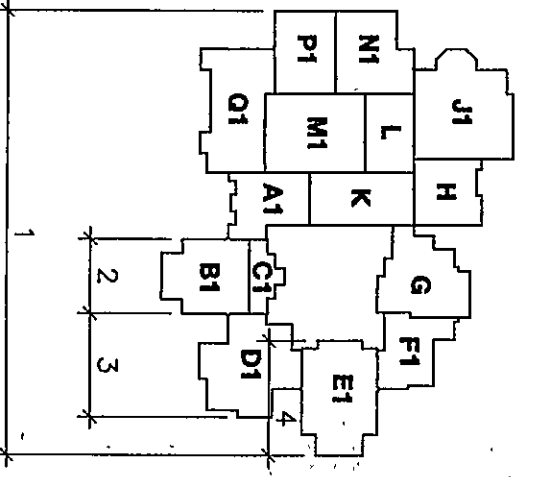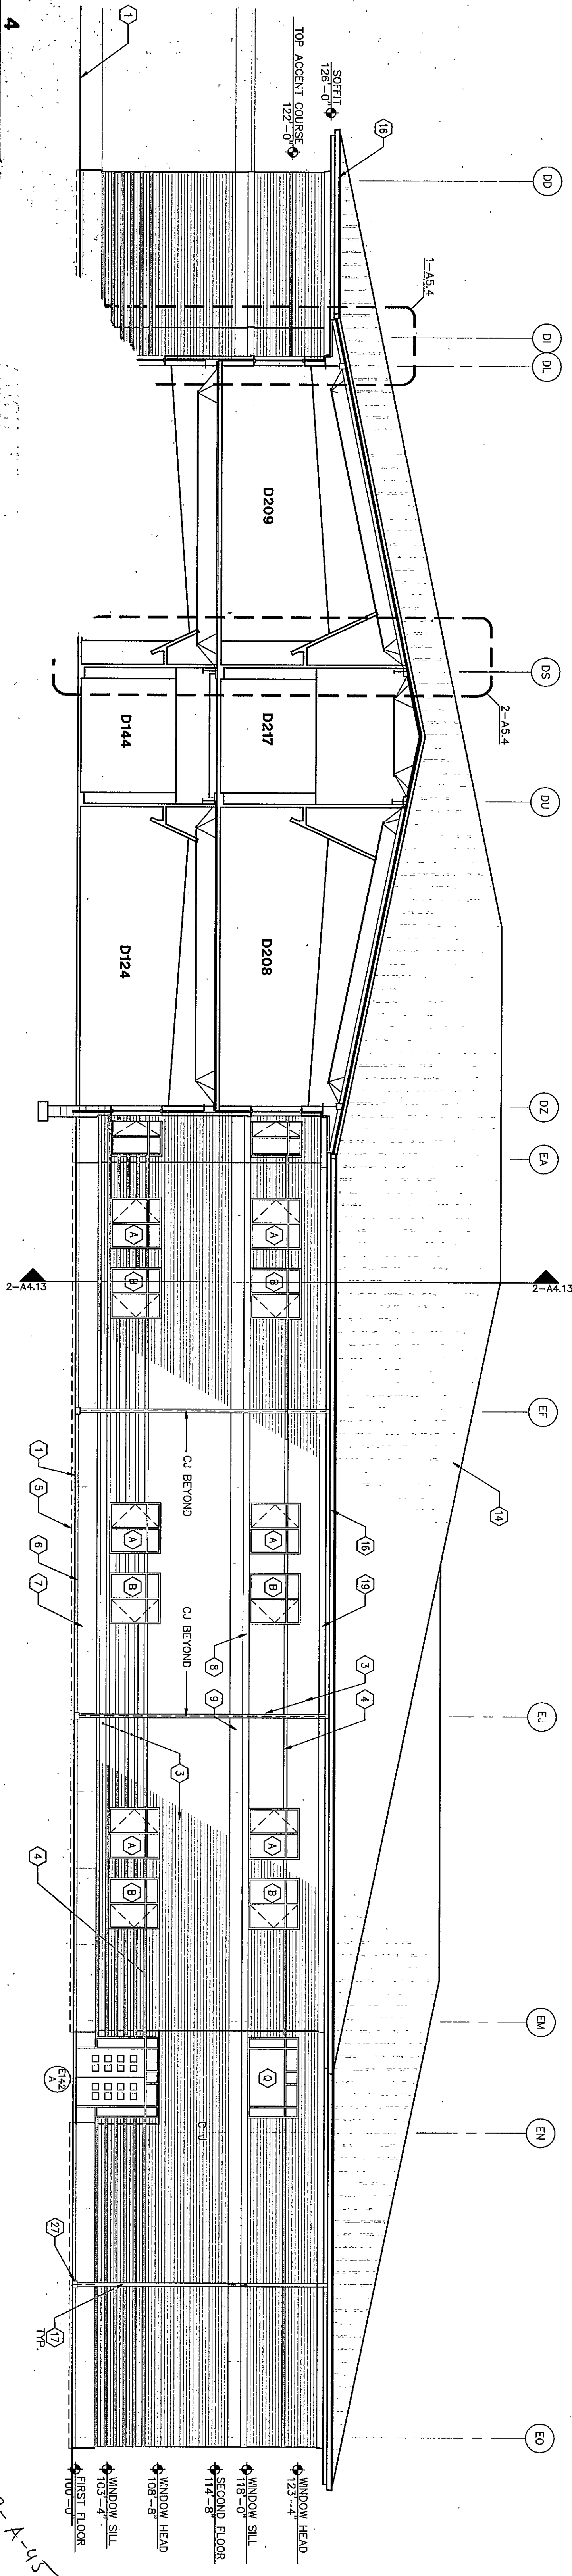

THE NEW
CHESTERTON HIGH SCHOOL
FOR THE
DUNELAND SCHOOL CORPORATION
CHESTERTON, INDIANA

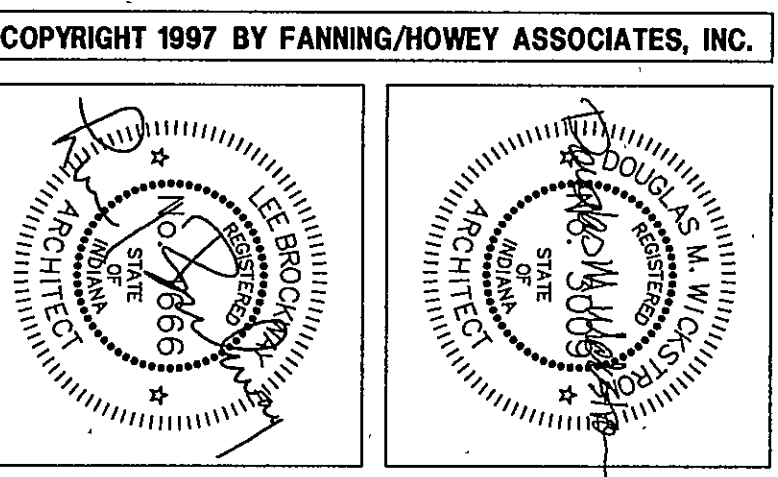

Fanning/Howey Associates, Inc.
Architects Engineers Consultants

BUILDING ELEVATIONS
DRAWN BY: JHJ COMM. NO.: 95067.00
CHECKED BY: JHJ DATE: APRIL 21, 1997
A3.2
REVISIONS NO. DATE

CHESTERTON HIGH SCHOOL
95067.00