
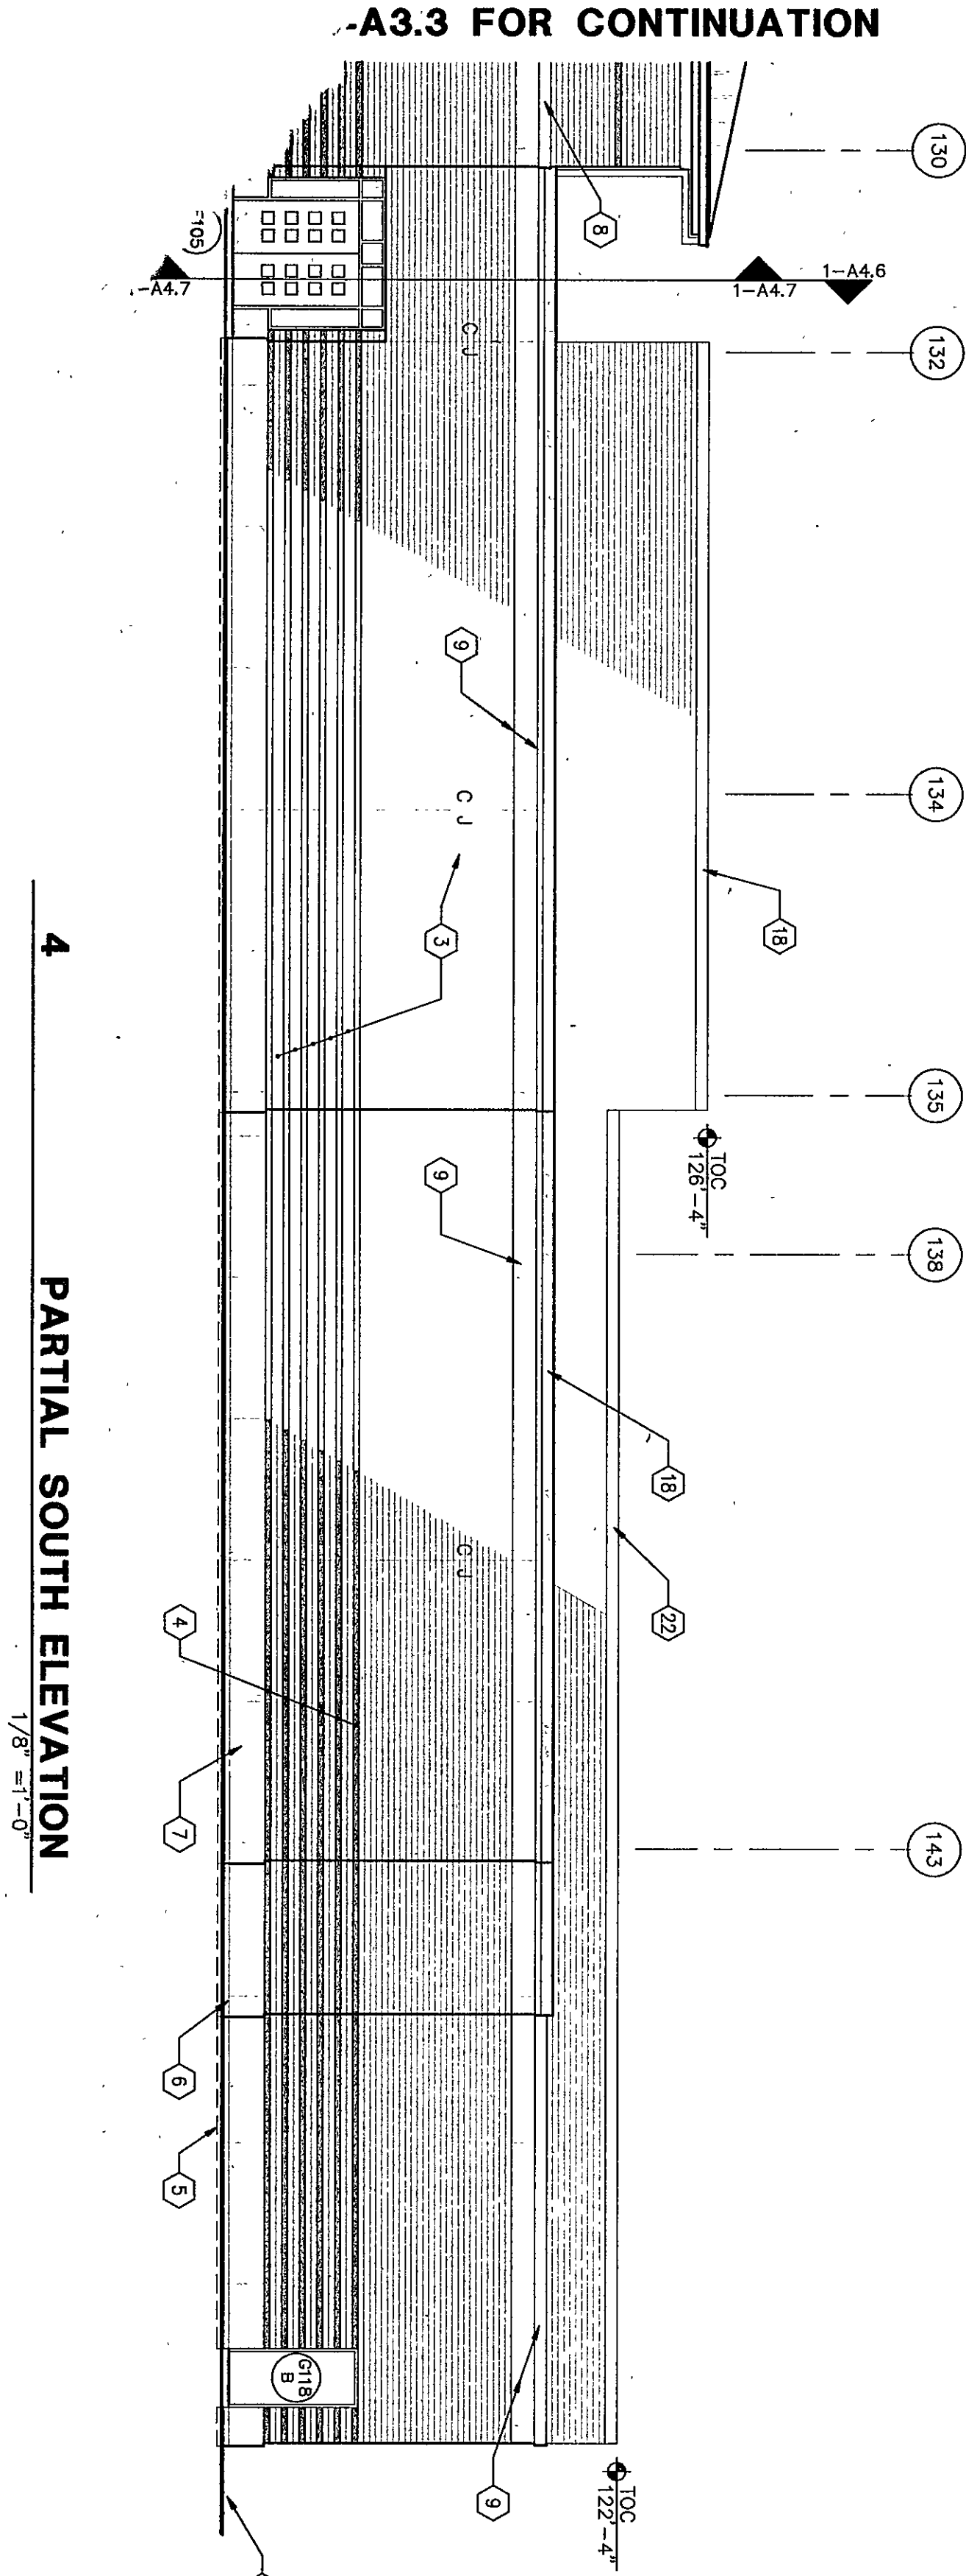
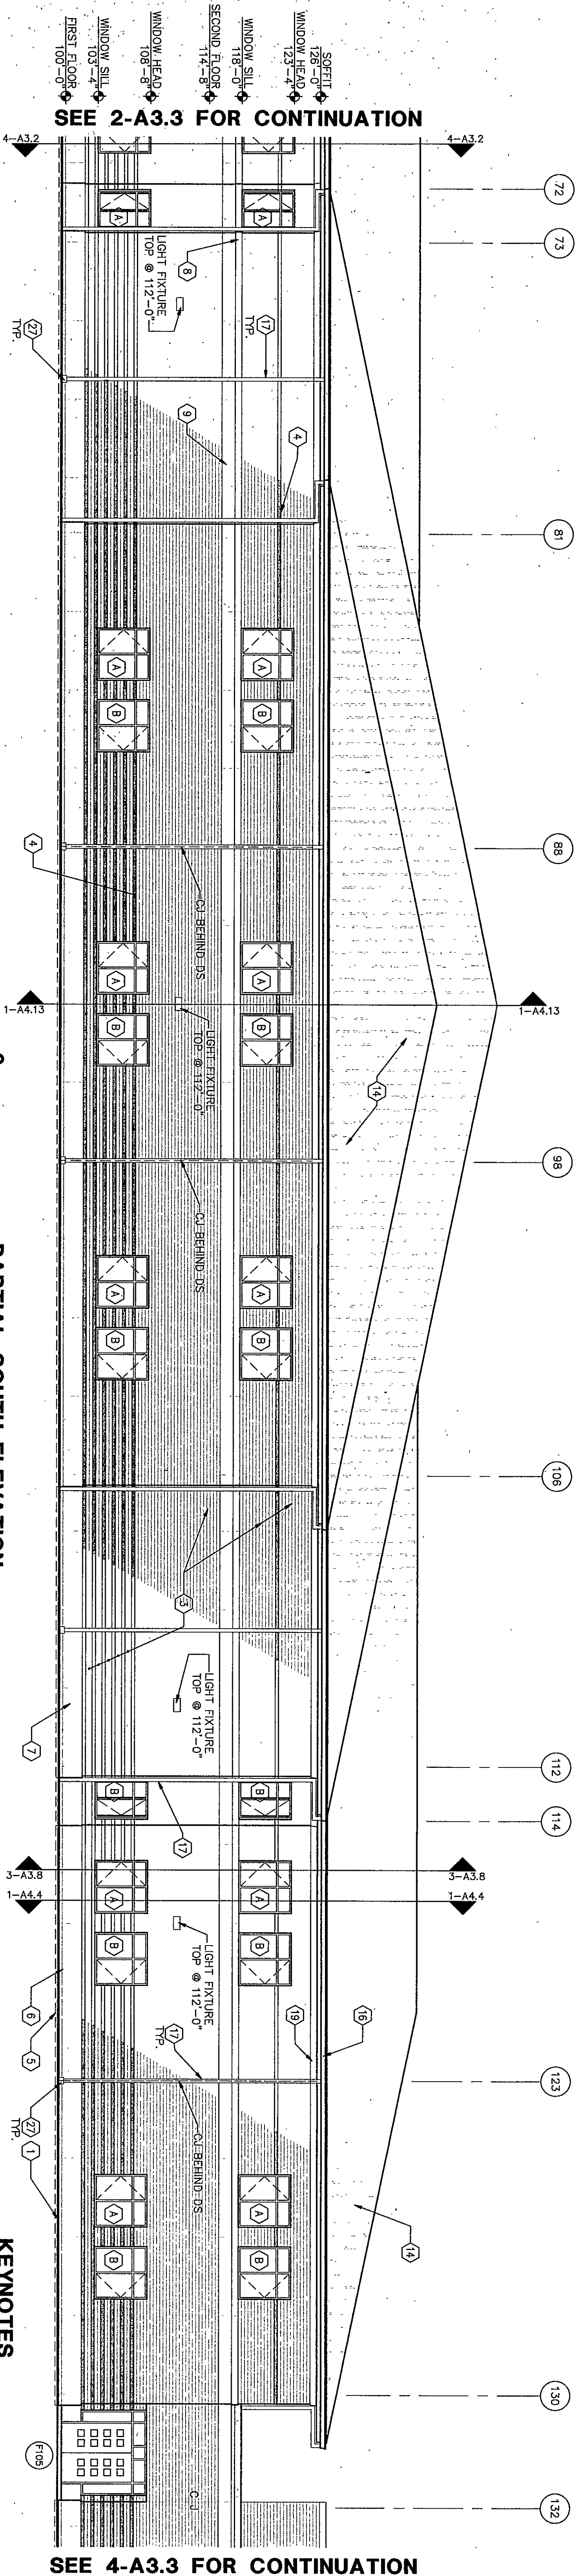
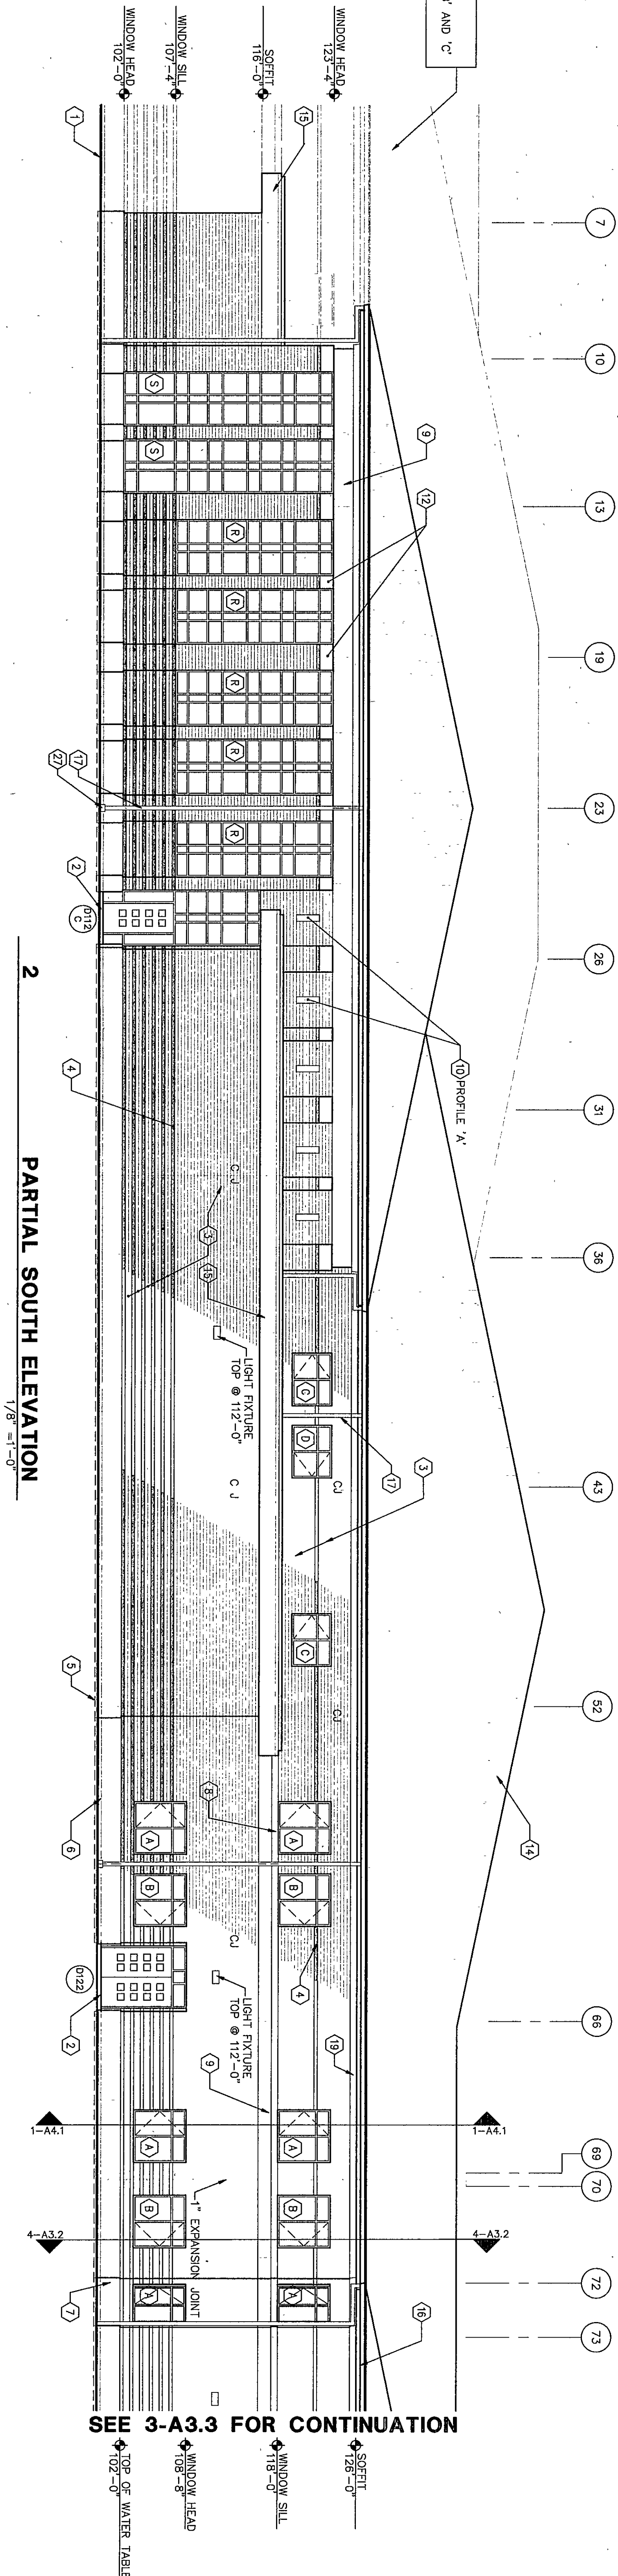


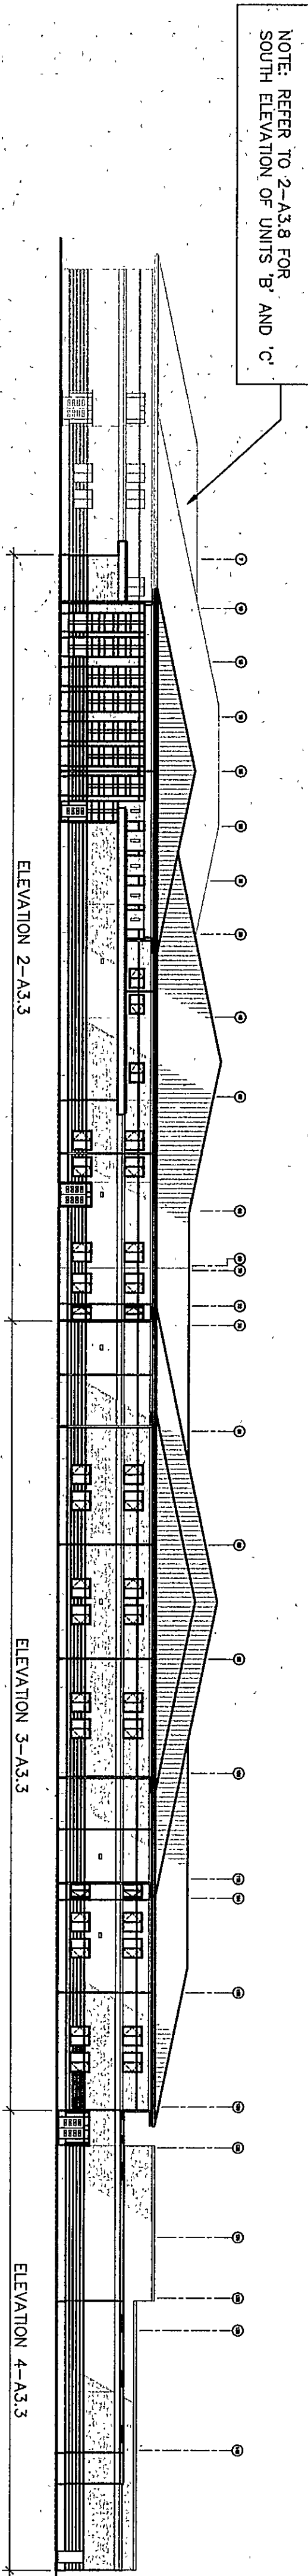

- KEYNOTES**
- INDICATES FINISH GRADE - REFER TO SITE DRAWINGS
 - CONCRETE STOMP - REFER TO STRUCTURAL DRAWINGS
 - INDICATES FACE BRICK: COLOR 'A' - REFER TO SECTION 04200
 - INDICATES FACE BRICK: COLOR 'B' - REFER TO SECTION 04200
 - CAST STONE LEDGE @ 99'-4"
 - CAST STONE STARTER COURSE - REFER TO SECTION 04720
 - CAST STONE WATER TABLE - REFER TO SECTION 04720
 - CAST STONE SILL - REFER TO SECTION 04720
 - CAST STONE - REFER TO SECTION 04720
 - CAST STONE MEDALLION - REFER TO SECTION 04720 (REFER TO DETAIL 6-A3.2 FOR PROFILES)
 - CAST STONE CORNING - REFER TO SECTION 04720
 - CAST STONE PIER CAP - REFER TO SECTION 04720
 - CAST STONE LINTEL - REFER TO SECTION 04720
 - PRECASTED METAL ROOFING - REFER TO SECTION 07412
 - METAL FASCIA AND GRAVEL STOP - REFER TO SECTION 07600
 - METAL GUTTER - REFER TO SECTION 07412
 - METAL DOWNSPOUT - REFER TO SECTION 07412
 - METAL CORNING - REFER TO SECTION 07600
 - EP'S - REFER TO SECTION 07240
 - FULLY ADHERED FLEXIBLE SHEET ROOFING - REFER TO SECTION 07331
 - PREFINISHED METAL FLASHING - REFER TO SECTION 07412
 - PREFINISHED METAL GRAVEL STOP - REFER TO SECTION 07600
 - EDUCATIONAL CASEWORK - REFER TO EQUIPMENT PLANS
 - GWB BULKHEAD PAINTED - REFER TO REFLECTED CEILING PLANS
 - SLOPED PROJECTION SURFACE AND ACT CEILING ALTERNATE BID
 - ACT CEILING - REFER TO ROOM FINISH SCHEDULE
 - DOWNSPOUT BOOT - REFER TO SI SERIES DRAWINGS
 - FLASH BLOCK

BUILDING ELEVATIONS

DRAWN BY: JHJ
CHECKED BY: JHJ


COMM. NO.: 95067.00
DATE: APRIL 21, 1997

REVISIONS NO. DATE

A3.3

Fanning/Howey Associates, Inc.

Architects Engineers Consultants

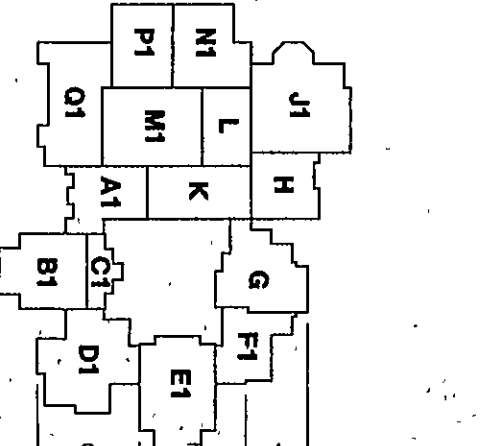

THE NEW
CHESTERTON HIGH SCHOOL
FOR THE
DUNELAND SCHOOL CORPORATION
CHESTERTON, INDIANA

COPYRIGHT 1997 BY FANNING/HOWEY ASSOCIATES, INC.

SEAL OF THE STATE OF INDIANA

REGISTERED PROFESSIONAL ARCHITECT

NO. 14656

SEAL OF THE STATE OF INDIANA

REGISTERED PROFESSIONAL ENGINEER

NO. 14656