



SEE 4-A3.4 FOR CONTINUATION

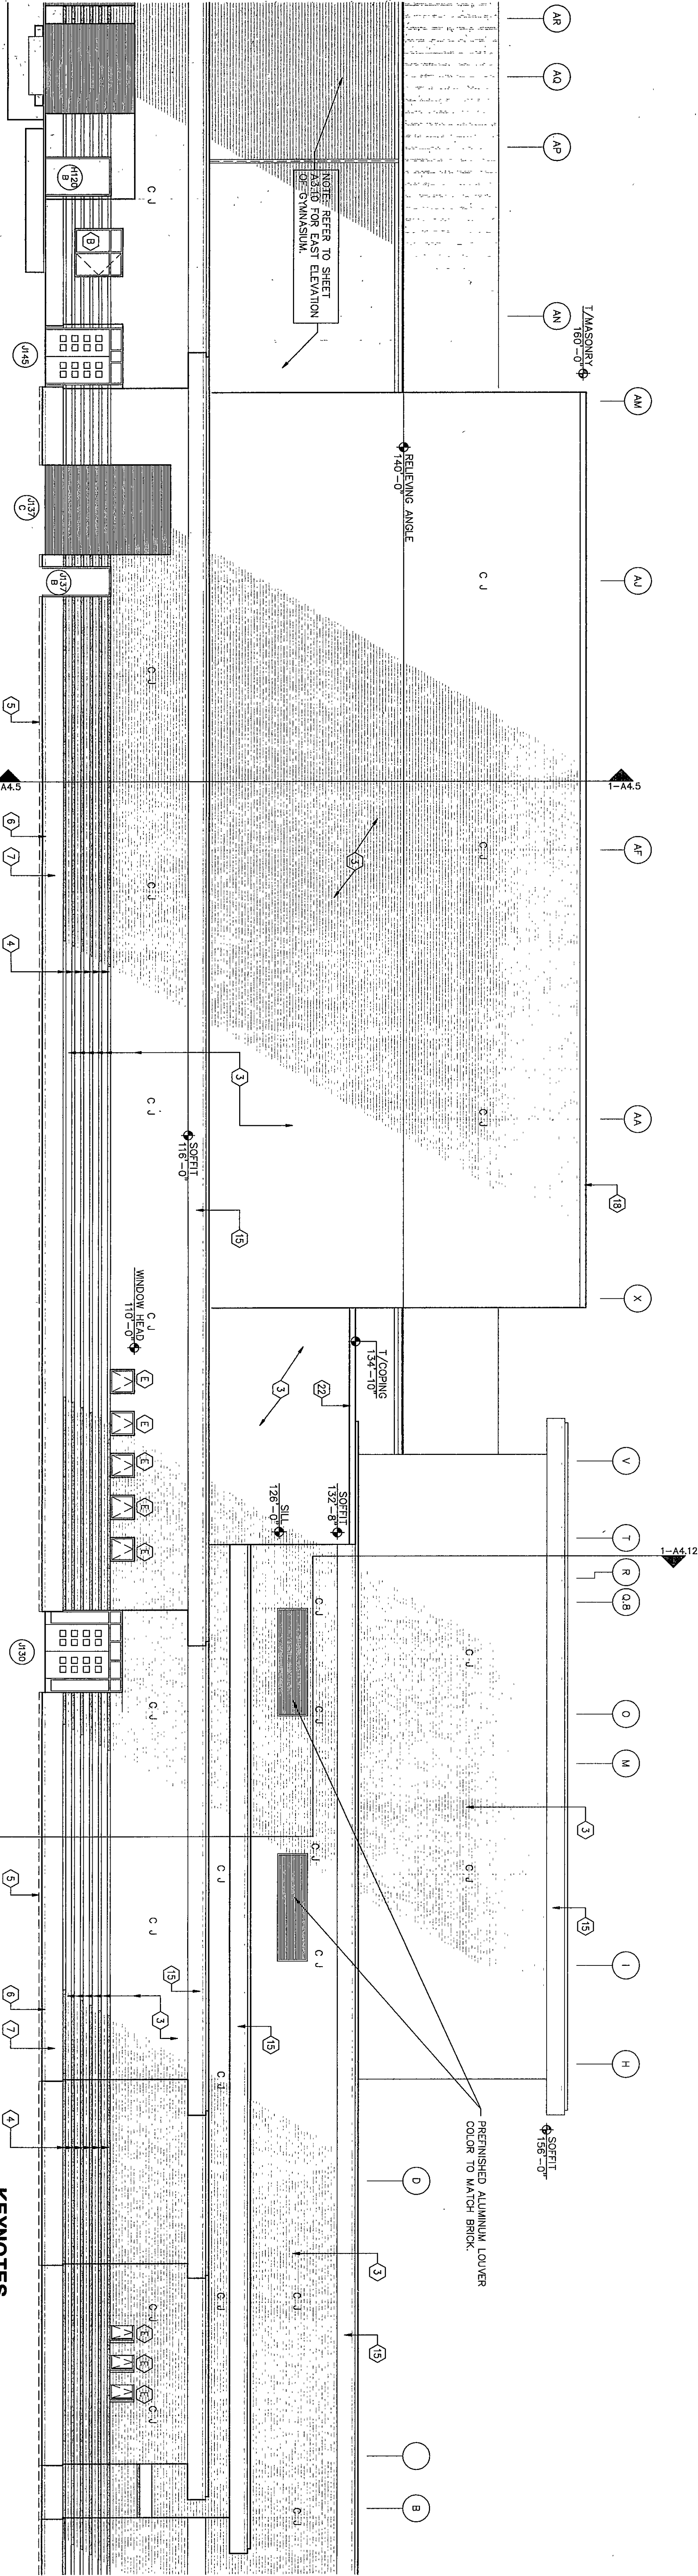

KEYNOTES

- 1 INDICATES FINISH GRADE - REFER TO SITE DRAWINGS
- 2 CONCRETE STOMP - REFER TO STRUCTURAL DRAWINGS
- 3 INDICATES FACE BRICK - COLOR 'A' - REFER TO SECTION 04200
- 4 INDICATES FACE BRICK - COLOR 'B' - REFER TO SECTION 04200
- 5 CAST STONE LEDE @ 99'-4"
- 6 CAST STONE STARTER COURSE - REFER TO SECTION 04720
- 7 CAST STONE WATER TABLE - REFER TO SECTION 04720
- 8 CAST STONE SILL - REFER TO SECTION 04720
- 9 CAST STONE - REFER TO SECTION 04720
- 10 CAST STONE MEDALLION - REFER TO SECTION 04720 (REFER TO DETAIL 6-A3.2 FOR PROFILES)
- 11 CAST STONE OPENING - REFER TO SECTION 04720
- 12 CAST STONE PER CAP - REFER TO SECTION 04720
- 13 CAST STONE LINTEL - REFER TO SECTION 04720
- 14 PREFORMED METAL ROOFING - REFER TO SECTION 07412
- 15 METAL PASKA AND GRAVEL STOP - REFER TO SECTION 07412
- 16 METAL GUTTER - REFER TO SECTION 07412
- 17 METAL DOWNSPOUT - REFER TO SECTION 07412
- 18 METAL OPENING - REFER TO SECTION 07412
- 19 EPS - REFER TO SECTION 07240
- 20 FULLY ADHERED FLEXIBLE SHEET ROOFING - REFER TO SECTION 07531
- 21 PREFINISHED METAL FLASHING - REFER TO SECTION 07412
- 22 PREFINISHED METAL GRAVEL STOP - REFER TO SECTION 07500
- 23 EDUCATIONAL CASEWORK - REFER TO EQUIPMENT PLANS
- 24 GNB BULKHEAD PAINTED - REFER TO REFLECTED CEILING PLANS
- 25 SLOPED PROJECTION SURFACE AND ACT CEILING ALTERNATE BID
- 26 ACT CEILING - REFER TO ROOM FINISH SCHEDULE
- 27 DOWNSPOUT BOOT - REFER TO SD SERIES DRAWINGS
- 28 SPLASH BLOCK
- 29 TOP OF WATER TABLE

SEE 2-A3.5 FOR CONTINUATION

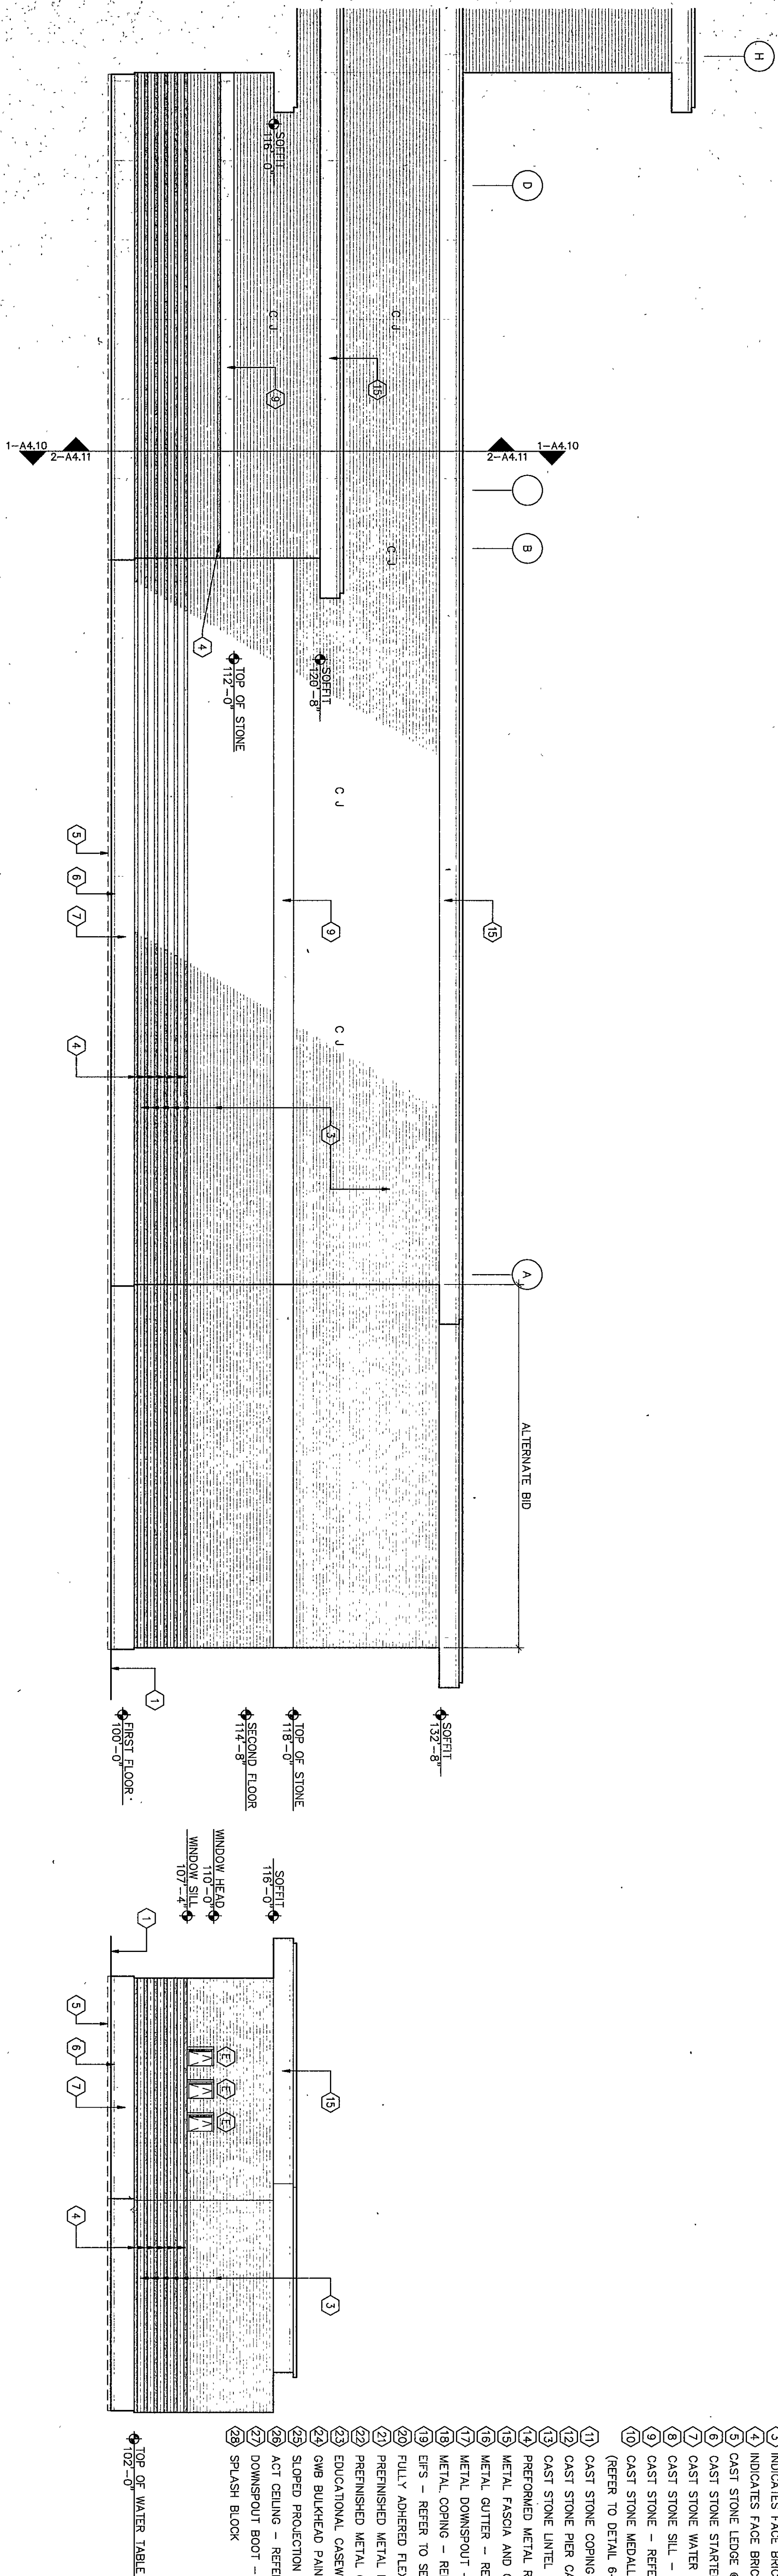

PARTIAL EAST ELEVATION
1/8" = 1'-0"

PARTIAL EAST ELEVATION
1/8" = 1'-0"

97-A-48


CHESTERTON HIGH SCHOOL
95067.00

BUILDING ELEVATIONS

DRAWN BY: JHJ
CHECKED BY: JHJ
COMM. NO.: 95067.00
DATE: APRIL 21, 1997


A3.5

REVISIONS NO. DATE

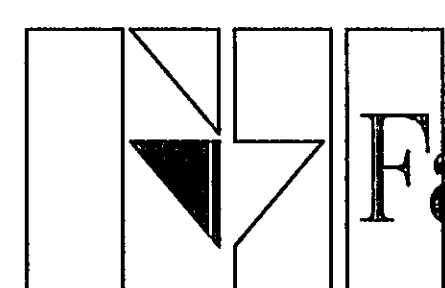

Architects Engineers Consultants

Fanning/Howey
Associates, Inc.

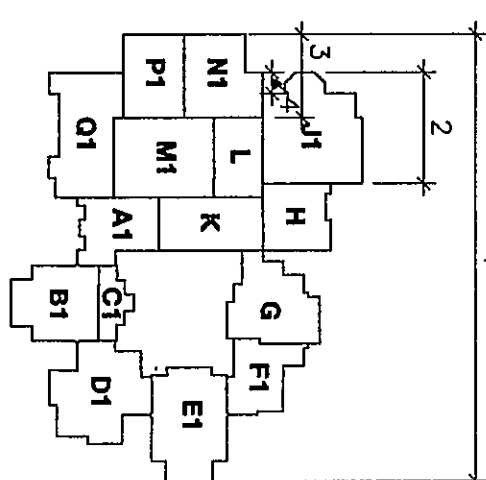

THE NEW
CHESTERTON HIGH SCHOOL
FOR THE
DUNELAND SCHOOL CORPORATION
CHESTERTON, INDIANA

COPYRIGHT 1997 BY FANNING/HOWEY ASSOCIATES, INC.

