




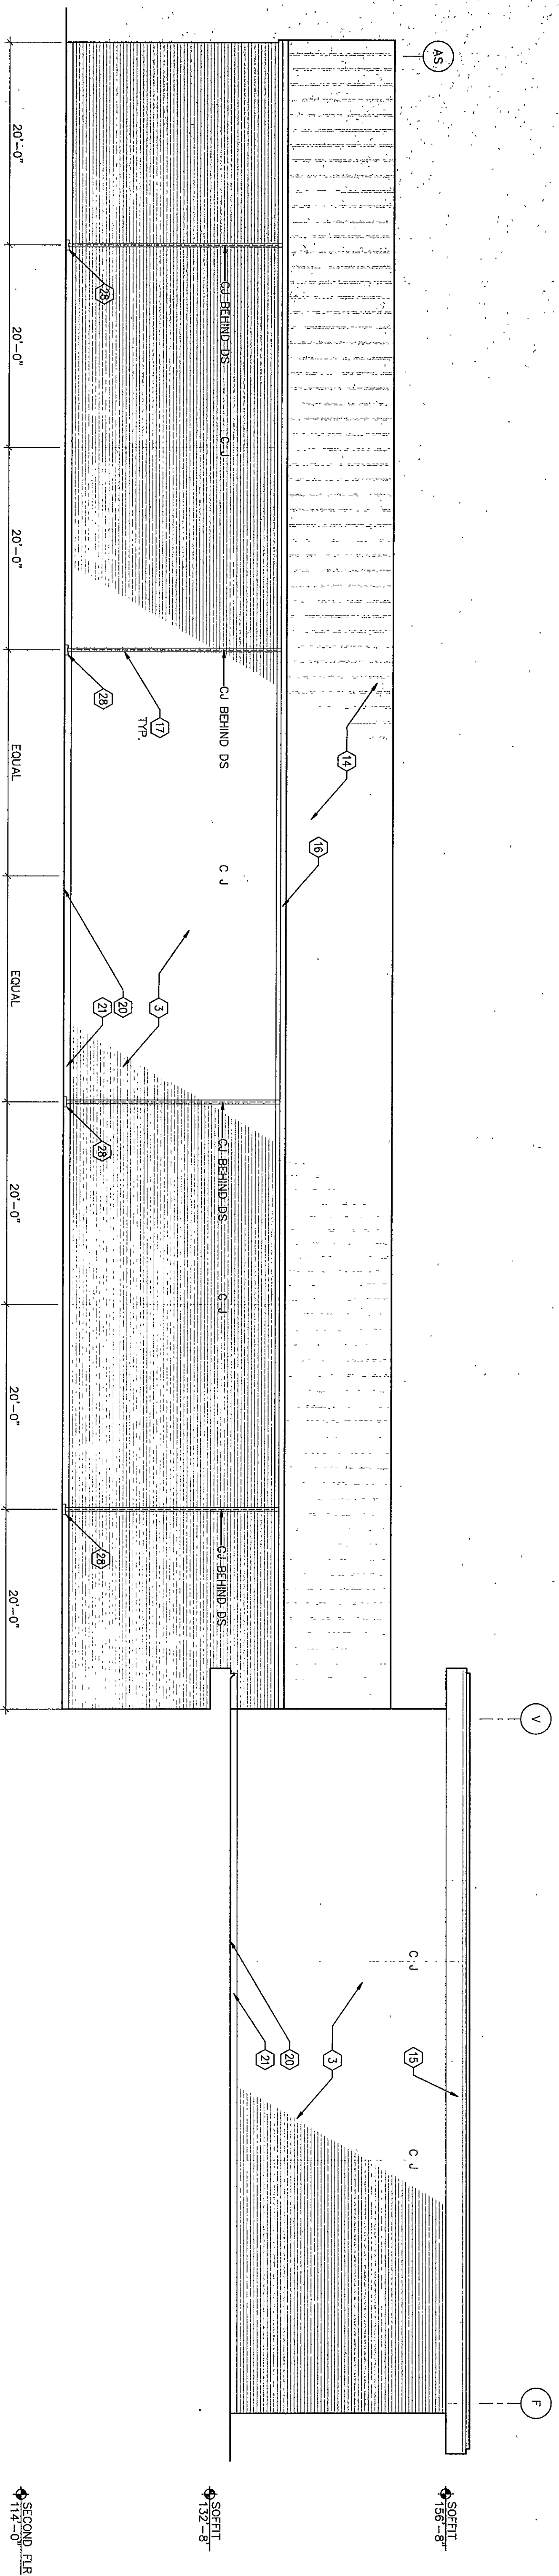

1 EAST ELEVATION OF GYMNASIUM
1/8" = 1'-0"

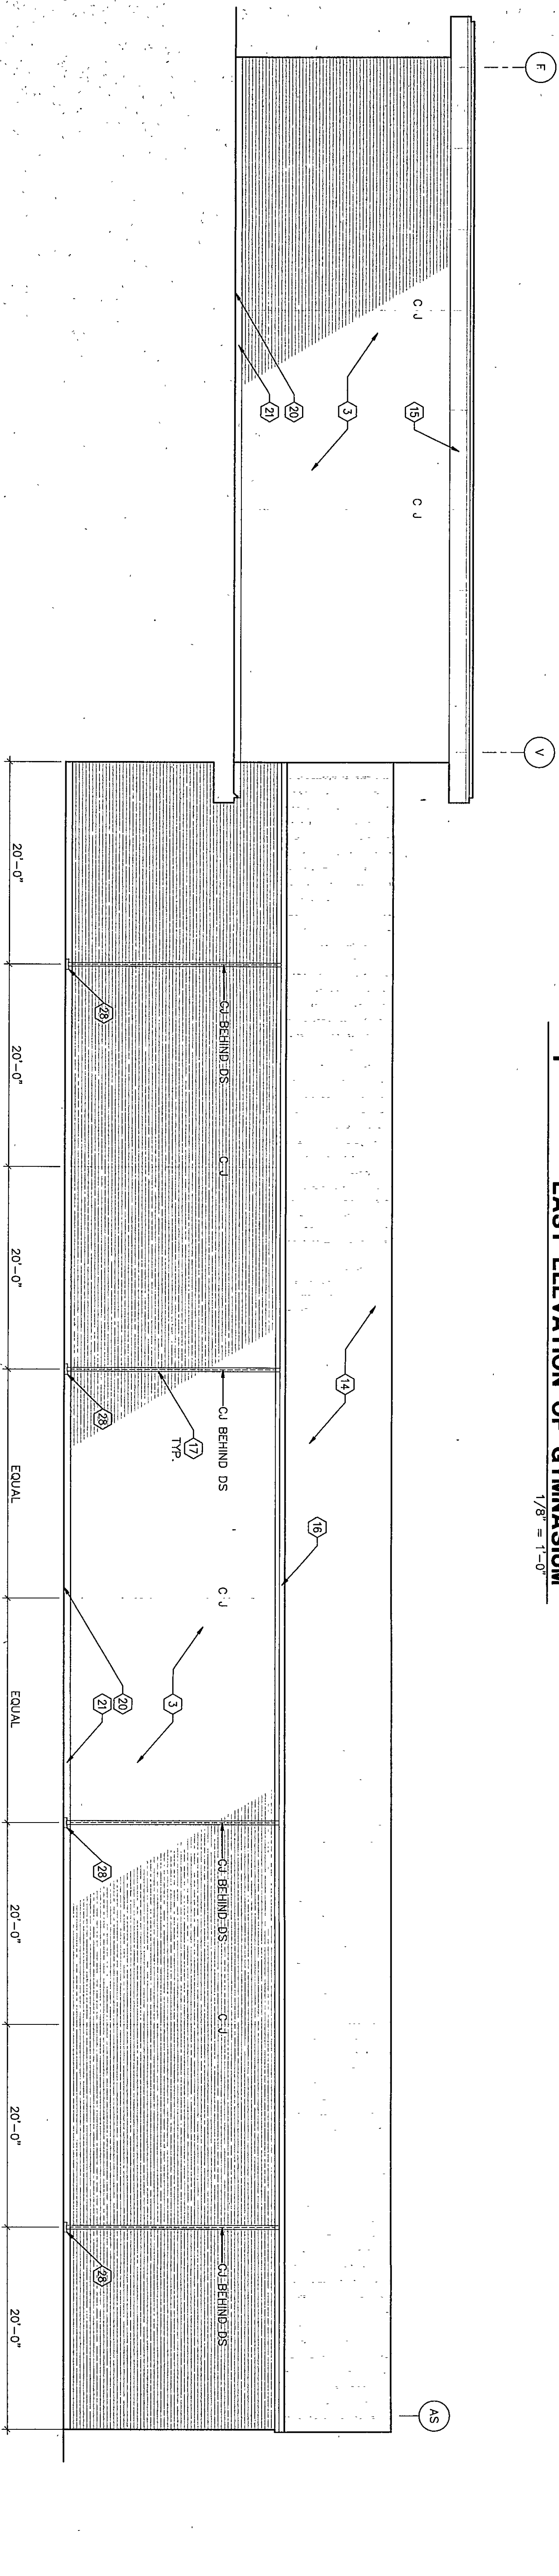


2 WEST ELEVATION OF GYMNASIUM
1/8" = 1'-0"

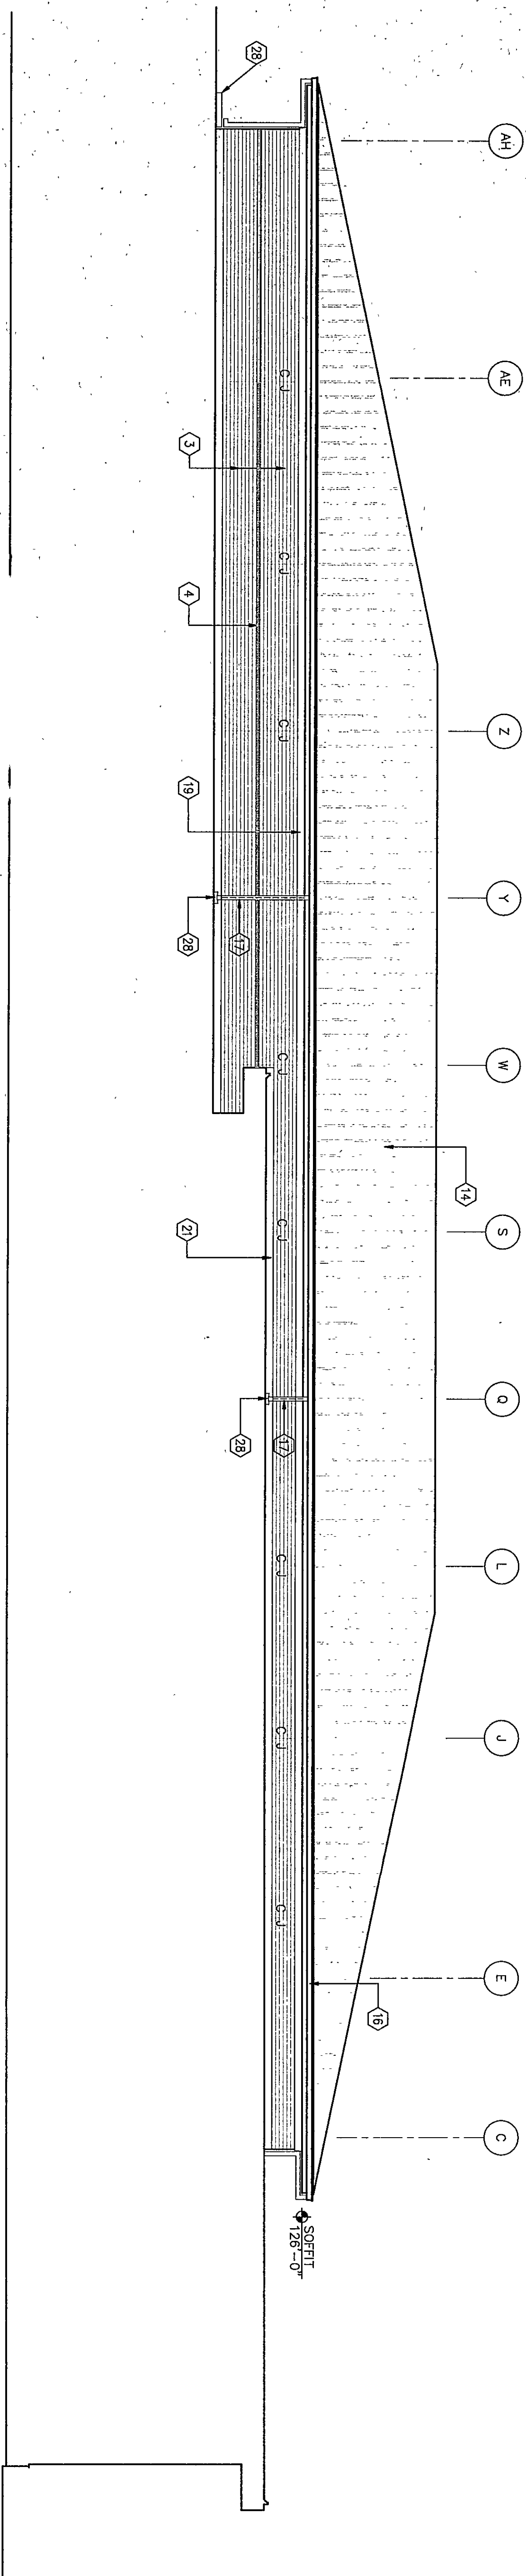


3 EAST ELEVATION OF NATATORIUM
1/8" = 1'-0"

- KEYNOTES**
- INDICATES FINISH GRADE - REFER TO SITE DRAWINGS
 - CONCRETE STOOD - REFER TO STRUCTURAL DRAWINGS.
 - INDICATES FACE BRICK. COLOR "A" - REFER TO SECTION 04200.
 - INDICATES FACE BRICK. COLOR "B" - REFER TO SECTION 04200.
 - CAST STONE LEDGE @ 99'-4"
 - CAST STONE STARTER COURSE - REFER TO SECTION 04720.
 - CAST STONE WATER TABLE - REFER TO SECTION 04720.
 - CAST STONE SILL - REFER TO SECTION 04720.
 - CAST STONE - REFER TO SECTION 04720.
 - CAST STONE MEDALLION - REFER TO SECTION 04720. (REFER TO DETAIL 6-A5.2 FOR PROFILES)
 - CAST STONE CORNICE - REFER TO SECTION 04720.
 - CAST STONE PIER CAP - REFER TO SECTION 04720.
 - CAST STONE LINTEL - REFER TO SECTION 04720.
 - PREFORMED METAL ROOFING - REFER TO SECTION 07412.
 - METAL FASIA AND GRAVEL STOP - REFER TO SECTION 07600.
 - METAL GUTTER - REFER TO SECTION 07412.
 - METAL DOWNSPOUT - REFER TO SECTION 07412.
 - METAL CORNICE - REFER TO SECTION 07600.
 - EIFS - REFER TO SECTION 07240.
 - FULLY ADHERED FLEXIBLE SHEET ROOFING - REFER TO SECTION 07231.
 - PREFINISHED METAL FLASHING - REFER TO SECTION 07412.
 - PREFINISHED METAL GRAVEL STOP - REFER TO SECTION 07600.
 - EDUCATIONAL CASEWORK - REFER TO REFLECTED CEILING PLANS.
 - ONE BLUEHEAD PAINTED - REFER TO REFLECTED CEILING PLANS.
 - SLOPED PROJECTION SURFACE AND ACT CEILING ALTERNATE BID.
 - ACT CEILING - REFER TO ROOM FINISH SCHEDULE.
 - DOWNSPOUT BOOT - REFER TO SU SERIES DRAWINGS
 - SPLASH BLOCK

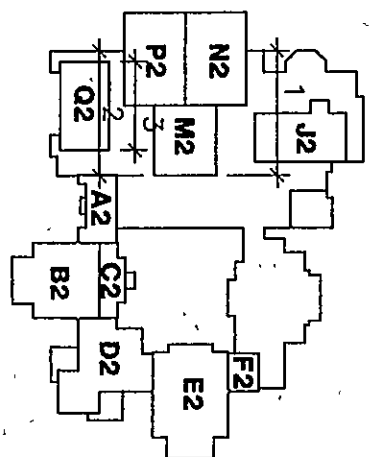

THE NEW
CHESTERTON HIGH SCHOOL
FOR THE
DUNELAND SCHOOL CORPORATION
CHESTERTON, INDIANA

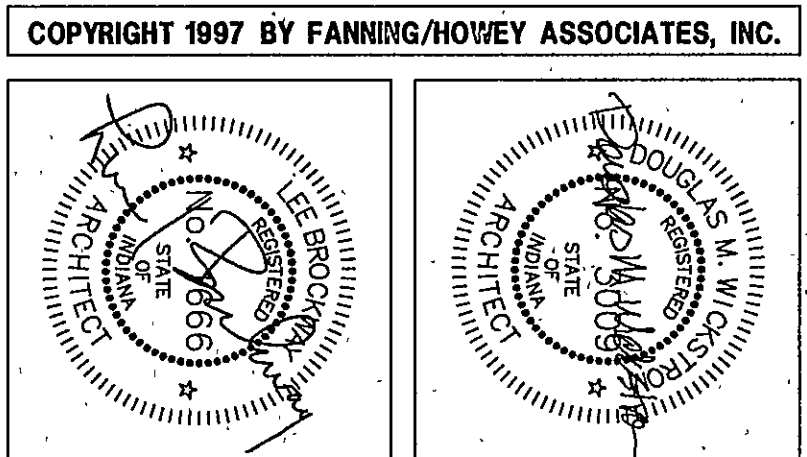

BUILDING ELEVATIONS

DRAWN BY: JHU COMM. NO.: 95067.00
CHECKED BY: JHU DATE: APRIL 21, 1997

A3.10

REVISIONS NO. DATE

Fanning/Howey Associates, Inc.
Architects Engineers Consultants

CHESTERTON HIGH SCHOOL
95067.00