



KEYNOTES

- INDICATES FINISH GRADE - REFER TO SITE DRAWINGS
- INDICATES STUOP - REFER TO STRUCTURAL DRAWINGS
- INDICATES FACE BRICK - COLOR "A" - REFER TO SECTION 04200
- INDICATES FACE BRICK - COLOR "B" - REFER TO SECTION 04200
- CAST STONE LEAD @ 99'-4"
- CAST STONE STARTER COURSE - REFER TO SECTION 04720
- CAST STONE WATER TABLE - REFER TO SECTION 04720
- CAST STONE SILL - REFER TO SECTION 04720
- CAST STONE - REFER TO SECTION 04720
- CAST STONE MEDALLION - REFER TO SECTION 04720
- CAST STONE COPING - REFER TO SECTION 04720
- CAST STONE PIER CAP - REFER TO SECTION 04720
- PREFORMED METAL ROOFING - REFER TO SECTION 07412
- METAL FASOIA AND GRAVEL STOP - REFER TO SECTION 07412
- METAL GUTTER - REFER TO SECTION 07412
- METAL DOWNSPOUT - REFER TO SECTION 07412
- METAL COPING - REFER TO SECTION 07240
- EIFS - REFER TO SECTION 07240
- METAL GUARDRAIL/HANDRAIL
- PRECAST END PANEL - SANDBLAST FINISH
- PRECAST STRUCTURAL CONCRETE COLUMN
- CONCRETE FOOTING
- CAST-IN-PLACE CONCRETE STAIR SYSTEM
- PRECAST SPANDREL PANEL
- PREFORMED METAL PANEL
- PRECAST STEPS
- PRECAST RISER SECTIONS
- ALUMINUM SEAT PLANKS W/BRAKETS

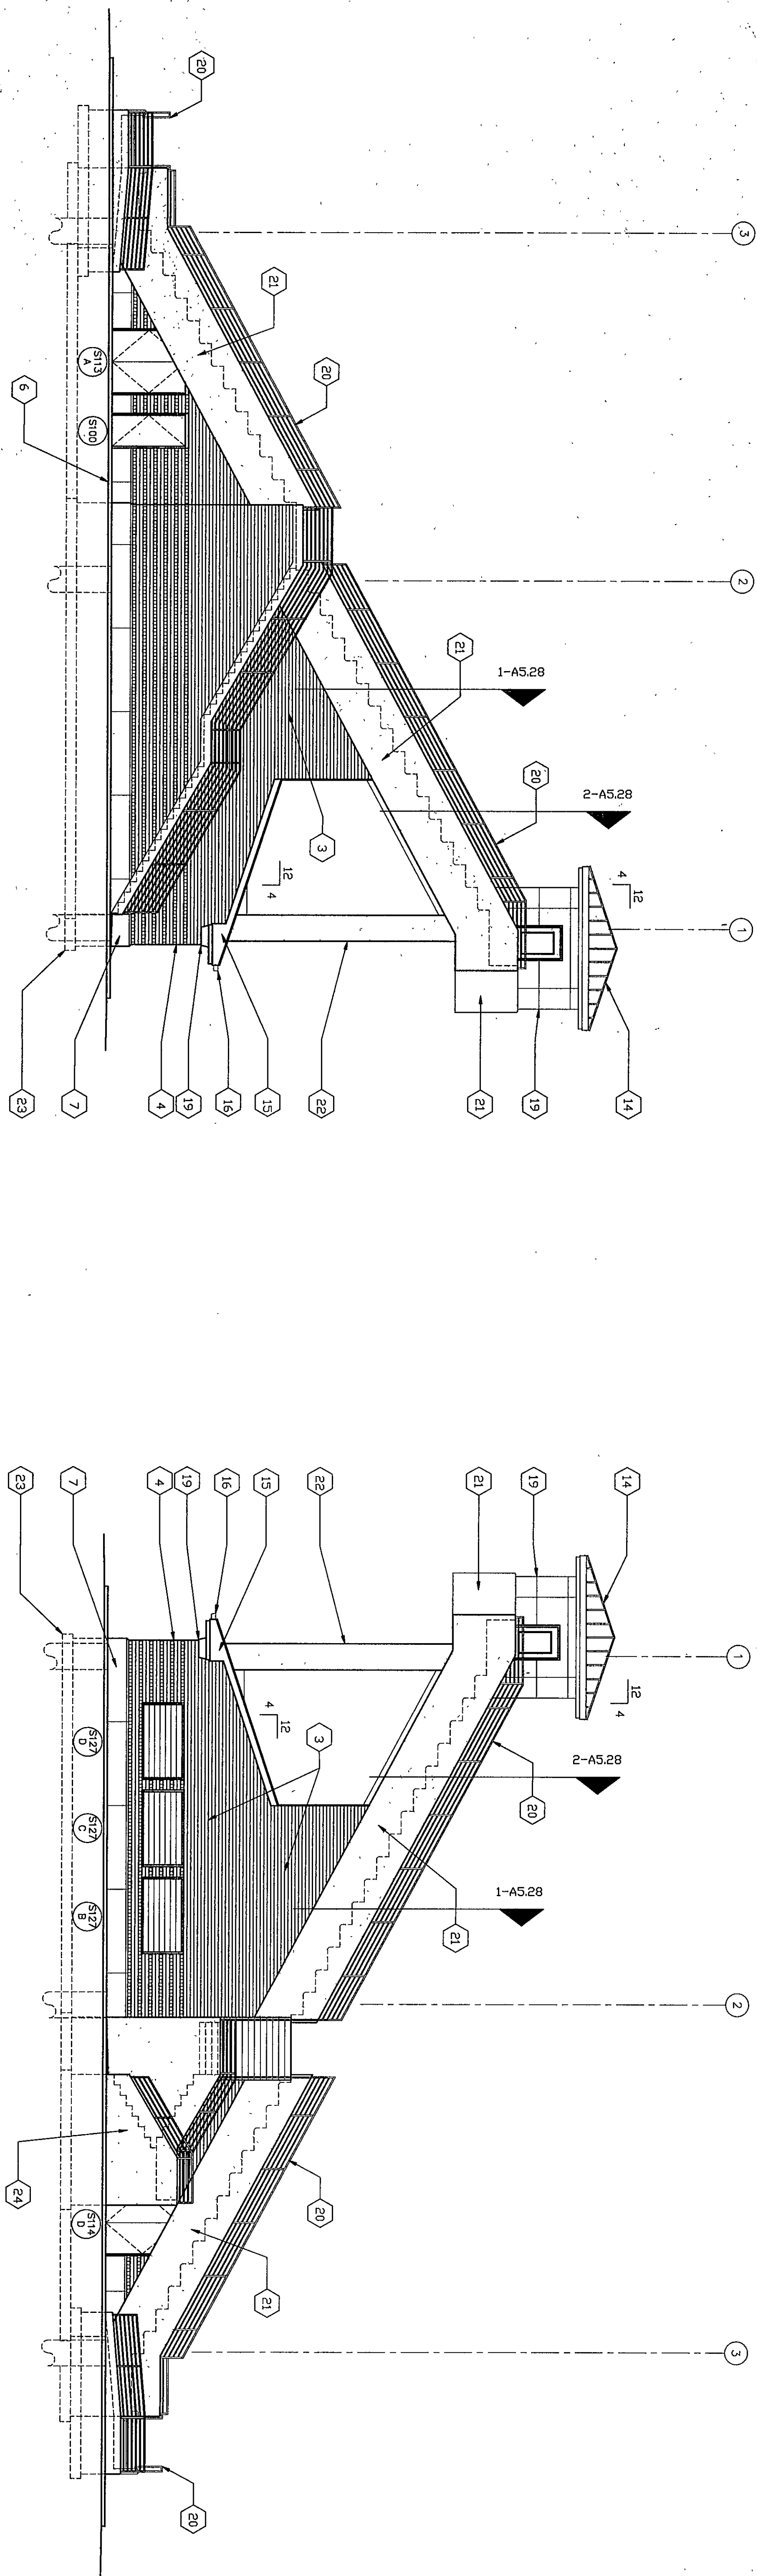


1 NORTH ELEVATION
UNIT: 5' SCALE: 1/8"=1'-0"

2 SOUTH ELEVATION
UNIT: 5' SCALE: 1/8"=1'-0"

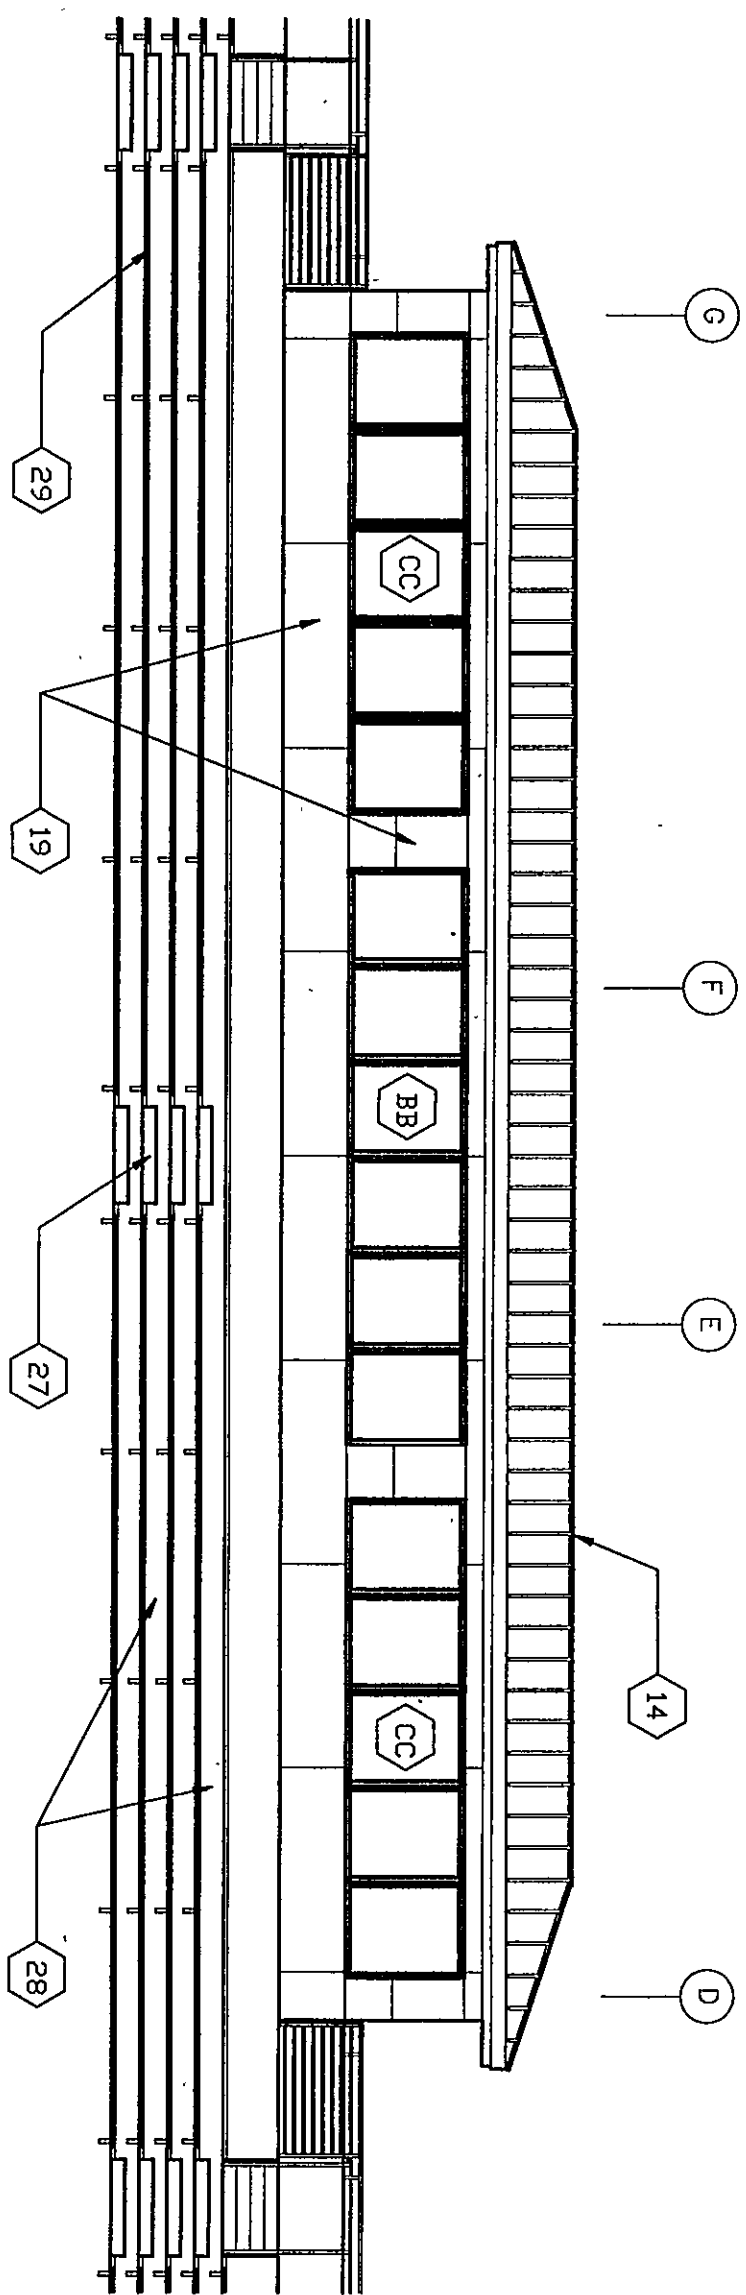


3 WEST ELEVATION
UNIT: 5' SCALE: 1/8"=1'-0"

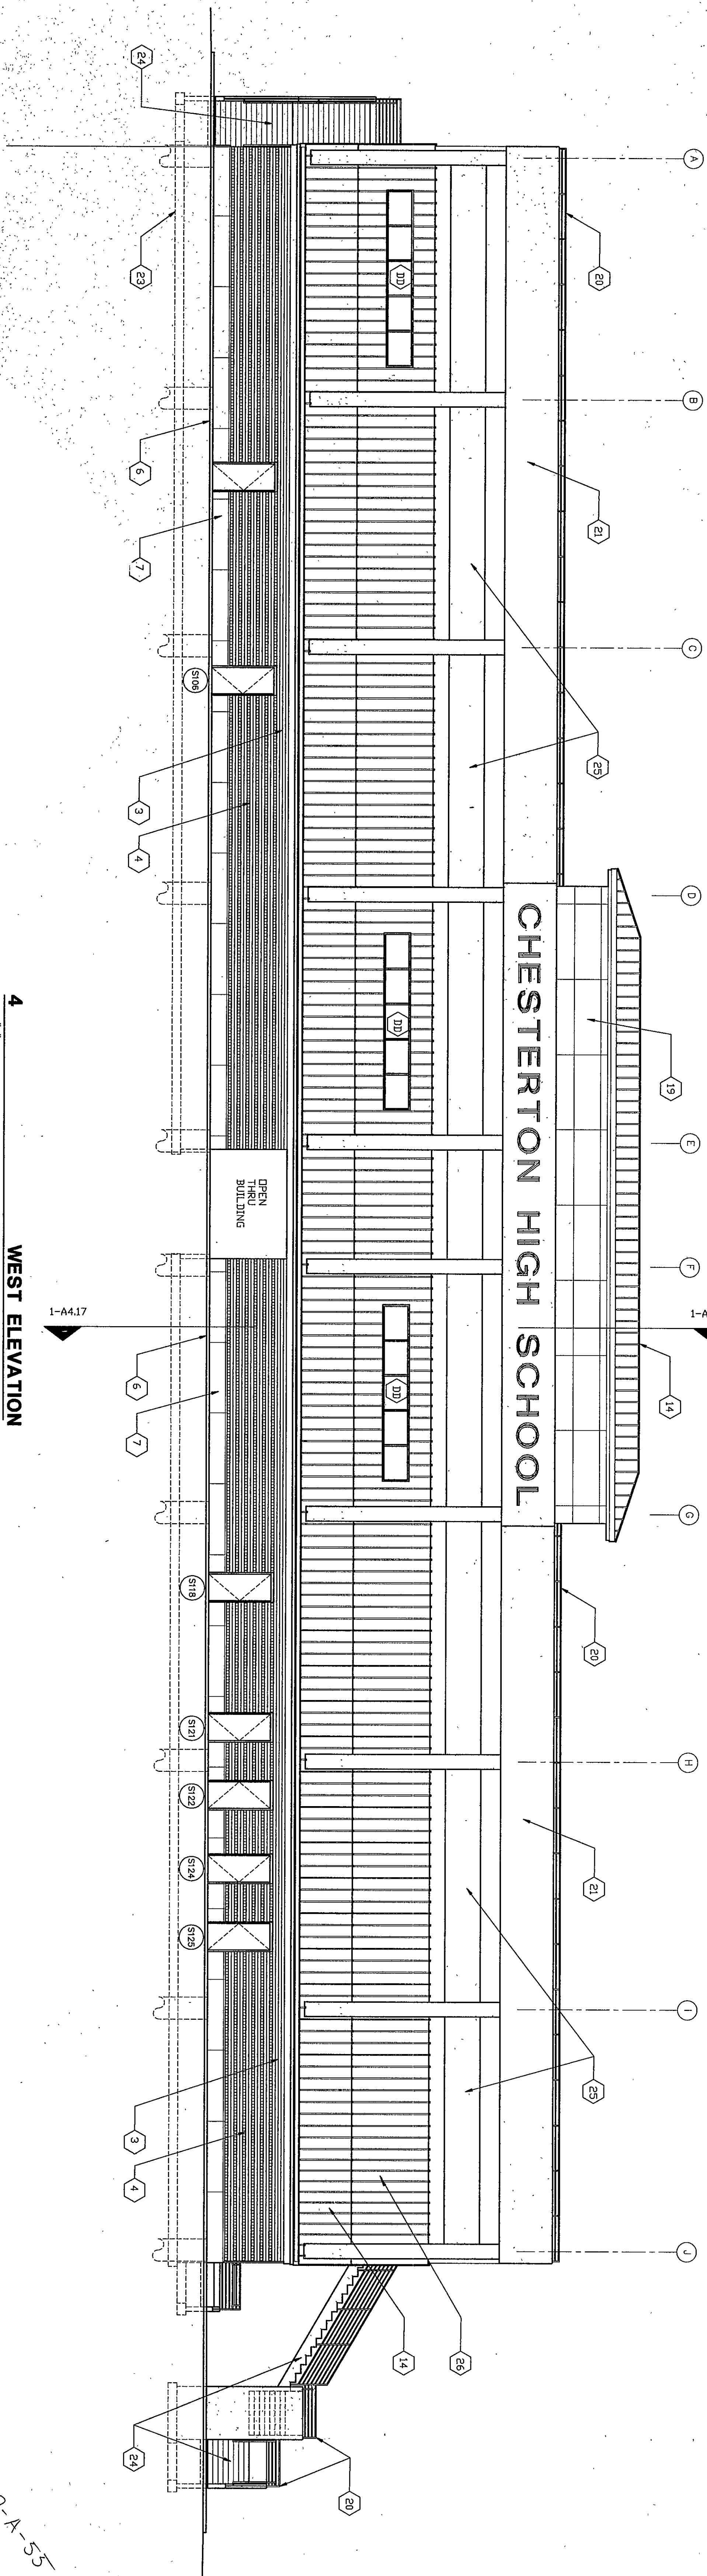

4 WEST ELEVATION
UNIT: 5' SCALE: 1/8"=1'-0"

COPYRIGHT 1997 BY FANNING/HOWEY ASSOCIATES, INC.

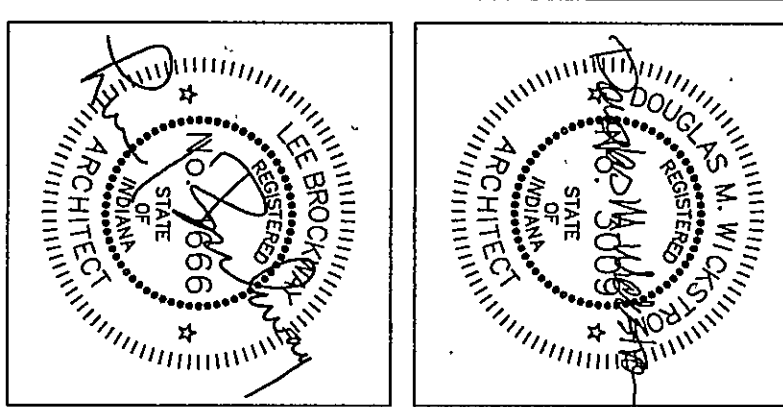

THE NEW
CHESTERTON HIGH SCHOOL
FOR THE
DUNELAND SCHOOL CORPORATION
CHESTERTON, INDIANA

Fanning/Howey Associates, Inc.
Architects Engineers Consultants

BUILDING ELEVATIONS

DRAWN BY: TOD COMM. NO.: 95067.00
CHECKED BY: LEC DATE: APRIL 21, 1997

A3.12

REVISIONS NO. DATE

CHESTERTON HIGH SCHOOL
95067.00

97-A-55