


BUILDING SECTION
1/32" = 1'-0"

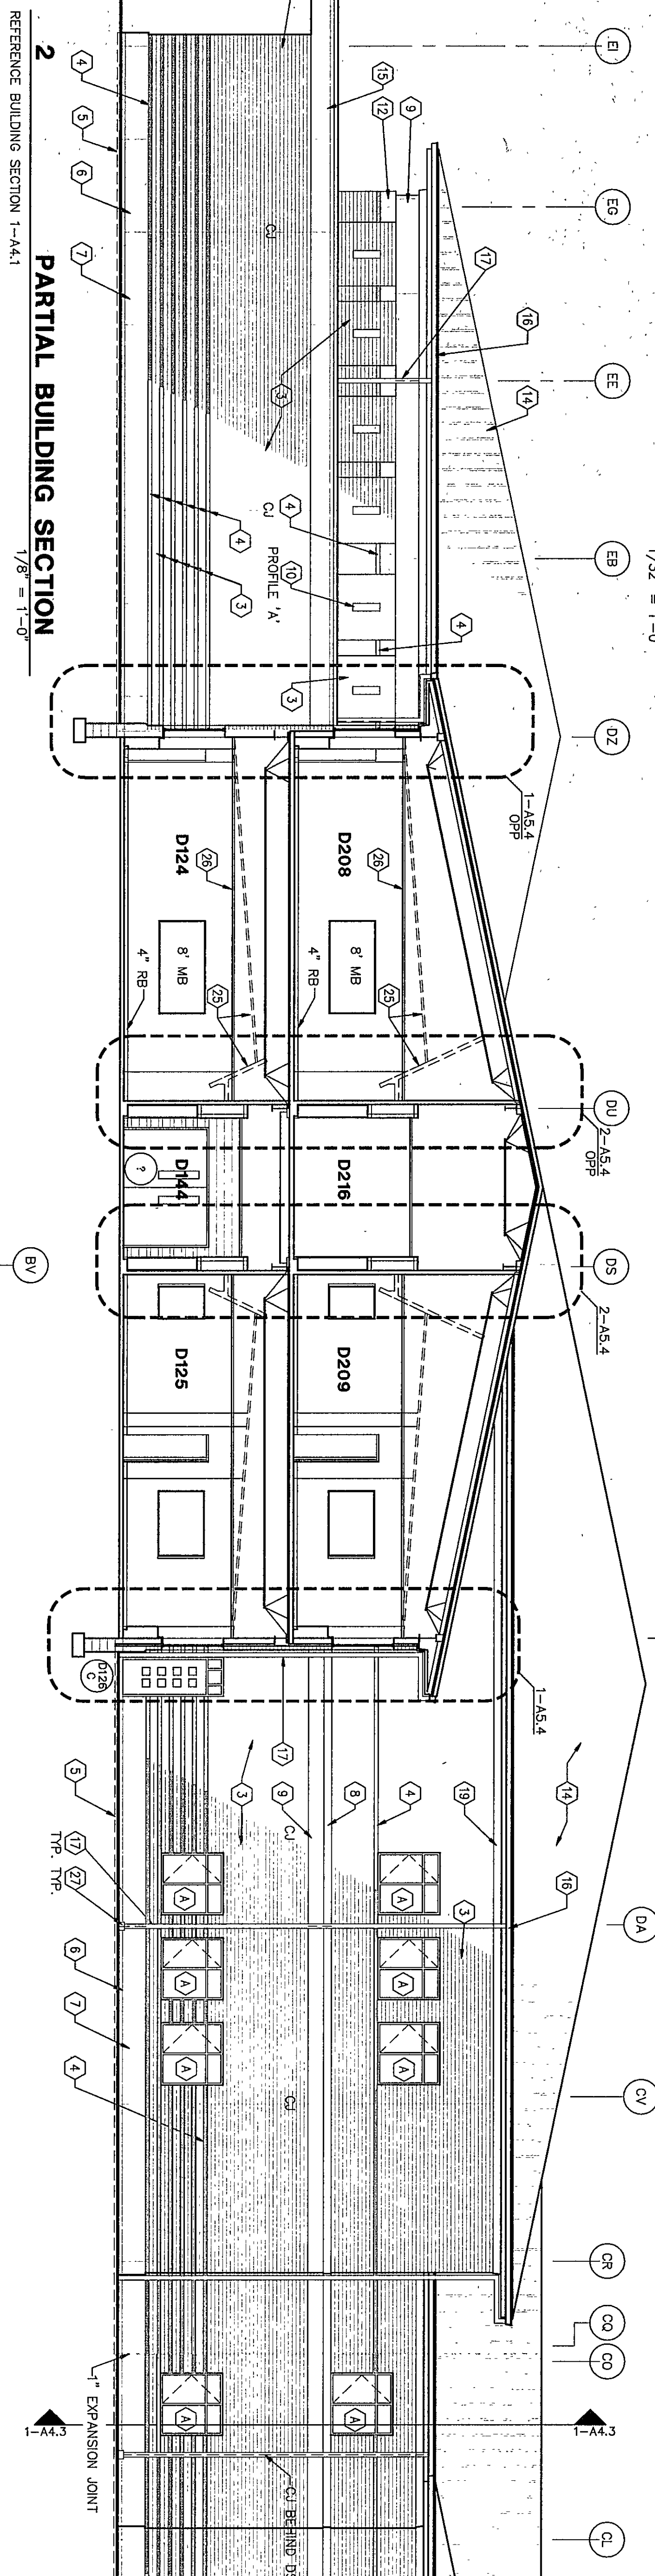


PARTIAL BUILDING SECTION
1/8" = 1'-0"

- KEYNOTES**
- INDICATES FINISH GRADE - REFER TO SITE DRAWINGS
 - CONCRETE STOMP - REFER TO STRUCTURAL DRAWINGS
 - INDICATES FACE BRICK - COLOR 'A' - REFER TO SECTION 04200
 - INDICATES FACE BRICK - COLOR 'B' - REFER TO SECTION 04200
 - CAST STONE LEAD @ 98'-4"
 - CAST STONE STARTER COURSE - REFER TO SECTION 04720
 - CAST STONE WATER TABLE - REFER TO SECTION 04720
 - CAST STONE SILL - REFER TO SECTION 04720
 - CAST STONE - REFER TO SECTION 04720
 - CAST STONE MEDALLION - REFER TO SECTION 04720 (REFER TO DETAIL 6-AS.2 FOR PROFILES)
 - CAST STONE COPING - REFER TO SECTION 04720
 - CAST STONE PER CAP - REFER TO SECTION 04720
 - CAST STONE UNITS - REFER TO SECTION 04720
 - PREPARED METAL ROOFING - REFER TO SECTION 07412
 - METAL FLASH AND GRAVEL STOP - REFER TO SECTION 07800
 - METAL GUTTER - REFER TO SECTION 07412
 - METAL DOWNSPOUT - REFER TO SECTION 07412
 - METAL COPING - REFER TO SECTION 07800
 - FLY ASHER FLEXIBLE SHEET ROOFING - REFER TO SECTION 07351
 - PREPARED METAL FLASHING - REFER TO SECTION 07412
 - PREPARED METAL GRAVEL STOP - REFER TO SECTION 07800
 - EDUCATIONAL CASEWORK - REFER TO EQUIPMENT PLANS
 - GWB BULKHEAD PAINTED - REFER TO REFLECTED CEILING PLANS
 - SLOPED PROJECTION SURFACE AND ACT CEILING ALTERNATE BID.
 - ACT CEILING - REFER TO ROOM FINISH SCHEDULE
 - DOWNSPOUT BOOT - REFER TO SU SERIES DRAWINGS
 - SLASH BLOCK


NOTE: SEE SHEETS A1.1 AND A1.2 FOR LOCATION OF BUILDING SECTIONS.

SEE 2-A4.1 FOR CONTINUATION

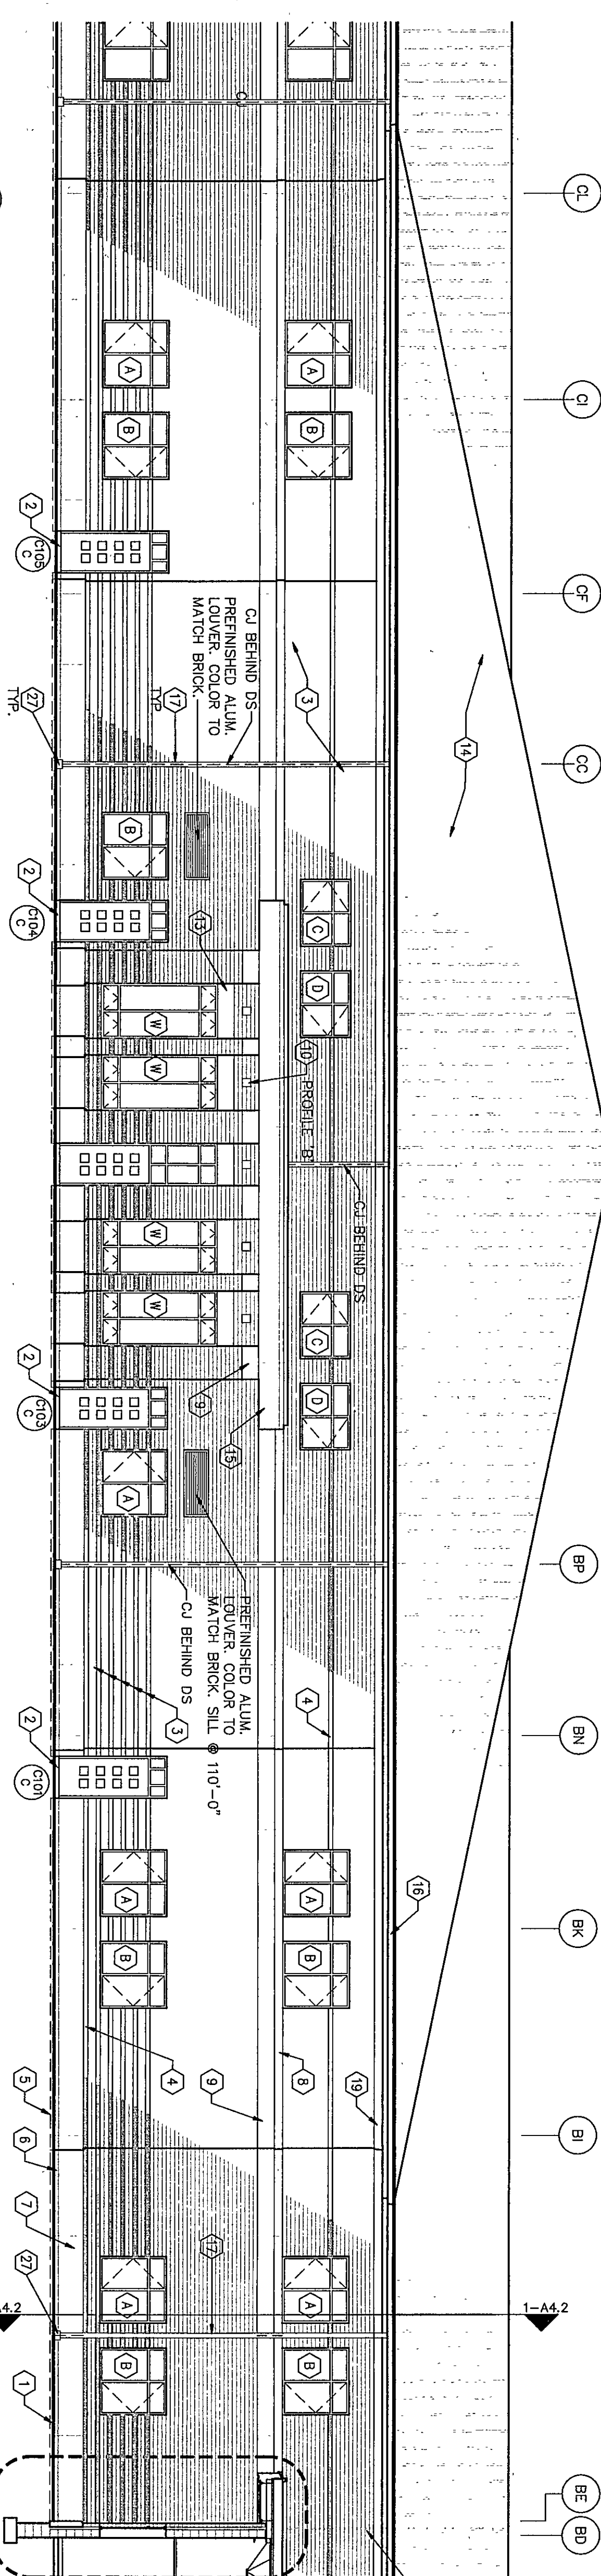


PARTIAL BUILDING SECTION
1/8" = 1'-0"

SEE 4-A4.1 FOR CONTINUATION

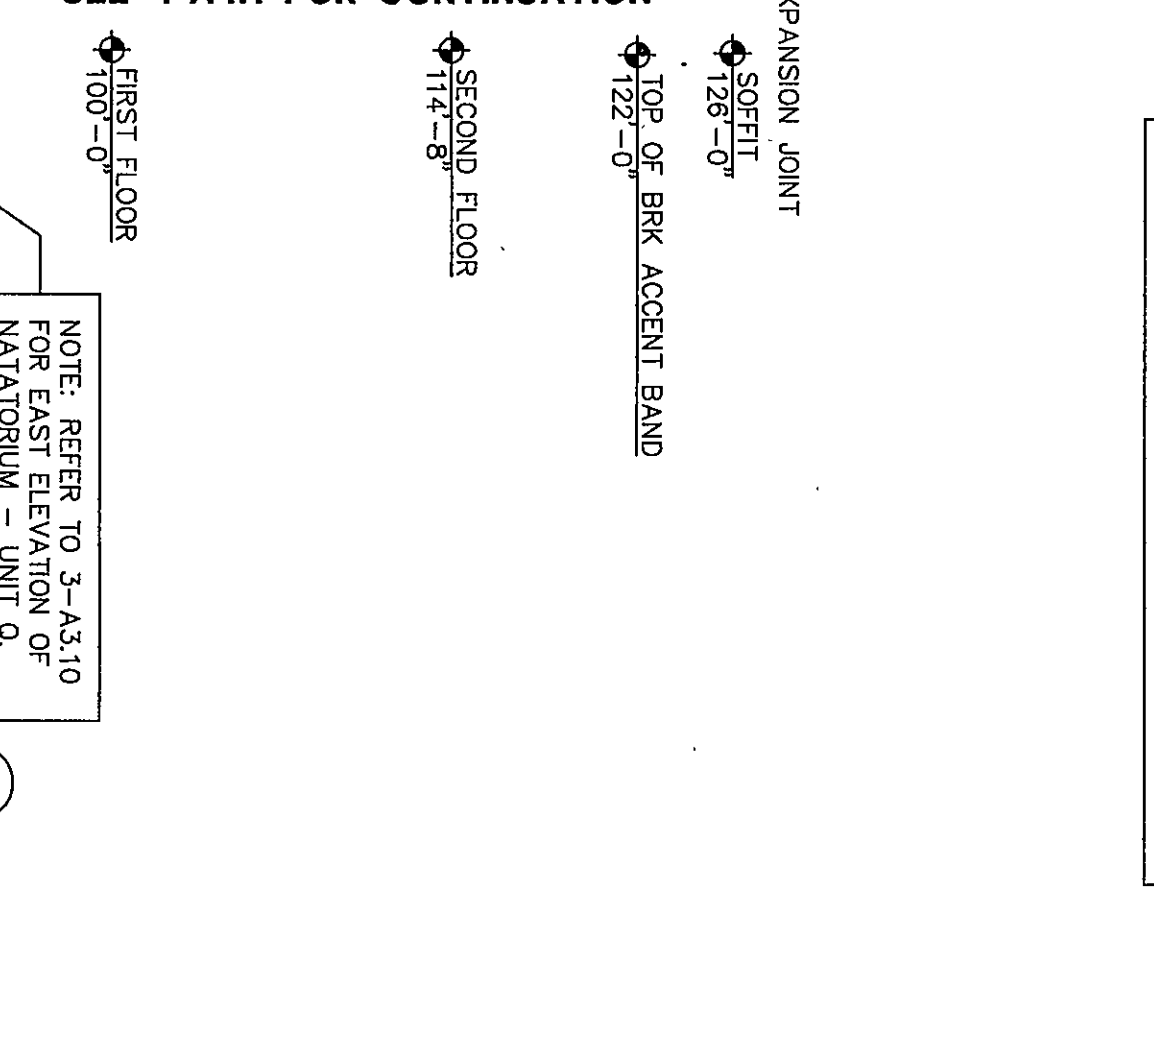


SEE 3-A4.1 FOR CONTINUATION

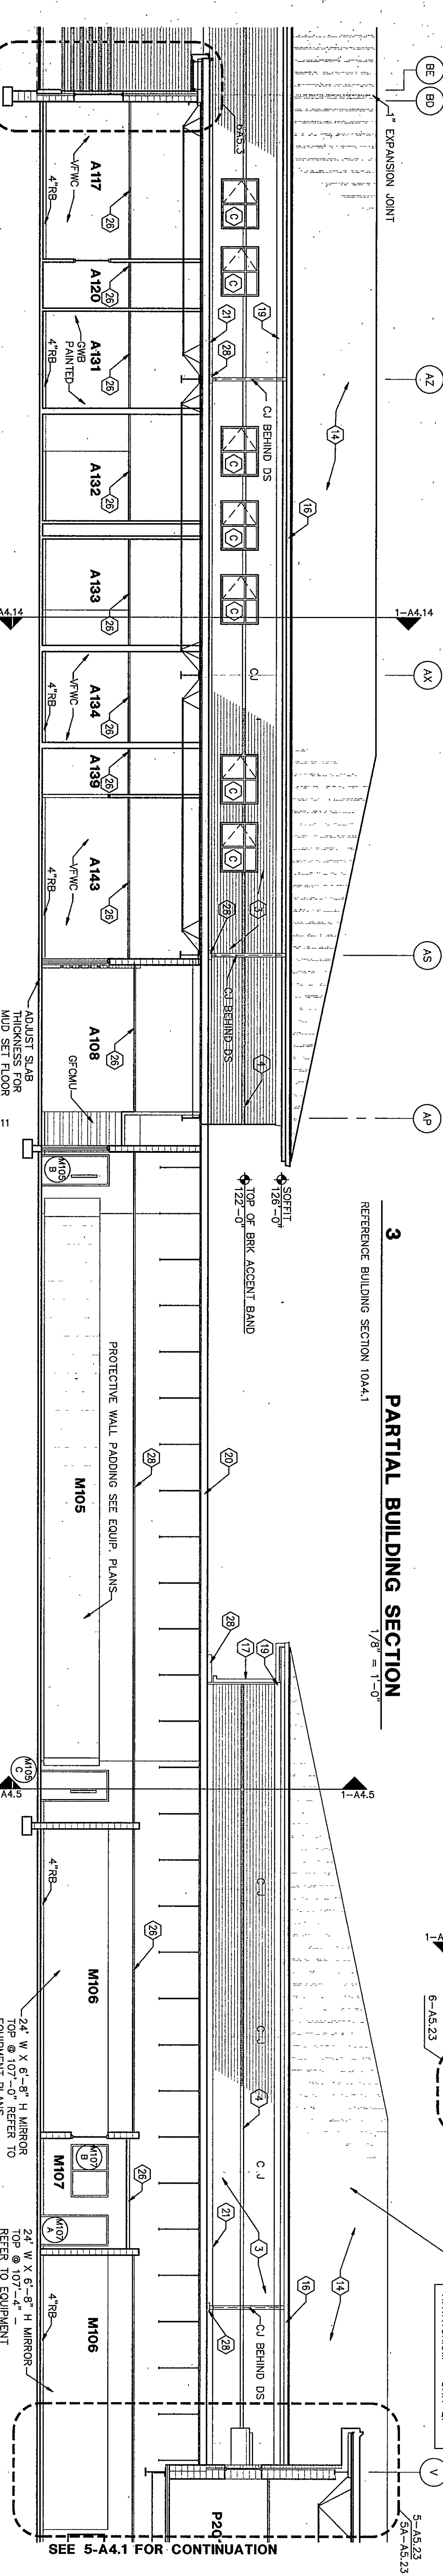


PARTIAL BUILDING SECTION
1/8" = 1'-0"

SEE 5-A4.1 FOR CONTINUATION


SEE 4-A4.1 FOR CONTINUATION

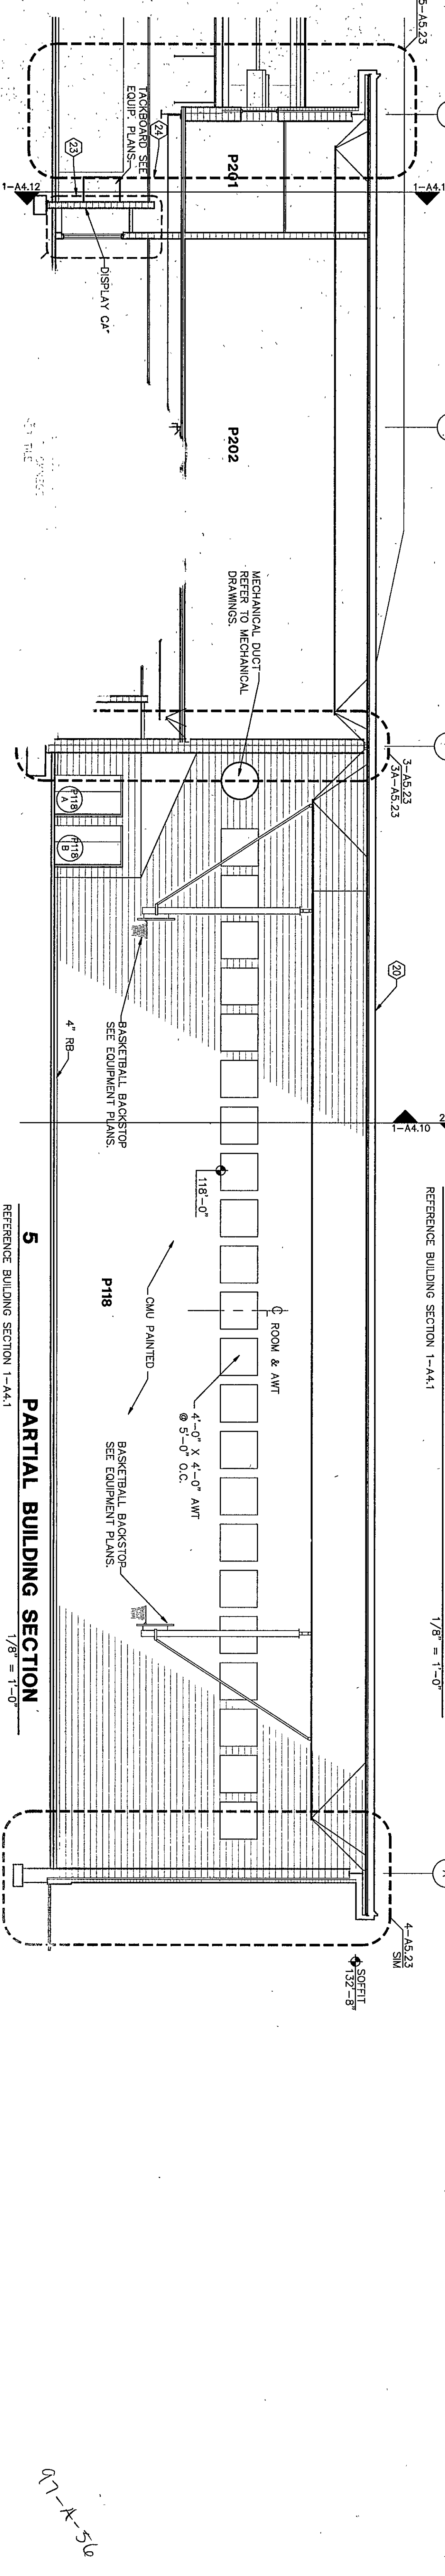

PARTIAL BUILDING SECTION
1/8" = 1'-0"

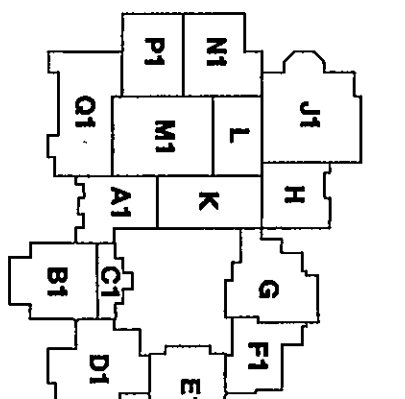

THE NEW
CHESTERTON HIGH SCHOOL
FOR THE
DUNELAND SCHOOL CORPORATION
CHESTERTON, INDIANA

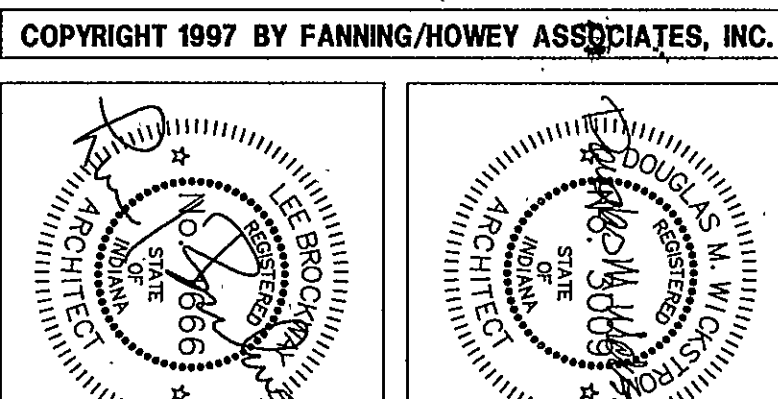

BUILDING SECTIONS

DRAWN BY: JHJ COMM. NO.: 95067.00

CHECKED BY: JHJ DATE: APRIL 21, 1997

A4.1

REVISIONS NO. DATE

Fanning/Howey Associates, Inc.
Architects Engineers Consultants