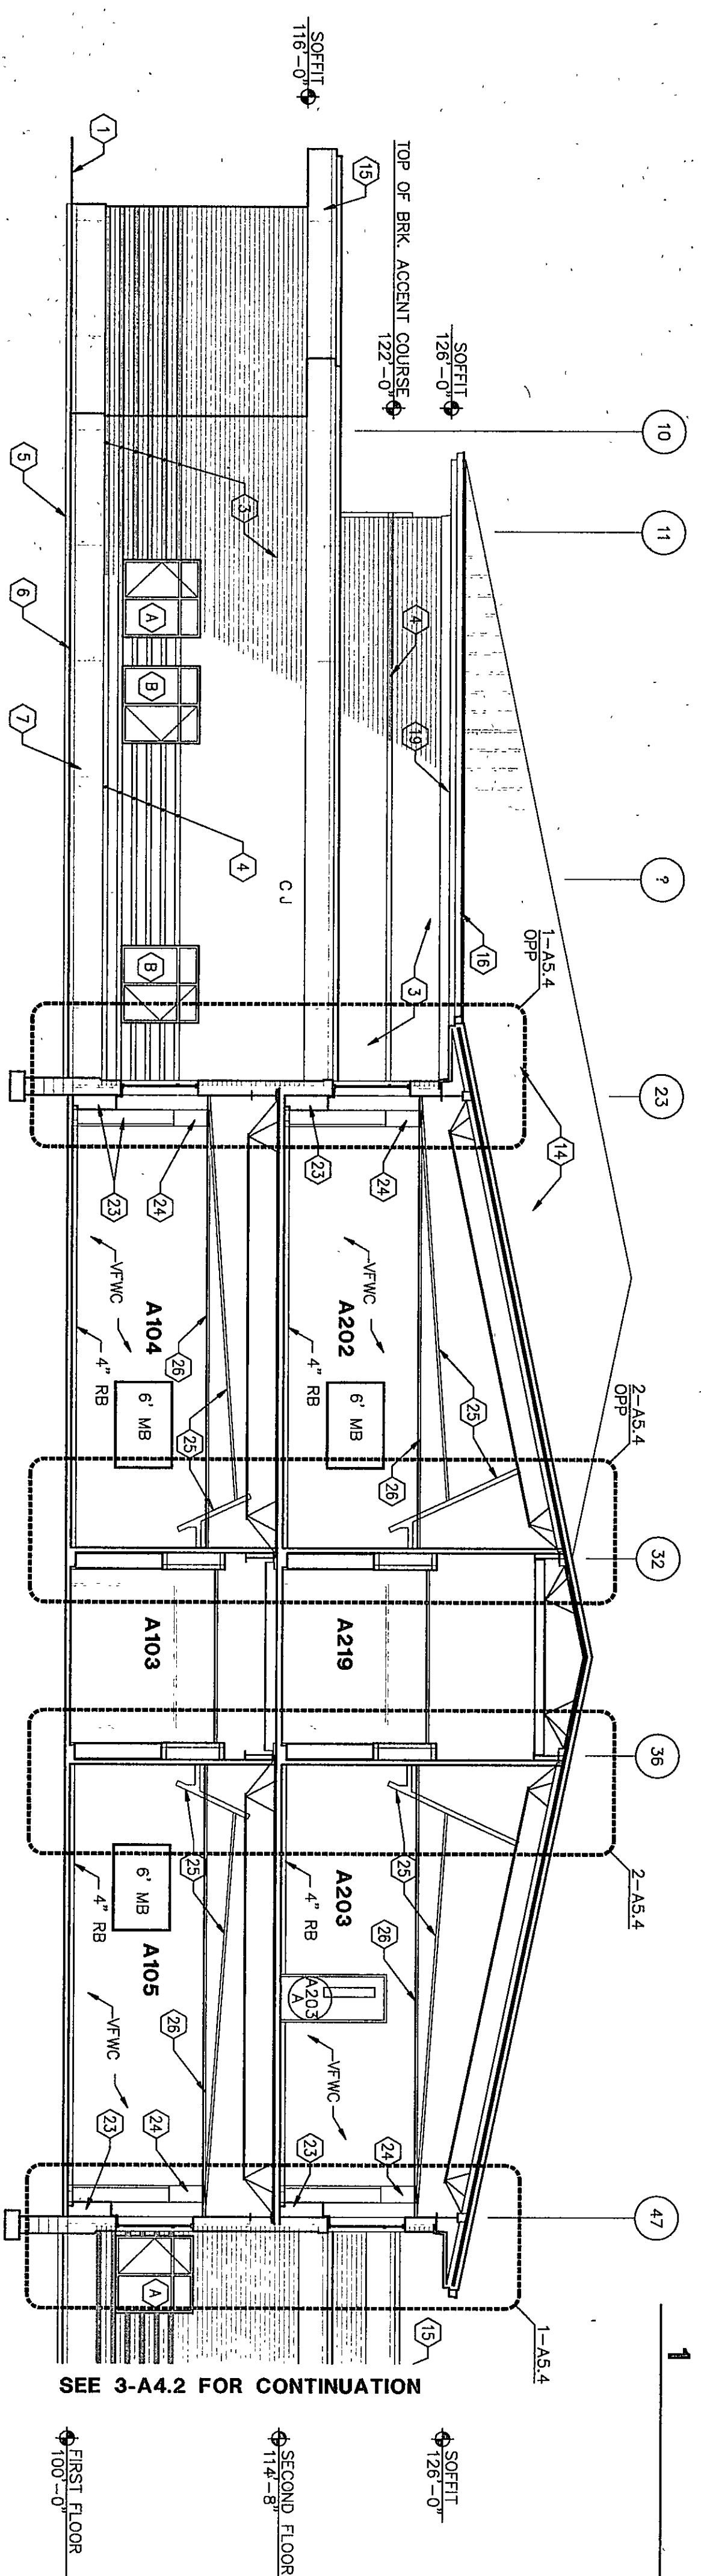
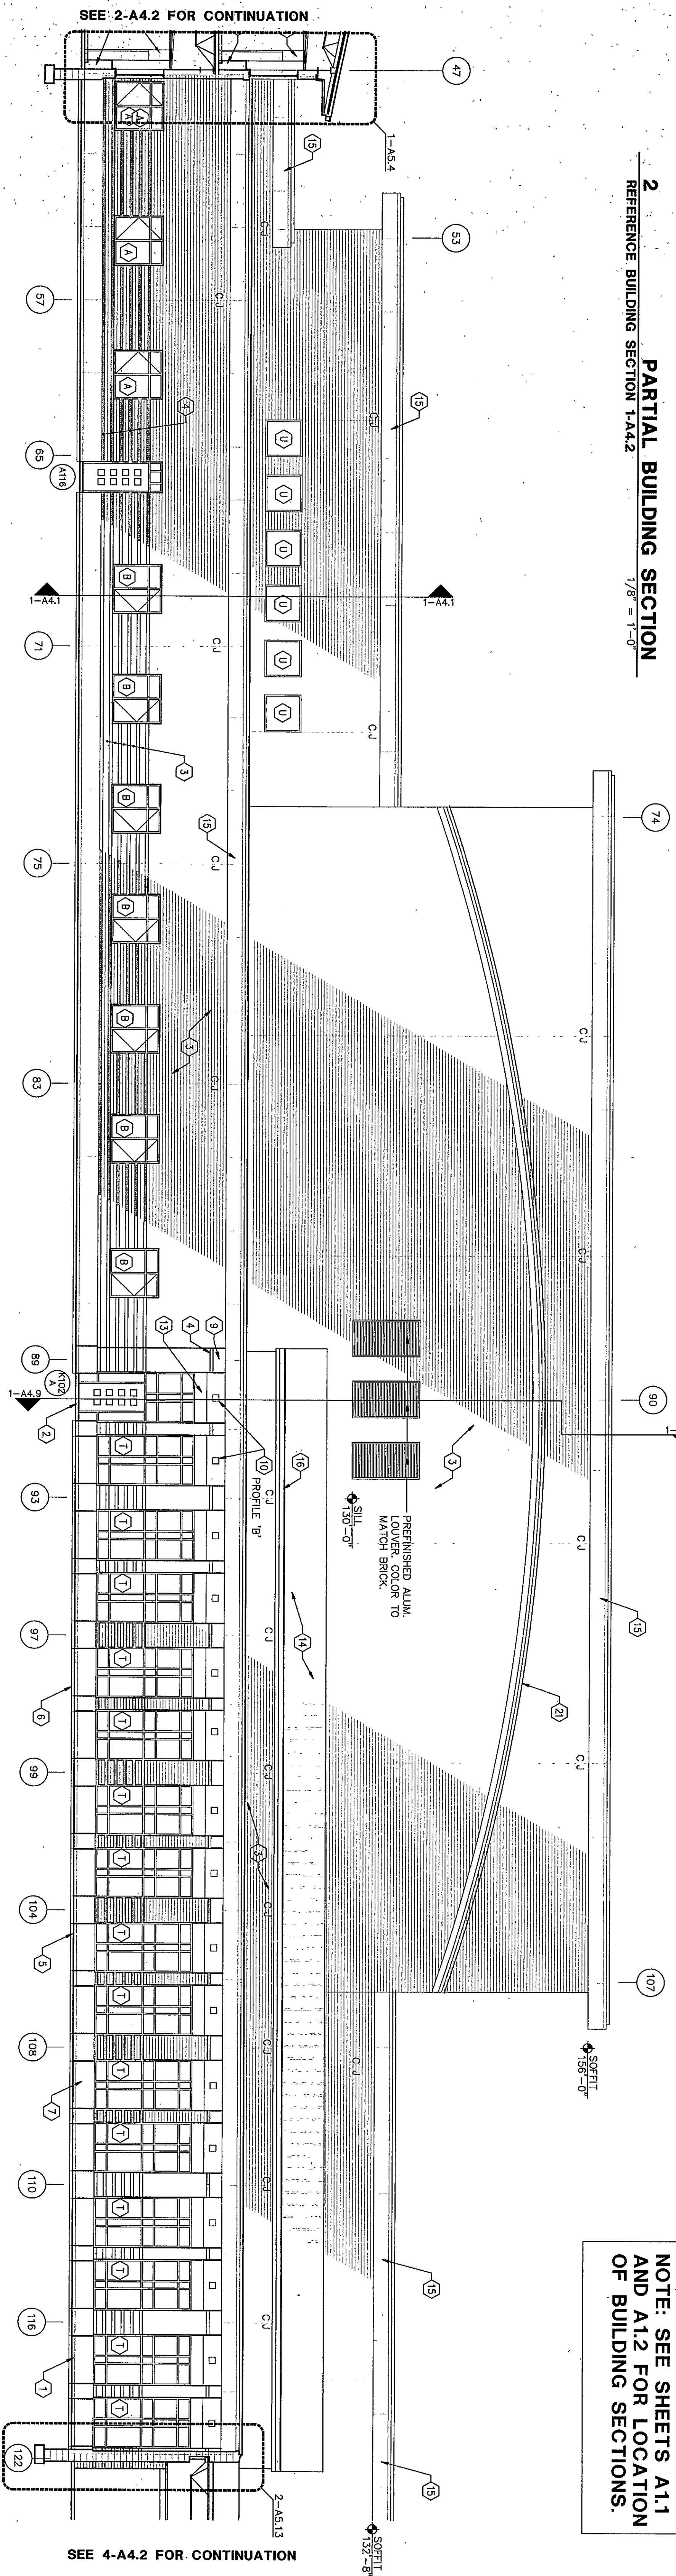


BUILDING SECTION

$$\frac{1}{32}'' = 1'-0''$$


2 PARTIAL BUILDING SECTION
REFERENCE BUILDING SECTION 1-A4.2 $1/8" = 1'-0"$


REFERENCE. BUILDING SECTION 1-A4.2

$$\frac{1}{8} = 1 - 0.$$


3 PARTIAL BUILDING SECTION
REFERENCE BUILDING SECTION 1-A.4.2 $1/8" = 1'-0"$

REFERENCE BUILDING SECTION 1-A.4.2

8

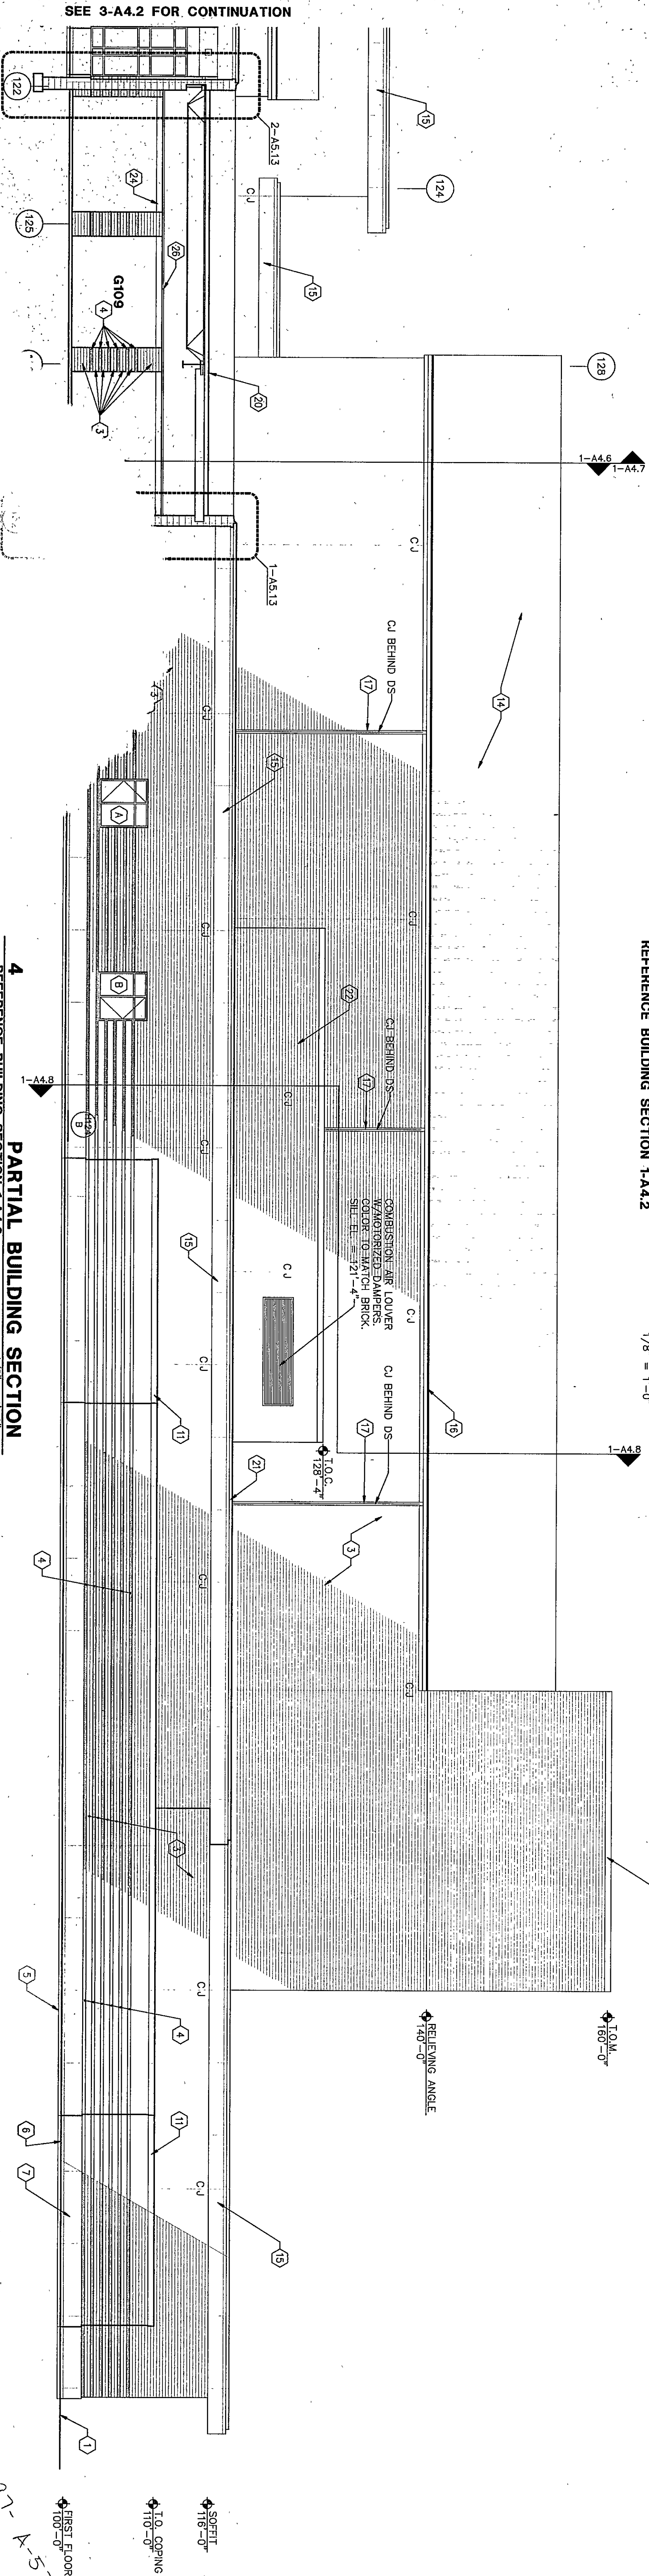

1" = 1/8" = 1'-0"

4 PARTIAL BUILDING SECTION

REFERENCE BUILDING SECTION 1-A.4.2

REFERENCE BUILDING SECTION 1-A.4.2

$$\frac{1}{8"} = 1'-0"$$



KEYNOTES

1. INDICATE FINISH GRADE - REFER TO SITE DRAWINGS
2. CONCRETE STOPS - REFER TO STRUCTURAL DRAWINGS
3. INDICATES FACE BRICK COLOR - REFER TO SECTION 0420.
4. INDICATES FACE BRICK COLOR - REFER TO SECTION 0420.
5. CAST STONE LEDGE - @ 99'-4"
6. CAST STONE STARTER COURSE - REFER TO SECTION 0420.
7. CAST STONE WATER TABLE - REFER TO SECTION 0420.
8. CAST STONE SILL - REFER TO SECTION 0420.
9. CAST STONE - REFER TO SECTION 0420.
10. CAST STONE MEDIALION - REFER TO SECTION 0420.
(REFER TO DETAIL 6-A&Z FOR PROFILES)
11. CAST STONE CORNING - REFER TO SECTION 0420.
12. CAST STONE PIER CAP - REFER TO SECTION 0420.
13. CAST STONE LINTEL - REFER TO SECTION 0420.
14. PERFORMED METAL ROOFING - REFER TO SECTION 0760.
15. METAL FLASH AND GRAVEL STOP - REFER TO SECTION 0760.
16. METAL GUTTER - REFER TO SECTION 0742.
17. METAL DOWNSPOUT - REFER TO SECTION 0742.
18. METAL CORNING - REFER TO SECTION 0760
19. ERS - REFER TO SECTION 0720.
20. FULLY ADHERED FLEXIBLE SHEET ROOFING - REFER TO SECTION 0735
21. PREHENSIBLE METAL FLASHING - REFER TO SECTION 0742.
22. PREHENSIBLE METAL GRAVEL STOP - REFER TO SECTION 0760.
23. EDUCATIONAL CASEWORK - REFER TO EQUIPMENT PLANS.
24. ONE BULKHEAD PAINTED - REFER TO REFLECTED CEILING PLANS.
25. SLOPED PROJECTION SURFACE AND ACT CEILING ALTERNATE BID.
26. ACT CEILING - REFER TO ROOM FINISH SCHEDULE.
27. DOWNSPOUT BOOT - REFER TO SU SERIES DRAWINGS
28. SPLASH BLOCK

**NOTE: SEE SHEETS A1.1
AND A1.2 FOR LOCATION
OF BUILDING SECTIONS.**

THE NEW
CHESTERTON HIGH SCHOOL
FOR THE FUTURE
DUNELAND SCHOOL CORPORATION
CHESTERTON, INDIANA

COPYRIGHT 1997 BY FANNING/HOWEY ASSOCIATES, INC.

 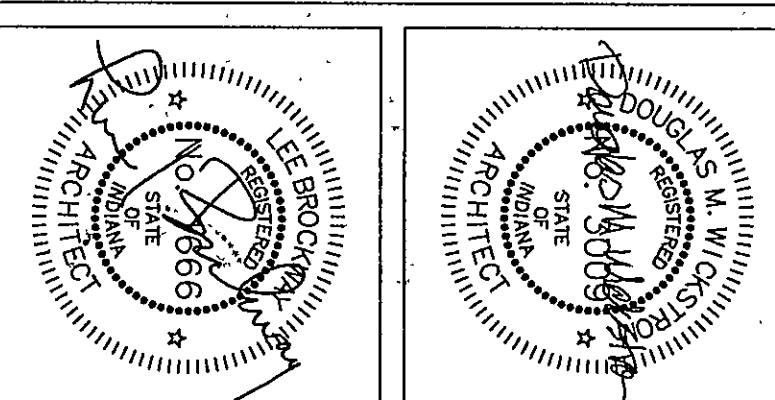

**Fanning/Howey
Associates, Inc.**
Architects Engineers Consultants

BUILDING SECTIONS

DRAWN BY:	JHJ	COMM. NO.:	95067.00
CHECKED BY:	JHJ	DATE:	APRIL 21, 1997

A4.2

REVISIONS NO.	DATE