


BUILDING SECTION
1/32" = 1'-0"

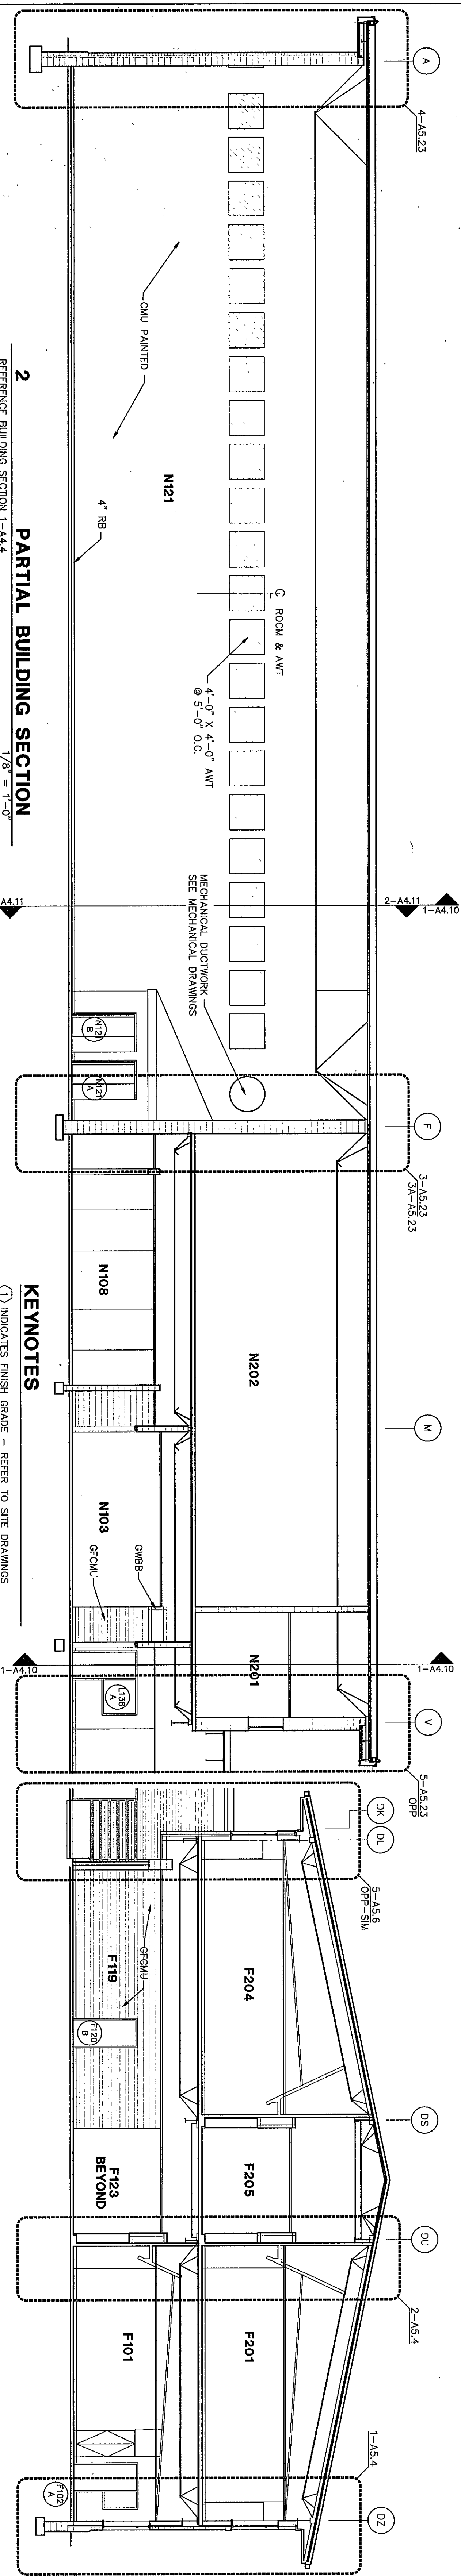

PARTIAL BUILDING SECTION
2
1/8" = 1'-0"
SEE 3-A4.4 FOR CONTINUATION


1-A4.11 2-A4.11 1-A4.10

KEYNOTES


- 1 INDICATES FINISH GRADE - REFER TO SITE DRAWINGS
- 2 CONCRETE STOP - REFER TO STRUCTURAL DRAWINGS
- 3 INDICATES FACE BRICK: COLOR 'A' - REFER TO SECTION 04200
- 4 INDICATES FACE BRICK: COLOR 'B' - REFER TO SECTION 04200
- 5 CAST STONE LEADGE @ 9'-4"
- 6 CAST STONE STARTER COURSE - REFER TO SECTION 04720
- 7 CAST STONE WATER TABLE - REFER TO SECTION 04720
- 8 CAST STONE SILL - REFER TO SECTION 04720
- 9 CAST STONE - REFER TO SECTION 04720
- 10 CAST STONE MEDALLION - REFER TO SECTION 04720 (REFER TO DETAIL 6-A4.2 FOR PROFILES)
- 11 CAST STONE COPING - REFER TO SECTION 04720
- 12 CAST STONE PIER CAP - REFER TO SECTION 04720
- 13 CAST STONE LINTEL - REFER TO SECTION 04720
- 14 PREFORMED METAL ROOFING - REFER TO SECTION 07412
- 15 METAL FASCIA AND GRAVEL STOP - REFER TO SECTION 07412
- 16 METAL GUTTER - REFER TO SECTION 07412
- 17 METAL DOWNSPOUT - REFER TO SECTION 07412
- 18 METAL COPING - REFER TO SECTION 07600
- 19 EPS - REFER TO SECTION 07240
- 20 FULLY ADHERED FLEXIBLE SHEET ROOFING - REFER TO SECTION 07531
- 21 PREFINISHED METAL FLASHING - REFER TO SECTION 07412
- 22 PREFINISHED METAL GRAVEL STOP - REFER TO SECTION 07600
- 23 EDUCATIONAL CASEWORK - REFER TO EQUIPMENT PLANS
- 24 GWB BULKHEAD PAINTED - REFER TO REFLECTED CEILING PLANS
- 25 SLOPED PROTECTION SURFACE AND ACT CEILING ALTERNATE BID
- 26 ACT CEILING - REFER TO ROOM FINISH SCHEDULE
- 27 DOWNSPOUT BOOT - REFER TO SU SERIES DRAWINGS
- 28 SPLASH BLOCK

PARTIAL BUILDING SECTION
5
1/8" = 1'-0"
SEE 4-A4.4 FOR CONTINUATION

NOTE: SEE SHEETS A1.1
AND A1.2 FOR LOCATION
OF BUILDING SECTIONS.

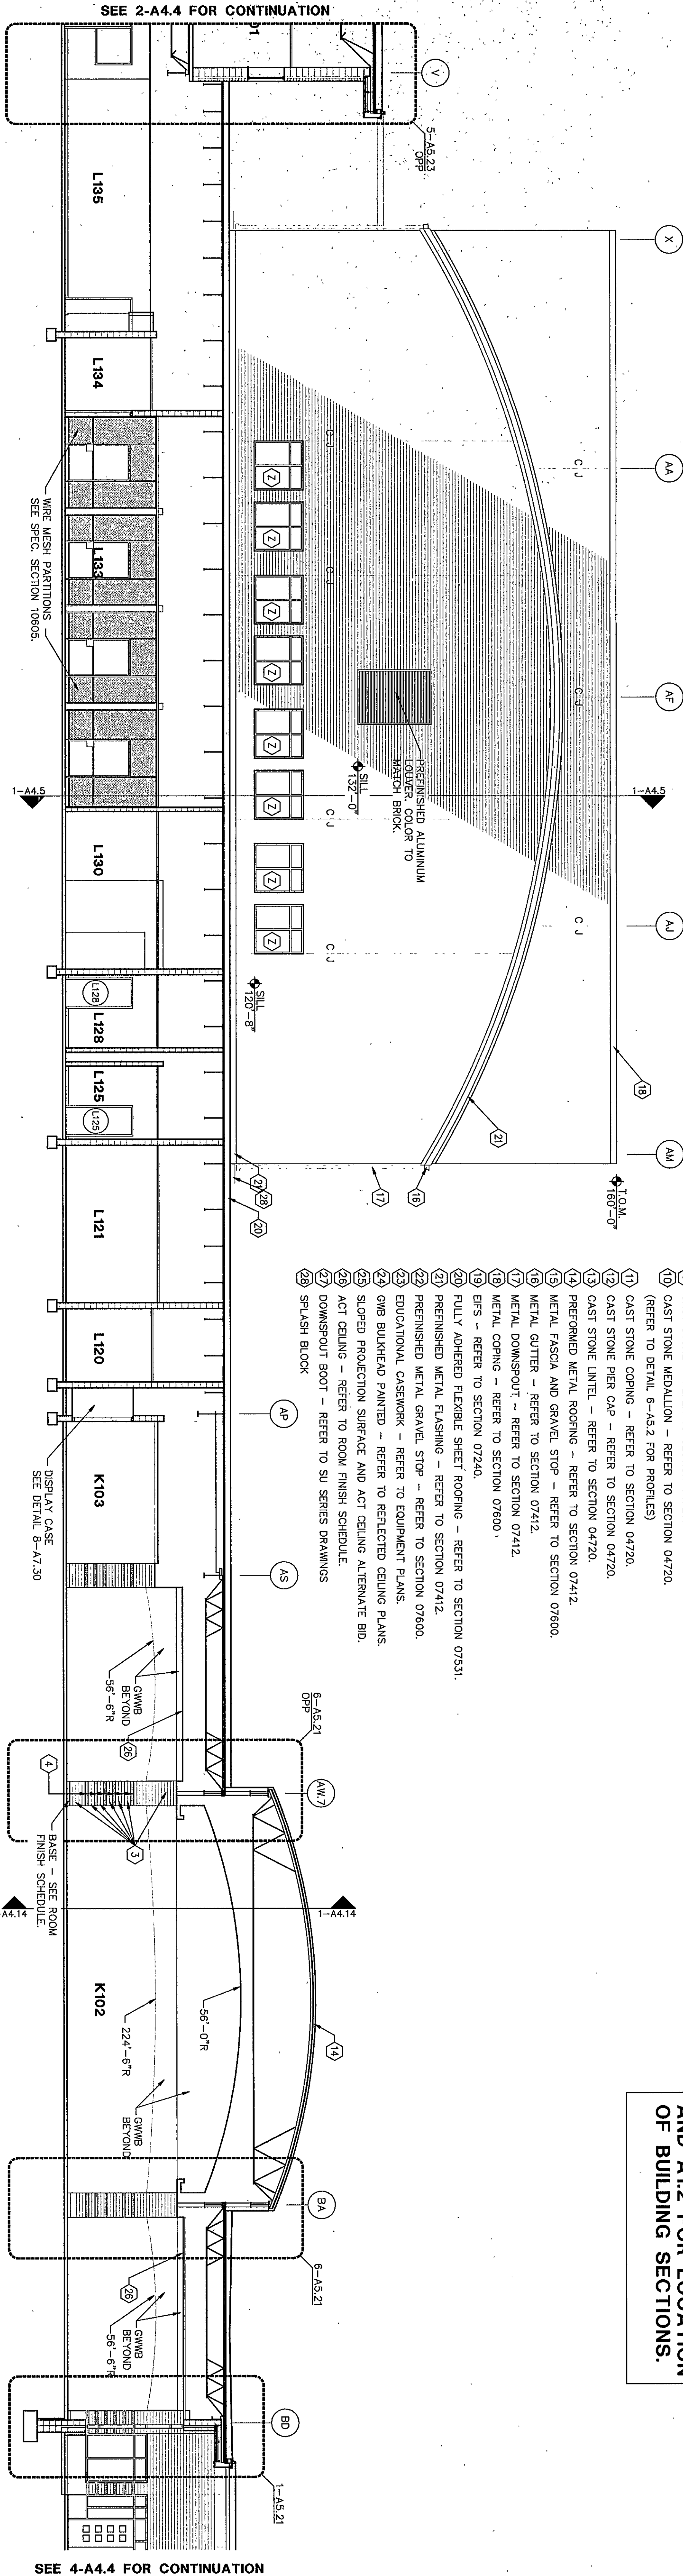

PARTIAL BUILDING SECTION
3
1/8" = 1'-0"
REFERENCE BUILDING SECTION 1-A4.4

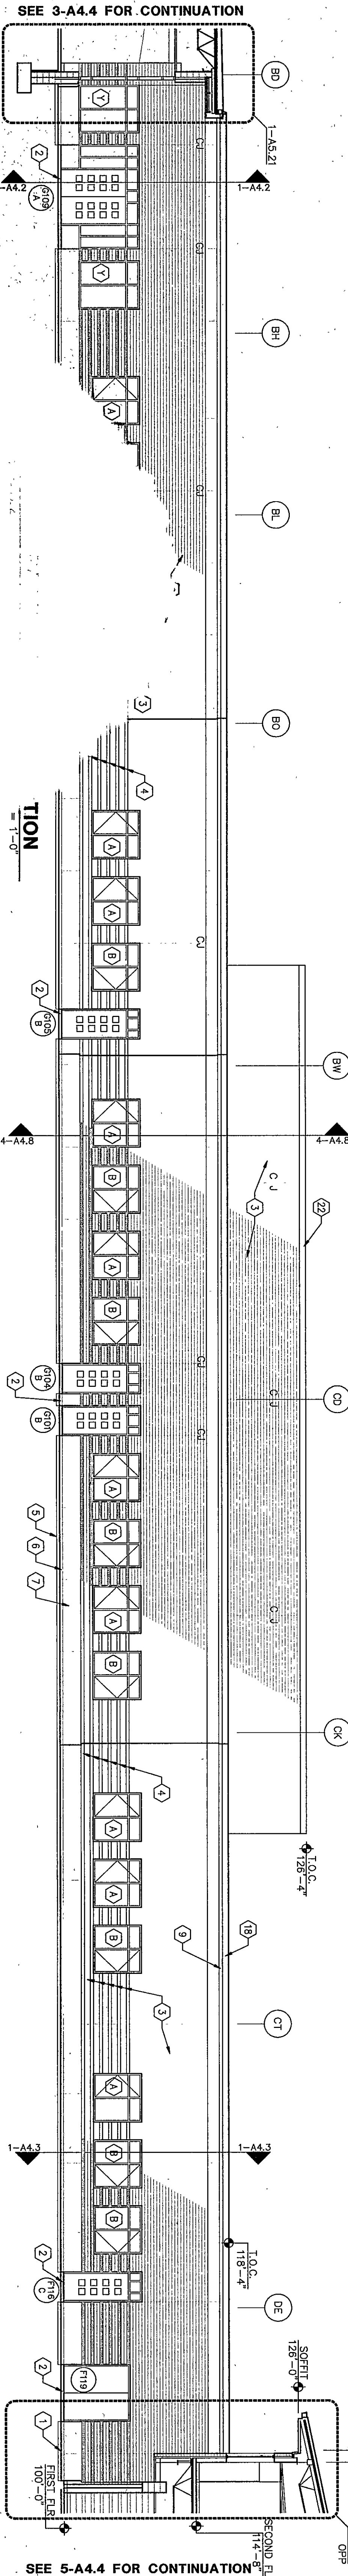

PARTIAL BUILDING SECTION
4
1/8" = 1'-0"
REFERENCE BUILDING SECTION 1-A4.4


BUILDING SECTIONS

DRAWN BY: JHJ COMM. NO.: 95067.00
CHECKED BY: JHJ DATE: APRIL 21, 1997

A4.4

REVISIONS NO. DATE

Fanning/Howey Associates, Inc.
Architects Engineers Consultants

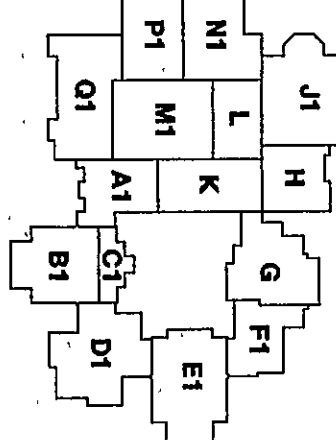

THE NEW
CHESTERTON HIGH SCHOOL
FOR THE
DUNELAND SCHOOL CORPORATION
CHESTERTON, INDIANA

COPYRIGHT 1997 BY FANNING/HOWEY ASSOCIATES, INC.

North arrow pointing towards the top right.

Professional Engineer Seal for Fanning/Howey Associates, Inc., State of Indiana, License No. 12518.