



KEYNOTES

- INDICATES FINISH GRADE - REFER TO SITE DRAWINGS
- CONCRETE STOP - REFER TO STRUCTURAL DRAWINGS
- INDICATES FACE BRICK - COLOR 'A' - REFER TO SECTION 04200.
- INDICATES FACE BRICK - COLOR 'B' - REFER TO SECTION 04200.
- CAST STONE LEDGE @ 98'-4"
- CAST STONE STARTER COURSE - REFER TO SECTION 04720.
- CAST STONE WATER TABLE - REFER TO SECTION 04720.
- CAST STONE SILL - REFER TO SECTION 04720.
- CAST STONE - REFER TO SECTION 04720.
- CAST STONE MEDALLION - REFER TO SECTION 04720.
- (REFER TO DETAIL 6-A5.2 FOR PROFILES)
- CAST STONE COPING - REFER TO SECTION 04720.
- CAST STONE PIER CAP - REFER TO SECTION 04720.
- PREPARED METAL ROOFING - REFER TO SECTION 07412.
- METAL FLASH AND GRAVEL STOP - REFER TO SECTION 07412.
- METAL GUTTER - REFER TO SECTION 07412.
- METAL DOWNSPOUT - REFER TO SECTION 07412.
- METAL COPING - REFER TO SECTION 07412.
- EFS - REFER TO SECTION 07240.
- FULLY ADHERED FLEXIBLE SHEET ROOFING - REFER TO SECTION 07331.
- PREPARED METAL FLASHING - REFER TO SECTION 07412.
- PREPARED METAL GRAVEL STOP - REFER TO SECTION 07412.
- EDUCATIONAL CASEWORK - REFER TO SECTION 07800.
- GWB BULKHEAD PAINTED - REFER TO REFLECTED CEILING PLANS.
- SLOPED PROTECTION SURFACE AND ACT CEILING ALTERNATE BID.
- ACT CEILING - REFER TO ROOM FINISH SCHEDULE.
- DOWNSPOUT BOOT - REFER TO SI SERIES DRAWINGS
- SPLASH BLOCK

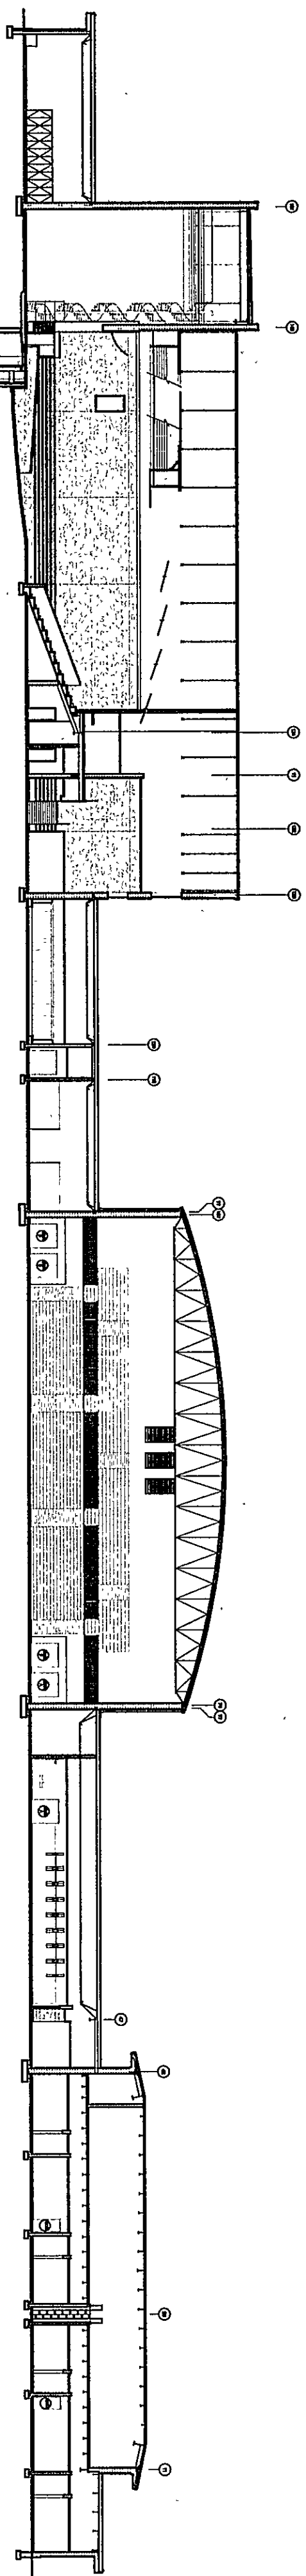


BUILDING SECTION
1/32" = 1'-0"

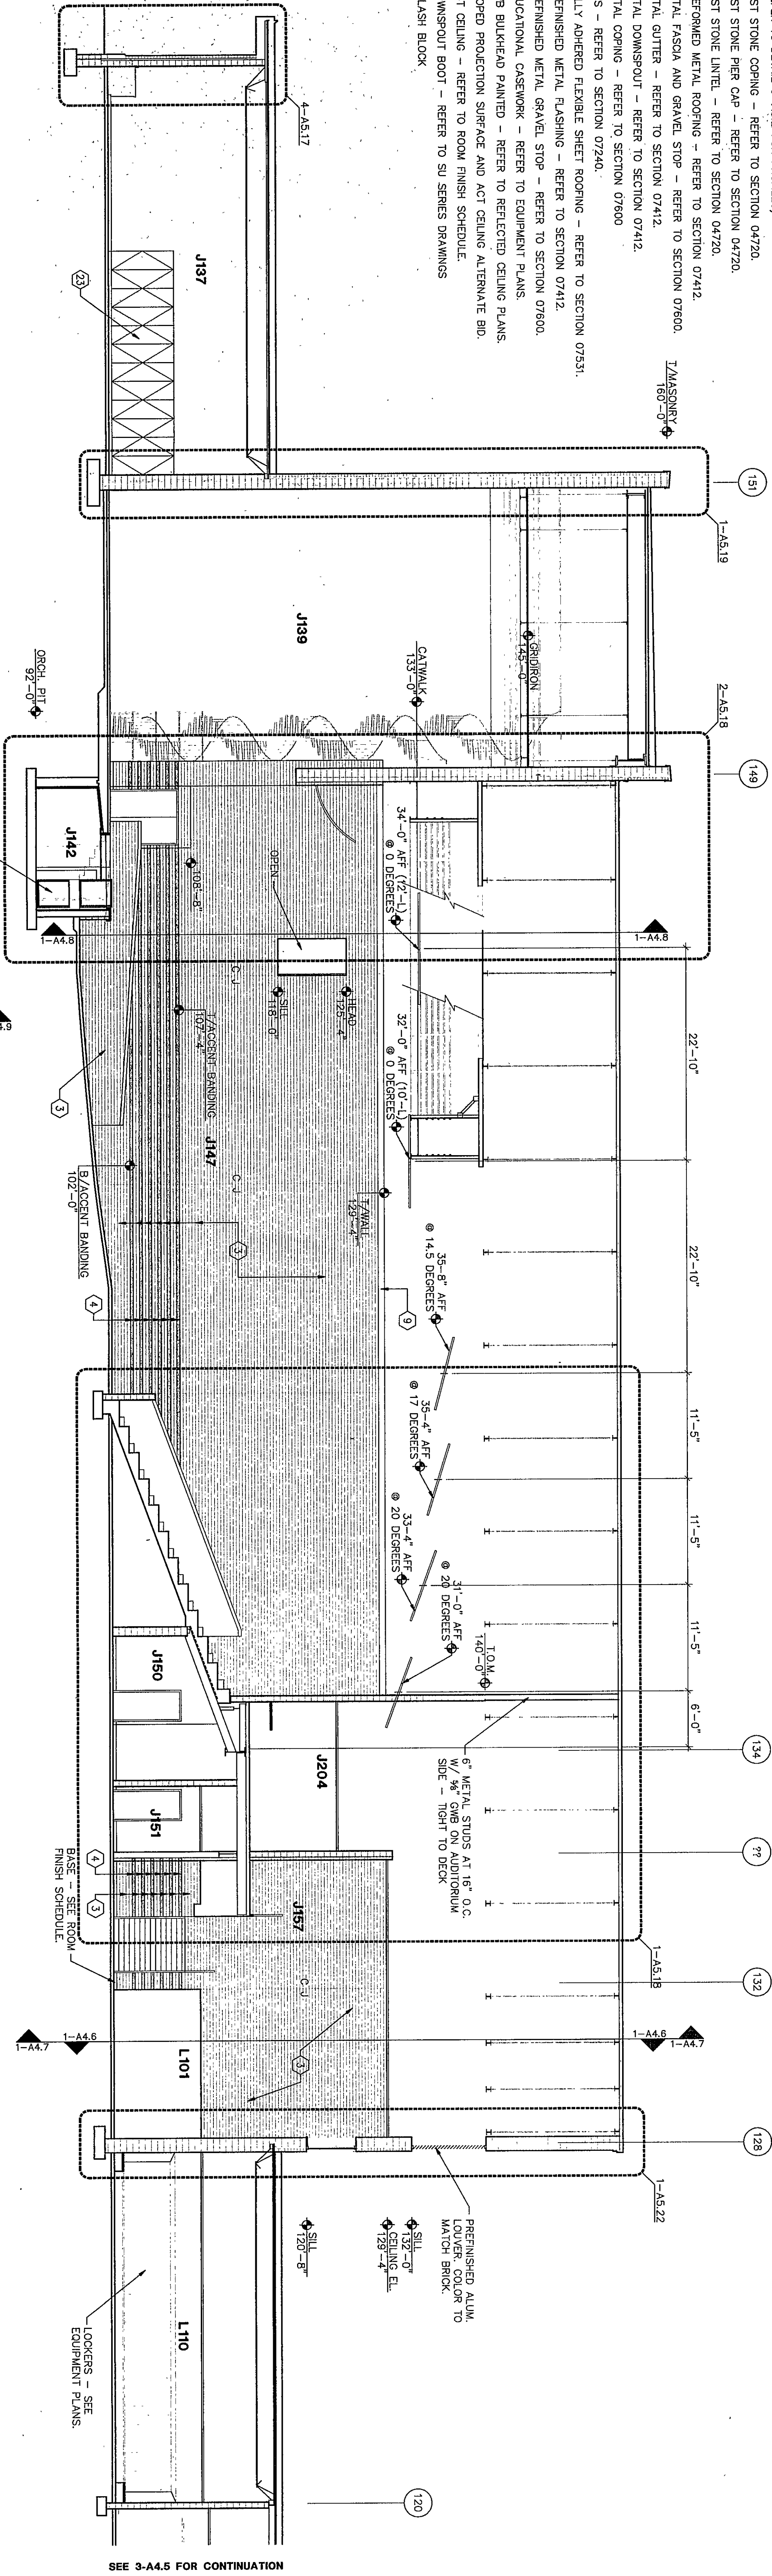


SEE 3-A4.5 FOR CONTINUATION

PARTIAL BUILDING SECTION
1/8" = 1'-0"

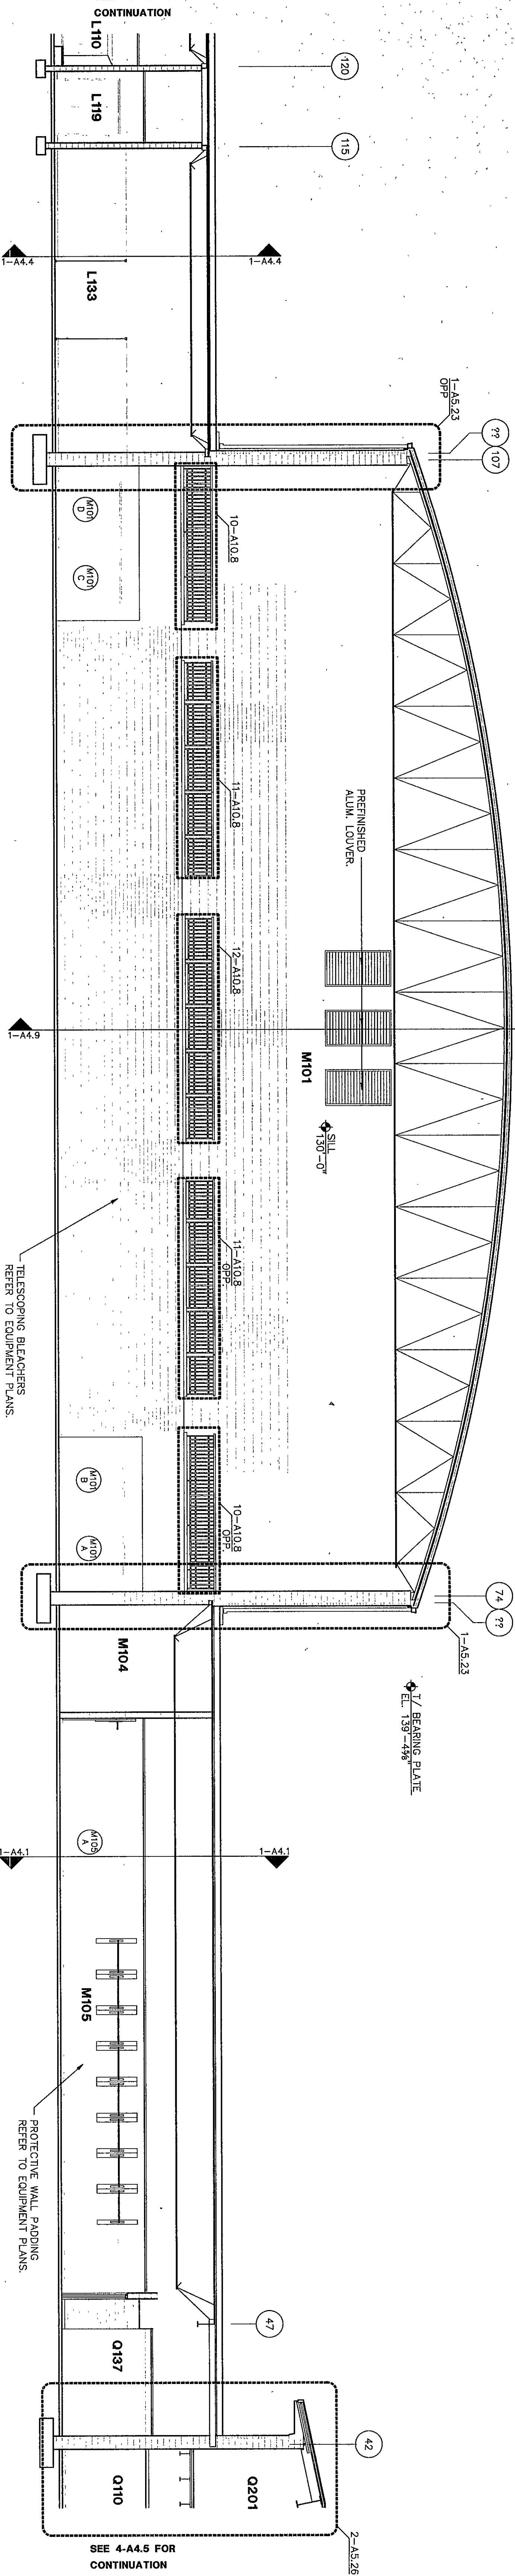

PARTIAL BUILDING SECTION
1/8" = 1'-0"

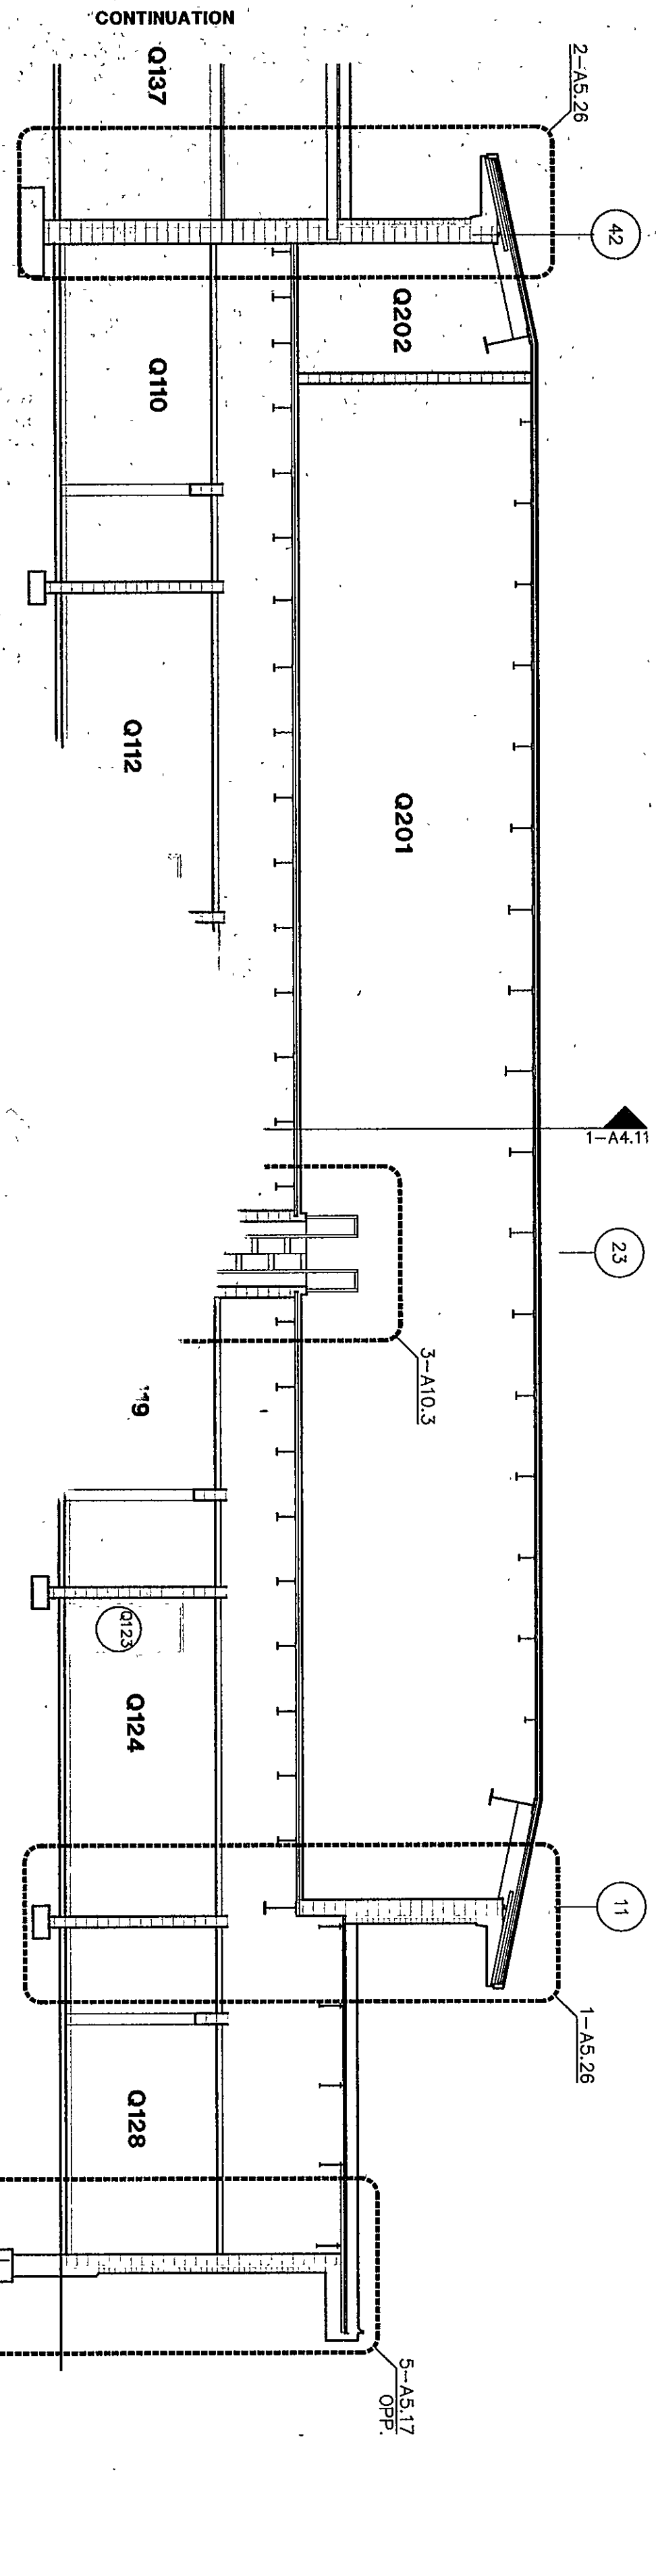

SEE 4-A4.5 FOR CONTINUATION

NOTE: SEE SHEETS A1.1 AND A1.2 FOR LOCATION OF BUILDING SECTIONS.


CHESTERTON HIGH SCHOOL
55067.00

BUILDING SECTIONS


DRAWN BY: JHJ COMM. NO.: 95067.00
CHECKED BY: JHJ DATE: APRIL 21, 1997

A4.5

REVISIONS NO. DATE

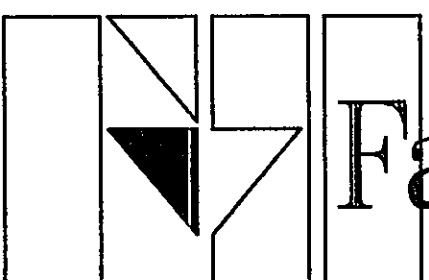

Architects Engineers Consultants

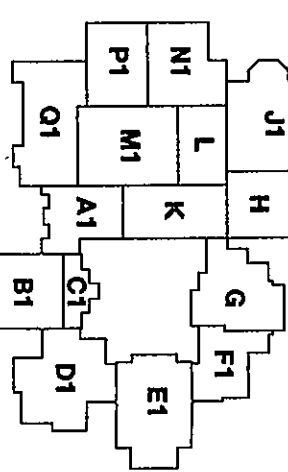

THE NEW
CHESTERTON HIGH SCHOOL
FOR THE
DUNELAND SCHOOL CORPORATION
CHESTERTON, INDIANA

COPYRIGHT 1997 BY FANNING/HOWEY ASSOCIATES, INC.

