




BUILDING SECTION
1/32" = 1'-0"

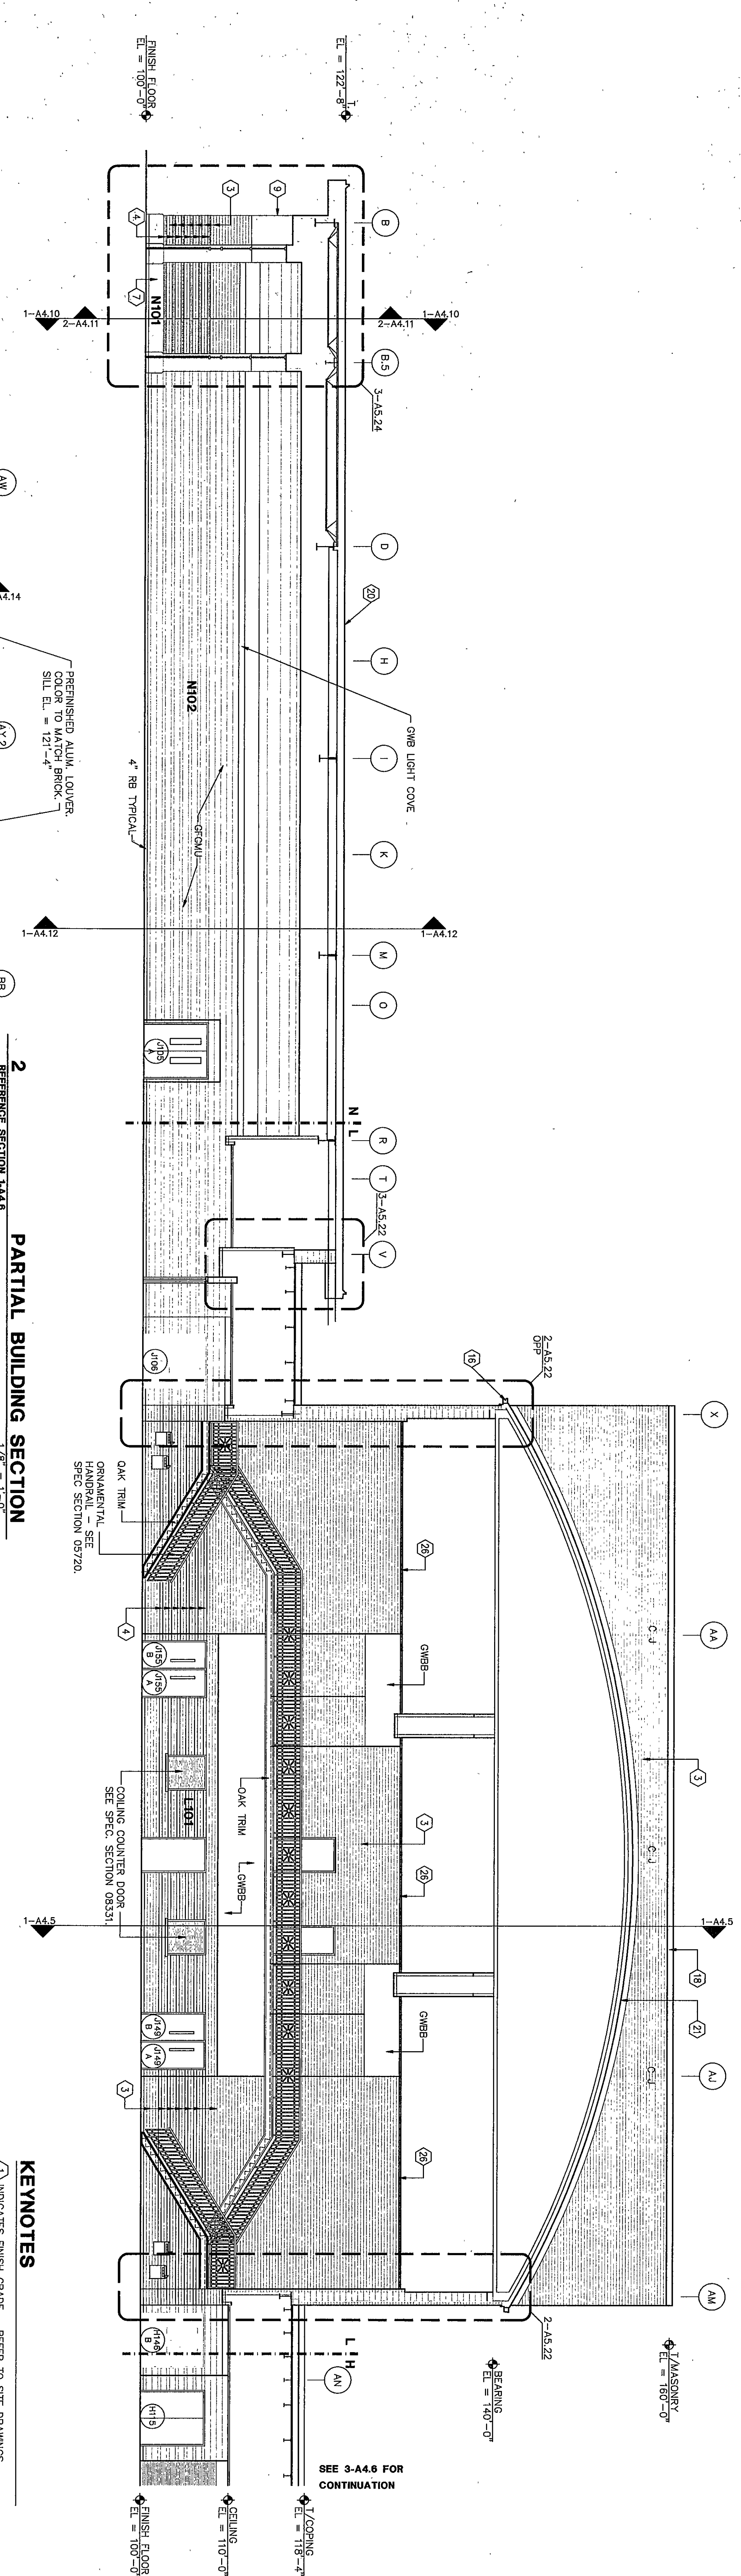

PARTIAL BUILDING SECTION
1/8" = 1'-0"

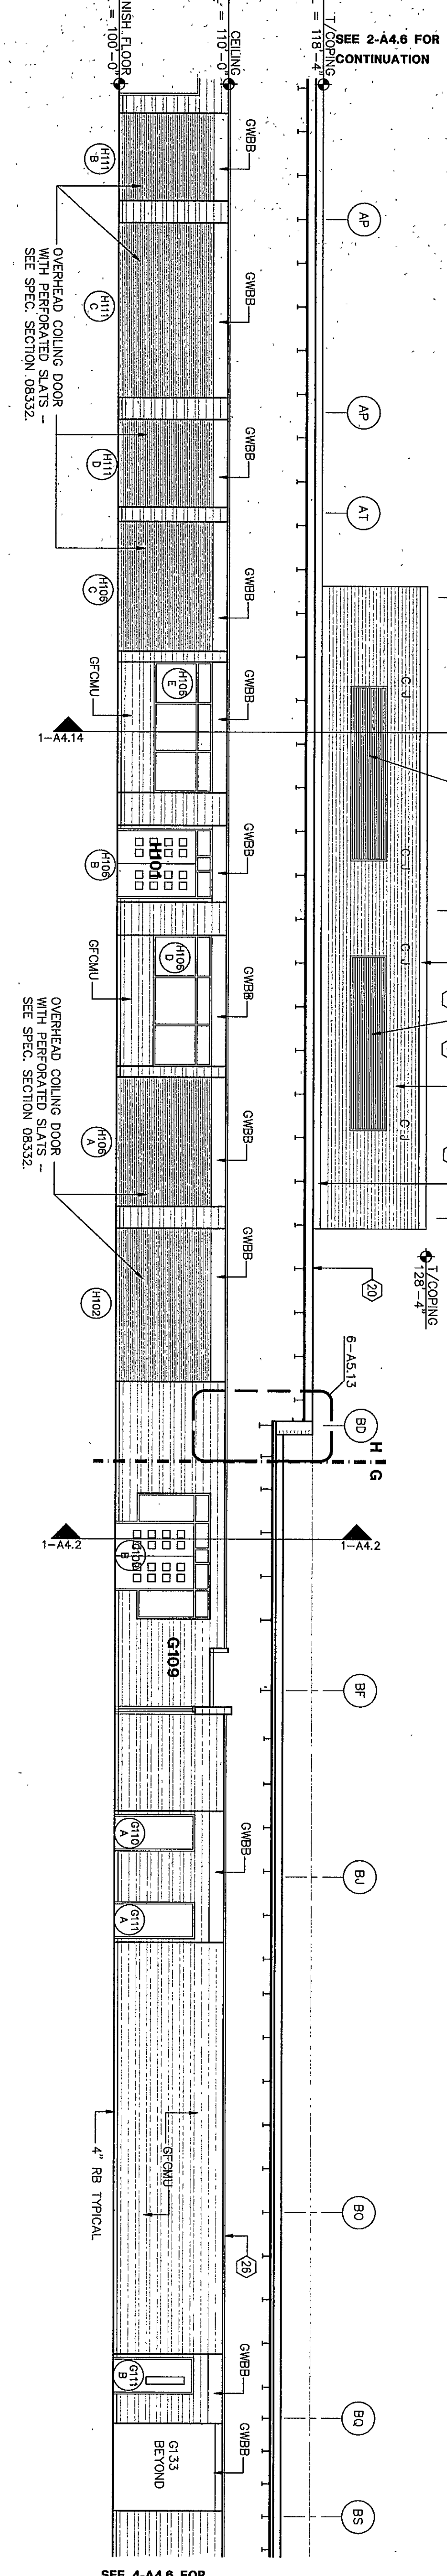

PARTIAL BUILDING SECTION
1/8" = 1'-0"

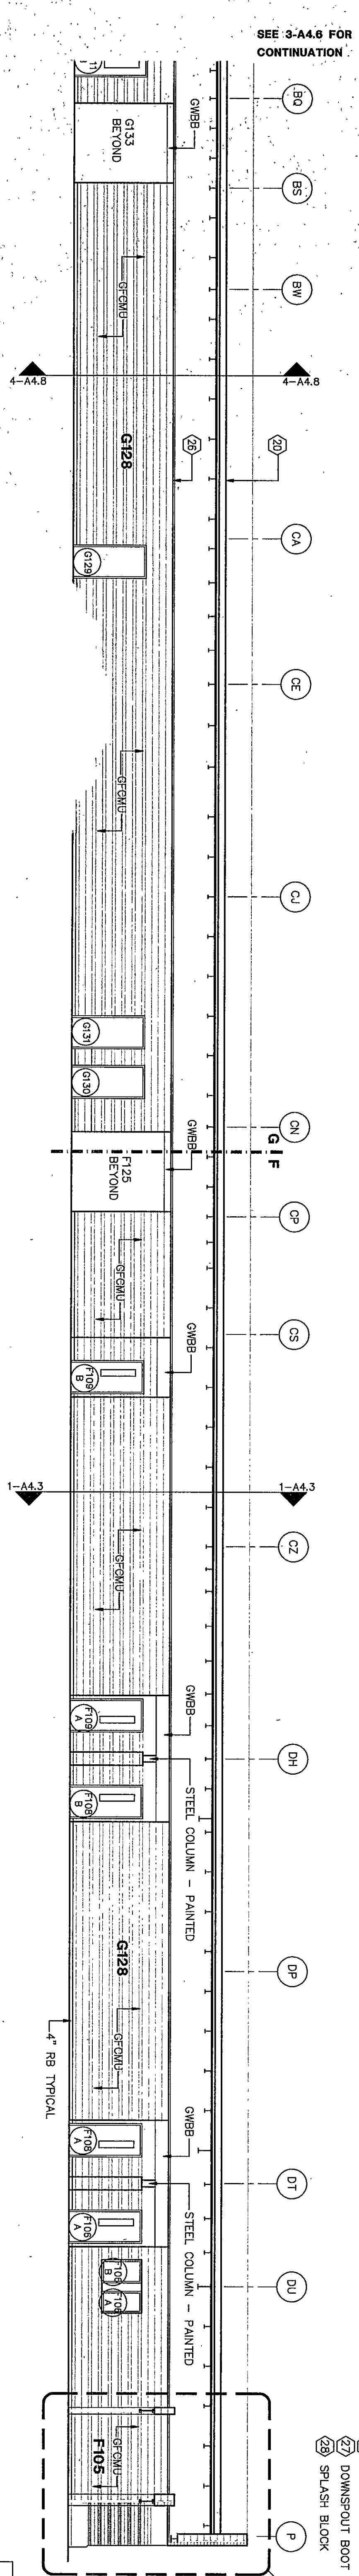

PARTIAL BUILDING SECTION
1/8" = 1'-0"

KEYNOTES

- 1 INDICATES FINISH GRADE - REFER TO SITE DRAWINGS
- 2 CONCRETE STOPS - REFER TO STRUCTURAL DRAWINGS
- 3 INDICATES FACE BRICK COLOR "X" - REFER TO SECTION 04200
- 4 INDICATES FACE BRICK COLOR "B" - REFER TO SECTION 04200
- 5 CAST STONE LEV @ 99'-4"
- 6 CAST STONE STARTER COURSE - REFER TO SECTION 04720
- 7 CAST STONE WATER TABLE - REFER TO SECTION 04720
- 8 CAST STONE SILL - REFER TO SECTION 04720
- 9 CAST STONE - REFER TO SECTION 04720
- 10 CAST STONE METALLOID - REFER TO SECTION 04720 (REFER TO DETAIL 6-A5.2 FOR PROFILES)
- 11 CAST STONE CORNING - REFER TO SECTION 04720
- 12 CAST STONE PIER CAP - REFER TO SECTION 04720
- 13 CAST STONE LINTEL - REFER TO SECTION 04720
- 14 PREFORMED METAL ROOFING - REFER TO SECTION 07412
- 15 METAL FLASHING AND GRAVEL STOP - REFER TO SECTION 07600
- 16 METAL CUTTER - REFER TO SECTION 07412
- 17 METAL DOWNSPOUT - REFER TO SECTION 07412
- 18 METAL COPING - REFER TO SECTION 07600
- 19 METAL FLASHING - REFER TO SECTION 07412
- 20 FULLY ADHERED FLEXIBLE SHEET ROOFING - REFER TO SECTION 07531
- 21 PREFINISHED METAL FLASHING - REFER TO SECTION 07412
- 22 EDUCATIONAL CASEWORK - REFER TO EQUIPMENT PLANS
- 23 GYM BULKHEAD PAINTED - REFER TO REFLECTED CEILING PLANS
- 24 SLOPED PROTECTION SURFACE AND ACT CEILING ALTERNATE BID
- 25 ACT CEILING - REFER TO ROOF FINISH SCHEDULE
- 26 DOWNSPOUT BOOT - REFER TO SI SERIES DRAWINGS
- 27 SPLASH BLOCK

NOTE: SEE SHEETS A1.1 AND A1.2 FOR LOCATION OF BUILDING SECTIONS.

BUILDING SECTIONS

DRAWN BY: JHU COMM. NO.: 95067.00
CHECKED BY: JHU DATE: APRIL 21, 1997

A4.6

REVISIONS NO. DATE

Fanning/Howey Associates, Inc.
Architects Engineers Consultants

THE NEW
CHESTERTON HIGH SCHOOL
FOR THE
DUNELAND SCHOOL CORPORATION
CHESTERTON, INDIANA

Copyright 1997 by Fanning/Howey Associates, Inc.