



KEYNOTES


- 1 INDICATES FINISH GRADE - REFER TO SITE DRAWINGS
- 2 CONCRETE STOP - REFER TO STRUCTURAL DRAWINGS
- 3 INDICATES FACE BRICK: COLOR 'A' - REFER TO SECTION 04200
- 4 INDICATES FACE BRICK: COLOR 'B' - REFER TO SECTION 04200
- 5 CAST STONE LEAD @ 98--4"
- 6 CAST STONE STARTER COURSE - REFER TO SECTION 04720
- 7 CAST STONE WATER TABLE - REFER TO SECTION 04720
- 8 CAST STONE SILL - REFER TO SECTION 04720
- 9 CAST STONE - REFER TO SECTION 04720
- 10 CAST STONE MEDALLION - REFER TO SECTION 04720 (REFER TO DETAIL 6-A5.2 FOR PROFILES)
- 11 CAST STONE COPING - REFER TO SECTION 04720
- 12 CAST STONE PIER CAP - REFER TO SECTION 04720
- 13 CAST STONE UNIT - REFER TO SECTION 04720
- 14 PREFORMED METAL ROOFING - REFER TO SECTION 07412
- 15 METAL FASCIA AND GRAVEL STOP - REFER TO SECTION 07412
- 16 METAL GUTTER - REFER TO SECTION 07412
- 17 METAL DOWNSPOUT - REFER TO SECTION 07412
- 18 METAL COPING - REFER TO SECTION 07412
- 19 EPS - REFER TO SECTION 07240
- 20 FULLY ADHERED FLEXIBLE SHEET ROOFING - REFER TO SECTION 07351
- 21 PREPARED METAL FLASHING - REFER TO SECTION 07412
- 22 PREPARED METAL GRAVEL STOP - REFER TO SECTION 07412
- 23 EDUCATIONAL CASEWORK - REFER TO EQUIPMENT PLANS
- 24 GNB BULKHEAD PAINTED - REFER TO REFLECTED CEILING PLANS
- 25 SLOPED PROJECTION SURFACE AND ACT CEILING ALTERNATE BID
- 26 ACT CEILING - REFER TO ROOM FINISH SCHEDULE
- 27 DOWNSPOUT BOOT - REFER TO SU SERIES DRAWINGS
- 28 SPLASH BLOCK

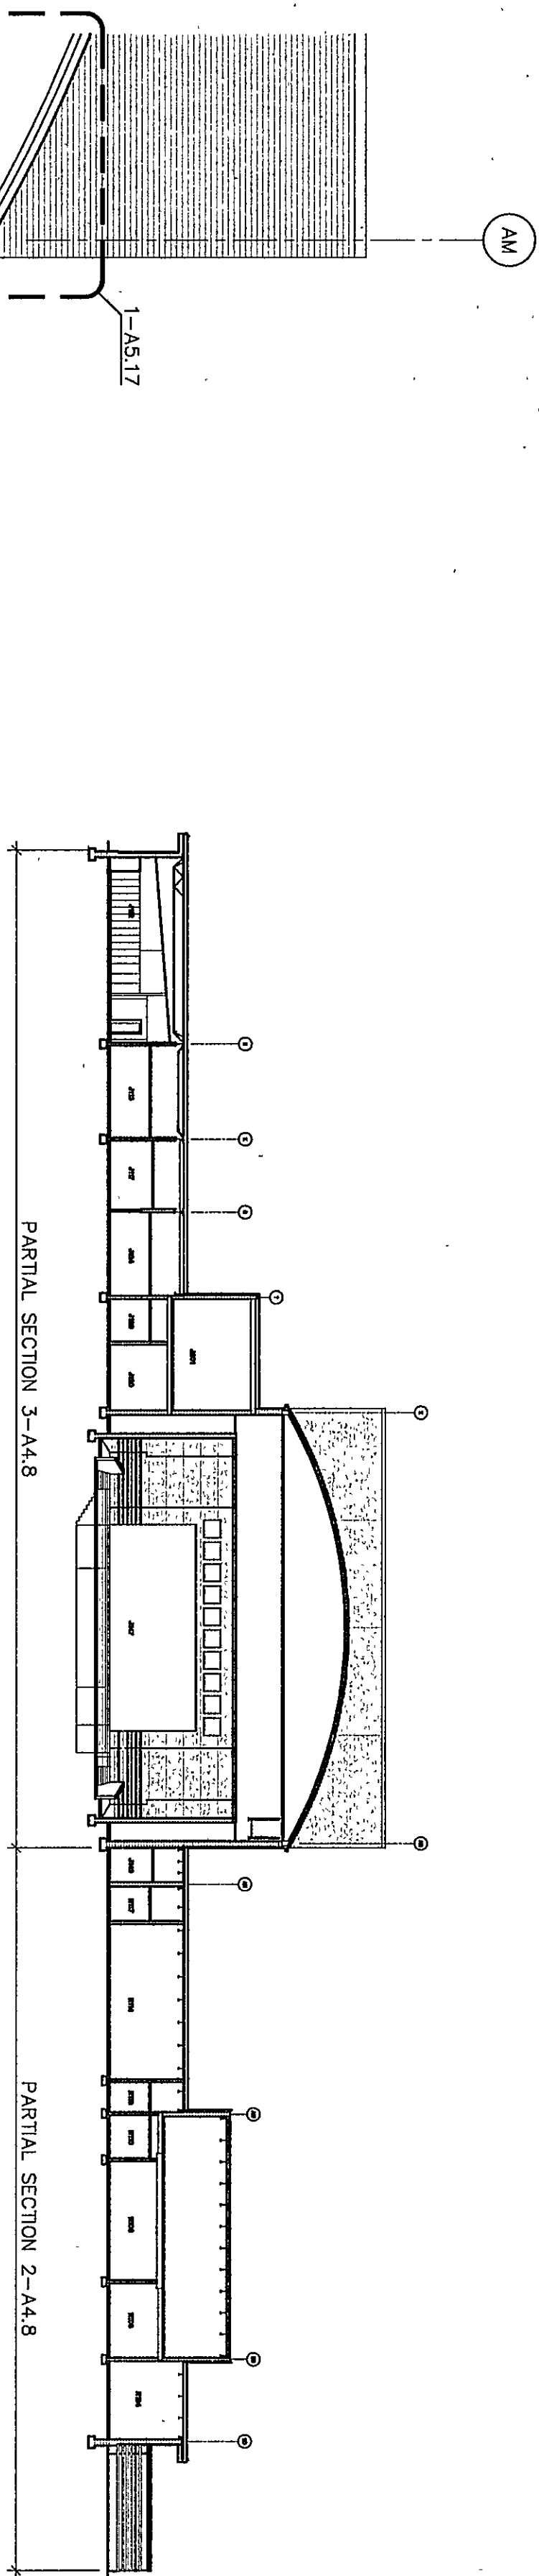


1
PARTIAL SECTION 3'-44.8
PARTIAL SECTION 2'-44.8
BUILDING SECTION
1/32" = 1'-0"

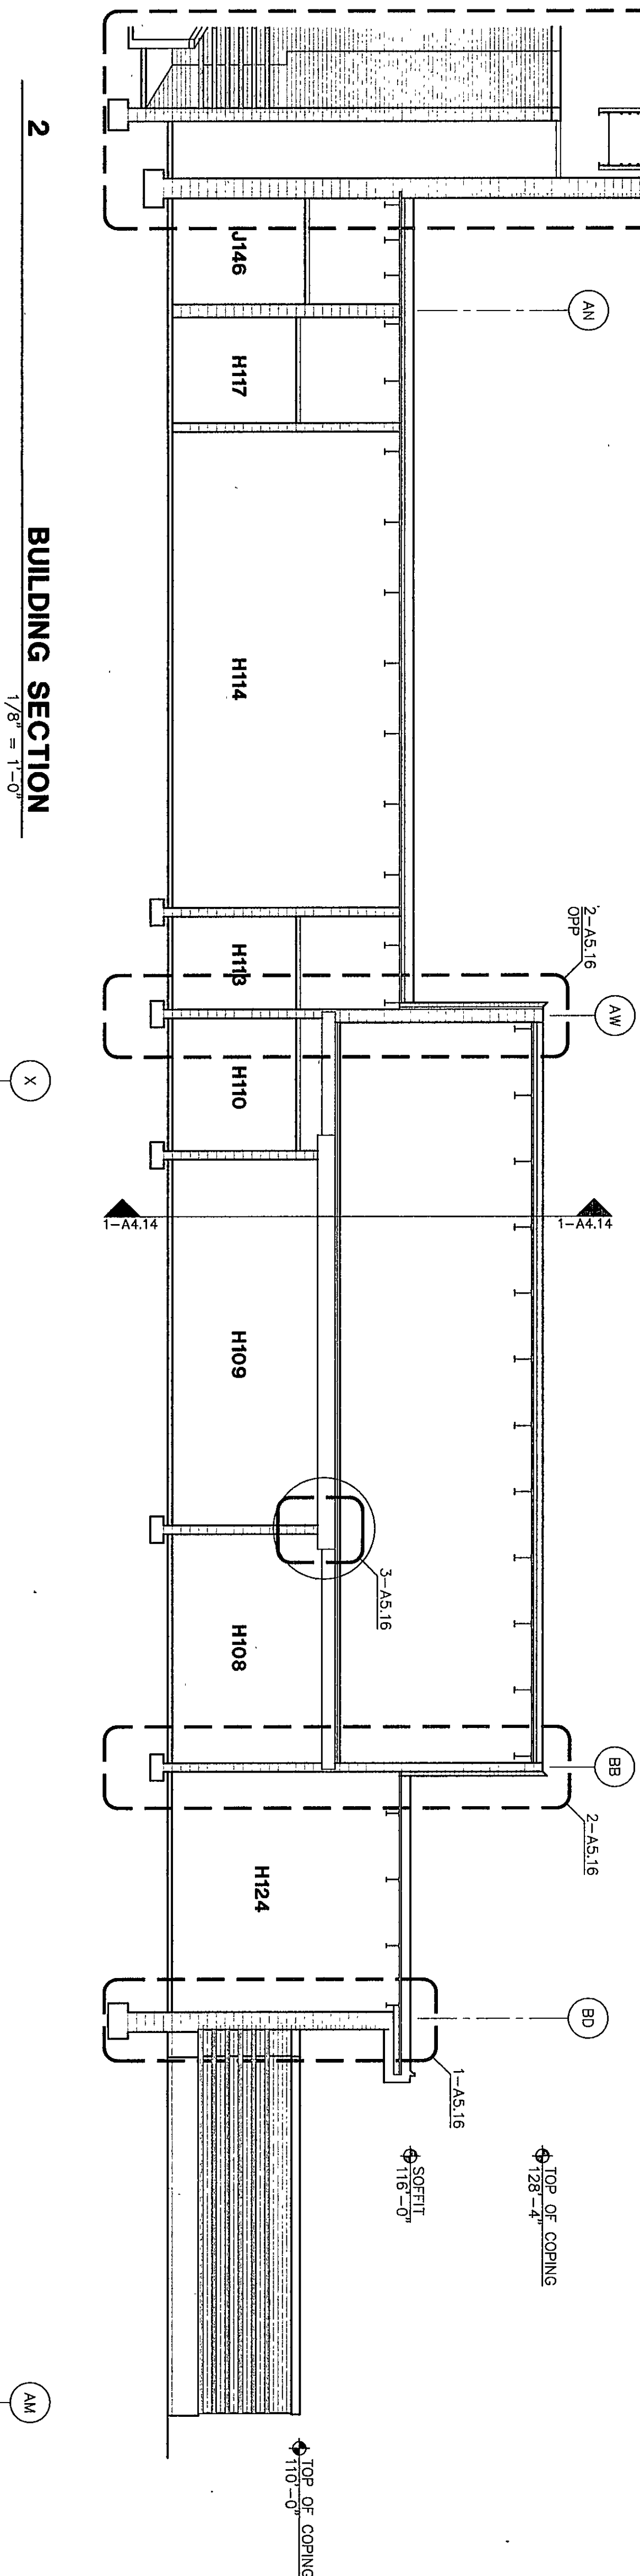

2
BUILDING SECTION
1/8" = 1'-0"

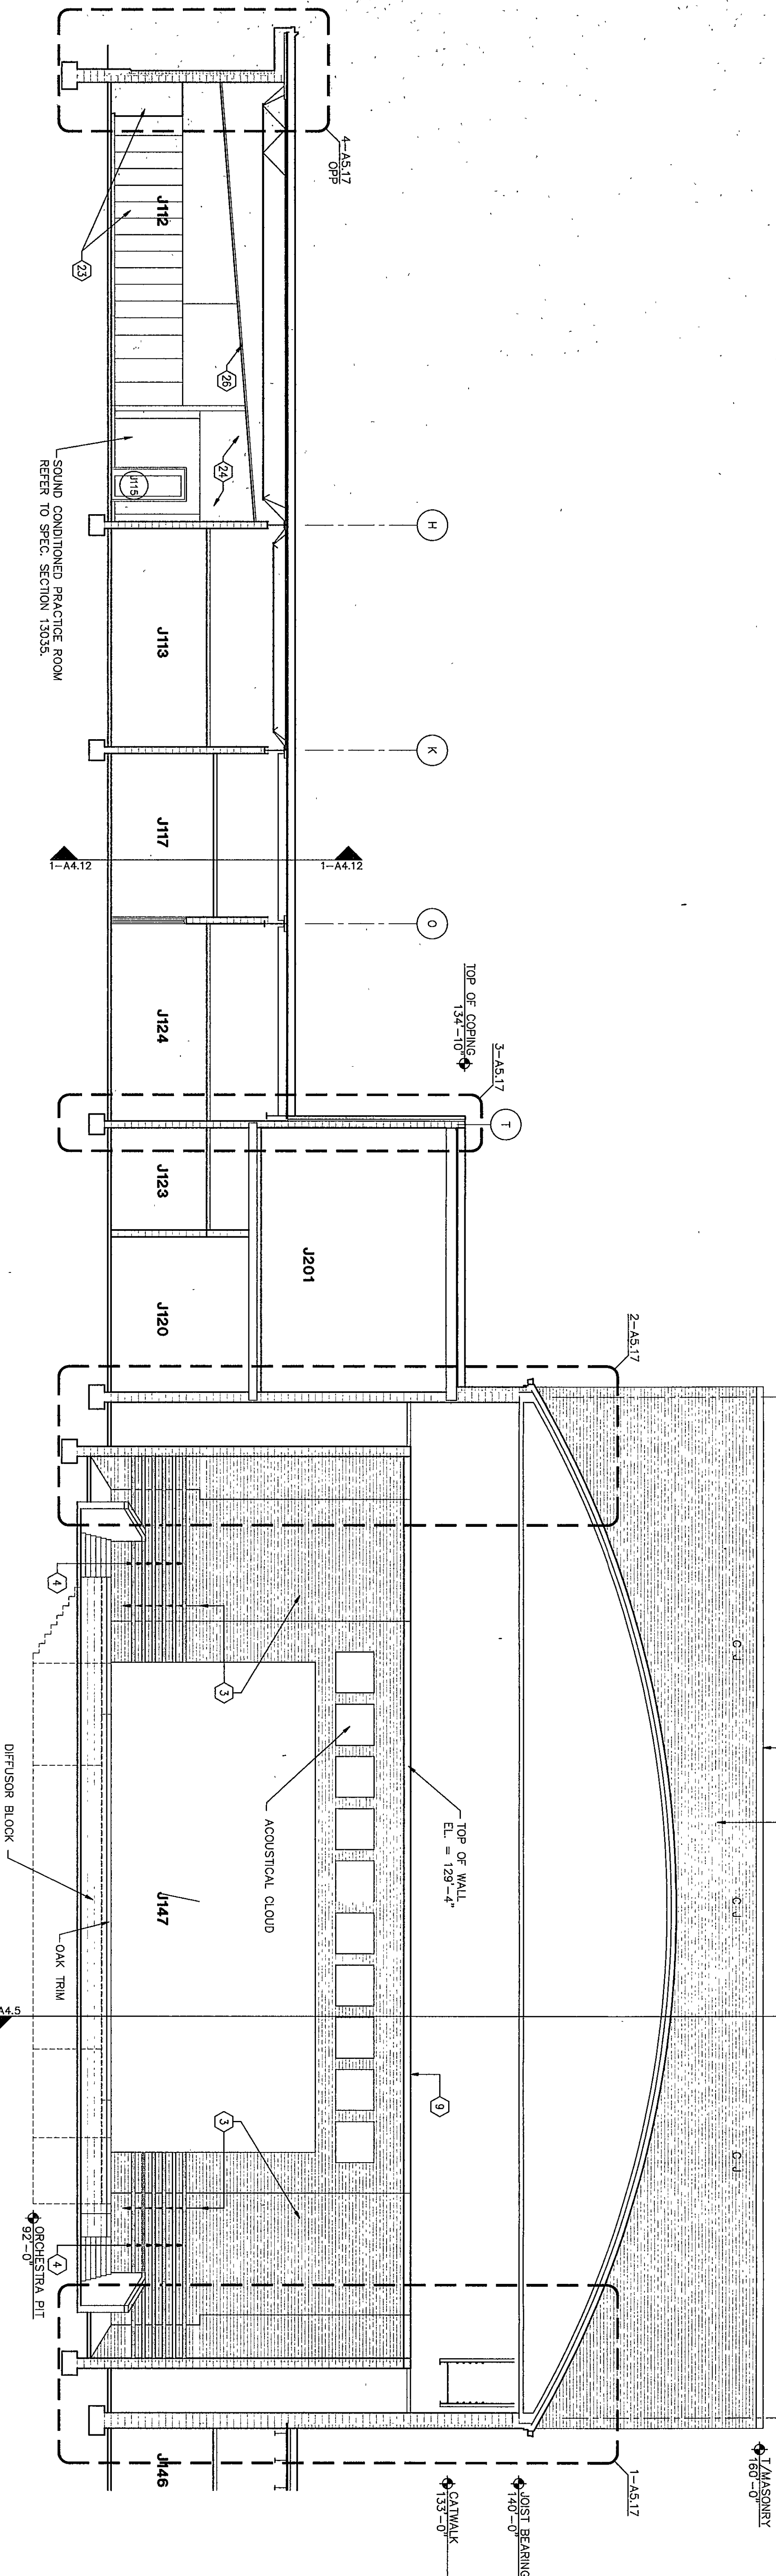


3
BUILDING SECTION
1/8" = 1'-0"

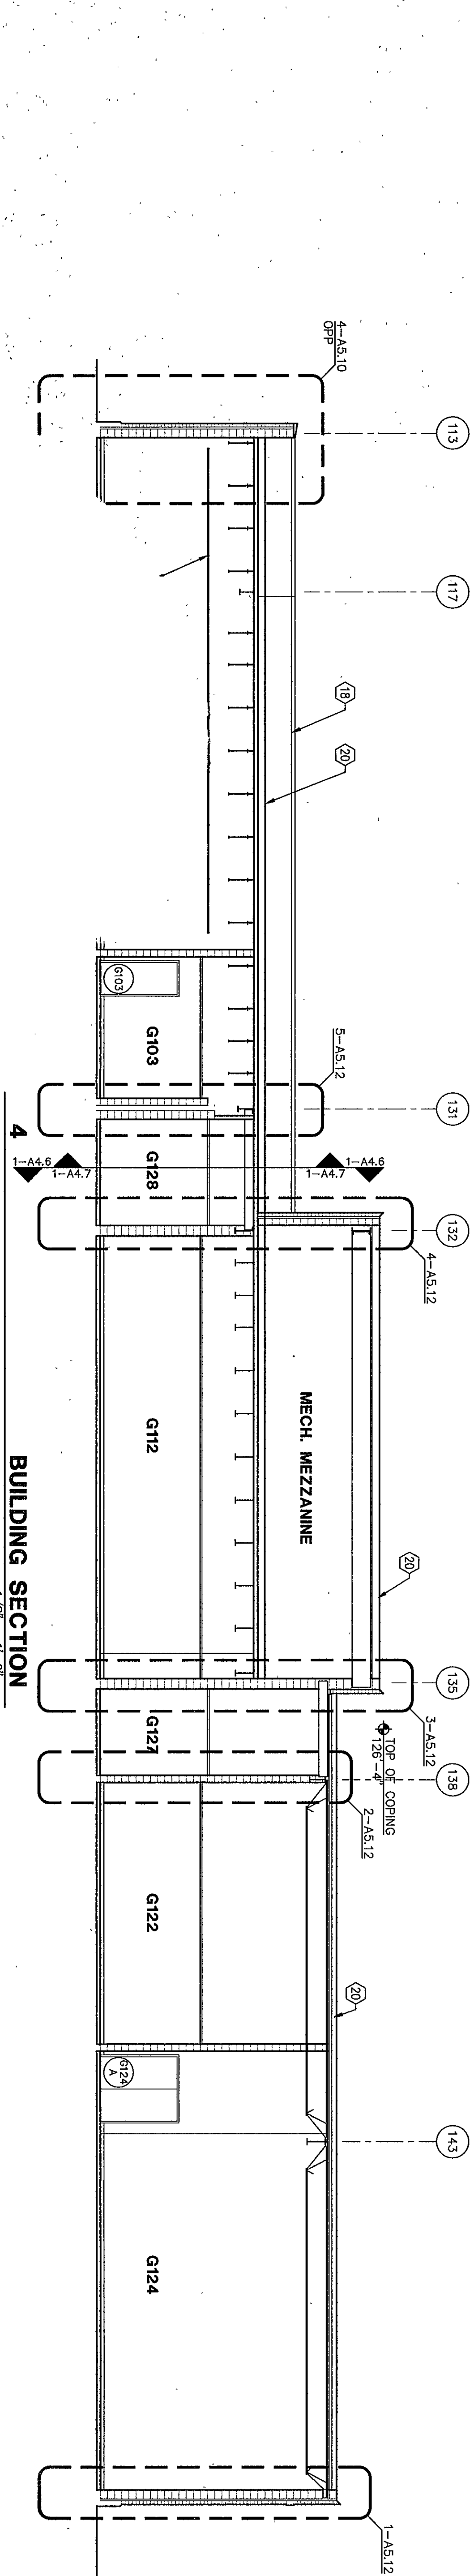


4
BUILDING SECTION
1/8" = 1'-0"

NOTE: SEE SHEETS A1.1
AND A1.2 FOR LOCATION
OF BUILDING SECTIONS.

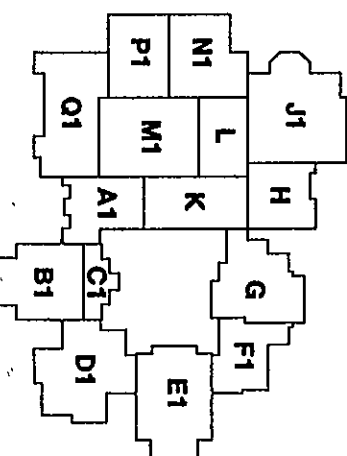

THE NEW
CHESTERTON HIGH SCHOOL
FOR THE
DUNELAND SCHOOL CORPORATION
CHESTERTON, INDIANA

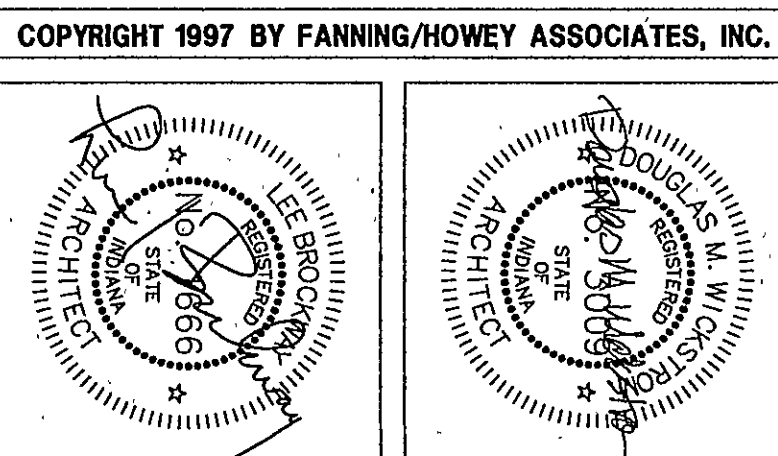

Fanning/Howey Associates, Inc.
Architects Engineers Consultants

BUILDING SECTIONS	
DRAWN BY: DMR/JHJ	COMM. NO.: 95067.00
CHECKED BY: JHJ	DATE: APRIL 21, 1997
A4.8	REVISIONS NO. DATE