


PARTIAL SECTION 2-A4.9
1
1/32" = 1'-0"

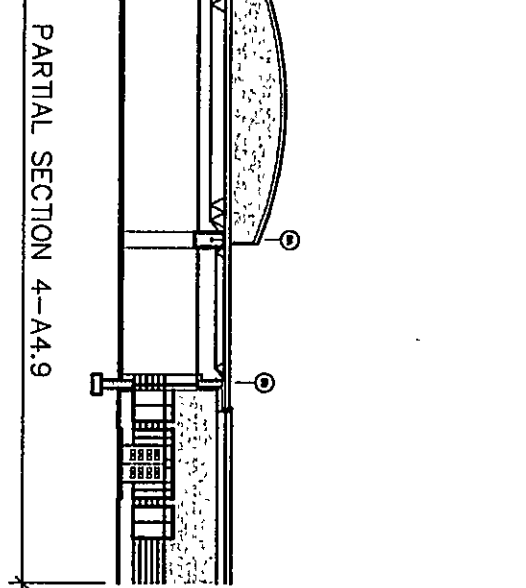


PARTIAL SECTION 4-A4.9
1
1/32" = 1'-0"

KEYNOTES

- (1) INDICATES FINISH GRADE - REFER TO SITE DRAWINGS
- (2) CONCRETE STOOD - REFER TO STRUCTURAL DRAWINGS
- (3) INDICATES FACE BRICK, COLOR 'A' - REFER TO SECTION 04200
- (4) INDICATES FACE BRICK, COLOR 'B' - REFER TO SECTION 04200
- (5) CAST STONE LEDGE @ 9'-4"
- (6) CAST STONE STARTER COURSE - REFER TO SECTION 04720
- (7) CAST STONE WATER TABLE - REFER TO SECTION 04720
- (8) CAST STONE SILL - REFER TO SECTION 04720
- (9) CAST STONE - REFER TO SECTION 04720
- (10) CAST STONE MEDALLION - REFER TO SECTION 04720 (REFER TO DETAIL 6-A52 FOR PROFILES)
- (11) CAST STONE COPING - REFER TO SECTION 04720
- (12) CAST STONE PIER CAP - REFER TO SECTION 04720
- (13) CAST STONE UNTEL - REFER TO SECTION 04720
- (14) PREFORMED METAL ROOFING - REFER TO SECTION 07412
- (15) METAL FASOA AND GRAVEL STOP - REFER TO SECTION 07800
- (16) METAL GUTTER - REFER TO SECTION 07412
- (17) METAL DOWNSPOUT - REFER TO SECTION 07412
- (18) METAL COPING - REFER TO SECTION 07800
- (19) EIFS - REFER TO SECTION 07240
- (20) FULLY ADHERED FLEXIBLE SHEET ROOFING - REFER TO SECTION 07531
- (21) PREFINISHED METAL FLASHING - REFER TO SECTION 07412
- (22) PREFINISHED METAL GRAVEL STOP - REFER TO SECTION 07800
- (23) EDUCATIONAL CASEWORK - REFER TO EQUIPMENT PLANS
- (24) ONE BULKHEAD PAINTED - REFER TO REFLECTED CEILING PLANS
- (25) SLOPED PROJECTION SURFACE AND ACT CEILING ALTERNATE BID
- (26) ACT CEILING - REFER TO ROOM FINISH SCHEDULE
- (27) DOWNSPOUT BOOT - REFER TO SU SERIES DRAWINGS
- (28) SPLASH BLOCK

NOTE: SEE SHEETS A1.1 AND A1.2 FOR LOCATION OF BUILDING SECTIONS.

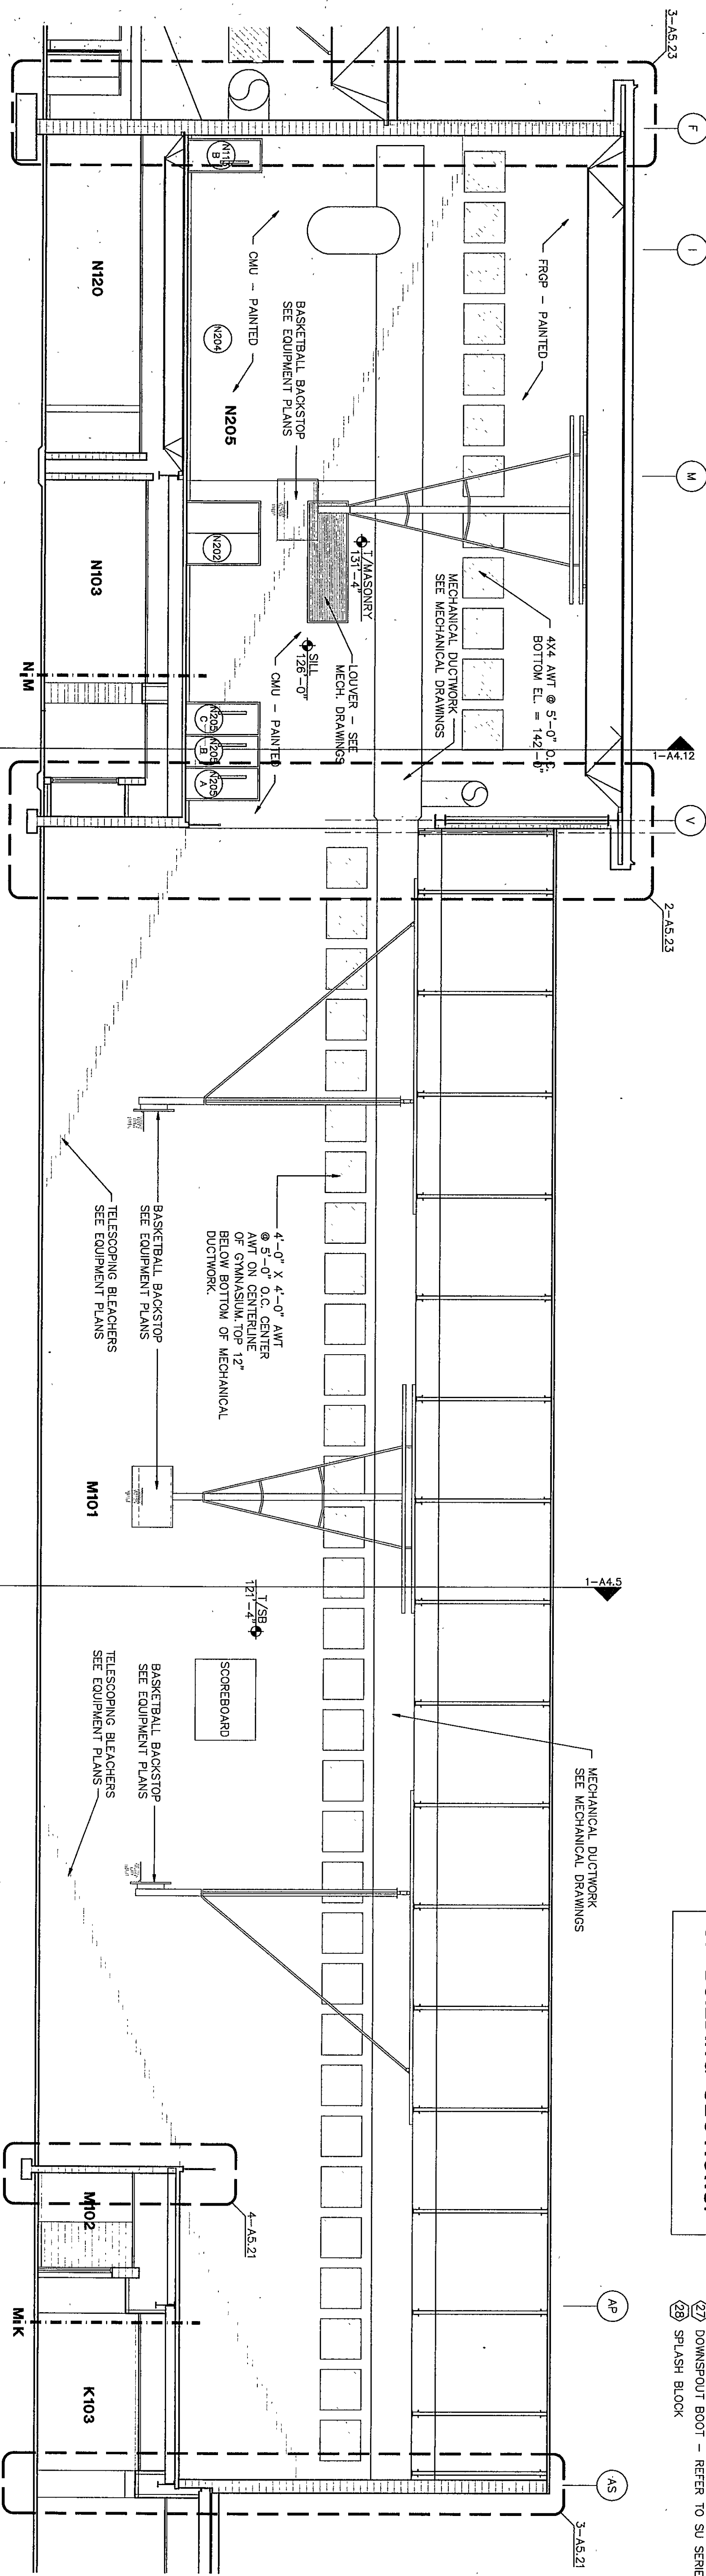


SEE 3-A4.9 FOR CONTINUATION


SEE 4-A4.9 FOR CONTINUATION

2
BUILDING SECTION
1/8" = 1'-0"

REFERENCE BUILDING SECTION 1-A4.9
NOTE WEST ELEVATION OF GYMNASIUM M101 AND WEST ELEVATION OF BALCONY COURT F204 SIMILAR.

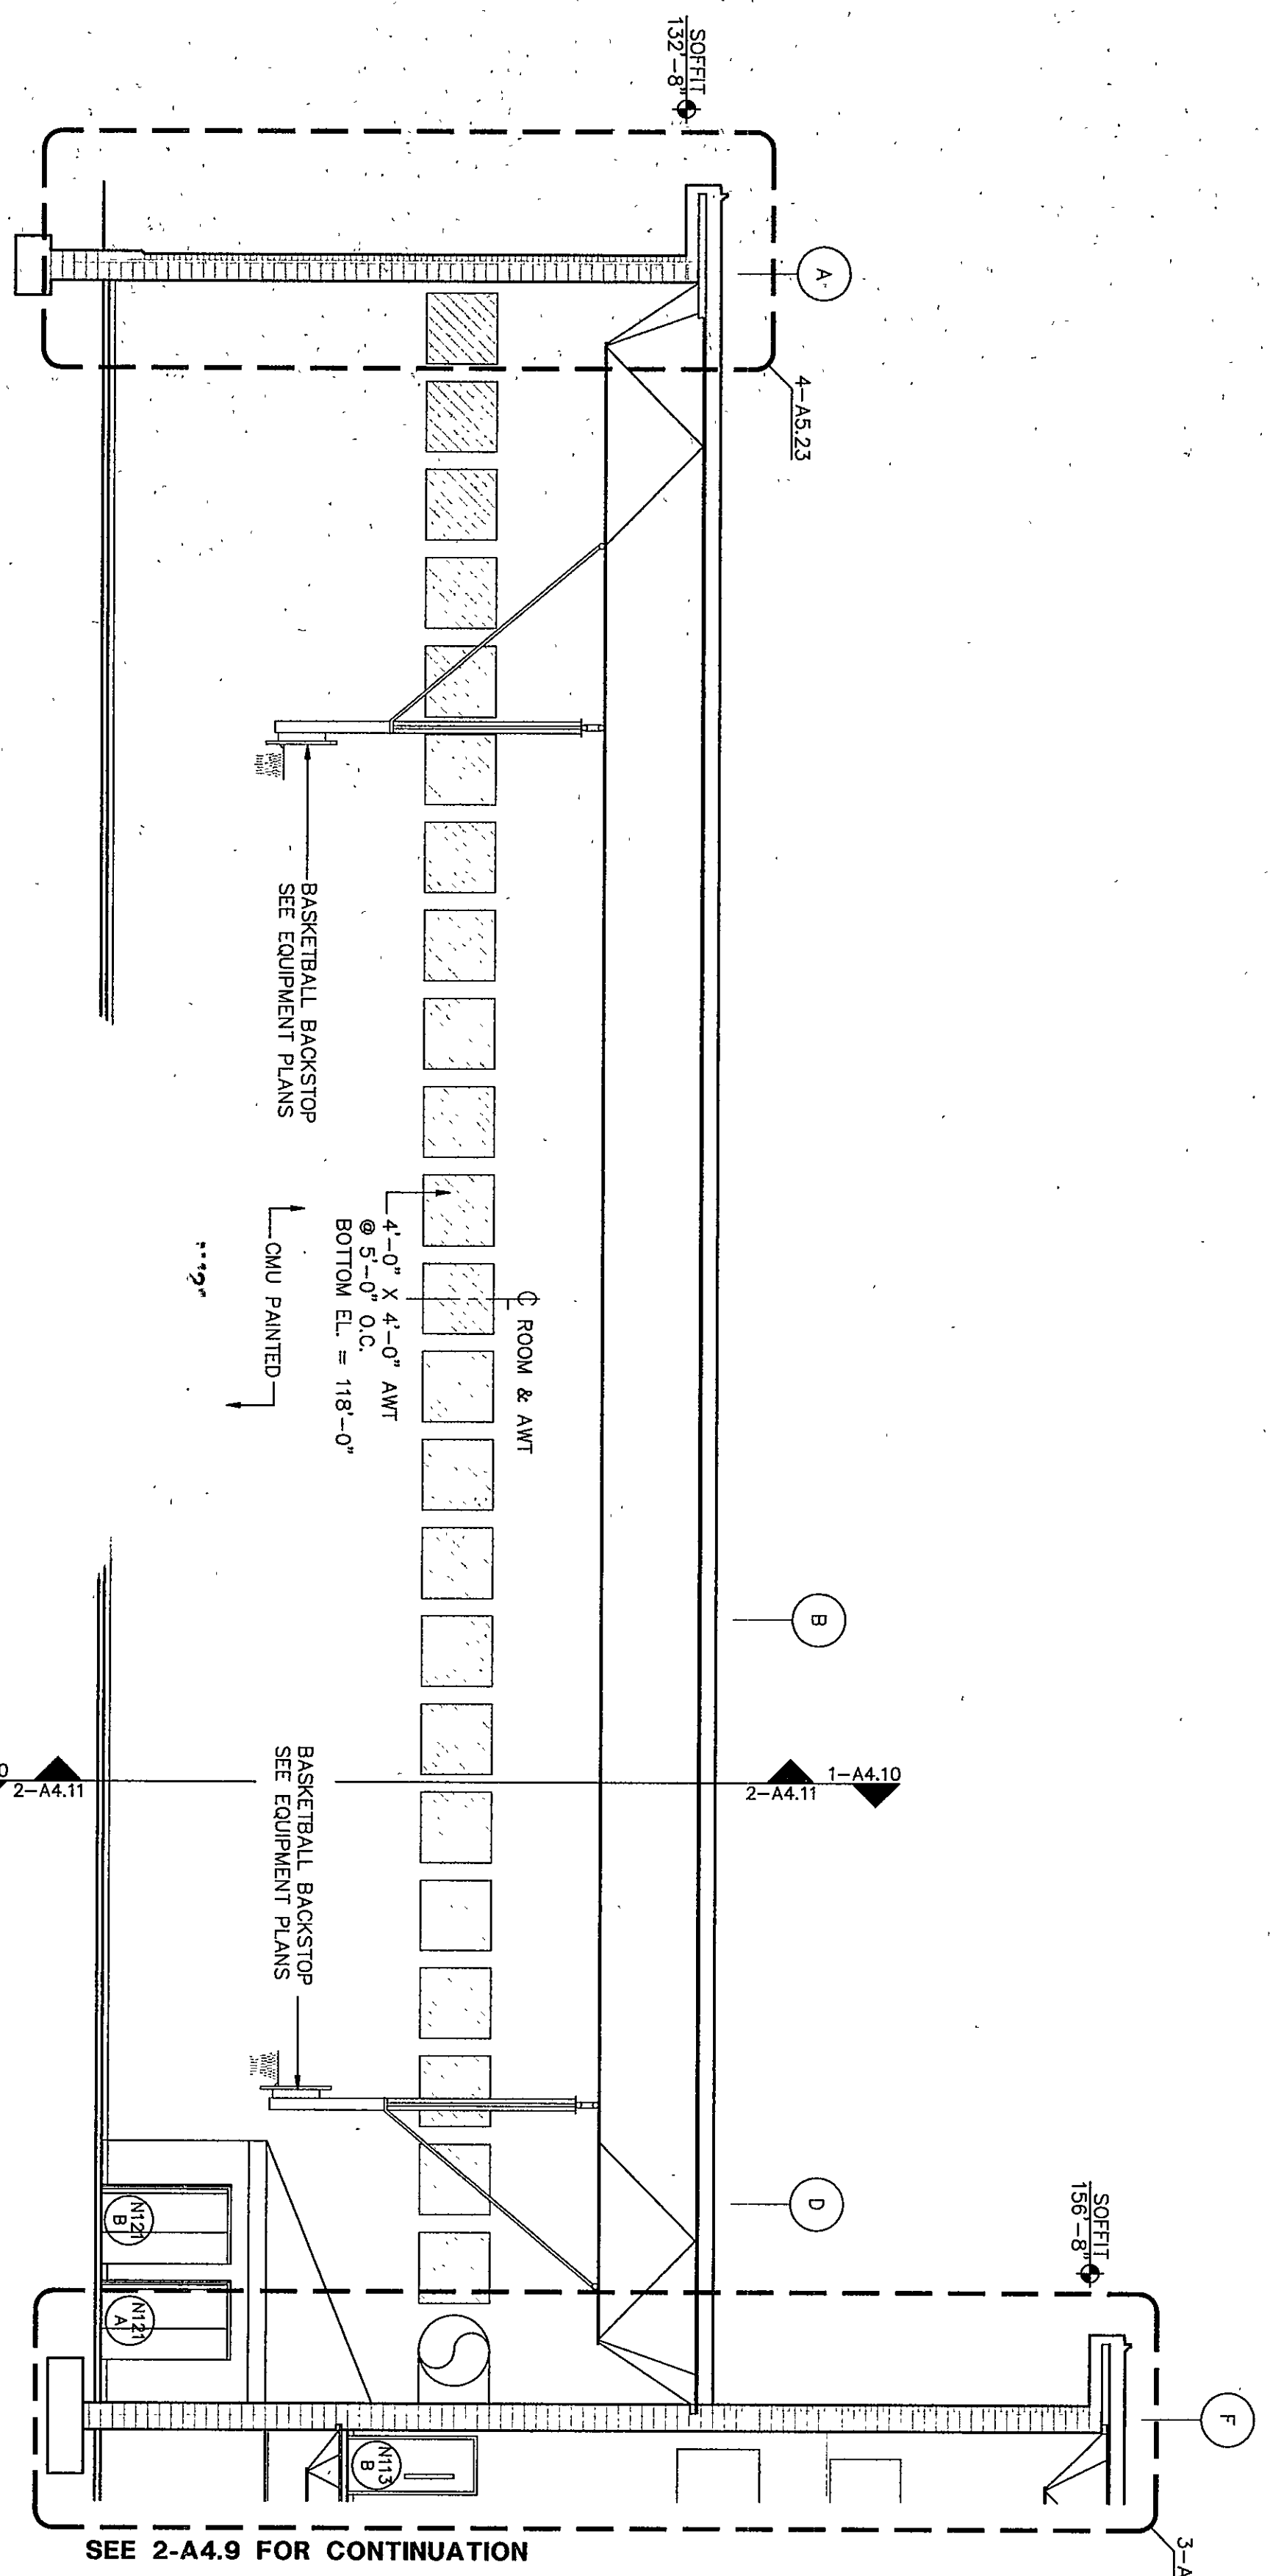

SEE 2-A4.9 FOR CONTINUATION

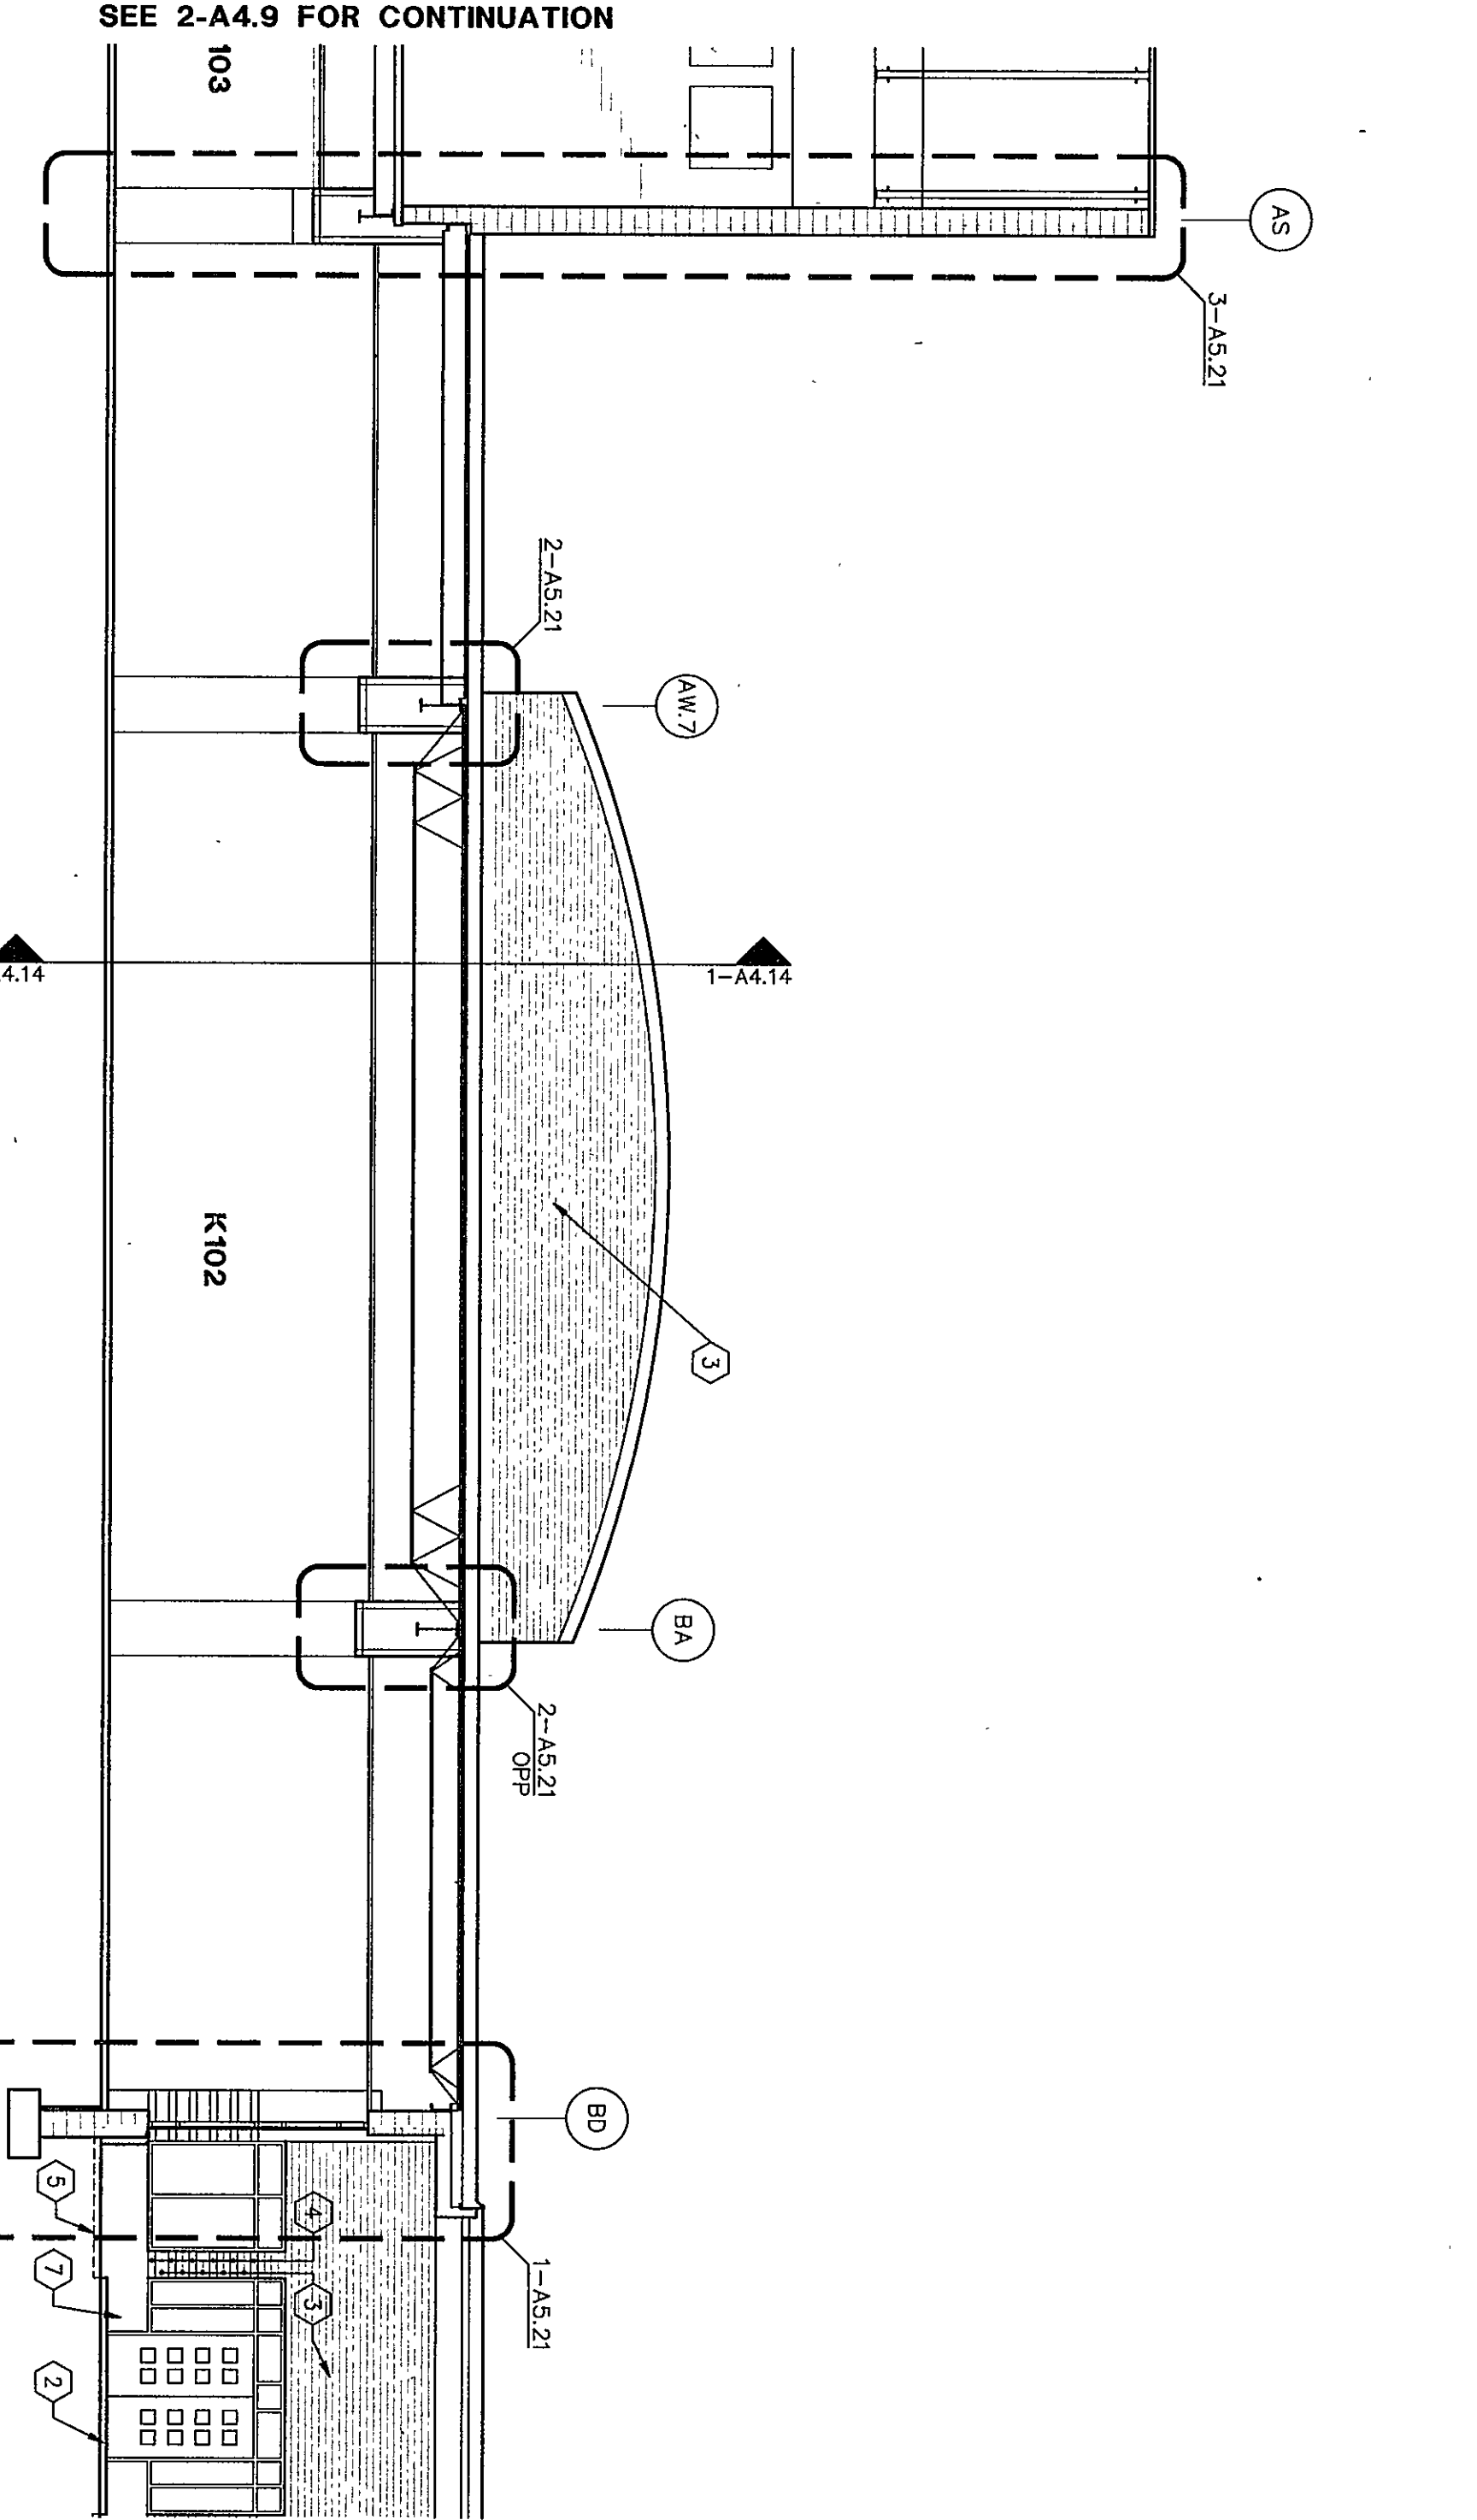

SEE 2-A4.9 FOR CONTINUATION

4
BUILDING SECTION
1/8" = 1'-0"

REFERENCE BUILDING SECTION 1-A4.9

Fanning/Howey Associates, Inc.
Architects Engineers Consultants

BUILDING SECTIONS

DRAWN BY: DMR/JHJ	COMM. NO.: 95067.00
CHECKED BY: JHJ	DATE: APRIL 21, 1997

A4.9

REVISIONS NO.	DATE

THE NEW
CHESTERTON HIGH SCHOOL
FOR THE
DUNELAND SCHOOL CORPORATION
CHESTERTON, INDIANA

COPYRIGHT 1997 BY FANNING/HOWEY ASSOCIATES, INC.

