




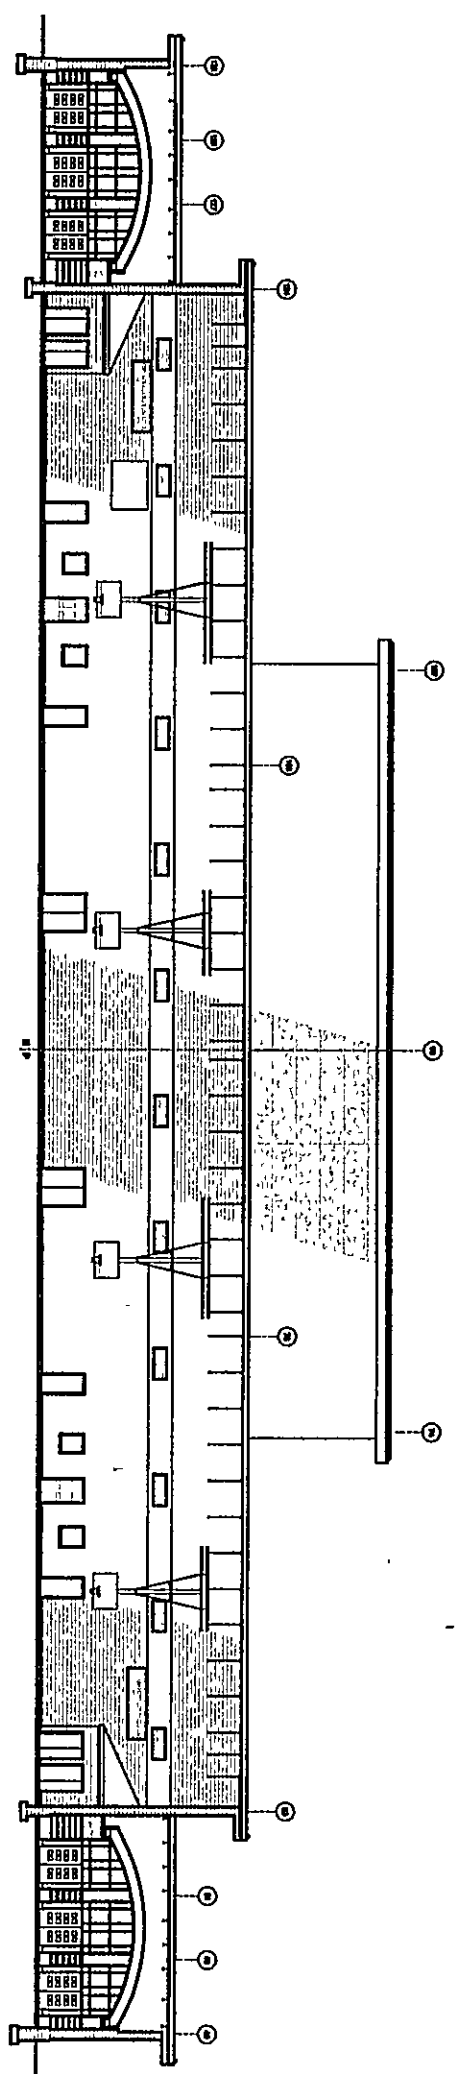

BUILDING SECTION
1/32" = 1'-0"

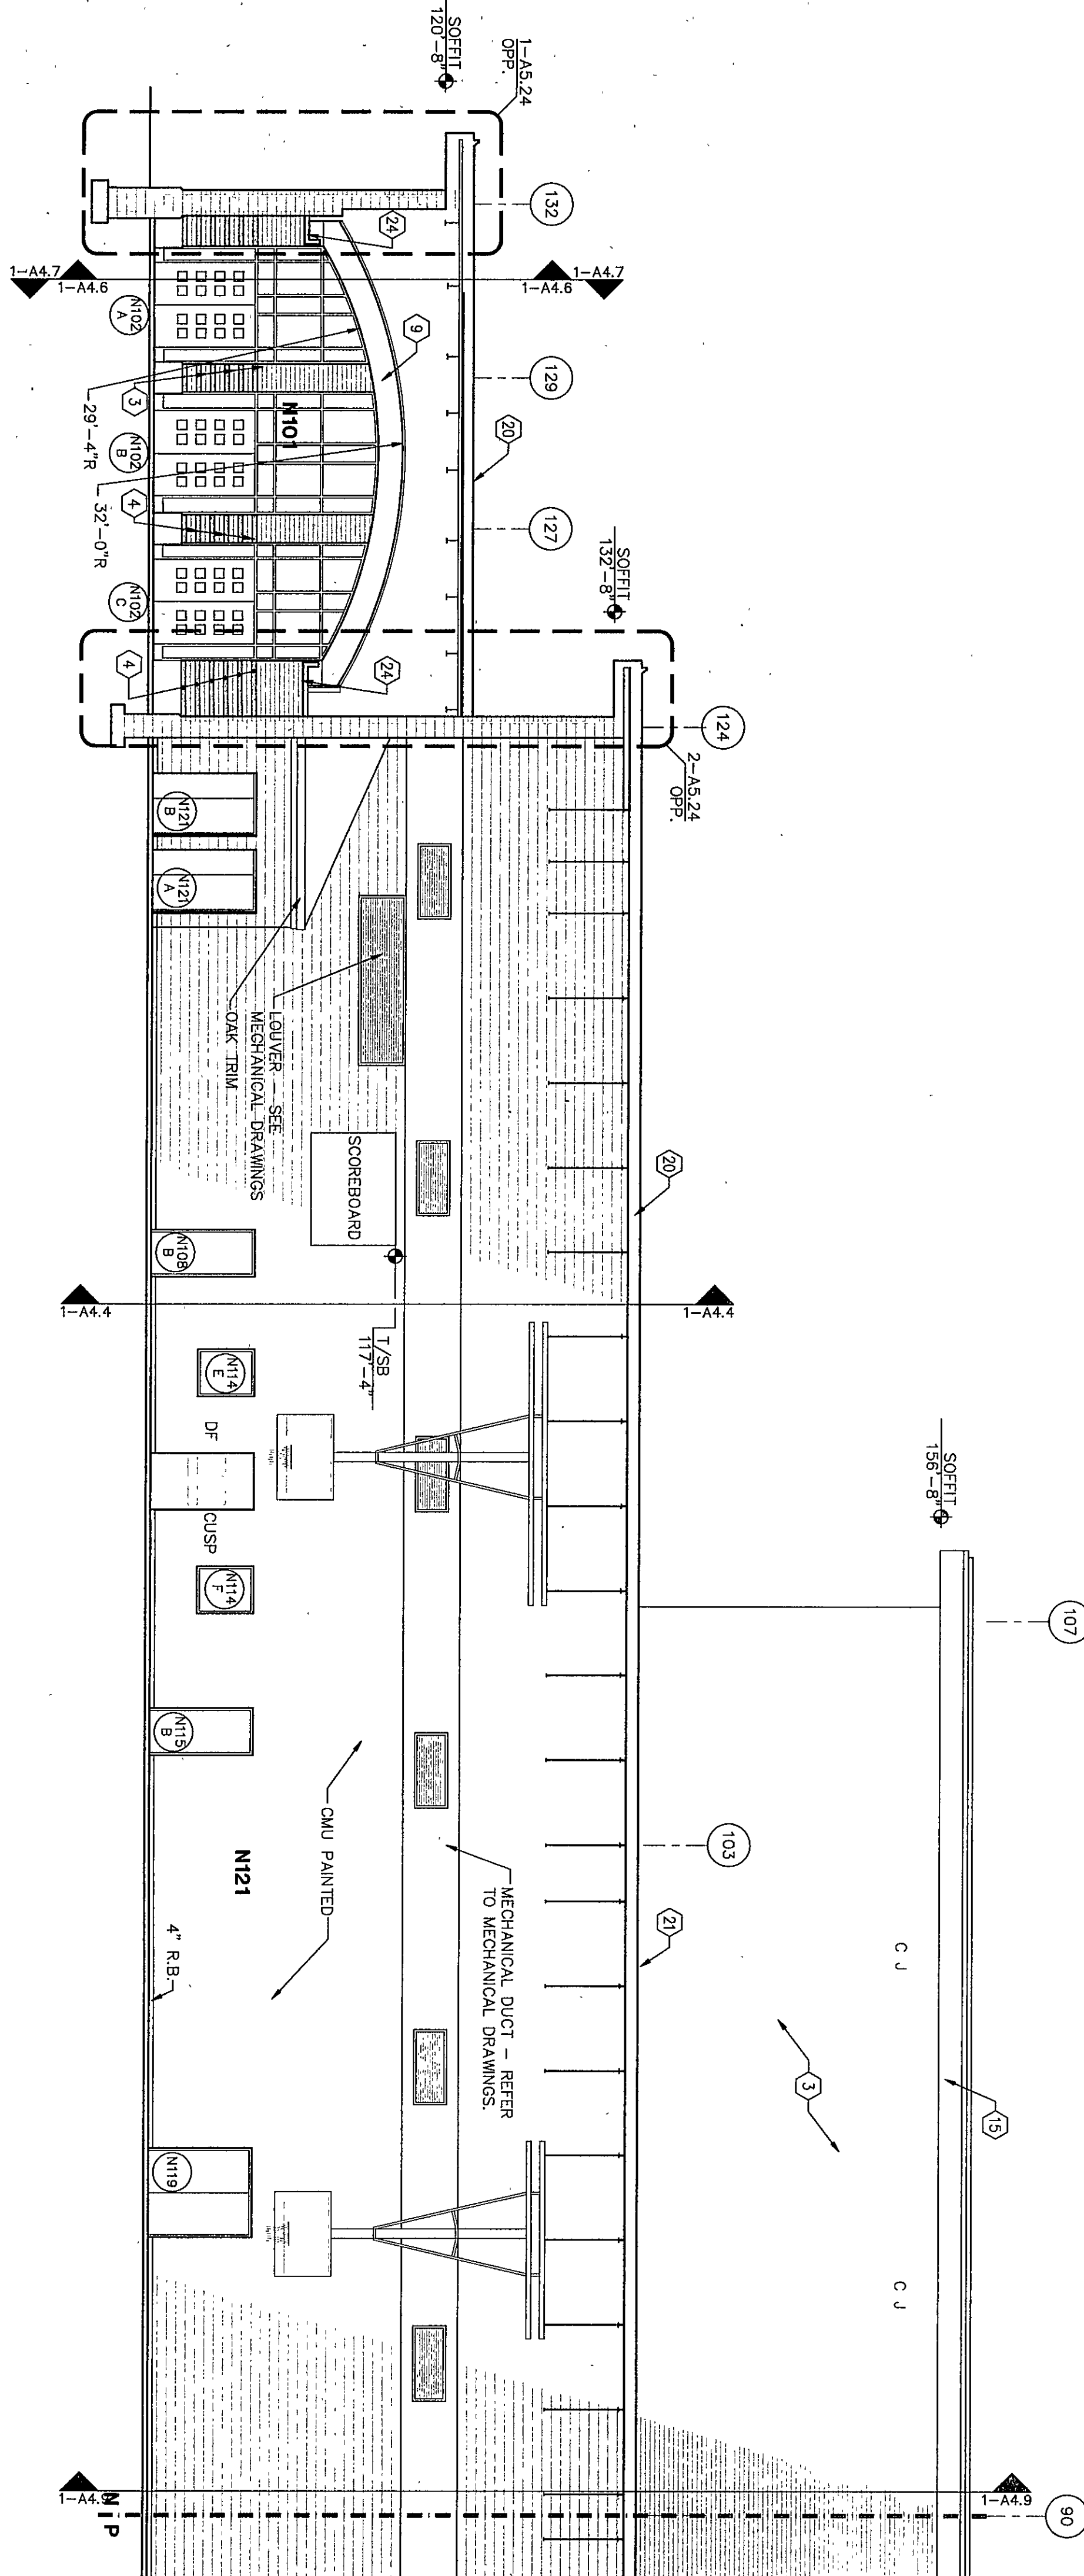

BUILDING SECTION
1/8" = 1'-0"

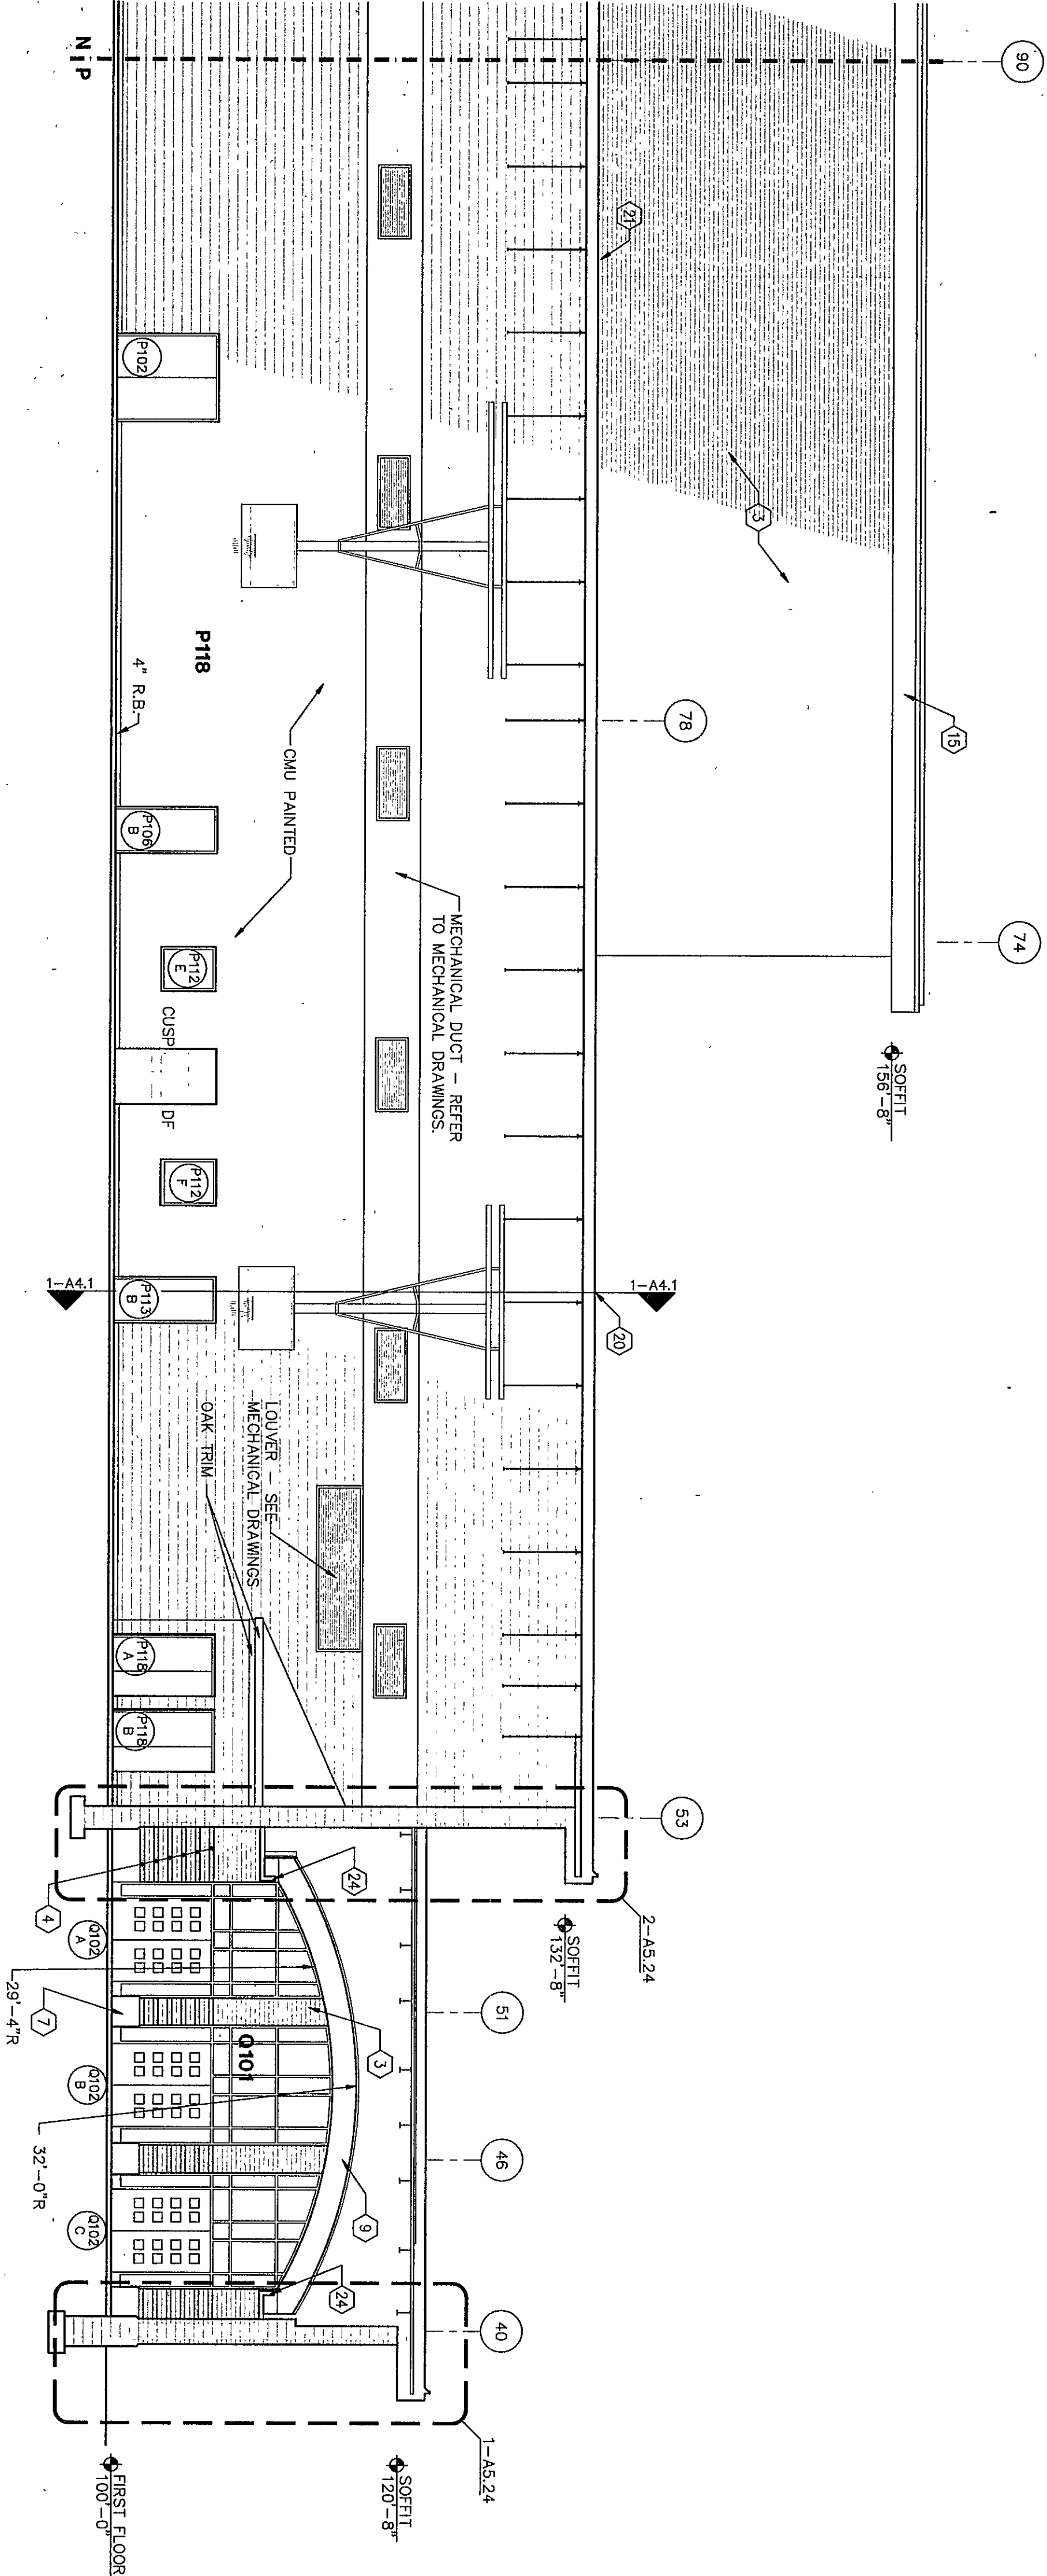


BUILDING SECTION
1/8" = 1'-0"

- KEYNOTES**
- INDICATES FINISH GRADE - REFER TO SITE DRAWINGS
 - CONCRETE STUOP - REFER TO STRUCTURAL DRAWINGS.
 - INDICATES FACE BRICK. COLOR 'X' - REFER TO SECTION 04200.
 - INDICATES FACE BRICK. COLOR 'B' - REFER TO SECTION 04200.
 - CAST STONE LEDGE @ 99'-4"
 - CAST STONE STARTER COURSE - REFER TO SECTION 04720.
 - CAST STONE WATER TABLE - REFER TO SECTION 04720.
 - CAST STONE SILL - REFER TO SECTION 04720.
 - CAST STONE - REFER TO SECTION 04720.
 - CAST STONE MEDALLION - REFER TO SECTION 04720.
 - CAST STONE CORNING - REFER TO SECTION 04720.
 - CAST STONE PIER CAP - REFER TO SECTION 04720.
 - CAST STONE LINTEL - REFER TO SECTION 04720.
 - PREFORMED METAL ROOFING - REFER TO SECTION 07412.
 - METAL FASIA AND GRAVEL STOP - REFER TO SECTION 07600.
 - METAL GUTTER - REFER TO SECTION 07412.
 - METAL DOWNSPOUT - REFER TO SECTION 07412.
 - METAL CORNING - REFER TO SECTION 07600.
 - EFS - REFER TO SECTION 07240.
 - FULLY ADHERED FLEXIBLE SHEET ROOFING - REFER TO SECTION 07331.
 - PREFINISHED METAL FLASHING - REFER TO SECTION 07412.
 - PREFINISHED METAL GRAVEL STOP - REFER TO SECTION 07600.
 - EDUCATIONAL CASEWORK - REFER TO EQUIPMENT PLANS.
 - ONE BLUETHEAD PAINTED - REFER TO REFLECTED CEILING PLANS.
 - SLOPED PROJECTION SURFACE AND ACT CEILING ALTERNATE BID.
 - ACT CEILING - REFER TO ROOM FINISH SCHEDULE.
 - DOWNSPOUT BOOT - REFER TO SU SERIES DRAWINGS
 - SPLASH BLOCK

NOTE: SEE SHEETS A1.1
AND A1.2 FOR LOCATION
OF BUILDING SECTIONS.

Fanning/Howey Associates, Inc.
Architects Engineers Consultants

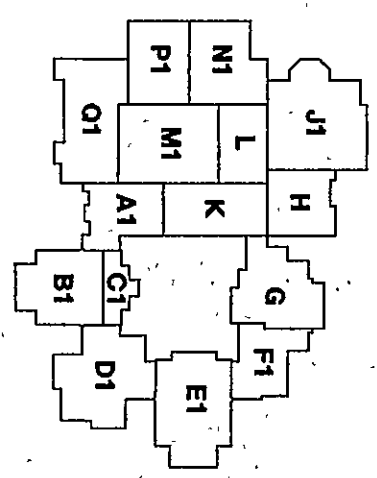

**THE NEW
CHESTERTON HIGH SCHOOL
FOR THE
DUNELAND SCHOOL CORPORATION
CHESTERTON, INDIANA**

COPYRIGHT 1997 BY FANNING/HOWEY ASSOCIATES, INC.

LEED CERTIFICATION
1996
1997

LEED CERTIFICATION
1996
1997

BUILDING SECTIONS

A4.10

REVISIONS NO. DATE

DRAWN BY: DMR/IHJ **COMM. NO.:** 95067.00
CHECKED BY: JHJ **DATE:** APRIL 21, 1997

CHESTERTON HIGH SCHOOL
95067.00