


BUILDING SECTION
1/32" = 1'-0"

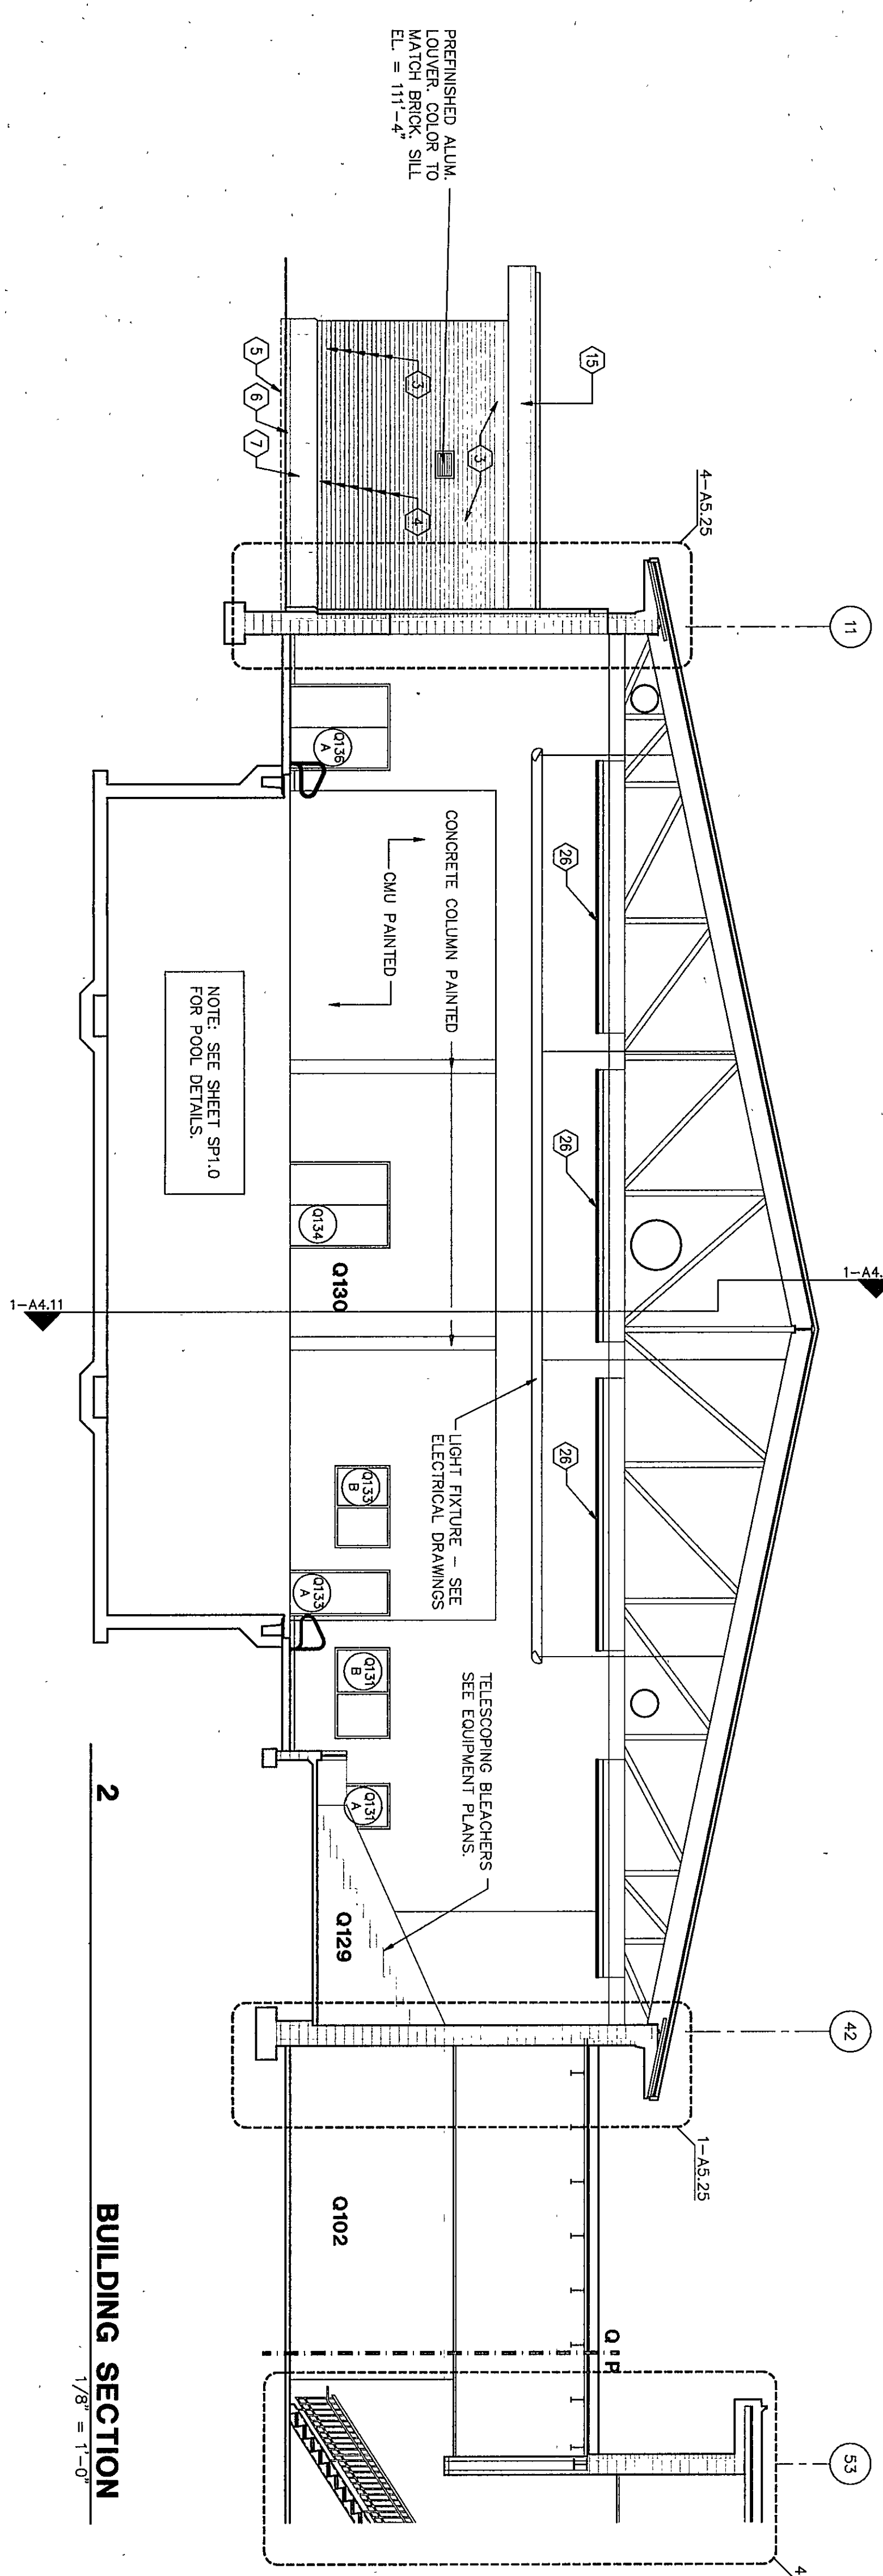


BUILDING SECTION
1/8" = 1'-0"


NOTE: SEE SHEETS A1.1 AND A1.2 FOR LOCATION OF BUILDING SECTIONS.

KEYNOTES


- 1 INDICATES FINISH GRADE - REFER TO SITE DRAWINGS
- 2 CONCRETE STOP - REFER TO STRUCTURAL DRAWINGS
- 3 INDICATES FACE BRICK - COLOR "A" - REFER TO SECTION 0420.
- 4 INDICATES FACE BRICK - COLOR "B" - REFER TO SECTION 0420.
- 5 CAST STONE LEAD @ 99'-4"
- 6 CAST STONE STARTER COURSE - REFER TO SECTION 04720.
- 7 CAST STONE WATER TABLE - REFER TO SECTION 04720.
- 8 CAST STONE - REFER TO SECTION 04720.
- 9 CAST STONE MEDALLION - REFER TO SECTION 04720.
- 10 CAST STONE CORNING - REFER TO SECTION 04720.
- 11 CAST STONE PIER CAP - REFER TO SECTION 04720.
- 12 PREFORMED METAL ROOFING - REFER TO SECTION 07412.
- 13 METAL FASCIA AND GRAVEL STOP - REFER TO SECTION 07600.
- 14 METAL GUTTER - REFER TO SECTION 07412.
- 15 METAL DOWNSPOUT - REFER TO SECTION 07412.
- 16 METAL CORNING - REFER TO SECTION 07600.
- 17 FULLY ADHERED FLEXIBLE SHEET ROOFING - REFER TO SECTION 07331.
- 18 PREPARED METAL FLASHING - REFER TO SECTION 07412.
- 19 PREPARED METAL GRAVEL STOP - REFER TO SECTION 07600.
- 20 EDUCATIONAL CASEWORK - REFER TO EQUIPMENT PLANS.
- 21 GNB BLUENHEAD PAINTED - REFER TO REFLECTED CEILING PLANS.
- 22 SLOPED PROTECTION SURFACE AND ACT CEILING ALTERNATE BID.
- 23 ACT CEILING - REFER TO ROOM FINISH SCHEDULE.
- 24 DOWNSPOUT BOOT - REFER TO SU SERIES DRAWINGS
- 25 SPLASH BLOCK

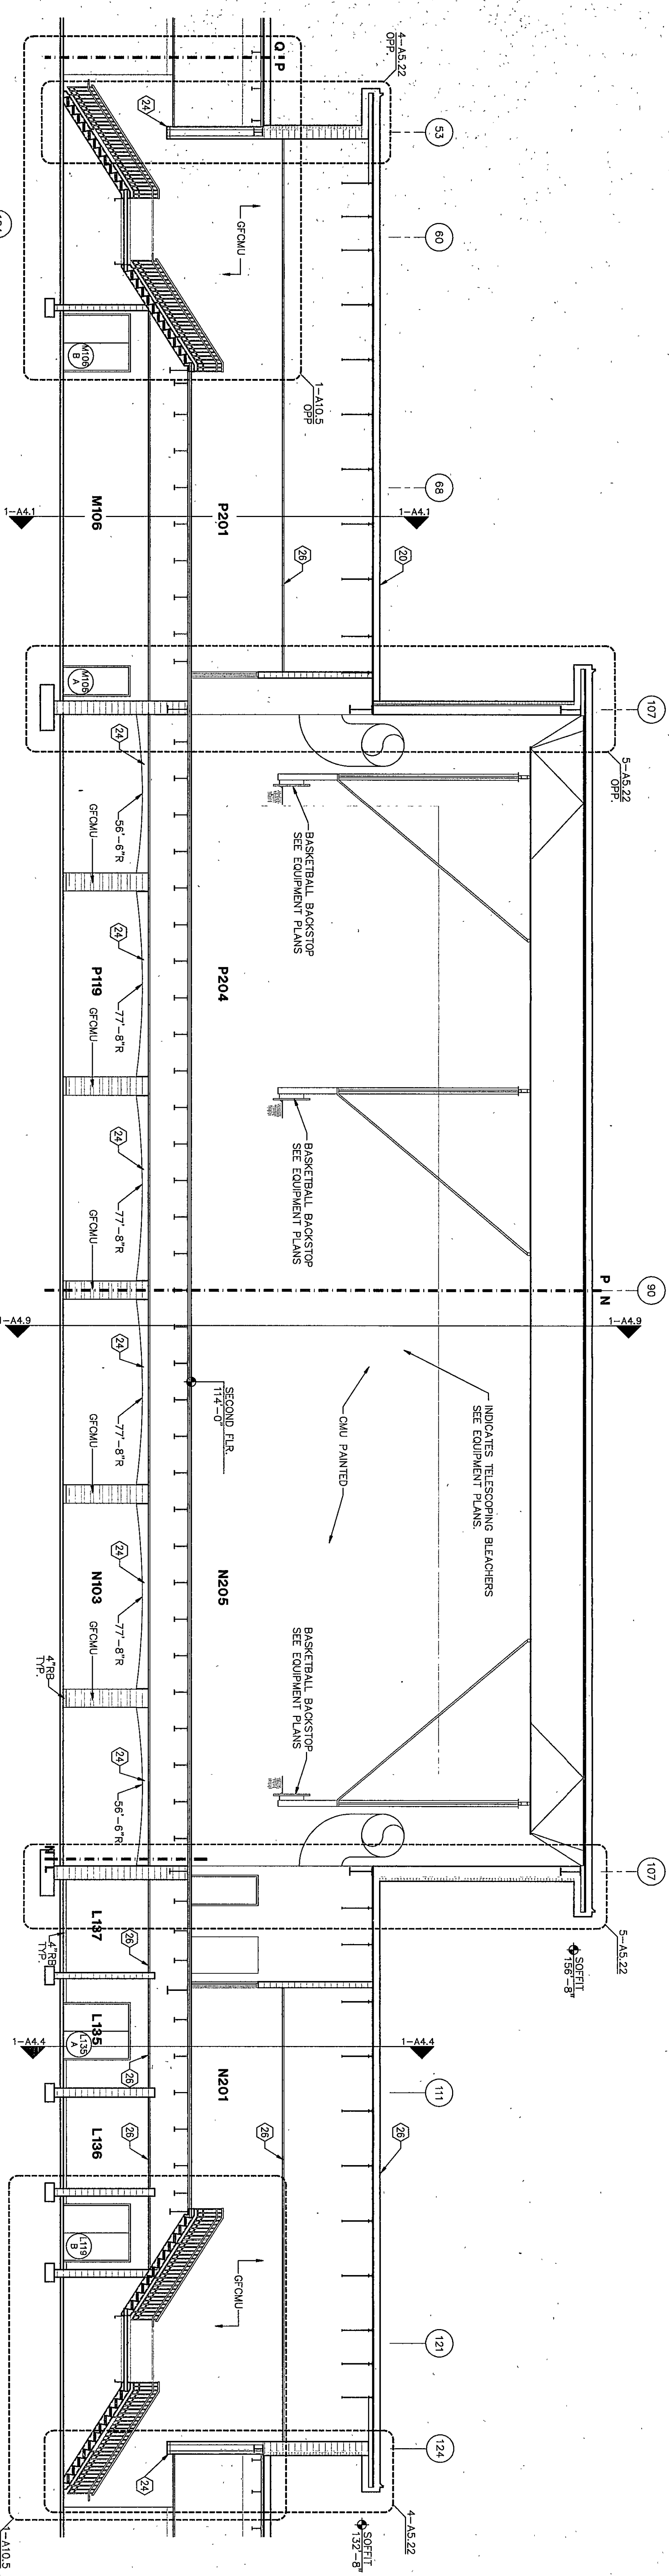


BUILDING SECTION
1/8" = 1'-0"

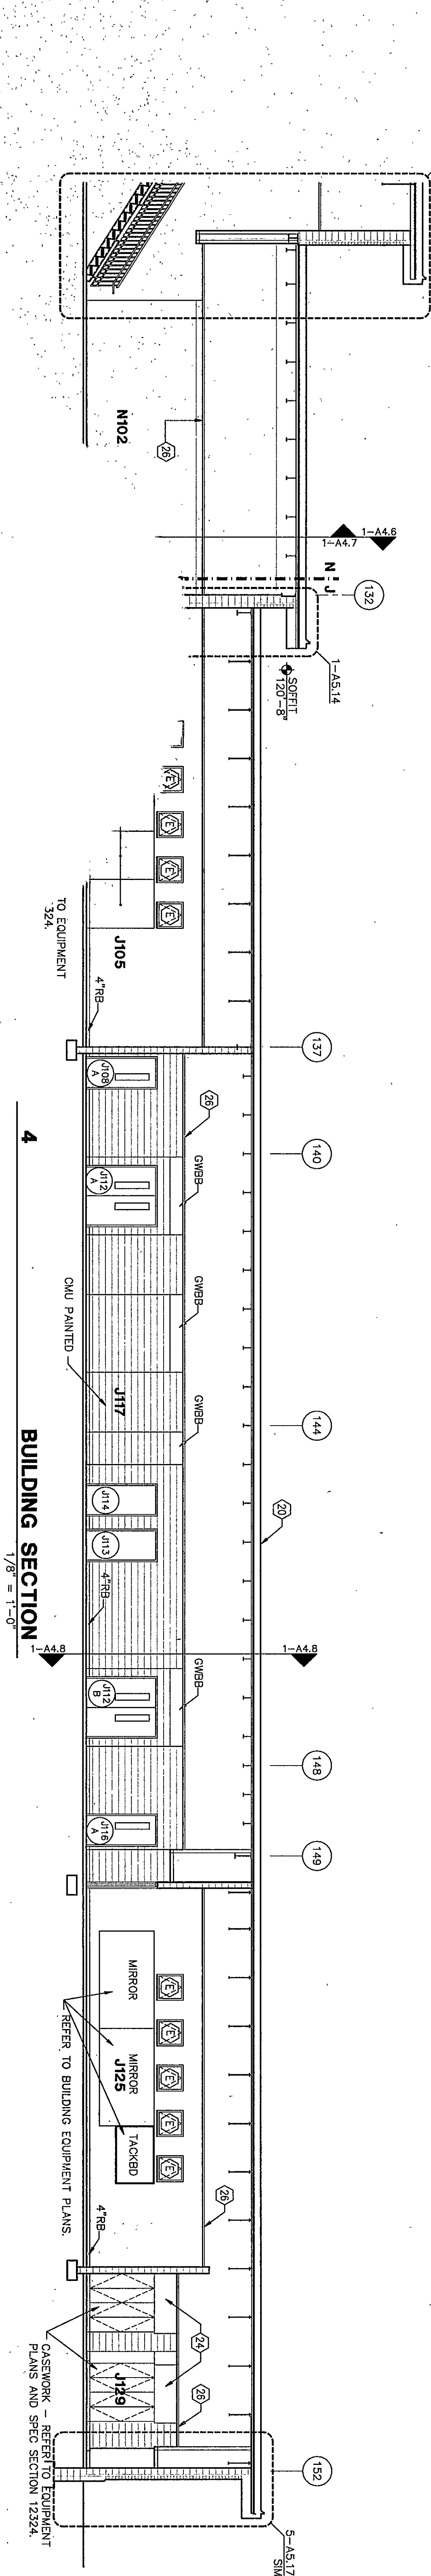

BUILDING SECTION
1/8" = 1'-0"

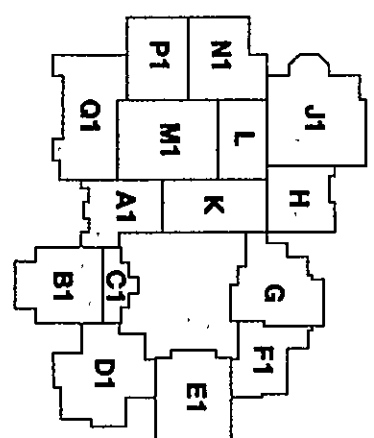

THE NEW CHESTERTON HIGH SCHOOL FOR THE DUNELAND SCHOOL CORPORATION CHESTERTON, INDIANA

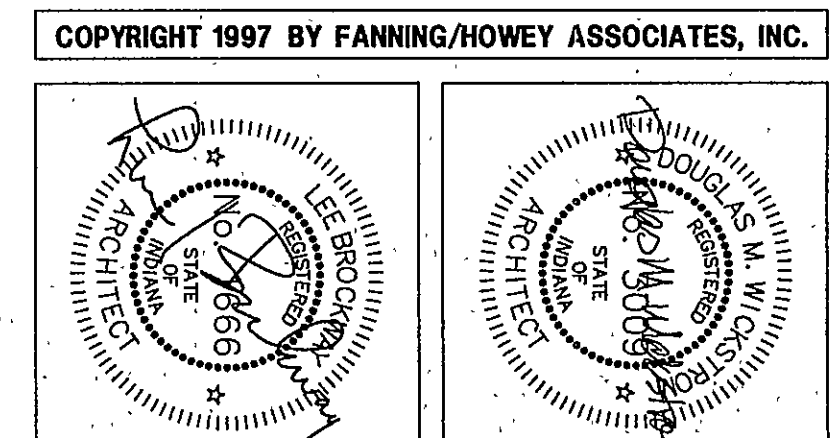

Fanning/Howey Associates, Inc.
Architects Engineers Consultants

BUILDING SECTIONS
DRAWN BY: DMR/JHJ COMM. NO.: 95067.00
CHECKED BY: JHJ DATE: APRIL 21, 1997
A4.12
REVISIONS NO. DATE