




BUILDING SECTION
1/32" = 1'-0"

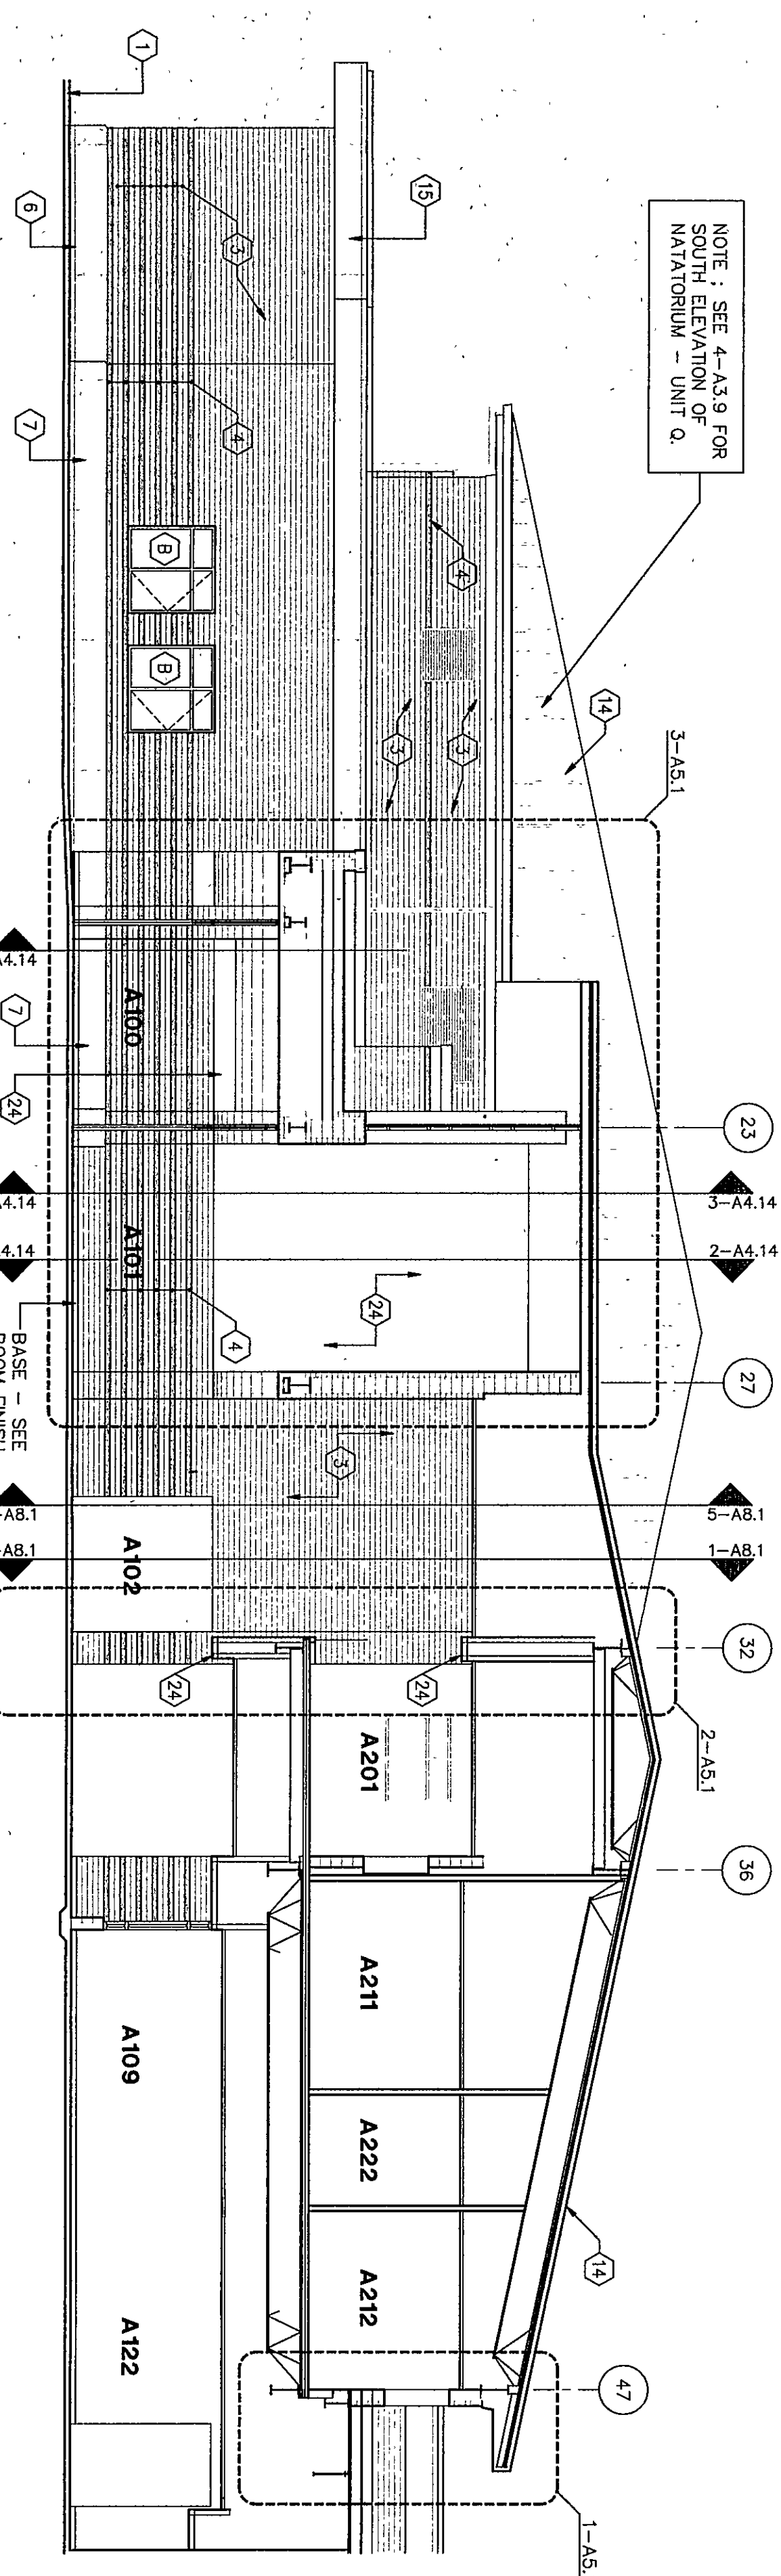

BUILDING SECTION
1/8" = 1'-0"

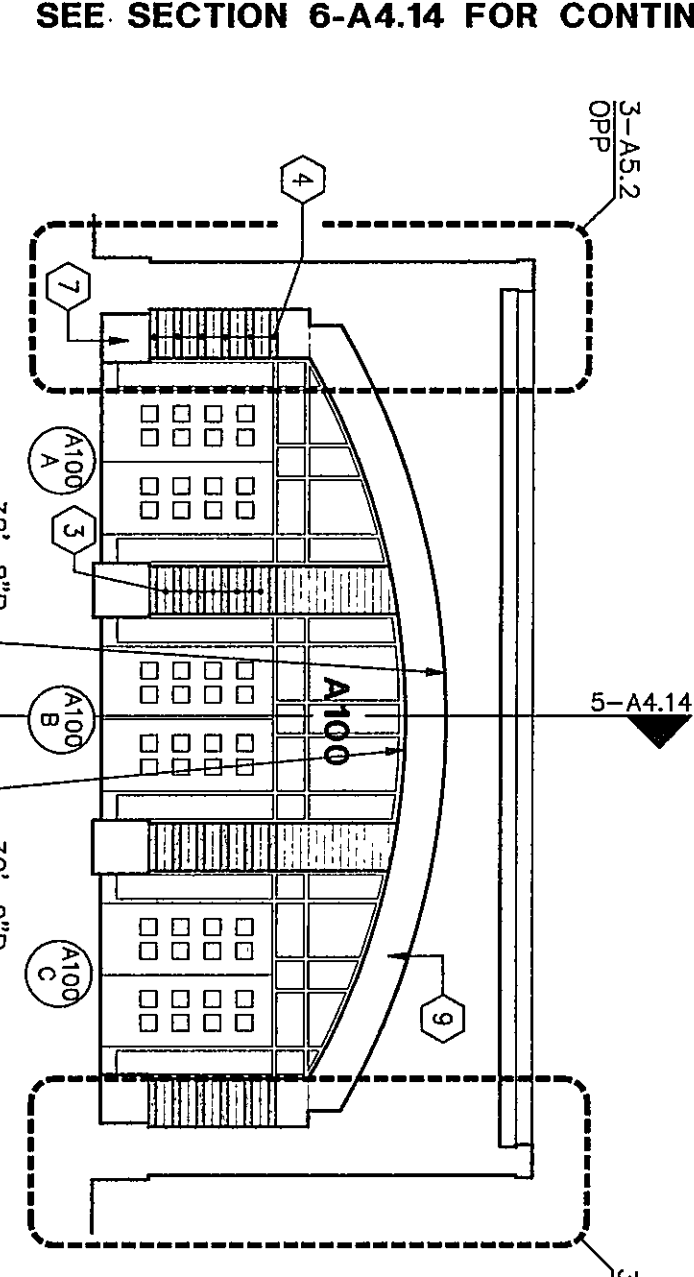


BUILDING SECTION
1/8" = 1'-0"

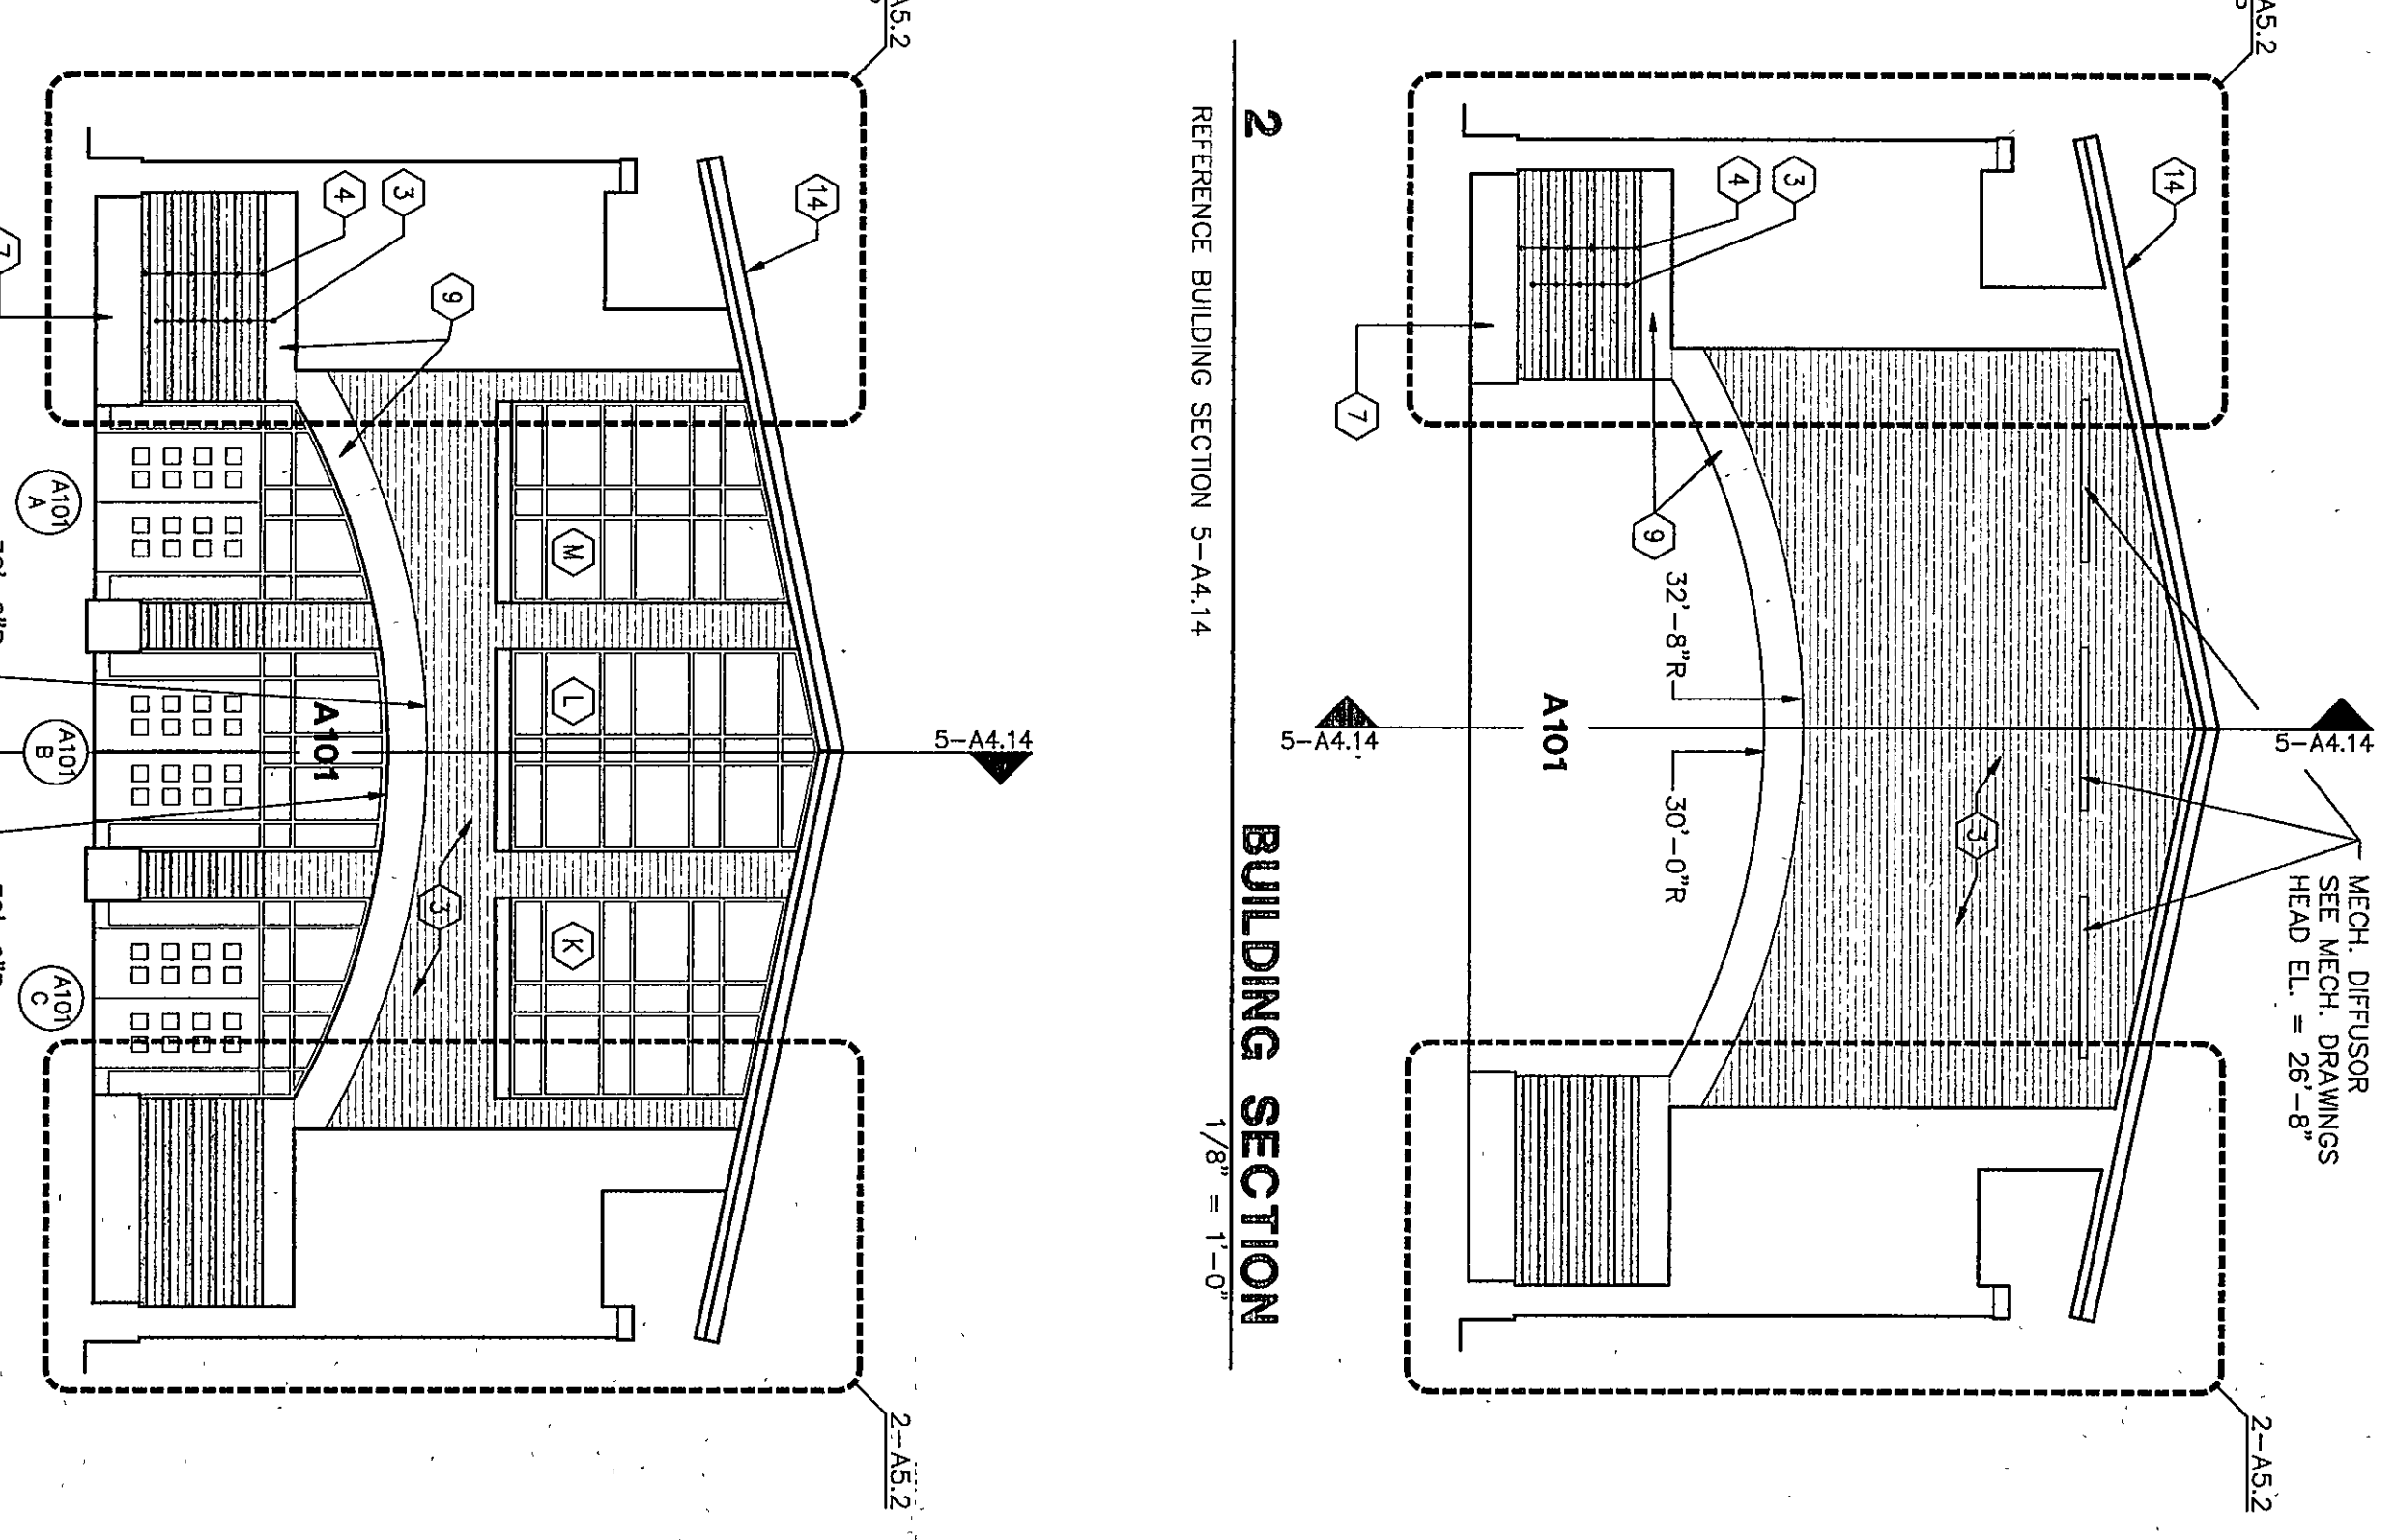


BUILDING SECTION
1/8" = 1'-0"

- KEYNOTES**
- INDICATES FINISH GRADE - REFER TO SITE DRAWINGS
 - CONCRETE STUOP - REFER TO STRUCTURAL DRAWINGS
 - INDICATES FACE BRICK - COLOR "X" - REFER TO SECTION 04200
 - INDICATES FACE BRICK - COLOR "B" - REFER TO SECTION 04200
 - CAST STONE LEAD @ 99'-4"
 - CAST STONE LEAD @ 99'-4"
 - CAST STONE WATER TABLE - REFER TO SECTION 04720
 - CAST STONE SILL - REFER TO SECTION 04720
 - CAST STONE - REFER TO SECTION 04720
 - CAST STONE MEDALLION - REFER TO SECTION 04720
 - (REFER TO DETAIL 6-A4.2 FOR PROFILES)
 - CAST STONE COPING - REFER TO SECTION 04720
 - CAST STONE PIER CAP - REFER TO SECTION 04720
 - CAST STONE LINTEL - REFER TO SECTION 04720
 - PREPARED METAL ROOFING - REFER TO SECTION 07412
 - METAL FASCIA AND GRAVEL STOP - REFER TO SECTION 07600
 - METAL GUTTER - REFER TO SECTION 07412
 - METAL DOWNSPOUT - REFER TO SECTION 07412
 - METAL COPING - REFER TO SECTION 07600
 - EFS - REFER TO SECTION 07240
 - FULLY ADHERED FLEXIBLE SHEET ROOFING - REFER TO SECTION 07351
 - PREPARED METAL FLASHING - REFER TO SECTION 07412
 - PREPARED METAL GRAVEL STOP - REFER TO SECTION 07600
 - EDUCATIONAL CASEWORK - REFER TO EQUIPMENT PLANS
 - ONE BULKHEAD PAINTED - REFER TO REFLECTED CEILING PLANS
 - SLOPED PROJECTION SURFACE AND ACT CEILING ALTERNATE BID
 - ACT CEILING - REFER TO ROOM FINISH SCHEDULE
 - DOWNSPOUT BOOT - REFER TO SU SERIES DRAWINGS
 - SPRINKLER BLOCK

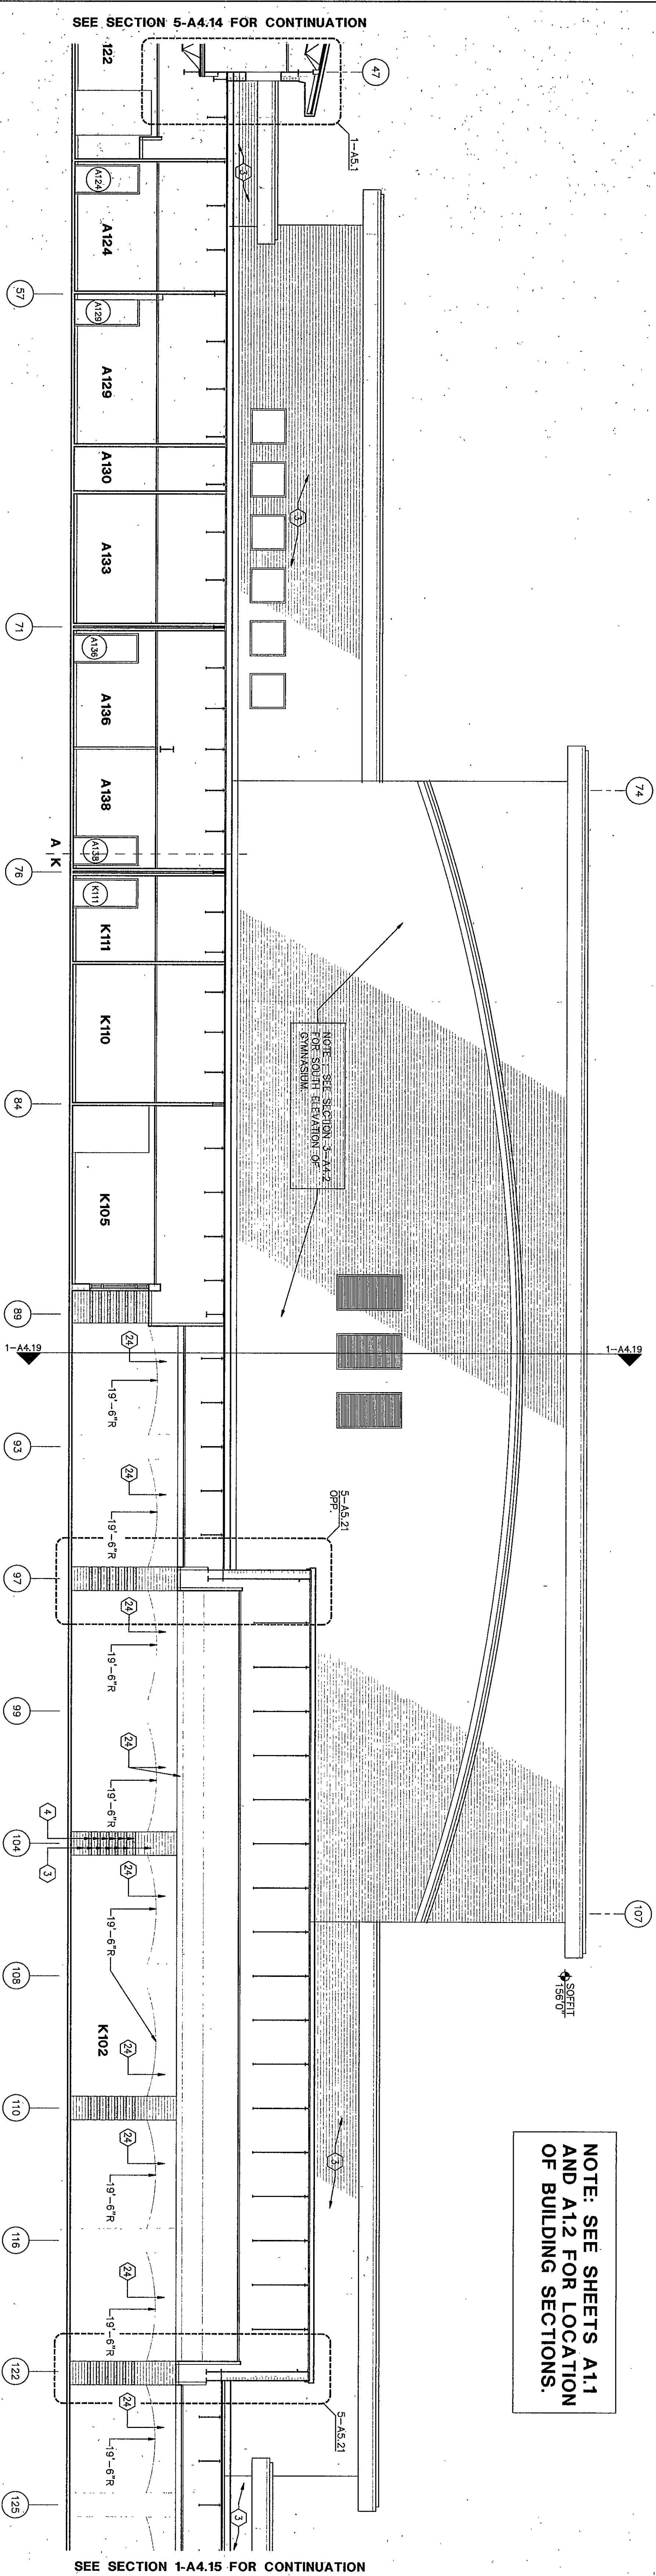


BUILDING SECTION
1/8" = 1'-0"

BUILDING SECTION
1/8" = 1'-0"

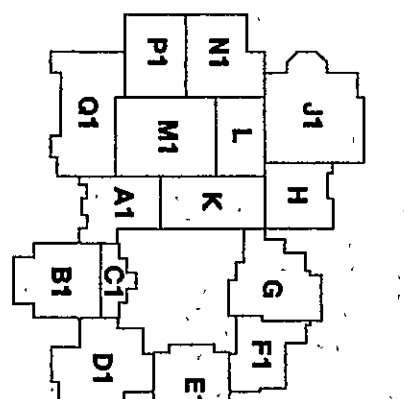

THE NEW
CHESTERTON HIGH SCHOOL
FOR THE
DUNELAND SCHOOL CORPORATION
CHESTERTON, INDIANA

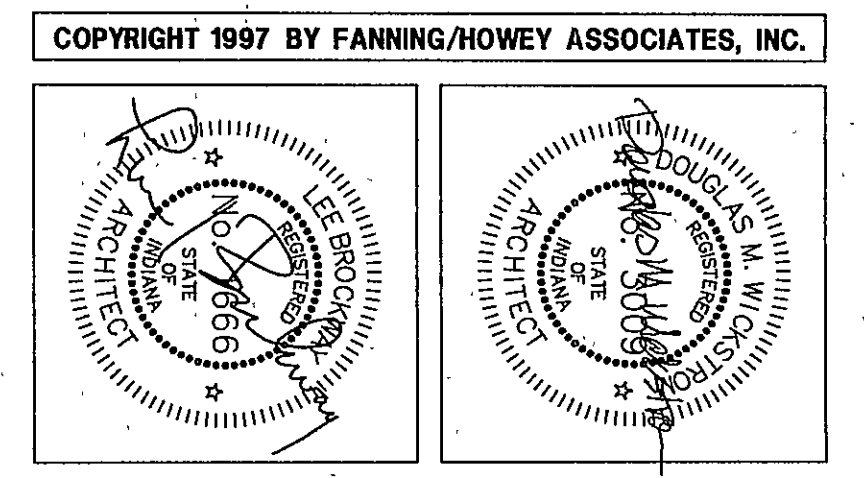

BUILDING SECTIONS	
DRAWN BY: DMR/HJH	COMM. NO.: 95067.00
CHECKED BY: JHJ	DATE: APRIL 21, 1997
A4.14	
REVISIONS NO. DATE	

Fanning/Howey Associates, Inc.
Architects Engineers Consultants