




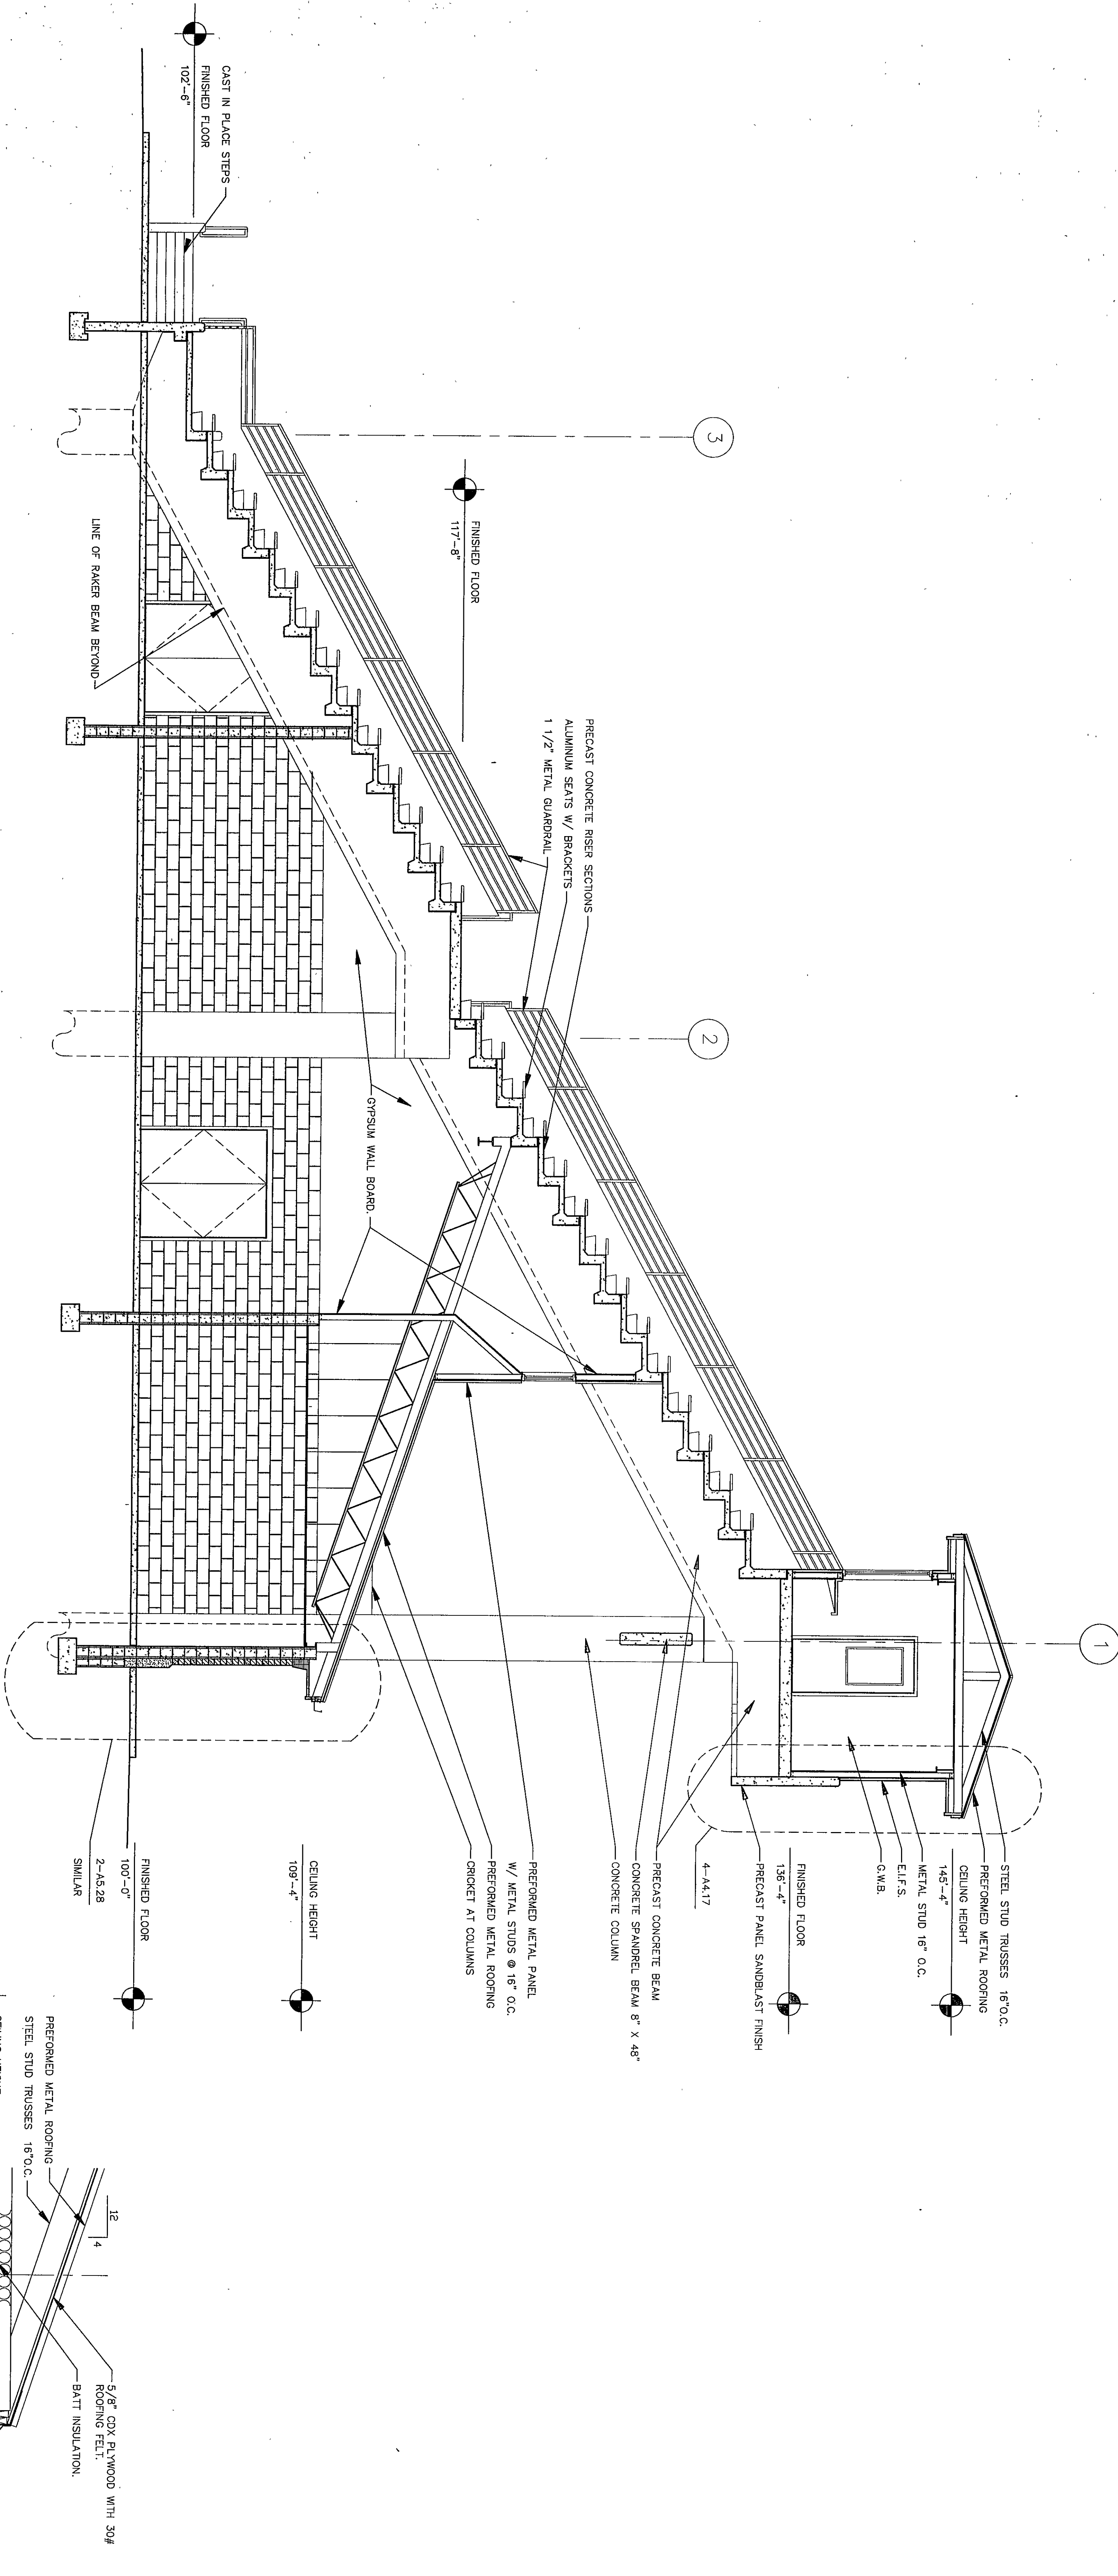


1 BUILDING SECTION
UNIT: "S"
SCALE: 1/4"=1'-0"

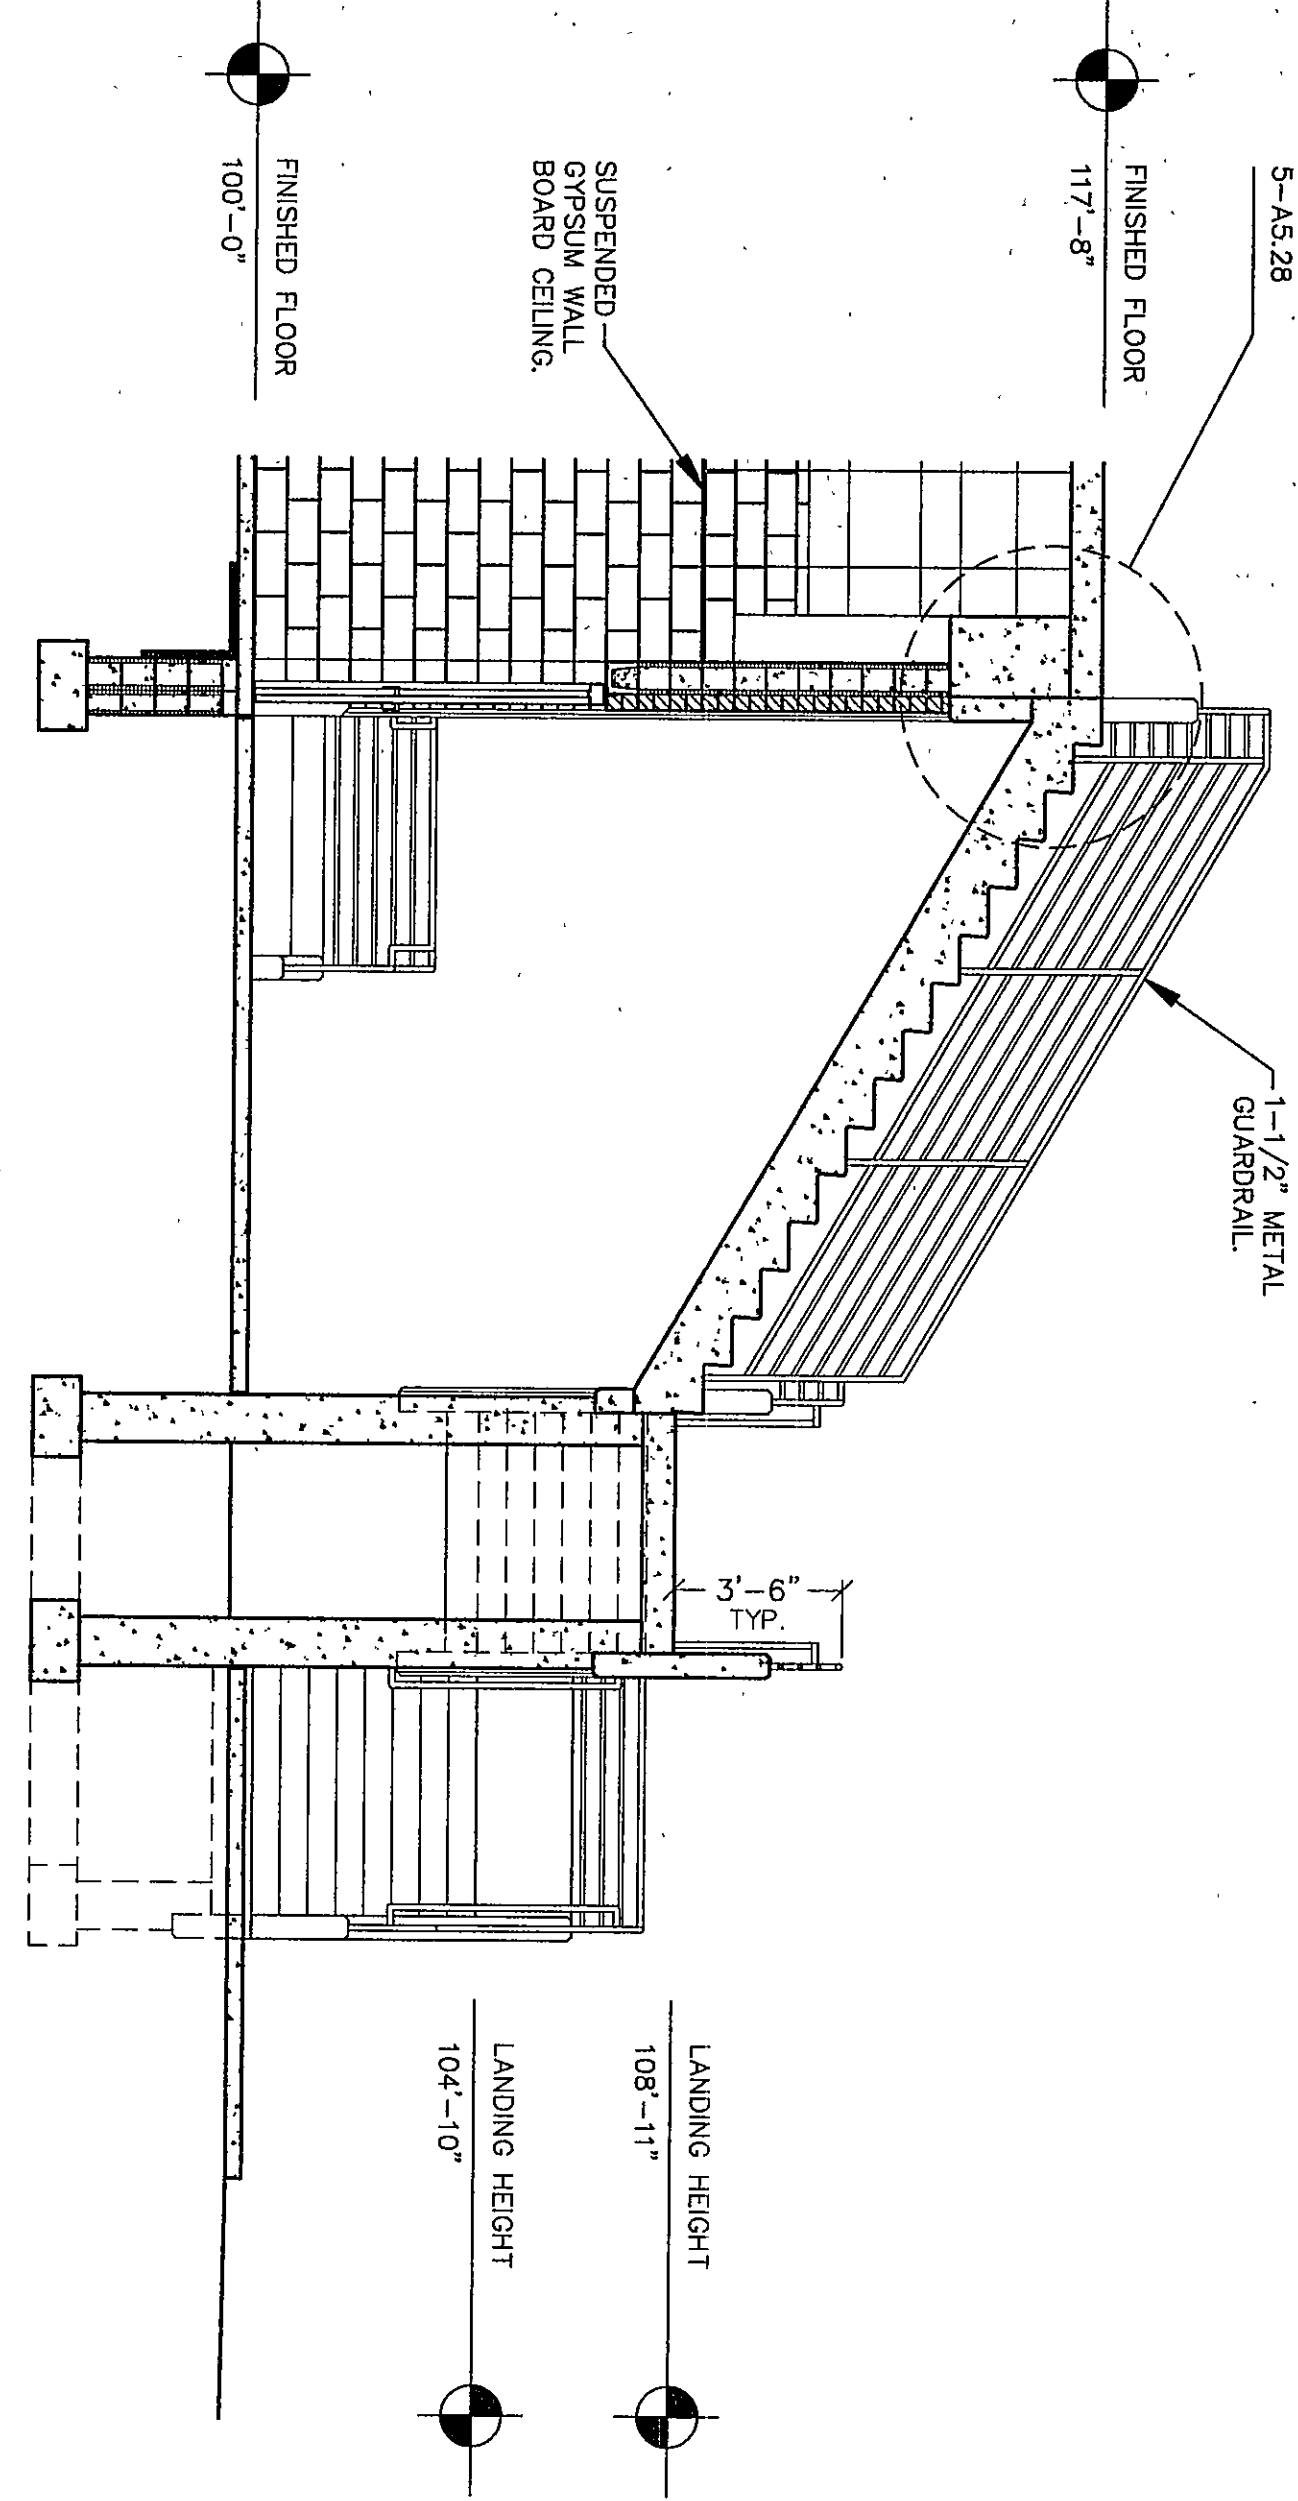

2 STAIR SECTION
UNIT: "S"
SCALE: 1/4"=1'-0"

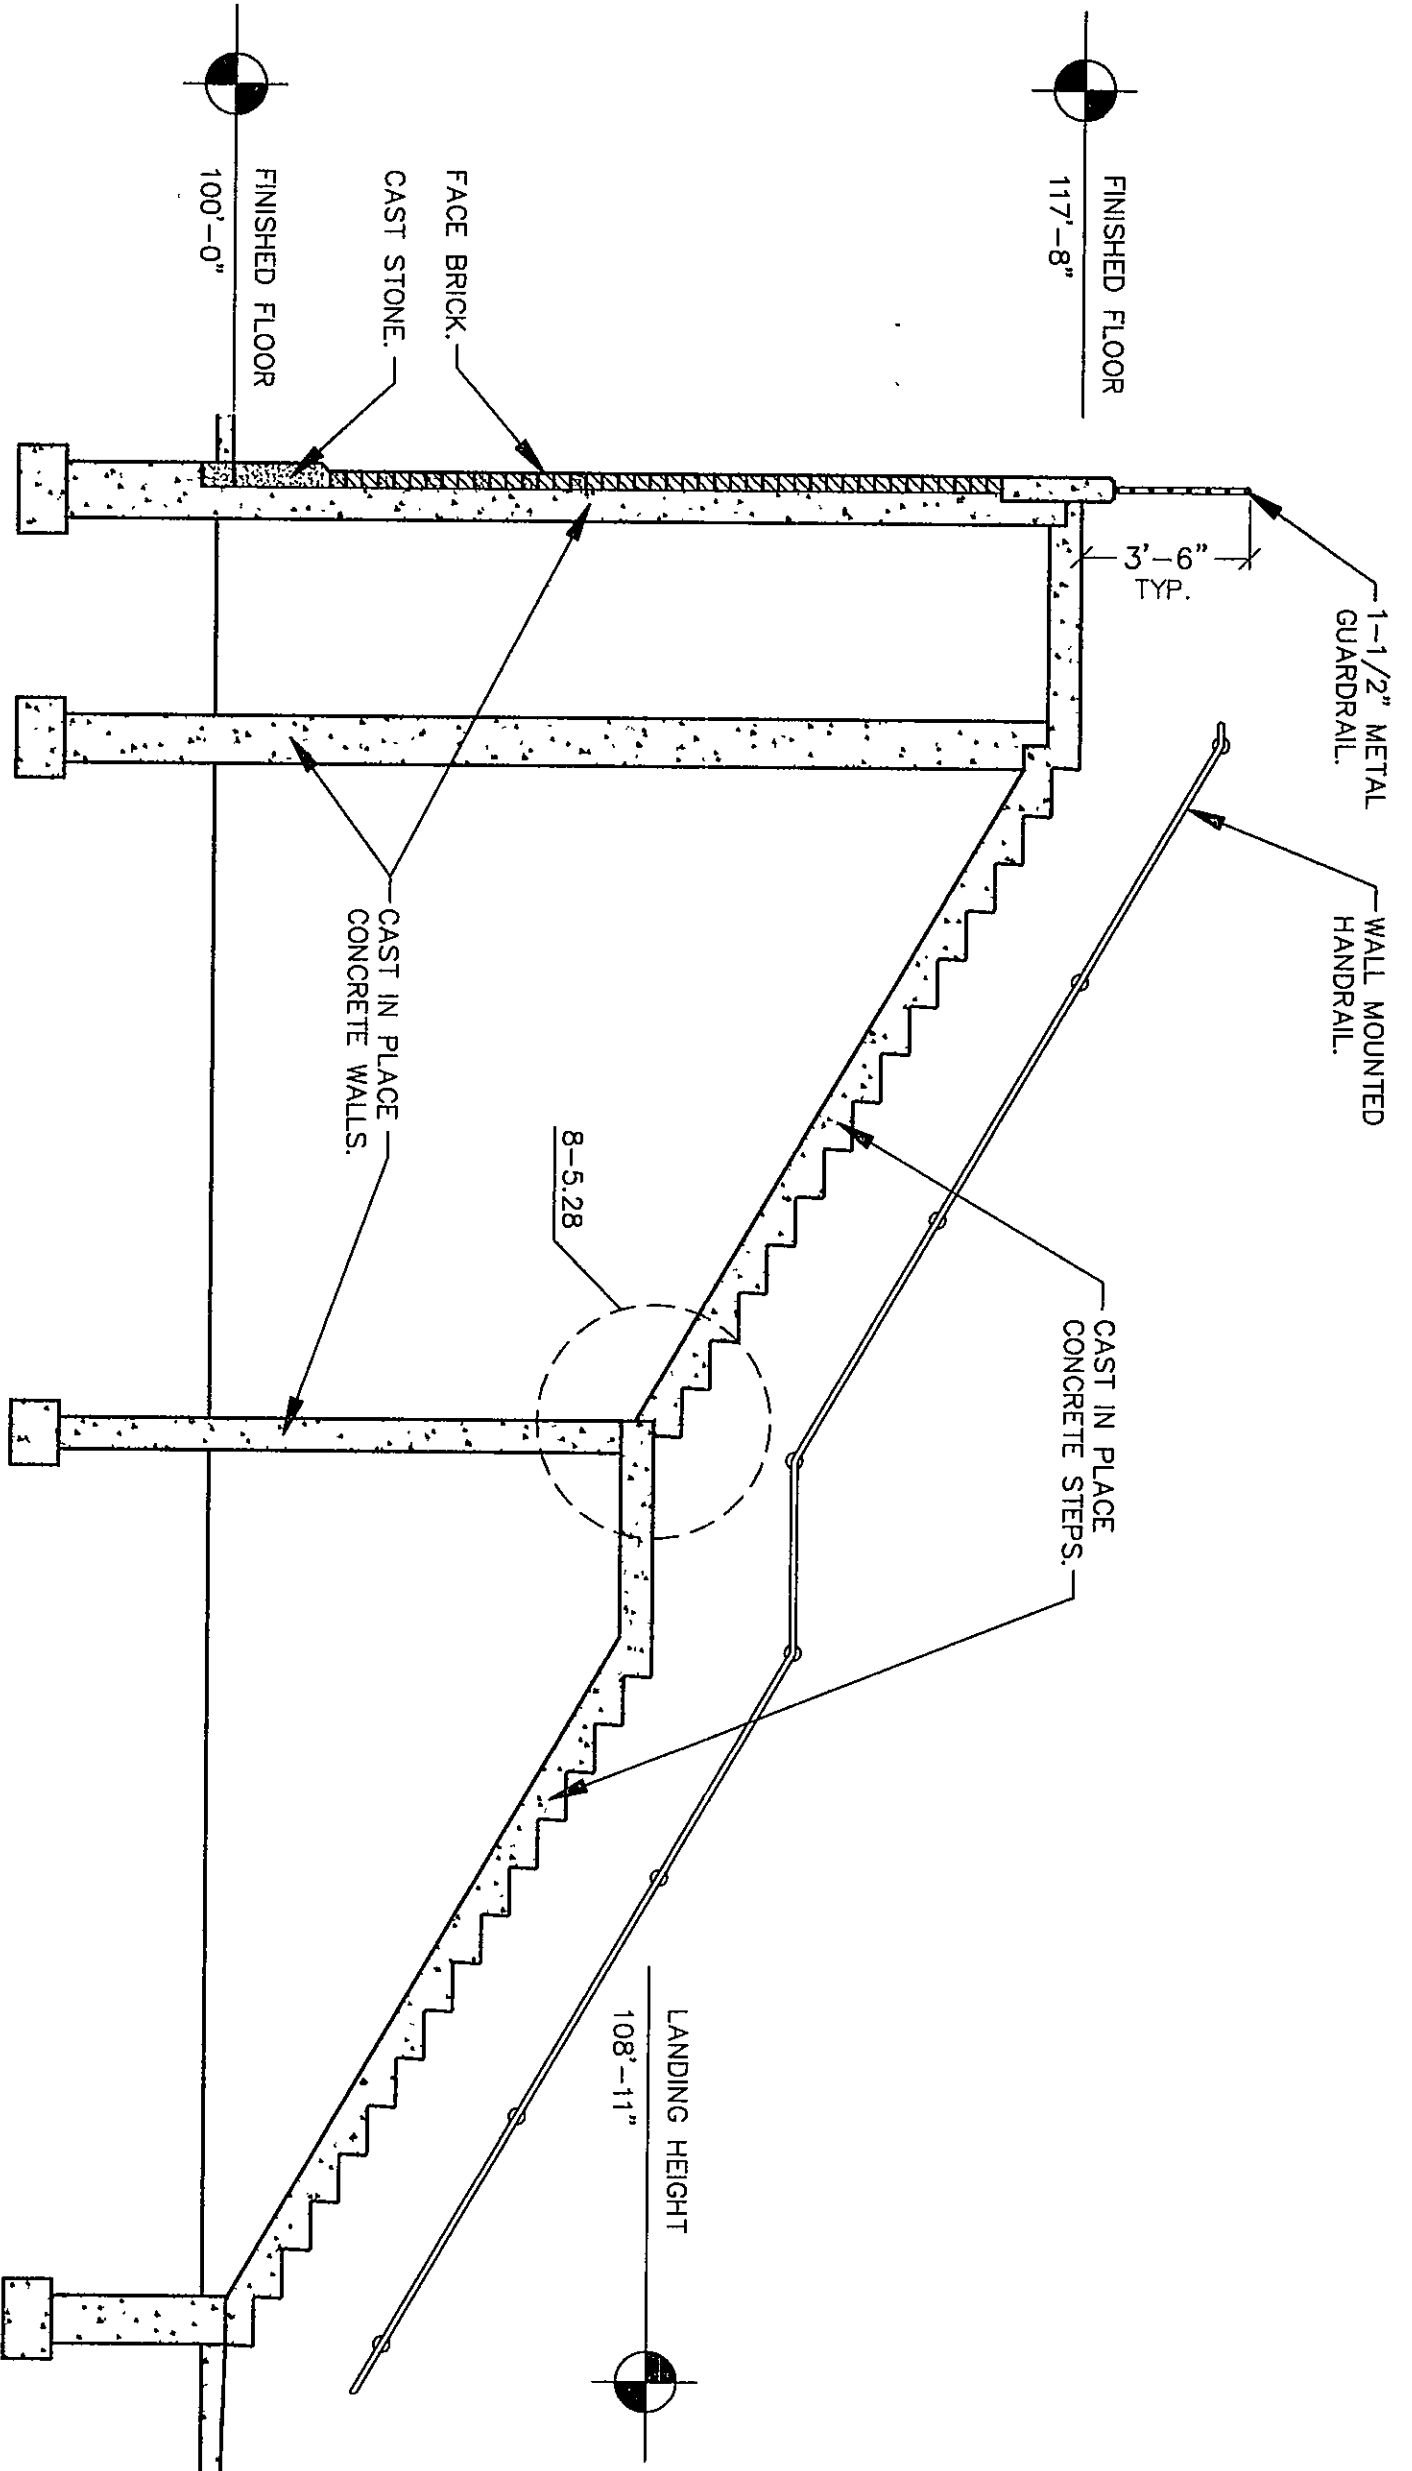

3 STAIR SECTION
UNIT: "S"
SCALE: 1/4"=1'-0"

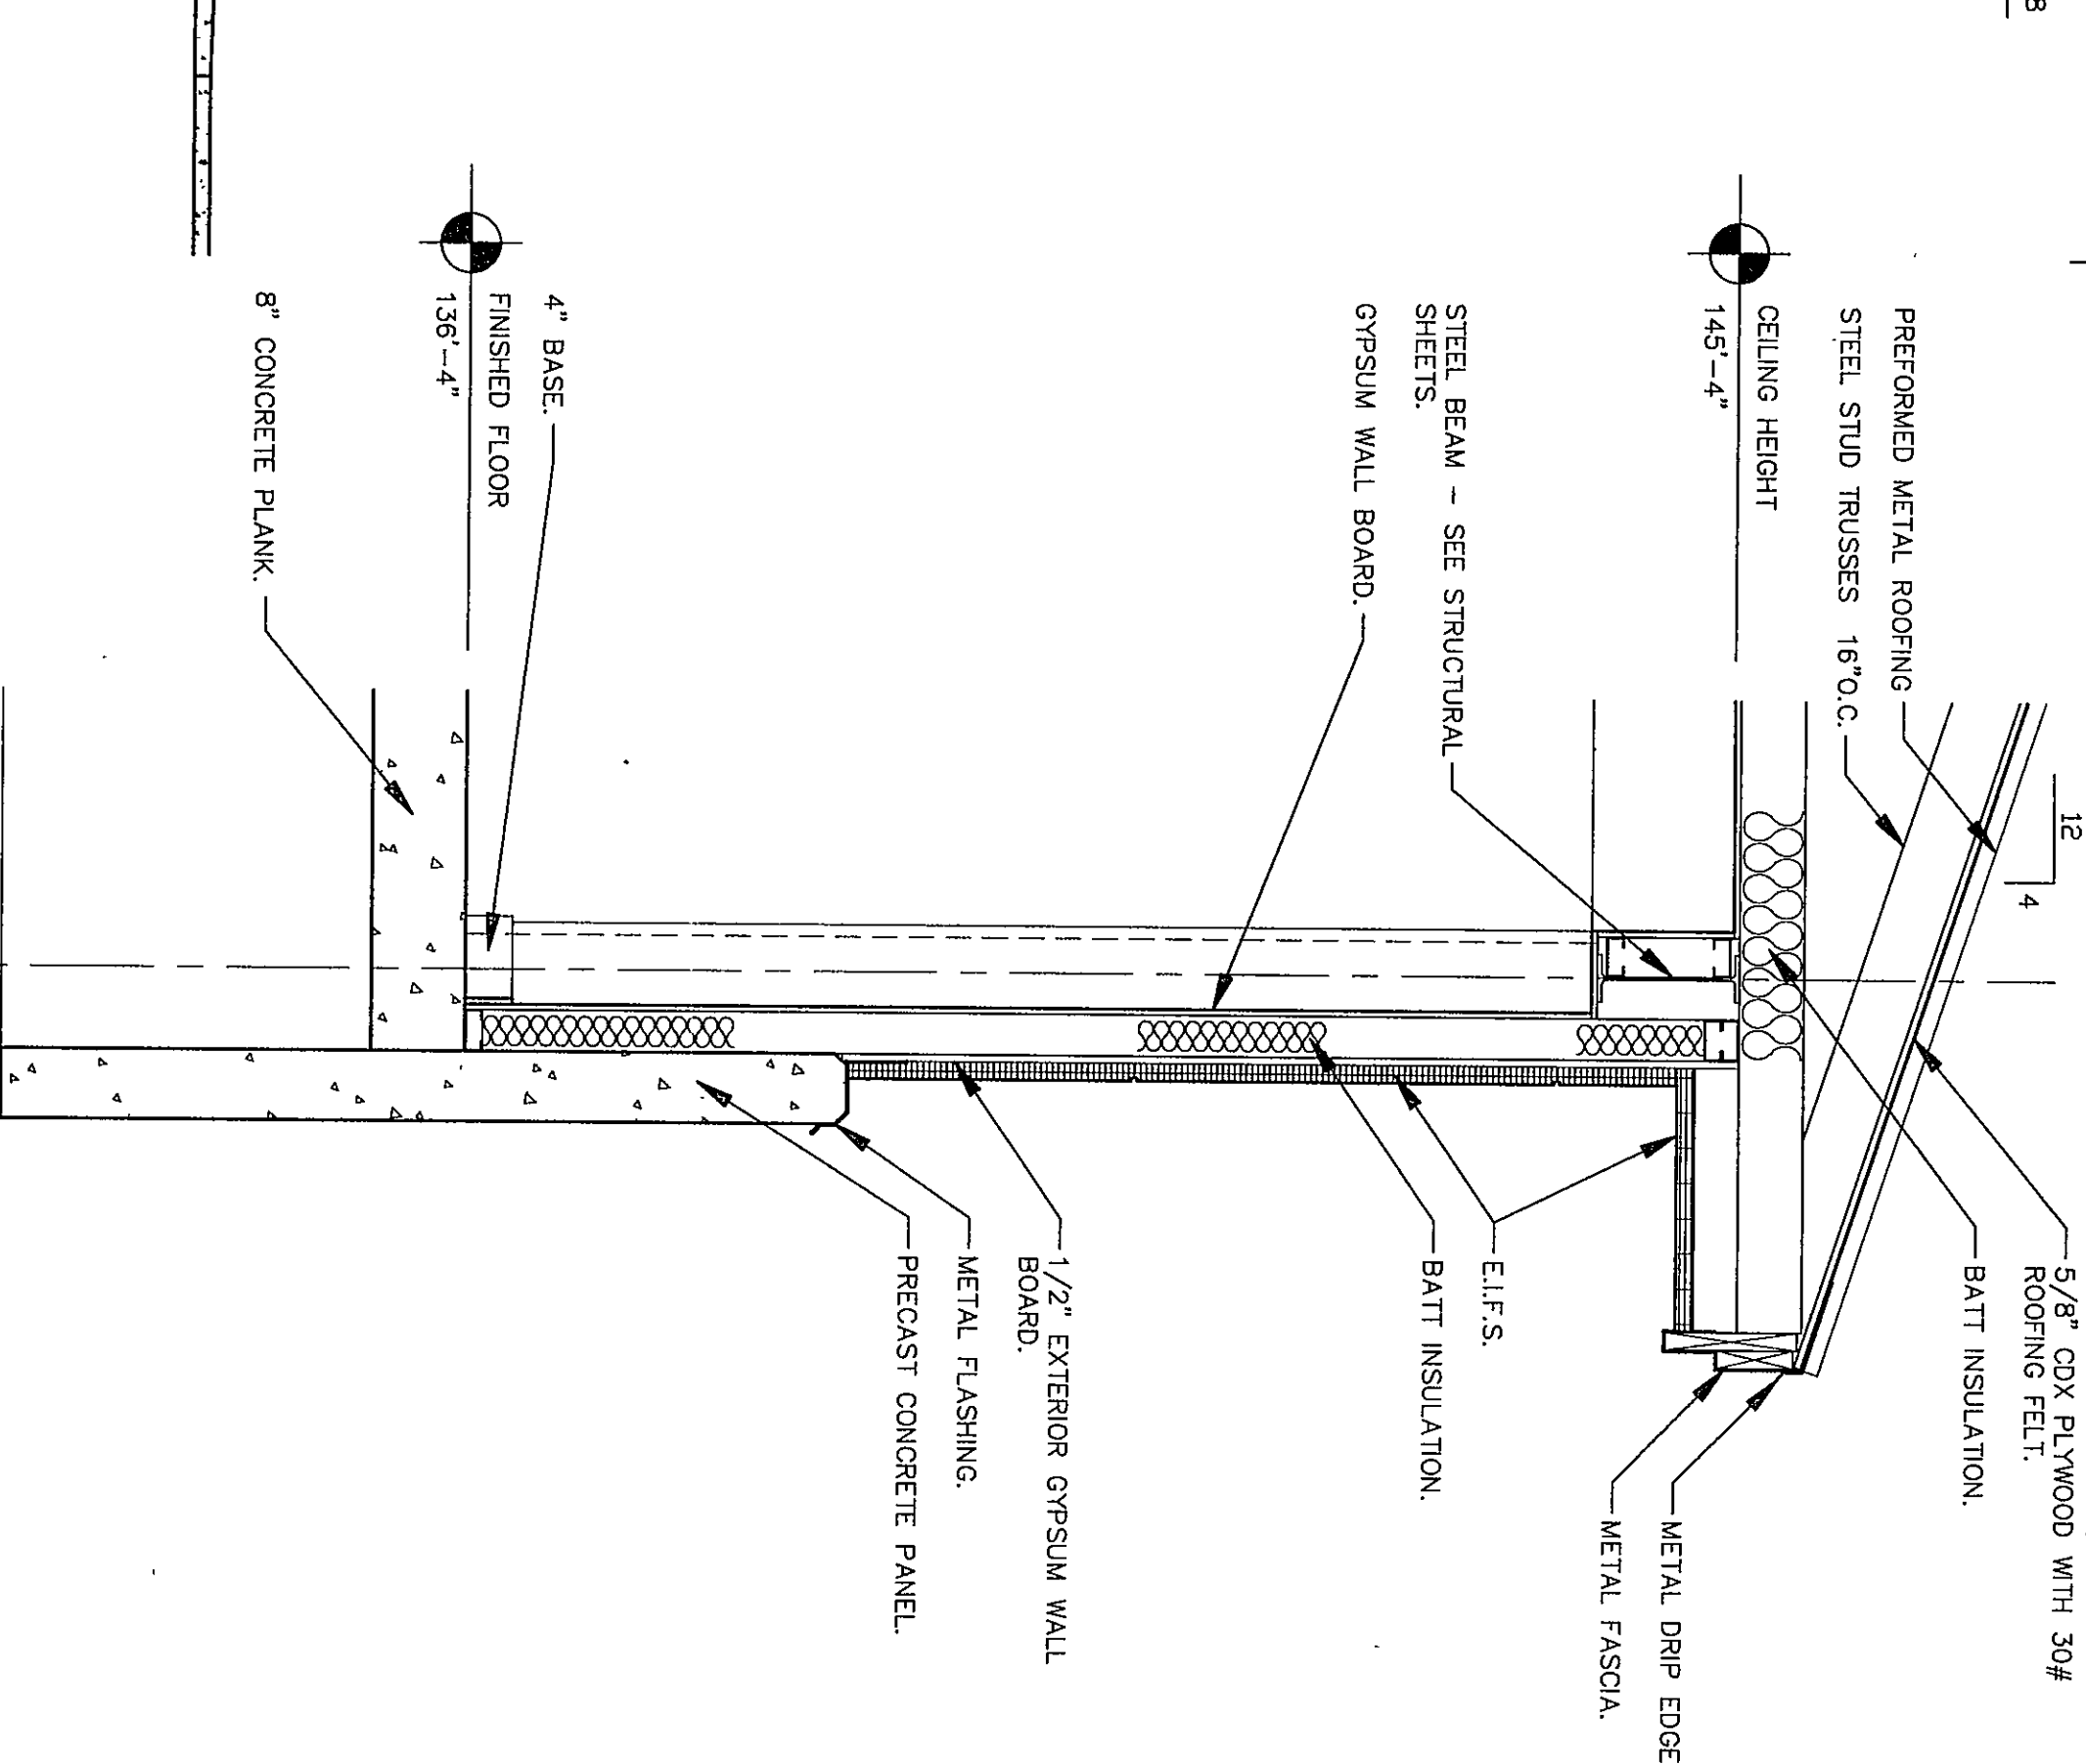

4 PRESS BOX WALL SECTION
UNIT: "S"
SCALE: 3/4"=1'-0"

67-A-78

BUILDING SECTION	
DRAWN BY: TOD	COMM. NO.: 95067.00
CHECKED BY: LEC	DATE: APRIL 21, 1997
A4.17	
REVISIONS NO. DATE	

Fanning/Howey Associates, Inc.
Architects Engineers Consultants

THE NEW
CHESTERTON HIGH SCHOOL
FOR THE
DUNELAND SCHOOL CORPORATION
CHESTERTON, INDIANA

COPYRIGHT 1997 BY FANNING/HOWEY ASSOCIATES, INC.

Professional Engineer Seal for Indiana, No. 19666, dated 1997.

Professional Architect Seal for Indiana, No. 19666, dated 1997.