



NOTE:
FOR ADDITIONAL MASONRY BOND BEAM
AND MASONRY LINT INFORMATION
SEE S3.1 TO S3.9 & S5.1 TO S5.9

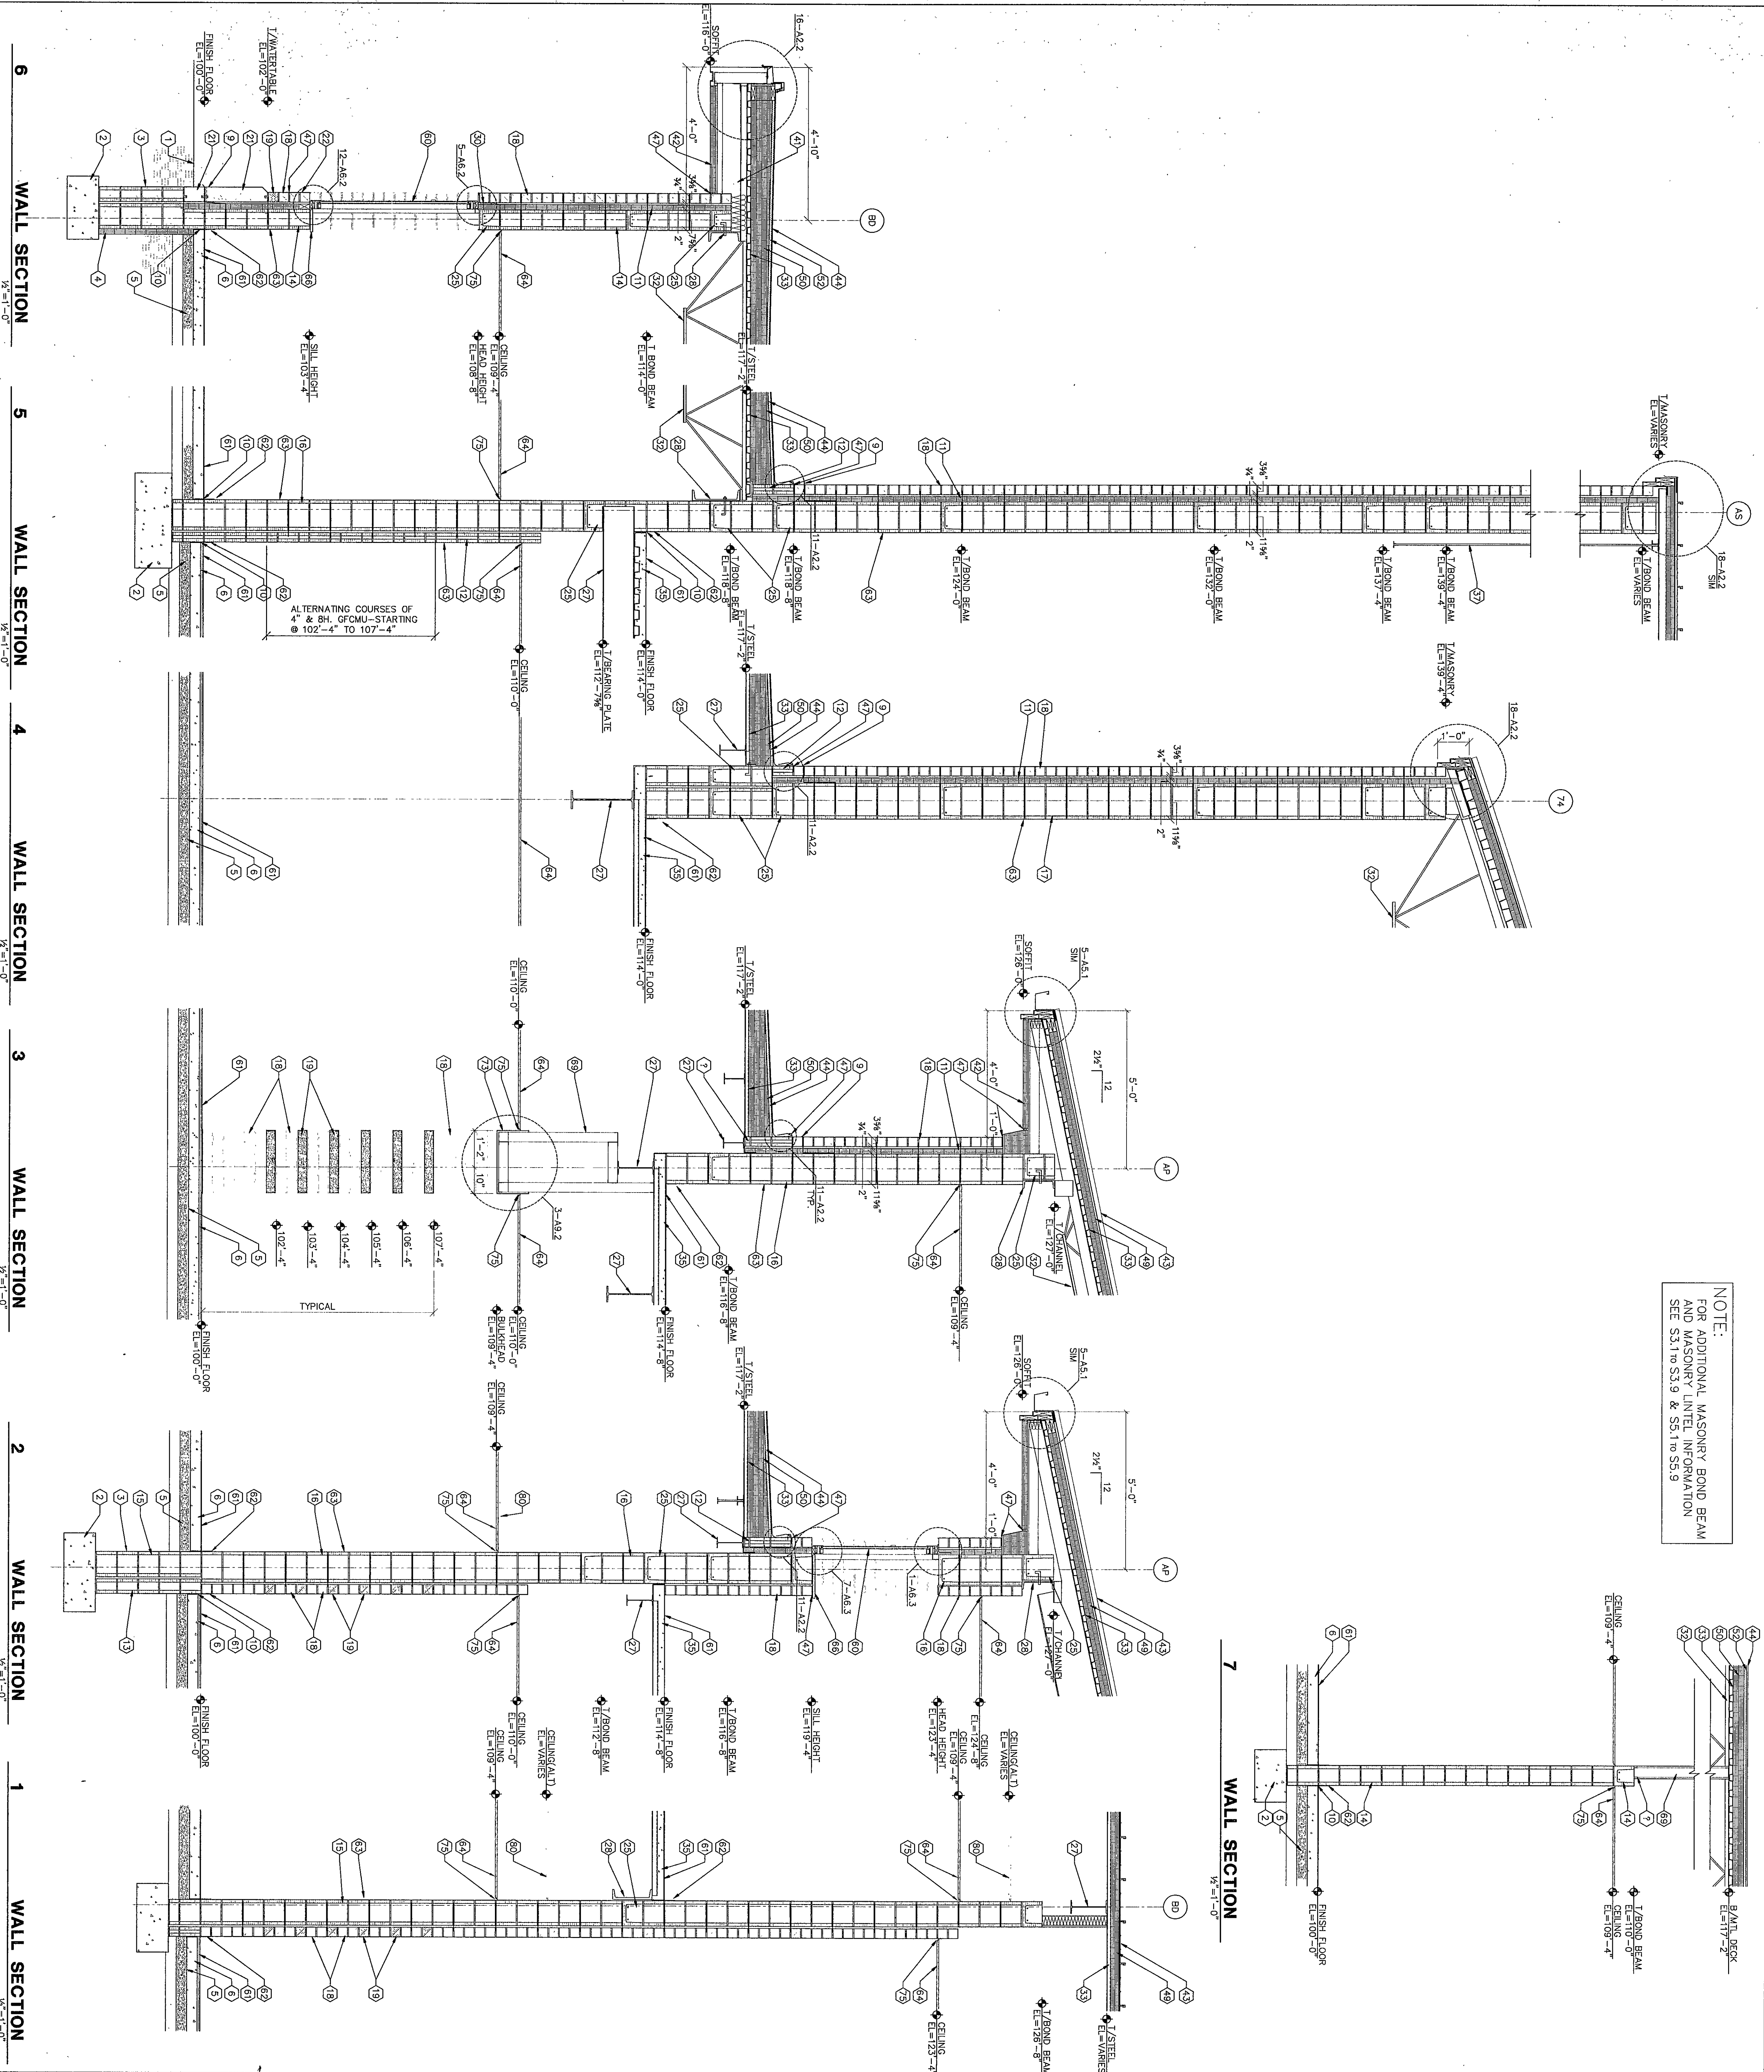

KEYNOTES

1. FINISH GRADE - REFER TO SITE DRAWINGS.
2. FOUNDATION FOOTING - REFER TO STRUCTURAL DRAWINGS.
3. FOUNDATION WALL - REFER TO STRUCTURAL DRAWINGS.
4. BRICK INSULATION - REFER TO SECTION 0420.
5. 4" BRASS FILL OVER WOOD BARRIER.
6. CONCRETE SLAB - REFER TO STRUCTURAL DRAWINGS.
7. 3/4" DIA. X 8" ANCHOR BOLT WITH HOOK AT 3/4" O.C. BY SECTION 0410.
8. 1/2" WALL FLASHING WITH WEIR HOLDS REFER TO SECTION 0410 AND 0420.
9. 1/2" EXPANSION JOINT MATERIAL - REFER TO SECTION 0420.
10. 2" CAVITY INSULATION - REFER TO SECTION 0420.
11. 4" CONCRETE MASONRY UNIT - REFER TO SECTION 0420.
12. 8" CONCRETE MASONRY UNIT - REFER TO SECTION 0420.
13. 8" CONCRETE MASONRY UNIT - REFER TO SECTION 0420.
14. 8" CONCRETE MASONRY UNIT - REFER TO SECTION 0420.
15. 12" CONCRETE MASONRY UNIT - REFER TO SECTION 0420.
16. 12" CONCRETE MASONRY UNIT - REFER TO SECTION 0420.
17. 12" CONCRETE MASONRY UNIT - REFER TO SECTION 0420.
18. FACE BRICK COLOR "X" - REFER TO SECTION 0420.
19. FACE BRICK BALANCE - REFER TO SECTION 0420.
20. CAST STONE - REFER TO SECTION 0420.
21. CAST STONE COPING - REFER TO SECTION 0420.
22. FILLOW CORE WITH GROUT.
23. 1/4" DIA. CORE WITH GROUT.
24. 1/4" DIA. CORE WITH GROUT.
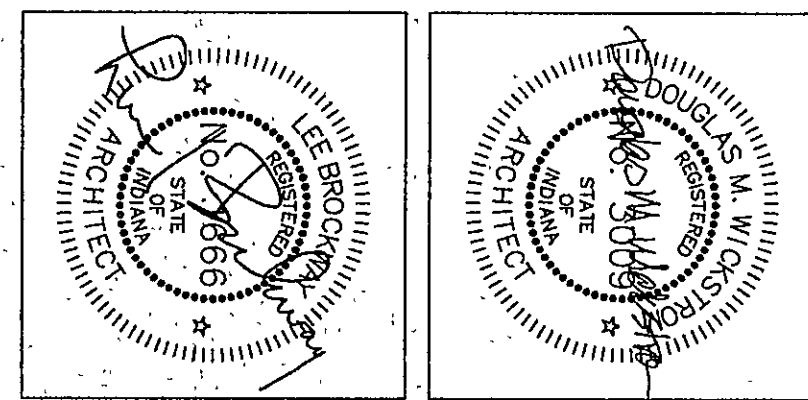

THE NEW
CHESTERTON HIGH SCHOOL
FOR THE
DUNELAND SCHOOL CORPORATION
CHESTERTON, INDIANA

Fanning/Howey
Associates, Inc.
Architects Engineers Consultants

WALL SECTIONS	
DRAWN BY: DMR	COMM. NO.: 95067.00
CHECKED BY: LEC	DATE: APRIL 21, 1997
A5.3 REVISIONS NO. DATE	