


NOTE:
FOR ADDITIONAL MASONRY BOND BEAM
AND MASONRY LINTEL INFORMATION
SEE S3.1 TO S3.9 & S5.1 TO S5.9

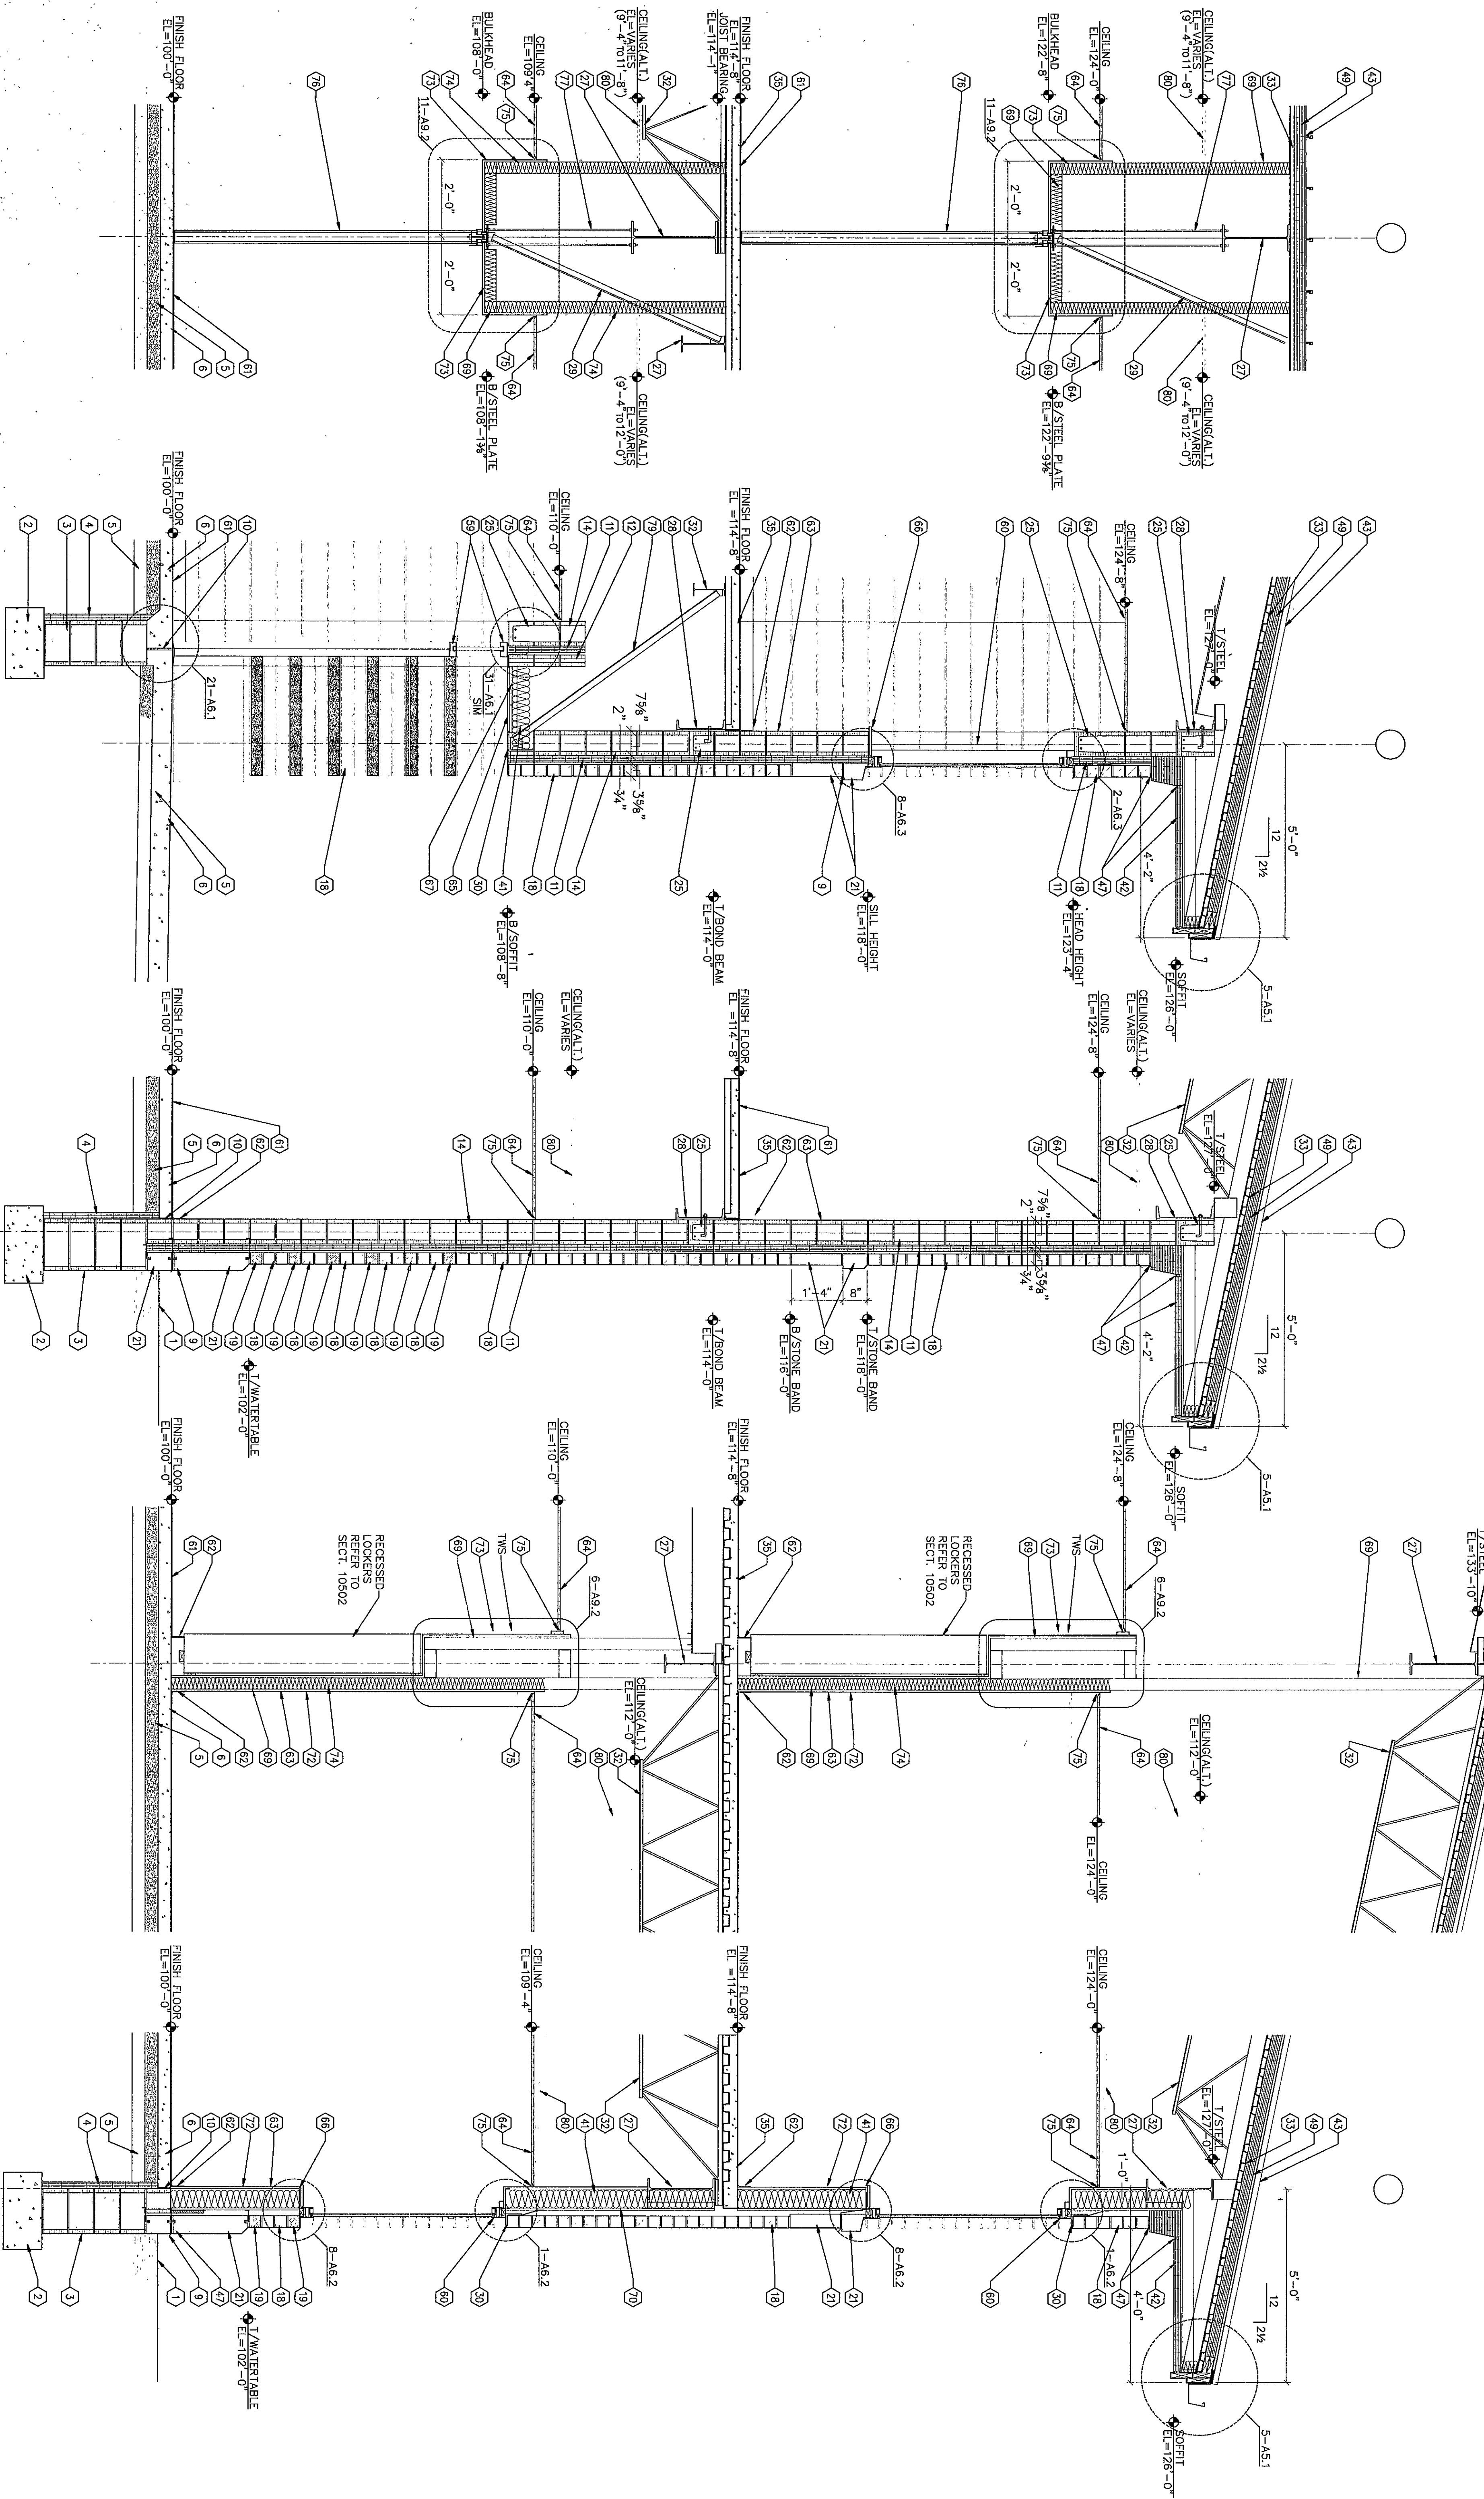

KEYNOTES

1. FINISH GRADE - REFER TO SITE DRAWINGS.
2. CONCRETE FOOTING - REFER TO STRUCTURAL DRAWINGS.
3. CONCRETE WALL - REFER TO STRUCTURAL DRAWINGS.
4. 2" PERIMETER INSULATION - REFER TO SECTION 04200.
5. OVER 4" PERIMETER INSULATION - REFER TO SECTION 04200.
6. CONCRETE SLAB - REFER TO STRUCTURAL DRAWINGS.
7. CONCRETE CURB.
8. 3" O.C. 4" CONCRETE BOLT WITH HOOK AT THRU-WALL FLASHING WITH WEAP HOLES AND WITH DRAIN MATERIAL AND DRAINAGE TO SECTION 04200.
9. 1" EXPANSION JOINT MATERIAL - REFER TO SECTION 04200.
10. 2" DENSITY INSULATION - REFER TO SECTION 04200.
11. 4" CONCRETE MASONRY UNIT - REFER TO SECTION 04200.
12. 4" CONCRETE MASONRY UNIT - REFER TO SECTION 04200.
13. 6" CONCRETE MASONRY UNIT - REFER TO SECTION 04200.
14. 12" CONCRETE MASONRY UNIT - REFER TO SECTION 04200.
15. 12" CONCRETE MASONRY UNIT - REFER TO SECTION 04200.
COPYRIGHT 1997 BY FANNING/HOWEY ASSOCIATES, INC.

THE NEW
CHESTERTON HIGH SCHOOL
FOR THE
DUNELAND SCHOOL CORPORATION
CHESTERTON, INDIANA

Fanning/Howey Associates, Inc.
Architects Engineers Consultants

WALL SECTIONS

DRAWN BY: DMR
CHECKED BY: LEC

COMM. NO.: 95067.00
DATE: APRIL 21, 1997

A5.4

REVISIONS NO. DATE

CHESTERTON HIGH SCHOOL
95057.00