



NOTE:
FOR ADDITIONAL MASONRY BOND BEAM
AND MASONRY LINTEL INFORMATION
SEE S3.1 to S3.9 & S5.1 to S5.9

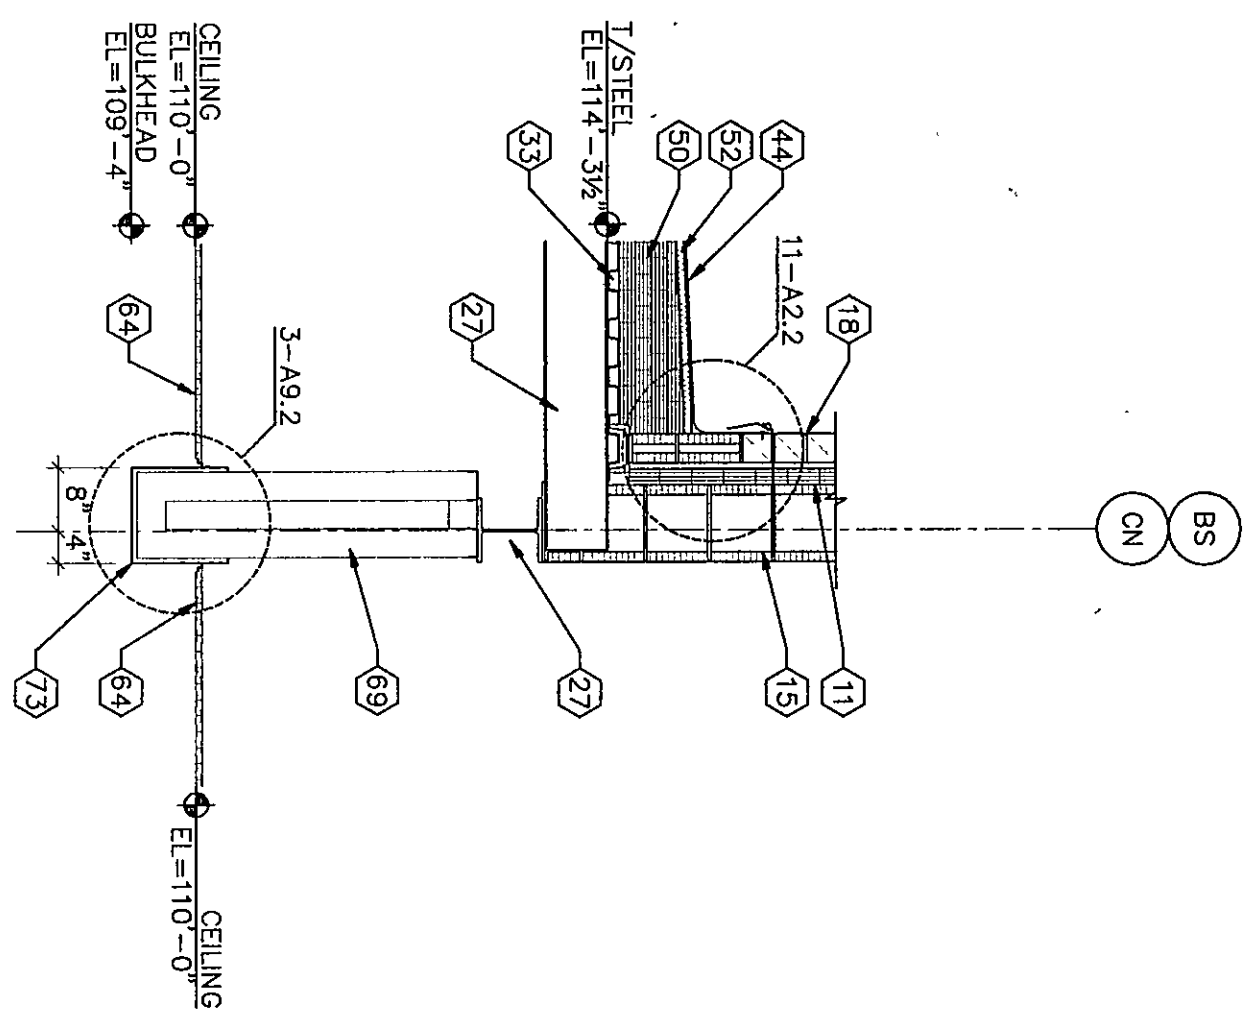


4A
DETAIL
1/2"=1'-0"

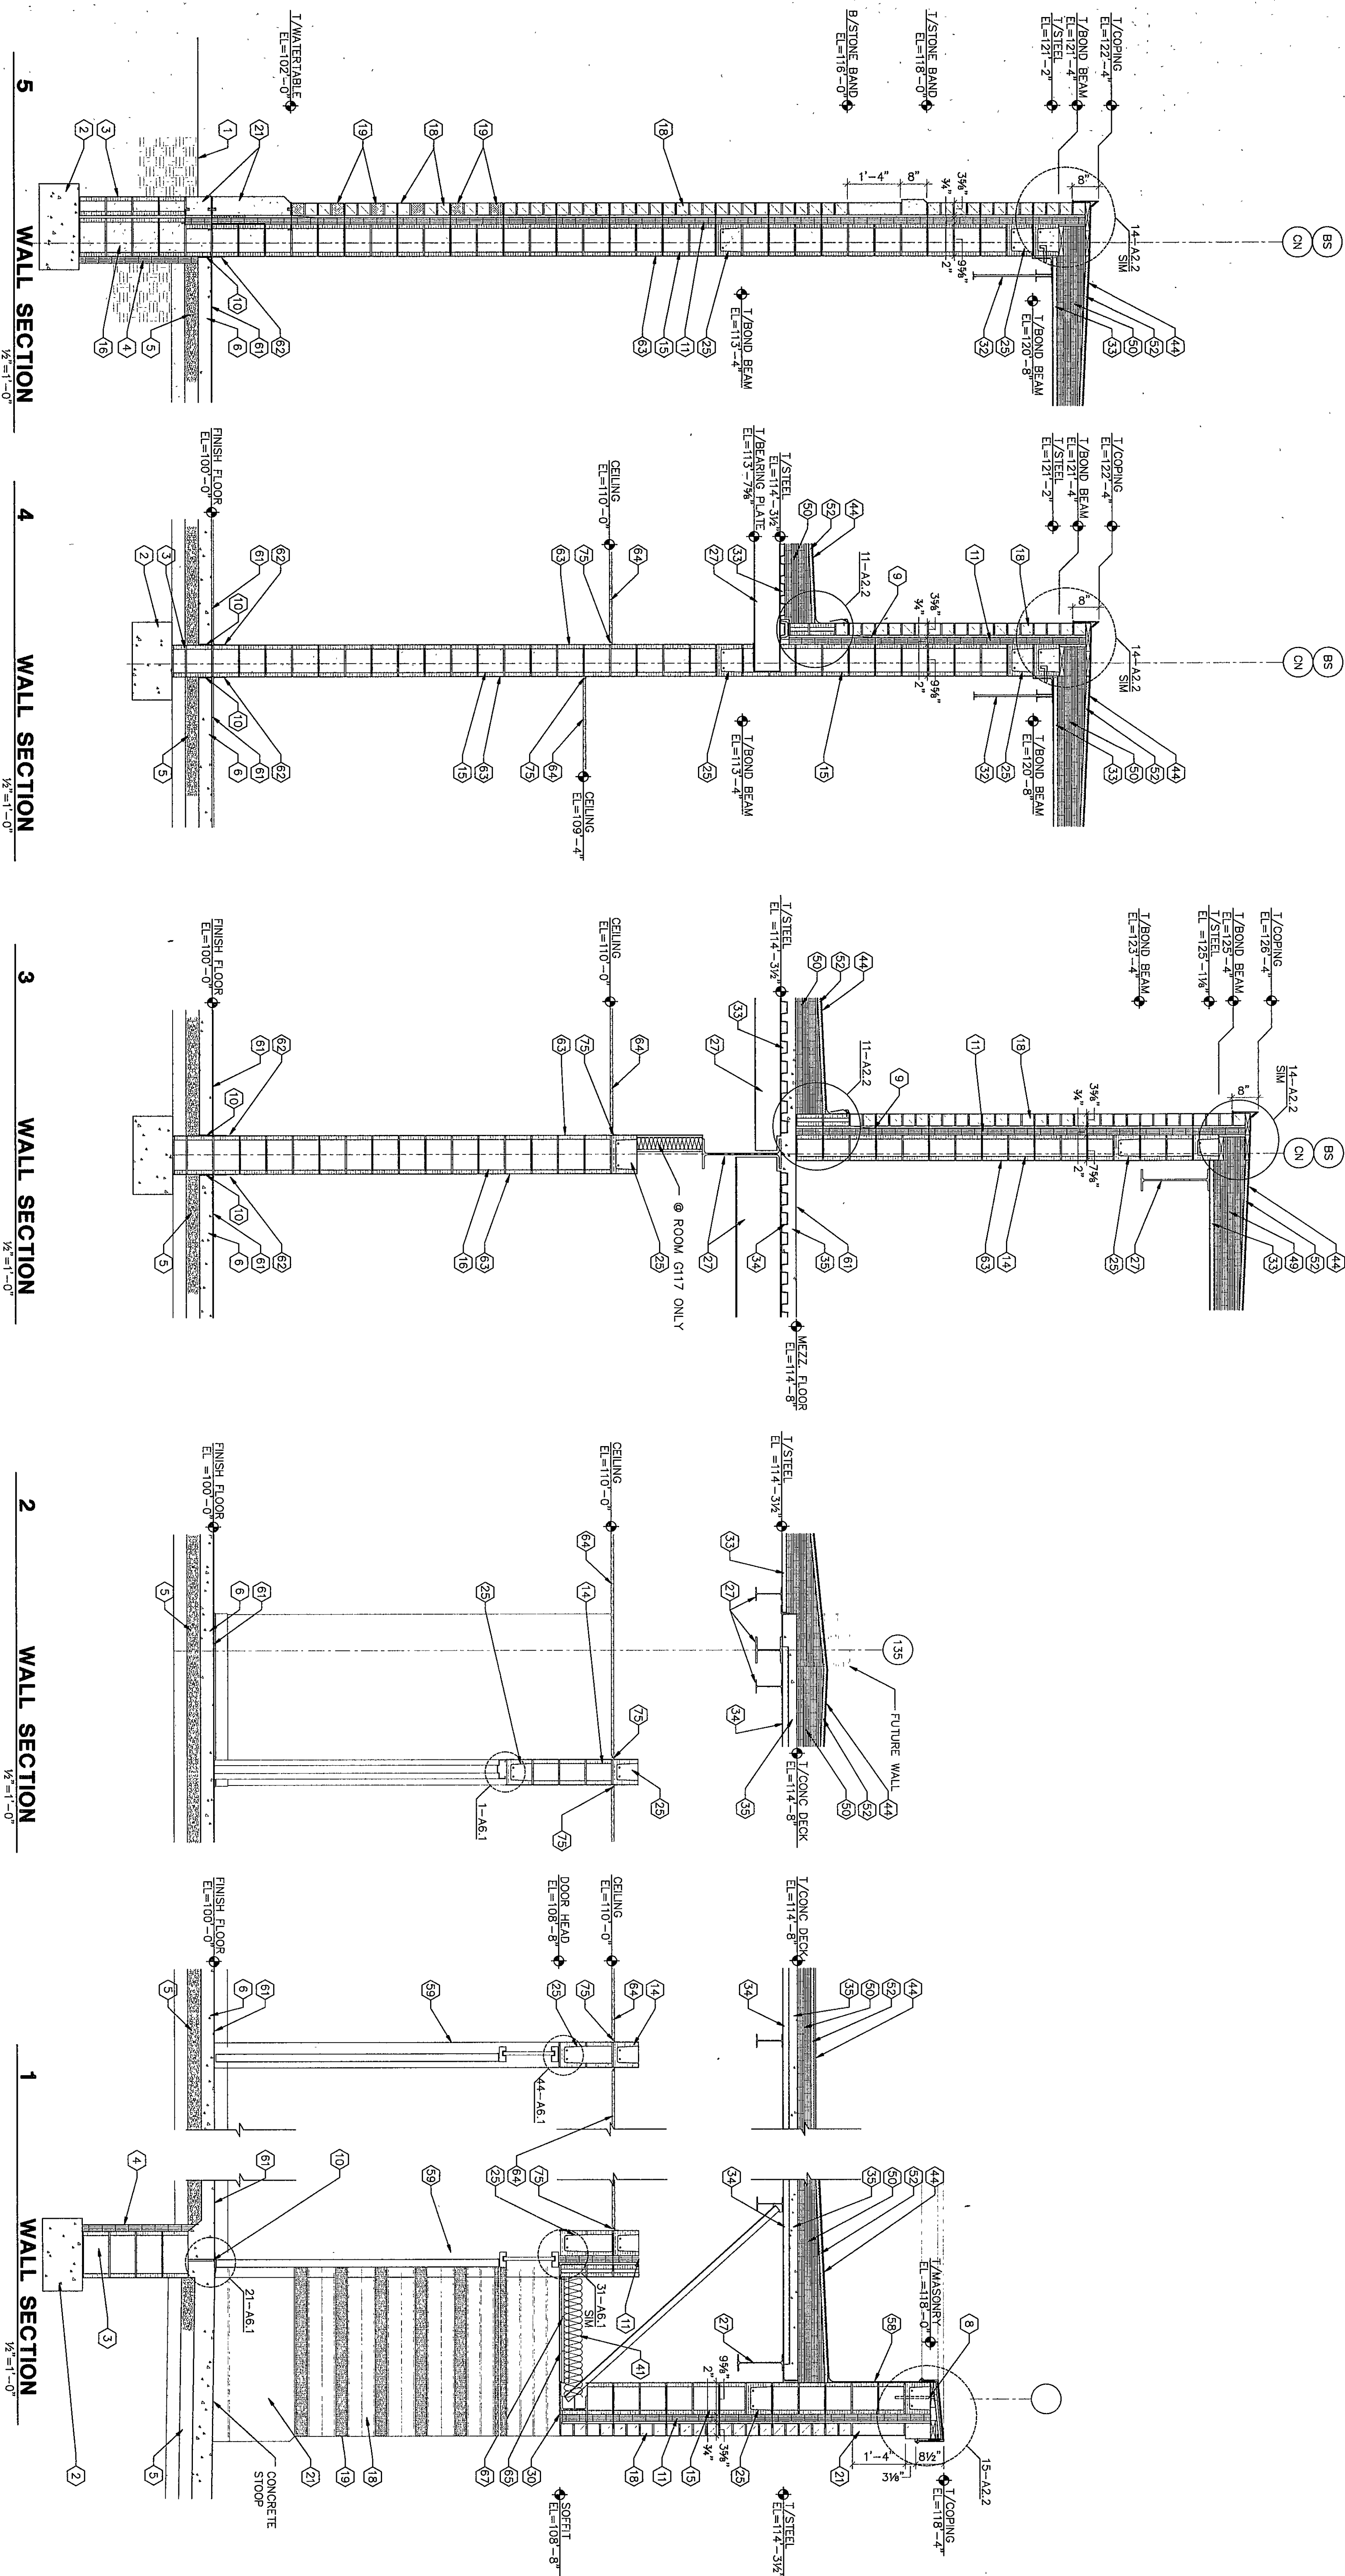

KEYNOTES

1. FINISH GRADE - REFER TO SITE DRAWINGS.
2. CONCRETE FOOTING - REFER TO STRUCTURAL DRAWINGS.
3. FOUNDATION WALL - REFER TO STRUCTURAL DRAWINGS.
4. 2" MINIMUM INSULATION - REFER TO SECTION 03200.
5. 4" DRAINAGE FILL OVER VAPOR BARRIER - REFER TO SECTION 03200.
6. CONCRETE CURB - REFER TO STRUCTURAL DRAWINGS.
7. 3/4" DIA. X 8" ANCHOR BOLT WITH HOOK AT 3/4" O.C. BY SECTION 04150 AND 04600. REFER TO SECTION 04150 AND 04600.
8. 10" CONCRETE MASONRY UNIT - REFER TO SECTION 04200.
9. 10" CONCRETE MASONRY UNIT - REFER TO SECTION 04200.
10. 10" CONCRETE MASONRY UNIT - REFER TO SECTION 04200.
11. 2" CANTY INSULATION - REFER TO SECTION 04200.
12. 10" CONCRETE MASONRY UNIT - REFER TO SECTION 04200.
13. 10" CONCRETE MASONRY UNIT - REFER TO SECTION 04200.
THE NEW
CHESTERTON HIGH SCHOOL
FOR THE
DUNELAND SCHOOL CORPORATION
CHESTERTON, INDIANA

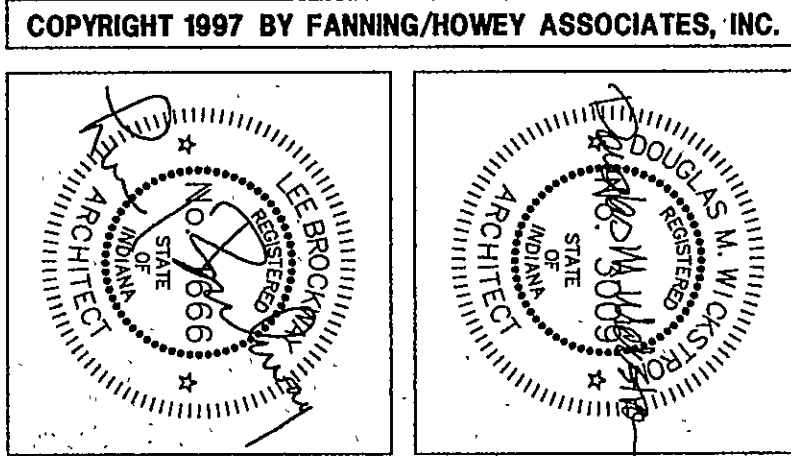

Fanning/Howey
Associates, Inc.
Architects Engineers Consultants

WALL SECTIONS

DRAWN BY: DMR
CHECKED BY: LEC

COMM. NO.: 95067.00
DATE: APRIL 21, 1997

REVISIONS NO. DATE

A5.11

CHESTERTON HIGH SCHOOL
95067.00