


NOTE:
FOR ADDITIONAL MASONRY BOND BEAM
AND MASONRY UNITS INFORMATION
SEE S3.1 TO S3.9 & S5.1 TO S5.9

KEYNOTES

1. FINISH GRADE - REFER TO SITE DRAWINGS.
2. CONCRETE FOOTING - REFER TO STRUCTURAL DRAWINGS.
3. FOUNDATION WALL - REFER TO STRUCTURAL DRAWINGS.
4. 2" PERIMETER INSULATION - REFER TO 4" DRAINAGE FILL OVER VAPOR BARRIER OVER 4" DRAINAGE FILL.
5. CONCRETE SLAB - REFER TO STRUCTURAL DRAWINGS.
6. 3/4" DIA. X 8" ANCHOR BOLT WITH HOOK AT 32" O.C. BY SECTION 0450.
7. THRU-WALL FLASHING WITH WEAP HOLES REFER TO SECTION 0450 AND 0450.
8. 1/2" EXPANSION JOINT MATERIAL - REFER TO SECTION 0450.
9. 2" PERIMETER INSULATION - REFER TO SECTION 0450.
10. 4" CONCRETE MASONRY UNIT - REFER TO SECTION 0450.
11. 8" CONCRETE MASONRY UNIT - REFER TO SECTION 0450.
12. 12" CONCRETE MASONRY UNIT - REFER TO SECTION 0450.
13. 16" CONCRETE MASONRY UNIT - REFER TO SECTION 0450.
14. 20" CONCRETE MASONRY UNIT - REFER TO SECTION 0450.
15. 24" CONCRETE MASONRY UNIT - REFER TO SECTION 0450.
16. 28" CONCRETE MASONRY UNIT - REFER TO SECTION 0450.
17. 32" CONCRETE MASONRY UNIT - REFER TO SECTION 0450.
18. FACE BRICK - COLOR "X" - REFER TO SECTION 0450.
19. FACE BRICK - COLOR "Y" - REFER TO SECTION 0450.
20. FACE BRICK - COLOR "Z" - REFER TO SECTION 0450.
21. CAST STONE - REFER TO SECTION 0472.
22. CAST STONE CORNER - REFER TO SECTION 0472.
23. FILL CAU CORE WITH GROUT.
24. CAU BALANCE - REFER TO SECTION 0450.
25. CAU BOND BEAM - REFER TO STRUCTURAL DRAWINGS.
26. STEEL COLUMN - REFER TO STRUCTURAL DRAWINGS.
27. STEEL BEAM - REFER TO STRUCTURAL DRAWINGS.
28. STEEL ANGLE - REFER TO STRUCTURAL DRAWINGS.
29. STEEL TUBE - REFER TO STRUCTURAL DRAWINGS.
30. STEEL CHANNEL - REFER TO STRUCTURAL DRAWINGS.
31. STEEL TUBE - REFER TO STRUCTURAL DRAWINGS.
32. STEEL ANGLE - REFER TO STRUCTURAL DRAWINGS.
33. 1/4" METAL DECK - REFER TO STRUCTURAL DRAWINGS.
34. CONCRETE SLAB OVER METAL DECK - REFER TO STRUCTURAL DRAWINGS.
35. CONCRETE SLAB OVER METAL DECK - REFER TO STRUCTURAL DRAWINGS.
36. STEEL LUNING - REFER TO DETAIL 1-A10.1.
37. STEEL GORGE - REFER TO DETAIL 1-A10.1.
38. 1/4" O.D. STEEL PIPE GROUND RAIL AT TOP AND VERTICAL SURFACING. PROVIDE VERTICAL SURFACING AT 1/4" DIA. INCHES AT 1/4" DIA. INCHES. THEAT WOOD BLOCKING. SEE AS INDICATED.
39. 1/4" TREATED PLYWOOD SHEATHING.
40. 1/4" TREATED PLYWOOD SHEATHING.
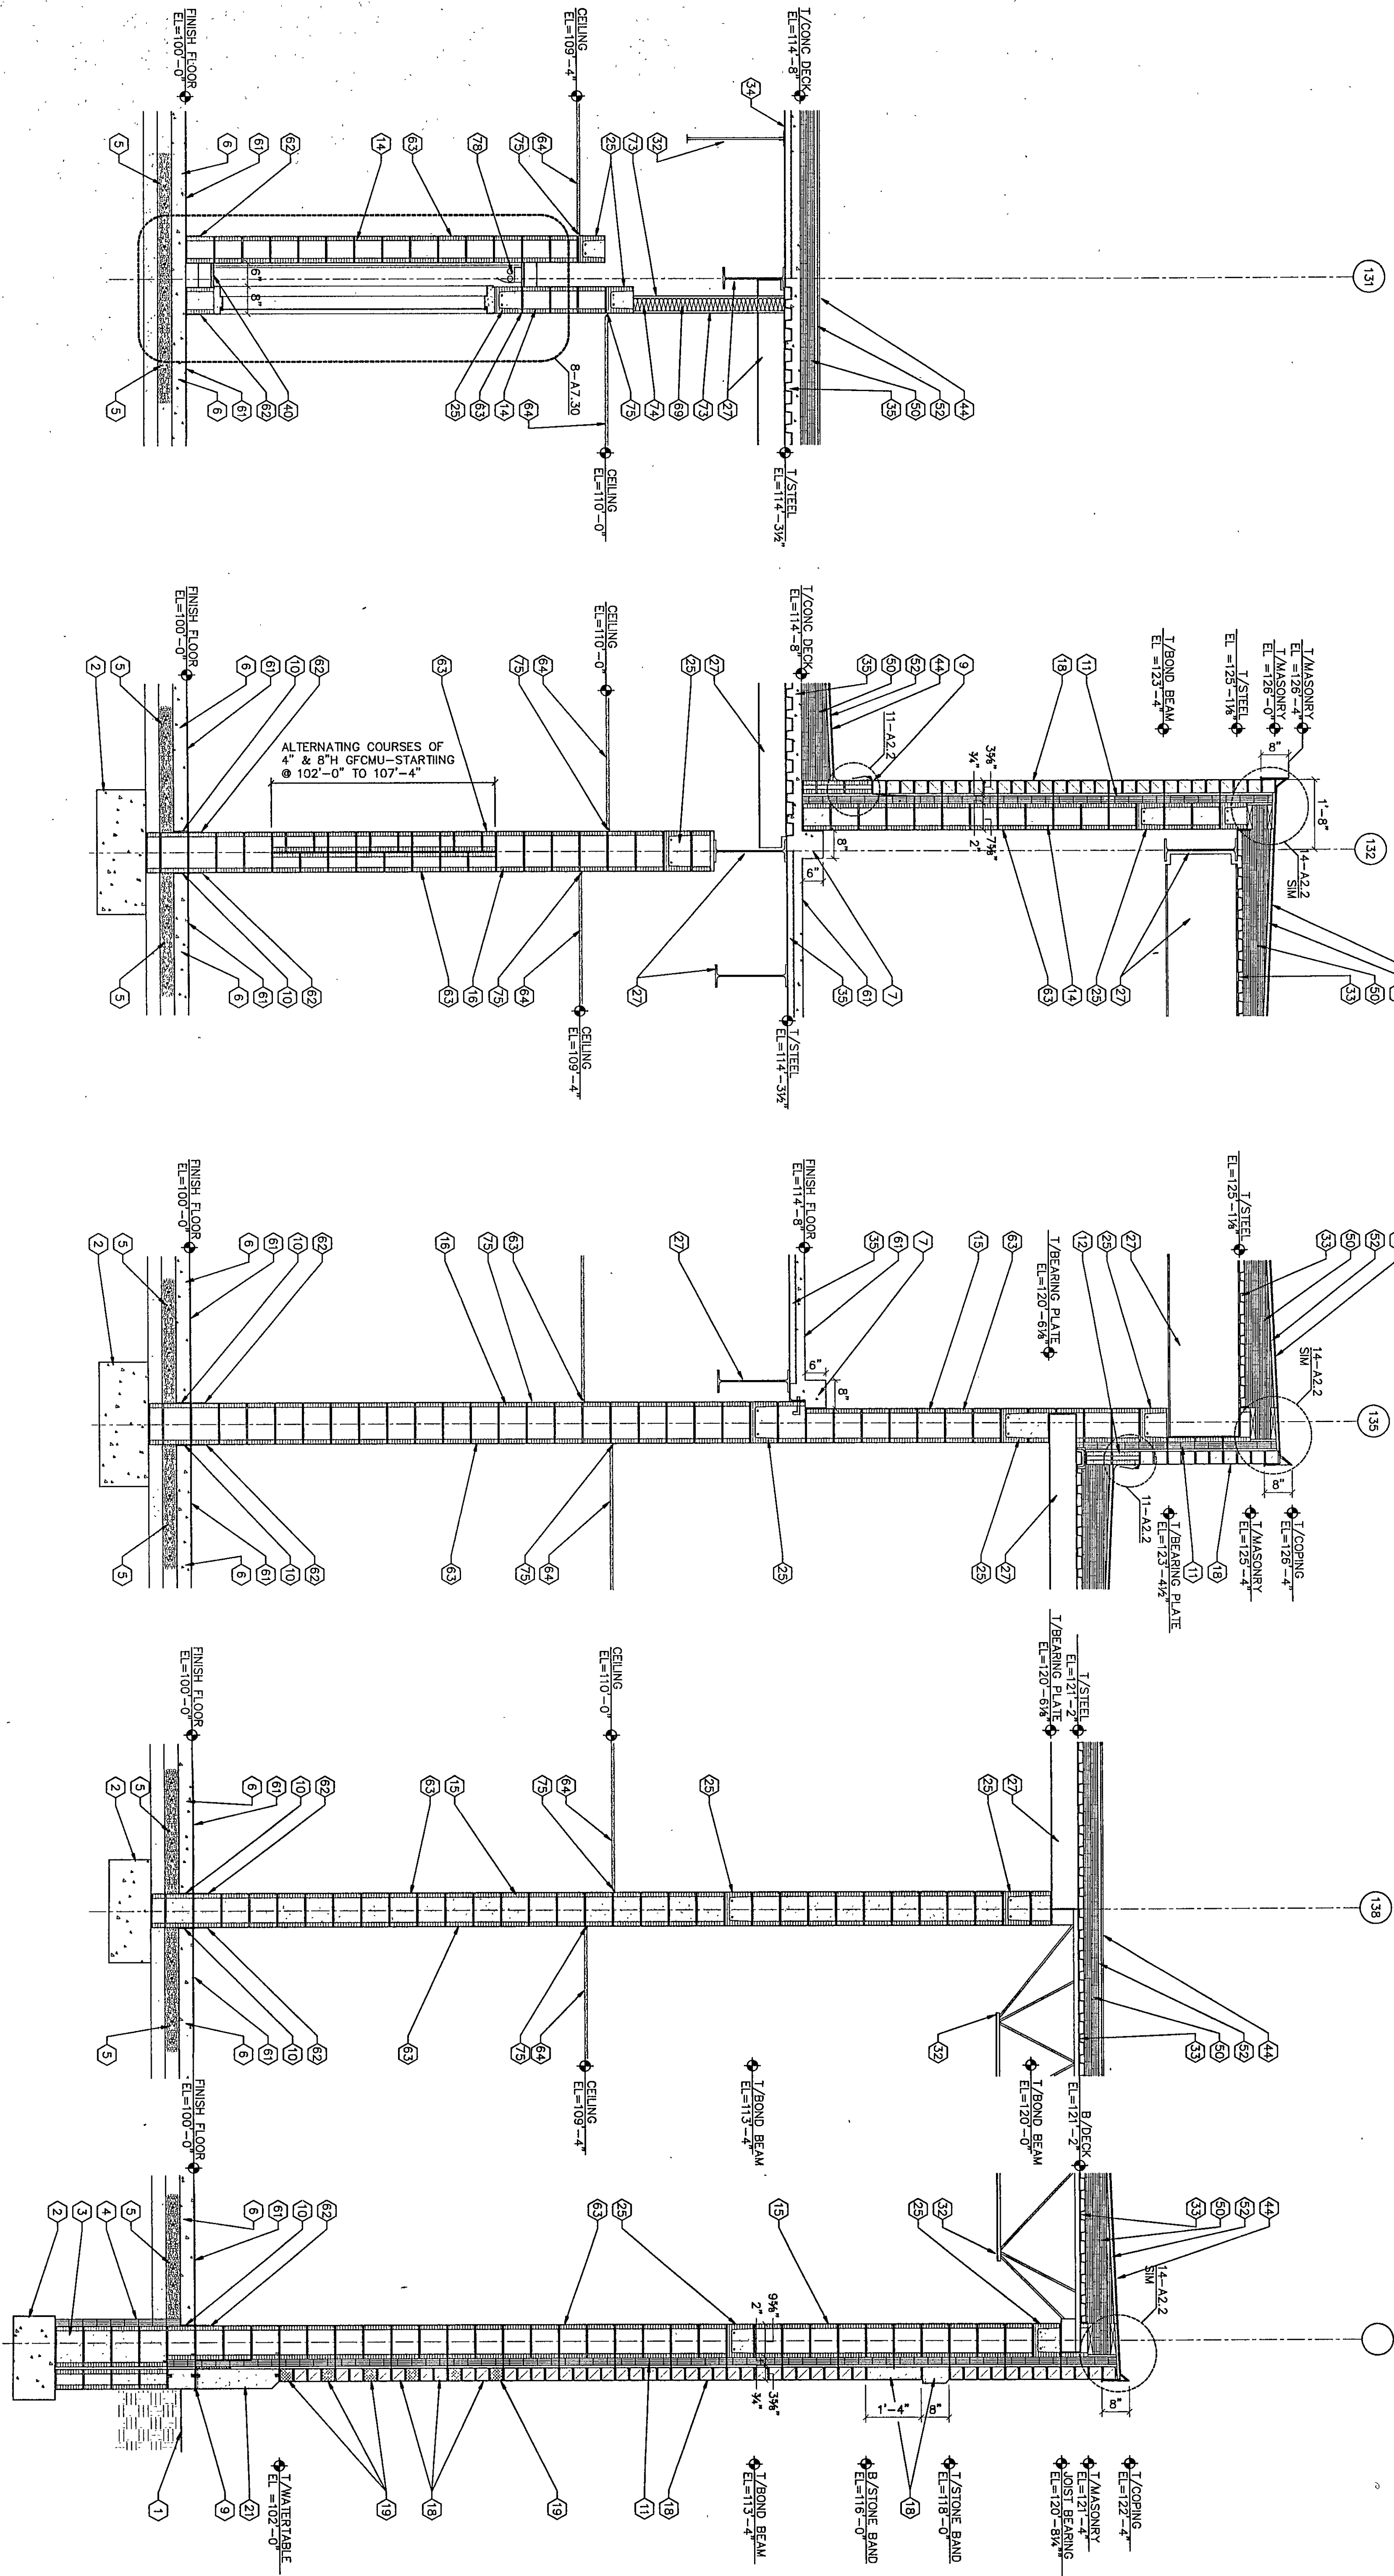

5 WALL SECTION
1/8"=1'-0"


4 WALL SECTION
1/8"=1'-0"

3 WALL SECTION
1/8"=1'-0"

2 WALL SECTION
1/8"=1'-0"

1 WALL SECTION
1/8"=1'-0"

COPYRIGHT 1997 BY FANNING/HOWEY ASSOCIATES, INC.

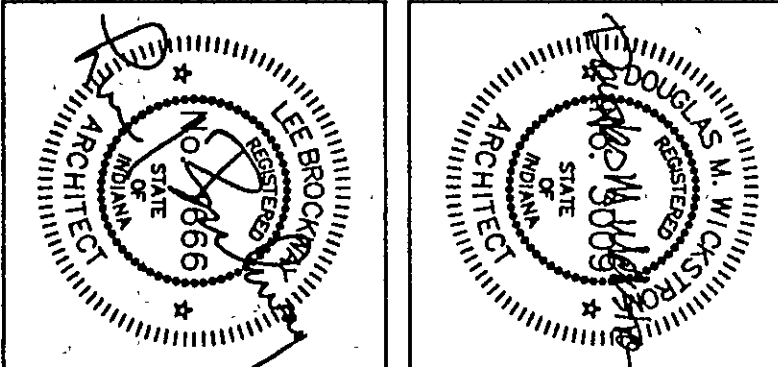

THE NEW
CHESTERTON HIGH SCHOOL
FOR THE
DUNELAND SCHOOL CORPORATION
CHESTERTON, INDIANA

Fanning/Howey
Associates, Inc.
Architects Engineers Consultants

WALL SECTIONS	
DRAWN BY: DMR	COMM. NO.: 95067.00
CHECKED BY: LEC	DATE: APRIL 21, 1997
A5.12	REVISIONS NO. DATE

CHESTERTON HIGH SCHOOL
95067.00