


NOTE:
FOR ADDITIONAL MASONRY BOND BEAM
AND MASONRY LINTEL INFORMATION
SEE SS 110 S539 & SS 110 S539



KEYNOTES

1. FINISH GRADE - REFER TO SITE DRAWINGS.
2. FOUNDATION FOOTING - REFER TO STRUCTURAL DRAWINGS.
3. FOUNDATION WALL - REFER TO STRUCTURAL DRAWINGS.
4. RIGID INSULATION - REFER TO SECTION 04150.
5. 4" DRAINAGE FILL OVER 4" DRAINAGE BARRIER.
6. CONCRETE SLAB - REFER TO STRUCTURAL DRAWINGS.
7. 3/4" DIA. X 8" ANCHOR BOLT WITH HOOK AT 18" O.C. BY SECTION 04150.
8. 1/2" DIA. X 8" ANCHOR BOLT WITH HOOK AT 18" O.C. BY SECTION 04150.
9. 1/4" EXPANSION JOINT MATERIAL - REFER TO SECTION 04150 AND 04200.
10. 2" CAVITY INSULATION - REFER TO SECTION 04200.
11. 4" CONCRETE MASONRY UNIT - REFER TO SECTION 04200.
12. 8" CONCRETE MASONRY UNIT - REFER TO SECTION 04200.
13. 8" CONCRETE MASONRY UNIT - REFER TO SECTION 04200.
14. 10" CONCRETE MASONRY UNIT - REFER TO SECTION 04200.
15. 12" CONCRETE MASONRY UNIT - REFER TO SECTION 04200.
16. 14" CONCRETE MASONRY UNIT - REFER TO SECTION 04200.
17. 16" CONCRETE MASONRY UNIT - REFER TO SECTION 04200.
18. FACE BRICK, COLOR "X" - REFER TO SECTION 04200.
19. FACE BRICK, COLOR "Y" - REFER TO SECTION 04200.
20. CAST STONE - REFER TO SECTION 04200.
21. CAST STONE COPING - REFER TO SECTION 04200.
22. CAST STONE CORNER - REFER TO SECTION 04200.
23. CAST STONE CHIMNEY - REFER TO SECTION 04200.
24. CAST STONE CHIMNEY - REFER TO SECTION 04200.
6 DETAIL
1/2"=1'-0"

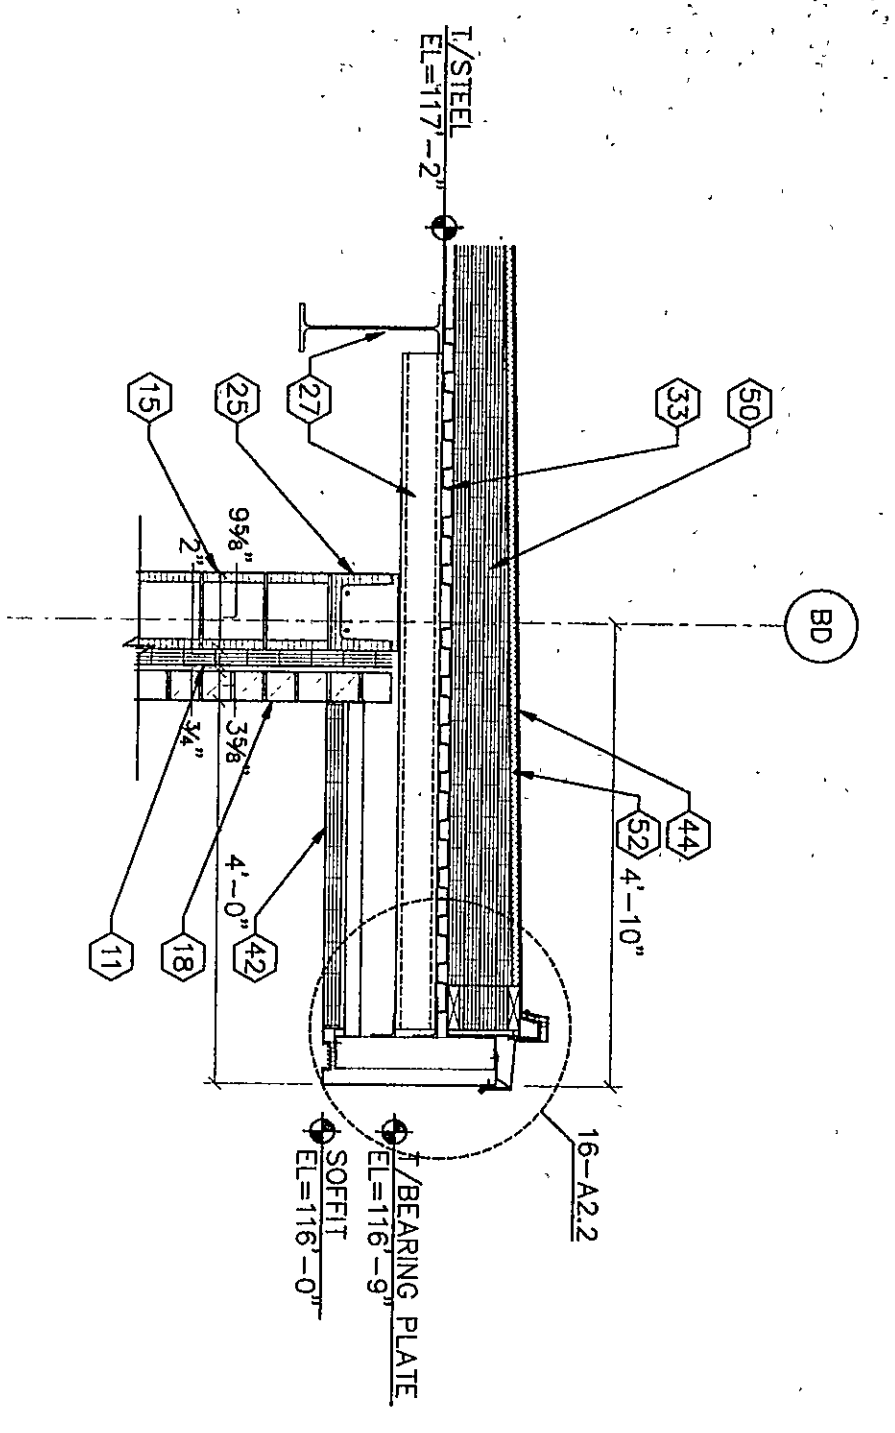


5A DETAIL
1/2"=1'-0"

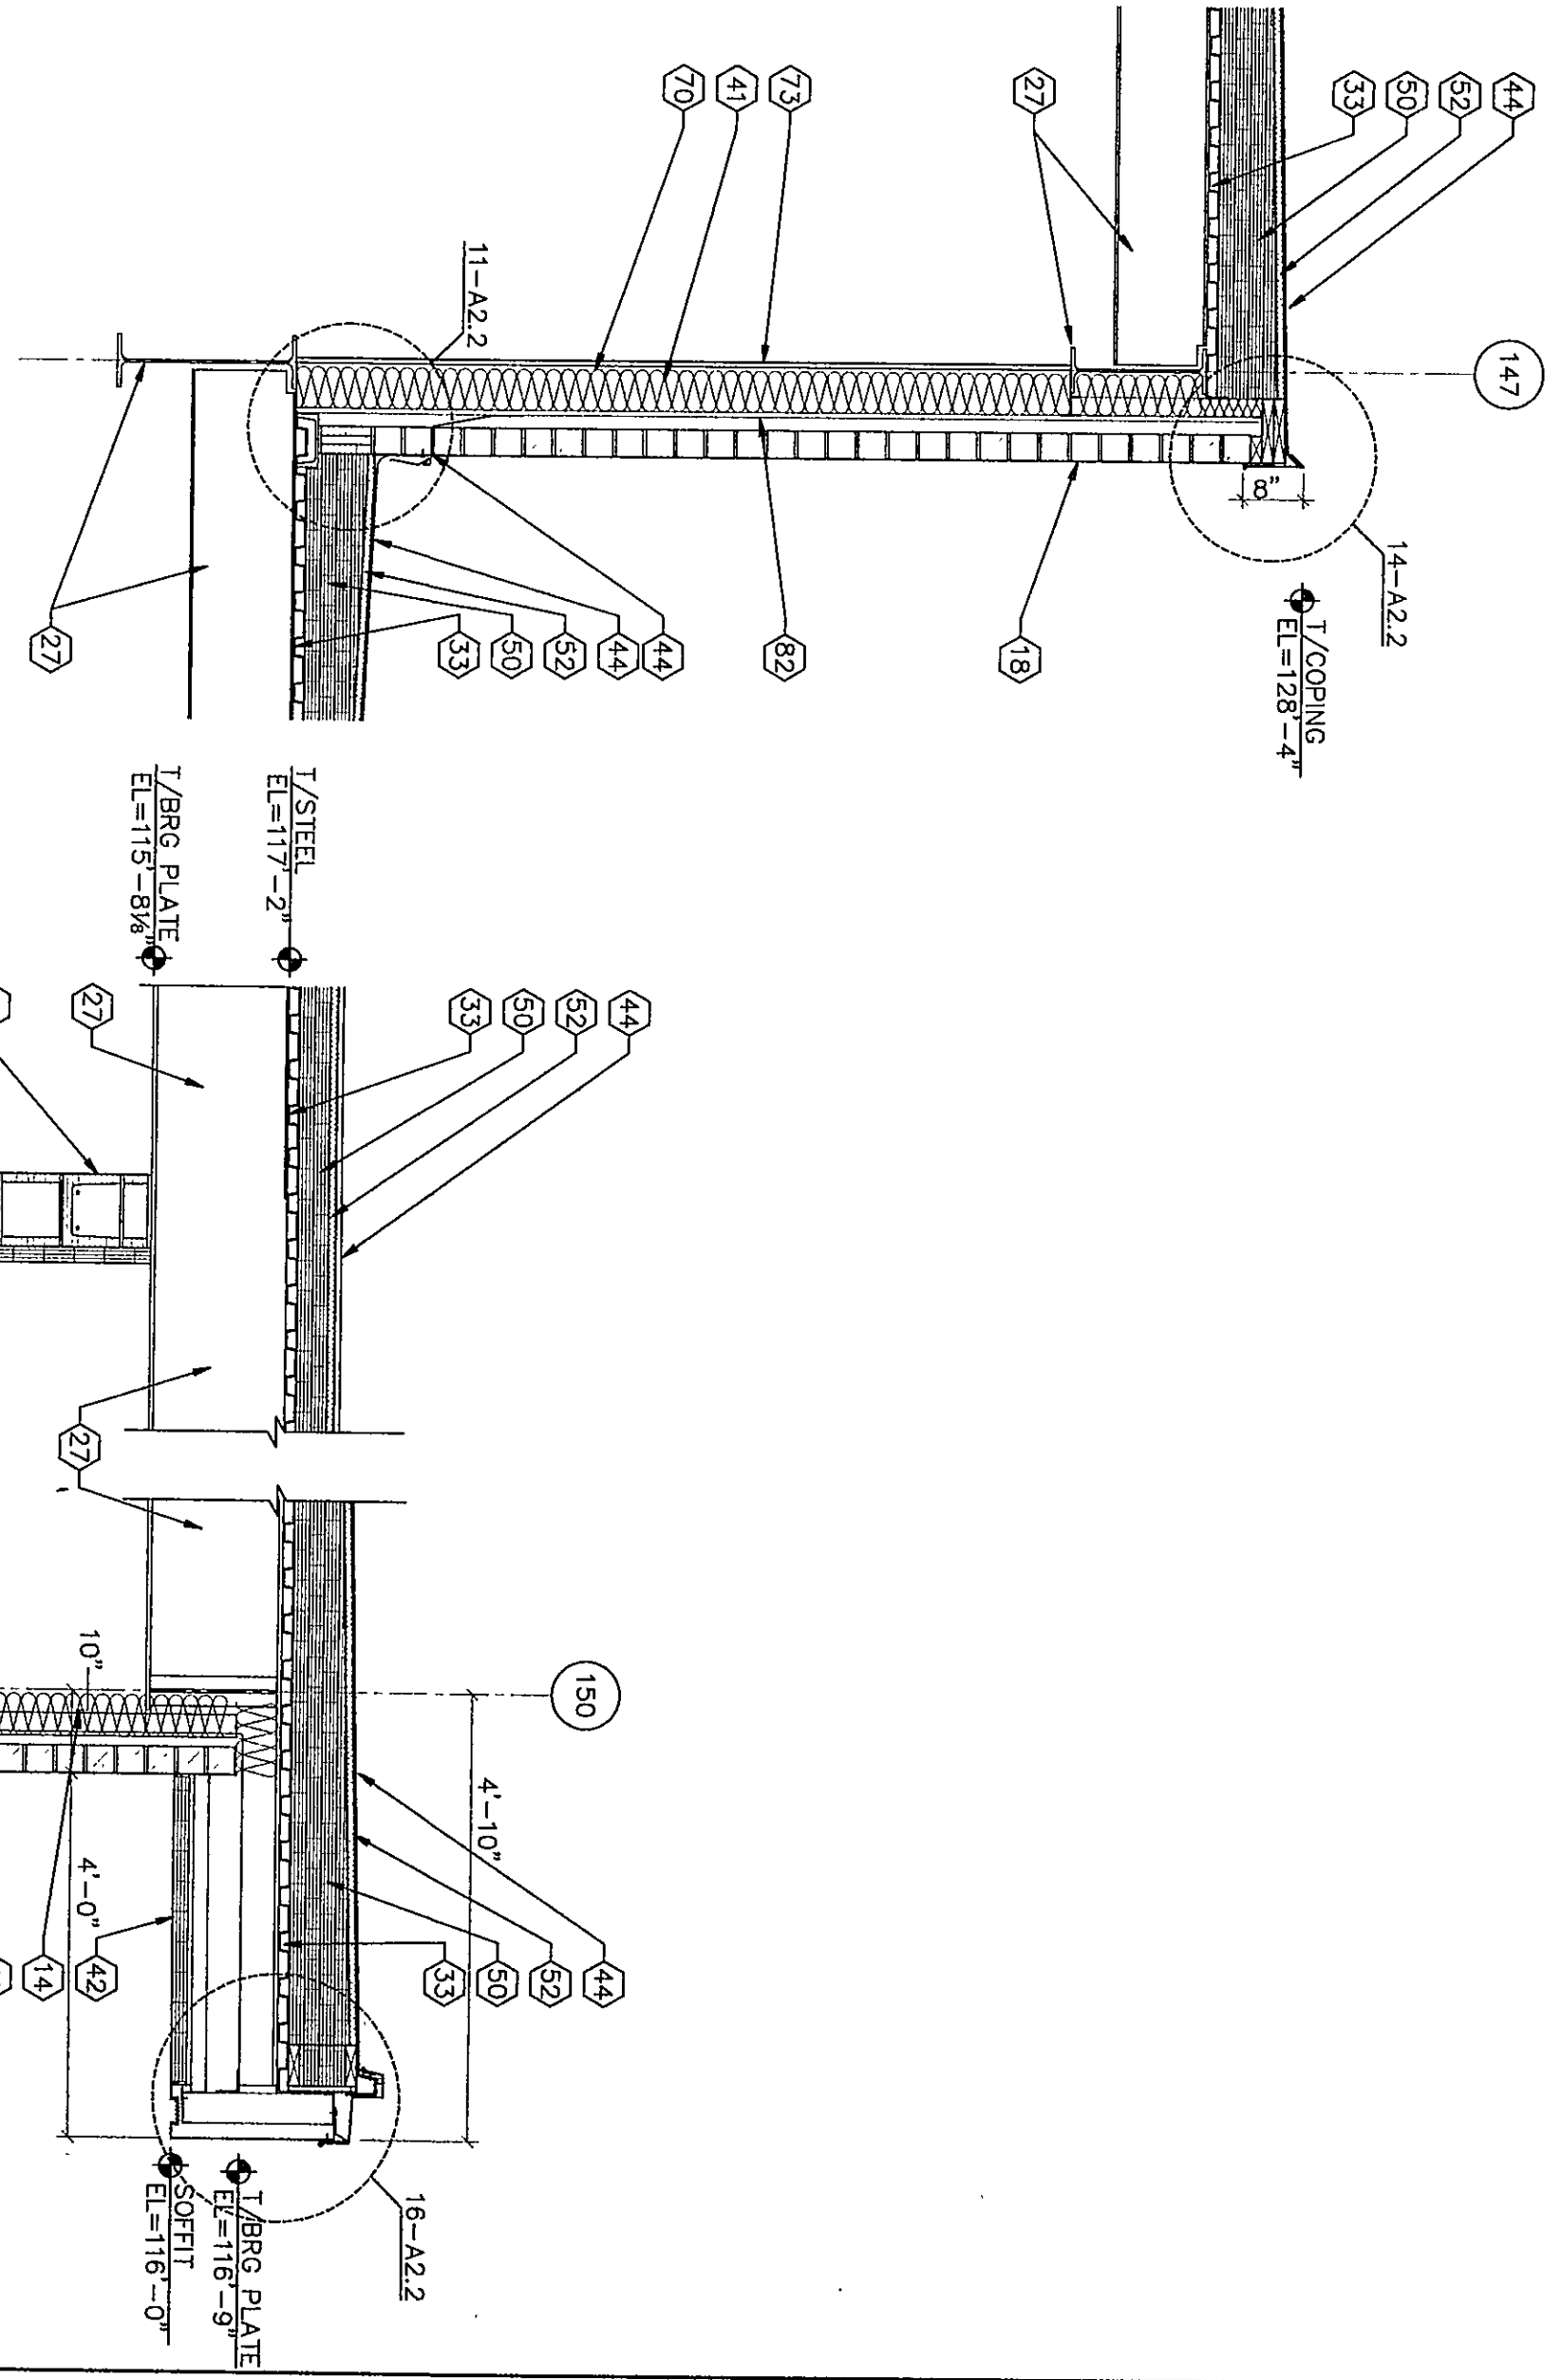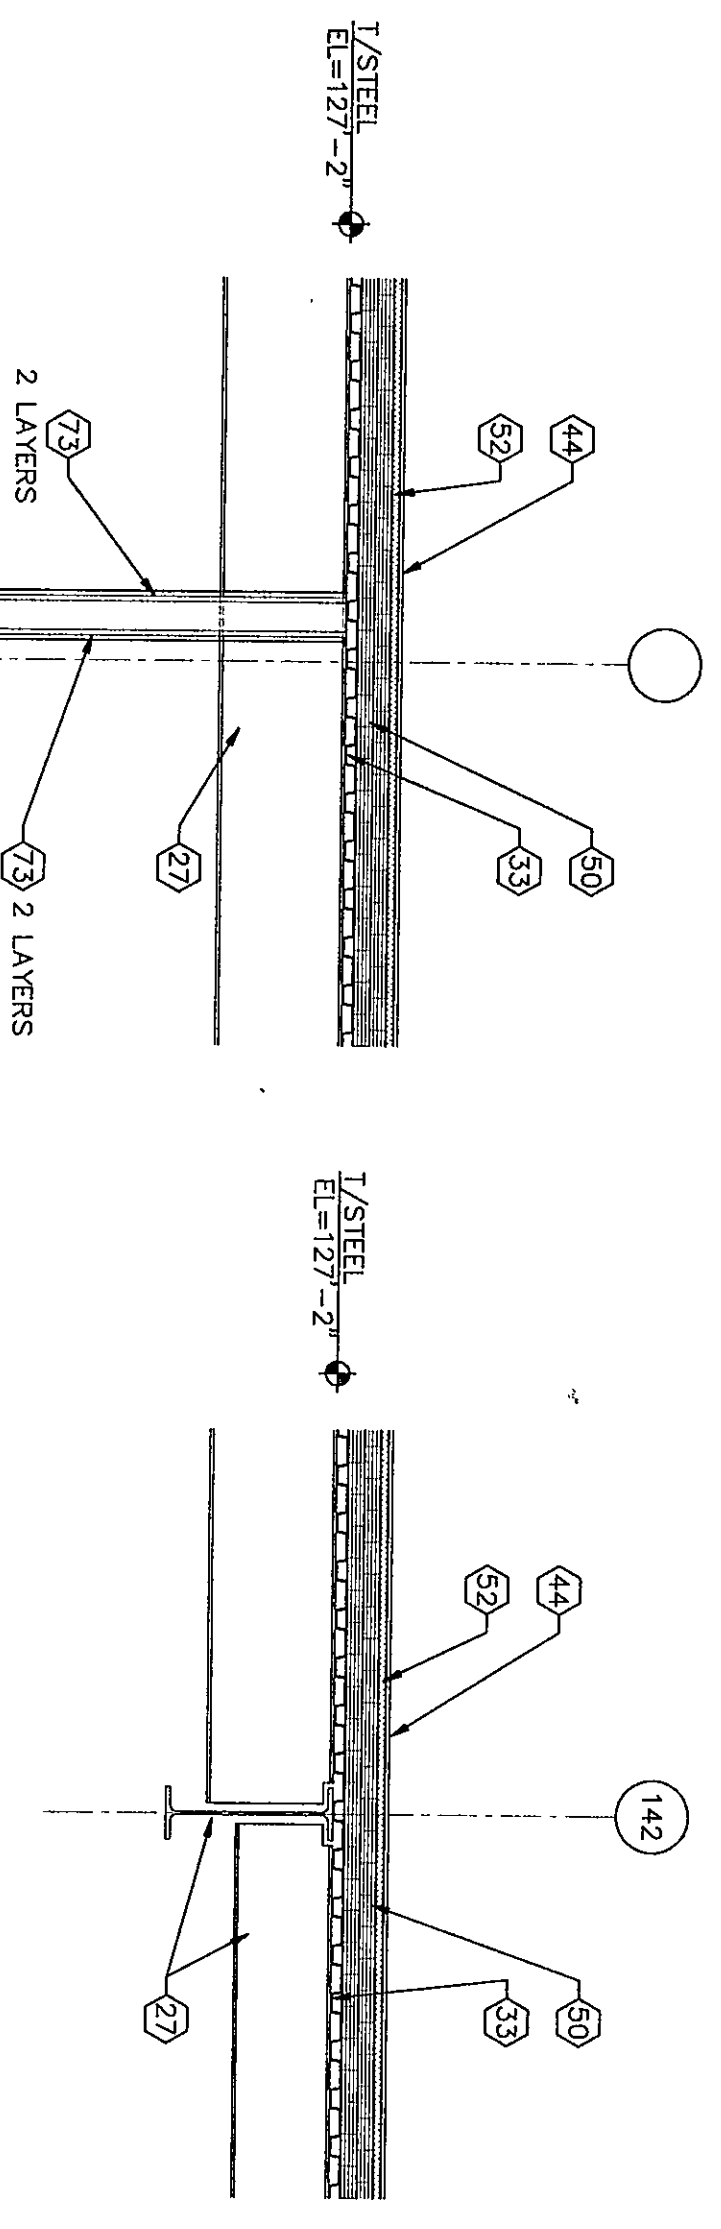


5 WALL SECTION
1/2"=1'-0"

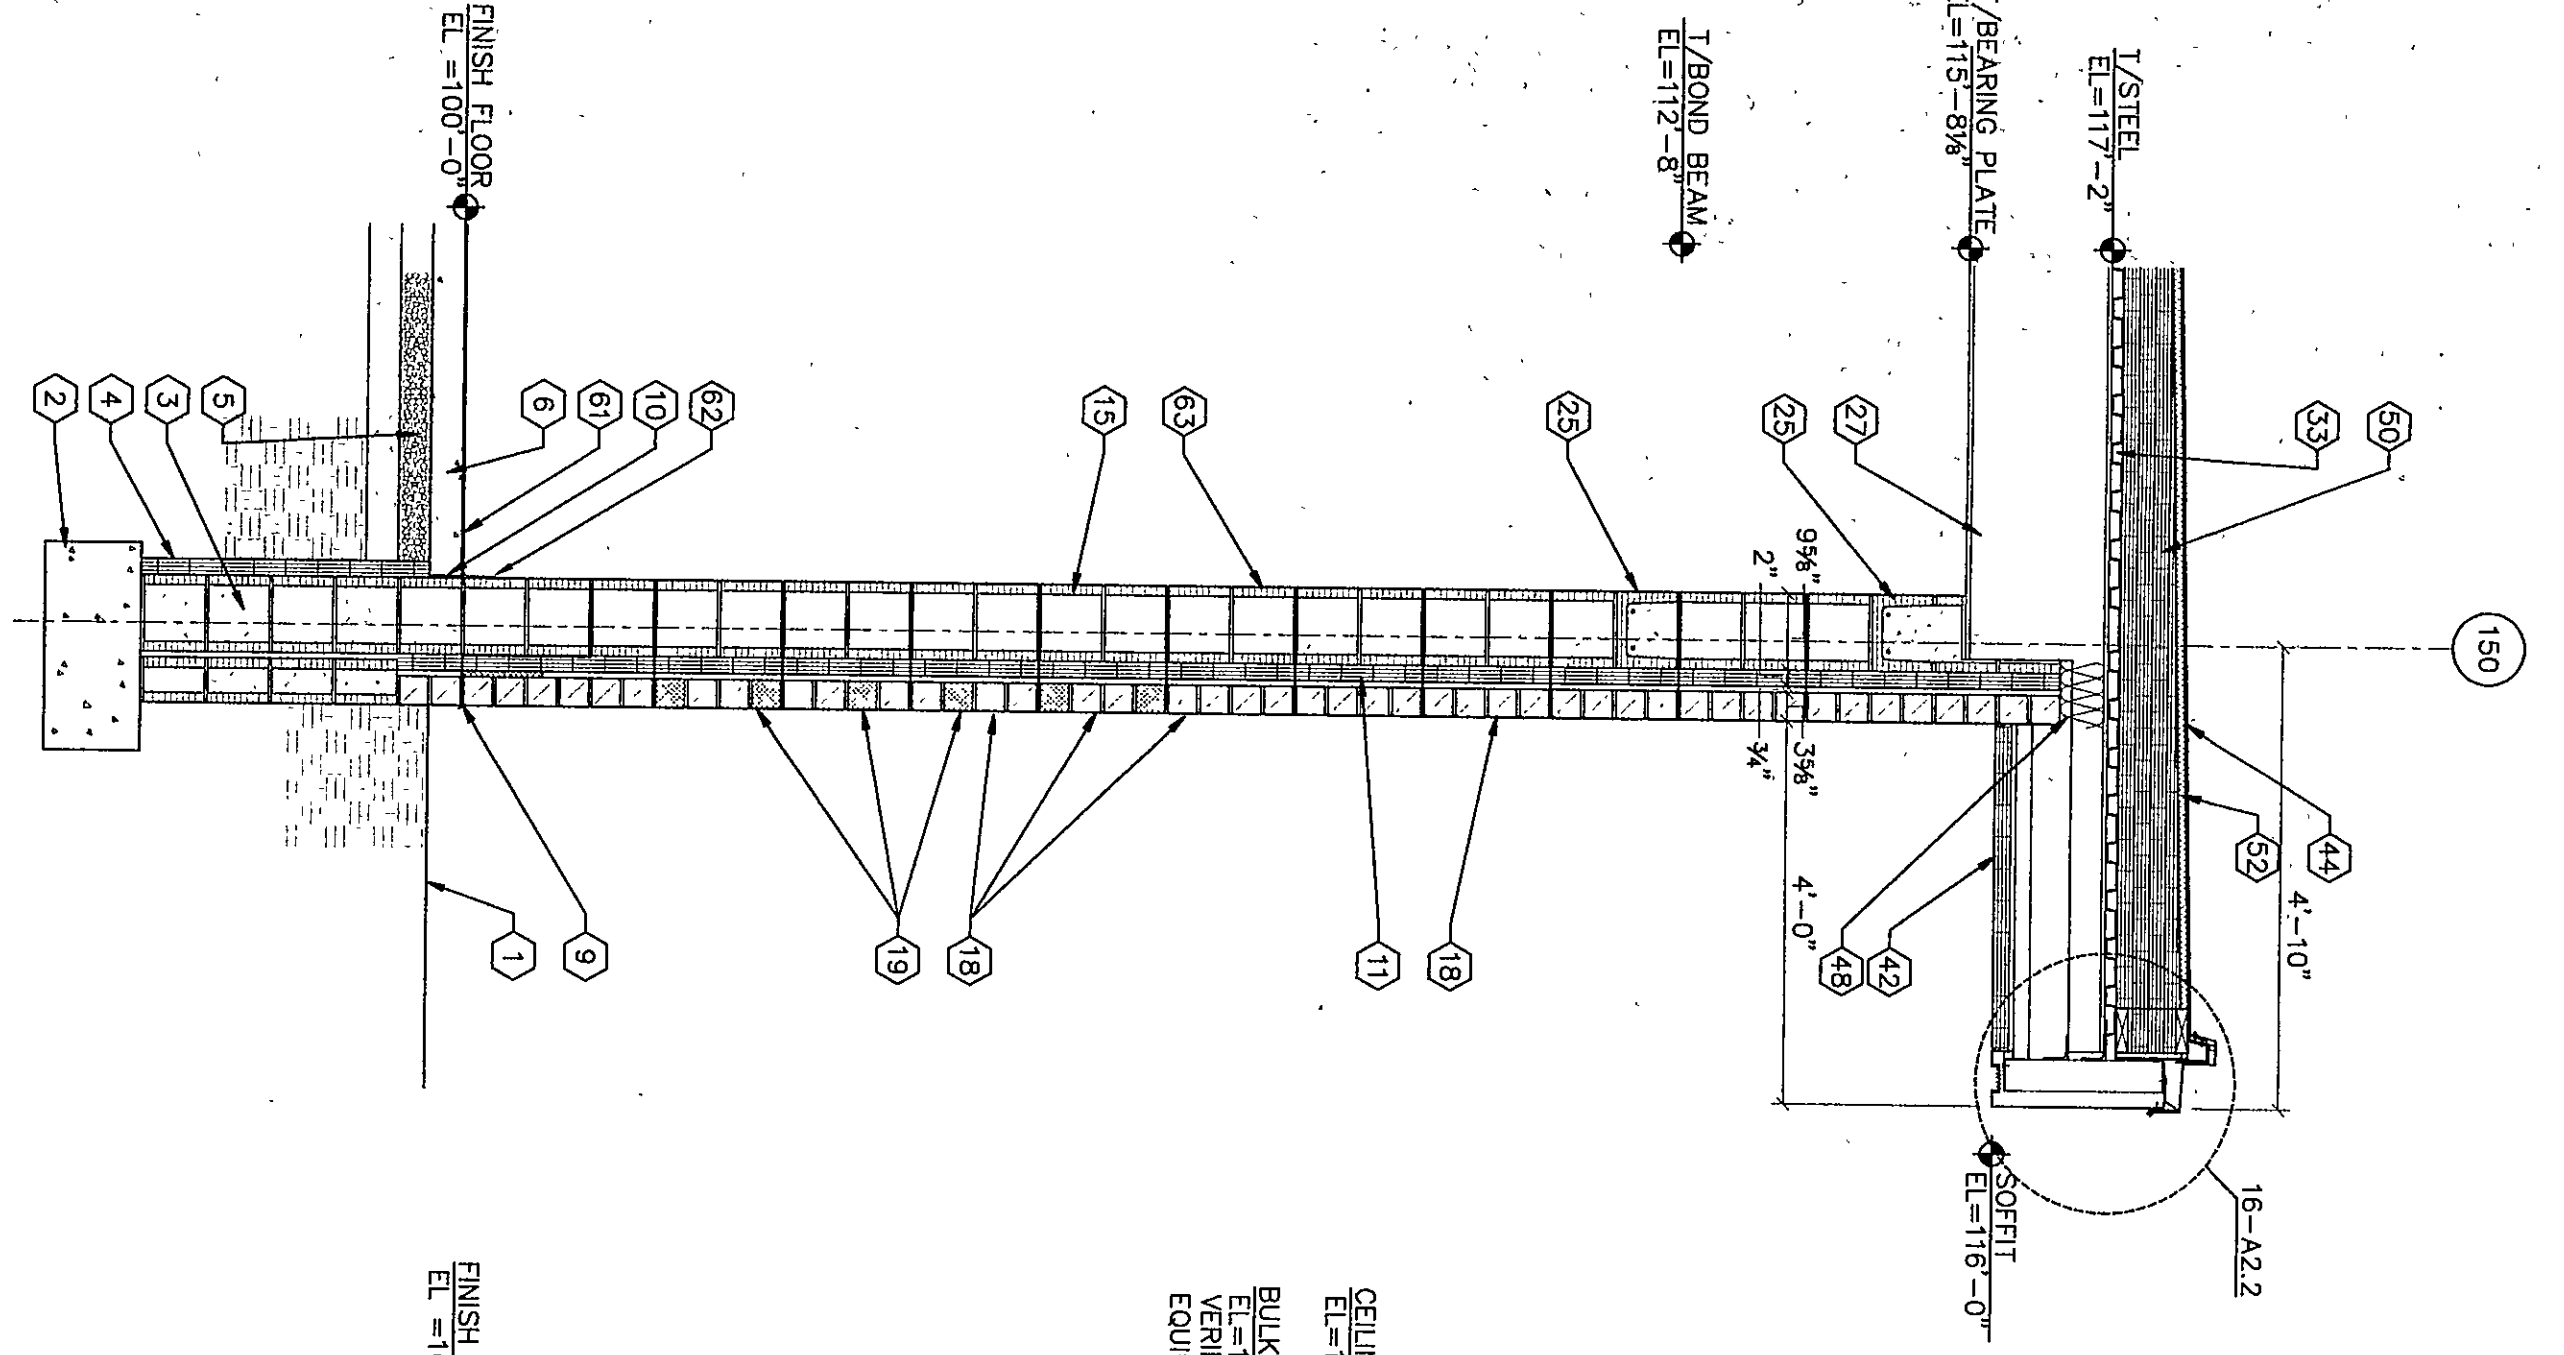


4 WALL SECTION
1/2"=1'-0"

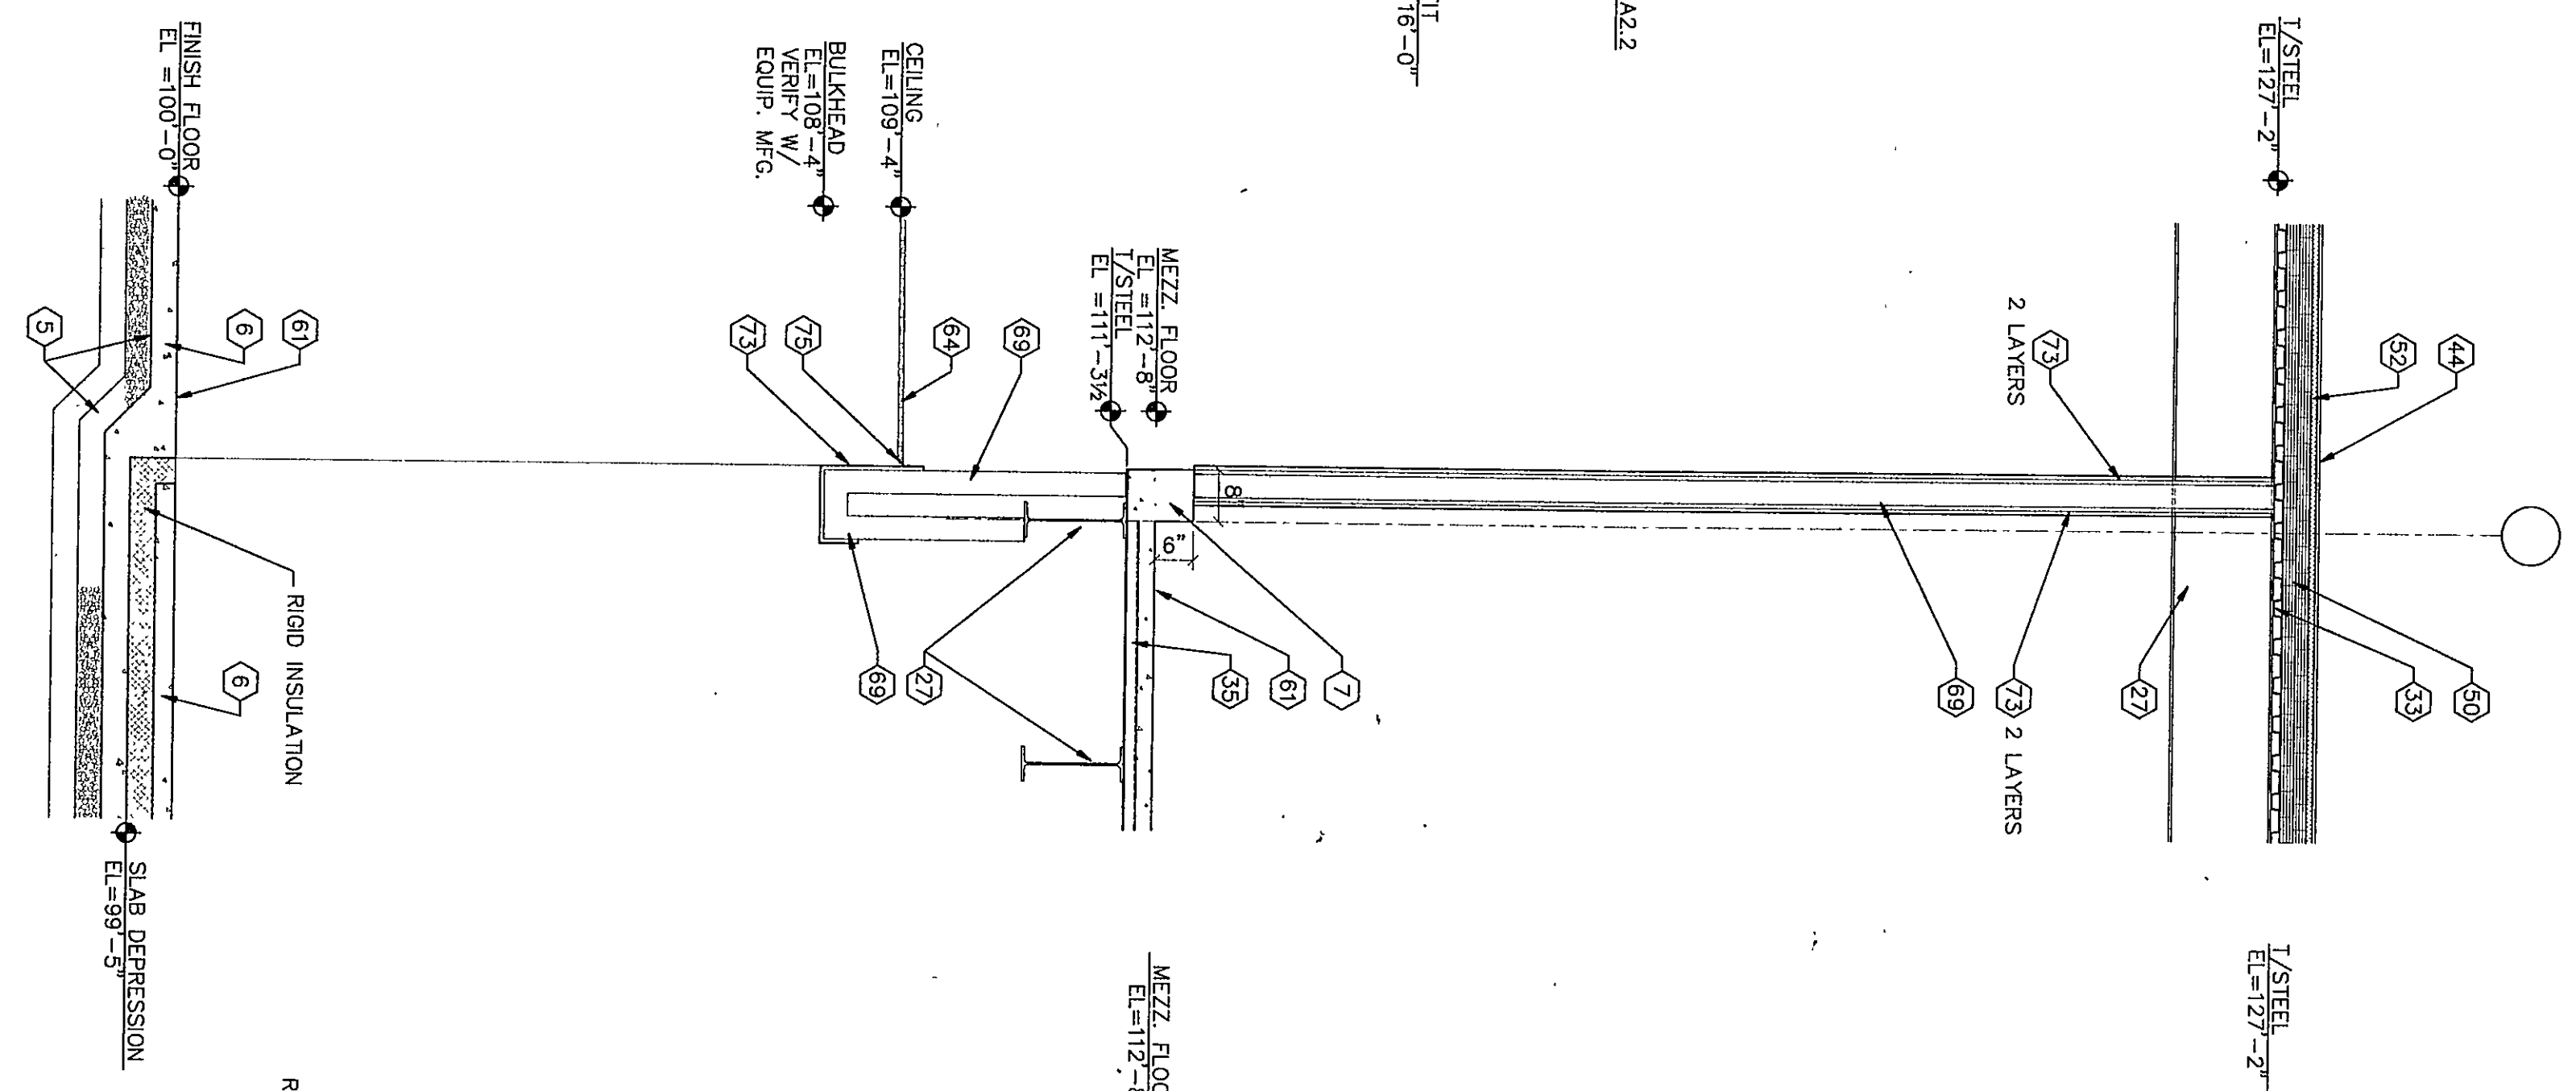



3 WALL SECTION
1/2"=1'-0"

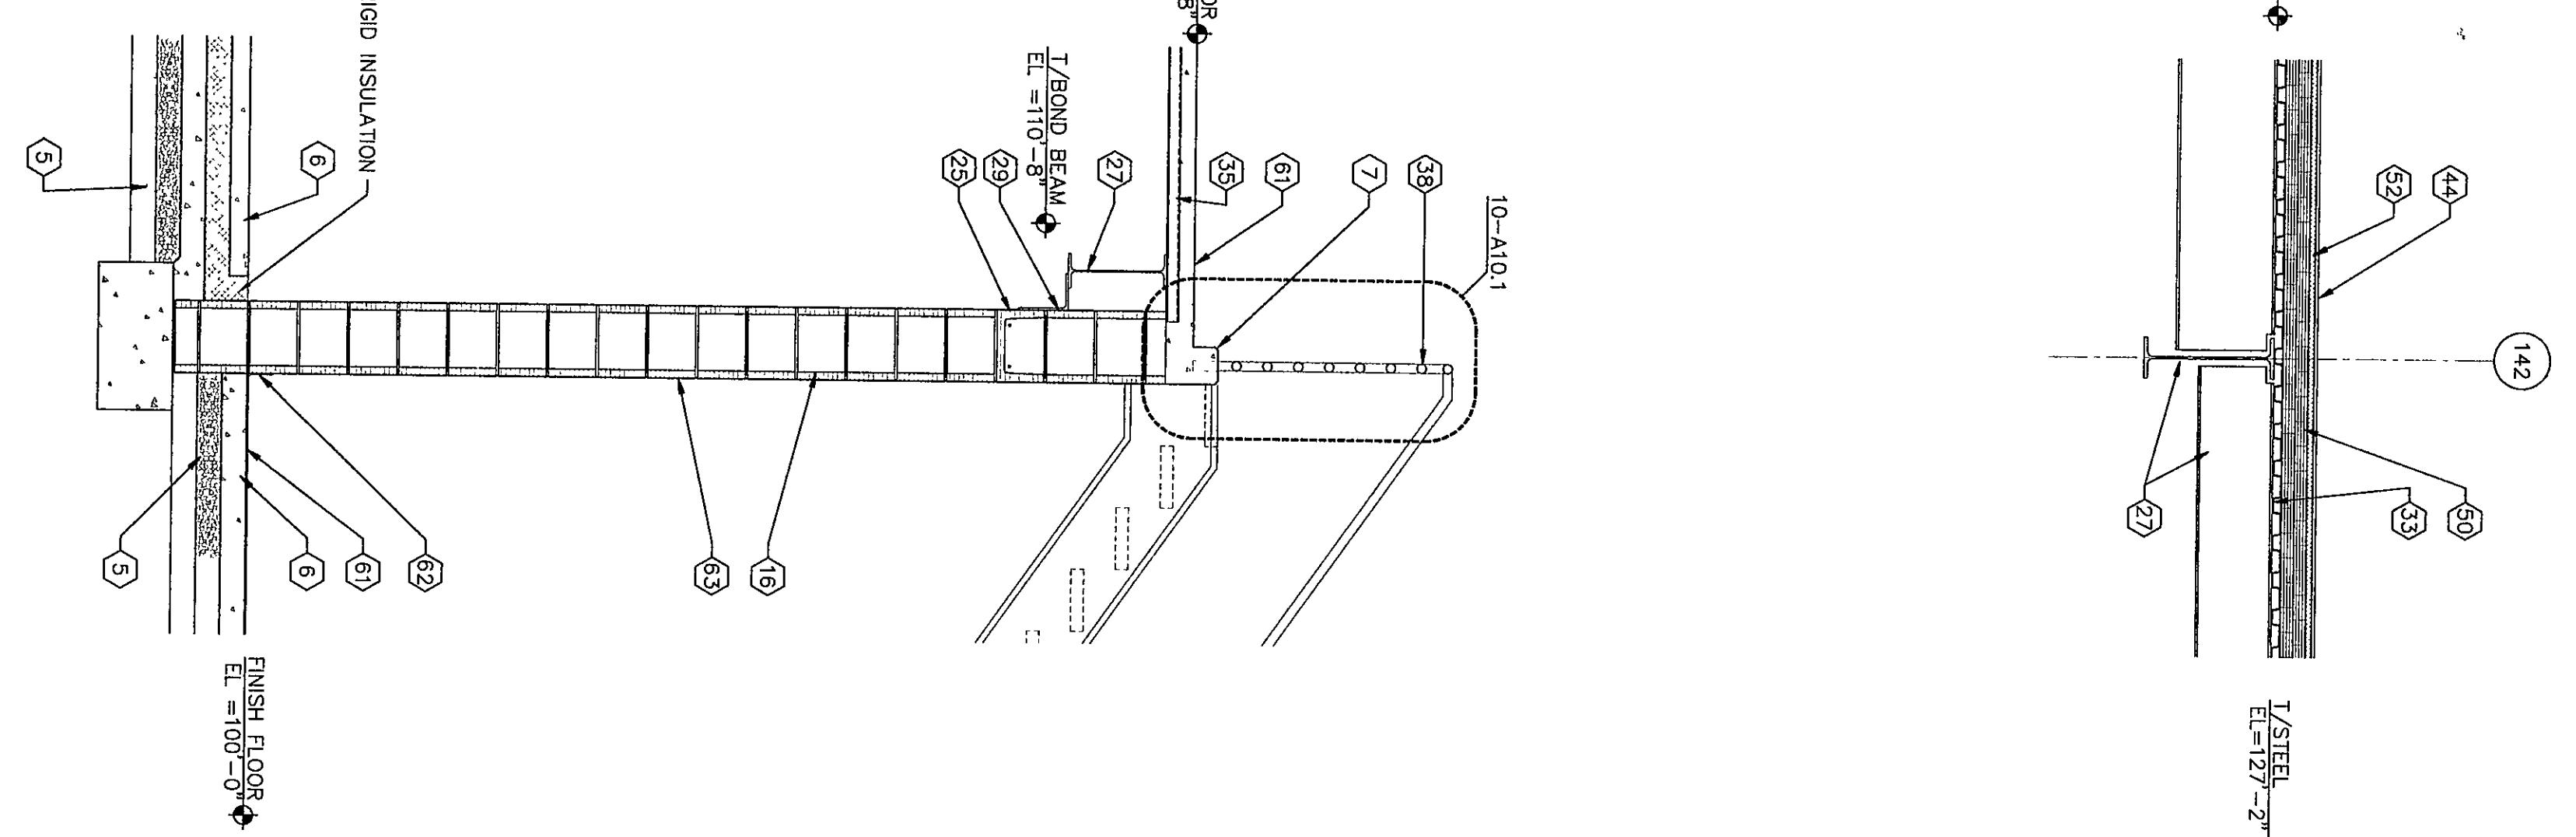

2 WALL SECTION
1/2"=1'-0"

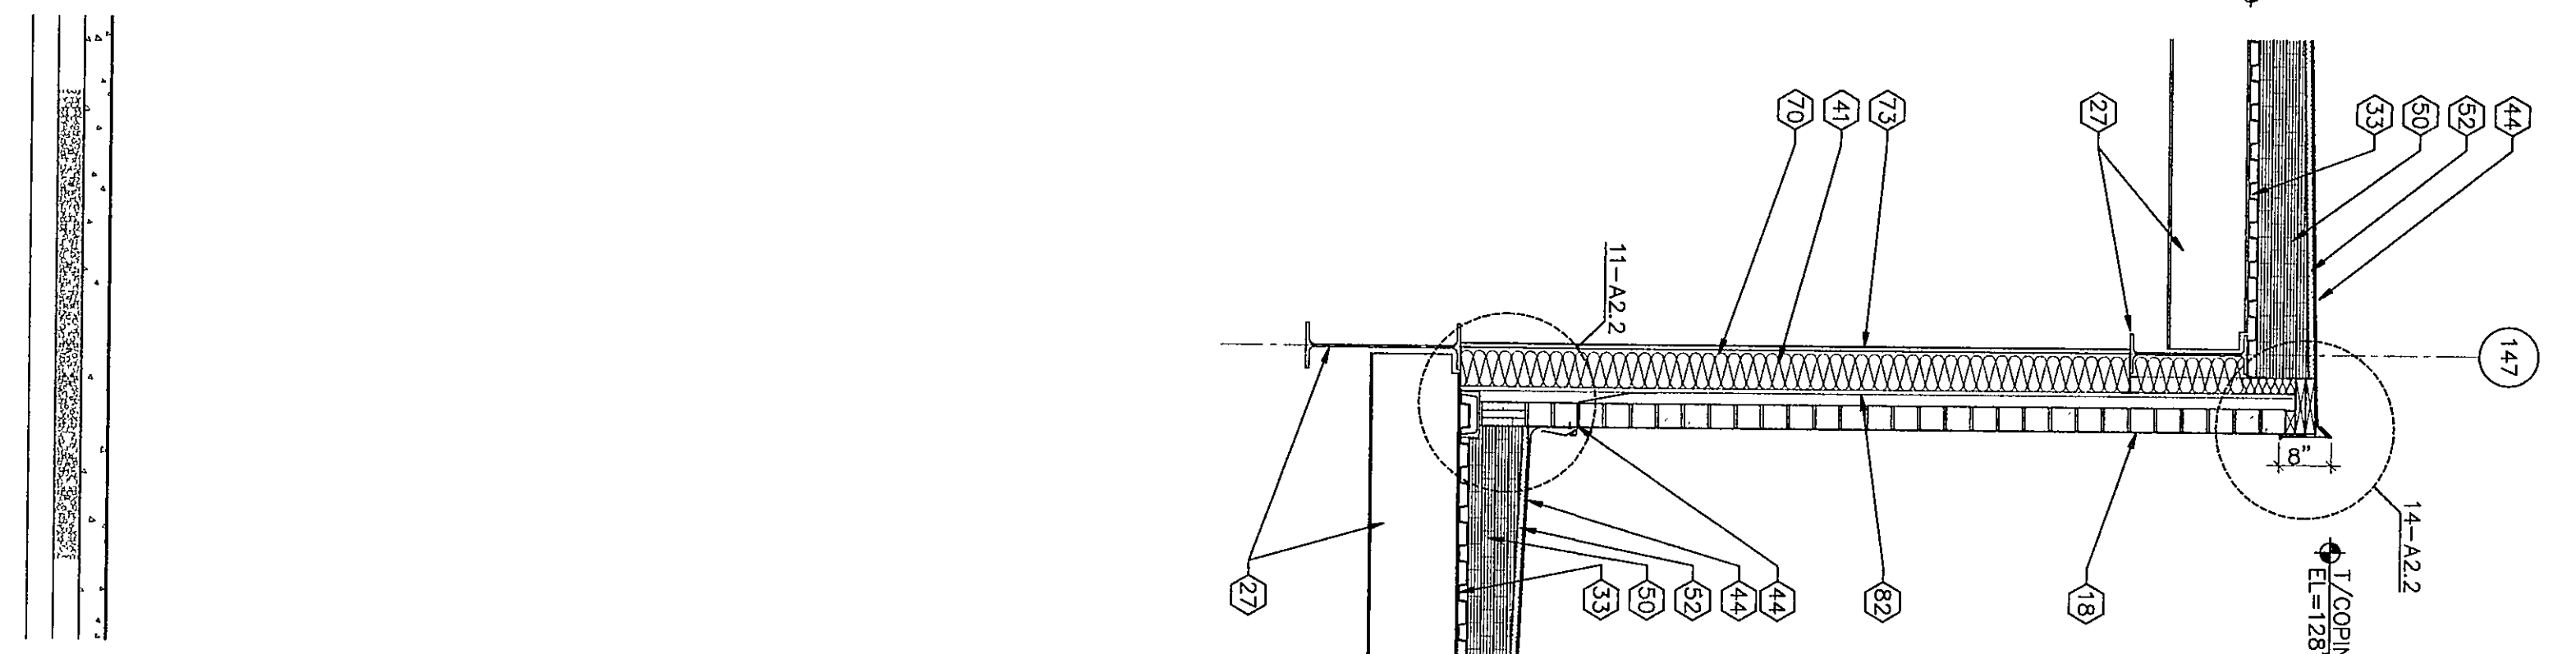

1 WALL SECTION
1/2"=1'-0"

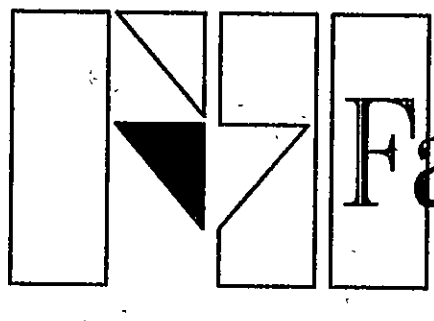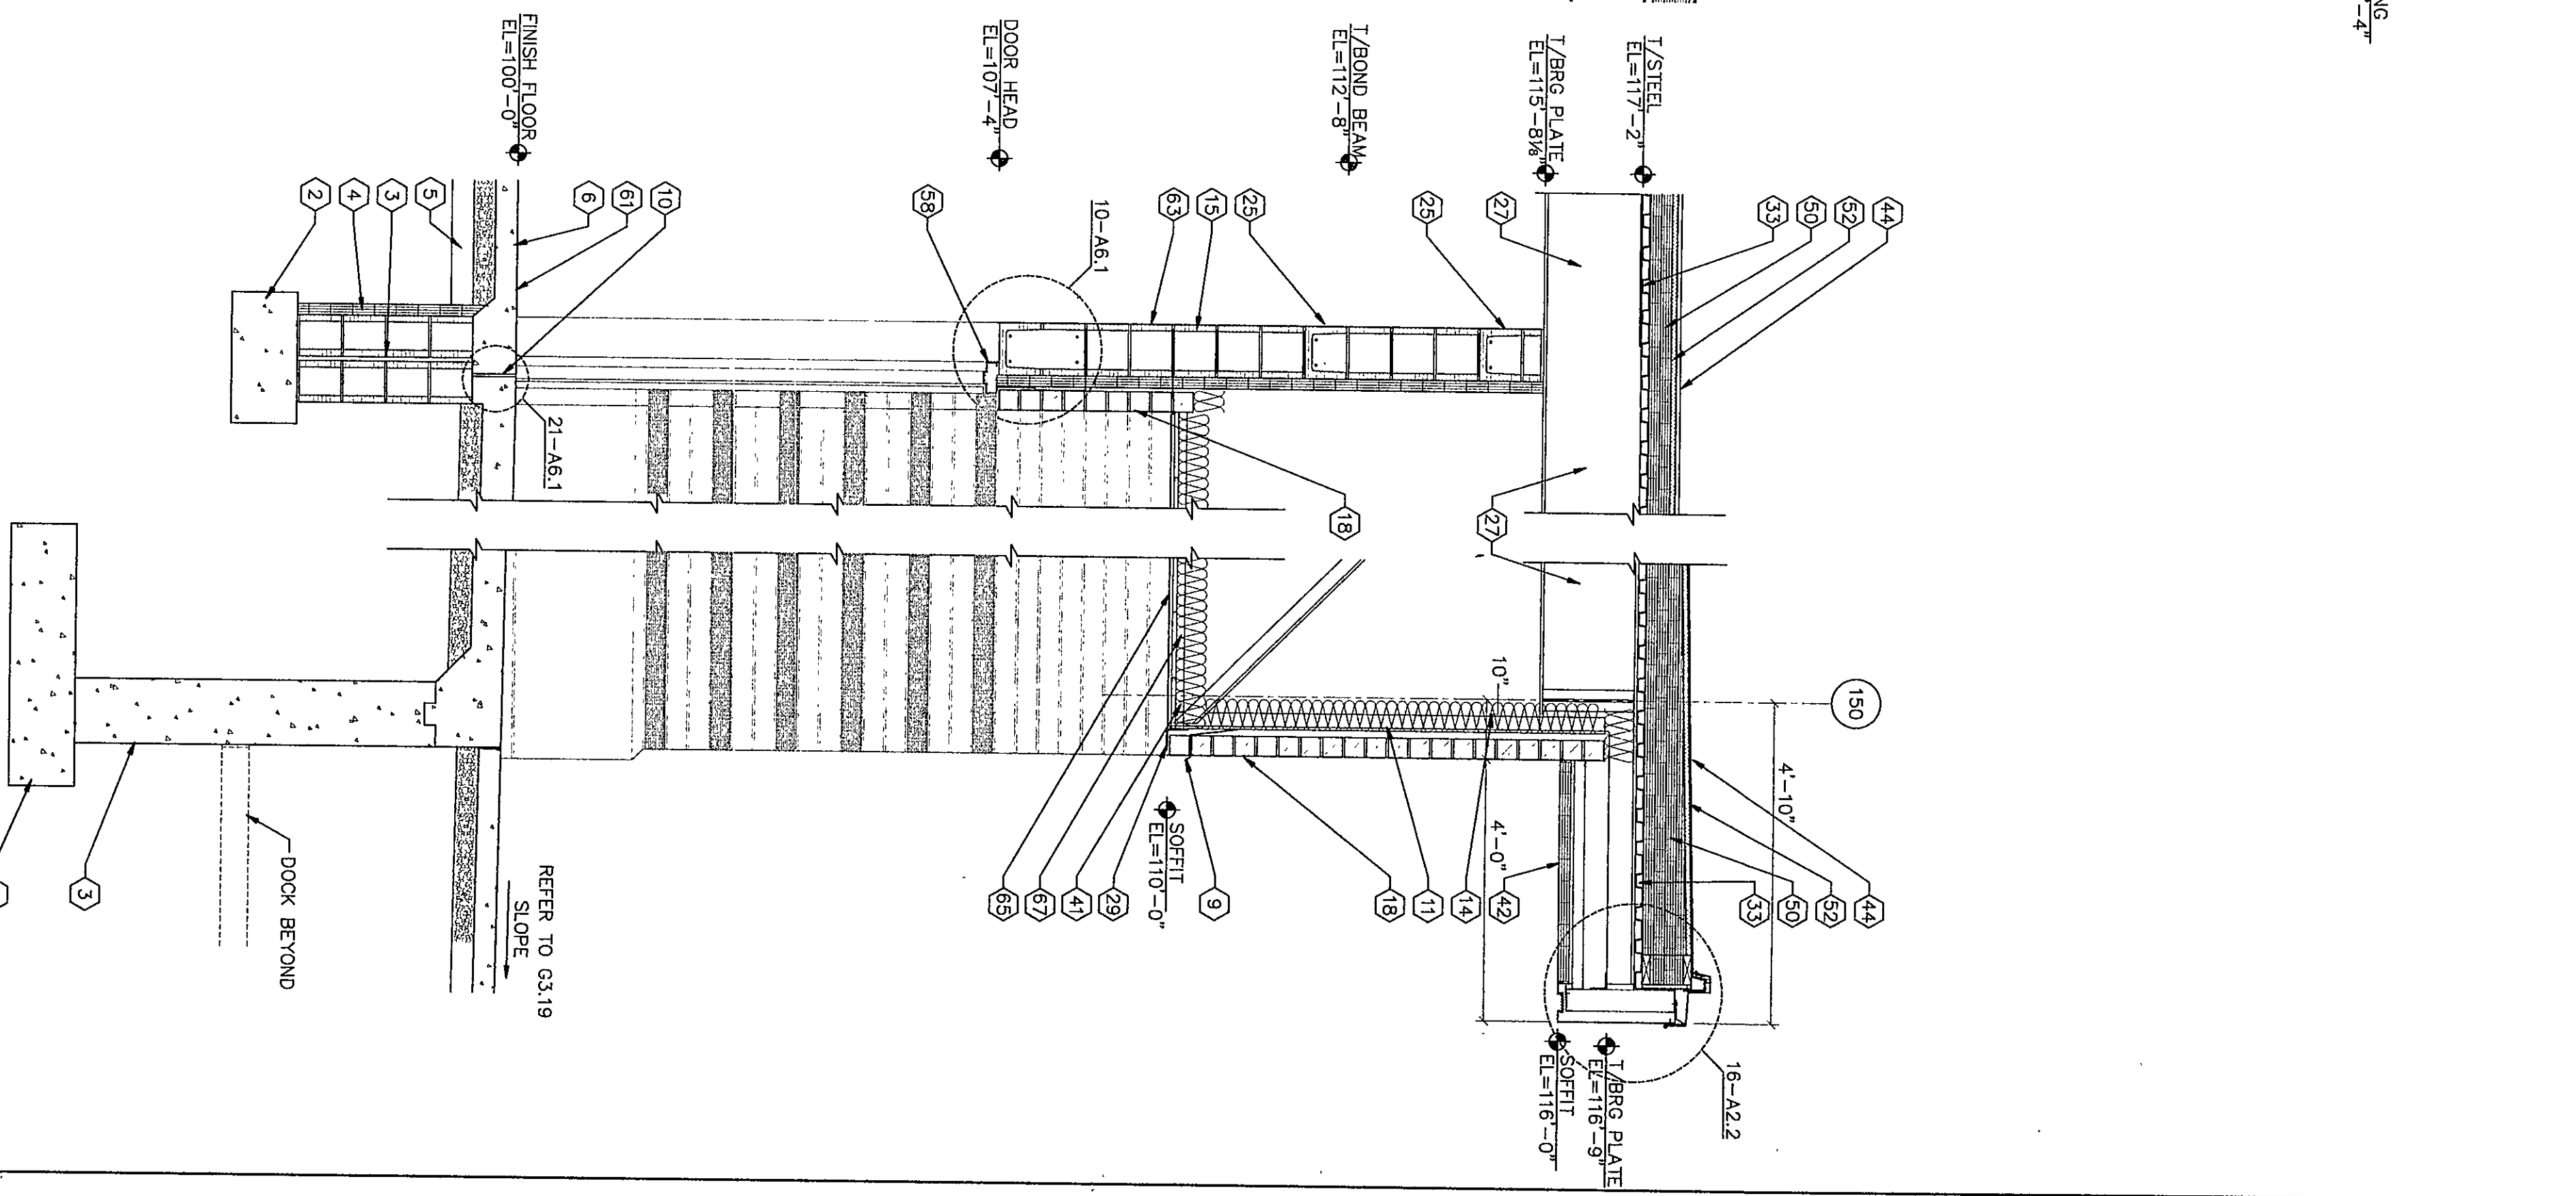

Fanning/Howey
Associates, Inc.
Architects Engineers Consultants

WALL SECTIONS	
DRAWN BY: DMR	COMM. NO.: 95067.00
CHECKED BY: LEC	DATE: APRIL 21, 1997
A5.15	
REVISIONS NO. DATE	

THE NEW
CHESTERTON HIGH SCHOOL
FOR THE
DUNELAND SCHOOL CORPORATION
CHESTERTON, INDIANA

