


NOTE:
FOR ADDITIONAL MASONRY BOND BEAM
AND MASONRY UNITS INFORMATION
SEE S3.1 to S3.9 & S5.1 to S5.9

KEYNOTES

1. FINISH GRADE - REFER TO SITE DRAWINGS.
2. CONCRETE FOOTING - REFER TO STRUCTURAL DRAWINGS.
3. FOUNDATION WALL - REFER TO STRUCTURAL DRAWINGS.
4. 2" PERIMETER INSULATION - REFER TO SECTION 03100.
5. 4" BRAGGAGE FILL OVER VAPOR BARRIER CONCRETE SLAB - REFER TO STRUCTURAL DRAWINGS.
6. 3/4" DIA. X 8" ANCHOR BOLT WITH HOOK AT 18" O.C. BOLT SPACING WITH KEEP HOLES AND NOTING DATA MATERIAL - REFER TO SECTION 04100 AND 04200.
7. 2" CAVITY INSULATION - REFER TO SECTION 04200.
8. 2" CAVITY INSULATION - REFER TO SECTION 04200.
COPYRIGHT 1997 BY FANNING/HOWEY ASSOCIATES, INC.

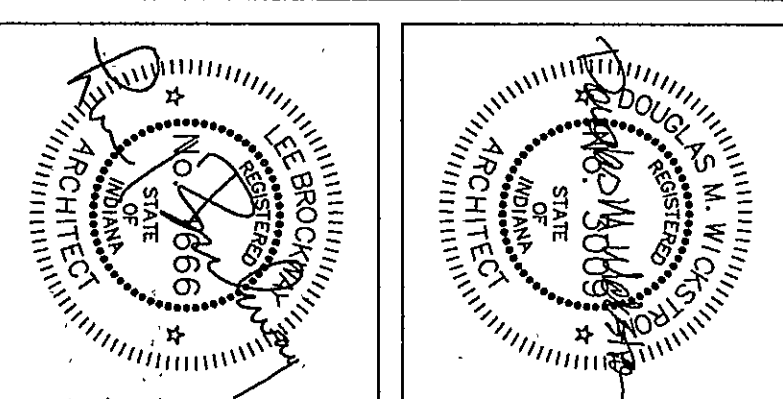


THE NEW
CHESTERTON HIGH SCHOOL
FOR THE
DUNELAND SCHOOL CORPORATION
CHESTERTON, INDIANA

Fanning/Howey Associates, Inc.
Architects Engineers Consultants

WALL SECTIONS
DRAWN BY: DMR
CHECKED BY: LEC
COMM. NO.: 95067.00
DATE: APRIL 21, 1997
REVISIONS NO. DATE
A5.17

CHESTERTON HIGH SCHOOL
95067.00

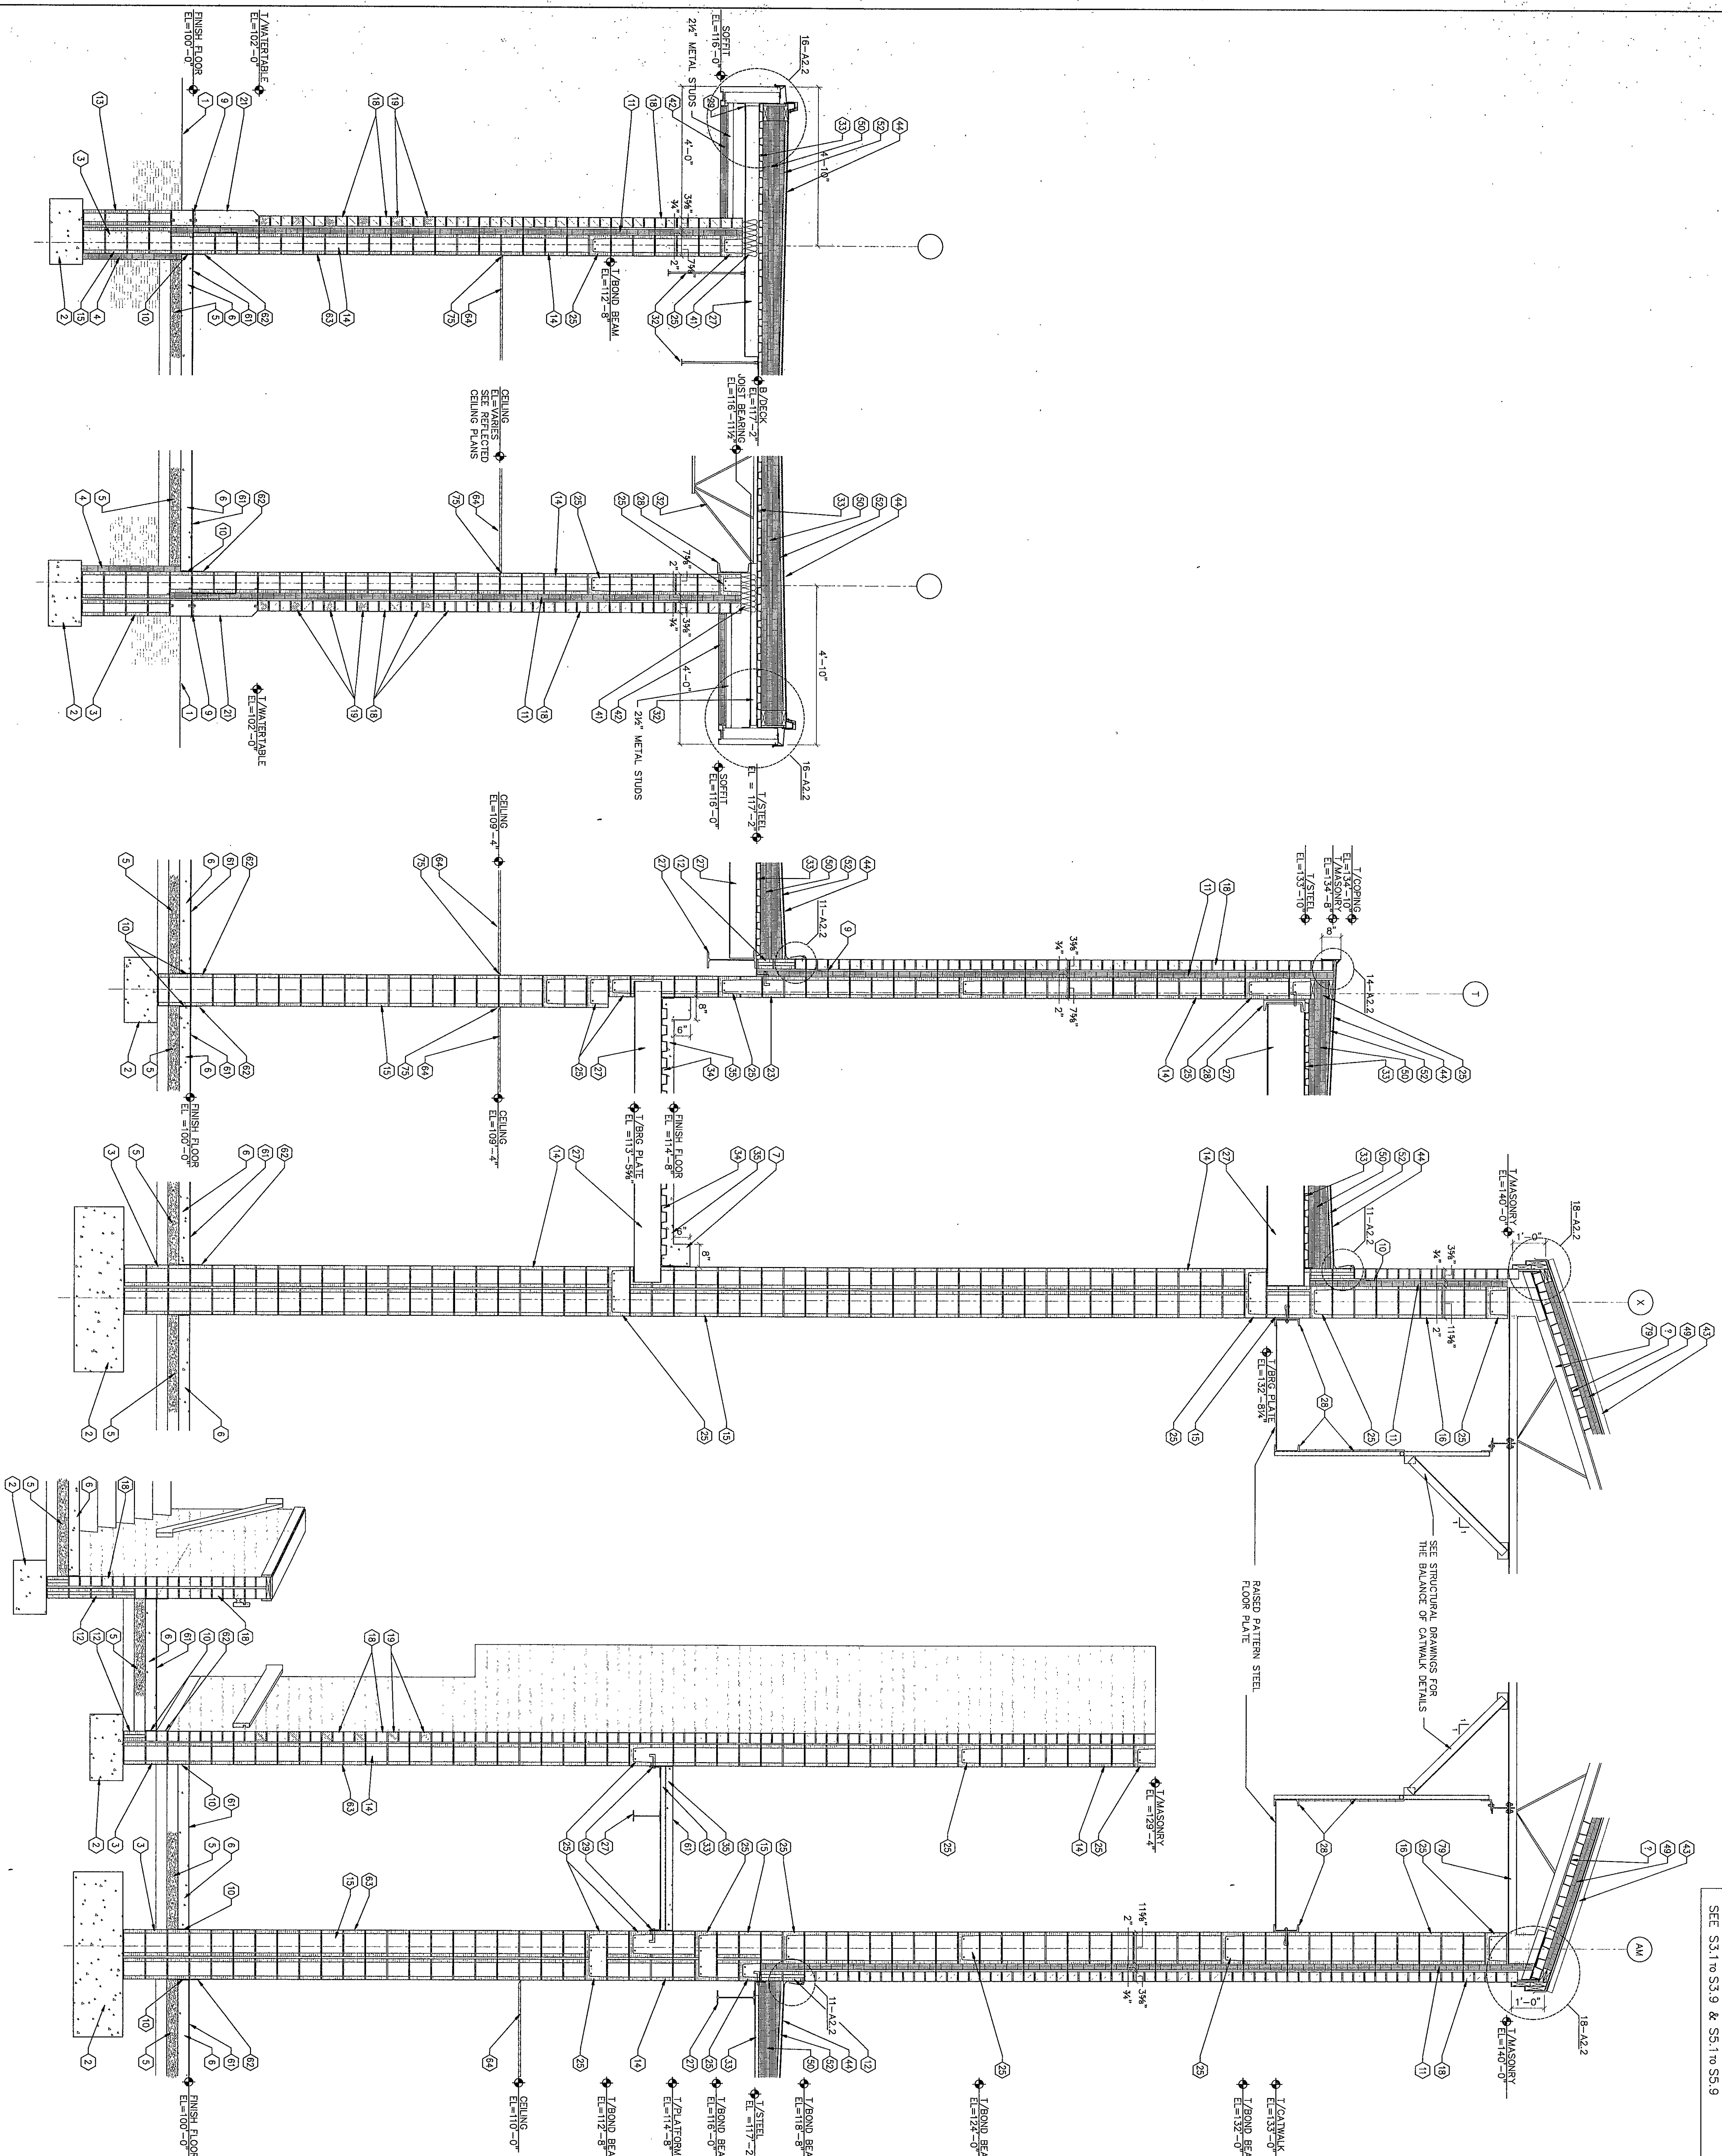

5 WALL SECTION
1/2"=1'-0"

4 WALL SECTION
1/2"=1'-0"

3 WALL SECTION
1/2"=1'-0"

2 WALL SECTION
1/2"=1'-0"

1 WALL SECTION
1/2"=1'-0"