


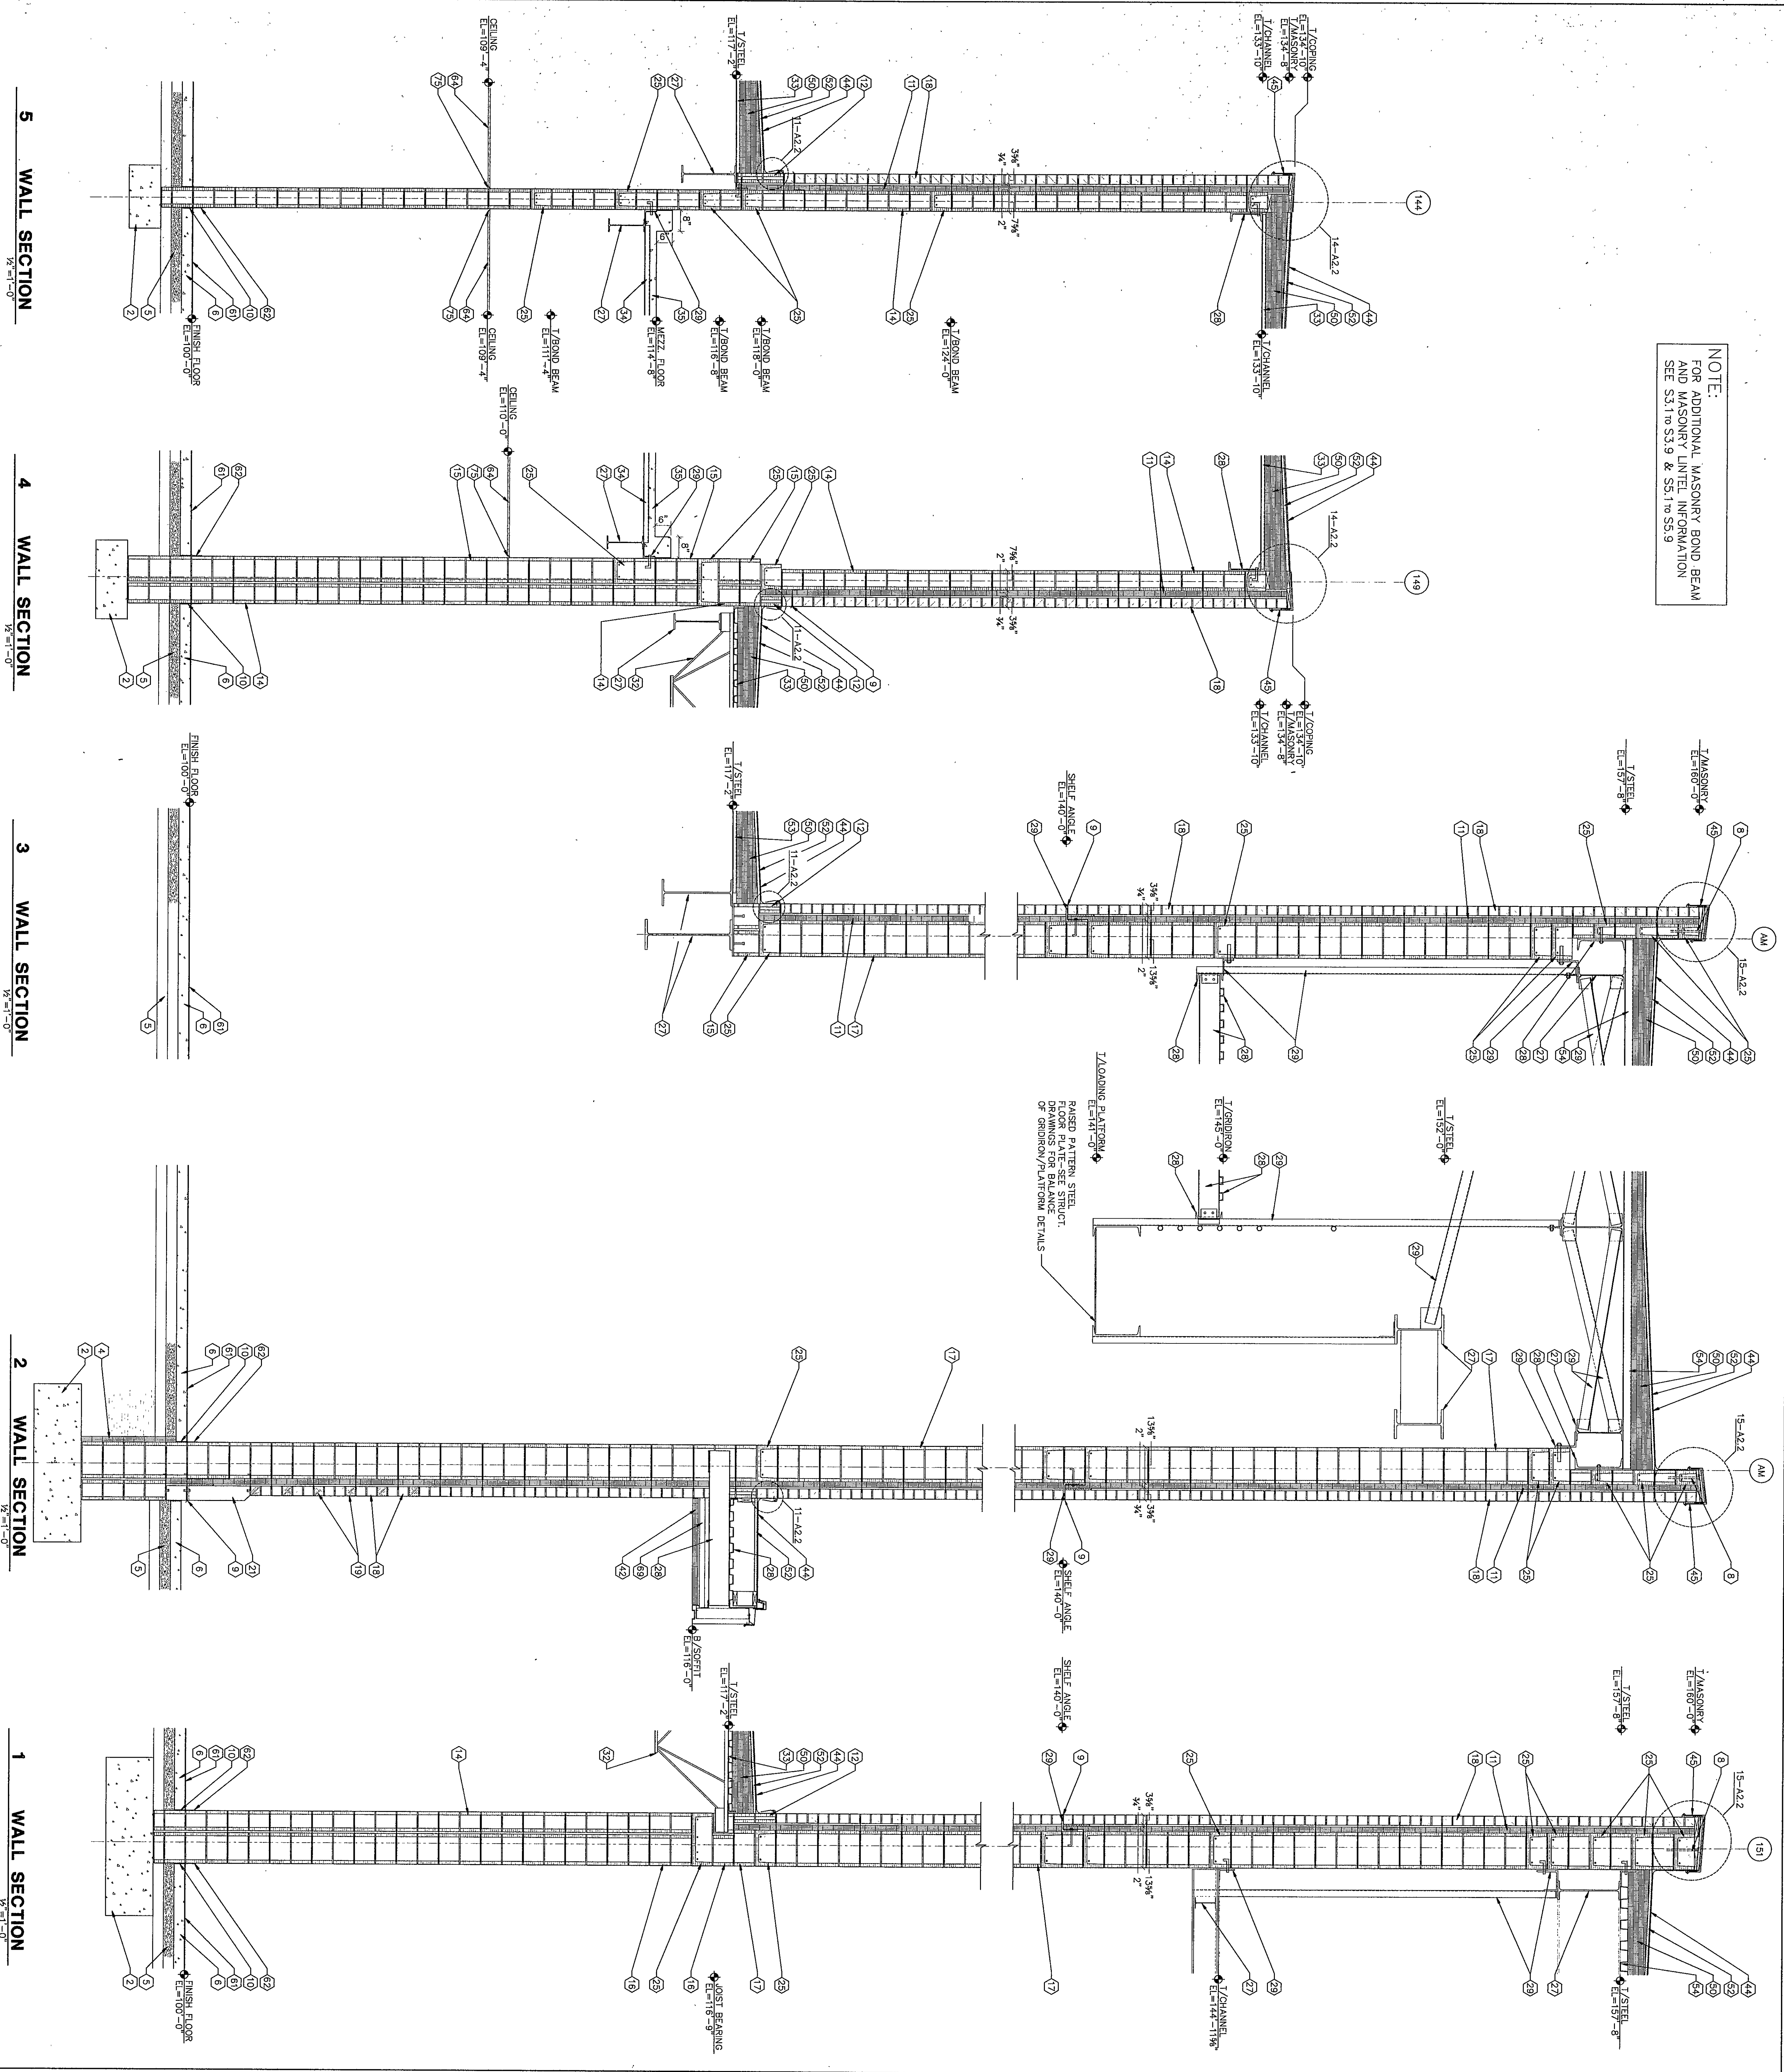


- | | |
|------|---|
| 1. | FINISH GRADE - REFER TO SITE DRAWINGS. |
| 2. | CONCRETE FOOTING - REFER TO STRUCTURAL DRAWINGS. |
| 3. | FOUNDATION WALL - REFER TO STRUCTURAL DRAWINGS. |
| 4. | 2" PERIMETER INSULATION - REFER TO SECTION 03300. |
| 5. | 1. PLASTER LATH OVER VAPOR BARRIER. |
| 6. | CONCRETE SLAB - REFER TO STRUCTURAL DRAWINGS. |
| 7. | CONCRETE CURB. |
| 8. | 1/2" DIA. X 8" ANCHOR BOLT WITH WOOD AT THRESHOLD WITH FLASHING WITH KEEL BOLTS AND WOOD JOIST MATERIAL AND CHAIRS. |
| 9. | DOOR TO SECTION 04100 AND 04200. |
| 10. | 1/2" DIA. X 8" ANCHOR BOLT WITH WOOD AT THRESHOLD WITH FLASHING WITH KEEL BOLTS AND WOOD JOIST MATERIAL AND CHAIRS. |
| 11. | 2" CAVITY INSULATION - REFER TO SECTION 04200. |
| 12. | 1" CONCRETE MASONRY UNIT - REFER TO SECTION 04200. |
| 13. | 5/8" CONCRETE MASONRY UNIT - REFER TO SECTION 04200. |
| 14. | 1/2" CONCRETE MASONRY UNIT - REFER TO SECTION 04200. |
| 15. | 10" CONCRETE MASONRY UNIT - REFER TO SECTION 04200. |
| 16. | 1/2" CONCRETE MASONRY UNIT - REFER TO SECTION 04200. |
| 17. | 1/4" CONCRETE MASONRY UNIT - REFER TO SECTION 04200. |
| 18. | FACE BRICK - COLOR "X" - REFER TO SECTION 04200. |
| 19. | FACE BRICK - COLOR "Y" - REFER TO SECTION 04200. |
| 20. | FACE BRICK - COLOR "Z" - REFER TO SECTION 04200. |
| 21. | CAGE STONE - REFER TO SECTION 04200. |
| 22. | CLAY COLE COING - REFER TO SECTION 04200. |
| 23. | CLAY COLE COING - REFER TO SECTION 04200. |
KEYNOTES

THE NEW
CHESTERTON HIGH SCHOOL
FOR THE
DUNELAND SCHOOL CORPORATION
CHESTERTON, INDIANA

COPYRIGHT 1997 BY FANNING/HOWEY ASSOCIATES, INC.

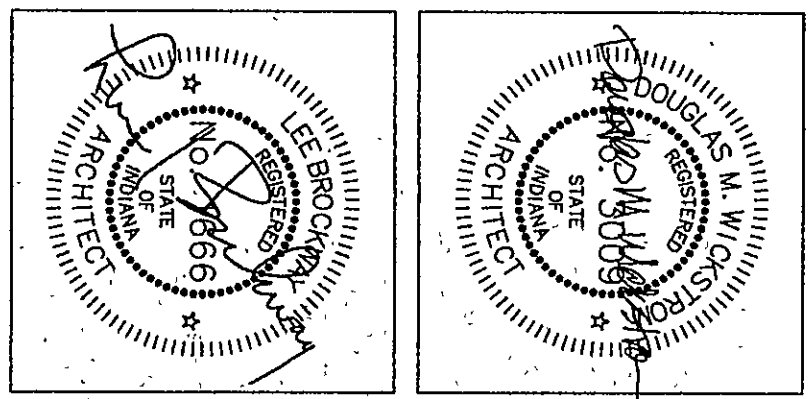

**Fanning/Howey
Associates, Inc.**
Architects Engineers Consultants

WALL SECTIONS			
DRAWN BY: DMR	COMM. NO.: 95067.00		
CHECKED BY: LEC	DATE: APRIL 21, 1997		
A5.19		REVISIONS NO. DATE	