



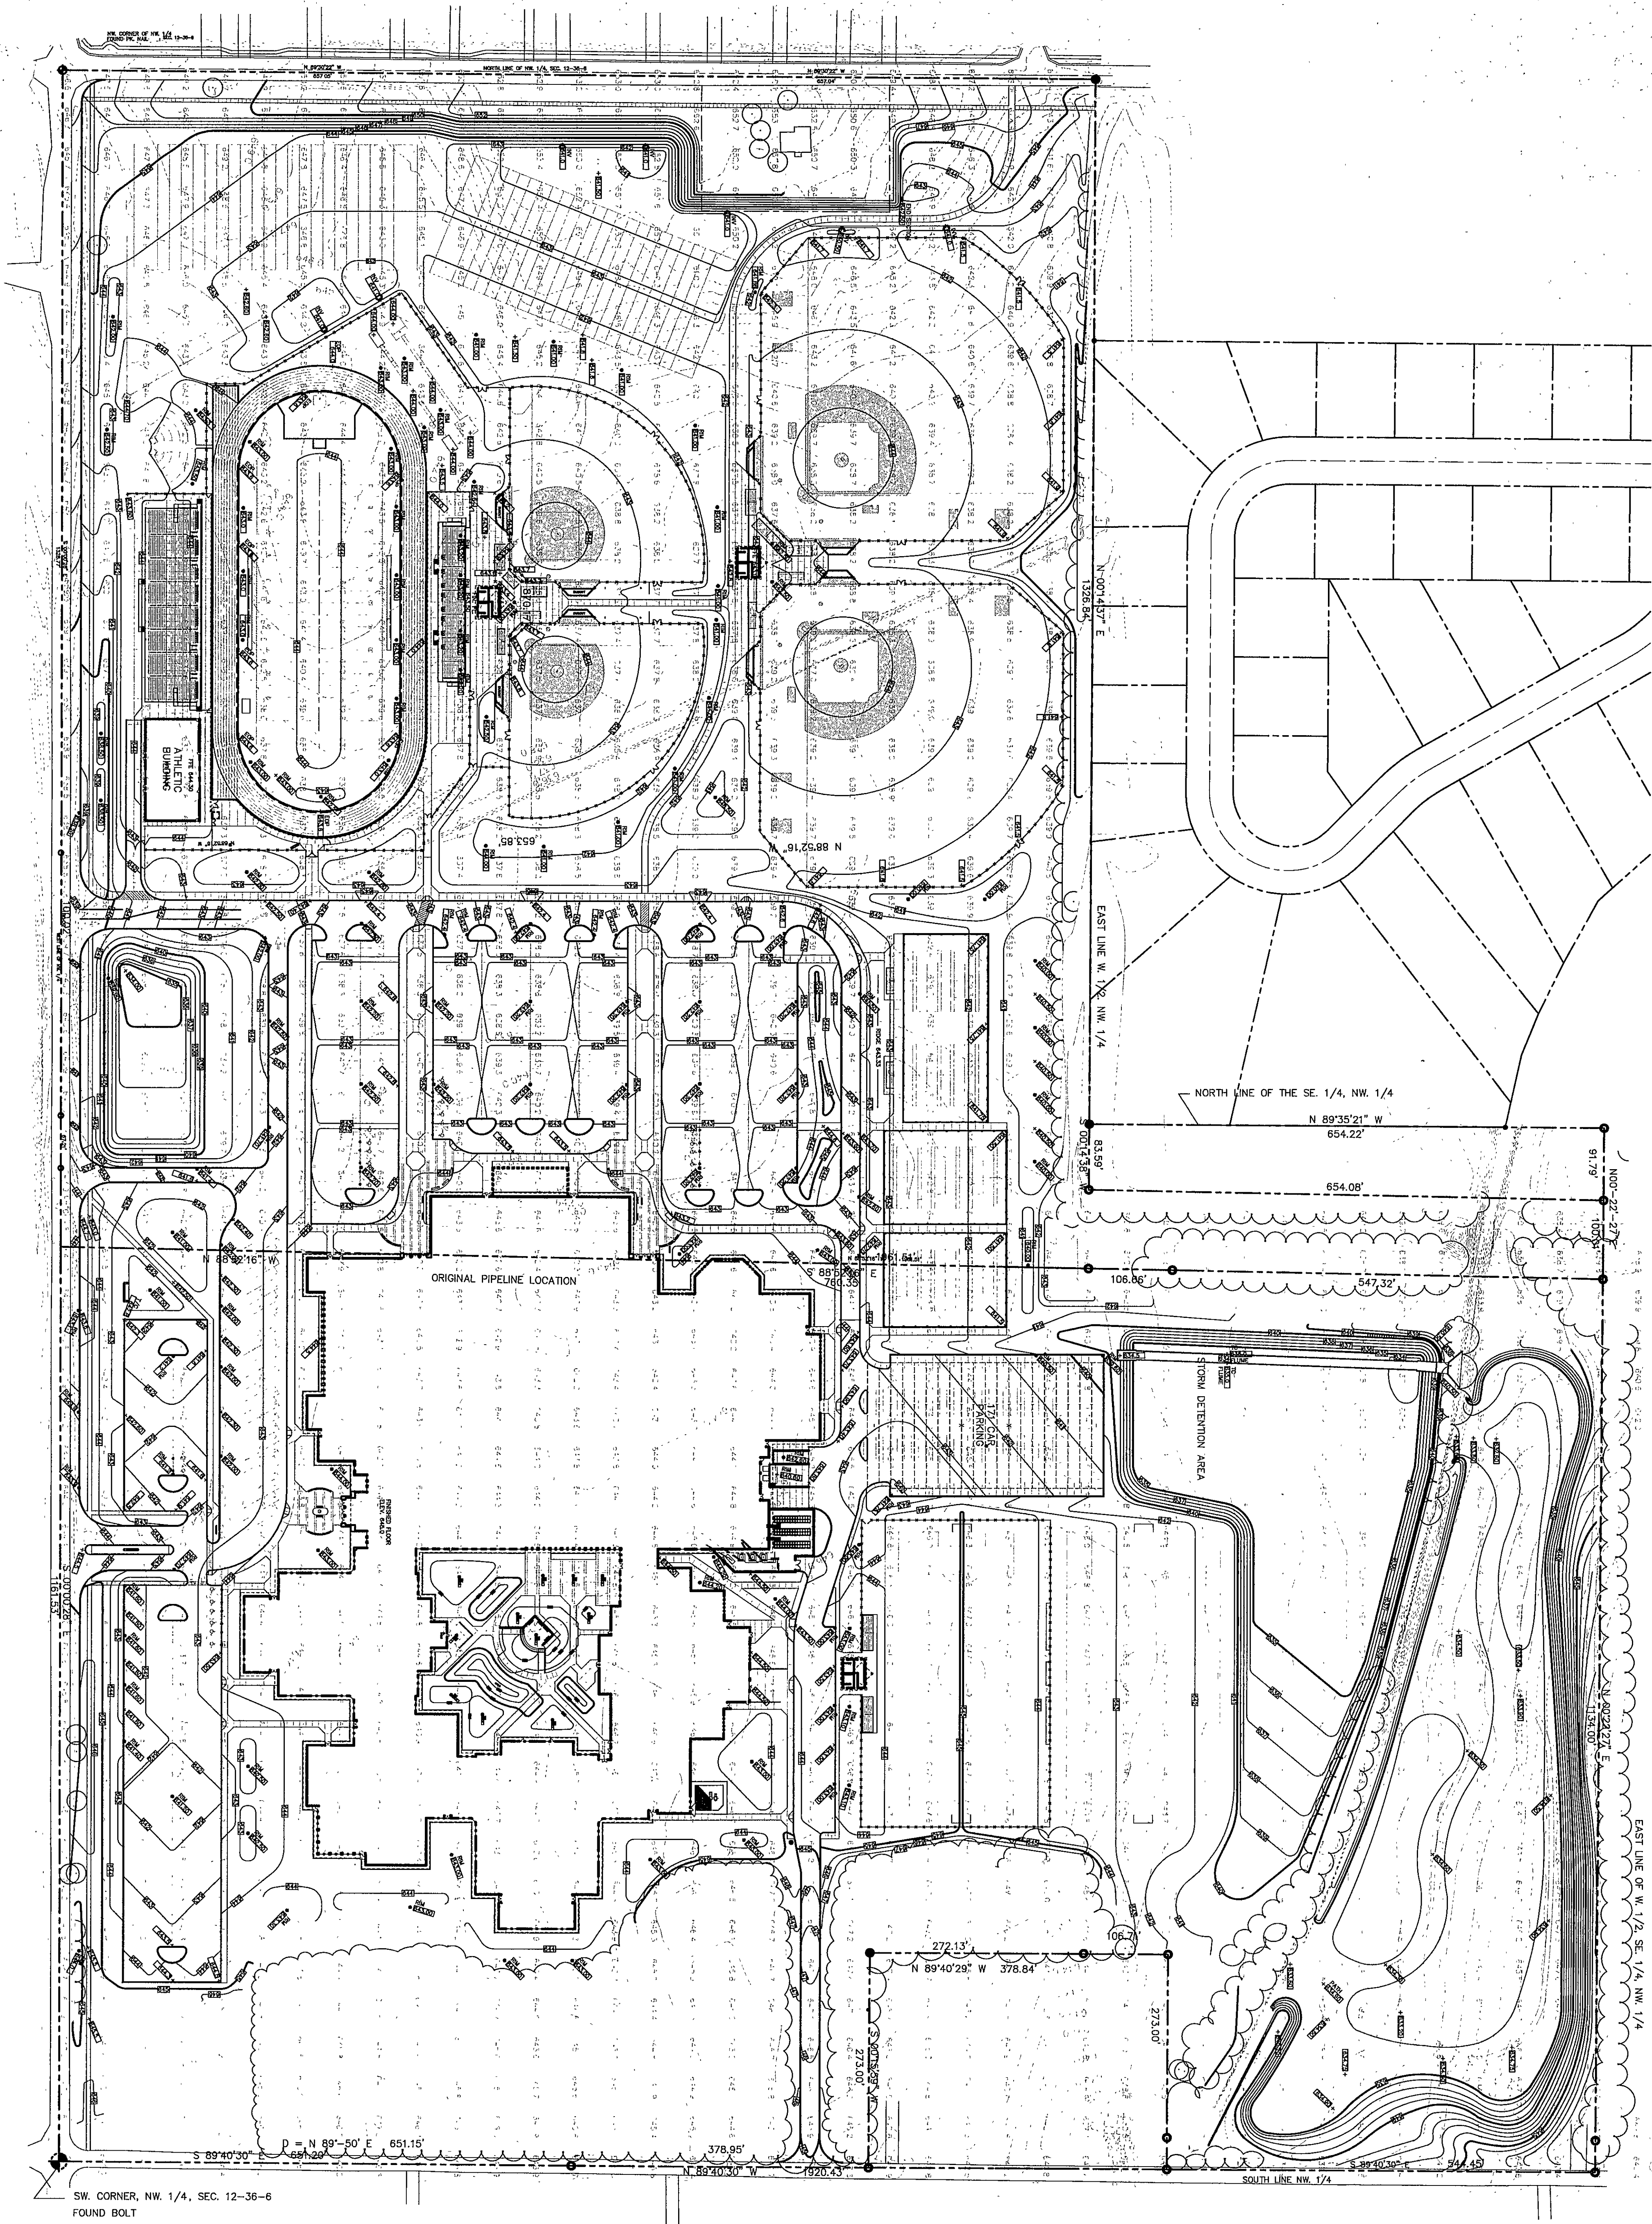

OVERALL GRADING PLAN

SCALE 1" = 100'-0"

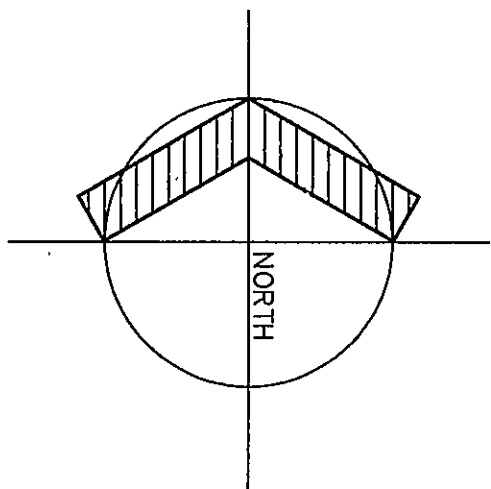

NOTE:
A PORTION OF THE SITE DEVELOPMENT OF THIS PROJECT IS SHOWN ON THE PREVIOUS DRAWING. THE FOLLOWING LIST INDICATES THE SCOPE OF WORK OF PHASE ONE CONSTRUCTION.

A. SITE PREPARATION
1. REMOVAL OF EXISTING TREES AND VEGETATION
2. REMOVAL OF EXISTING CONCRETE PAVEMENTS
3. REMOVAL OF ABOVE GRADE IMPROVEMENTS
4. REMOVAL OF BELOW GRADE IMPROVEMENTS
5. WETLAND SOIL AND PLANT STOCKPILING
6. WETLAND SOIL AND PLANT STOCKPILING

B. EARTHWORK
1. PREPARATION OF SUBGRADE FOR FOOTINGS, INTERIOR SLABS, EXTERIOR CONCRETE, PAVEMENTS, PROVIDE AND SPREAD TOPSOIL
2. PROVIDE AND SPREAD TOPSOIL
3. MOVE AND SPREAD TOPSOIL

C. COMPACTED AGGREGATE
1. FILL BED AGGREGATE IN THE PARKING LOTS
2. WEST OF THE BUILDING (NOT B.S. LOT)

D. SITE UTILITIES
1. ON-SITE WATER MAINS
2. ON-SITE STORM SEWERS
3. ON-SITE SANITARY SEWERS
4. WATER MAIN WITHIN MERIDIAN ROAD R.O.W.
REMAINDER OF ON-SITE UTILITIES ARE INCLUDED IN THIS PHASE OF CONSTRUCTION. PHASE ONE DOCUMENTS ARE AVAILABLE FOR REVIEW TO CLARIFY SCOPE OF WORK.

Fanning/Howey Associates, Inc.
Architects Engineers Consultants

THE NEW
CHESTERTON HIGH SCHOOL
FOR THE
DUNELAND SCHOOL CORPORATION
CHESTERTON, INDIANA

COPYRIGHT 1997 BY FANNING/HOWEY ASSOCIATES, INC.

SE BROCKING
No. 00866
ARCHITECT

STATE OF INDIANA
No. 00866
JAMES K. BROCKING
ARCHITECT

OVERALL GRADING PLAN

DRAWN BY: NJK COMM. NO.: 95067.00
CHECKED BY: JKP DATE: APRIL 21, 1997

G2.1

REVISIONS NO. DATE

CHESTERTON HIGH SCHOOL
95067.00 PHASE 2