

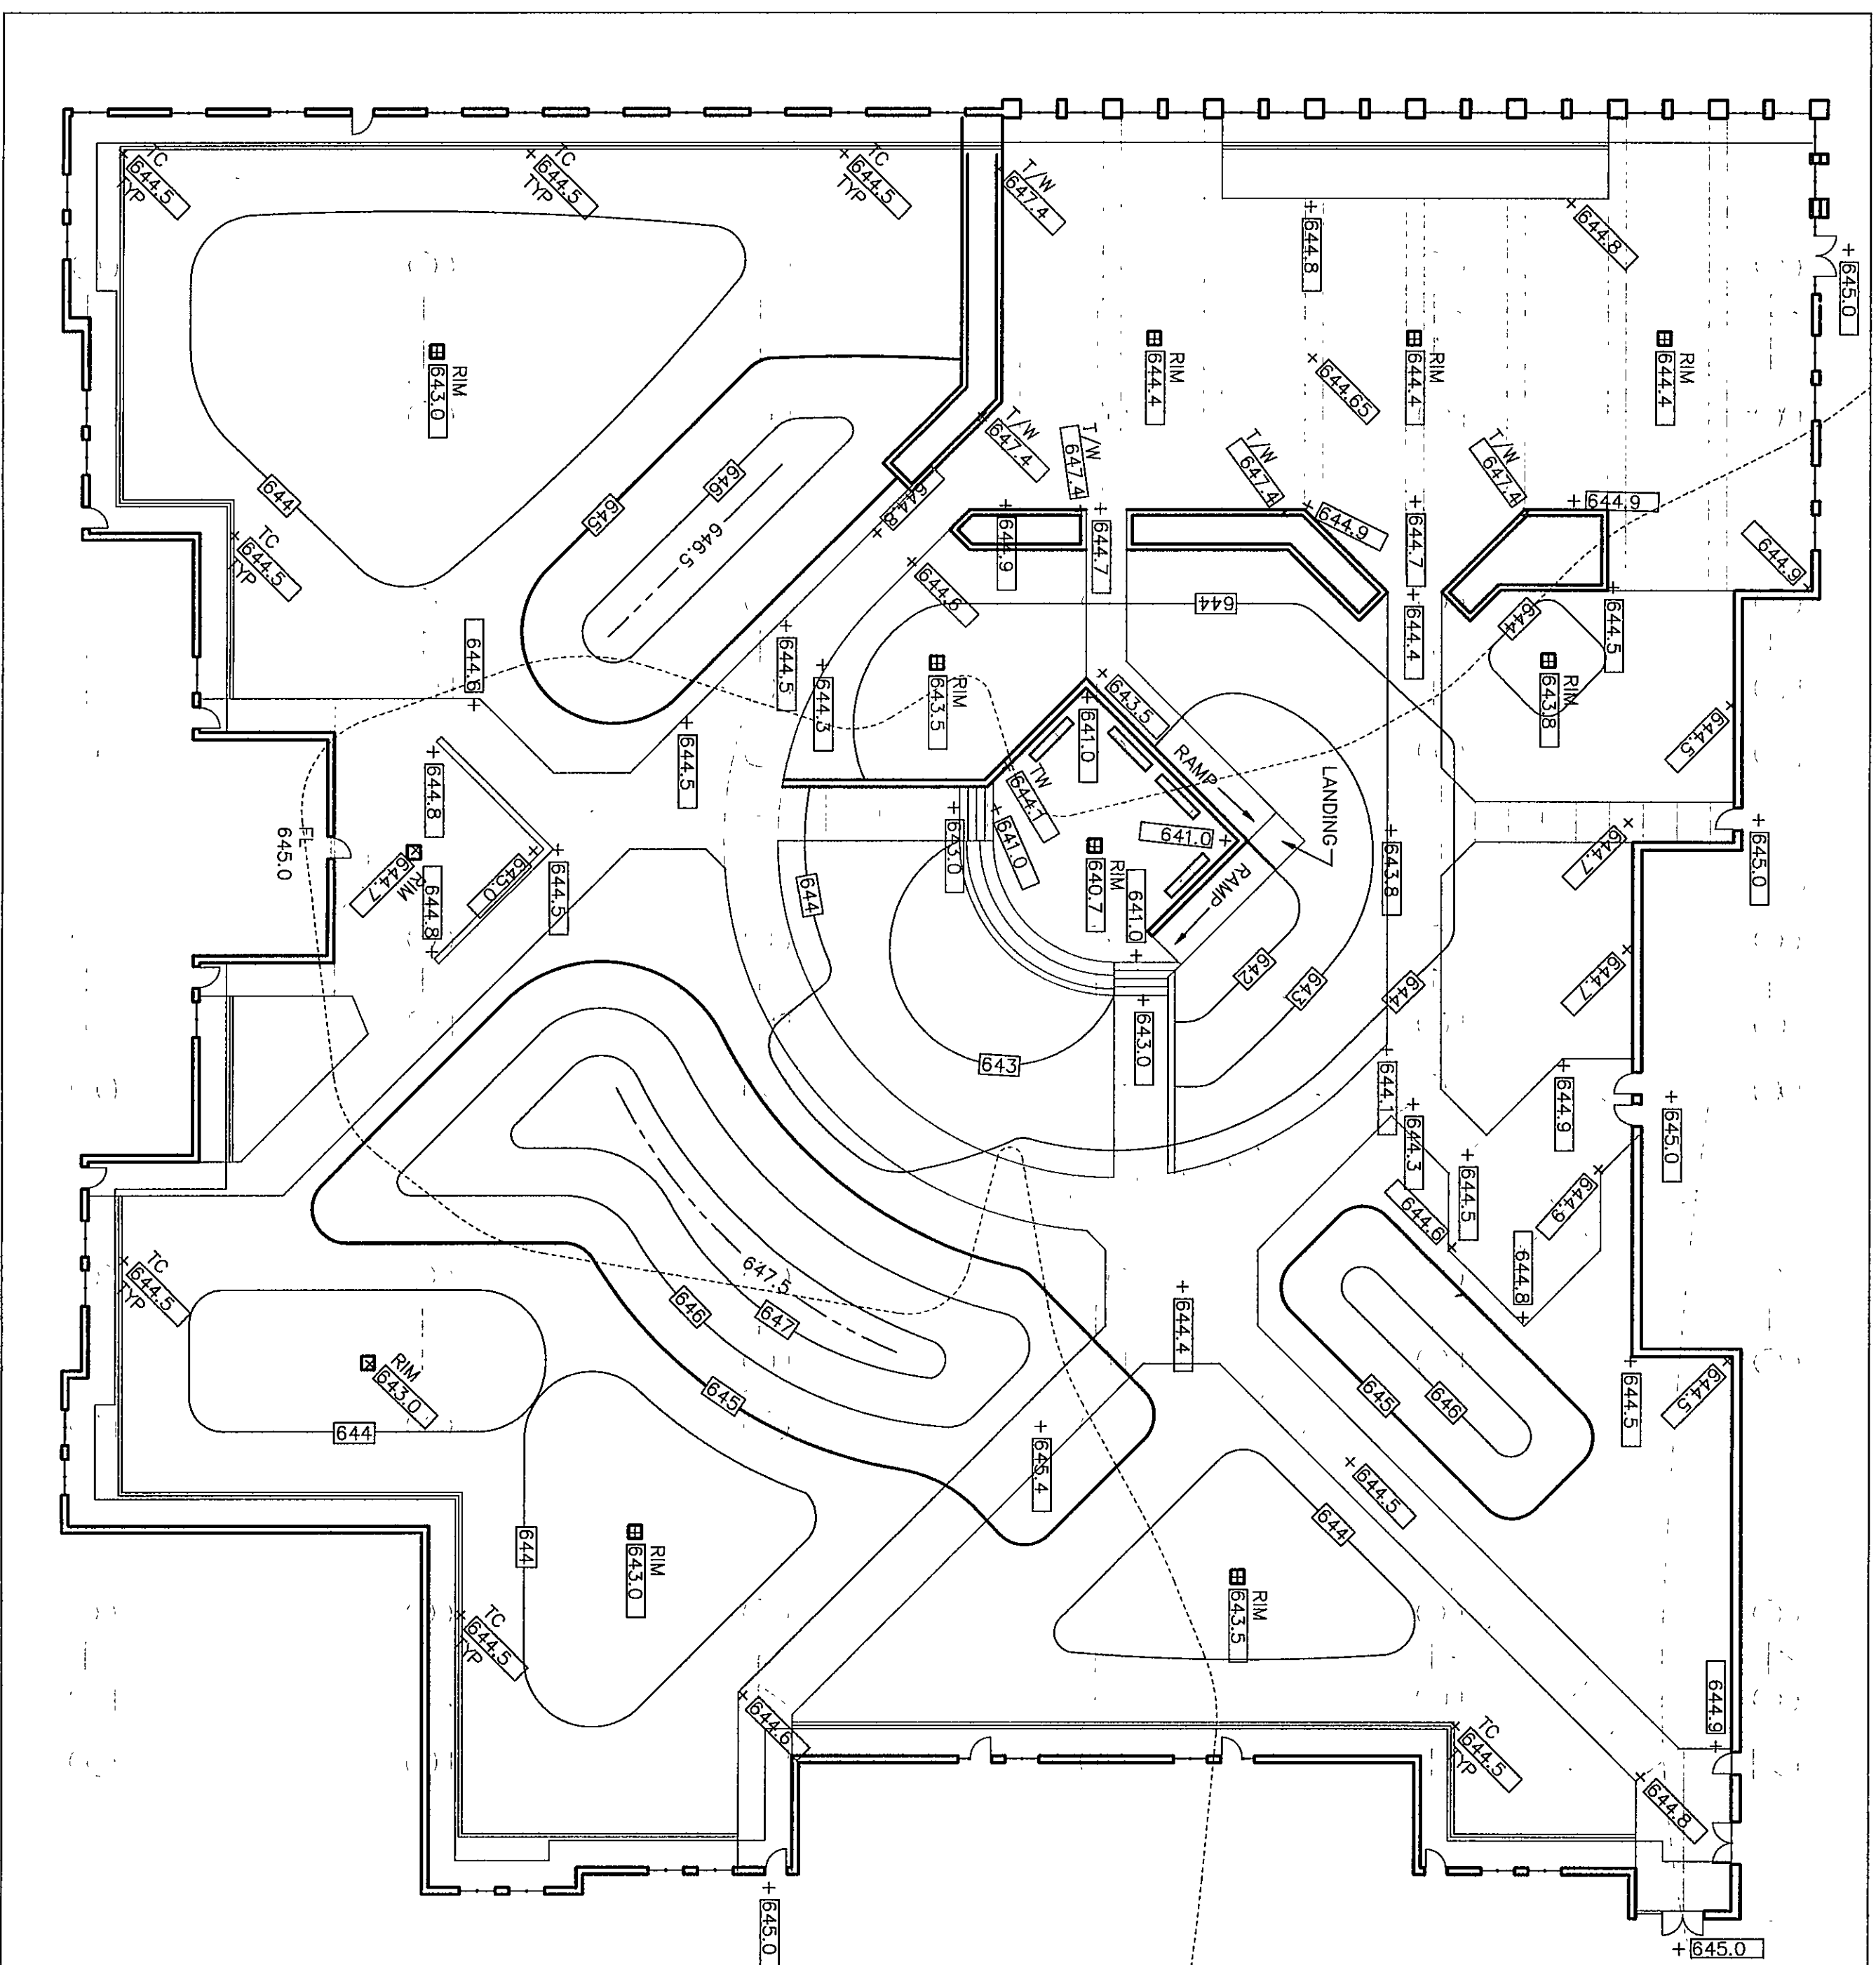


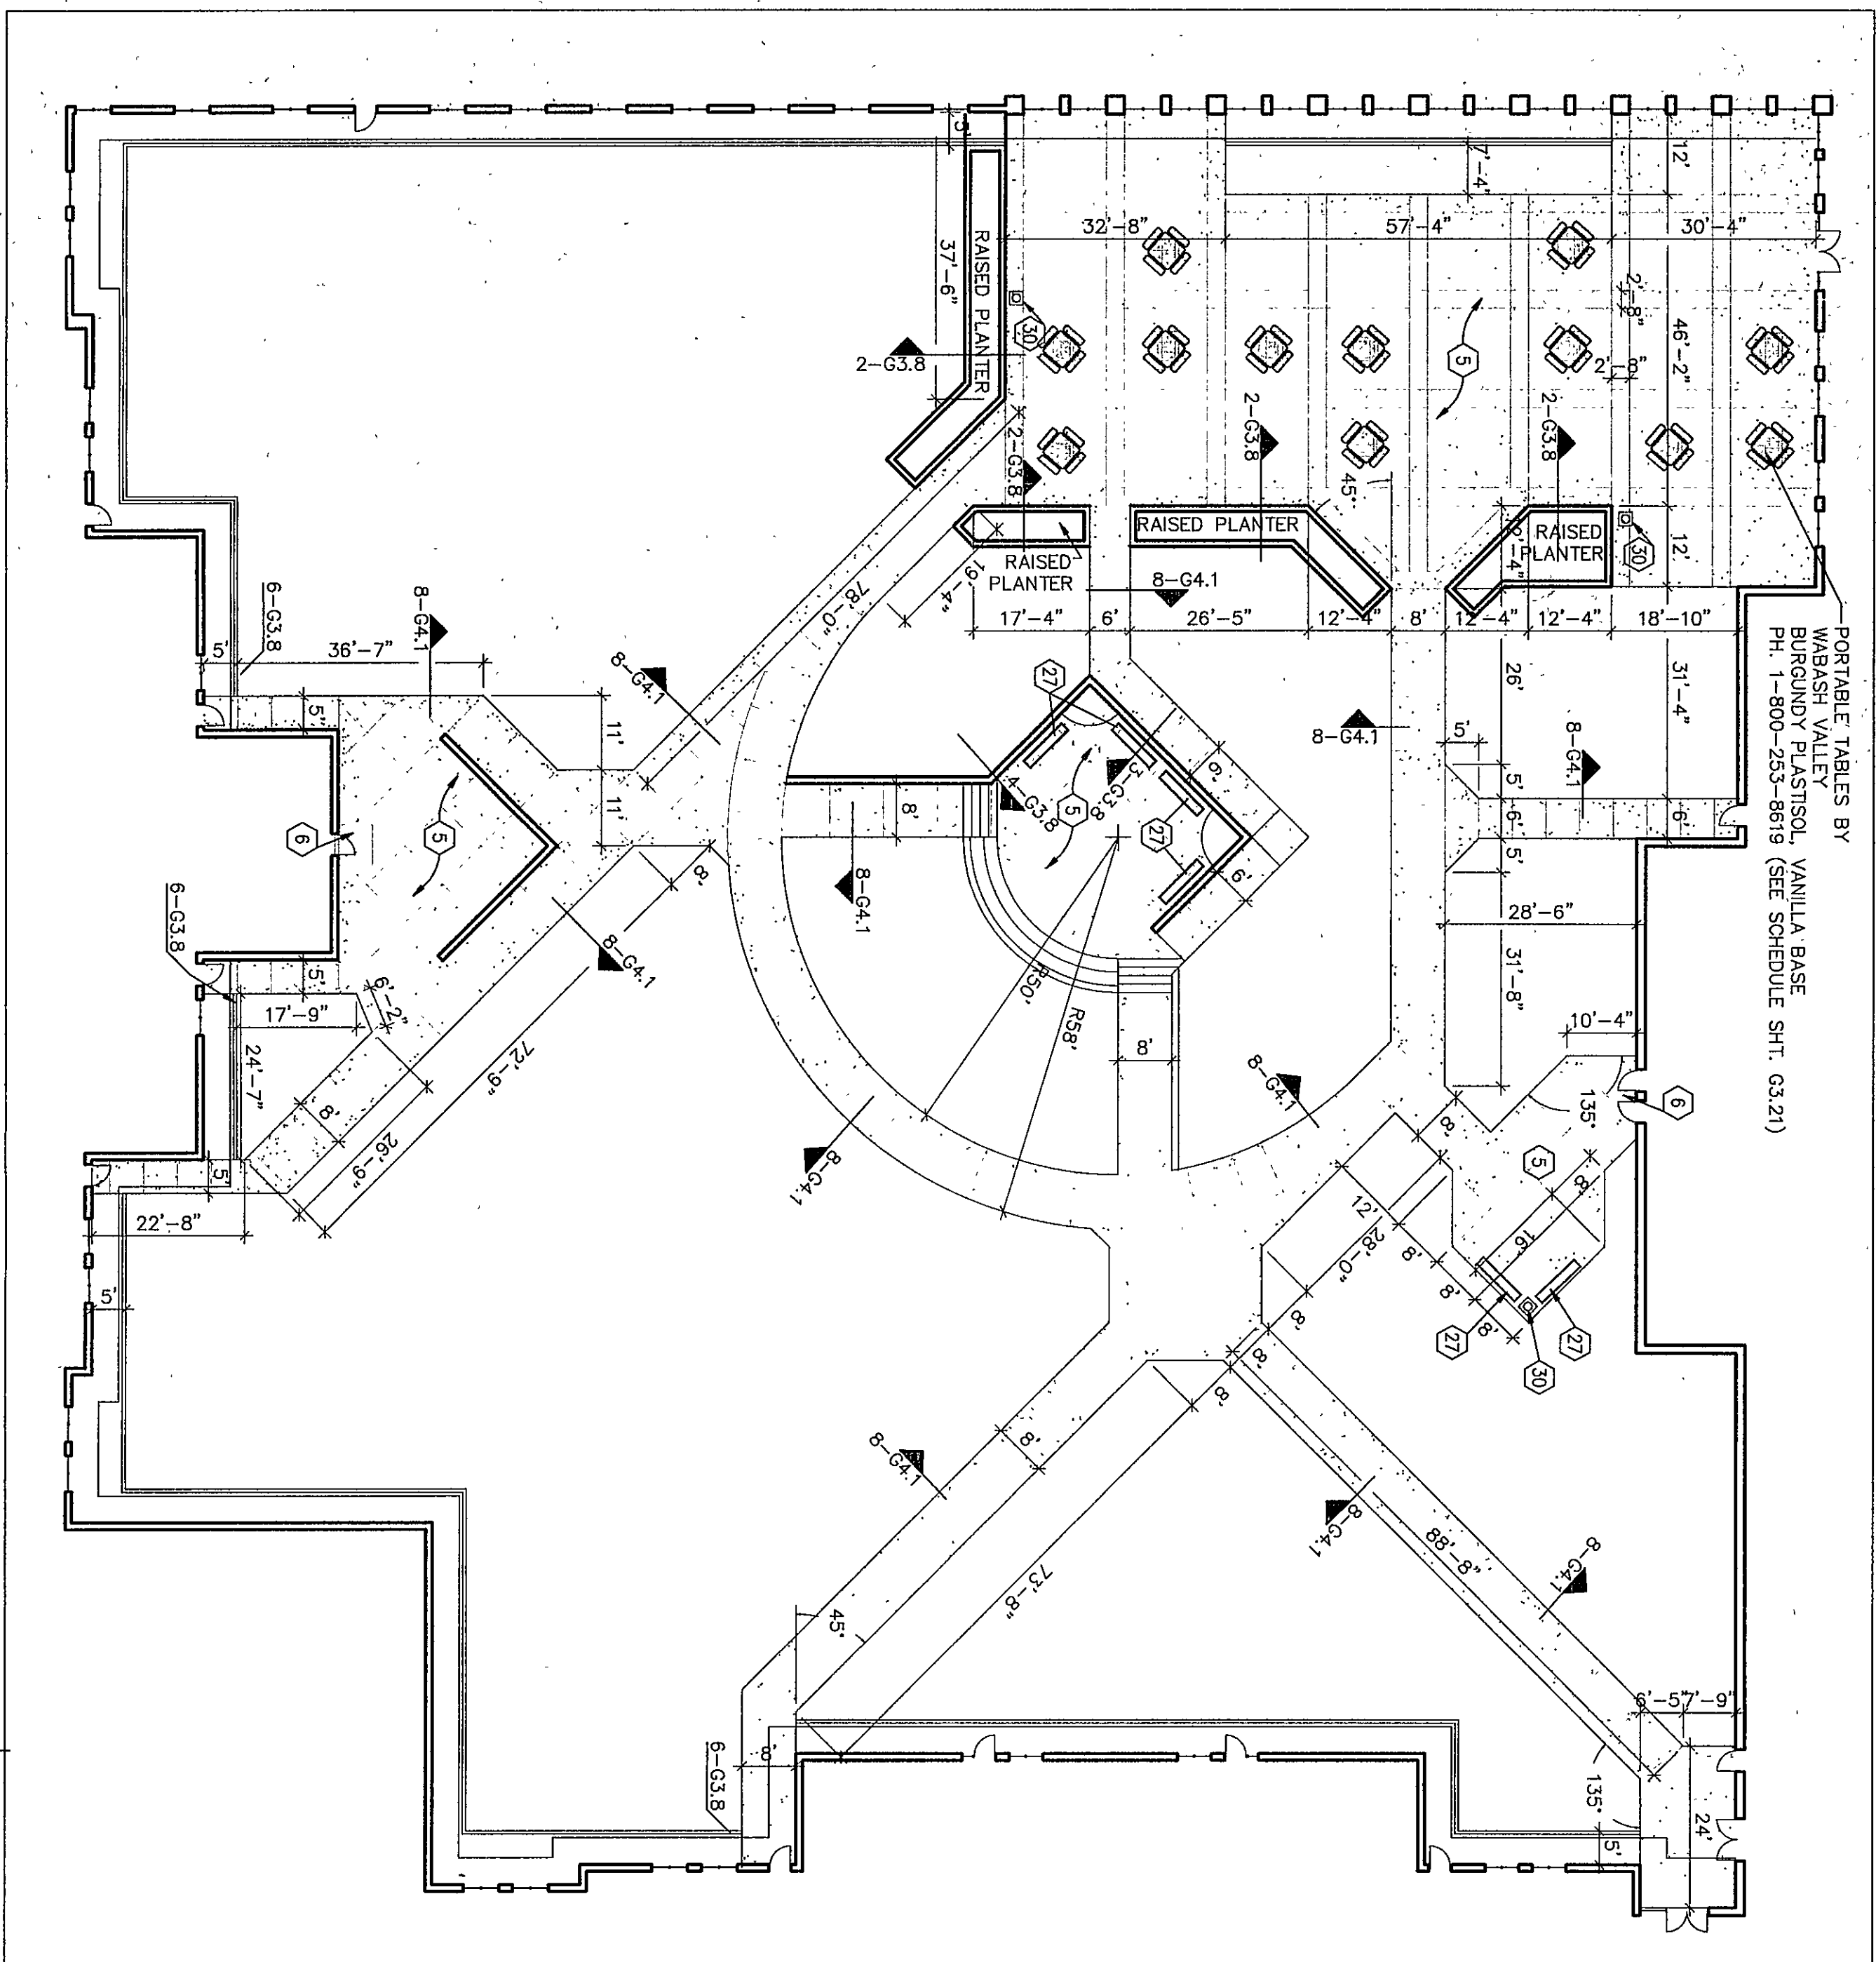


ENLARGED COURTYARD LAYOUT

SCALE: 1" = 20'-0"

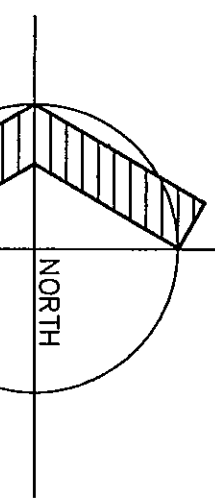


ENLARGED COURTYARD GRADING


SCALE: 1" = 20'-0"

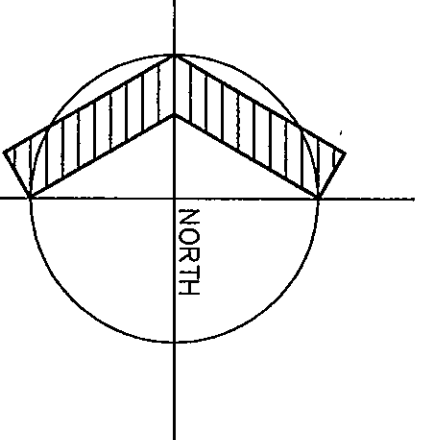

- LEGEND**
- 1 HEAVY DUTY PAVEMENT
 - 2 STANDARD DUTY PAVEMENT
 - 3 ASPHALT PAVEMENT, SEE SECTION NOTE.
 - 4 6" THICK CONCRETE, SEE DIVISION 3.
 - 5 4" THICK CONCRETE, SEE DIVISION 3.
 - 6 STRUCTURAL STOOD, SEE DETAILS 15 & 16 SH. S.1.16.
 - 7 GRAVEL BED WITH WEED BARRIER AND DRAINAGE TUBING, SEE SECTION
 - 8 MECHANICAL UNIT CONCRETE PAD, SEE 8-S.4.5
 - 9 MASONRY SCREEN WALL, SEE SECTION 11-S.1.16
 - 10 PIPE BOLLARD SEE DETAIL 4-G.4.2
 - 11 EXPANSION JOINT BETWEEN CONCRETE FLATWORK AND VERTICAL SURFACE
 - 12 PAINTED CROSSWALK, SEE DETAIL 16-G.4.1
 - 13 4" WIDE PAINTED LINE (WHITE) SEE SECTION 02.31.1
 - 14 4" WIDE PAINTED LINE (YELLOW) SEE SECTION 02.31.1
 - 15 HANDICAPPED ACCESSIBLE PAINTED SYMBOL
 - 16 HANDICAPPED ACCESSIBLE SIGN, SEE DETAIL 2-G.4.2
 - 17 STOP SIGN, SEE DETAIL 3-G.4.2
 - 18 10" HIGH CHAIN LINK FENCE, SEE SECTION 02.83.0
 - 19 8" HIGH CHAIN LINK FENCE, SEE SECTION 02.83.0
 - 20 6" HIGH CHAIN LINK FENCE, SEE SECTION 02.83.0
 - 21 12" WIDE GATE
 - 22 GATE, NOTE WIDTH ON PLAN
 - 23 FLAPGATE, SEE DETAIL 10-G.4.2
 - 24 8" BENCH, SEE SECTION 02.80.0, SEE DETAIL 7-G.4.2
 - 25 6" BENCH, SEE SECTION 02.80.0, SEE DETAIL 1-G.3.19
 - 26 TRASH RECEPTACLE, SEE SECTION 02.80.0
 - 27 BICYCLE RACK, SINGLE SIZED, SEE SECTION "F"
 - 28 ALUMINUM PLAYERS BENCH, SEE SECTION "F"
 - 29 INFILLED MATERIAL, SEE SECTION 02.80.0

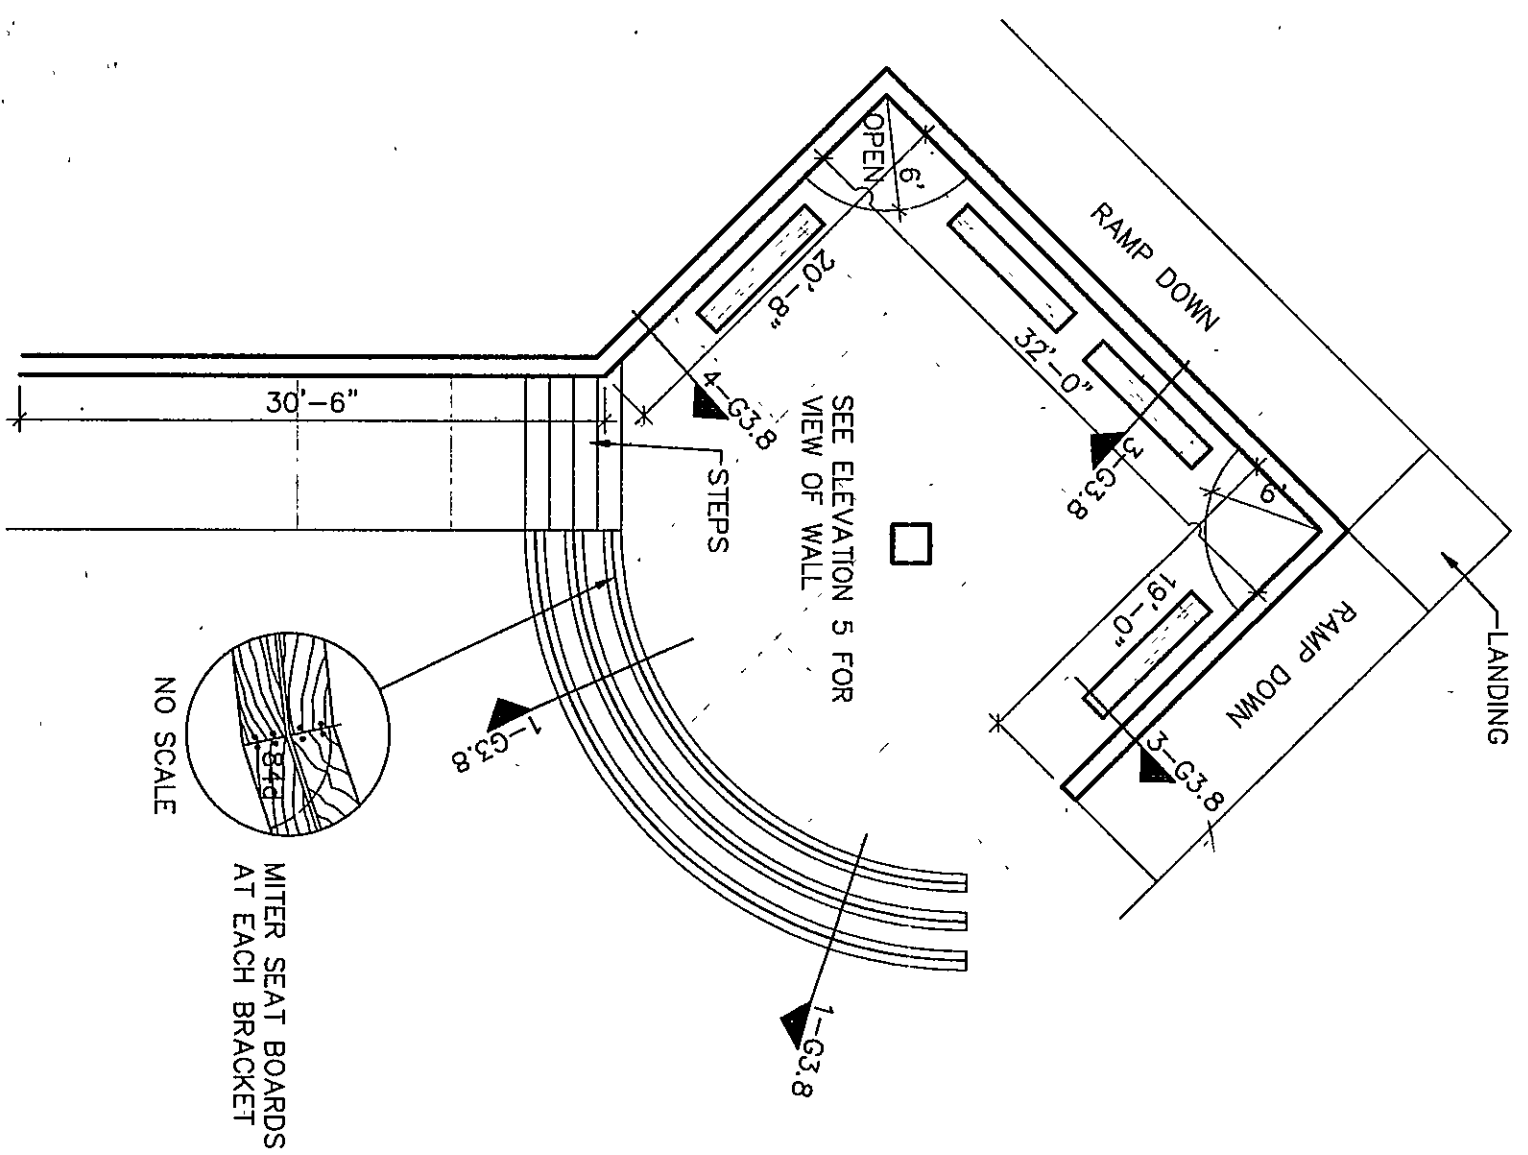

SCALE: 1" = 10'-0"

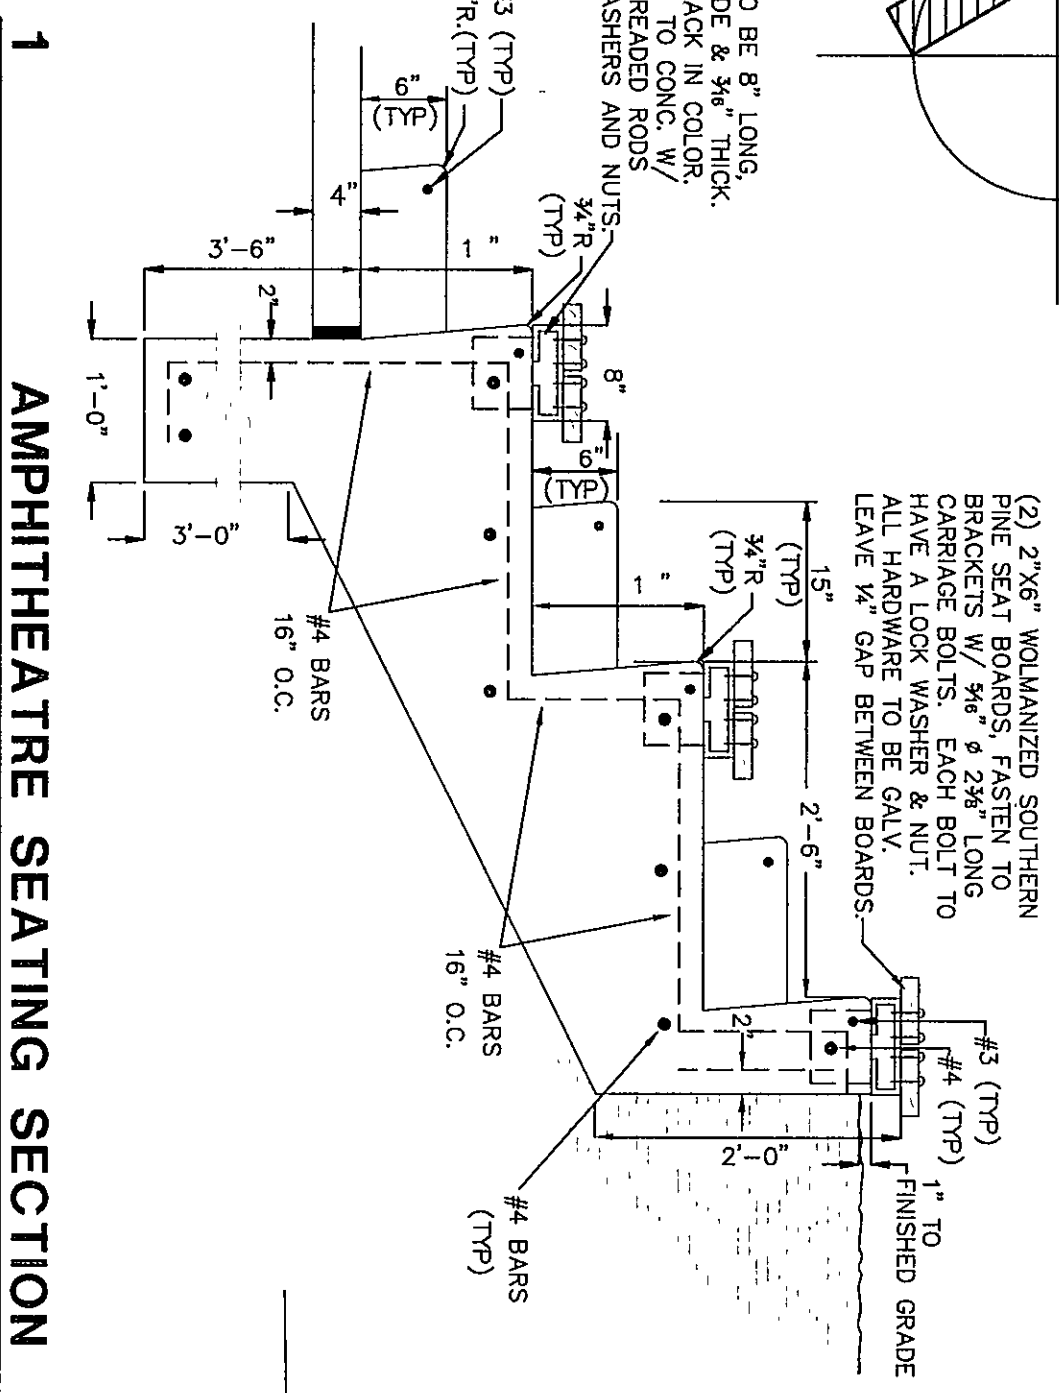


SCALE: 1" = 1'-0"

WALL SECTION


SCALE: 1" = 1'-0"

HCAP RAMP SECTION


SCALE: 1" = 1'-0"

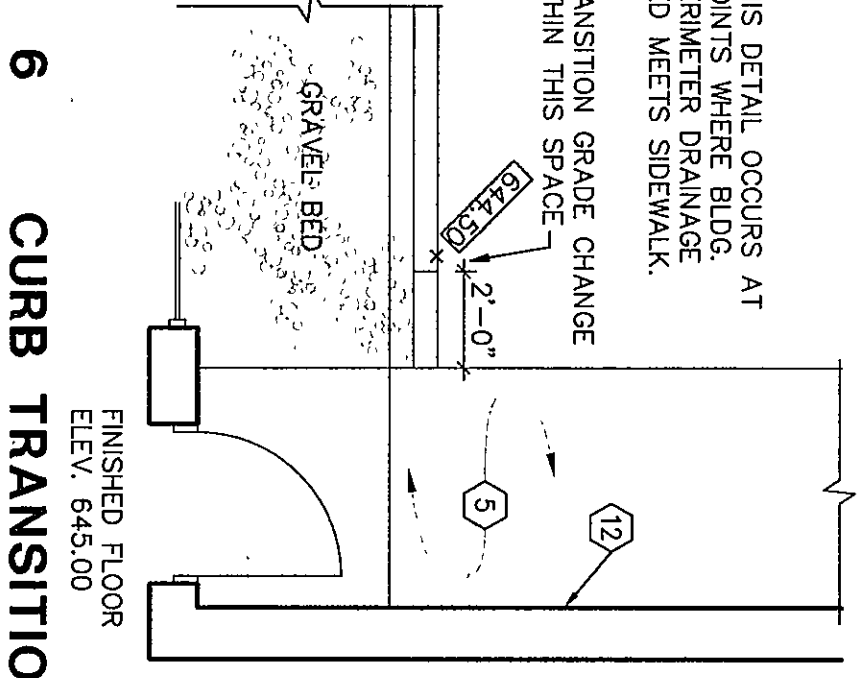

SCALE: 1" = 1'-0"

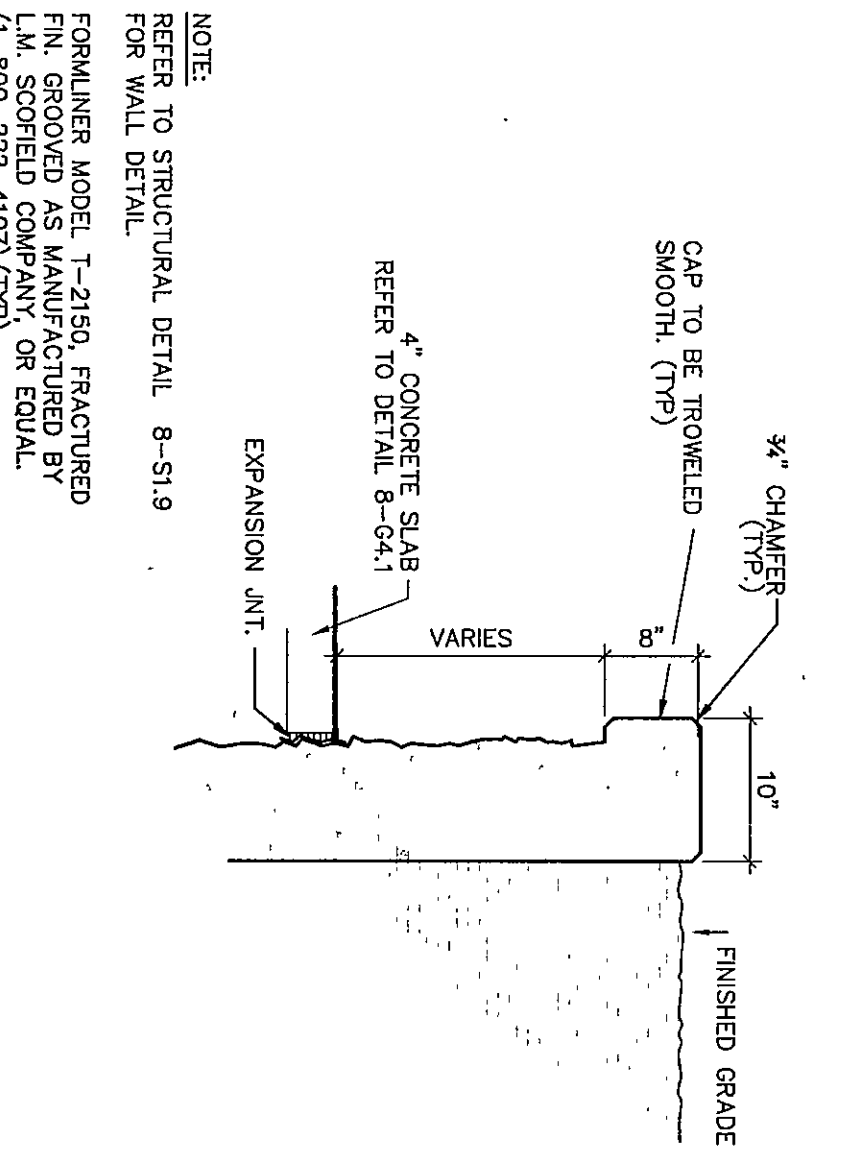

SCALE: 1" = 1'-0"

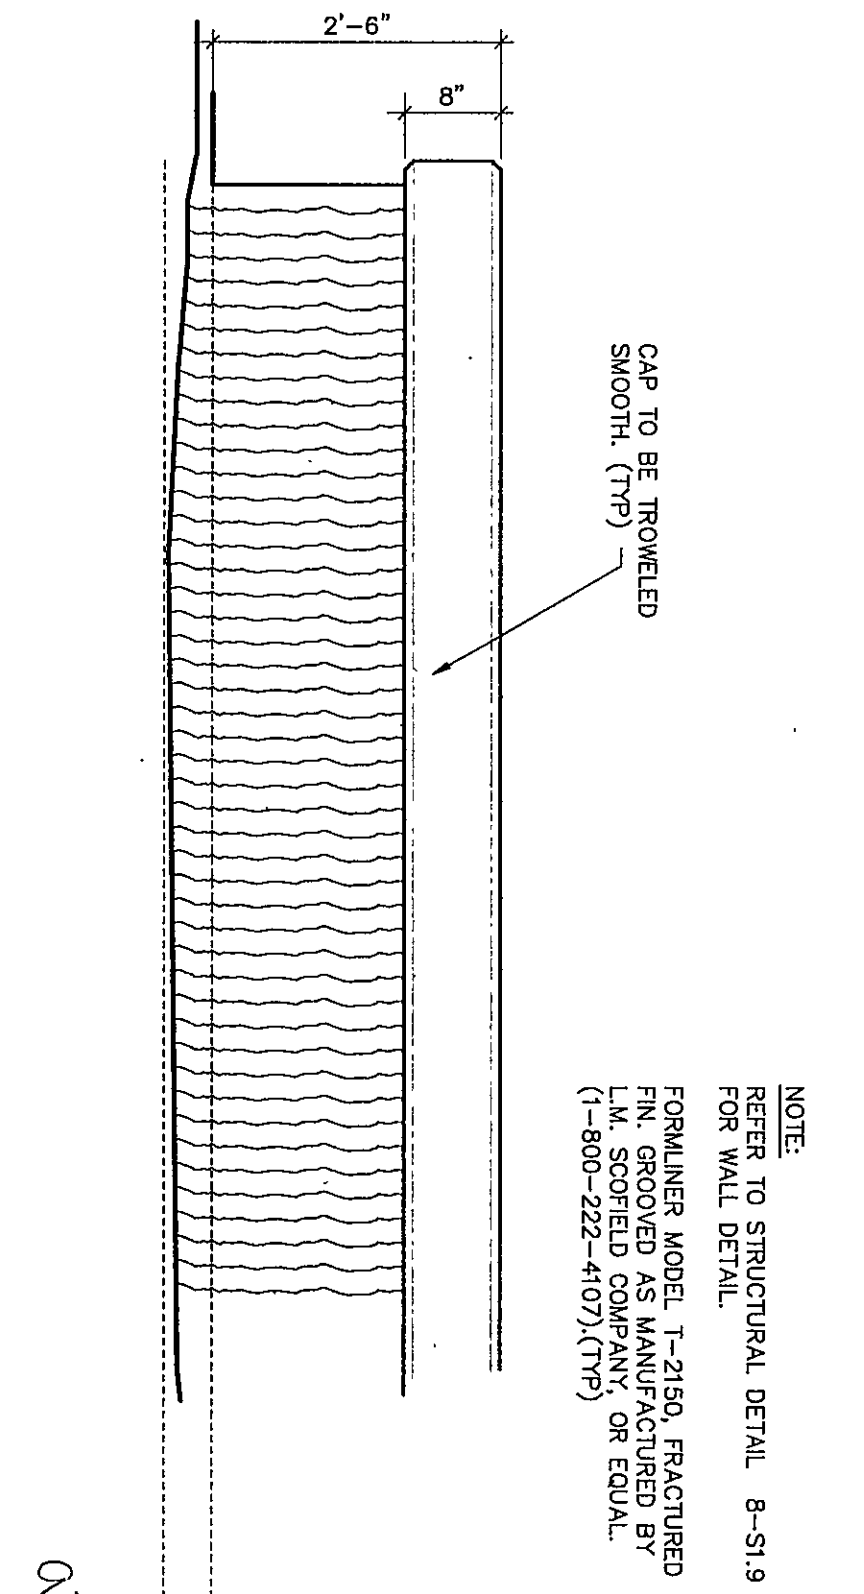


SCALE: 1" = 1'-0"

ENLARGED COURTYARD PLAN

DRAWN BY: NJK COMM. NO.: 95067.00
CHECKED BY: JKP DATE: APRIL 21, 1997

G3.8

REVISIONS NO. DATE

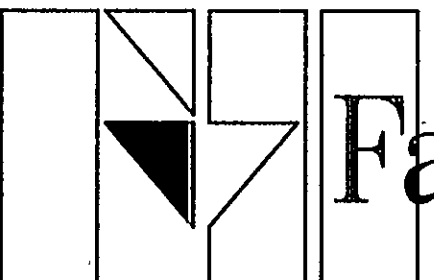

Fanning/Howey Associates, Inc. Architects Engineers Consultants

THE NEW
CHESTERTON HIGH SCHOOL
FOR THE
DUNELAND SCHOOL CORPORATION
CHESTERTON, INDIANA

COPYRIGHT 1997 BY FANNING/HOWEY ASSOCIATES, INC.

