



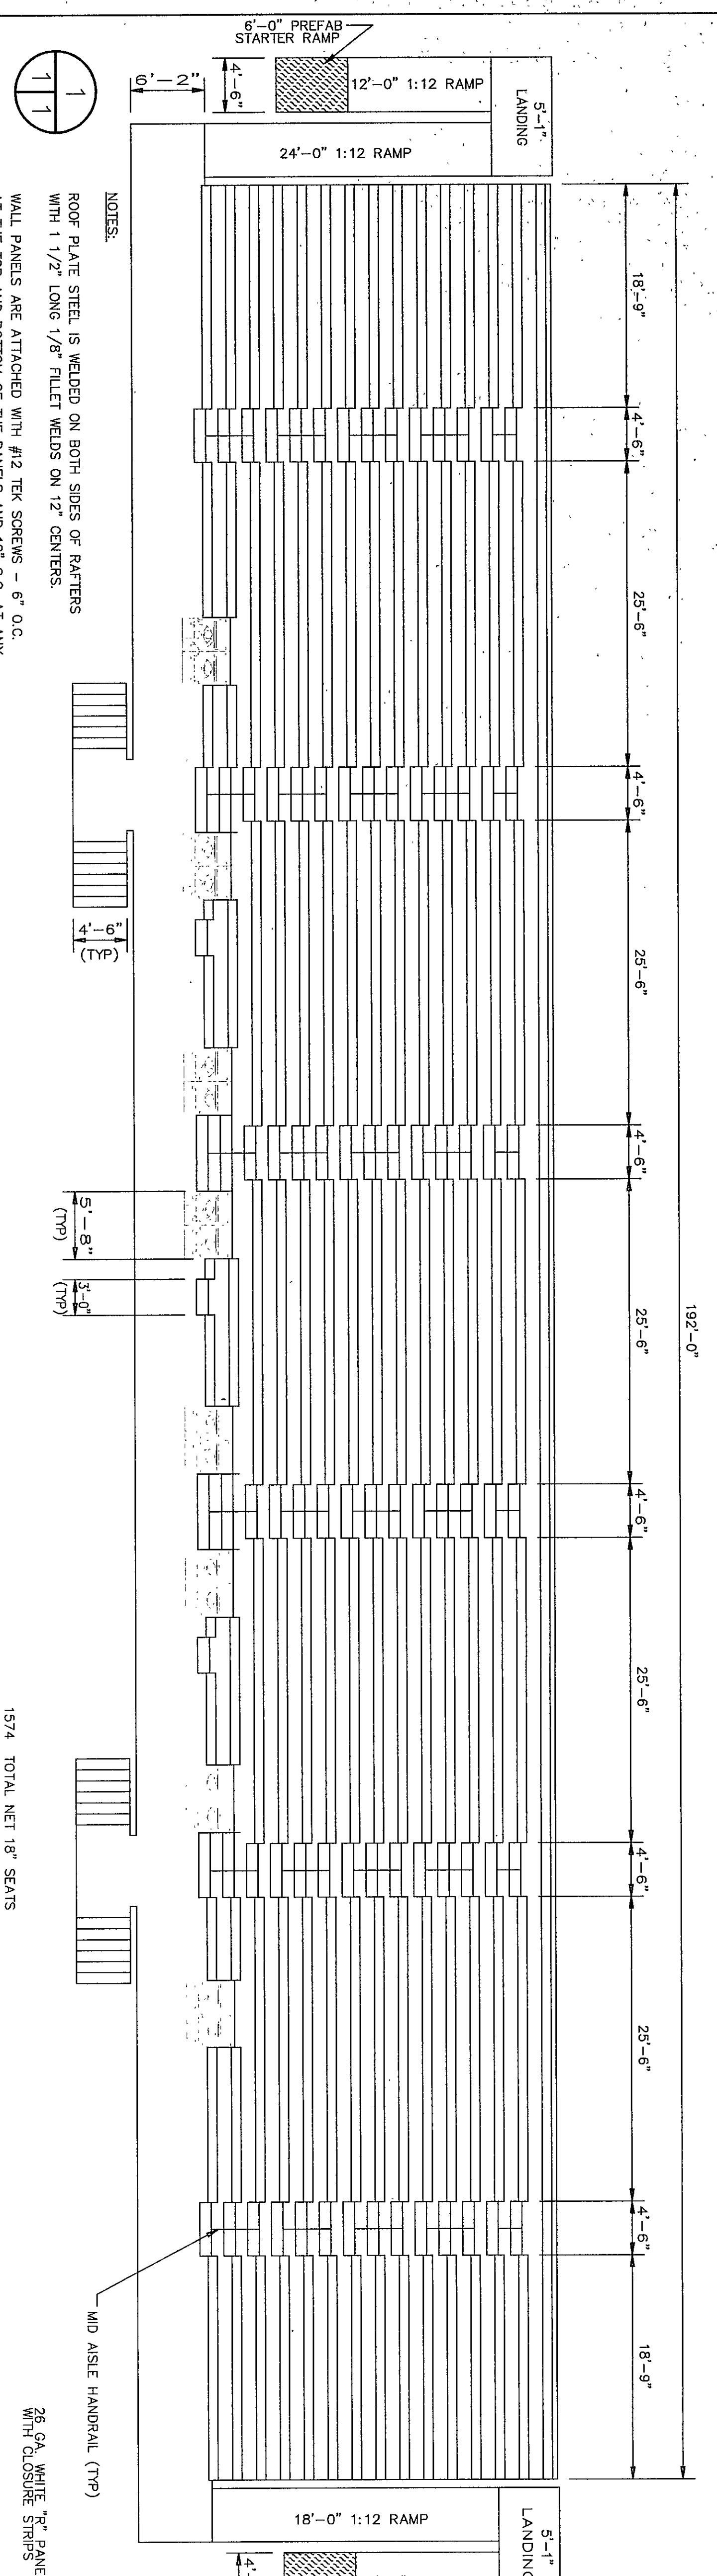


VISITOR SIDE BLEACHERS ALT# 2
SCALE: 1/8" = 1'-0"

1574 TOTAL NET 18" SEATS
118 TOTAL NET 33" WHEELCHAIR SPACES
1590 TOTAL SEATING CAPACITY


REFER TO SOIL INVESTIGATION REPORT
FOR FOOTING DESIGN

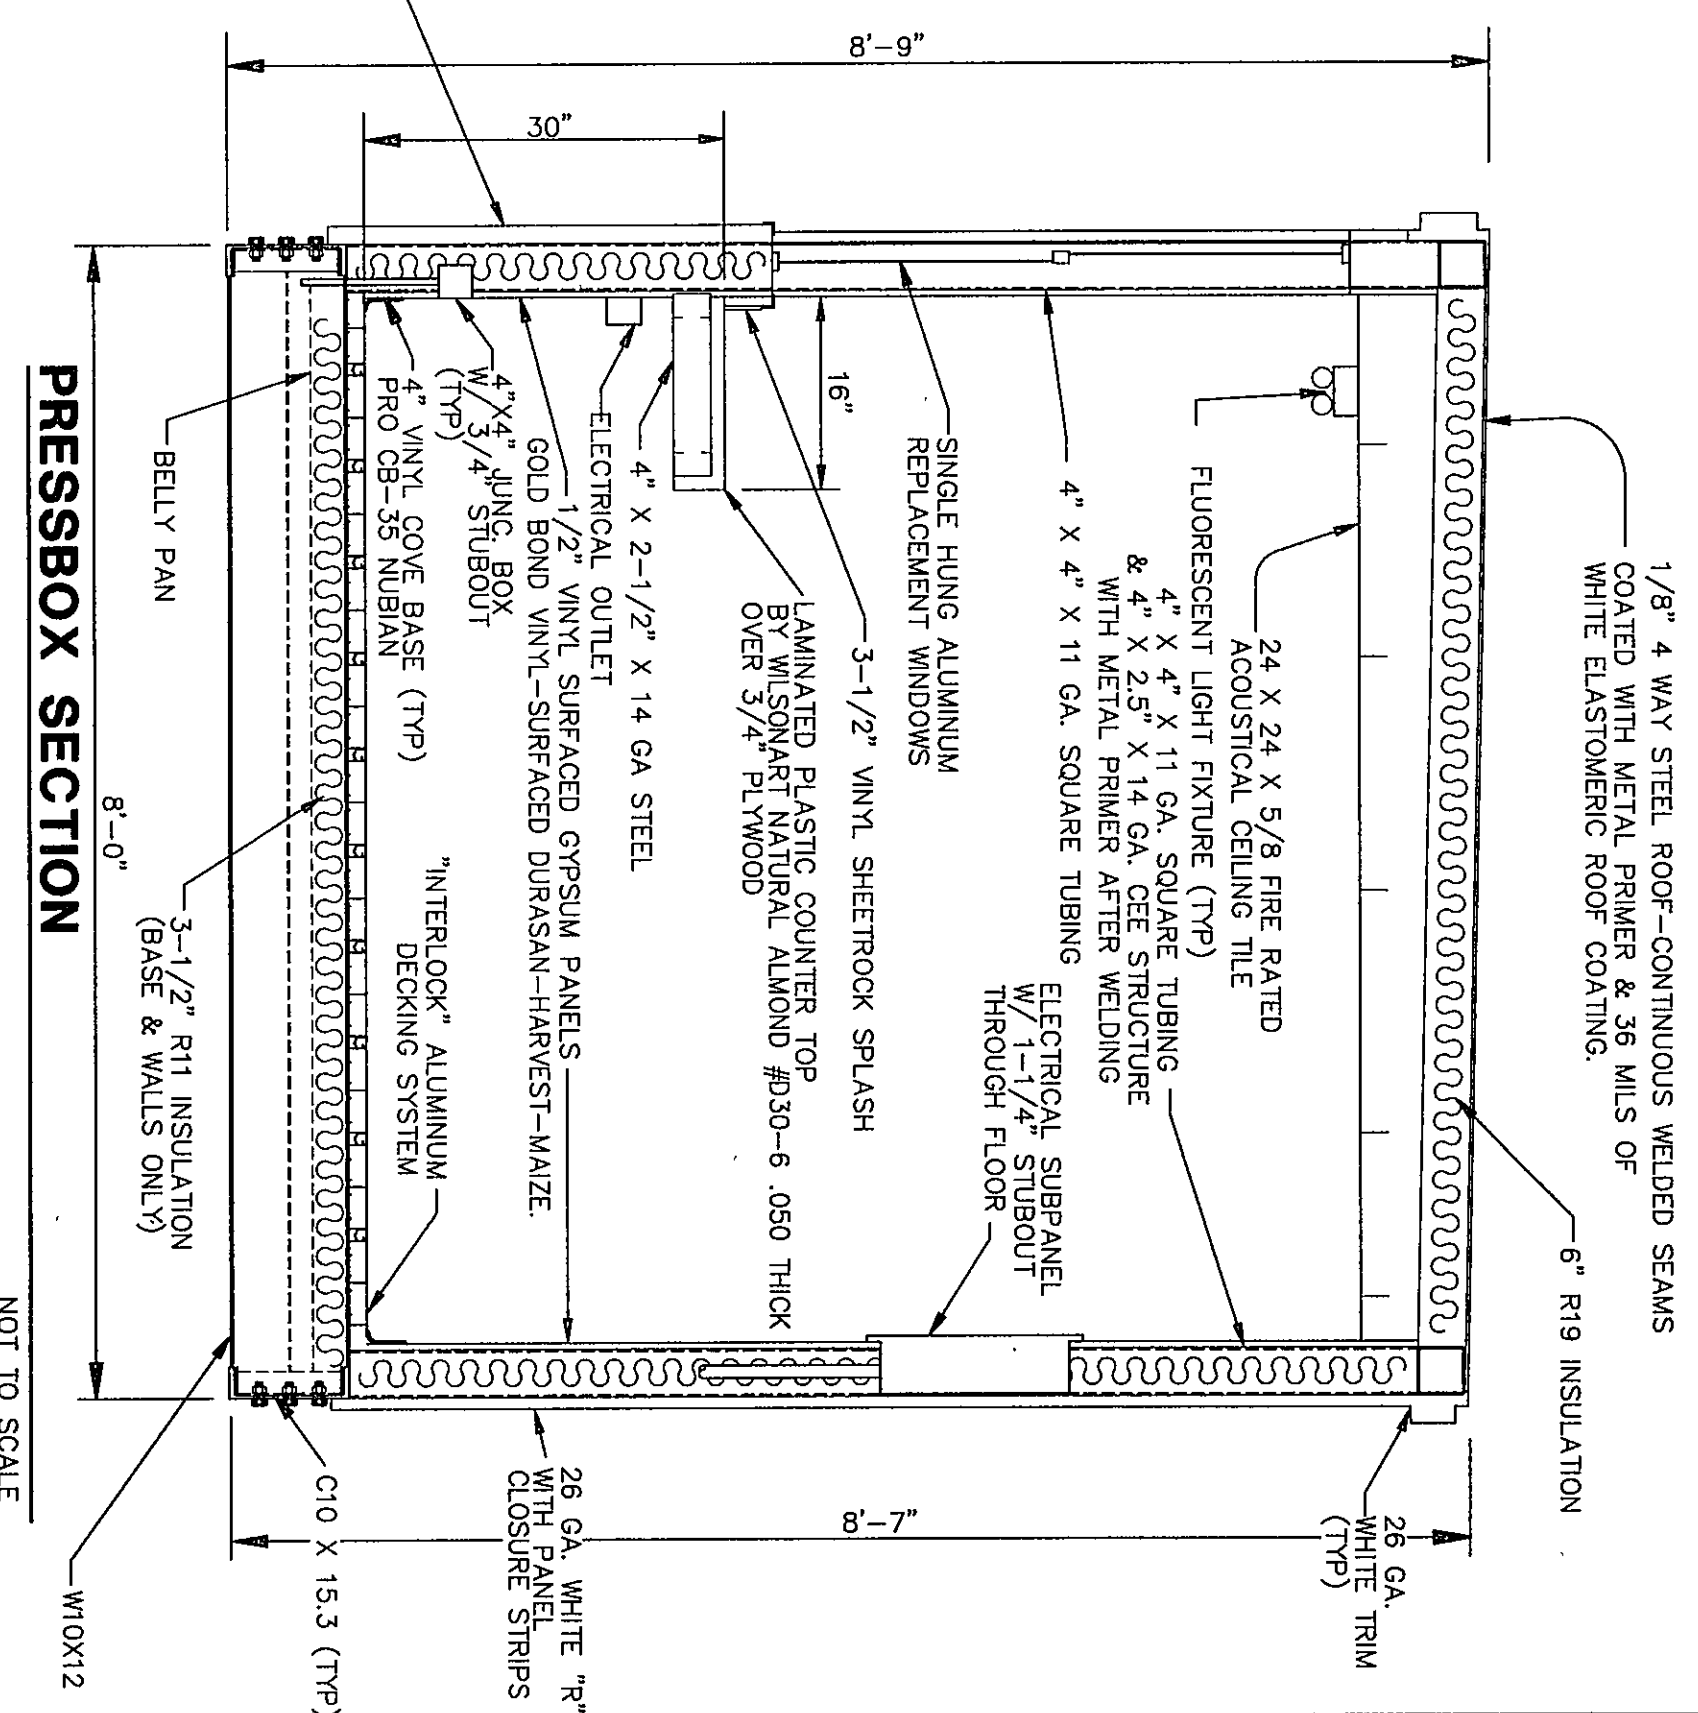


PRESSBOX SECTION
SCALE: 1/4" = 1'-0"

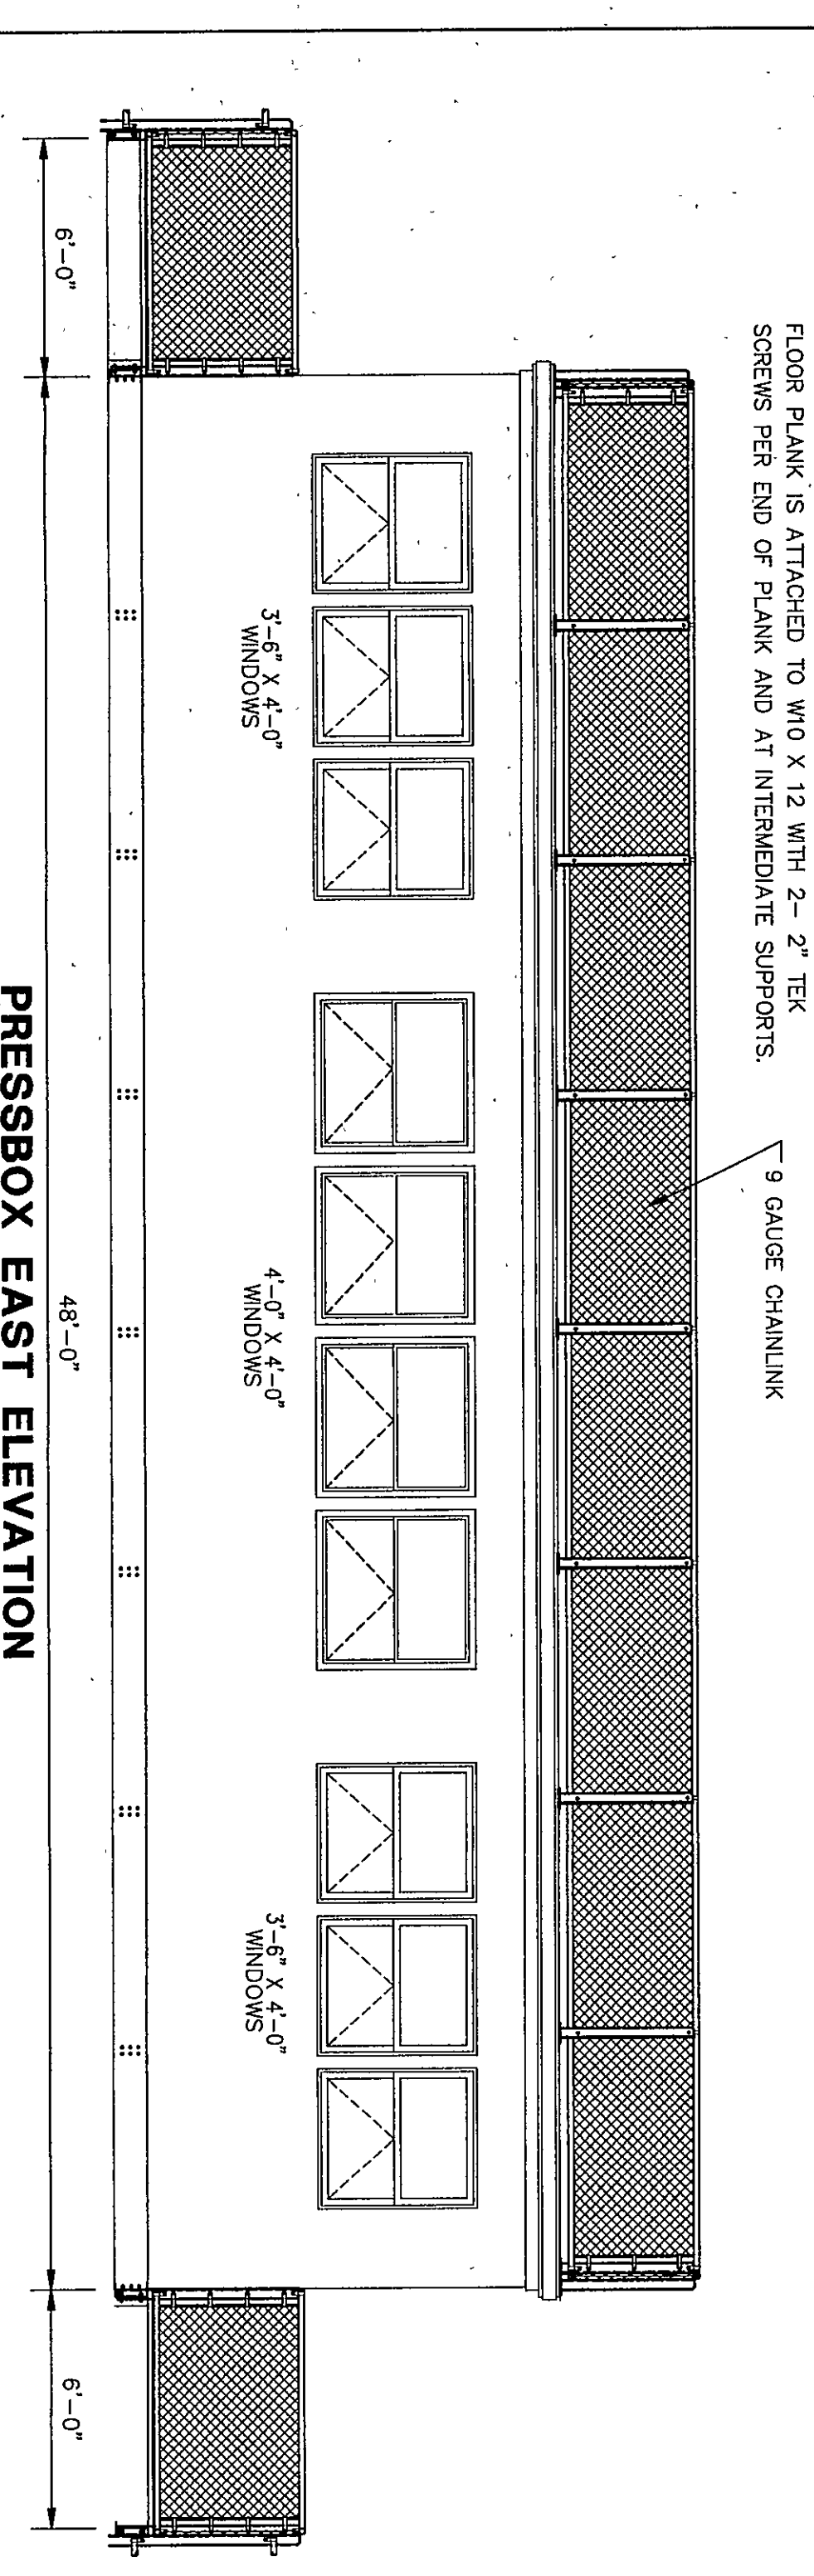


PRESSBOX EAST ELEVATION
SCALE: 1/4" = 1'-0"

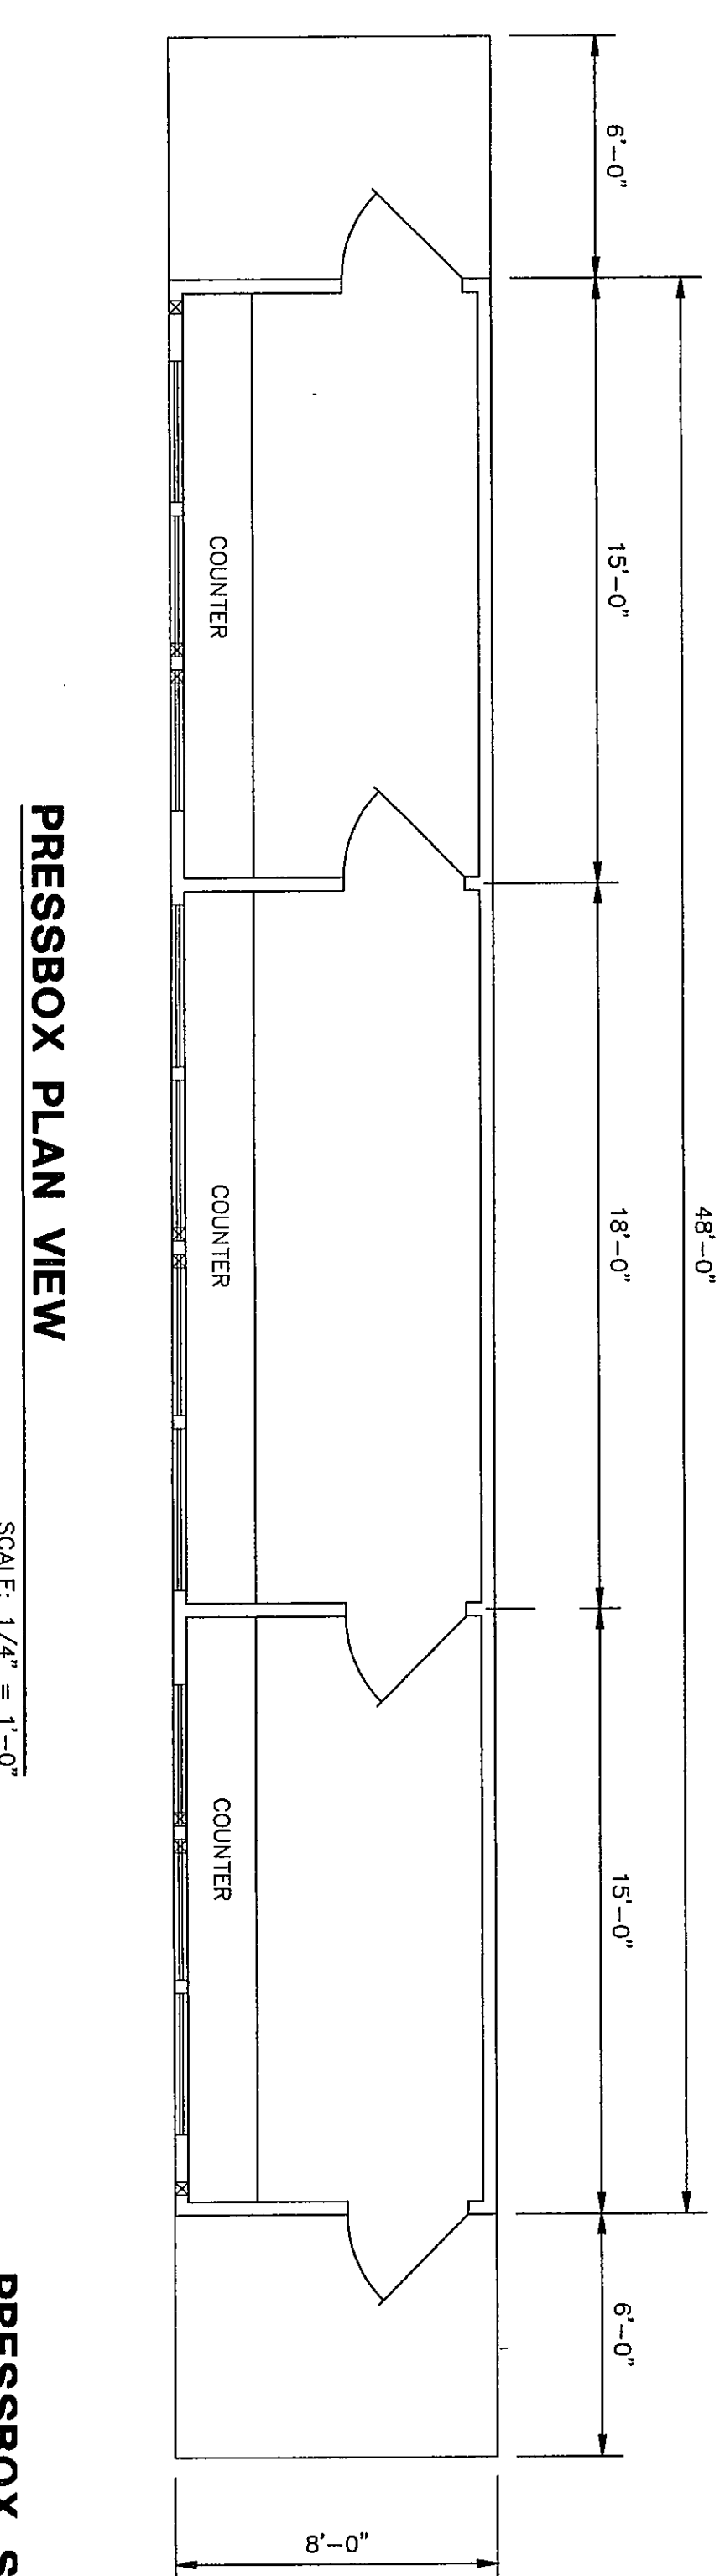

PRESSBOX PLAN VIEW
SCALE: 1/4" = 1'-0"

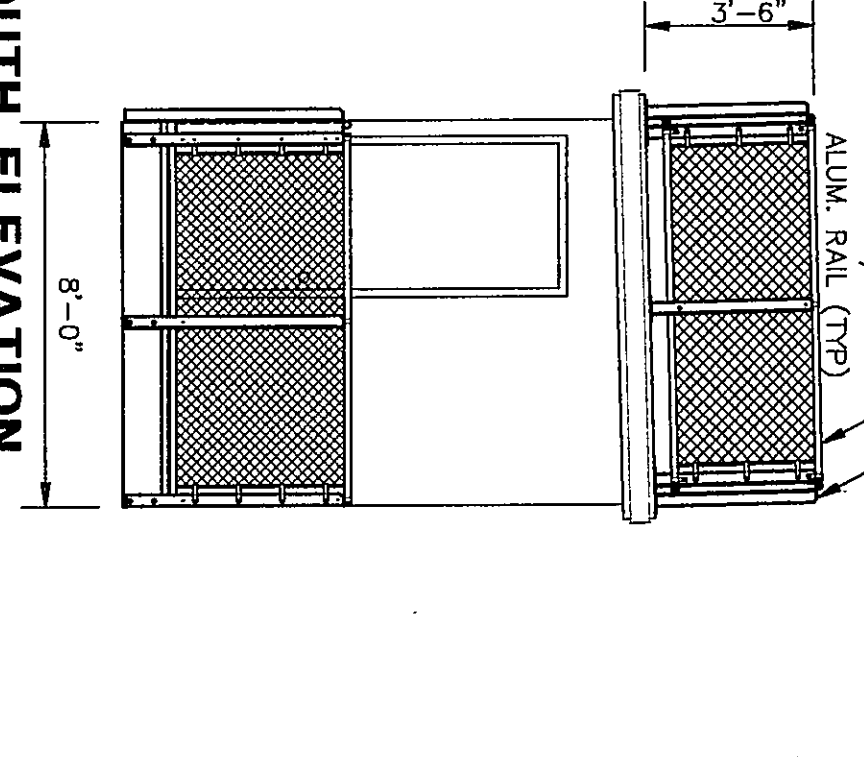

PRESSBOX SOUTH ELEVATION
SCALE: 1/4" = 1'-0"

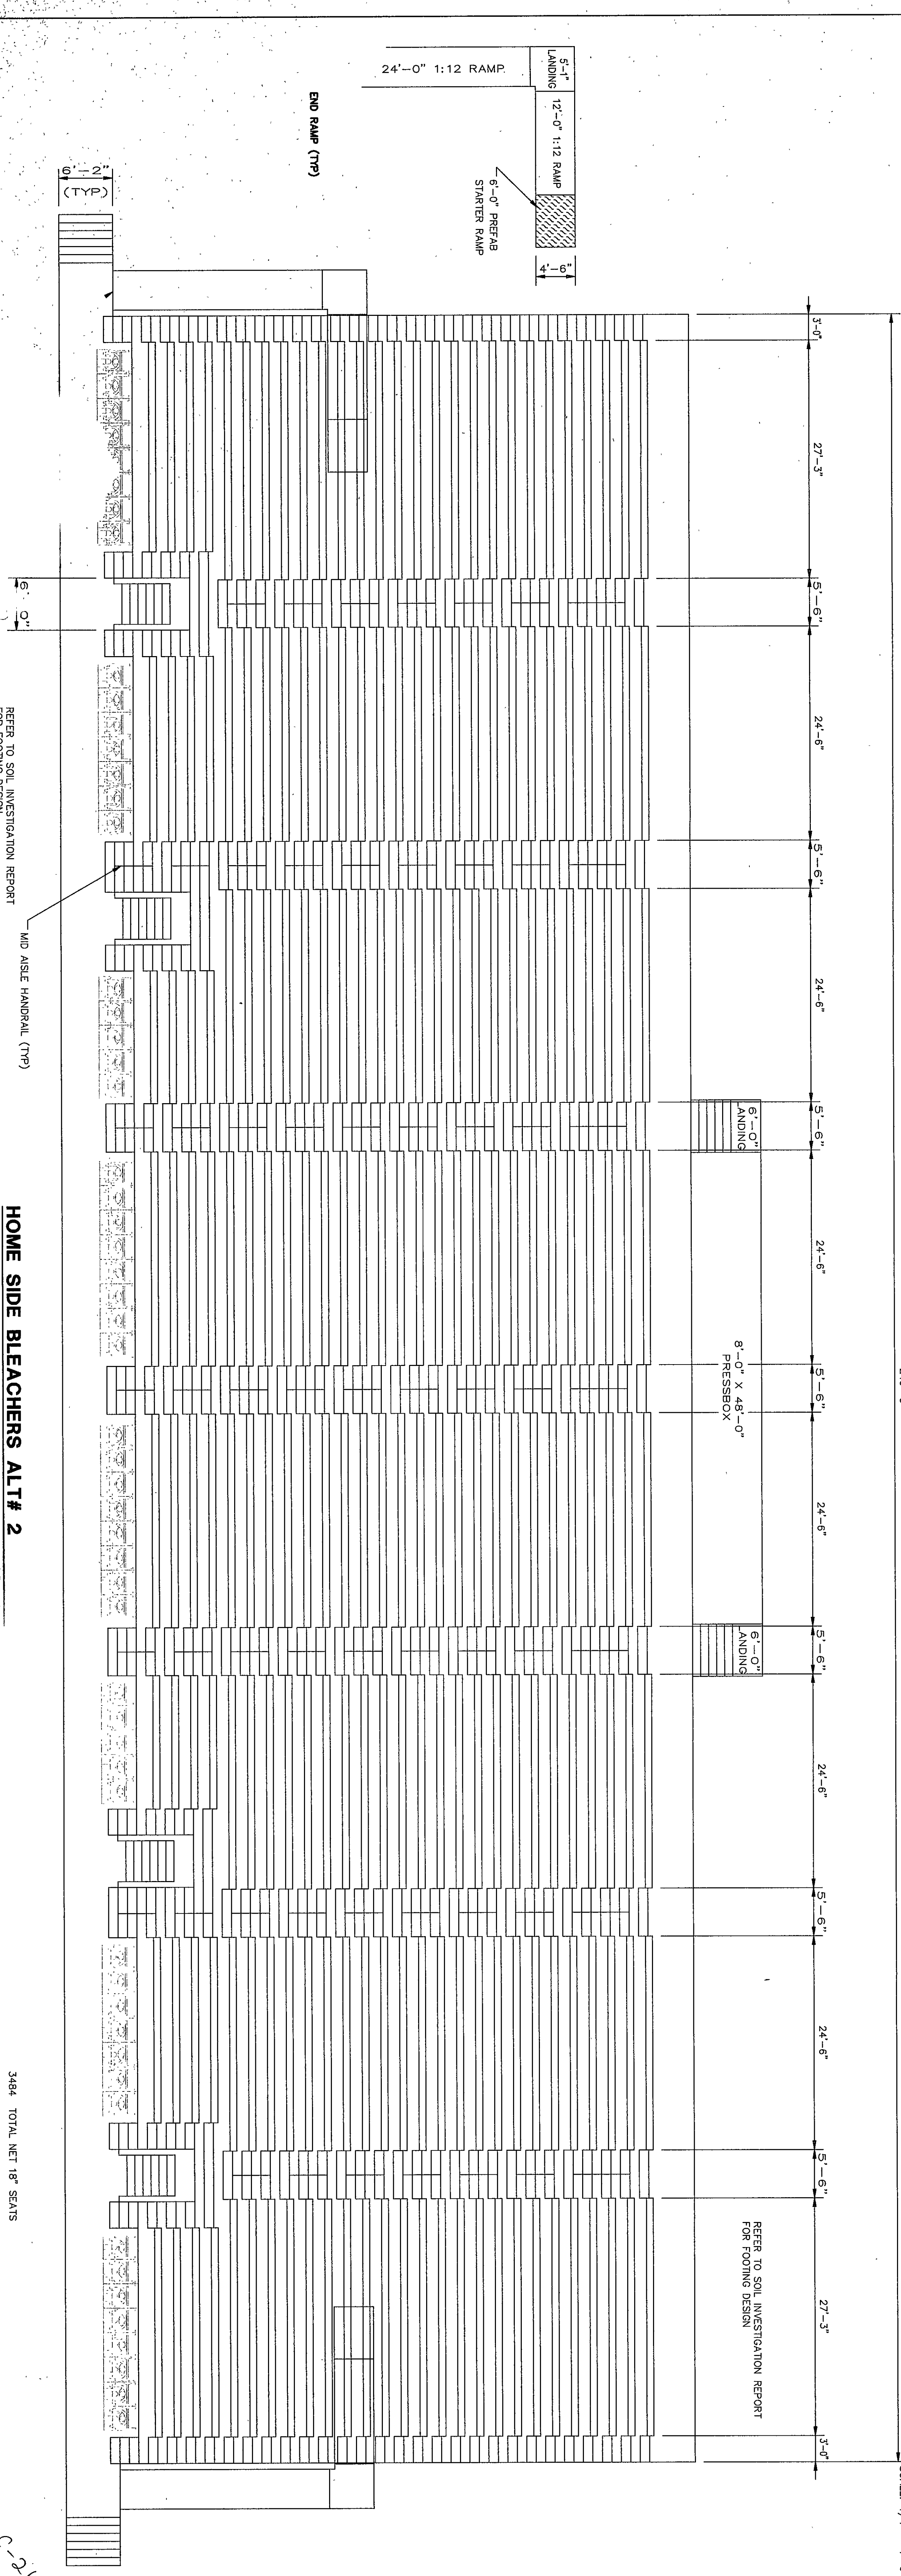

HOME SIDE BLEACHERS ALT# 2
SCALE: 1/8" = 1'-0"

REFER TO SOIL INVESTIGATION REPORT
FOR FOOTING DESIGN

3464 TOTAL NET 18" SEATS
118 TOTAL NET 33" WHEELCHAIR SPACES
3540 TOTAL SEATING CAPACITY

REFER TO SOIL INVESTIGATION REPORT
FOR FOOTING DESIGN

BLEACHER PLAN

DRAWN BY: STU
CHECKED BY: JKP

G3.16

COMM. NO.: 95067.00
DATE: APRIL 21, 1997

REVISIONS NO. DATE

3464 TOTAL NET 18" SEATS
118 TOTAL NET 33" WHEELCHAIR SPACES
3540 TOTAL SEATING CAPACITY

3464 TOTAL NET 18" SEATS
118 TOTAL NET 33" WHEELCHAIR SPACES
3540 TOTAL SEATING CAPACITY

Fanning/Howey
Associates, Inc.

Architects Engineers Consultants

THE NEW
CHESTERTON HIGH SCHOOL
FOR THE
DUNELAND SCHOOL CORPORATION
CHESTERTON, INDIANA

COPYRIGHT 1997 BY FANNING/HOWEY ASSOCIATES, INC.

STATE OF INDIANA
ARCHITECT

STATE OF INDIANA
ENGINEER