

ROOM NO.	ROOM NAME	AREA	CEILING	HEIGHT
A201	CLASSROOM	1822	W/BS	8'-0"
A202	CLASSROOM	1822	W/BS	8'-0"
A203	CLASSROOM	1822	W/BS	8'-0"
A204	CLASSROOM	1822	W/BS	8'-0"
A205	CLASSROOM	1822	W/BS	8'-0"
A206	CLASSROOM	1822	W/BS	8'-0"
A207	CLASSROOM	1822	W/BS	8'-0"
A208	CLASSROOM	1822	W/BS	8'-0"
A209	CLASSROOM	1822	W/BS	8'-0"
A210	CLASSROOM	1822	W/BS	8'-0"
A211	CLASSROOM	1822	W/BS	8'-0"
A212	CLASSROOM	1822	W/BS	8'-0"
A213	CLASSROOM	1822	W/BS	8'-0"
A214	CLASSROOM	1822	W/BS	8'-0"
A215	CLASSROOM	1822	W/BS	8'-0"
A216	CLASSROOM	1822	W/BS	8'-0"
A217	CLASSROOM	1822	W/BS	8'-0"
A218	CLASSROOM	1822	W/BS	8'-0"
A219	CLASSROOM	1822	W/BS	8'-0"
A220	CLASSROOM	1822	W/BS	8'-0"
A221	CLASSROOM	1822	W/BS	8'-0"
A222	CLASSROOM	1822	W/BS	8'-0"

ROOM NO.	ROOM NAME	AREA	CEILING	HEIGHT
C201	CLASSROOM	1822	W/BS	8'-0"
C202	CLASSROOM	1822	W/BS	8'-0"
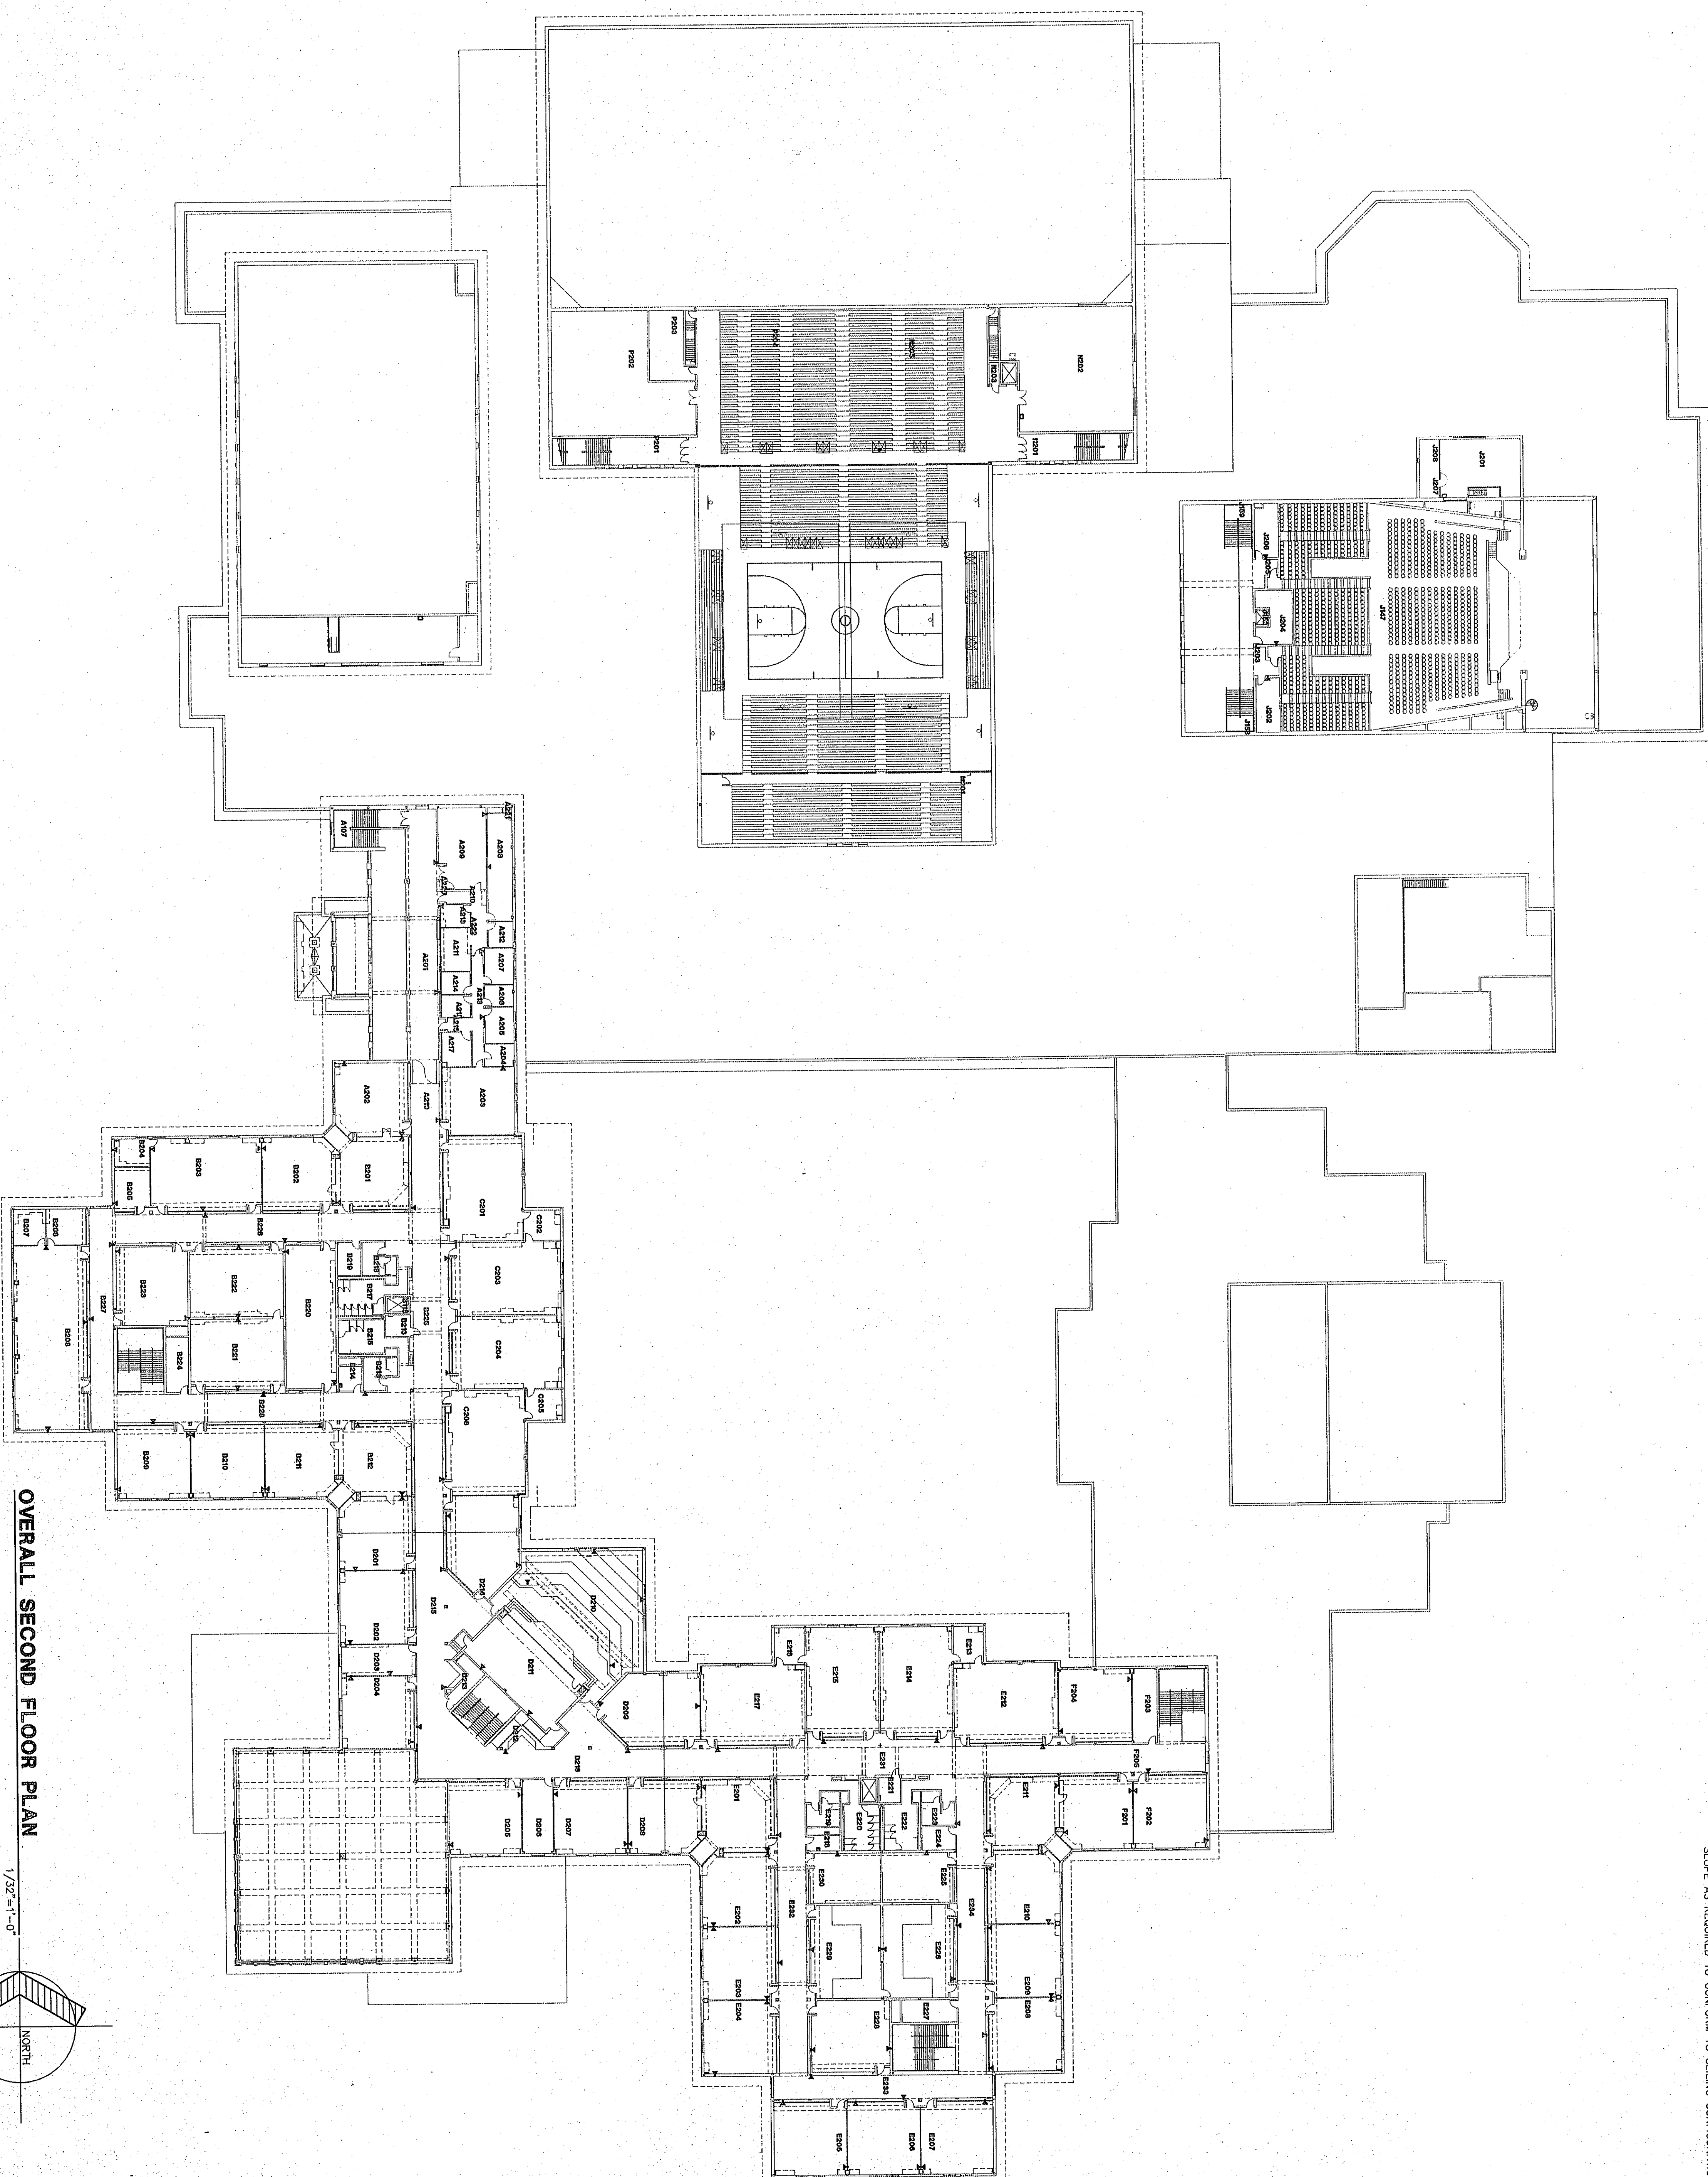

- NOTES:**
- INDICATES A RECESSED HOSE VALVE WITH LOCKING COVER. VALVE TO BE WALL MOUNTED @ 12' A.F.F.
 - INDICATES A PIPE UNDER GROUND REFER TO SPECIFICATIONS FOR PIPE REQUIREMENTS.
 - ALL TUBING TO BE 1/2\"/>

OVERALL SECOND FLOOR PLAN
1/32\"/>

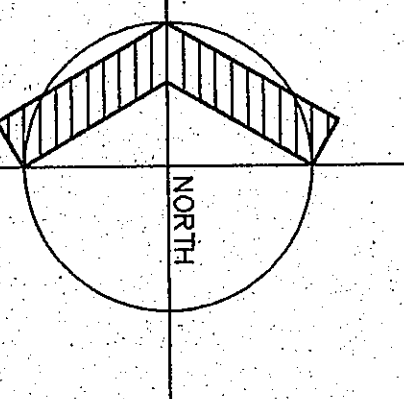

20.8.58

2ND FLOOR VACUUM SYSTEM


DRAWN BY: JUD
CHECKED BY: CAM

COMM. NO.: 95067.00
DATE: APRIL 21, 1997

P5.2

REVISIONS NO. DATE

Fanning/Howey Associates, Inc.
Architects Engineers Consultants

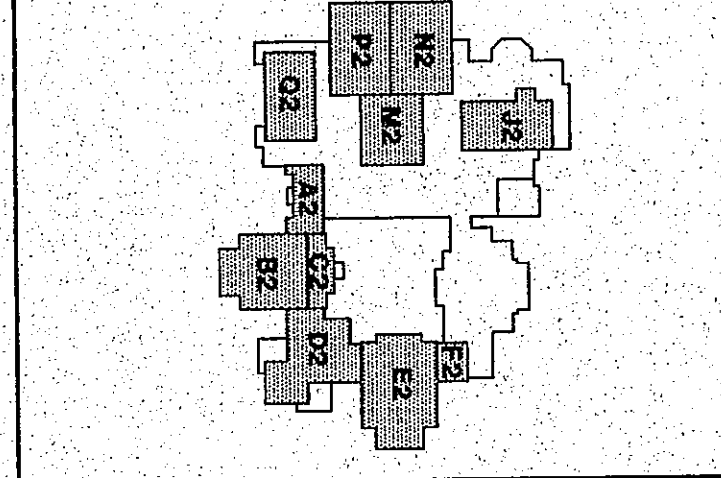

THE NEW CHESTERTON HIGH SCHOOL FOR THE DUNELAND SCHOOL CORPORATION CHESTERTON, INDIANA

COPYRIGHT 1997 BY FANNING/HOWEY ASSOCIATES, INC.

Professional Engineer Seal for Fanning/Howey Associates, Inc., State of Indiana, License No. 12345.